


BURTON PARK (RENOVATION)

901 CARLISLE BLVD. S.E.

CLASS II CONSTRUCTION

INDEX

SHEET	DESCRIPTION
1	COVER SHEET
2	SURVEY SHEET (For Information Only)
3	DEMOLITION & GRADING PLAN
4	CONSTRUCTION PLAN - PLAY AREA
5	CONSTRUCTION PLAN - PARK
6	CONSTRUCTION DETAILS
7	IRRIGATION PLAN
8	IRRIGATION DETAILS
9	PLANTING PLAN & DETAILS

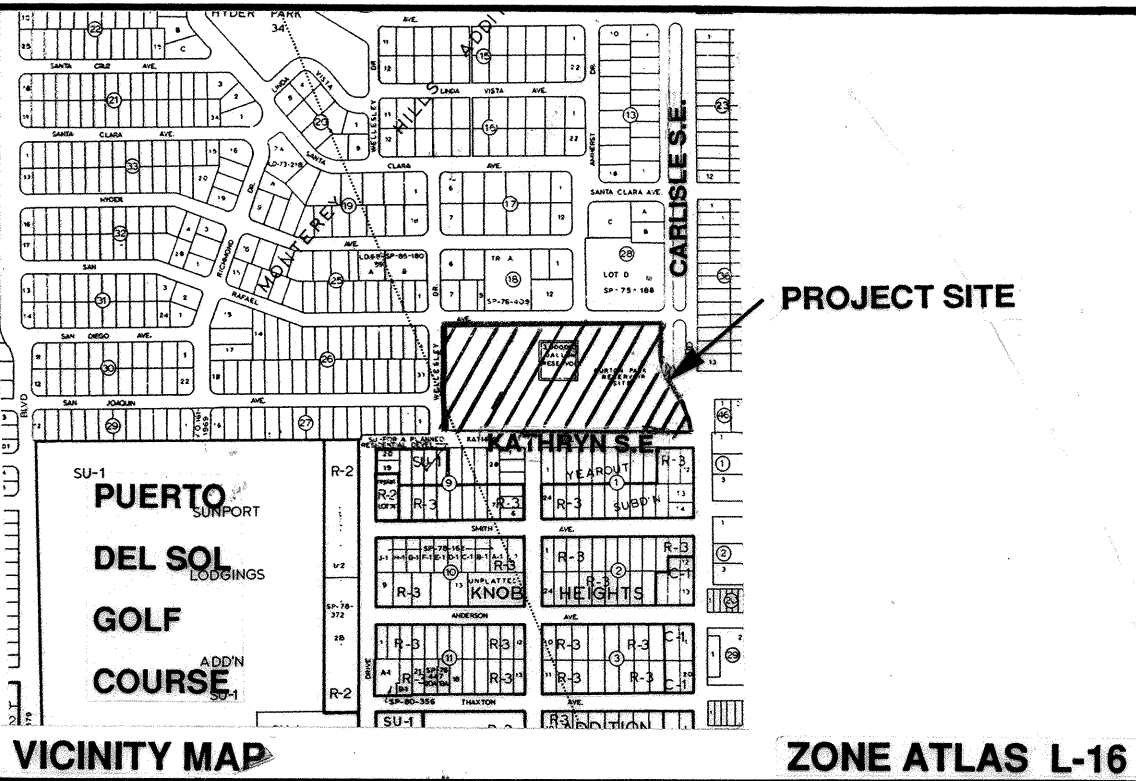

NOTICE TO CONTRACTOR



- All work detailed on these plans to be performed under contract shall, except as otherwise stated or provided for herein, be constructed in accordance with City of Albuquerque Interim Standard Specifications, Public Works Construction, 1986.
- Two (2) working days prior to any excavation, contractor must contact Line Locating Service, 260-1990, for location of existing utilities.
- Prior to construction, the contractor shall excavate and verify the horizontal and vertical locations of all obstructions. Should a conflict exist, the contractor shall notify the engineer or surveyor so that the conflict can be resolved with a minimum amount of delay.

THE FOLLOWING NOTES ALSO APPLY WHEN CHECKED

- ☐ All utilities and utility service lines shall be installed prior to paving.
- ☐ Backfill compaction shall be according to specified street use.
- ☐ Tack coat requirements shall be determined by the City Engineer.
- ☐ Sidewalks and wheelchair ramps within the curb returns shall be constructed wherever a new curb return is constructed.
- ☐ If curb is depressed for a driveway or ramp shall be constructed prior to acceptance of the curb and gutter.
- ☐ All storm drainage facilities shall be completed prior to final acceptance.


7	DESIGN & DEV. <i>js</i>	11/23/92					
REV.	SHEETS	USER	DEPT.	DATE	USER	DEPT.	DATE

	APPROVED FOR CONSTRUCTION <i>[Signature]</i> 2-4-92 DATE
	PROJECT NUMBER 4220. 90
SHEET 1 OF 9	

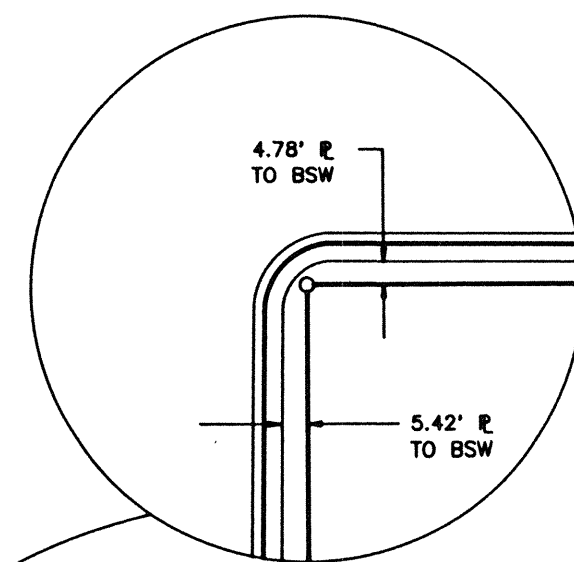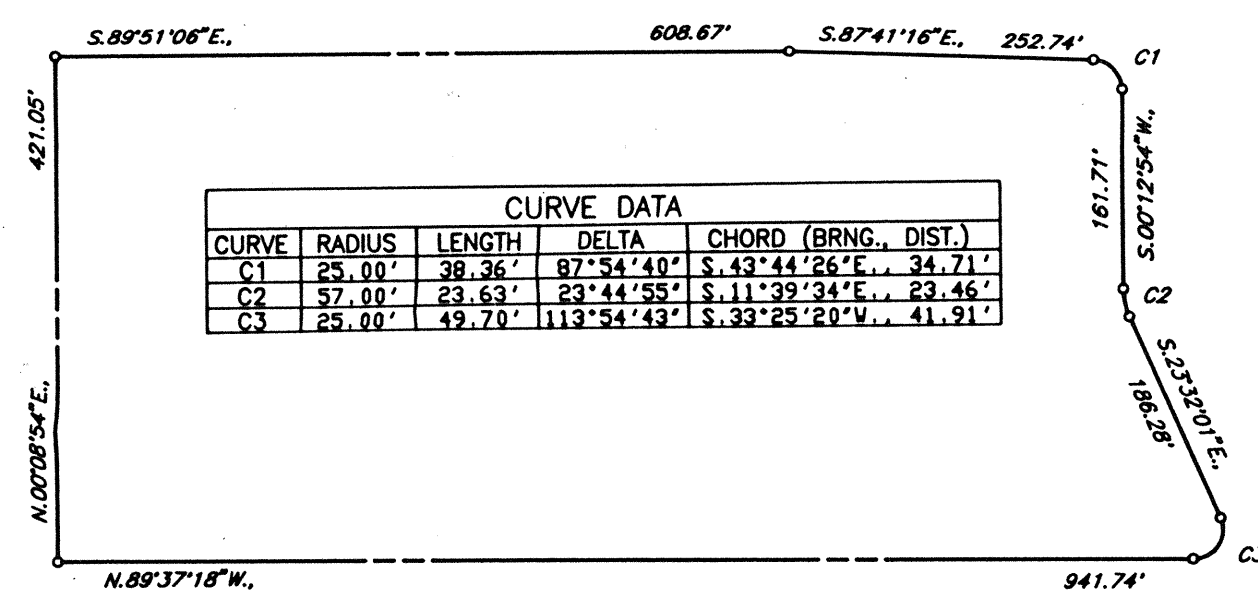

LEGEND

PP	POWER POLE
LT	ANCHOR
GP	LIGHT POLE
TS	GUARD POST
TR	TRAFFIC SIGN
WM	TELEPHONE RISER
WV	WATER METER
WF	WATER VALVE
DI	WATER FAUCET
SCV	DROP INLET
MH (SAN)	SPRINKLER CONTROL VALVE
MH (T)	MANHOLE (SANITARY)
MH (UN)	MANHOLE (TELEPHONE)
D	MANHOLE (UNDETERMINED)
E	TREE (DECIDUOUS)
*	TREE (EVERGREEN)
CONC.	CONCRETE
CHAIN LINK FENCE	CHAIN LINK FENCE
OVERHEAD ELECTRIC CABLE	OVERHEAD ELECTRIC CABLE
BUILDING	BUILDING
ELEVATION AT NATURAL GROUND	ELEVATION AT NATURAL GROUND
ELEVATION ON TOP OF ASPHALT	ELEVATION ON TOP OF ASPHALT
ELEVATION AT TOP OF CURB/FLOW LINE	ELEVATION AT TOP OF CURB/FLOW LINE
ELEVATION AT N. RIM	ELEVATION AT N. RIM

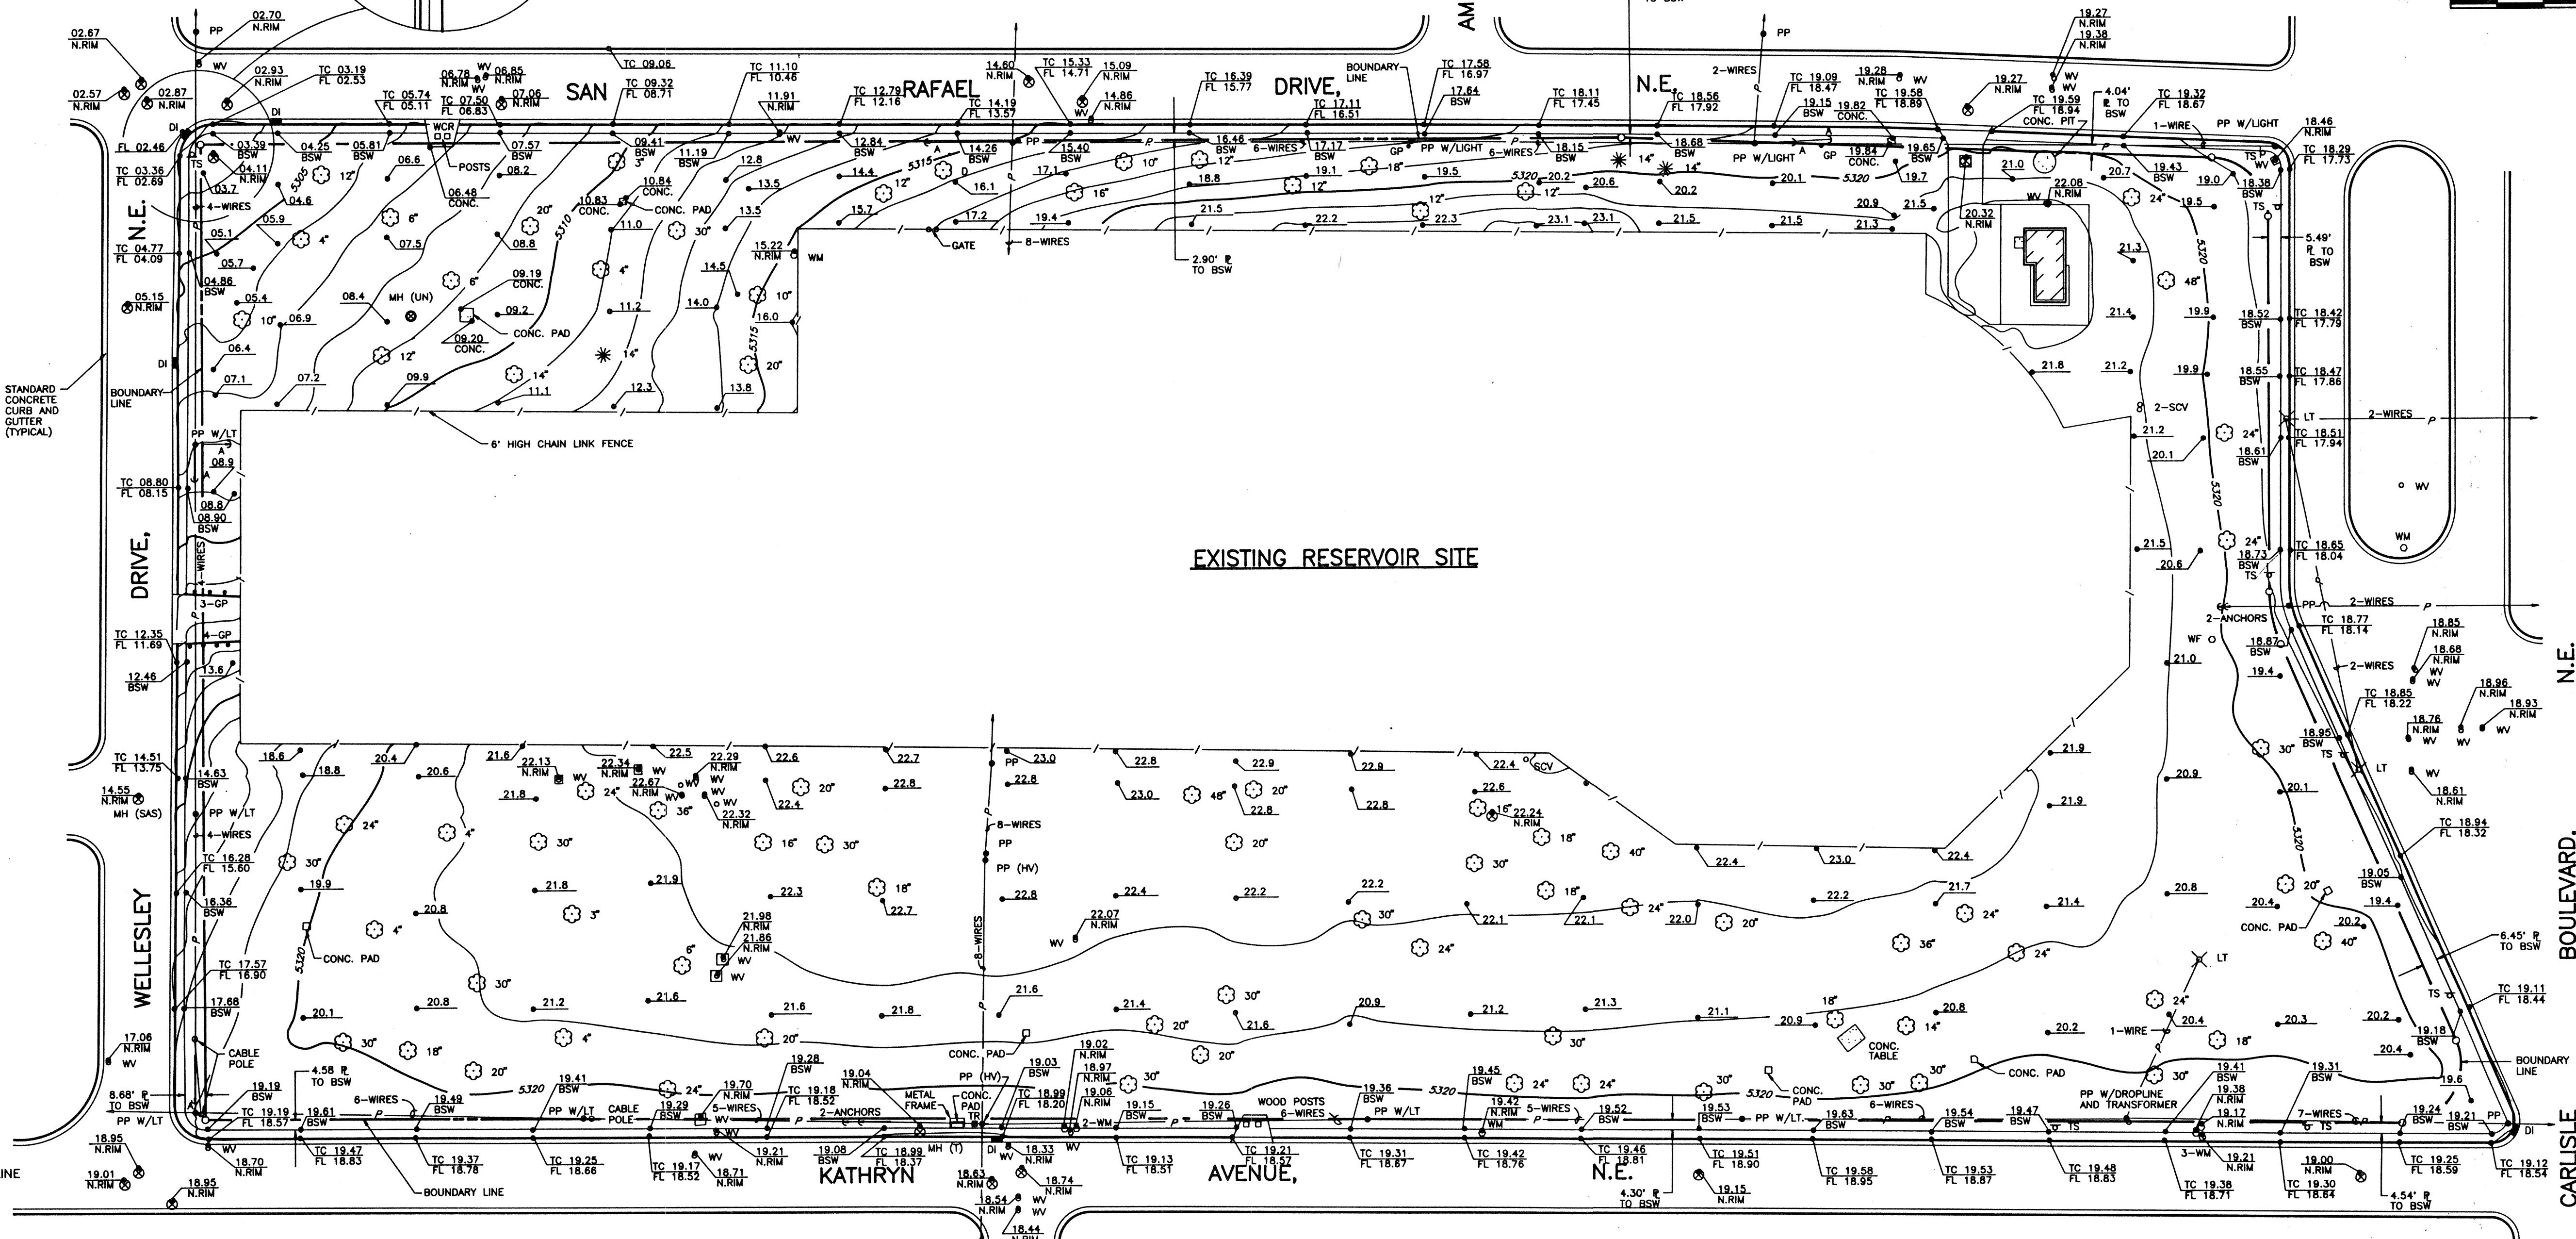

NOTES


- UNLESS OTHERWISE NOTED ALL CORNERS ARE SET WITH AN IRON STAKE SURMOUNTED WITH A CAP MARKED "P.S. 4078."
 - BEARINGS SHOWN ARE NEW MEXICO STATE PLANE GRID BEARINGS (CENTRAL ZONE).
 - DISTANCES SHOWN ARE GROUND DISTANCES.
 - THE NORTH, WEST AND A PORTION OF THE SOUTH BOUNDARY LINES ARE BASED ON RECORDED PLATS FOR THE ADJACENT SUBDIVISIONS. THE EAST, AND A PORTION OF THE SOUTH BOUNDARY LINES ARE BASED ON THE FIELD LOCATIONS OF THE EXISTING WESTERLY CURB & GUTTER OF CARLISLE BLVD., N.E. AND NOT ON RECORD DATA WHICH IS UNAVAILABLE AT THE TIME OF THE SURVEY.
 - BENCH MARK: "8-116" IS A CHISELED "D" ON THE TOP OF THE CURB OF THE SSW RETURN AT AMHERST DR., S.E. & KATHRYN AVE., S.E. ELEVATION = 5318.57
- TEMP. BENCH MARK: NAIL IN ASPHALT AT THE NW QUADRANT AT CARLISLE BLVD., S.E. & KATHRYN AVE., S.E. ELEVATION = 5318.60

FOR INFORMATION ONLY

SURVEYOR'S CERTIFICATION


I, FRED SANCHEZ, NEW MEXICO PROFESSIONAL SURVEYOR NO. 4078, DO HEREBY CERTIFY THAT THIS SURVEY WAS PREPARED BY ME OR UNDER MY DIRECT SUPERVISION AND IS TRUE AND CORRECT TO THE BEST OF MY KNOWLEDGE AND BELIEF.

Fred Sanchez
FRED SANCHEZ, N.M.P.S. NO. 4078

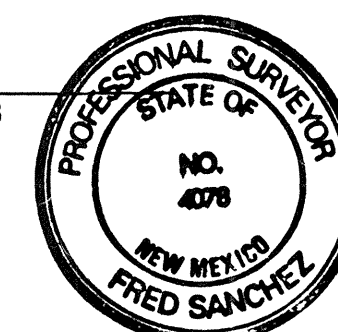

4-16-90
DATE

TOPOGRAPHIC SURVEY				
BURTON PARK				
ALBUQUERQUE, BERNALILLO COUNTY, NEW MEXICO				
	ALBUQUERQUE SURVEYING CO., INC.			SHEET NO.: 2 OF 9
	2119 MENAUL BOULEVARD, N.E. ALBUQUERQUE, NEW MEXICO 87107			
SCALE: 1" = 40'	DRAWN BY: MV & BH	CHECKED BY: YMW	DATE: 4/90	JOB NO.: 35714

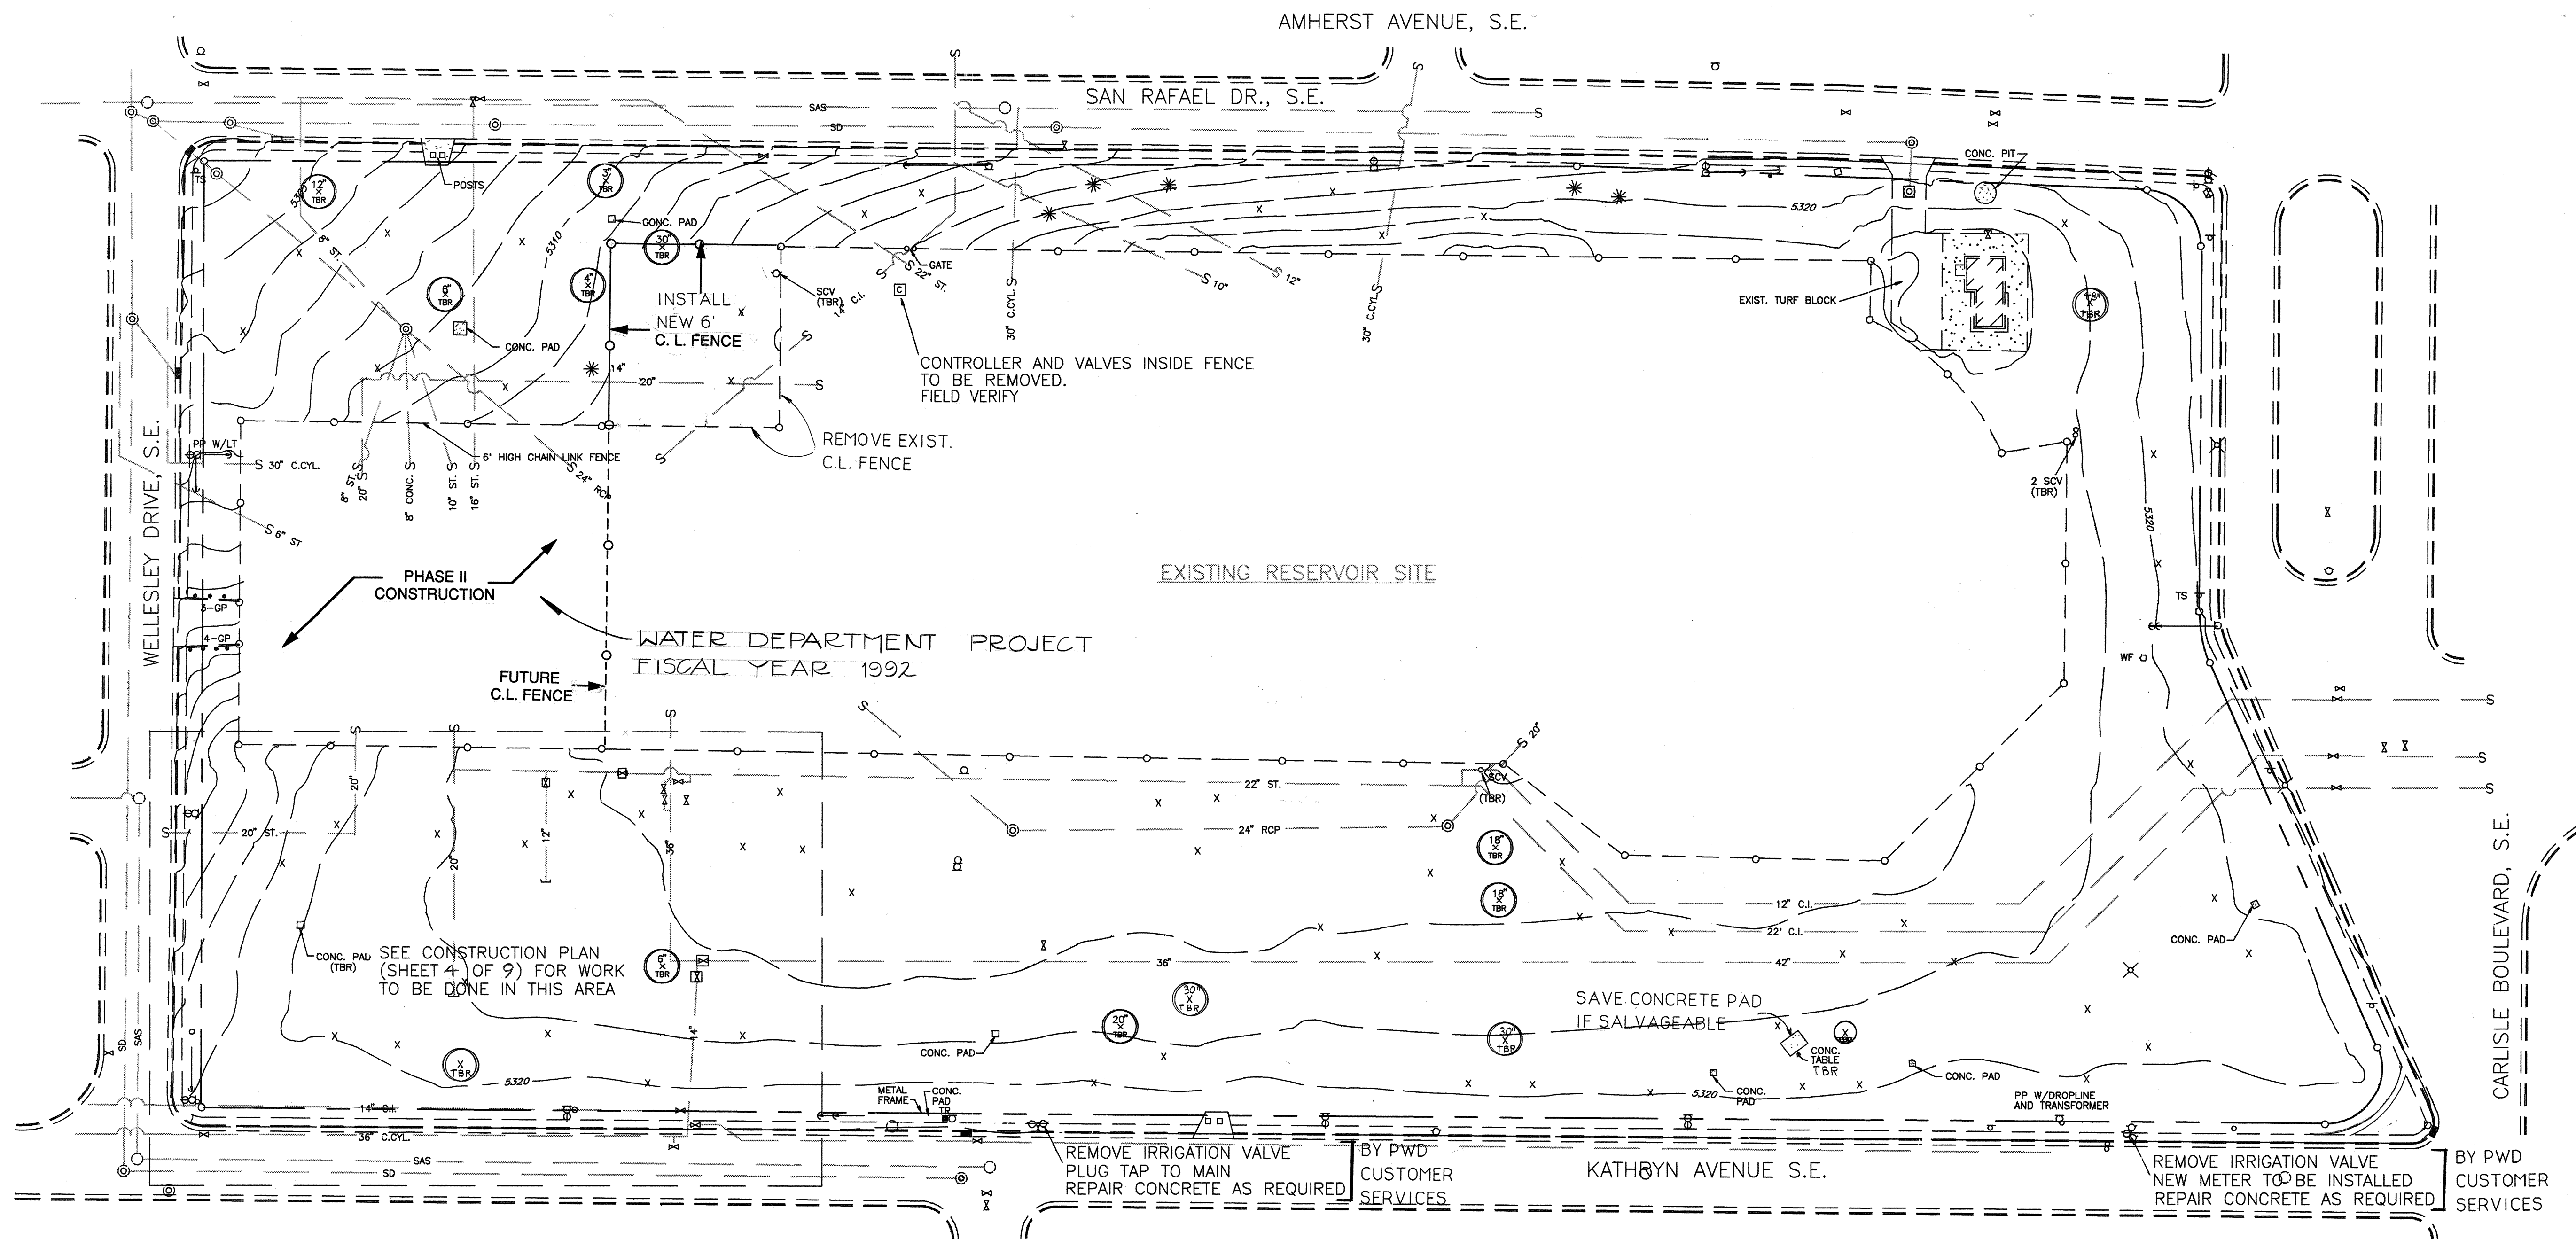


GENERAL NOTES

- All turf edges shall be graded to a depth of one (1) inch below the existing top of the back of sidewalk
- All depressions caused by tree removal shall be backfilled level with the surrounding ground surface.
- Spot elevations for proposed play area are provided on sheet 4 of 9.
- All fixed objects (i.e. valve boxes, etc.) in turf area shall be plainly marked to prevent damage to water lines.
- Existing irrigation lines shall be abandoned in place (where possible). Coordinate with Park Management for removal of irrigation controllers, valves, valve cans, and sprinkler heads.
- Extreme caution shall be used to not damage existing trees and/or root systems, power poles, and all other fixed objects. **SEE IRRIGATION NOTES SHEET 7 OF 9.**
- Any concrete damaged during construction shall be replaced at contractor's expense. Any concrete in poor condition (cracked, split, uplifted by tree roots, etc.) shall be replaced.
- All areas to be reseeded upon completion of other construction. See Planting Plan.
- Signs shall be posted notifying the public that the park is temporarily closed for renovation with an expected reopening date.
- Concrete pads for trash receptacles are to remain. Lift and reset at grade if necessary. Remove and replace only if damaged.


LEGEND

	POWER POLE		SPRINKLER CONTROL VALVE
	POWER POLE W/ LT.		MANHOLE (SANITARY)
	ANCHOR		MANHOLE (TELEPHONE)
	LIGHT POLE		MANHOLE STORM/DRAINAGE
	GUARD POST - GP		TREE (DECIDUOUS) EXIST.
	TRAFFIC SIGN		TREE (EVERGREEN) EXIST.
	TELEPHONE RISER		CONCRETE
	WATER METER (EX.)		CHAIN LINK FENCE
	WATER VALVE (EX.)		EXIST. C&G/SIDEWALK
	WATER FAUCET		BUILDING
	DROP INLET		CONC. PAD
			EX. TREE TO BE REMOVED
			EXIST. SPOT ELEVATION


20.8

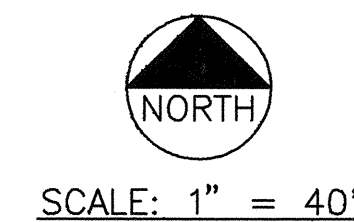

NO.		DATE		REVISIONS/REMARKS		BY		SURVEY INFORMATION		BENCH MARK		AS BUILT INFORMATION	
								FIELD NOTES		"8-116" IS A CHISELED " " ON THE TOP OF THE CURB OF THE SSW RETURN AT AMHERST DR. S.E. & KATHRYN AVE., S.E.		CONTRACTOR DATE:	
								NO.		DATE		WORK STATED BY DATE:	
										ELEV = 5318.57		INSPECTOR'S APPROVAL DATE:	
												FIELD VERIFICATION BY DATE:	
												DRAWING CORRECTED BY DATE:	
										T.B.M. = NAIL IN ASPHALT AT THE NW QUADRANT AT CARLISLE BLVD., S.E. & KATHRYN AVE., S.E.		MICRO-FILM INFORMATION DATE:	
										ELEV = 5318.60		RECORDED BY NO.	

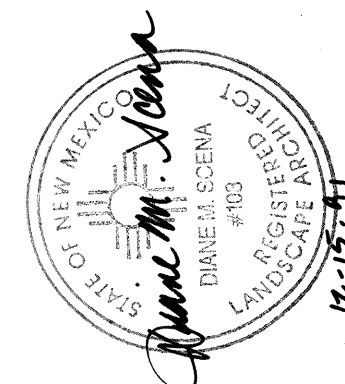

CITY OF ALBUQUERQUE PARKS & RECREATION DESIGN & DEVELOPMENT					
TITLE: BURTON PARK DEMOLITION & GRADING PLAN					
APPROVALS	ENGINEER	DATE	APPROVALS	ENGINEER	DATE
DRC CHAIRMAN	<i>[Signature]</i>	2/4/92	WATER	<i>[Signature]</i>	12/20/91
TRANSPORTATION	<i>[Signature]</i>	12/22/91	WASTE WATER	<i>[Signature]</i>	
HYDROLOGY	<i>[Signature]</i>	12/17/91			
PARKS	<i>[Signature]</i>	1/10/92			
PROJECT NO. 4220 MAP NO. L-16-Z SHEET 3 OF 9					

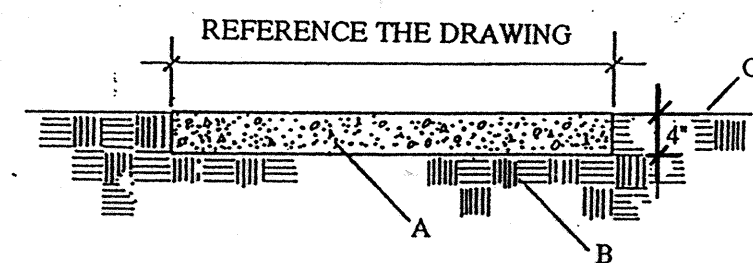

CONSTRUCTION NOTES


- A. 4000 PSI concrete.
B. Subgrade compacted to 95%.
C. Materials varies (Reference the Drawing).

GENERAL NOTES


1. Control joints shall be placed at 5' on center.
2. Expansion joints shall be placed at 20' on center.
3. The concrete walk shall be sloped at 1/4" per foot across the width of the walk. Reference the Grading Plan for direction of slope.

CONCRETE WALK
NTS

NTS

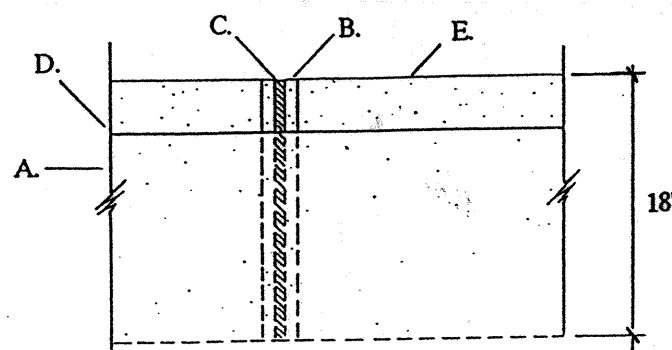

EXPANSION JOINT DETAIL

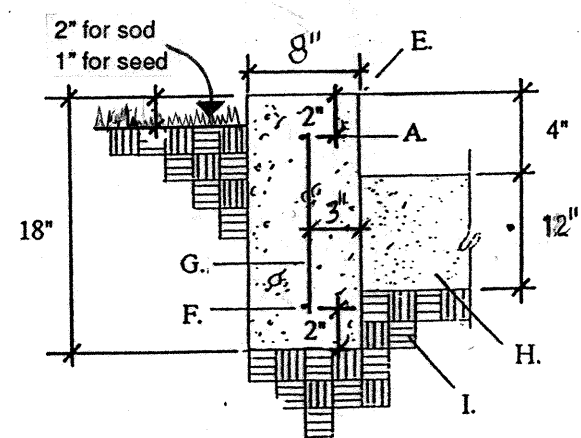

WALL DETAIL

CONSTRUCTION NOTES


- A. 4000 PSI concrete wall.
- B. 1" chamfer.
- C. 1/2" expansion fiber.
- D. Finish grade of sand base.
- E. Tooled edge.
- F. #4 rebar, horizontal and continuous.
- G. #4 rebar at 4' on center.
- H. Brick sand.
- I. Subgrade compacted to 95%.

GENERAL NOTES

1. Concrete wall shall have expansion joints, uniformly placed as required at maximum intervals of 20'-0" o.c. from corner to corner.

5 CONCRETE WALL AT SAND PLAY AREA
6 NTS

NTS

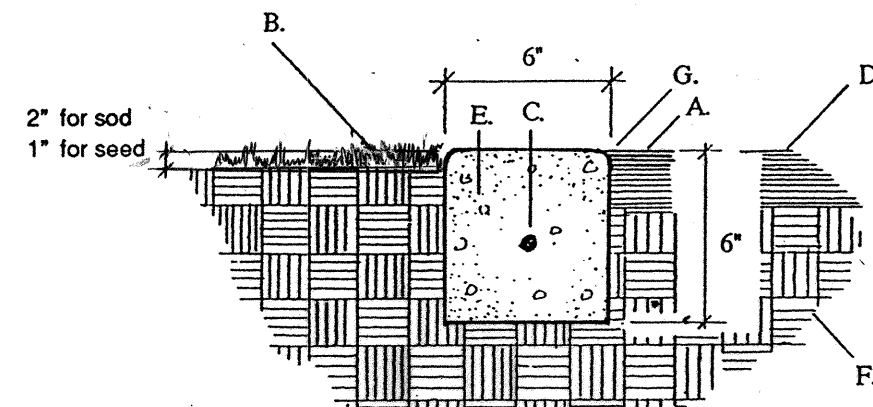

CONSTRUCTION NOTES

- A. Finish grade.
- B. Sod or seeded turf (Reference the Drawing).
- C. #3 rebar, horizontal and continous.
- D. Material varies (Reference the Drawing).
- E. 4000 PSI concrete mow strip.
- F. Subgrade compacted to 95%.
- G. Tooled edge.

GENERAL NOTES


1. Control joints shall be placed at 5' on center.
2. Expansion joints shall be placed at 20' on center.

2
6

CONCRETE MOW STRIP

NTS

NTS

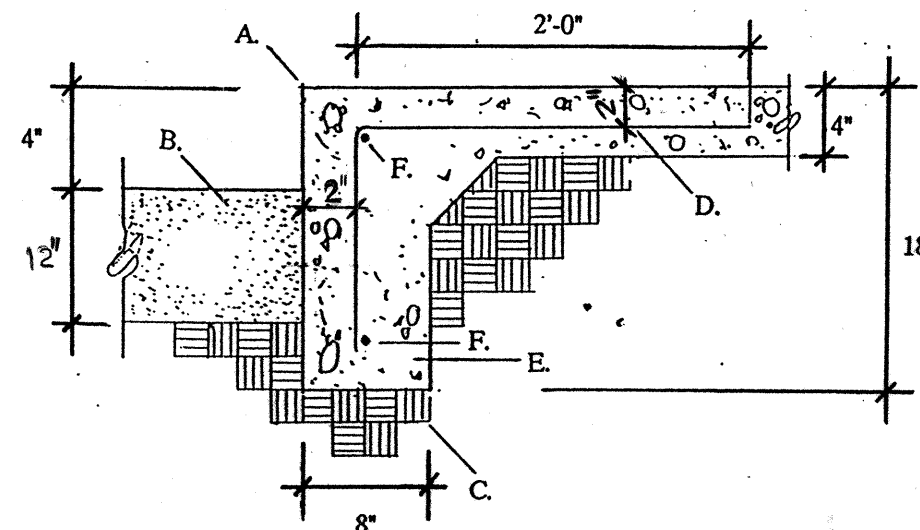


CONSTRUCTION NOTES

- A. Tooled edge.
- B. Brick sand.
- C. Subgrade compacted to 95%.
- D. # 4 rebar at 12" o.c.
- E. 4000 PSI concrete.
- F. # 4 rebar horizontal and continuous.

TURN DOWN SLAB AT PLAY AREA

NTS

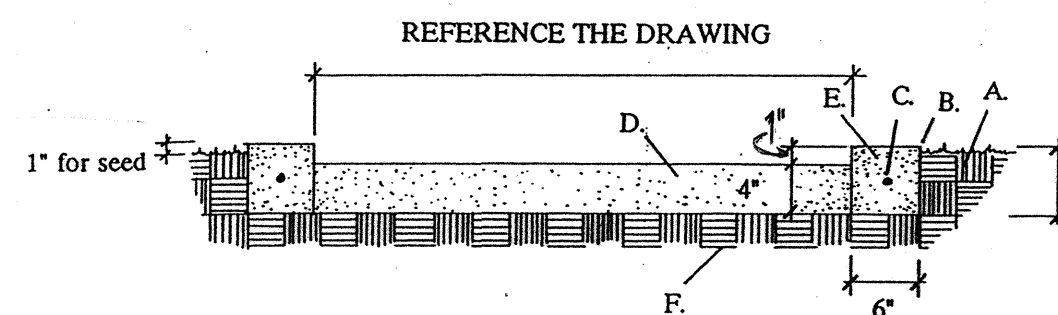

CONSTRUCTION NOTES


- A. Sod or seeded turf (Reference the Drawings).
- B. Tooled edge.
- C. #3 rebar horizontal and continuous.
- D. Crushed sand rolled for compaction.
- E. 4000 PSI concrete mow strip.
- F. Subgrade compacted to 95%.

GENERAL NOTES

1. Control joints shall be placed at 5' on center.
2. Expansion joints shall be placed at 20' on center.
3. The concrete mow strip may be extruded but shall meet the standards of this detail.
4. A sample of the crushed sand shall be submitted to the Owners Representative for approval prior to installation.


CRUSHED SAND PATH WITH CONCRETE MOW STRIP

NT:

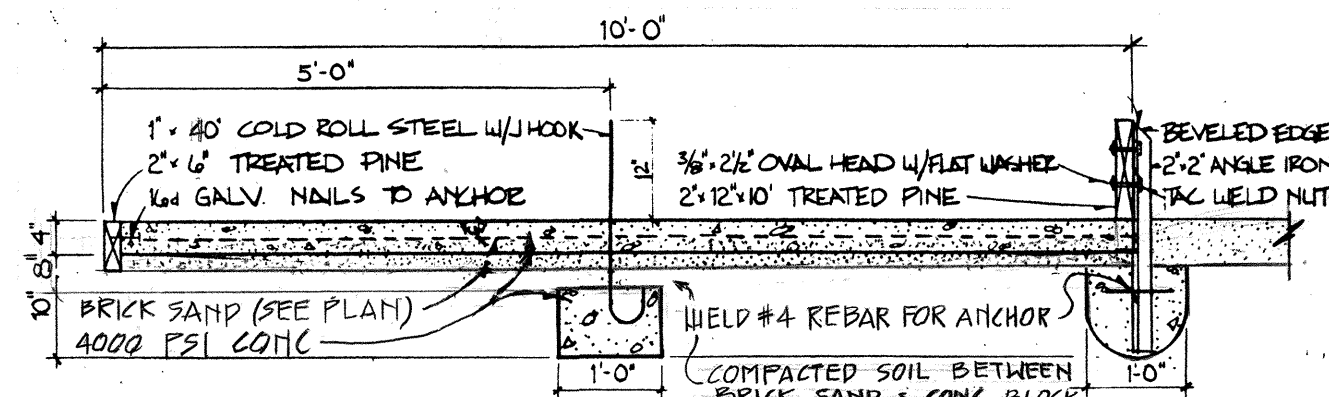


HORSESHOE PIT DTL. - SECTION

NTS

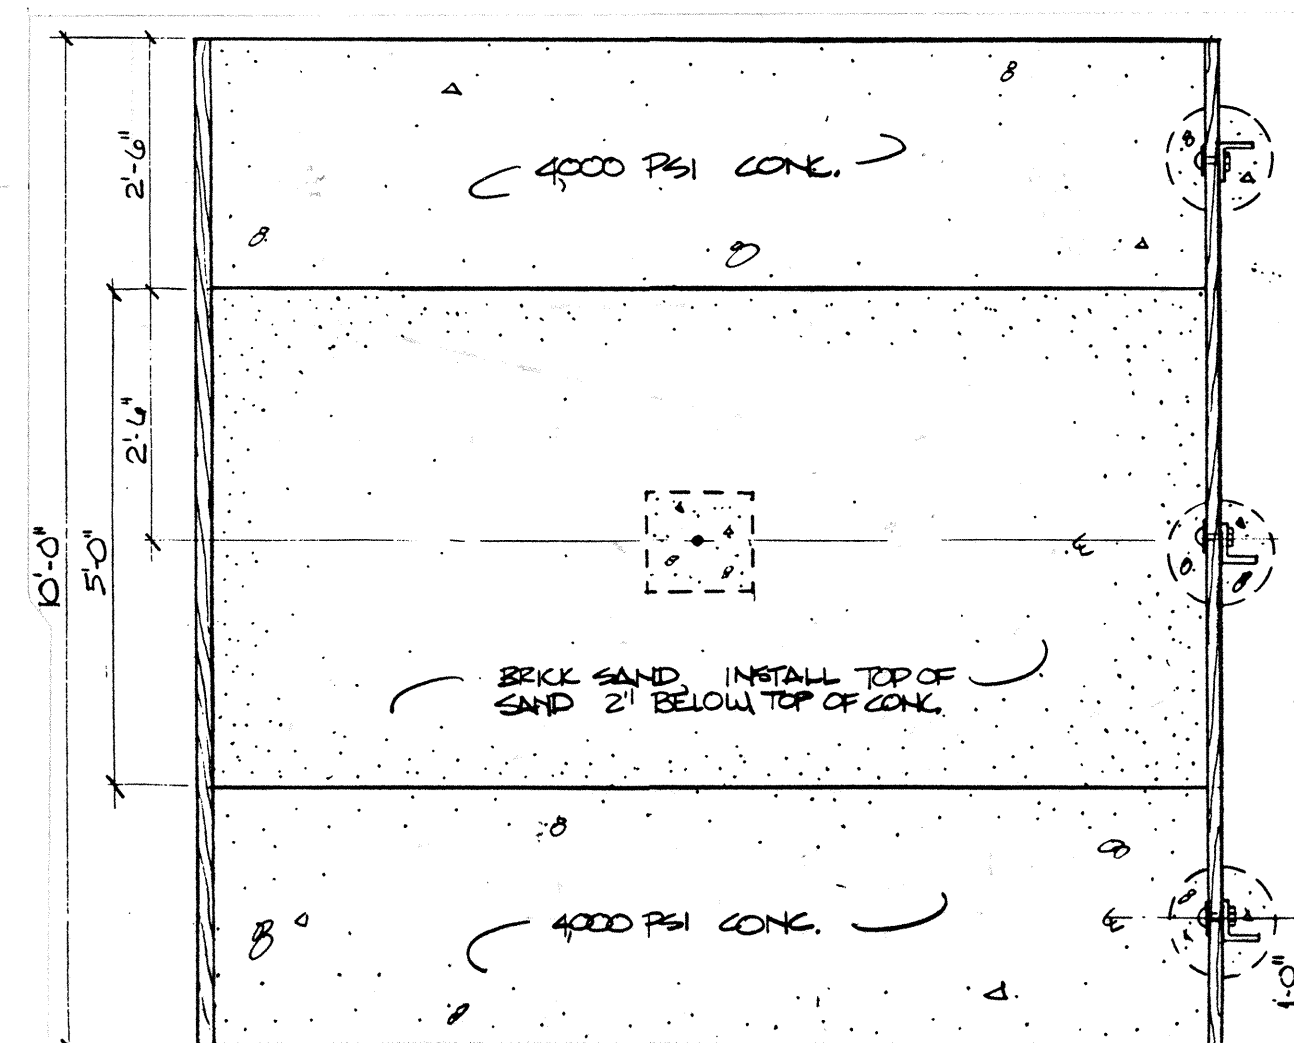

HORSESHOE PIT DTL. - PLAN

NTS

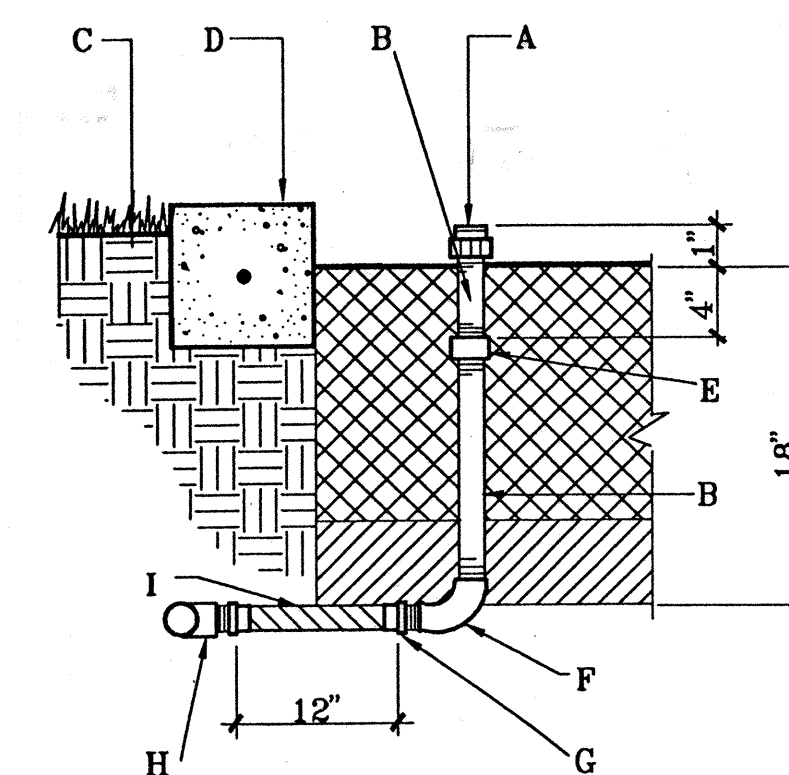

CONSTRUCTION NOTES:


- A. Bubbler head (Reference irrigation legend).
Top of bubbler level with top of planting mix or max. 1" above top of planting mix.
- B. Sch. 80 PVC nipple
- C. Finish grade.
- D. 4000 psi concrete mow strip.
- E. Sch. 40 PVC threaded coupler.
- F. Sch. 40 PVC threaded ell.
- G. Sch. 40 PVC MIP adapter.
- H. Sch. 40 PVC ssxst tee or sxt ell.
- I. PVC flexible vinyl pipe std. IPS from Agricultural Products Inc. (818-768-3303)

4 BUBBLER IN FLOWER BED
NTS

NTS


NO.	DATE	REVISIONS / REMARKS	BY	ENGINEER'S SEAL	SURVEY INFORMATION		BENCH MARK	AS BUILT INFORMATION	
					FIELD NOTES			CONTRACTOR	
					NO.	BY	DATE	WORK STAKED BY	DATE:
								INSPECTORS APPROVAL	DATE:
								FIELD VERIFICATION BY	DATE:
								DRAWING CORRECTED BY	DATE:
								MICRO-FILM INFORMATION	
								RECORDED BY	DATE
DESIGNED BY: DM				DATE:					
DRAWN BY: DM, TS				DATE:					

CITY OF ALBUQUERQUE PARKS & RECREATION DESIGN & DEVELOPMENT					
TITLE: BURTON PARK CONSTRUCTION DETAILS					
APPROVALS	ENGINEER	DATE	APPROVALS	ENGINEER	DATE
DRC CHAIRMAN	<i>Rogers</i>	2/4/92	WATER	<i>M. L. L.</i>	12-20-91
TRANSPORTATION	<i>RD</i>	12-22-91	WASTE WATER	<i>ALC</i>	
HYDROLOGY	<i>S. Colby</i>	12/17/91			
PARKS	<i>D. Seina</i>	1/10/92			
PROJECT NO.		MAP NO. L-16		SHEET 6 OF 9	

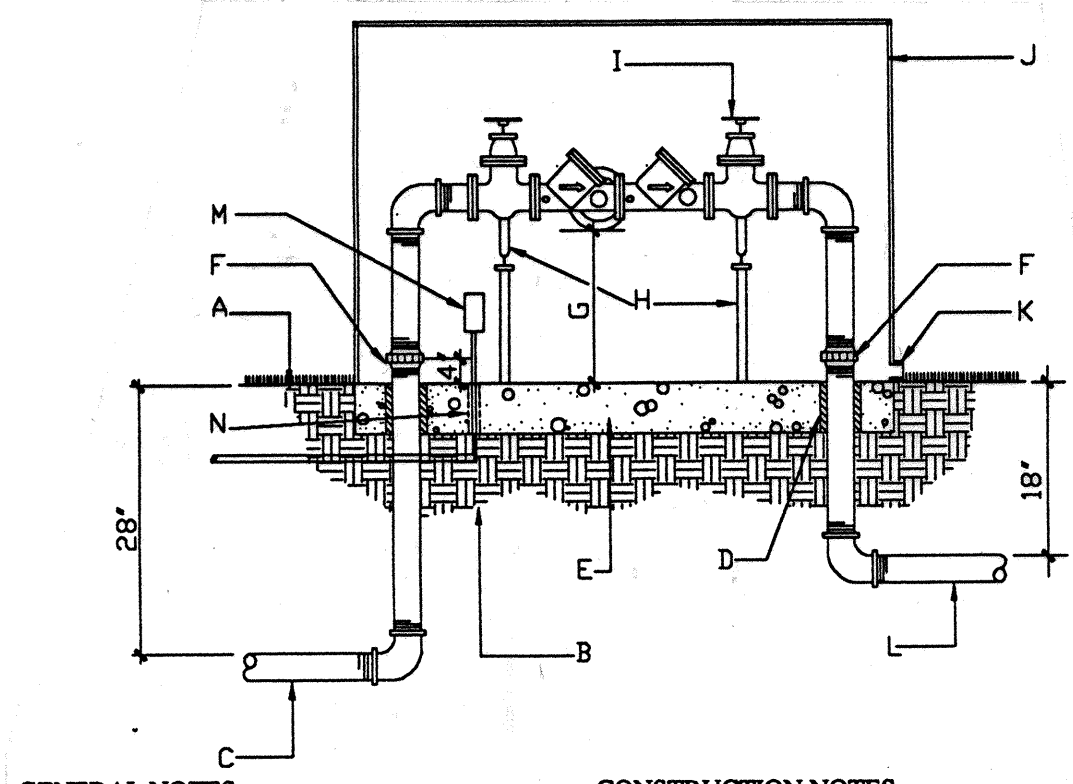


- GENERAL NOTES:**
- Horizontal RPBA installation req'd.
 - Above grade RPBA installation req'd.
 - Water line pressure and temp. must not exceed rated capacity of RPBA.
 - Protect from freezing with positive heat source and insulation.
 - Min. RPBA size must be the bldg. service line size.
 - do not install in flood prone areas.
 - Install water hammer arrestors & thermo expansion protection, as necessary.
 - Metallic riser piping req'd.
 - Joints to be adequately restrained.
 - Deviations from these specifications must have prior written approval from the administrative authority.
- CONSTRUCTION NOTES:**
- Finished grade
 - Compacted subgrade
 - Service line, no outlets allowed.
 - Adequate sleeve & insulation (min. 1" thick).
 - Min. 4" concrete slab.
 - Unions or flanged fittings, installed a min. of 4" above grade.
 - 30" max., 12" min. (from lowest point of assembly to top of concrete slab).
 - Provide metallic or reinf. concrete supports on units greater than 2".
 - Approved RPBA. Reference the irrigation legend for size and type.
 - Protective enclosure, see City Standard Dwg. 2389 for design criteria.
 - Drain, size to handle full discharge of relief valve.
 - Irrigation mainline.
 - Electric outlet for protective enclosure.
 - 3/4" conduit sleeving for electrical wire.

1 RPBA ASSEMBLY
2 NTS

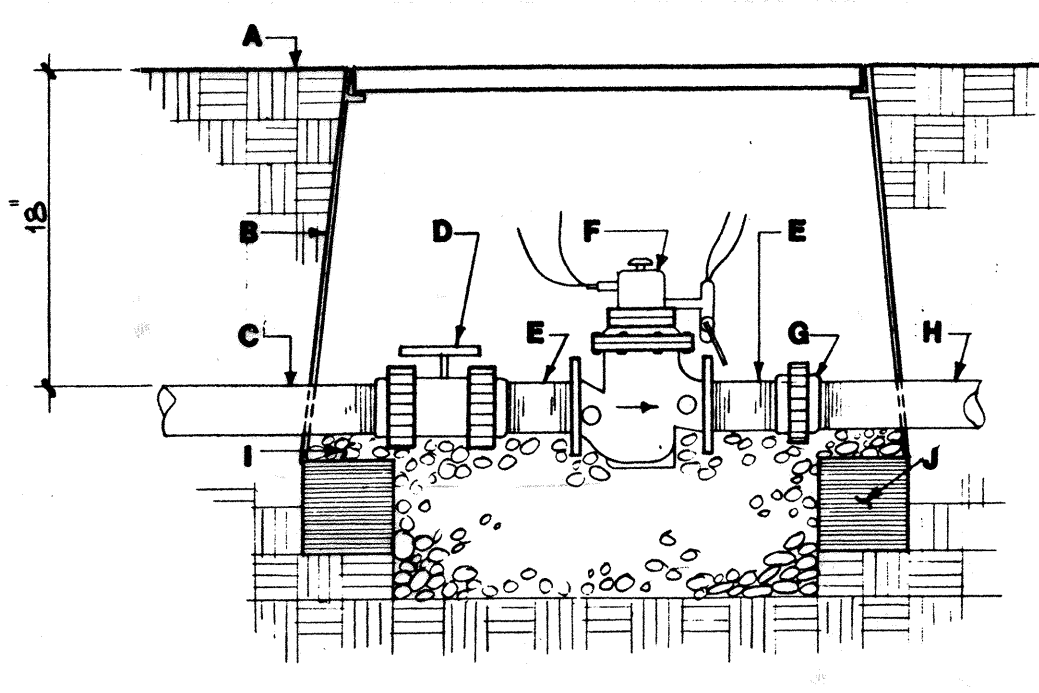

- GENERAL NOTES:**
- This detail demonstrates a mastervalue assembly w/ flowmeter installed downstream of a reduced pressure backflow preventer.
 - Install an 8"x8"x16" solid CMU block at each end of the valve box.
 - Wash rock shall be installed flush with bottom of pipe and valve.
- CONSTRUCTION NOTES:**
- Finish grade.
 - Brooks Products Inc., 1730 PB-18 Body (ABS) Valve Box with 1730 Bolt Down Cover (ABS) and two 8" extensions.
 - Solvent weld irrigation mainline connection to reduced pressure backflow preventer.
 - Spears True Union Scheduled 80 PVC Ball Valve.
 - Schedule 80 PVC 4" Nipple.
 - Bermad Remote Control Flowmeter. Reference the irrigation legend for size.
 - Spears Schedule 80 PVC Union.
 - Irrigation mainline.
 - 1 cubic foot 1" diameter washed rock.
 - 8"x8"x16" solid CMU block.


2 MASTERVOLUME ASSEMBLY W/ BERMAD FLOWMETER AT RPBA
2 NTS

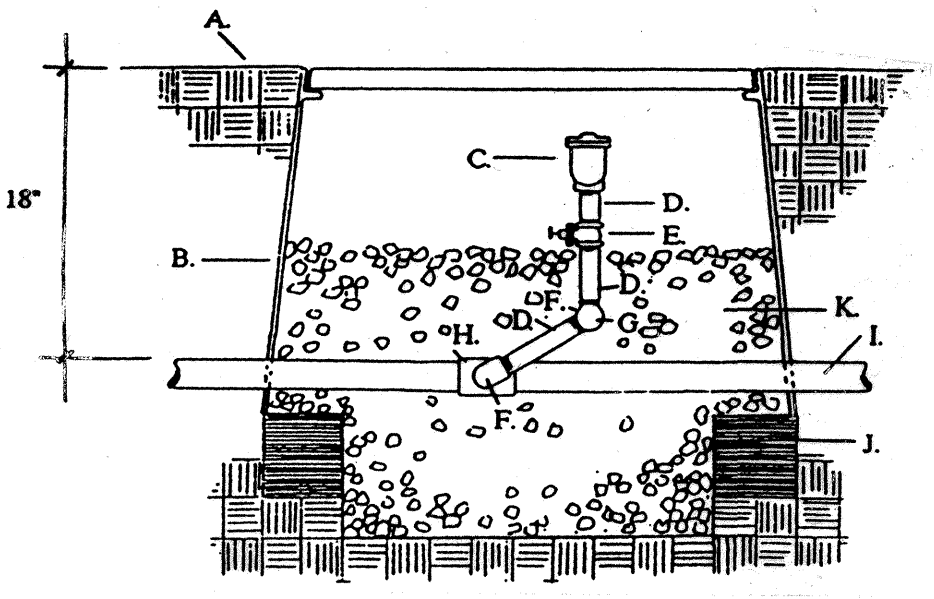

- CONSTRUCTION NOTES:**
- Finish grade.
 - Brooks Products Inc., 1730 PB-18 Body (ABS) valve box with 1730 Bolt Down Cover (ABS) and one 8" extension.
 - Air release valve (reference the Drawing).
 - Schedule 80 PVC nipple.
 - Gate valve.
 - Schedule 40 PVC St. ell.
 - Schedule 40 PVC ell.
 - Irrigation mainline tee.
 - Irrigation mainline.
 - 8" x8" x16" solid CMU block.
 - 1 cubic foot 1" diameter washed rock.

- GENERAL NOTES:**
- Install an 8" x 8" x 16" solid CMU block at each corner of the valve box.
 - Wash rock shall be installed flush with bottom of gate valve.
 - Air release valve shall be installed downstream of the mastervalue.


3 AIR RELIEF VALVE
2 NTS

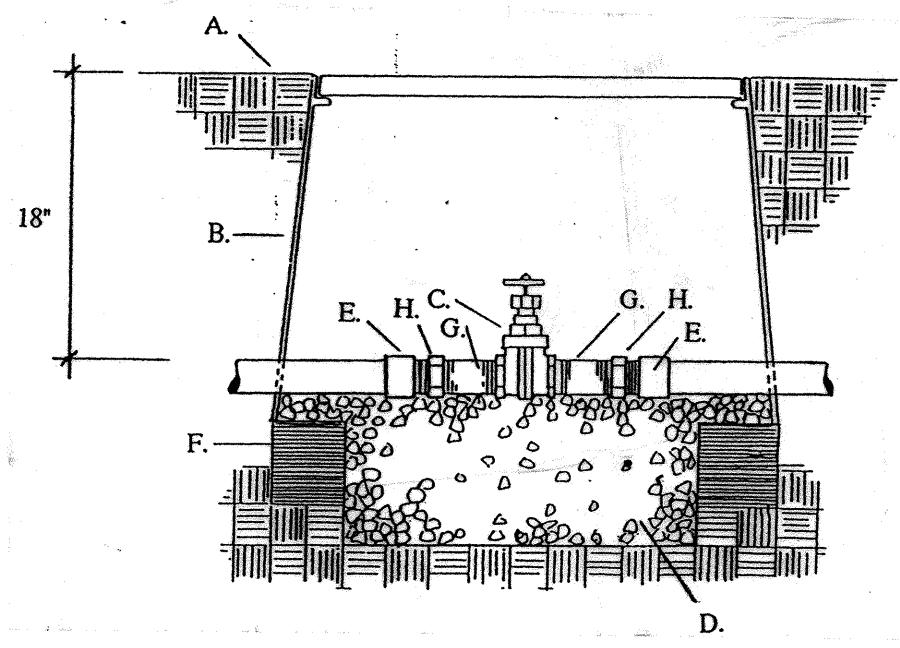

- CONSTRUCTION NOTES:**
- Finish grade
 - Brooks Products Inc., 1730 PB-18 Body (ABS) valve box with 1730 Bolt Down Cover (ABS) and one 8" extension.
 - Threaded gate valve w/cross handles.
 - 1 cubic foot 1" diameter washed rock.
 - PVC MIP adapter.
 - 8" x8" x16" solid CMU block.
 - Schedule 80 PVC nipple.
 - Spears Schedule 80 PVC Union.

- GENERAL NOTES:**
- Install an 8" x 8" x 16" solid CMU block at each corner of the valve box.
 - Wash rock shall be installed flush with bottom of pipe and valve.


4 GATE VALVE
2 NTS

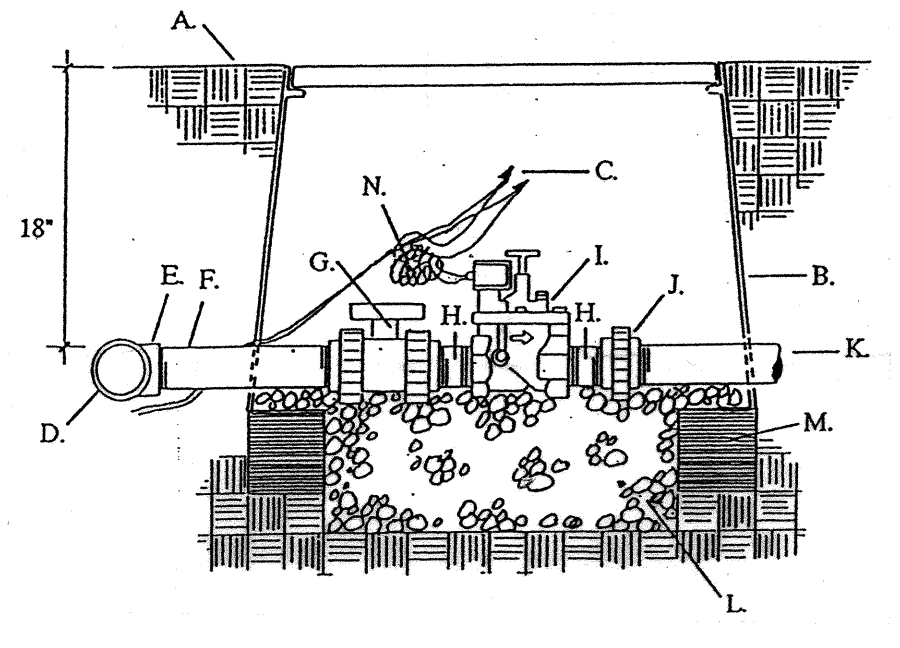

- CONSTRUCTION NOTES:**
- Finish grade.
 - Brooks Products Inc., 1730 PB-18 Body (ABS) valve box with 1730 Bolt Down Cover (ABS) and one 8" extension.
 - 3M Scotchlok connectors.
 - Irrigation mainline.
 - Irrigation mainline service tee or ell.
 - Schedule 80 PVC x 12" nipple.
 - Spears True Union Schedule 80 PVC Ball Valve.
 - Schedule 80 PVC close nipple.
 - Electric Valve (Reference the Drawing).
 - Spears Schedule 80 PVC Union.
 - Lateral line.
 - 1 cubic foot 1" diameter washed rock.
 - 8" x 8" x 16" solid CMU block.
 - 24" wire expansion coil.

- GENERAL NOTES:**
- Install an 8" x 8" x 16" solid CMU block at each corner of the valve box.
 - Wash rock shall be installed flush with bottom of pipe and valve.


5 ELECTRIC CONTROL VALVE
2 NTS

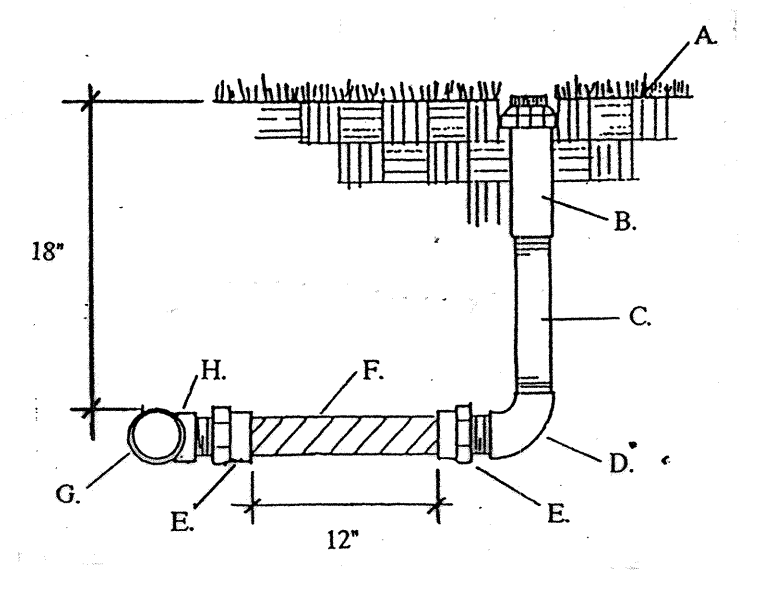

- CONSTRUCTION NOTES:**
- Finish grade.
 - Sprinkler head (reference the drawings).
 - Sch. 80 PVC nipple. Length varies depending upon size of sprinkler head.
 - Sch. 40 PVC threaded ell.
 - Sch. 40 PVC MIP adapter.
 - PVC flexible vinyl pipe, std. IPS from Agricultural Products Inc. (818-768-3303).
 - Lateral pipe.
 - Sch. 40 PVC SxSxT Tee or SxT ell.


- GENERAL NOTES:**
- This detail shall be used for pop-up shrub spray, pop-up lawn spray, gear driven and rotary sprinkler heads.
 - Lateral line pressure testing shall be completed prior to installation of flex pipe assembly. Lateral line testing shall be accomplished by installing a plug in the outlet of lateral line tees and ells.
 - Top of sprinkler head shall be set flush with finish grade.

6 SPRINKLER HEAD W/FLEXPIPE ASSEMBLY
2 NTS

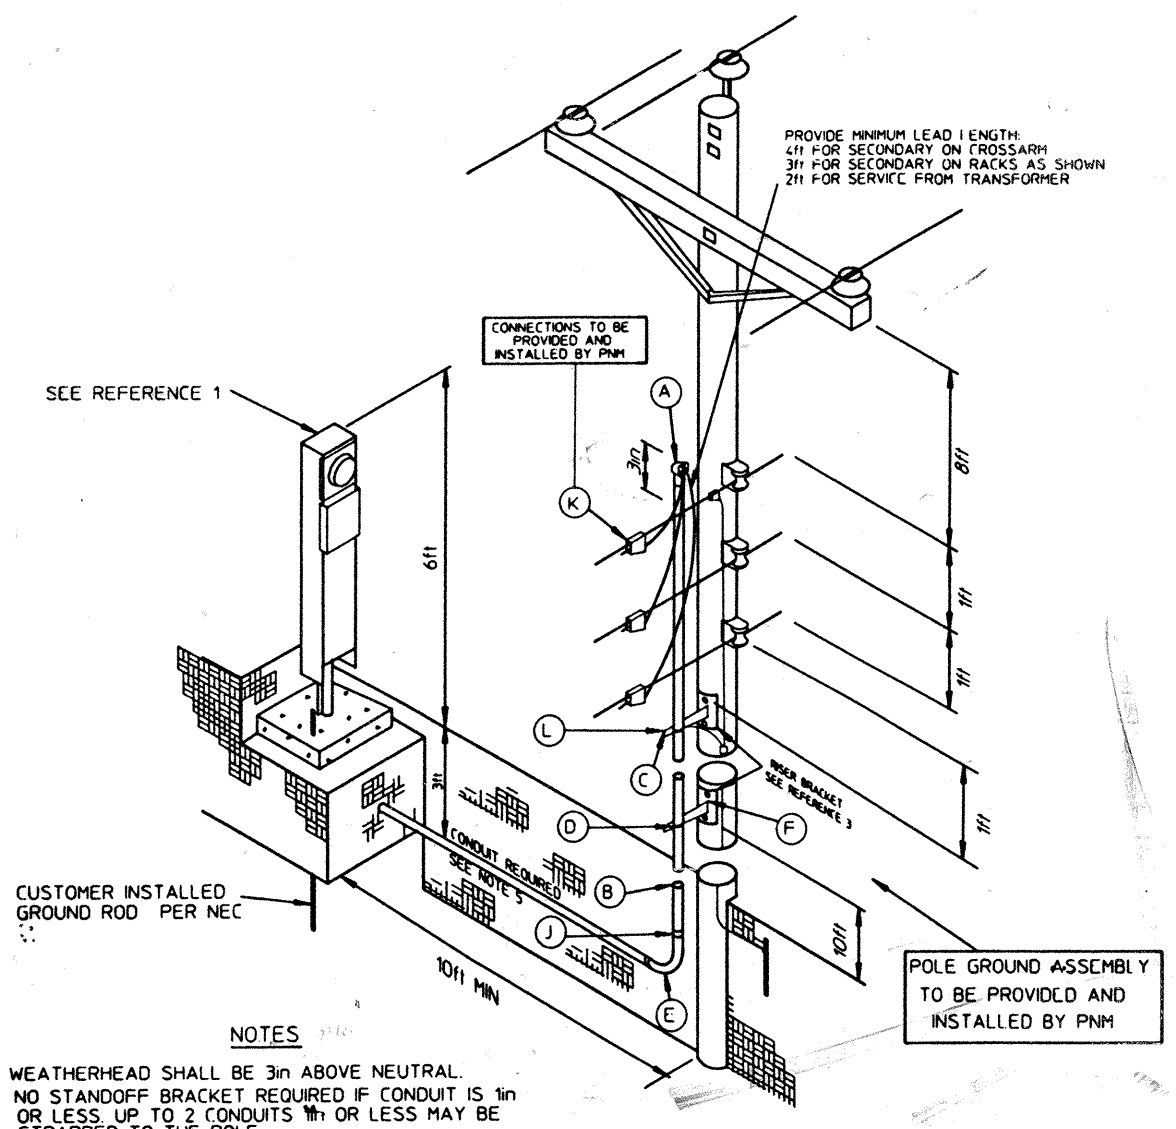


- NOTES:**
- WEATHERHEAD SHALL BE 3/4" ABOVE NEUTRAL. NO STANDOFF BRACKET REQUIRED IF CONDUIT IS 3/4" OR LESS UP TO 2' CONDUITS 3/4" OR LESS MAY BE STUMPED TO THE POLE.
 - CONTACT PNM CUSTOMER SERVICES FOR POLE QUADRANT.
 - ALL ABOVE-GRADE CONDUIT SHALL BE RIGID GALVANIZED OR IN.
 - ALL UNDERGROUND CONDUIT EXCEPT TYPE DB PVC SCHEDULE 40 PVC RIGID GALVANIZED OR IN. MUST BE CONCRETE ENCASED.
 - CUSTOMER PROVIDES AND INSTALLS CONDUIT BRACKETS, WEATHERHEAD, CONDUITS, METER BASE AND ALL MINOR FITTINGS.
 - RISER BRACKET ASSEMBLY MUST HAVE PROVISIONS FOR GROUNDING BY PNM.
 - SERVICE LATERAL CONDUITS TYPE AND SIZE IN ACCORDANCE WITH NATIONAL ELECTRICAL CODE (NEC) MINIMUM CONDUIT SIZE 48 AWG COPPER.
 - CUSTOMER IS RESPONSIBLE FOR MAINTENANCE OF CUSTOMER-OWNED SERVICE.
 - CUSTOMER IS RESPONSIBLE FOR ALL METER BASE TERMINATIONS.
- REFERENCES:**
- SEE DS-4-110 MAXIMUM AVAILABLE FAULT CURRENTS
 - SEE DS-18-130 UNIVERSAL SUPPORT BRACKETS
 - SEE DS-18-201 GROUND ASSEMBLY
 - SEE DS-19-84.0 PEDESTAL METERING

MATERIAL LIST		
ITEM	QUAN	DESCRIPTION
1	1	2" CLAMP TYP. WEATHER HD
2	1	2" GALVANIZED CONDUIT
3	1	2" RIGID GALVANIZED OR IN. CONDUIT
4	1	2" GALVANIZED ELBOW
5	1	2" GALVANIZED ELBOW
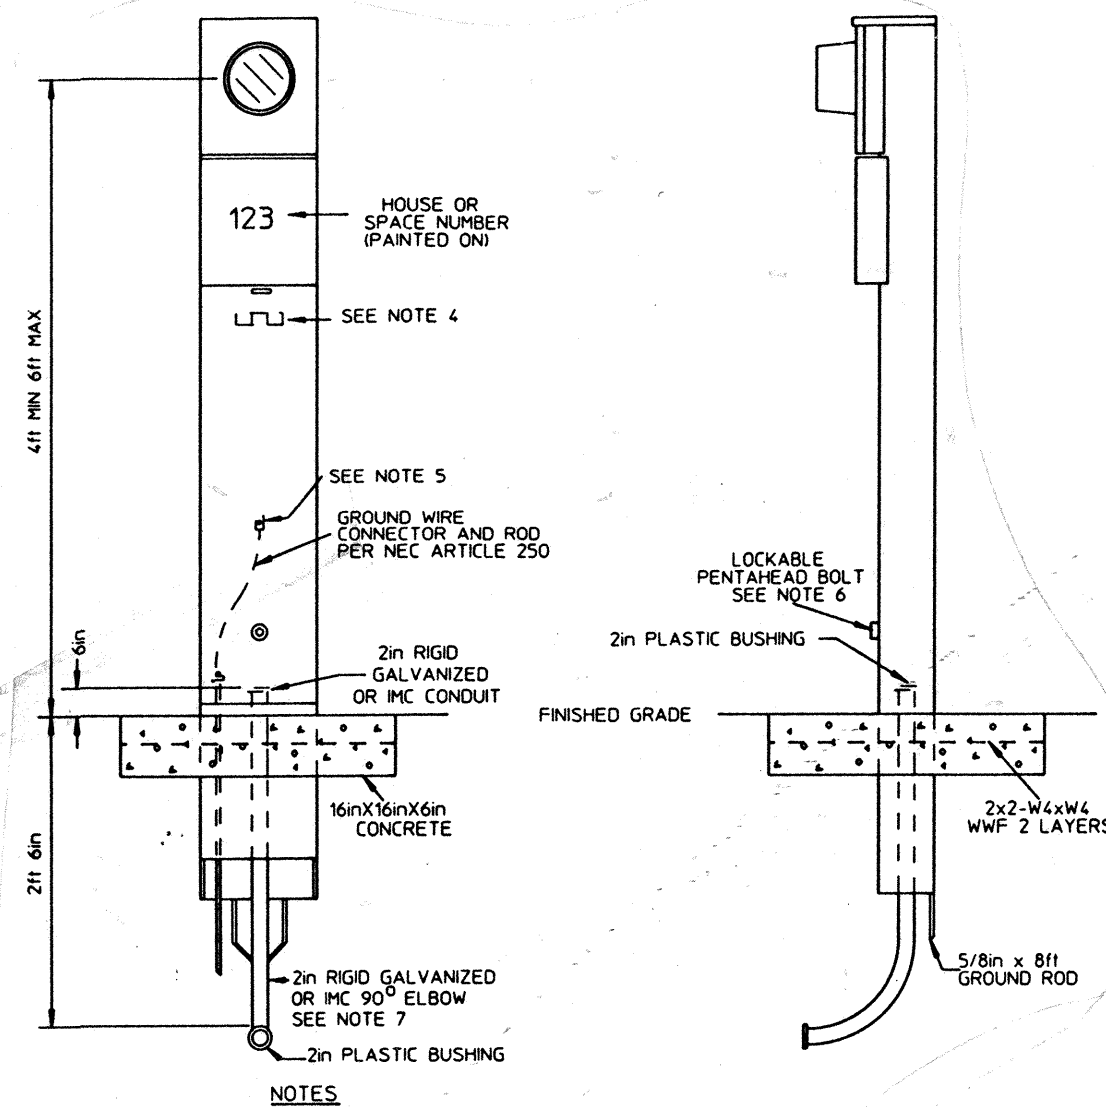



- NOTES:**
- PEDESTAL CONSTRUCTED FROM 1/4" GAUGE STEEL WITH CORROSION RESISTANT FINISH.
 - METER SOCKET MINIMUM RATING 100 AMP FACTORY WIRING IN SEPARATE WIREWAY FROM TERMINAL BLOCK TO METER SOCKET.
 - FOR SERVICES LARGER THAN 100 AMP A FACTORY-RATED 200 AMP PEDESTAL MUST BE USED.
 - INSULATED STUD TERMINAL BLOCK OR BUS PADS TO ACCOMMODATE TERMINATION SECTION TO SHUNT REPRODUCIBLE RANTIGHT COVER WITH PROVISION FOR PAXIDOLONG OVER CAPTIVE PENTHEAD BOL.
 - PEDESTAL BONDING LUG GROUNDING CONDUCTOR MUST BE CONTRASTIVE TO BREAKER PANEL GROUNDING TERMINAL.
 - TERMINATION SECTION TO SHUNT REPRODUCIBLE RANTIGHT COVER WITH PROVISION FOR PAXIDOLONG OVER CAPTIVE PENTHEAD BOL.
 - IT MUST BE ENCASED IN 2" OF CONCRETE FROM WHERE IT ENTERS METAL ENCLOSURE TO 18" BELOW GROUND LEVEL.
- REFERENCES:**
- SEE DS-4-110 MAXIMUM AVAILABLE FAULT CURRENTS

7 120/240V 100 AMP OR 200 AMP PEDESTAL METERING (PNM DS-19-84.0)
2 NTS

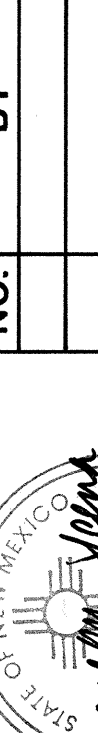AS BUILT INFORMATION			BENCH MARK			SURVEY INFORMATION			ENGINEER'S SEAL			REVISIONS / REMARKS			BY		
CONTRACTOR						FIELD NOTES											
WORK STAKED BY			DATE:			BY			DATE								
INSPECTORS APPROVAL			DATE:														
FIELD VERIFICATION BY			DATE:														
DRAWING CORRECTED BY			DATE:														
MICRO-FILM INFORMATION																	
RECORDED BY			DATE														
NO.																	
DESIGNED BY: DM			DATE:														
DRAWN BY: DM,TS			DATE:														
CHECKED BY: DS			DATE:														

CITY OF ALBUQUERQUE PARKS & RECREATION DESIGN & DEVELOPMENT			BURTON PARK IRRIGATION DETAILS		
TITLE:			BURTON PARK IRRIGATION DETAILS		
APPROVALS	ENGINEER	DATE	APPROVALS	ENGINEER	DATE
DRC CHAIRMAN	12/22/91	12/22/91	WATER	12/22/91	12/22/91
TRANSPORTATION	12/22/91	12/22/91	WASTE WATER	12/22/91	12/22/91
HYDROLOGY	12/22/91	12/22/91			
PARKS	12/22/91	12/22/91			
PROJECT NO.			MAP NO. L-16 SHEET 8 OF 9		

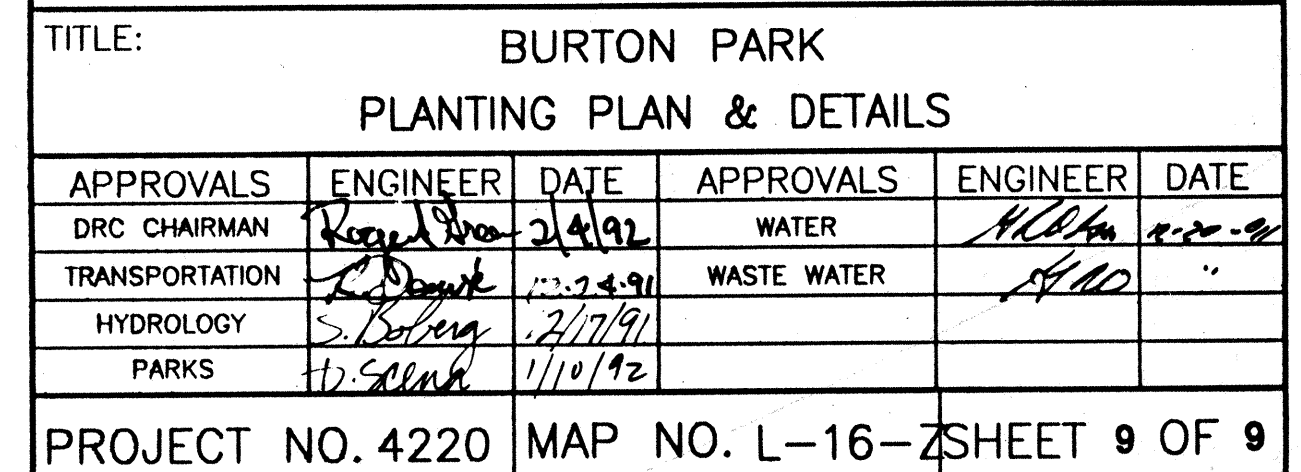

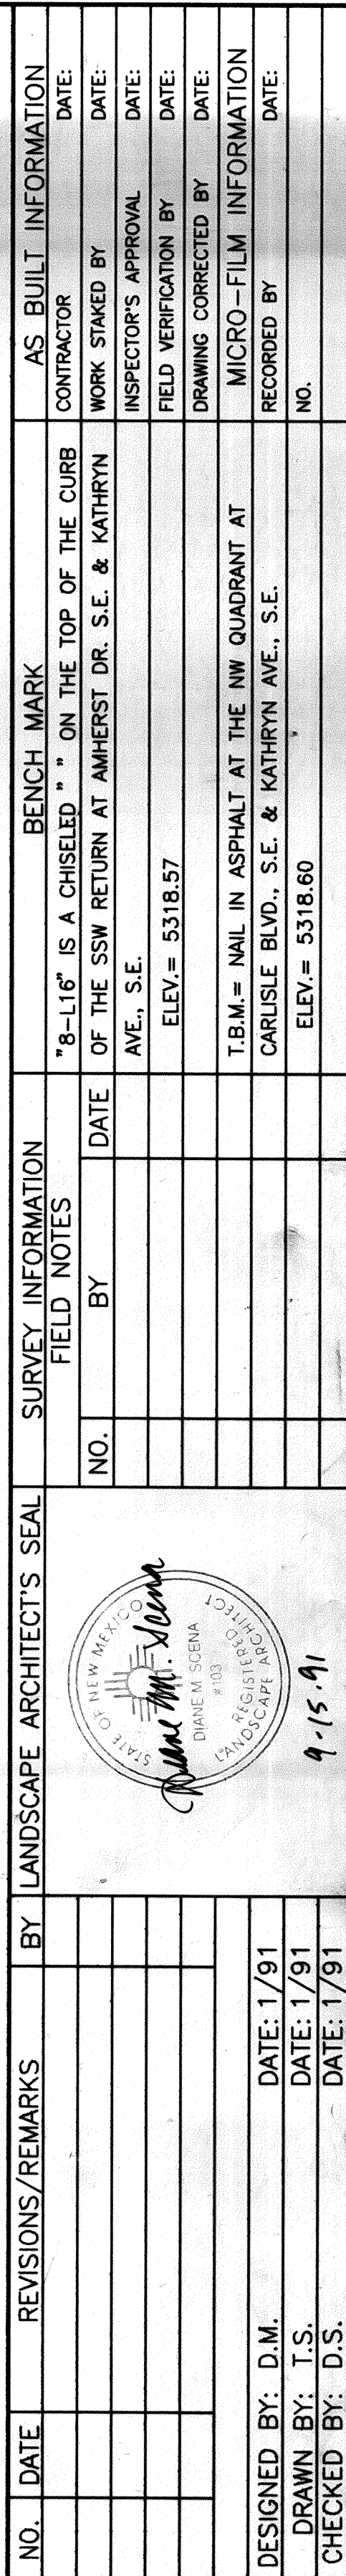

PLANT LEGEND				
COMMON NAME	BOTANICAL NAME	QTY.	SIZE	REMARKS
TREES				
AUSTRIAN PINE	Pinus nigra	3	8'-10'	
CHINESE PISTACHE	Pistacia chinensis	3	2"	
*EASTERN REDBUD	Cercis canadensis	5		From Park Management Nursery
*GREEN ASH	Fraxinus pennsylvanica	3		From Park Management Nursery
*HONEYLOCUST	Gleditsia triacanthos	2		From Park Management Nursery
LONDON PLANE	Platanus acerifolia	2	2"	
*MOUNTAIN ASH	Sorbus aucuparia	5		From Park Management Nursery
*NORWAY MAPLE	Acer platanoides	3		From Park Management Nursery
SHRUBS				
GOLDENRAINTREE	Koeleruteria paniculata	9	2"	24" box - 15' o.c.
LEYLAND FALSE CYPRESS	Cupressocyparis leylandii	8	6-8"	15' o.c.
MORAIINE HONEY LOCUST	Gleditsia triacanthos inermis 'Moraine'	11	2"	24" box - 25' o.c.
SCOTCH PINE	Pinus sylvestris	3	4-6"	24" box
VINES				
HALLS HONEYSUCKLE	Lonicera japonica "Halliana"	24		5' on center
FLOWERS				
*DAY LILIES	Heemerocallis	45		2' on center
*EXISTING DECIDUOUS TREE				
*EXISTING EVERGREEN TREE				

*NOTE: To be provided by Park Management - Contact Tom Elli

PLANTING NOTES

1 Scarify, rototill, and level existing turf area to prepare for seeding.
See City of Albuquerque Standard Specification 1011.3.1.1 for grass seeding



SCALE: 1" = 40'

CHANGE ORDER
NUMBER 2
5/7/92

CITY OF ALBUQUERQUE
PARKS & RECREATION
DESIGN & DEVELOPMENT

TITLE: BURTON PARK
PLANTING PLAN & DETAILS

APPROVALS	ENGINEER	DATE	APPROVALS	ENGINEER	DATE
DRC CHAIRMAN	<i>Roger Dye</i>	2/4/92	WATER	<i>MLM</i>	2-2-92
TRANSPORTATION	<i>D. Dwyer</i>	12-7-91	WASTE WATER	<i>MLM</i>	"
HYDROLOGY	<i>S. Bolong</i>	12/17/91			
PARKS	<i>D. Seale</i>	11/10/92			

PROJECT NO. 4220	MAP NO. L-16-Z	SHEET 9 OF 9
------------------	----------------	--------------

GENERAL NOTES

1. Stabilize soil below rootball prior to planting to prevent tree from settling.
2. Top of rootball indicates level at which tree was grown and dug; this represents the level at which the tree should be installed; that level may be exceeded by only a one inch layer of soil.
3. Prior to backfilling tree, all wire, rope and synthetic materials shall be removed from the tree and the planting pit.
4. Prior to backfilling all burlap shall be cut away from the rootball.

① TREE PLANTING DETAIL
N.T.S.

CONSTRUCTION NOTES

- A. Tree.
- B. Planting soil mixture (Reference the Specifications).
- C. 4" depth of bark mulch.
- D. Turf at finish grade.

GENERAL NOTES

1. Existing soil within the flower bed shall be removed and replaced with the specified planting soil mixture.

2
9

FLOWERBED DETAIL

N.T.S.

CONSTRUCTION NOTES

- A. Material varies (Reference the Drawings).
- B. Loosen soil to a depth of 6".
- C. Planting soil mixture (Reference the Specifications).