


PLAN	DATE	BY	REVISIONS
1			
2			
PROFILE	DATE	BY	REVISIONS
1			
2			
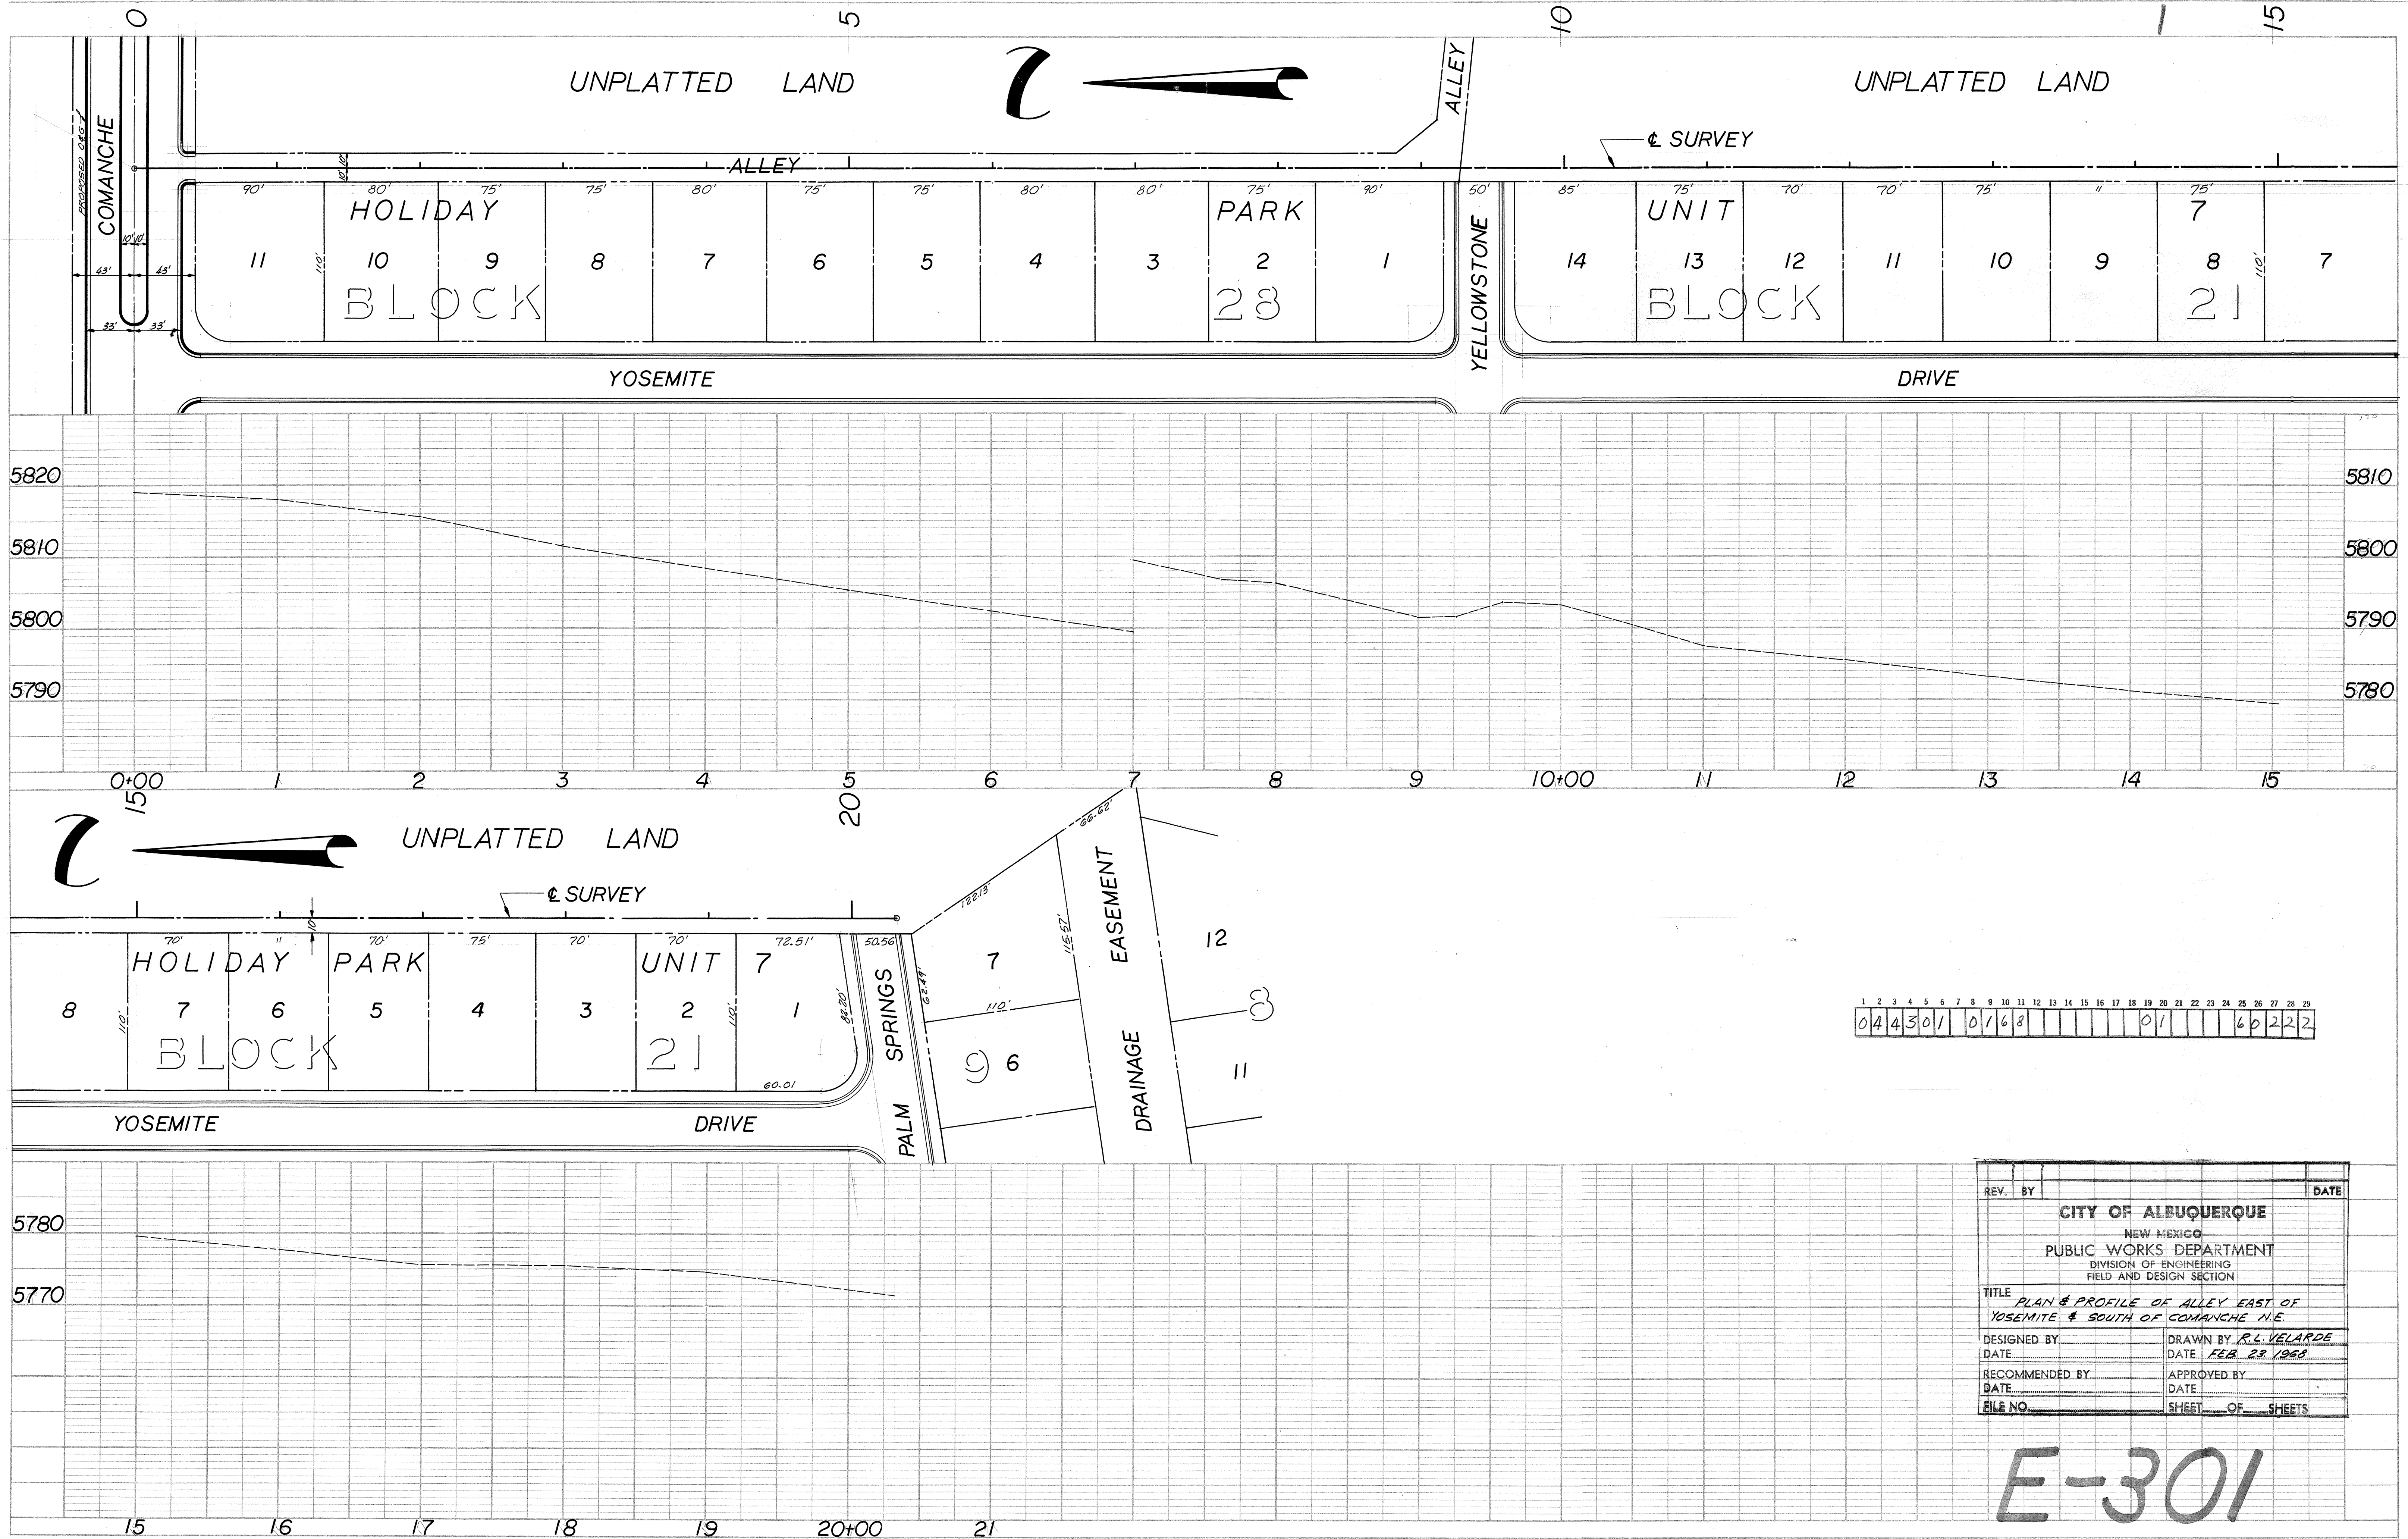

1	2	3	4	5	6	7	8	9	10	11	12	13	14	15	16	17	18	19	20	21	22	23	24	25	26	27	28	29
0	4	4	3	0	1		0	1	6	8								0	1					6	0	2	2	2

REV.	BY	DATE
CITY OF ALBUQUERQUE		
NEW MEXICO		
PUBLIC WORKS DEPARTMENT		
DIVISION OF ENGINEERING		
FIELD AND DESIGN SECTION		
TITLE		
PLAN & PROFILE OF ALLEY EAST OF YOSEMITE & SOUTH OF COMANCHE N.E.		
DESIGNED BY	DRAWN BY R.L. VELARDE	
DATE	DATE FEB. 23, 1968	
RECOMMENDED BY	APPROVED BY	
DATE	DATE	
FILE NO.	SHEET OF SHEETS	

E-301

5805

5805

5810

5815

5815

5815

5815

5785

5790

5790

5790

5790

5795

5795

5800

5805

5770

5775

5775

5775

5775

5780

5780

5780

5785

5770

5+00

4+00

3+00

2+00

1+00

0+43

0+00

11+00

10+00

9+59.70

9+26.40

9+00

8+00

7+62

7+00

6+00

19+98.70

19+00

18+00

17+00

16+00

15+00

14+00

13+00

12+00

20+32.30

04430110168 12 60222

REV.	BY	DATE
CITY OF ALBUQUERQUE		
NEW MEXICO		
PUBLIC WORKS DEPARTMENT		
DIVISION OF ENGINEERING		
FIELD AND DESIGN SECTION		
TITLE CROSS-SECTIONS OF ALLEY EAST OF YOSEMITE & SOUTH OF COMANCHE N.E.		
DESIGNED BY	DRAWN BY R.L. VELARDE	
DATE	DATE FEB 23, 1968	
RECOMMENDED BY	APPROVED BY	
DATE	DATE	
FILE NO.	SHEET OF SHEETS	

E-301a