
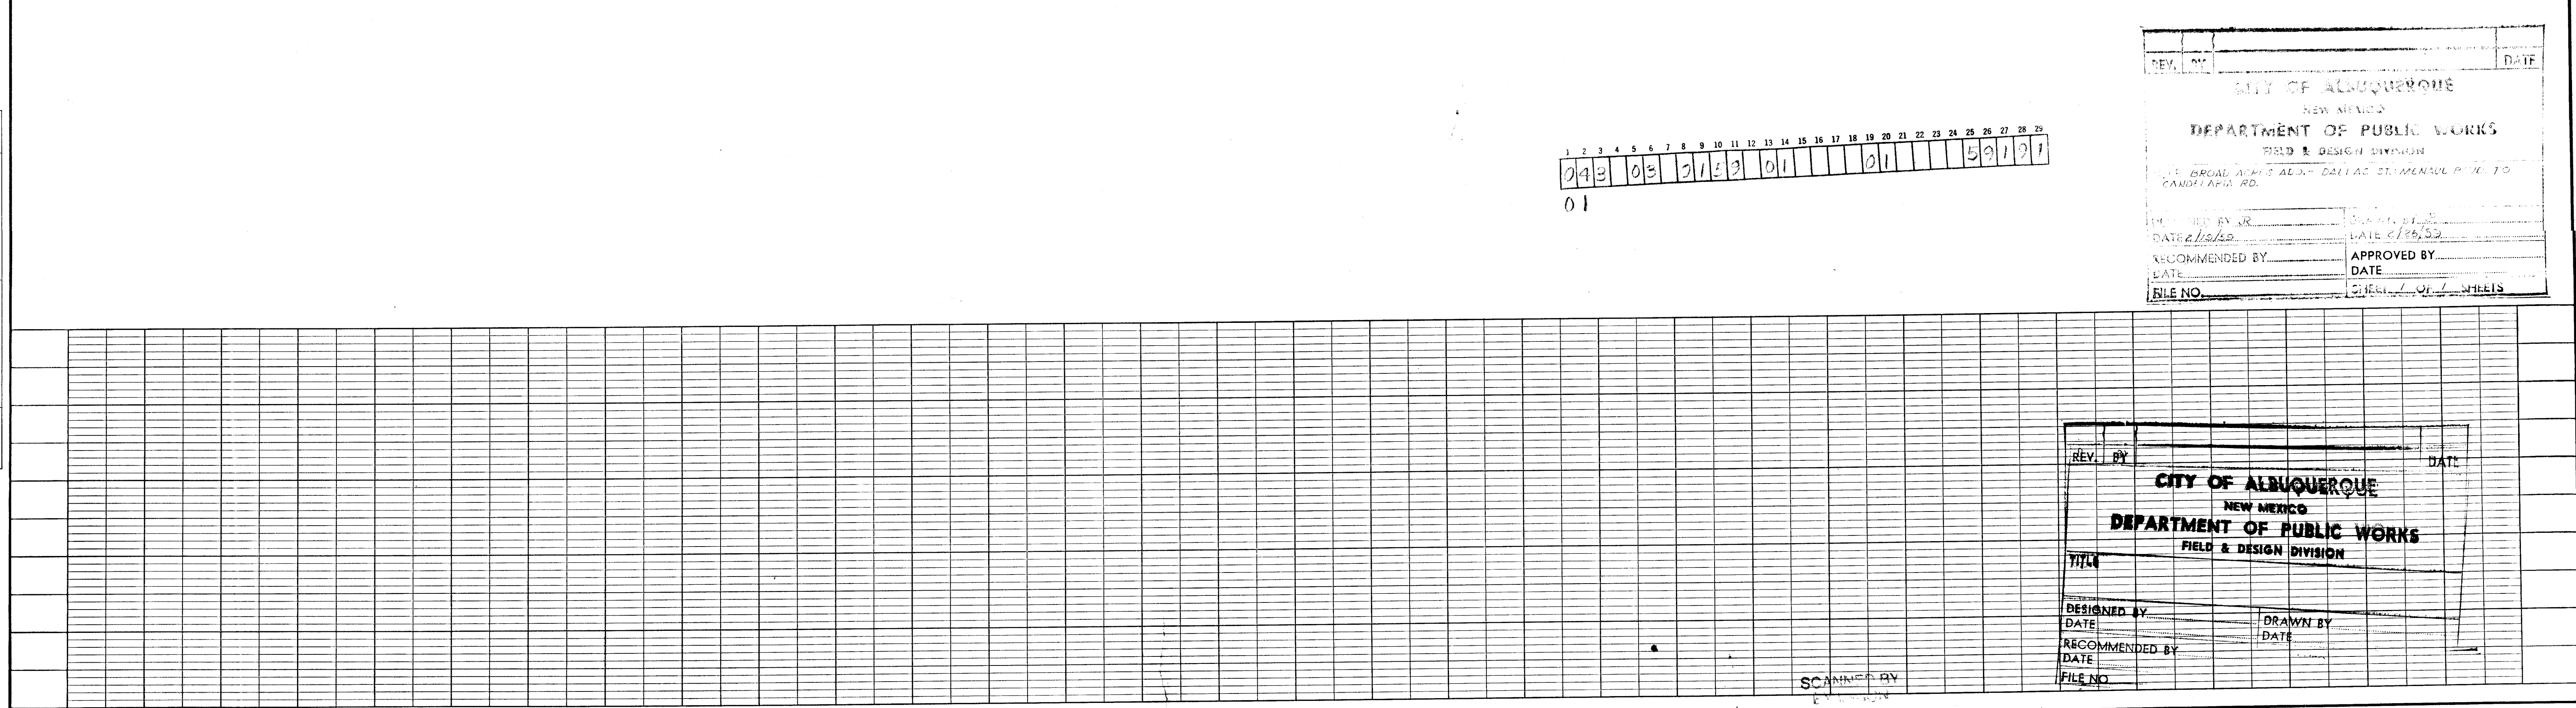
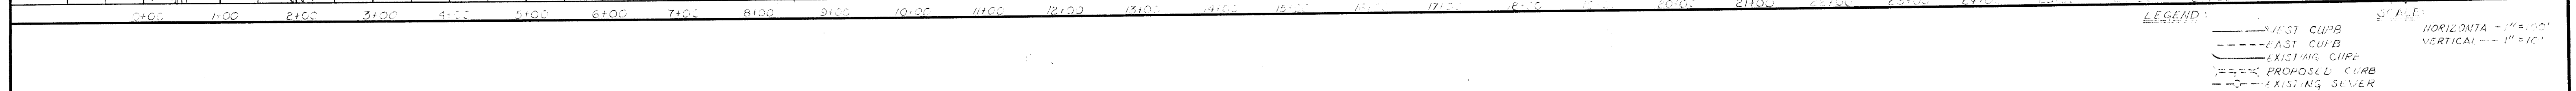


PLAN	SURVEYED	DATE
NOTE BOOK	PLOTTED	
NO.	CHECKED	
	BY	

PROFILE	SURVEYED	DATE
NOTE BOOK	PLOTTED	
NO.	CHECKED	
	BY	

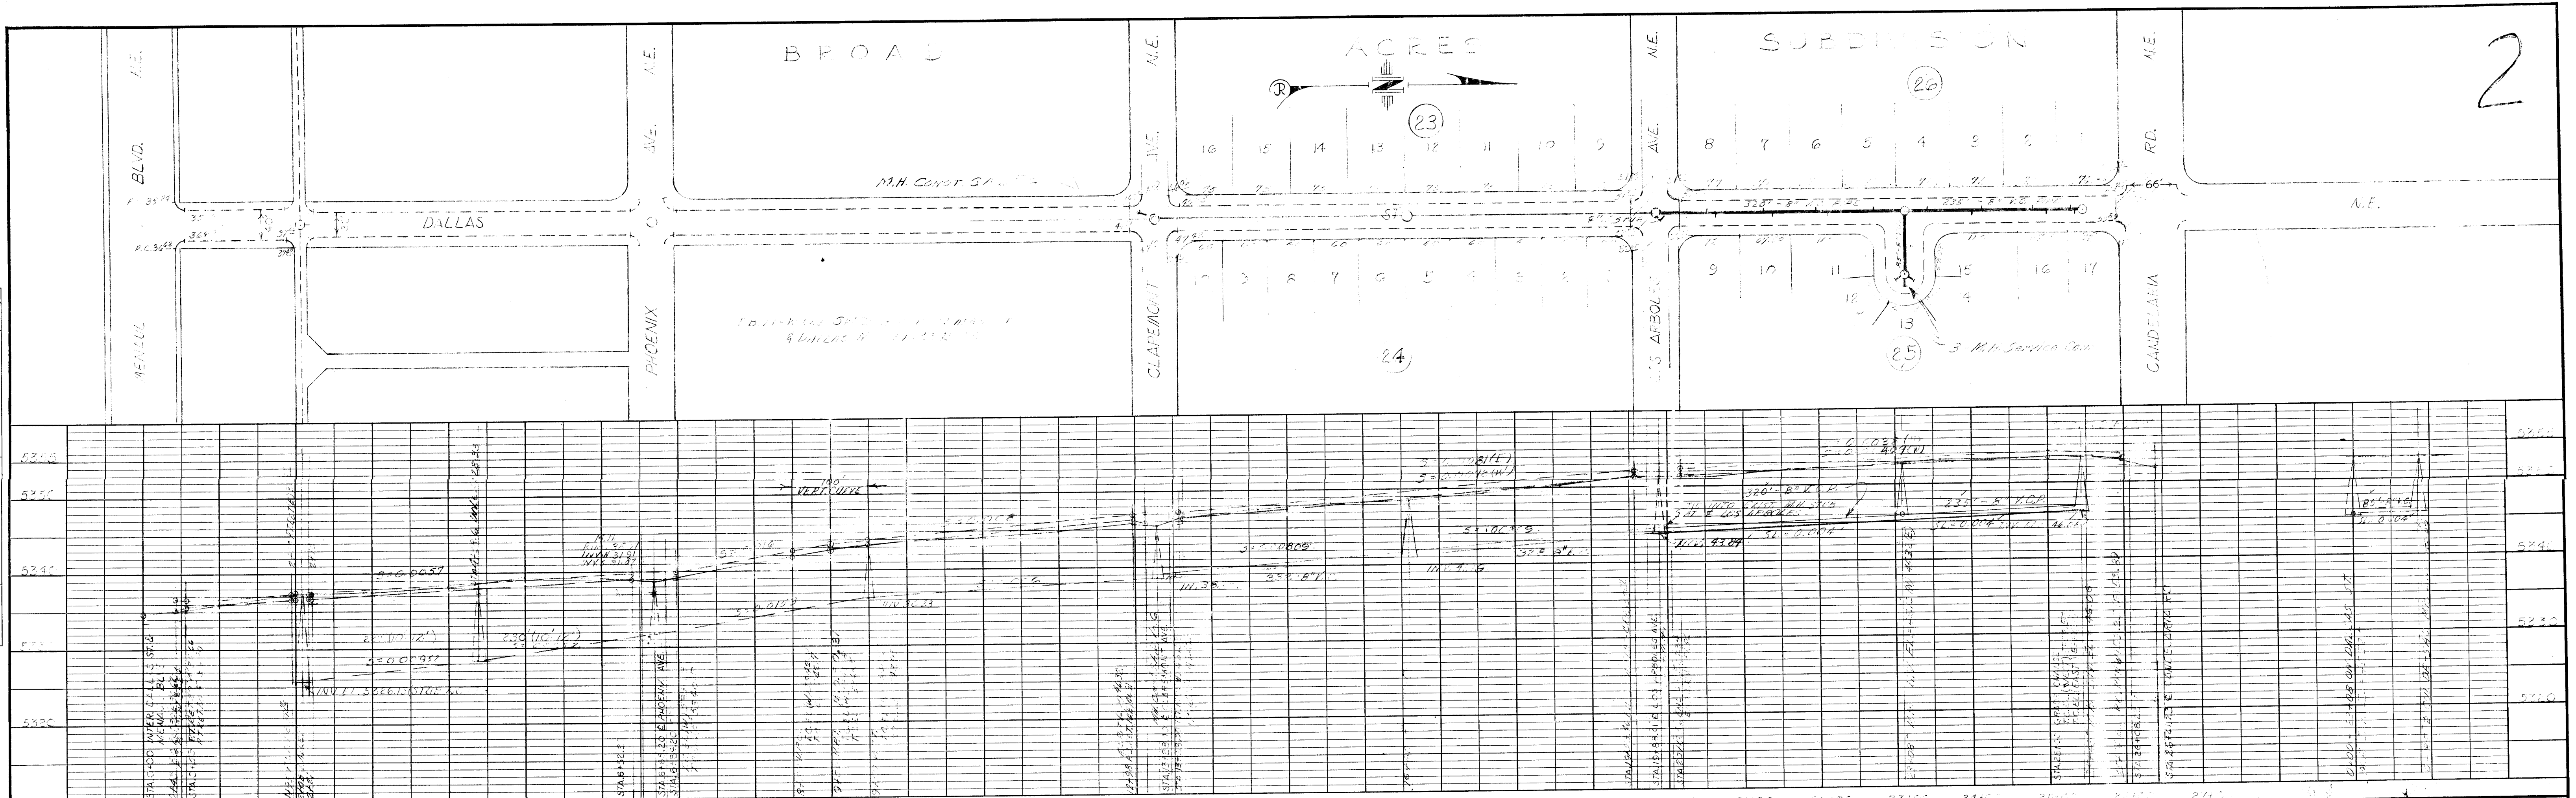

REV.	BY	DATE
CITY OF ALBUQUERQUE NEW MEXICO DEPARTMENT OF PUBLIC WORKS FIELD & DESIGN DIVISION 115 BROAD AVENUE, DALLAS STREET, MENAUL ROAD TO CANDLERIA RD.		
DESIGNED BY	DATE	APPROVED BY
RECOMMENDED BY	DATE	DATE
FILE NO.	SHEET NO. OF SHEETS	

REV.	BY	DATE
CITY OF ALBUQUERQUE NEW MEXICO DEPARTMENT OF PUBLIC WORKS FIELD & DESIGN DIVISION		
DESIGNED BY	DATE	APPROVED BY
RECOMMENDED BY	DATE	DATE
FILE NO.	SHEET NO. OF SHEETS	

ME-3