

ALBUQUERQUE, NEW MEXICO

ROOT 66

MEDIAN PLANTING PROJECT

TREE NEW MEXICO

0 10 20 40 60

LAYOUT 1" = 20' --


LEGEND	
○ Gate valve	--- Well Line
347 Valve No.	
⊙ Air Relief Valve	
— Water Line	
— Curbs	

MATERIALS BY SECTION			
COMMON NAME	BOTANICAL NAME	SIZE	QUANTITY
DESERT WILLOW	CHILOPSIS LENARIS	5gal	20
APACHE PLUME	FALLUGIA PARADOXA	1gal	24
CHAMISA	CHRYSOTHAMMUS NAUS.	1gal	32
FOUR-WING SALT BUSH	ATRIPLEX CAN.	1gal	34
BUSH PENSTEMON	PENSTEMON STRICTUS	1gal	27


NOTE: On the medians numbered 8, 10, & 12, only bush penstemon and apache plume is used with the desert willow. The medians numbered 9 and 11, are set back 350 ft., using only penstemon, desert willow, and apache plume. The middle sections of medians 9 and 11, are then complimented by chamisa and four-wing saltbush, in addition to desert willow, penstemon, and apache plume.

All plantings are set-back 50 feet from the nose of medians numbered 8, 9, 10, 11, & 12.

TYPICAL LOW SHRUB PLANTING

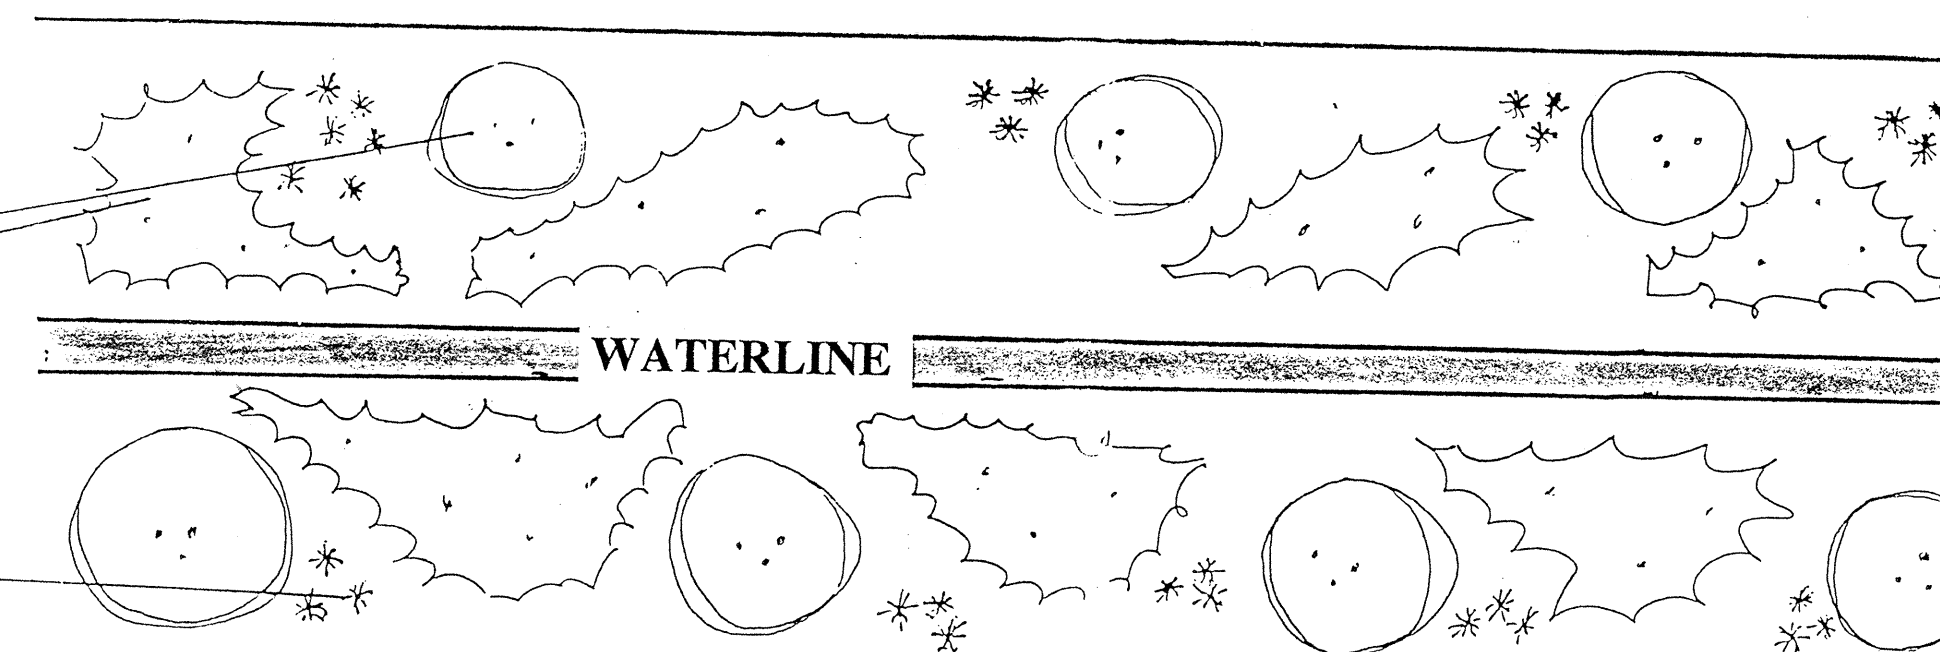





SCALE OF MEDIAN: 1" = 10'

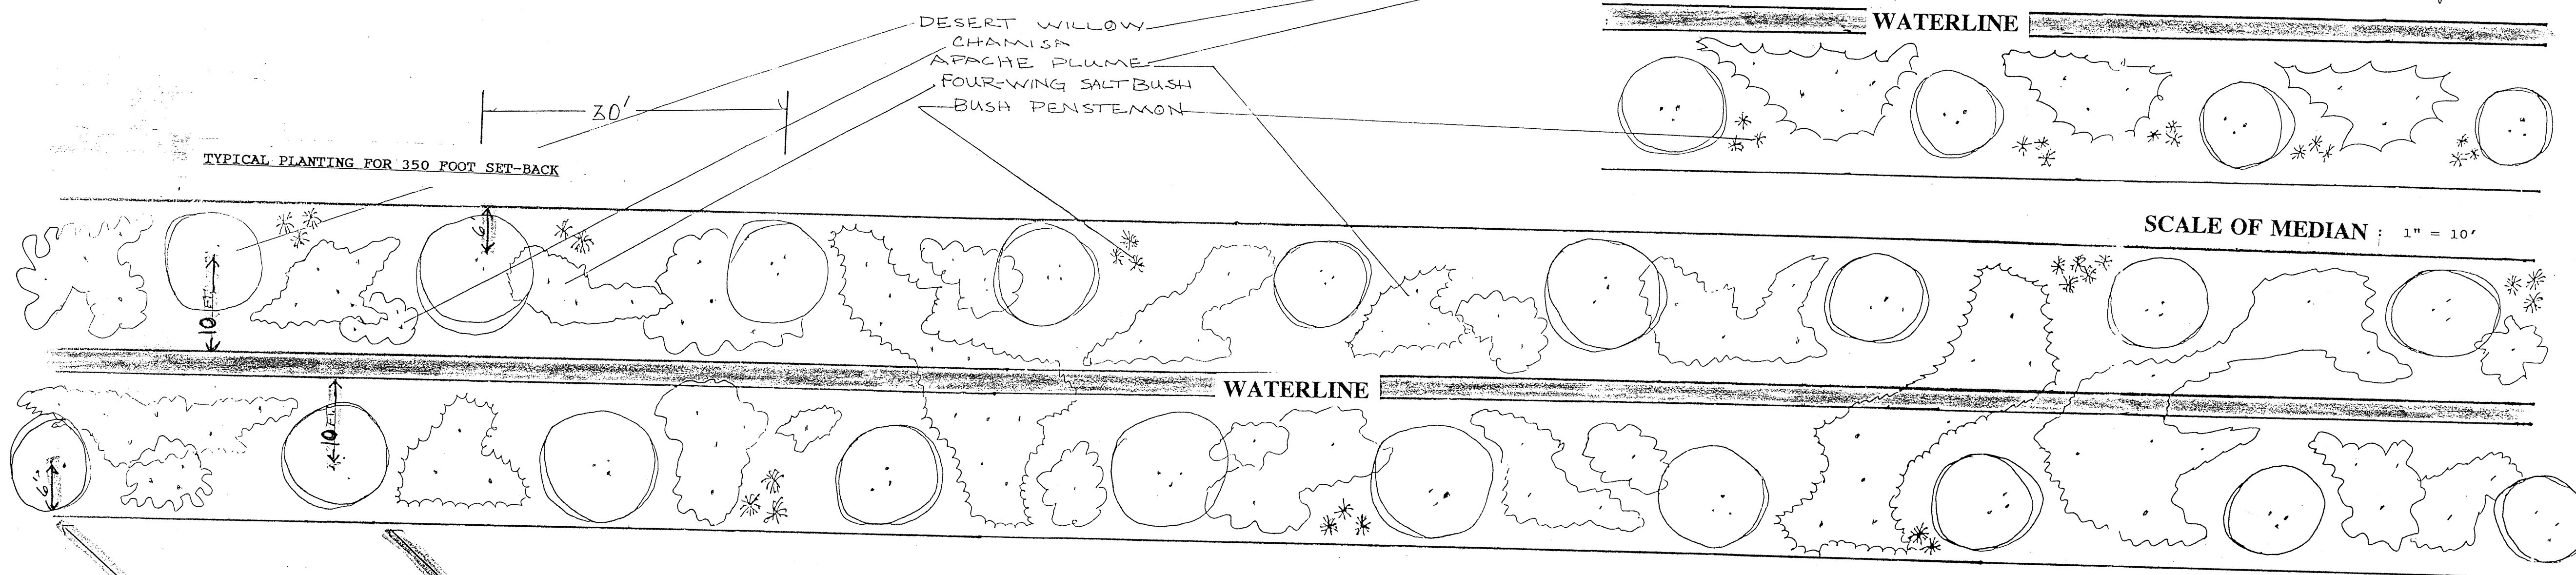

ALL TREES ARE 6' FROM CURBS

ALL TREES ARE 10' FROM WATER LINE

COVER PAGE

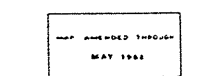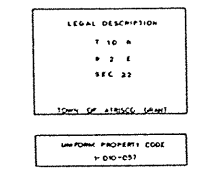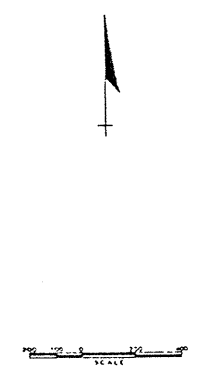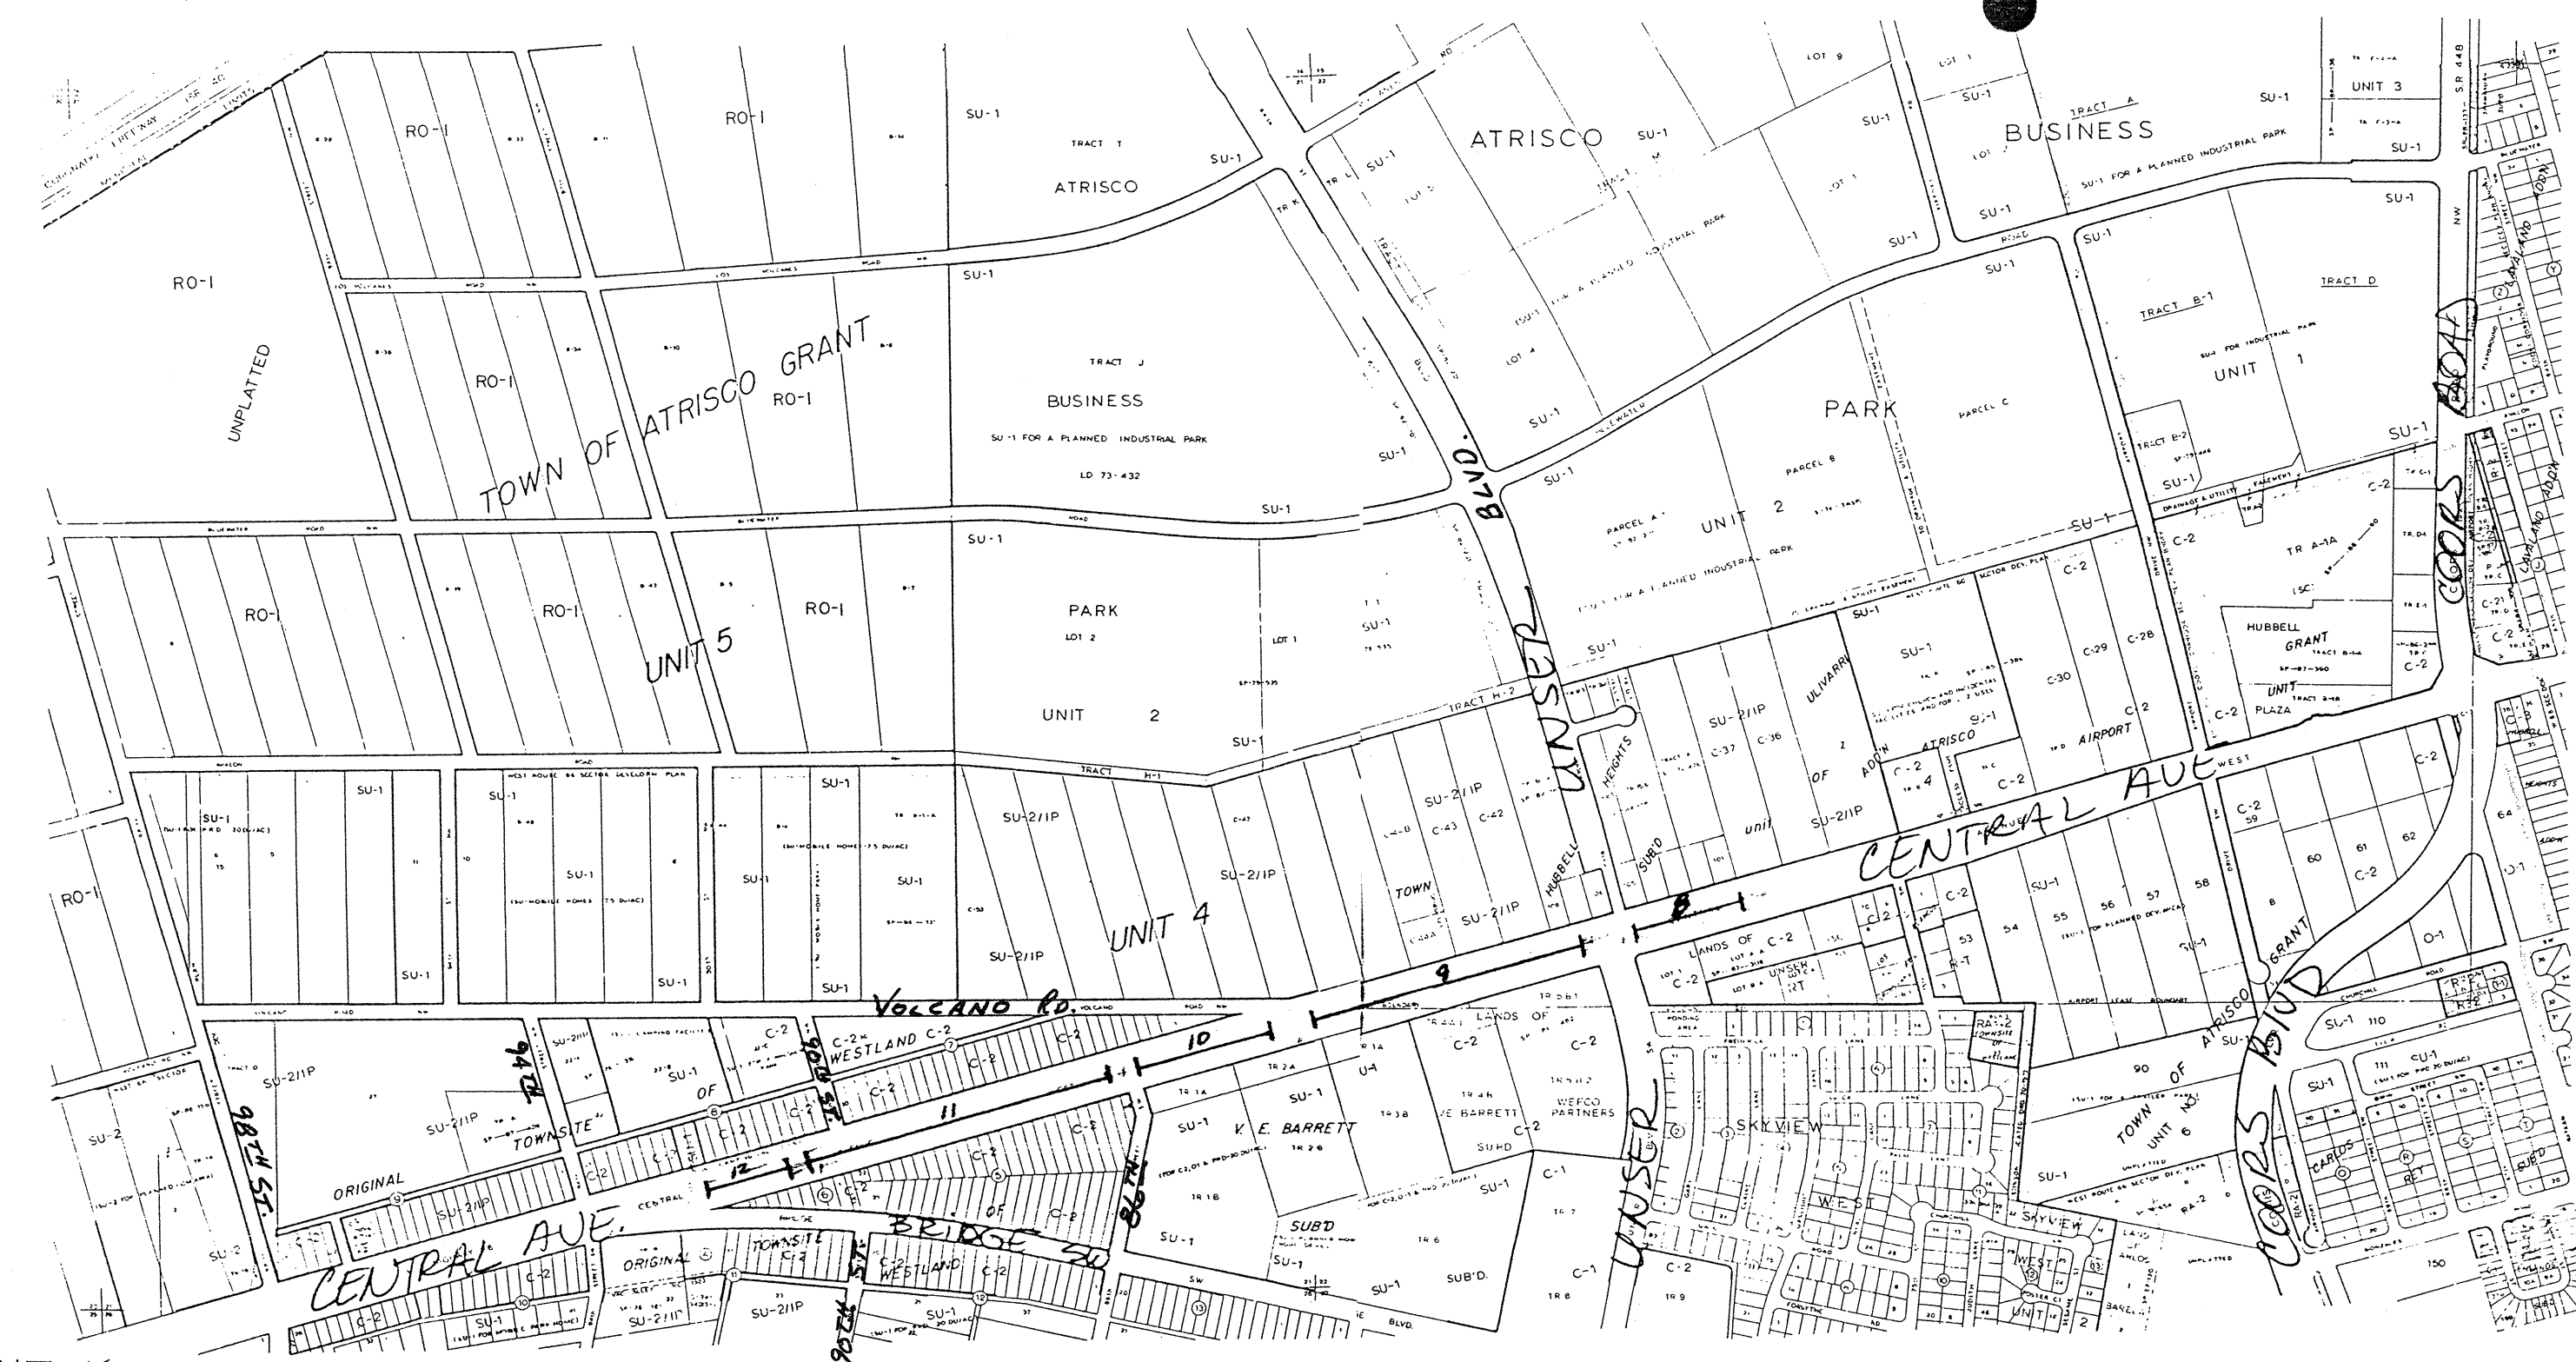

K-10-Z

AS BUILT INFORMATION		BENCH MARKS		SURVEY INFORMATION		ENGINEER'S SEAL	
CONTRACTOR	DATE	NO.	DATE	NO.	DATE	NO.	DATE
WORK	DATE	NO.	DATE	NO.	DATE	NO.	DATE
SURVEY	DATE	NO.	DATE	NO.	DATE	NO.	DATE
ACCEPTANCE BY	DATE	NO.	DATE	NO.	DATE	NO.	DATE
FIELD	DATE	NO.	DATE	NO.	DATE	NO.	DATE
GRADING	DATE	NO.	DATE	NO.	DATE	NO.	DATE
CORRECTION	DATE	NO.	DATE	NO.	DATE	NO.	DATE
RECORDED BY	DATE	NO.	DATE	NO.	DATE	NO.	DATE

APPROVED FOR
CITY ENGINEER
DATE


CITY OF ALBUQUERQUE
PUBLIC WORKS DEPARTMENT
ENGINEERING GROUP

TITLE: **ROOT 66 MEDIAN LANDSCAPE PROJECT**

APPROVALS	ENGINEER	DATE	APPROVALS	ENGINEER	DATE
DRC CHAIRMAN	R. D. D. D.	10-11-97	WATER	M. D. D.	10-11-97
TRANSPORTATION	R. D. D. D.	10-09-97	WASTE WATER	M. D. D.	10-09-97
HYDROLOGY	N/A				

PROJECT NO. 4343.90 MAP NO. K10 SHEET 1 OF 10

SCALE OF MEDIAN
LAYOUT 1" = 20'

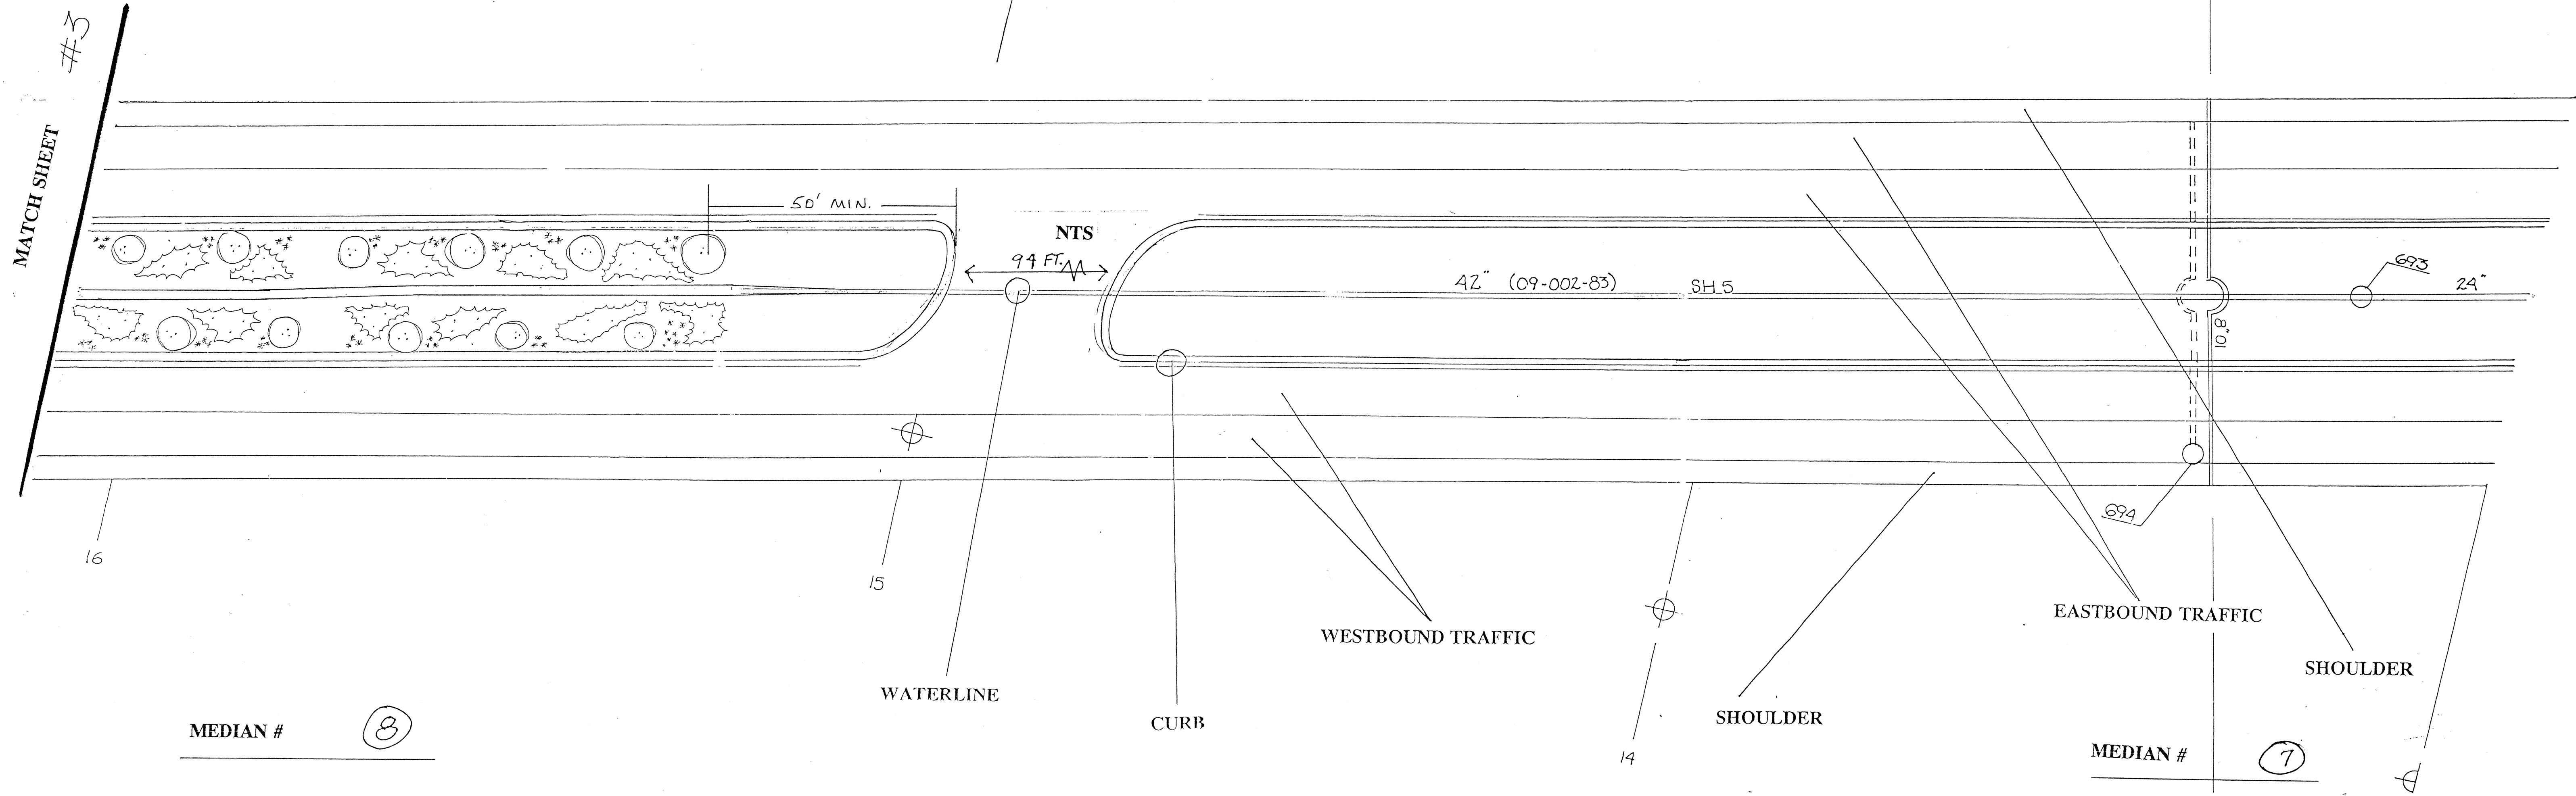

PAGE ONE

NO.	DATE	REMARKS	BY
DESIGN			
DESIGNED BY			
DATE			
DRAWN BY			
DATE			
CHECKED BY			
DATE			


ENGINEER'S SEAL

SURVEY INFORMATION		
FIELD NOTES		
NO.	BY	DATE

BENCH MARKS

AS BUILT INFORMATION	
CONTRACTOR	
WORK	DATE
STAKED BY	
INSPECTOR'S	DATE
ACCEPTANCE BY	
FIELD	DATE
VERIFICATION BY	
DRAWINGS	DATE
CORRECTED BY	
MICRO-FILM INFORMATION	
RECORDED BY	DATE
NO.	

CITY OF ALBUQUERQUE PUBLIC WORKS DEPARTMENT ENGINEERING GROUP					
TITLE: <u>ROOT 66 MEDIAN LANDSCAPE PROJECT</u>					
APPROVALS	ENGINEER	DATE	APPROVALS	ENGINEER	DATE
DRC CHAIRMAN	<u>Rogel</u>	<u>10-11-91</u>	WATER	<u>WLL</u>	<u>10/6/91</u>
TRANSPORTATION	<u>WLL</u>	<u>10-08-91</u>	WASTE WATER	<u>WLL</u>	
HYDROLOGY	<u>N/A</u>				
PROJECT NO.	<u>4343.90</u>	MAP NO.	<u>K10</u>	SHEET	<u>2</u> OF <u>10</u>

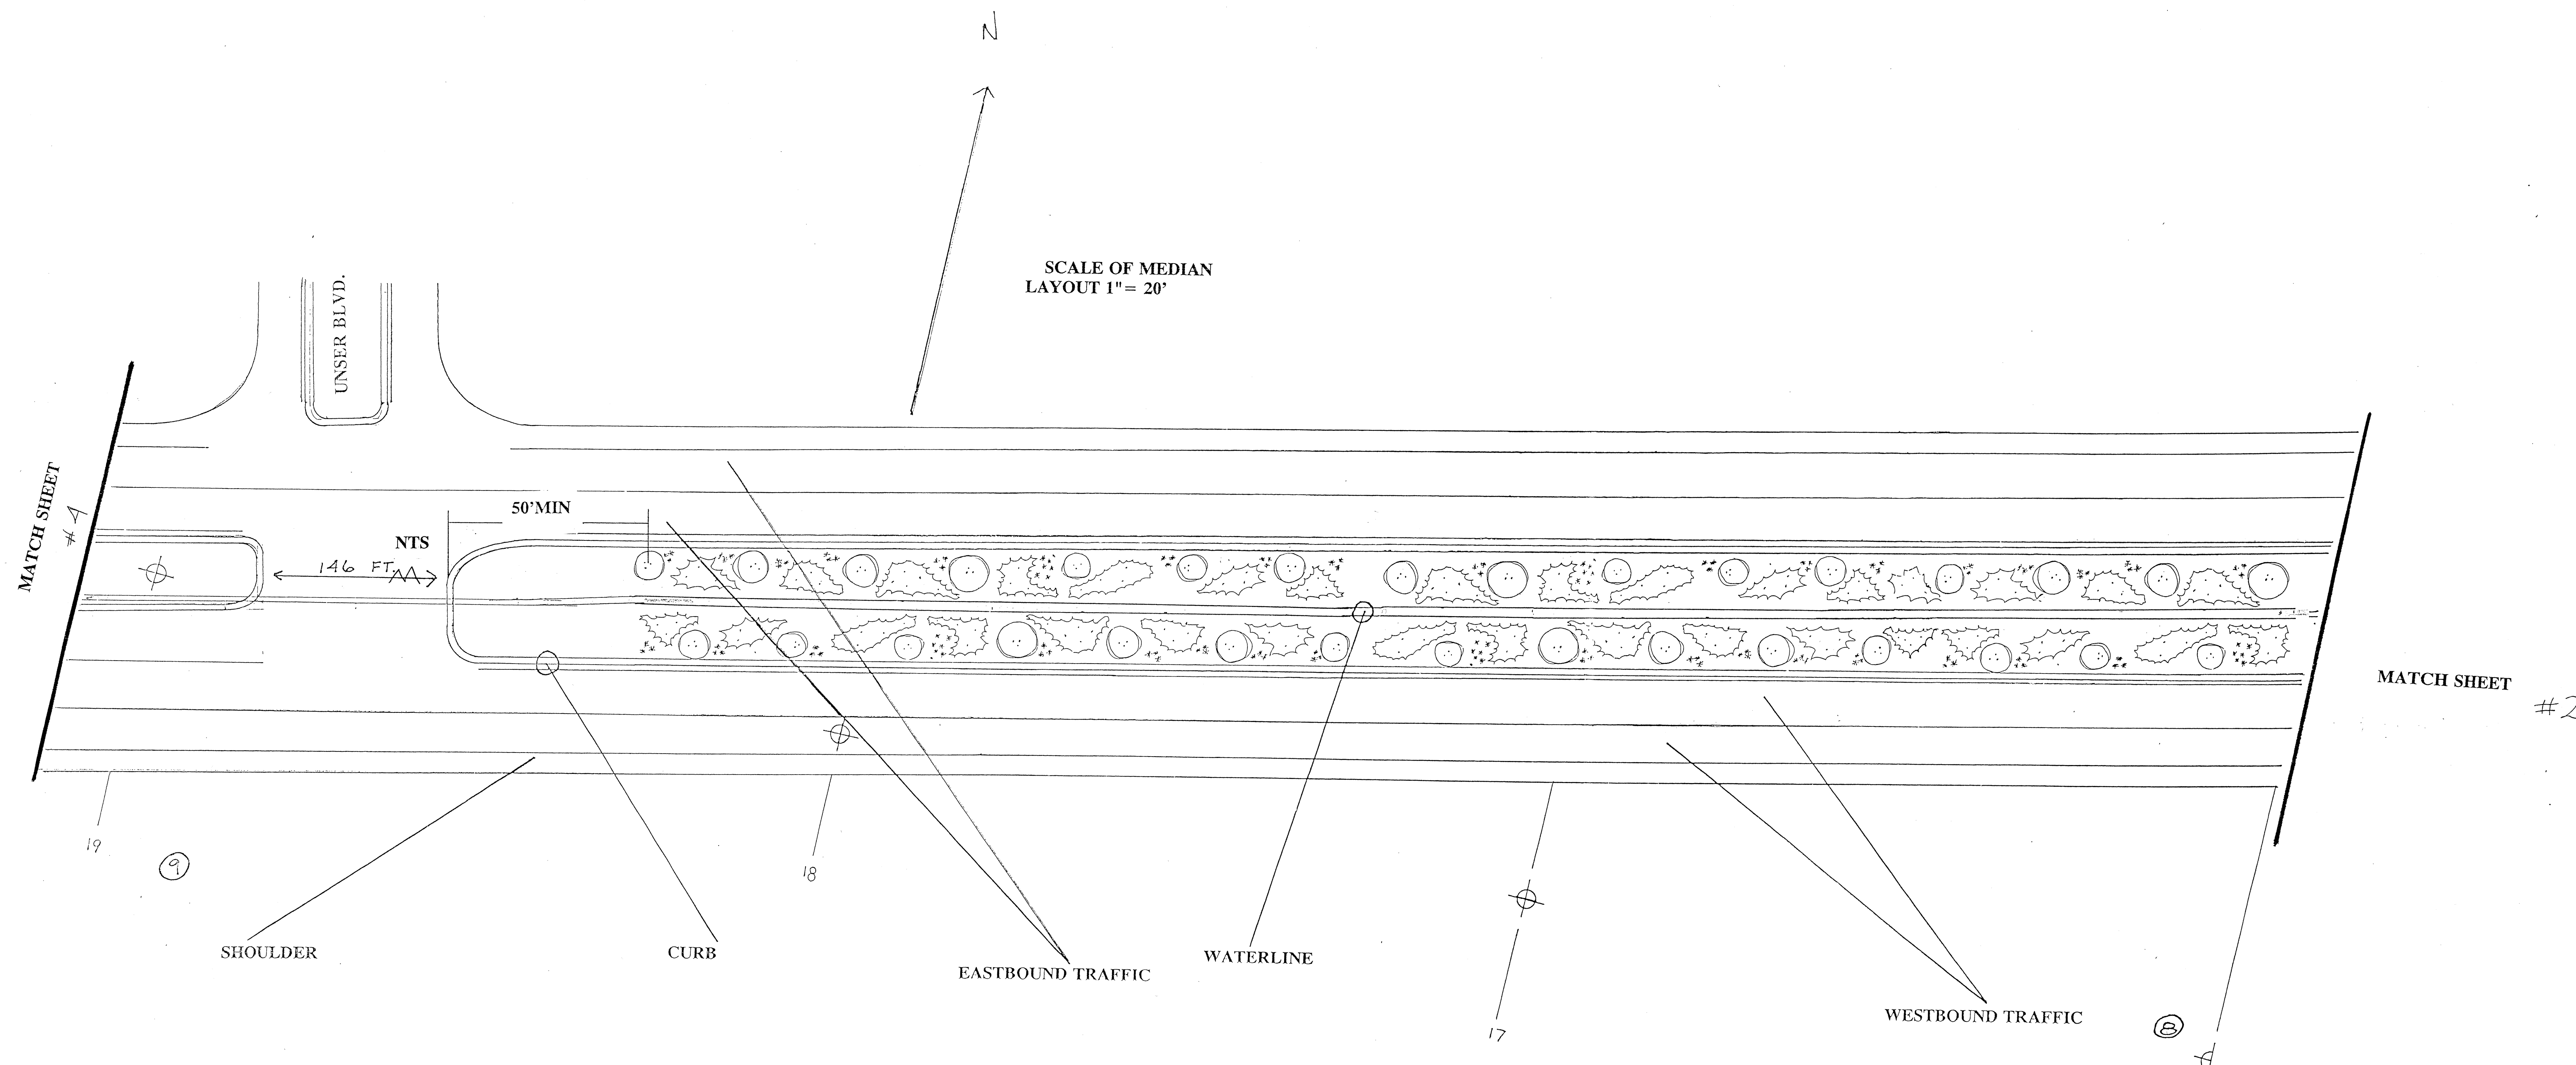

MEDIAN # 9

MEDIAN # 8

WEST ON CENTRAL

NO.	DATE	REMARKS	BY
DESIGN			
DESIGNED BY	DATE		
DRAWN BY	DATE		
CHECKED BY	DATE		

ENGINEER'S SEAL


SURVEY INFORMATION		
FIELD NOTES		
NO.	BY	DATE

BENCH MARKS

AS BUILT INFORMATION	
CONTRACTOR	
WORK STAKED BY	DATE
INSPECTOR'S ACCEPTANCE BY	DATE
FIELD VERIFICATION BY	DATE
DRAWINGS CORRECTED BY	DATE
MICRO-FILM INFORMATION	
RECORDED BY	DATE
NO.	

CITY OF ALBUQUERQUE PUBLIC WORKS DEPARTMENT ENGINEERING GROUP					
TITLE: <u>ROOT 66 MEDIAN LANDSCAPE PROJECT</u>					
APPROVALS	ENGINEER	DATE	APPROVALS	ENGINEER	DATE
DRC CHAIRMAN	<i>Rogel</i>	<i>10-11-91</i>	WATER	<i>ALC</i>	<i>10-11-91</i>
TRANSPORTATION	<i>R. S. Smith</i>	<i>10-09-91</i>	WASTE WATER	<i>ALC</i>	
HYDROLOGIST	<i>N/A</i>				
PROJECT NO.	<i>4343.90</i>	MAP NO.	<i>K10</i>	SHEET	<i>3</i> OF <i>10</i>

PAGE TWO

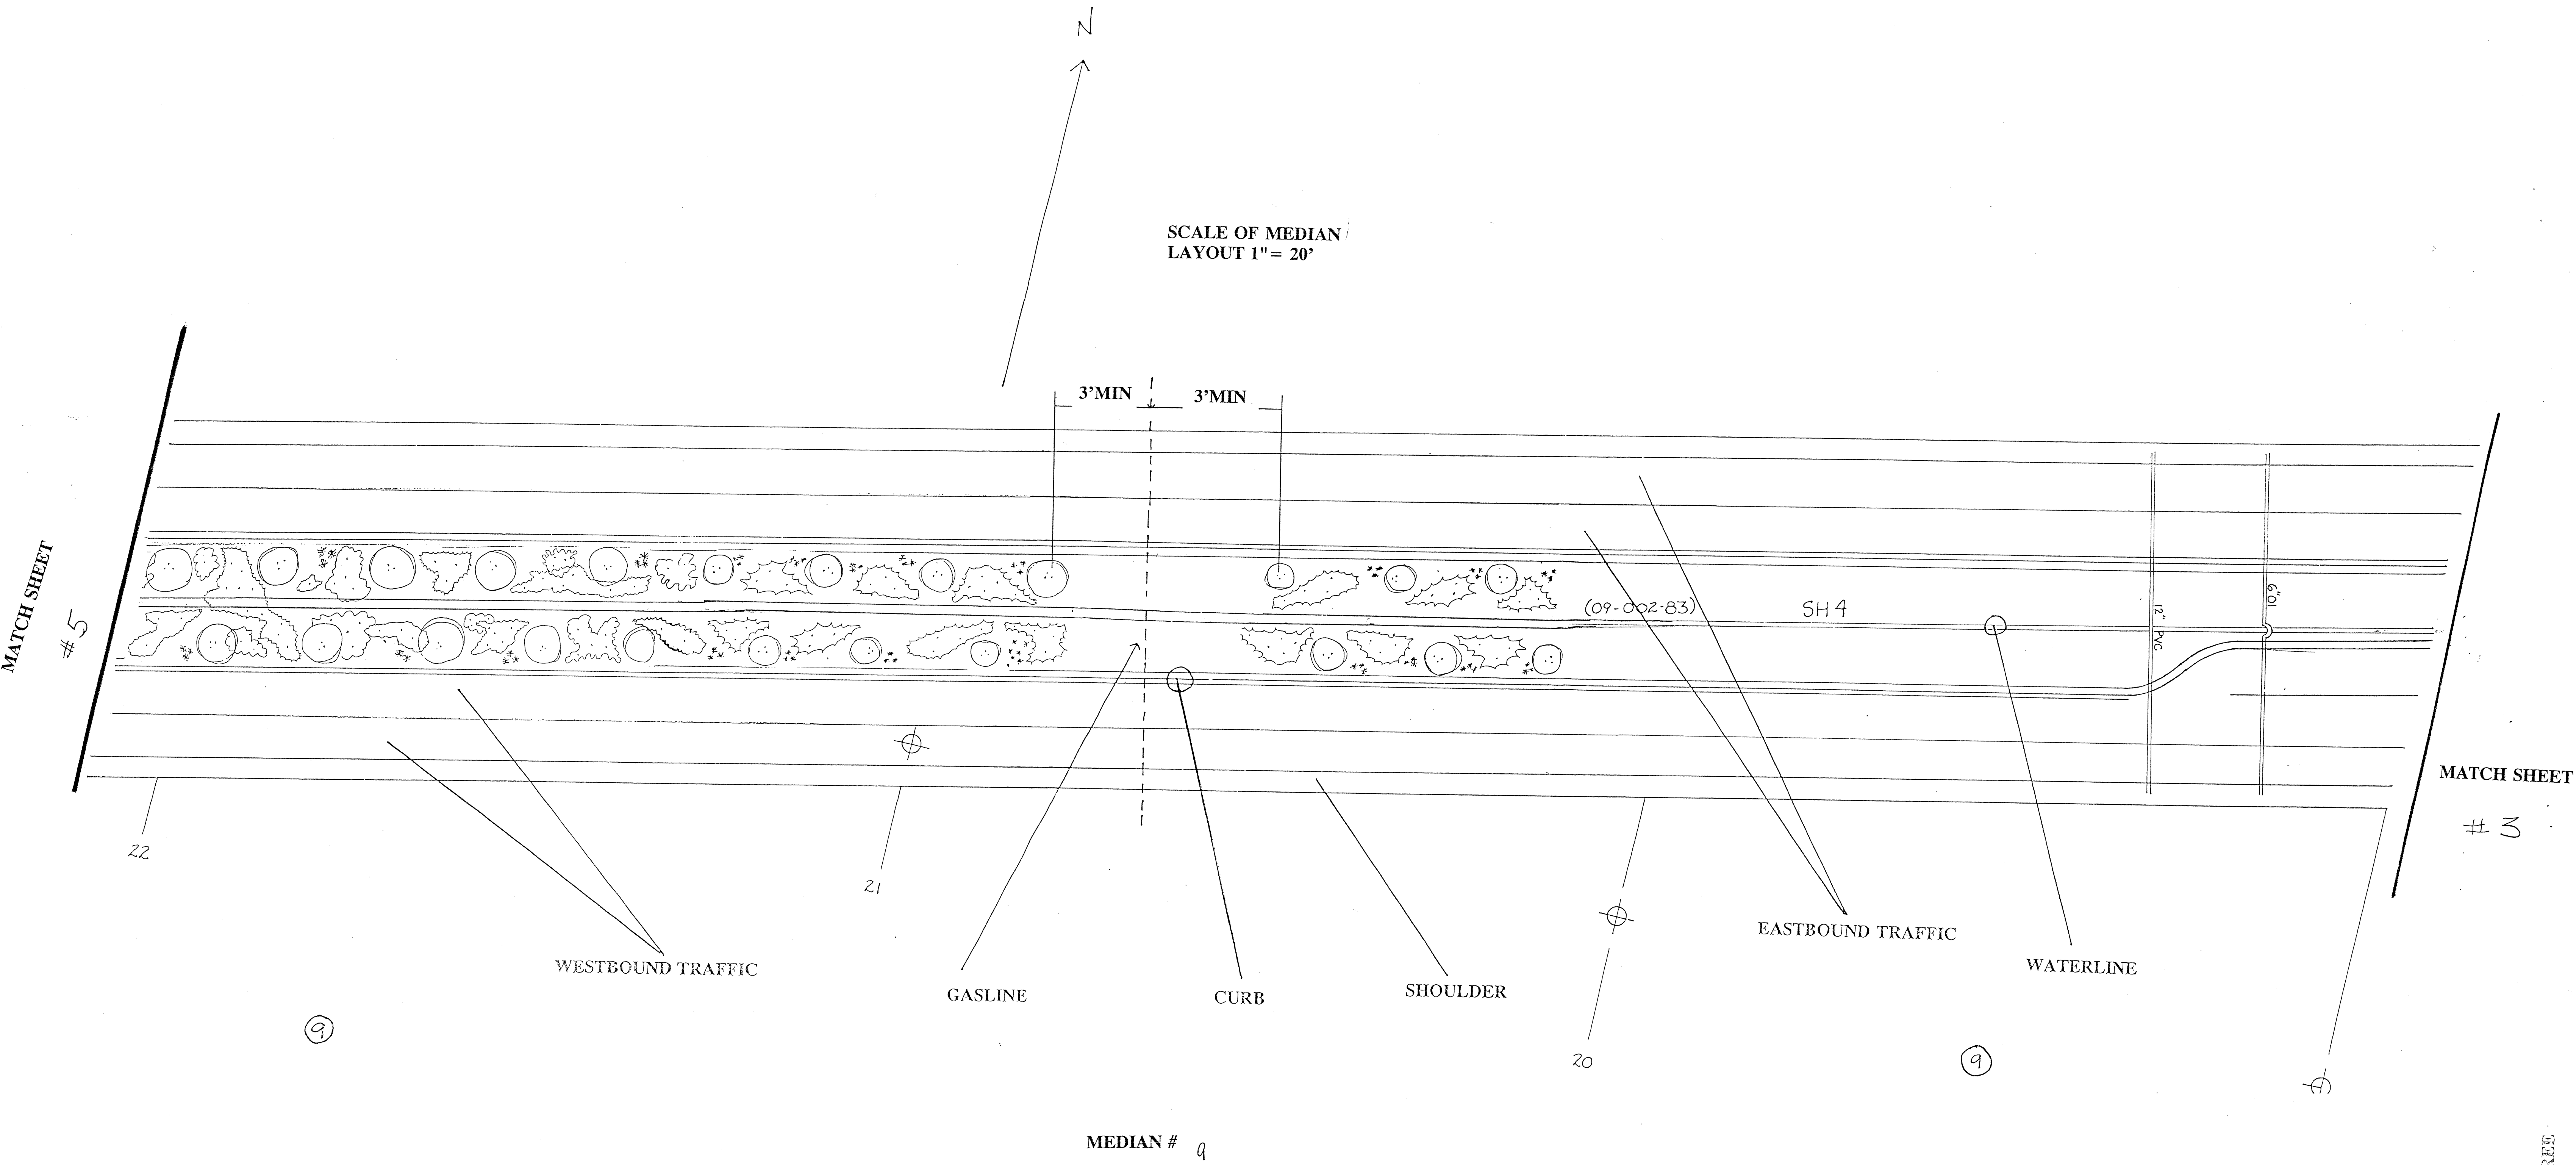

WEST ON CENTRAL

NO.	DATE	REMARKS	BY
REVISIONS			
DESIGN			
DESIGNED BY	DATE		
CHECKED BY	DATE		

ENGINEER'S SEAL

SURVEY INFORMATION

FIELD NOTES

NO.	BY	DATE

BENCH MARKS

AS BUILT INFORMATION

CONTRACTOR	DATE
WORK STAKED BY	DATE
INSPECTOR'S	DATE
ACCEPTANCE BY	DATE
FIELD VERIFICATION BY	DATE
DRAWINGS CORRECTED BY	DATE
RECORDED BY	DATE
NO	

CITY OF ALBUQUERQUE PUBLIC WORKS DEPARTMENT ENGINEERING GROUP					
TITLE: <u>ROOT 66 MEDIAN LANDSCAPE PROJECT</u>					
APPROVALS	ENGINEER	DATE	APPROVALS	ENGINEER	DATE
DRG CHAIRMAN	<u>Roguthan</u>	<u>10-11-91</u>	WATER	<u>NO</u>	<u>10/11/91</u>
TRANSPORTATION	<u>PS Dwyer</u>	<u>10-09-91</u>	WASTE WATER	<u>NO</u>	<u>"</u>
HYDROLOGY	<u>N/A</u>	<u>"</u>			
DESIGN	<u>D. Seana</u>	<u>10-09-91</u>			
PROJECT NO.	<u>4343.90</u>	MAP NO.	<u>K10</u>	SHEET	<u>4</u> OF <u>10</u>

MATCH SHEET

#6

SCALE OF MEDIAN
LAYOUT 1" = 20'

MATCH SHEET

#4

25

24

23

9

SHOULDER

WESTBOUND TRAFFIC

WATERLINE

MEDIAN # 9

CURB

EASTBOUND TRAFFIC

9

WEST ON CENTRAL

PAGE FOUR

NO.	DATE	REMARKS	BY
DESIGN			
DESIGNED BY	DATE		
DRAWN BY	DATE		
CHECKED BY	DATE		

ENGINEER'S SEAL

SURVEY INFORMATION
FIELD NOTES


NO. BY DATE

BENCH MARKS

AS BUILT INFORMATION

CONTRACTOR	DATE
WORK	DATE
STAKED BY	DATE
INSPECTOR'S	DATE
ACCEPTANCE BY	DATE
FIELD	DATE
VERIFICATION BY	DATE
DRAWINGS	DATE
CORRECTED BY	DATE
MICRO-FILM INFORMATION	DATE
RECORDED BY	DATE
NO.	

CITY OF ALBUQUERQUE PUBLIC WORKS DEPARTMENT ENGINEERING GROUP					
TITLE: <u>ROOT 66 MEDIAN LANDSCAPE PROJECT</u>					
DESIGNED BY	ENGINEER	DATE	APPROVALS	ENGINEER	DATE
DRC CHAIRMAN	<u>Regina</u>	<u>10-11-97</u>	WATER	<u>Allen</u>	<u>10/14/97</u>
TRANSPORTATION	<u>R. Danks</u>	<u>10-09-97</u>	WASTE WATER	<u>Allen</u>	
HYDROLOGIST	<u>N/A</u>				
PROJECT NO.	<u>4343.90</u>	MAP NO.	<u>K10</u>	SHEET	<u>5</u> OF <u>10</u>

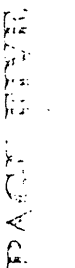

WEST ON CENTRAL


CITY OF ALBUQUERQUE PUBLIC WORKS DEPARTMENT ENGINEERING GROUP					
TITLE:					
<u>ROOT</u> 66 MEDIAN LANDSCAPE PROJECT					
APPROVALS	ENGINEER	DATE	APPROVALS	ENGINEER	DATE
DRC CHAIRMAN	<i>Randy W...</i>	10-11-91	WATER	<i>ALD</i>	10-14-91
TRANSPORTATION	<i>R. Smith</i>	10-09-91	WASTE WATER	<i>ALD</i>	"
HYDROLOGY	<i>R.A.</i>				
<i>Thurs</i>	<i>D. Serna</i>	11-29-91			
PROJECT NO.	4343.90		MAP NO.	K10	
			SHEET	6 OF 10	

MATCH SHEET

#8

SCALE OF MEDIAN
LAYOUT 1" = 20'

N

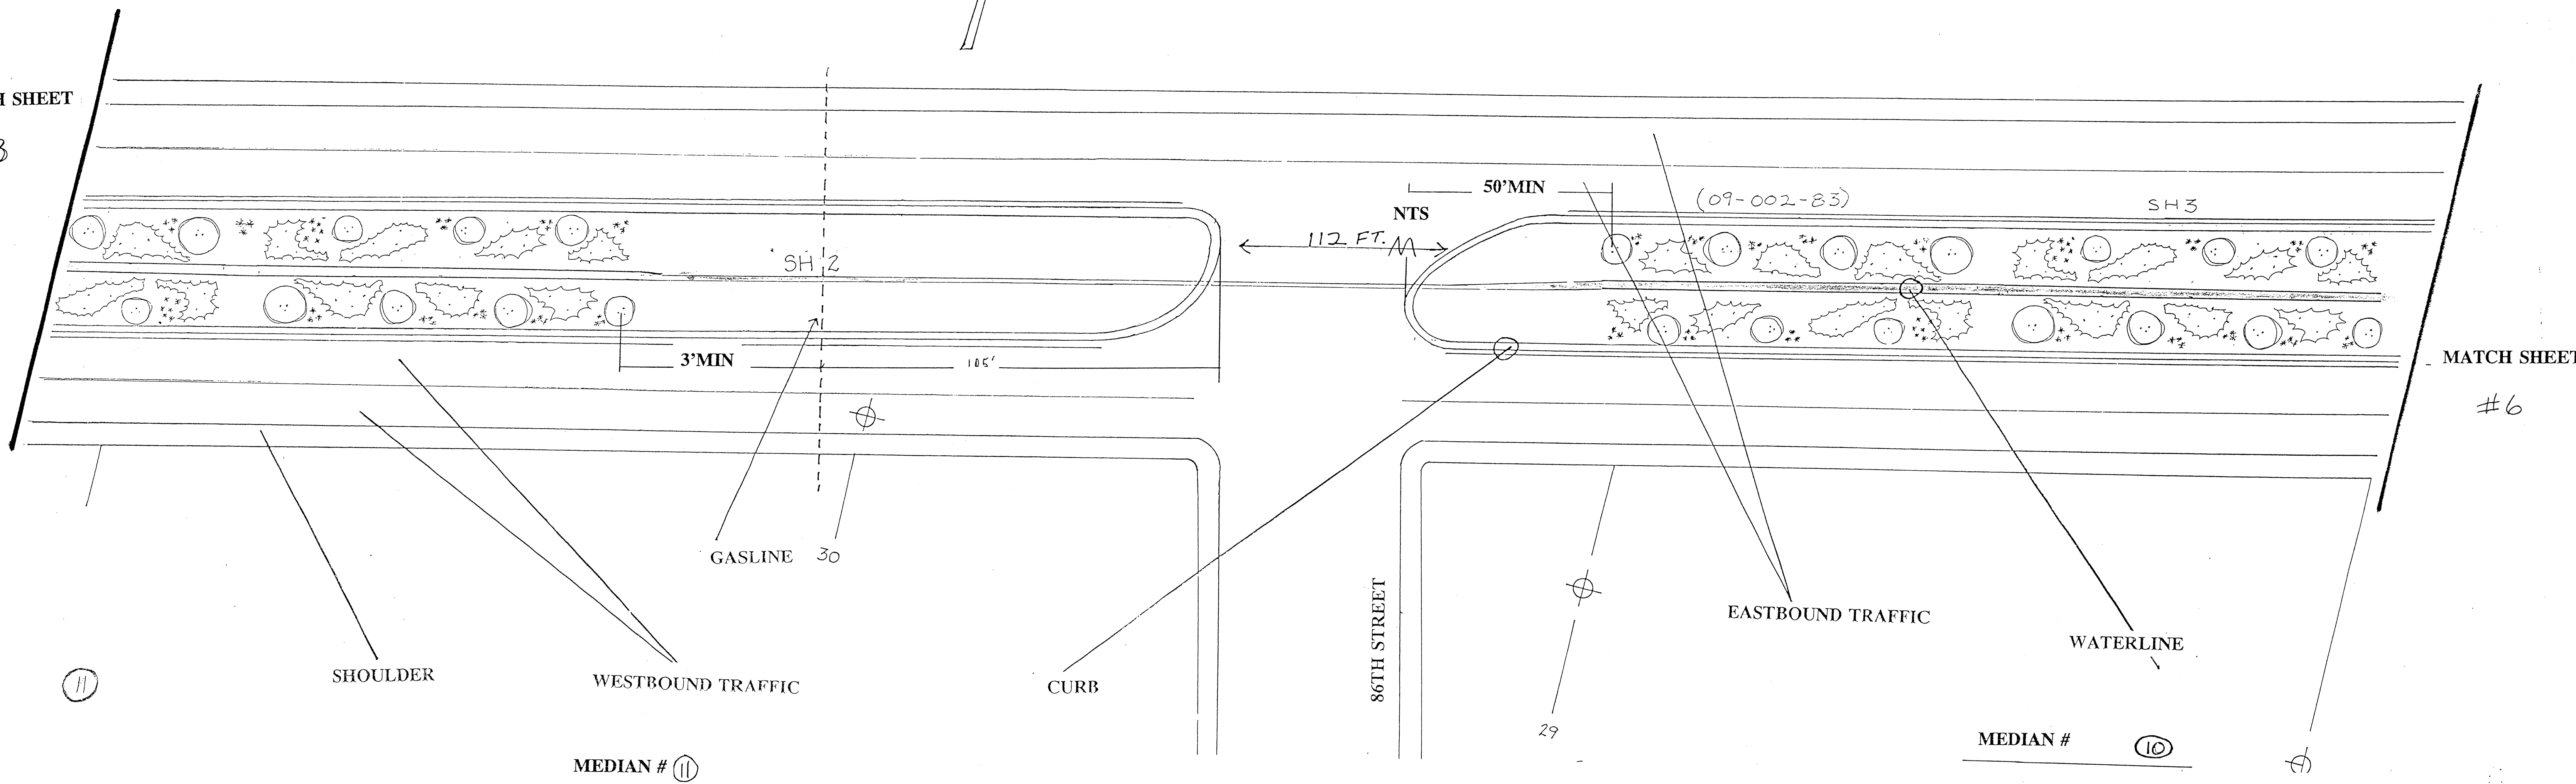

MATCH SHEET

#6

PAGE SIX

WEST ON CENTRAL

NO.	DATE	REMARKS	BY
DESIGN			
REVISIONS			
DESIGNED BY			
DRAWN BY			
CHECKED BY			

ENGINEER'S SEAL

SURVEY INFORMATION
FIELD NOTES


NO. BY DATE

BENCH MARKS


AS BUILT INFORMATION

CONTRACTOR
WORK
STARTED BY
INSPECTOR'S
ACCEPTANCE BY
FIELD
VERIFICATION BY
DRAWINGS
CORRECTED BY
MICRO-FILM INFORMATION
RECORDED BY
NO.

CITY OF ALBUQUERQUE PUBLIC WORKS DEPARTMENT ENGINEERING GROUP					
TITLE: <u>ROOT 66</u> MEDIAN LANDSCAPE PROJECT					
APPROVALS	ENGINEER	DATE	APPROVALS	ENGINEER	DATE
DRG CHAIRMAN	<i>Appl...</i>	<i>10-11-81</i>	WATER	<i>Mc...</i>	<i>10-11-81</i>
TRANSPORTATION	<i>...</i>	<i>10-09-81</i>	WASTE WATER	<i>...</i>	<i>...</i>
HYDROLOGY	<i>N/A</i>	<i>...</i>			
PROJECT NO.	<i>4343.90</i>	MAP NO.	<i>K10</i>	SHEET	<i>7</i> OF <i>10</i>

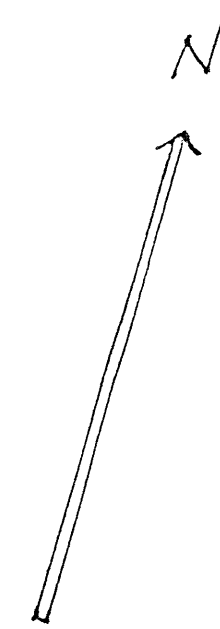

SCALE OF MEDIAN
LAYOUT 1" = 20'

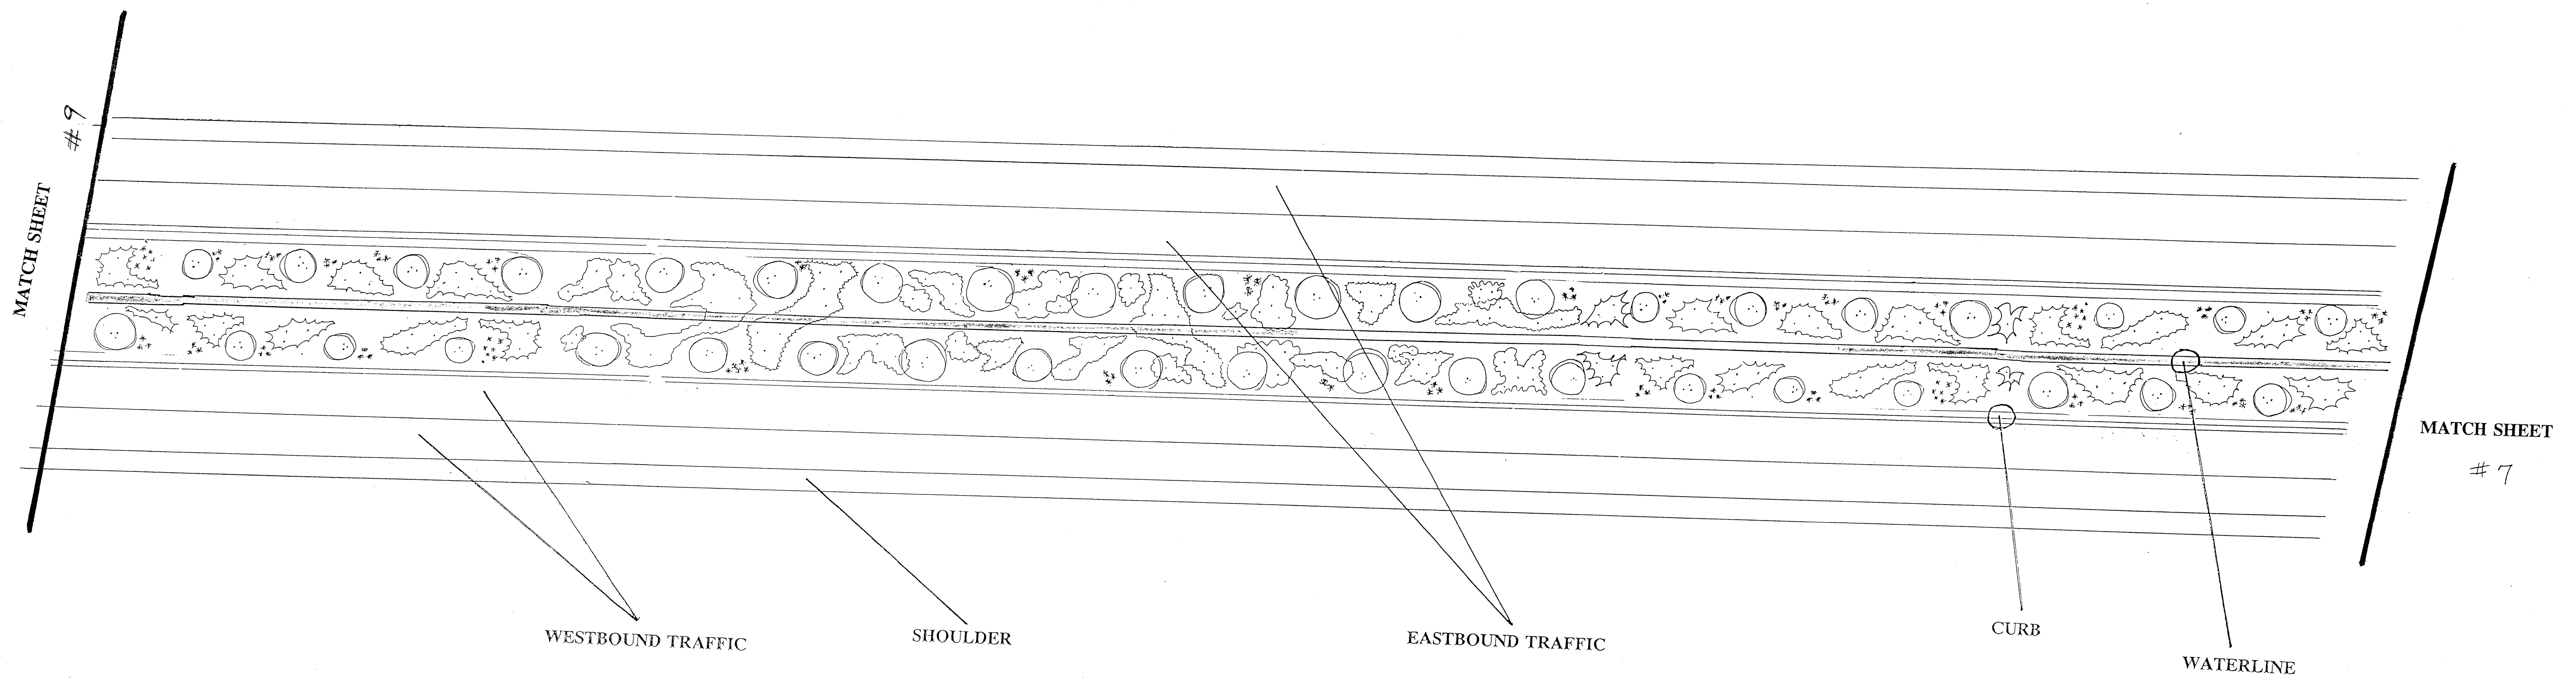

MEDIAN # 10

WEST ON CENTRAL

NO.		DATE	REMARKS	BY
DESIGN				
DESIGNED BY		DATE		
DRAWN BY		DATE		
CHECKED BY		DATE		

ENGINEER'S SEAL


SURVEY INFORMATION		
FIELD NOTES		
NO.	BY	DATE

BENCH MARKS

AS BUILT INFORMATION	
CONTRACTOR	
WORK STAKED BY	DATE
INSPECTOR'S ACCEPTANCE BY	DATE
FIELD VERIFICATION BY	DATE
DRAWINGS CORRECTED BY	DATE
MICRO-FILM INFORMATION	
RECORDED BY	DATE
NO.	

CITY OF ALBUQUERQUE PUBLIC WORKS DEPARTMENT ENGINEERING GROUP					
TITLE: <u>ROOT 66 MEDIAN LANDSCAPE PROJECT</u>					
APPROVALS	ENGINEER	DATE	APPROVALS	ENGINEER	DATE
DRC CHAIRMAN	<u>Rog. Allen</u>	<u>10-11-91</u>	WATER	<u>Allen</u>	<u>10-11-91</u>
TRANSPORTATION	<u>P. Smith</u>	<u>10-09-91</u>	WASTE WATER	<u>Allen</u>	<u>10-11-91</u>
HYDROLOGY	<u>N/A</u>				
	<u>T. Smith</u>	<u>10-09-91</u>			
PROJECT NO.	<u>4343.90</u>	MAP NO.	<u>K10</u>	SHEET	<u>8</u> OF <u>10</u>

N
 SCALE OF MEDIAN
 LAYOUT 1" = 20'

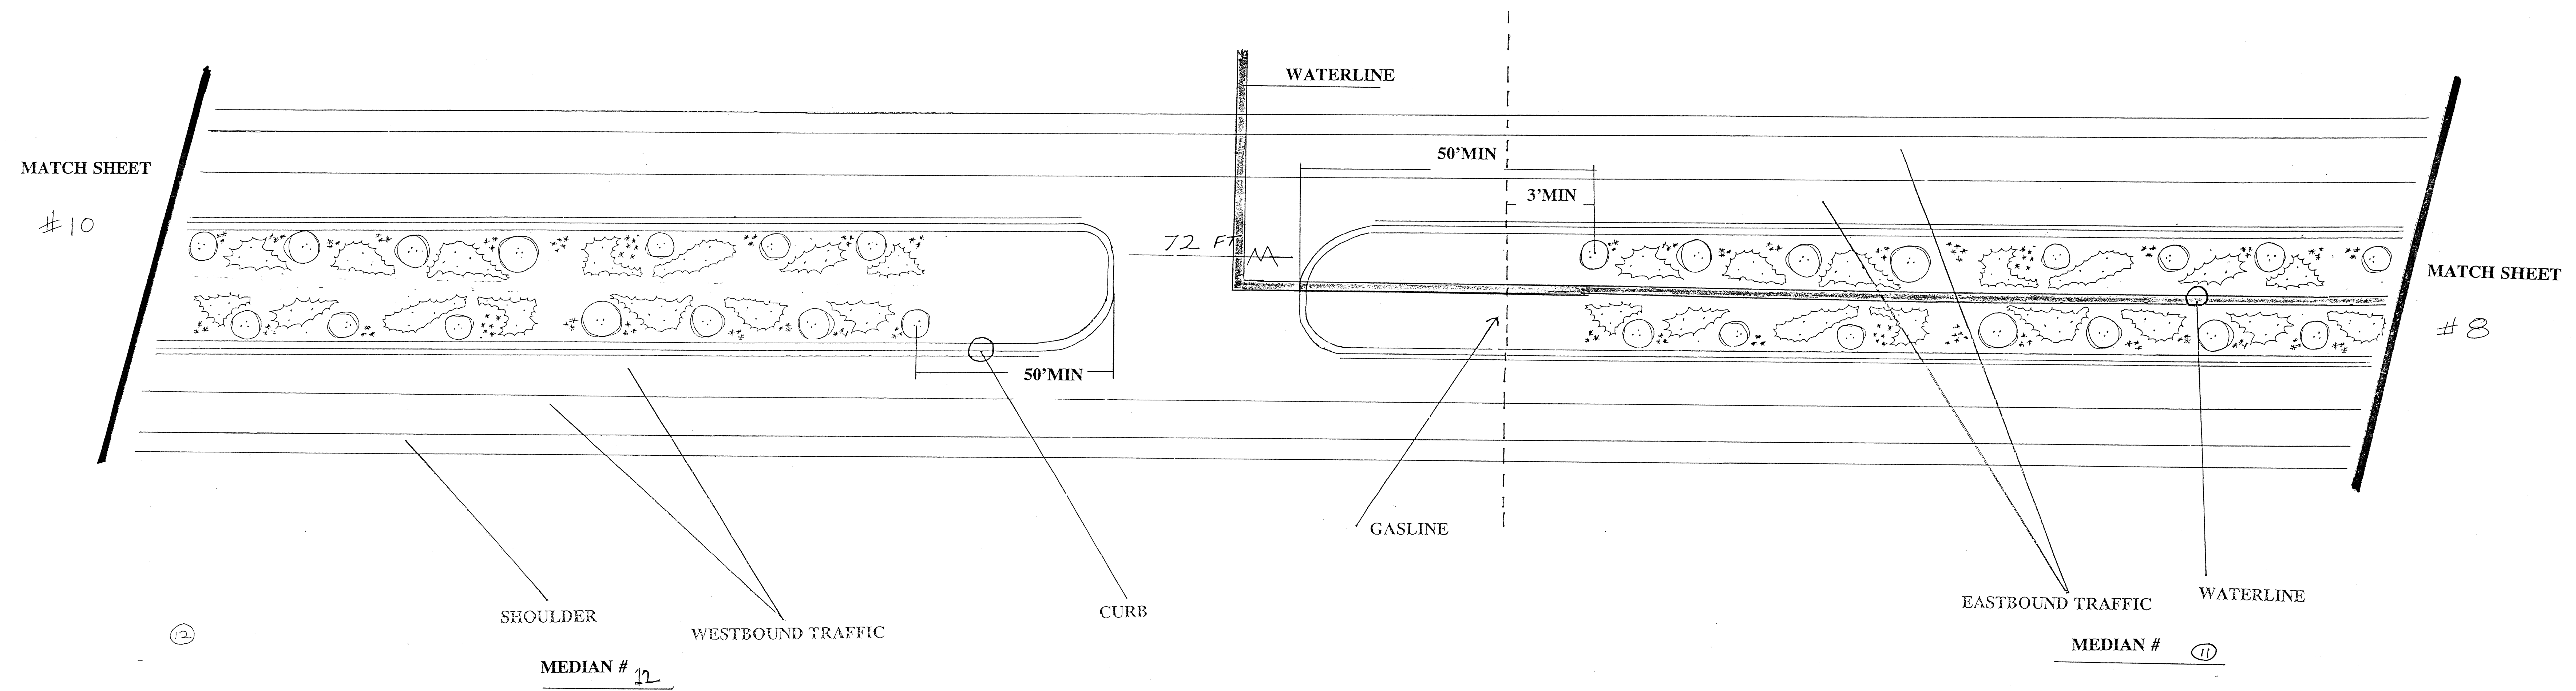


WEST ON CENTRAL

PAGE EIGHT

ENGINEER'S SEAL NO. DATE REMARKS BY REVISIONS DESIGN DESIGNED BY DATE DRAWN BY DATE CHECKED BY DATE				SURVEY INFORMATION FIELD NOTES NO. BY DATE			BENCH MARKS			AS BUILT INFORMATION CONTRACTOR WORK STARTED BY DATE INSPECTOR'S ACCEPTANCE BY DATE FIELD VERIFICATION BY DATE DRAWINGS CORRECTED BY DATE MICRO-FILM INFORMATION RECORDED BY DATE NO.			CITY OF ALBUQUERQUE PUBLIC WORKS DEPARTMENT ENGINEERING GROUP TITLE: <u>ROOT 66 MEDIAN LANDSCAPE PROJECT</u> <table border="1"> <tr> <td>APPROVALS</td> <td>ENGINEER</td> <td>DATE</td> <td>APPROVALS</td> <td>ENGINEER</td> <td>DATE</td> </tr> <tr> <td>DRG CHAIRMAN</td> <td><i>[Signature]</i></td> <td>10-11-91</td> <td>WATER</td> <td><i>[Signature]</i></td> <td>10/16/91</td> </tr> <tr> <td>TRANSPORTATION</td> <td><i>[Signature]</i></td> <td>10-09-91</td> <td>WASTE WATER</td> <td><i>[Signature]</i></td> <td>"</td> </tr> <tr> <td>HYDROLOGY</td> <td><i>[Signature]</i></td> <td>10-09-91</td> <td></td> <td></td> <td></td> </tr> </table> PROJECT NO. <u>4343.90</u> MAP NO. <u>K10</u> SHEET <u>9</u> OF <u>10</u>						APPROVALS	ENGINEER	DATE	APPROVALS	ENGINEER	DATE	DRG CHAIRMAN	<i>[Signature]</i>	10-11-91	WATER	<i>[Signature]</i>	10/16/91	TRANSPORTATION	<i>[Signature]</i>	10-09-91	WASTE WATER	<i>[Signature]</i>	"	HYDROLOGY	<i>[Signature]</i>	10-09-91			
APPROVALS	ENGINEER	DATE	APPROVALS	ENGINEER	DATE																																					
DRG CHAIRMAN	<i>[Signature]</i>	10-11-91	WATER	<i>[Signature]</i>	10/16/91																																					
TRANSPORTATION	<i>[Signature]</i>	10-09-91	WASTE WATER	<i>[Signature]</i>	"																																					
HYDROLOGY	<i>[Signature]</i>	10-09-91	

SCALE OF MEDIAN
LAYOUT 1" = 20'

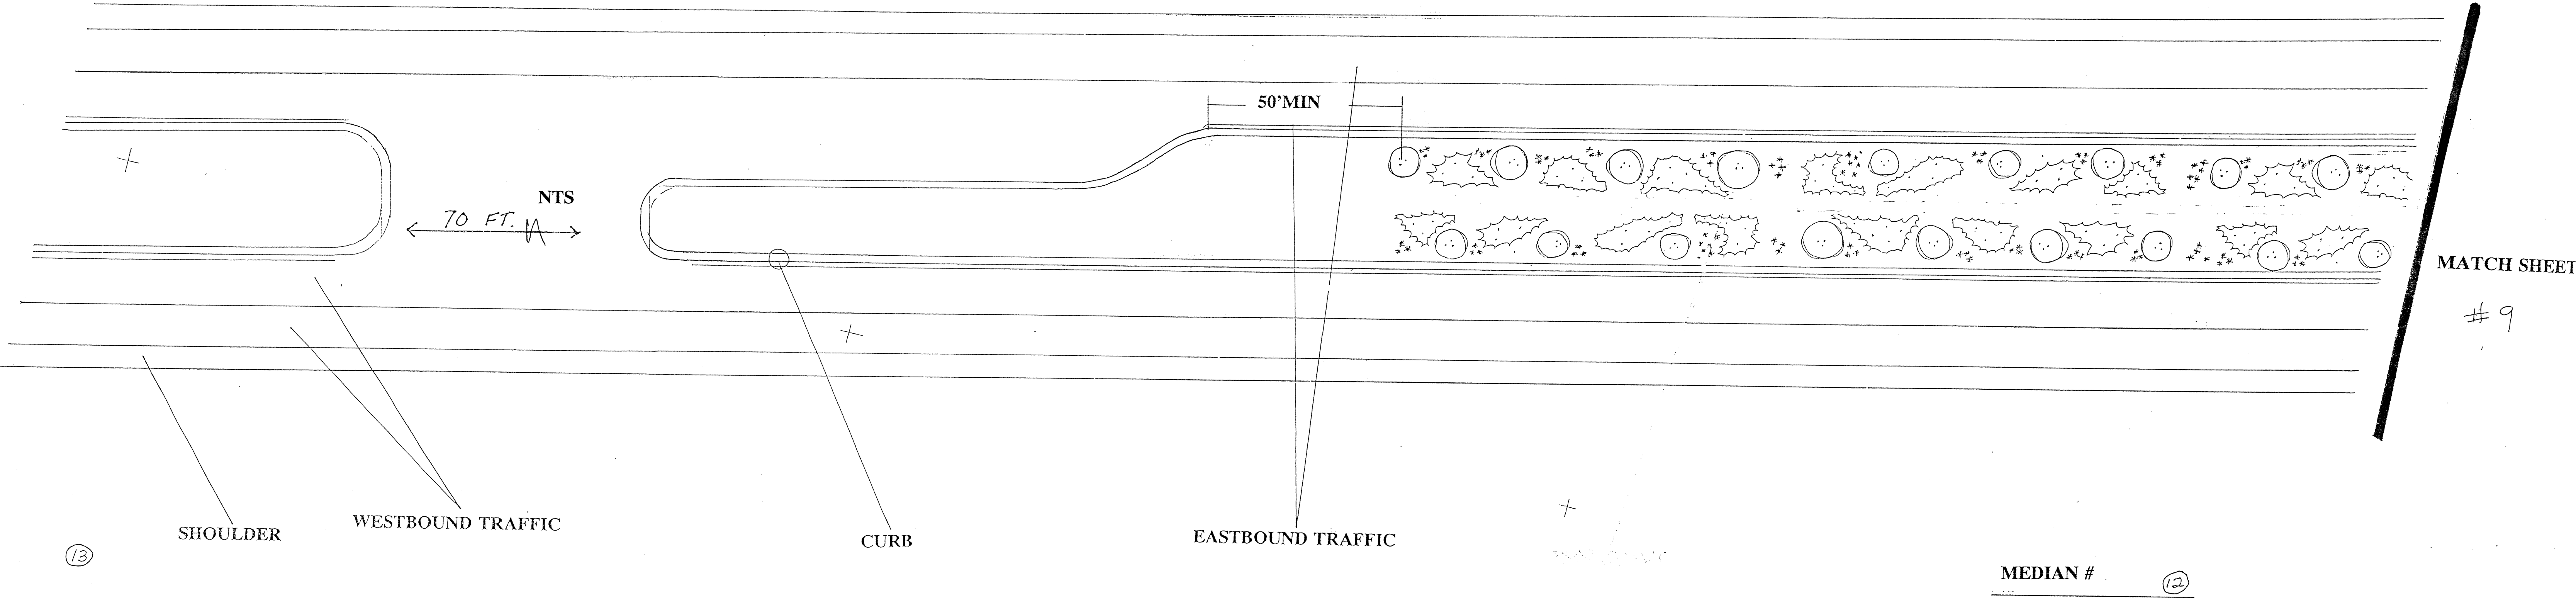

MEDIAN # 12

WEST ON CENTRAL

ENGINEER'S SEAL				SURVEY INFORMATION			BENCH MARKS			AS BUILT INFORMATION		
				FIELD NOTES						CONTRACTOR		
NO.	DATE	REMARKS	BY	NO.	BY	DATE				WORK	DATE	
										STAKED BY		
										INSPECTOR'S		
										ACCEPTANCE BY		
										FIELD		
										VERIFICATION BY		
										DRAWINGS		
										CORRECTED BY		
										MICRO-FILM INFORMATION		
										RECORDED BY		
										NO.		

CITY OF ALBUQUERQUE PUBLIC WORKS DEPARTMENT ENGINEERING GROUP									
TITLE: ROOT 66 MEDIAN LANDSCAPE PROJECT									
APPROVALS	ENGINEER	DATE	APPROVALS	ENGINEER	DATE	APPROVALS	ENGINEER	DATE	APPROVALS
DRC CHAIRMAN	Reginald	10-11-91	WATER	MDM	10-11-91				
TRANSPORTATION	MDM	10-09-91	WASTE WATER	MDM					
HYDROLOGY	N/A								
PAVING	D. Serna	11-8-91							
PROJECT NO. 4343.90 MAP NO. K 9 SHEET 10 OF 10									