

CONSTRUCTION PLANS

FOR

COMANCHE RD / EMBUDITO

ARROYO BRIDGE

RAILING



GENERAL NOTES


1. ALL WORK DETAILED ON THESE PLANS TO BE PERFORMED UNDER CONTRACT SHALL, EXCEPT AS OTHERWISE STATED OR PROVIDED FOR HEREON, BE CONSTRUCTED IN ACCORDANCE WITH THE CITY OF ALBUQUERQUE STANDARD SPECIFICATIONS--PUBLIC WORKS CONSTRUCTION--1986.
2. ALL WORK ON THIS PROJECT SHALL BE PERFORMED IN ACCORDANCE WITH APPLICABLE FEDERAL, STATE AND LOCAL LAWS, RULES AND REGULATIONS CONCERNING CONSTRUCTION SAFETY AND HEALTH.
3. UTILITIES LOCATIONS AS SHOWN ON THESE DRAWINGS ARE APPROXIMATE. IT IS POSSIBLE THAT THE EXACT LOCATION OF LINES AND UTILITY CONNECTION POINTS IN THE IMMEDIATE VICINITY OF THE PROPOSED SITE MAY BE SLIGHTLY DIFFERENT FROM THE LOCATION SHOWN ON THESE DRAWINGS. PRIOR TO CONSTRUCTION, THE CONTRACTOR SHALL EXCAVATE AND VERIFY THE HORIZONTAL AND VERTICAL LOCATIONS OF ALL EXISTING UTILITIES. SHOULD A CONFLICT EXIST, THE CONTRACTOR SHALL NOTIFY THE ENGINEER SO THAT THE CONFLICT CAN BE RESOLVED WITH A MINIMUM AMOUNT OF DELAY.
4. SHOULD A CONFLICT EXIST BETWEEN THESE PLANS AND ACTUAL FIELD CONDITIONS, THE CONTRACTOR SHALL PROMPTLY NOTIFY THE ENGINEER IN WRITING SO THAT THE CONFLICT CAN BE RESOLVED WITH A MINIMUM AMOUNT OF DELAY FOR ALL PARTIES.
5. THREE (3) WORKING DAYS PRIOR TO BEGINNING CONSTRUCTION, THE CONTRACTOR SHALL SUBMIT TO THE CONSTRUCTION COORDINATION DIVISION A DETAILED CONSTRUCTION SCHEDULE. TWO (2) WORKING DAYS PRIOR TO CONSTRUCTION, THE CONTRACTOR SHALL OBTAIN A BARRICADING PERMIT FROM THE CONSTRUCTION COORDINATION DIVISION. CONTRACTOR SHALL NOTIFY THE BARRICADE ENGINEER (768-2551) PRIOR TO OCCUPYING AN INTERSECTION. SEE SECTION 19 OF THE SPECIFICATIONS.
6. ALL STREET STRIPING ALTERED OR DESTROYED SHALL BE REPLACED BY THE CONTRACTOR TO THE EXISTING PATTERNS OR AS INDICATED BY THIS PLAN SET.
7. TWO (2) WORKING DAYS PRIOR TO ANY EXCAVATION, CONTRACTOR MUST CONTACT LINE LOCATING SERVICE AT 260-1990 FOR LOCATION OF EXISTING UTILITIES.

PUBLIC WORKS DEPARTMENT

CITY OF ALBUQUERQUE





INDEX TO DRAWINGS

SHEET NO.	TITLE
1	COVER SHEET
2	CONSTRUCTION PLAN
3	ELEVATIONS & DETAILS

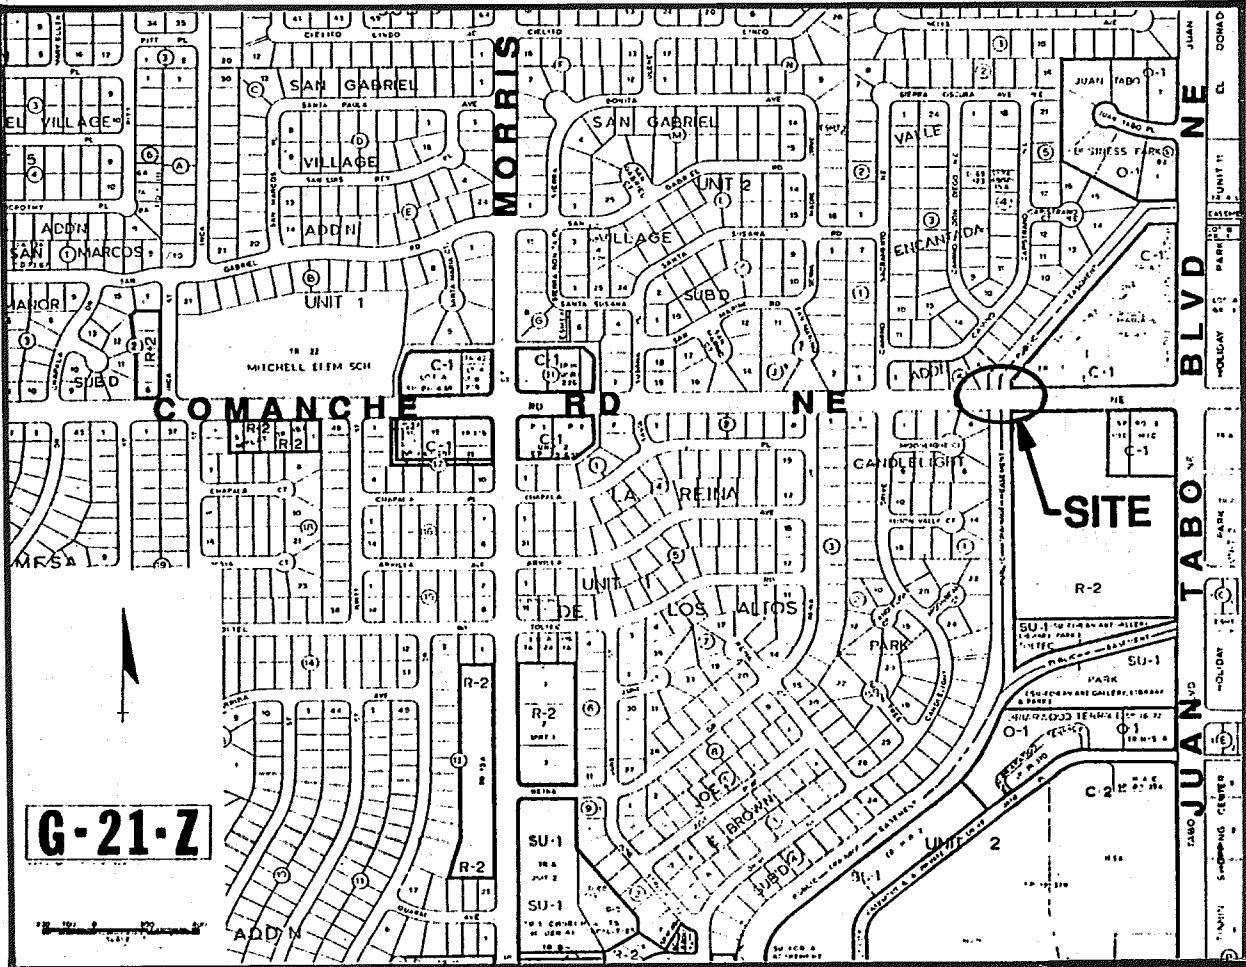


1 2 3 4 5 6 7 8 9 10 11 12 13 14 15
26-191997.190 6/1/97

REV.	SHEETS	CITY ENGR.	DATE	USER DEPT.	DATE	USER DEPT.	DATE
APPROVAL OF REVISIONS							

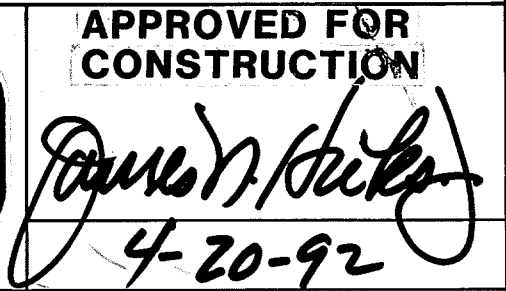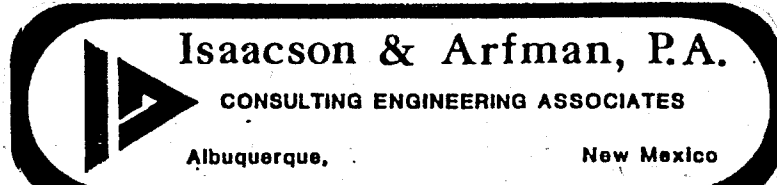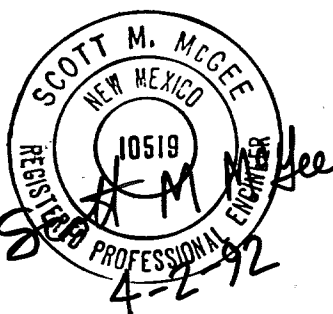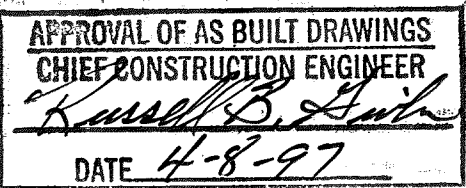

PROJECT NO. 4441.90



SHEET 1 OF 3

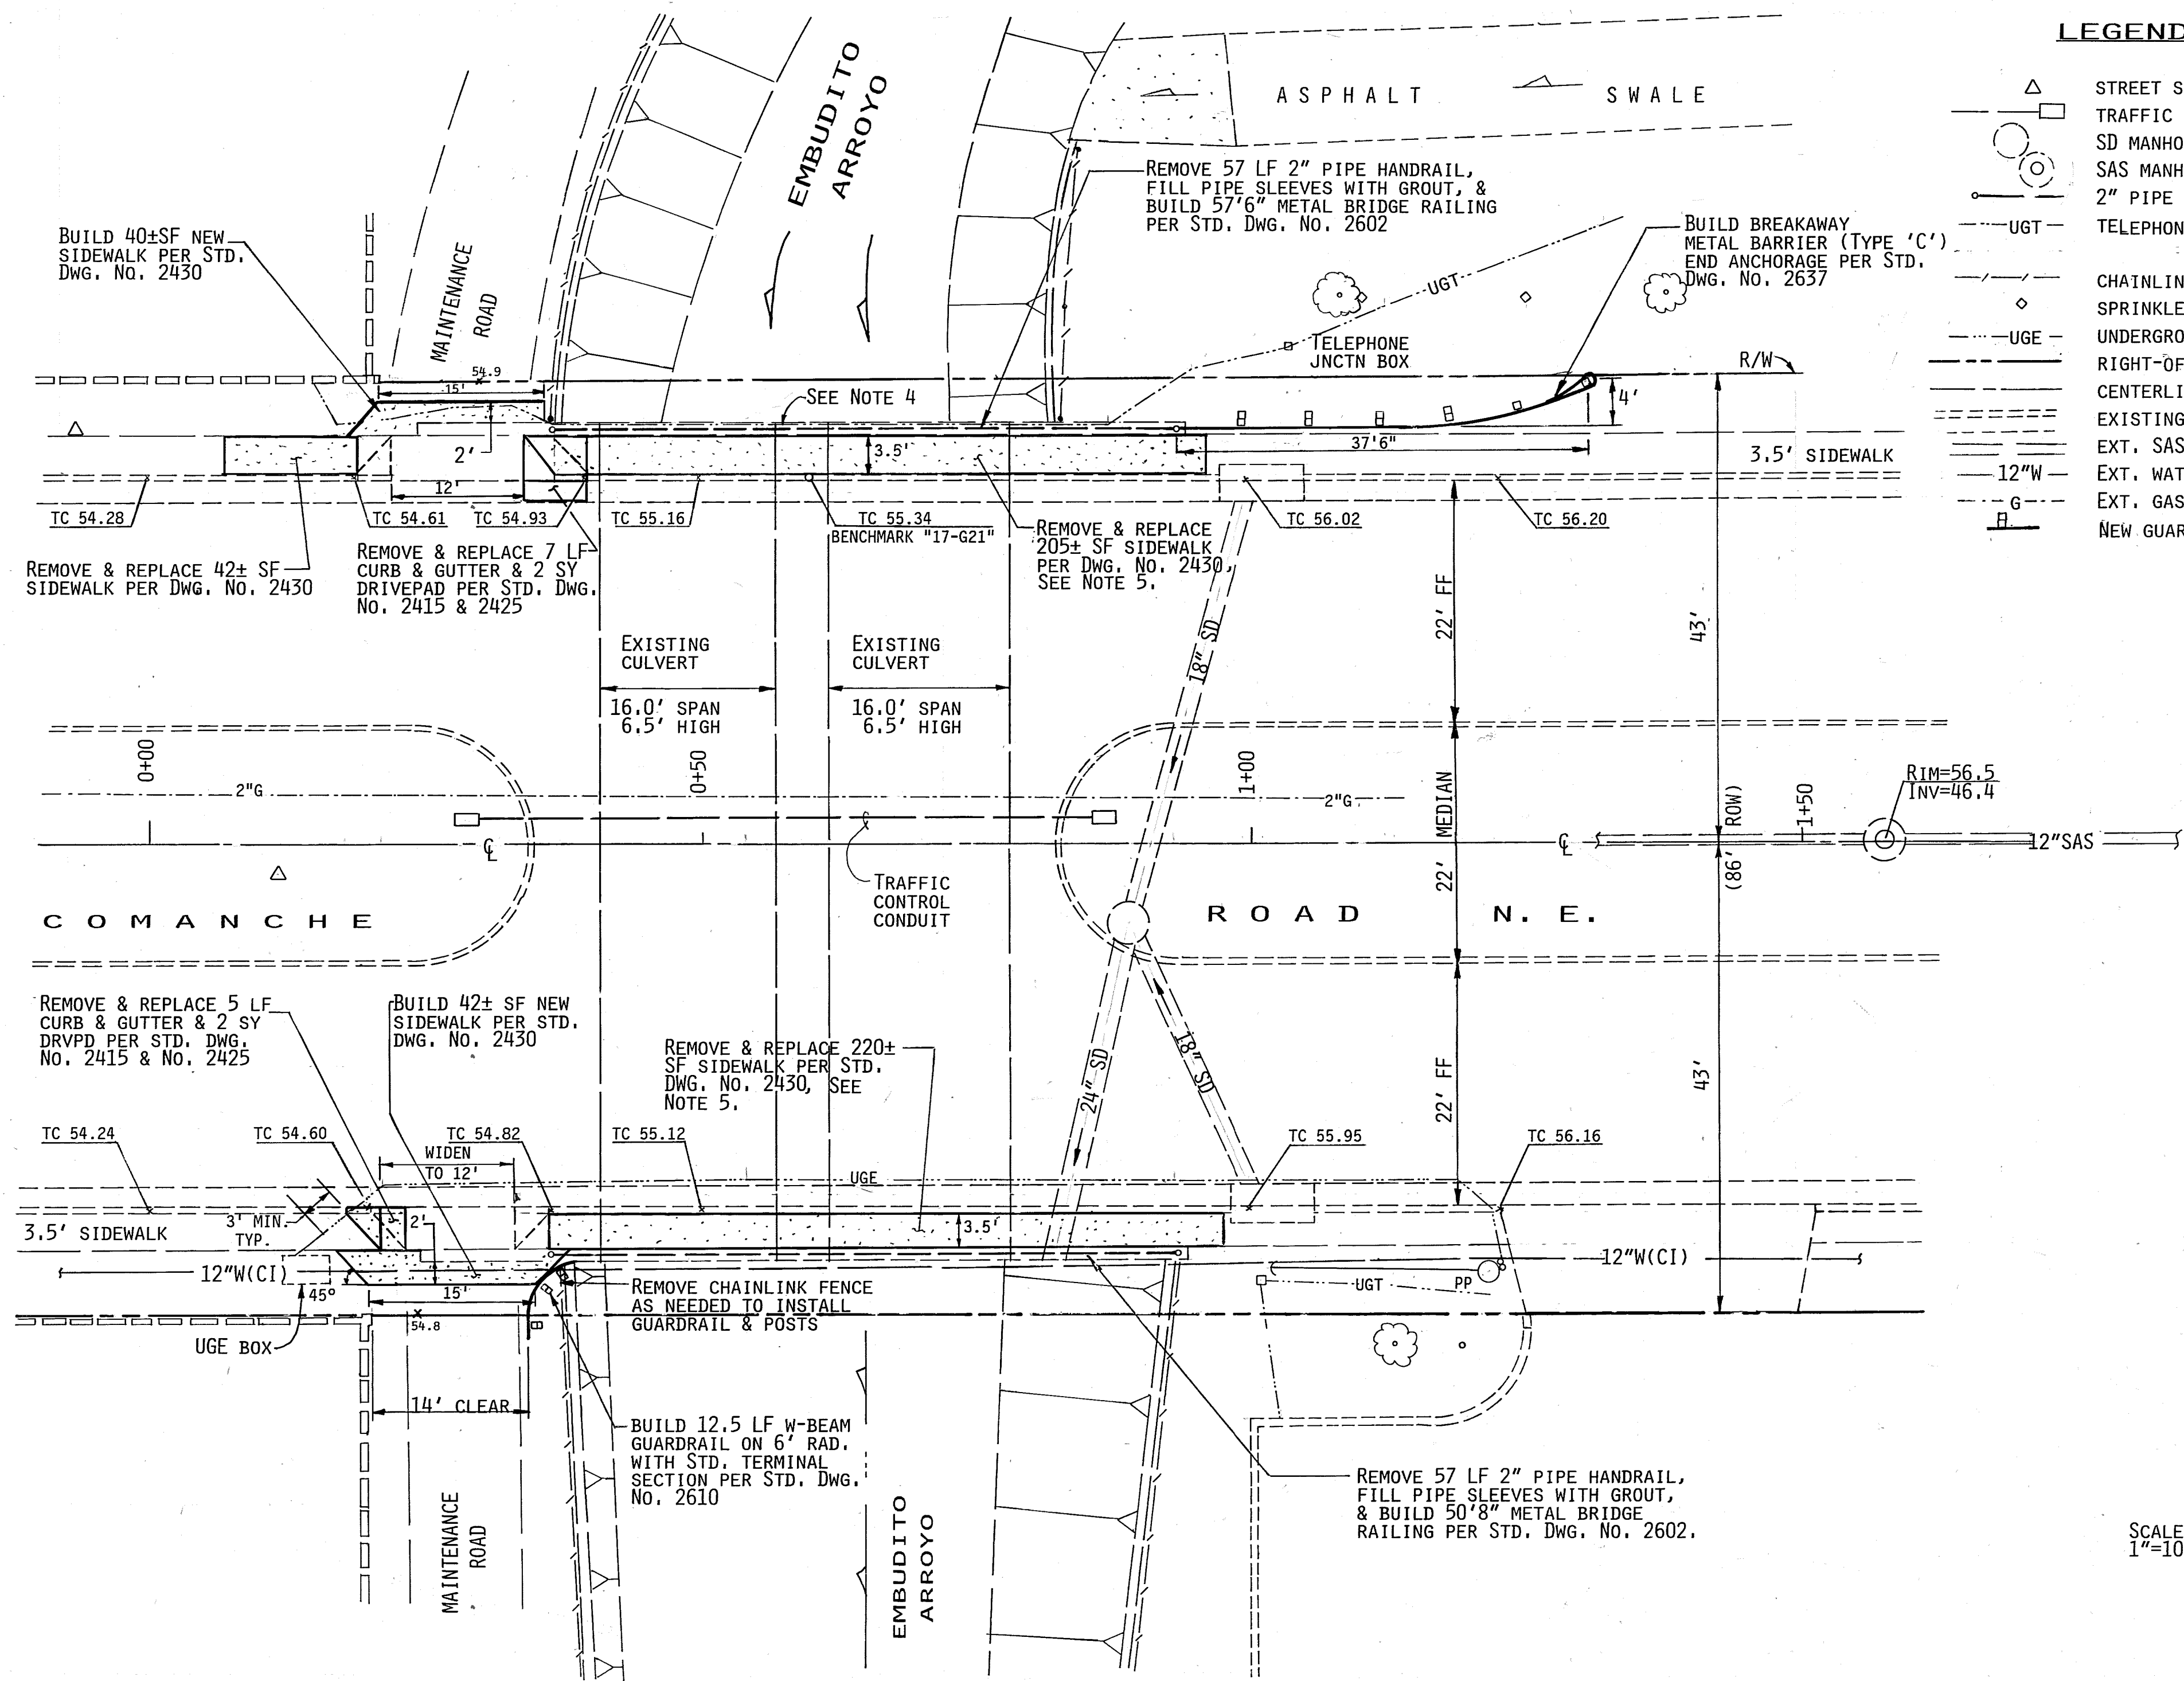

- LEGEND**
- STREET SIGN
 - TRAFFIC CONTROL PULLBOX (EXT)
 - SD MANHOLE
 - SAS MANHOLE
 - 2" PIPE RAILING
 - TELEPHONE CONDUIT(EXT, UNDERGROUND)
 - CHAINLINK FENCE
 - SPRINKLER HEAD
 - UNDERGROUND ELECTRIC (EXT)
 - RIGHT-OF-WAY LINE
 - CENTERLINE
 - EXISTING CURB & GUTTER
 - EXT. SAS LINE
 - EXT. WATER LINE
 - EXT. GAS LINE
 - NEW GUARDRAIL W/POST

- NOTES**
- SEE SHEET 3 FOR ELEVATIONS & DETAILS
 - BRIDGE RAILING SUPPORT POSTS SHALL BE TYPE C AS MODIFIED ON SHEET 3 DETAIL.
 - BRIDGE RAILING TUBULAR STEEL SHALL BE A500 GRADE B OR BETTER, PROVIDE EXPANSION JOINTS PER STD. DWG. NO. 2602.
 - EXISTING TELEPHONE CONDUIT IS EXPOSED ALONG TOP OF CONCRETE HEADWALL. CONTRACTOR SHALL COORDINATE ANY RELOCATION OR RE-ATTACHMENT TO NEW BRIDGE RAILING SUPPORTS WITH U.S. WEST.
 - WHERE SIDEWALK IS REPLACED ADJACENT TO NEW BRIDGE RAILING, CONTRACTOR SHALL MATCH TOP OF CURB & TOP OF BRIDGE HEADWALL GRADES.

AS BUILT INFORMATION		BENCH MARKS		SURVEY INFORMATION		ENGINEER'S SEAL		REVISIONS		DESIGN		DATE	
CONTRACTOR	DATE	WORKED BY	DATE	INSPECTOR'S	DATE	ACCEPTANCE BY	DATE	DRAWINGS	DATE	BY	DATE	DESIGNED BY	DATE
NO.		NO.		NO.		NO.		NO.		NO.		NO.	
ACCS BENCHMARK "17-G21" A STD. DISK SET IN THE TOP OF THE NORTH CURB OF COMANCHE RD NE IN THE CENTER OF THE EMBUDITO ARROYO CROSSING. ELEVATION = 5655.34		DATE		BY		REMARKS		NO.		DATE		BY	
1/92		S.G.		1									

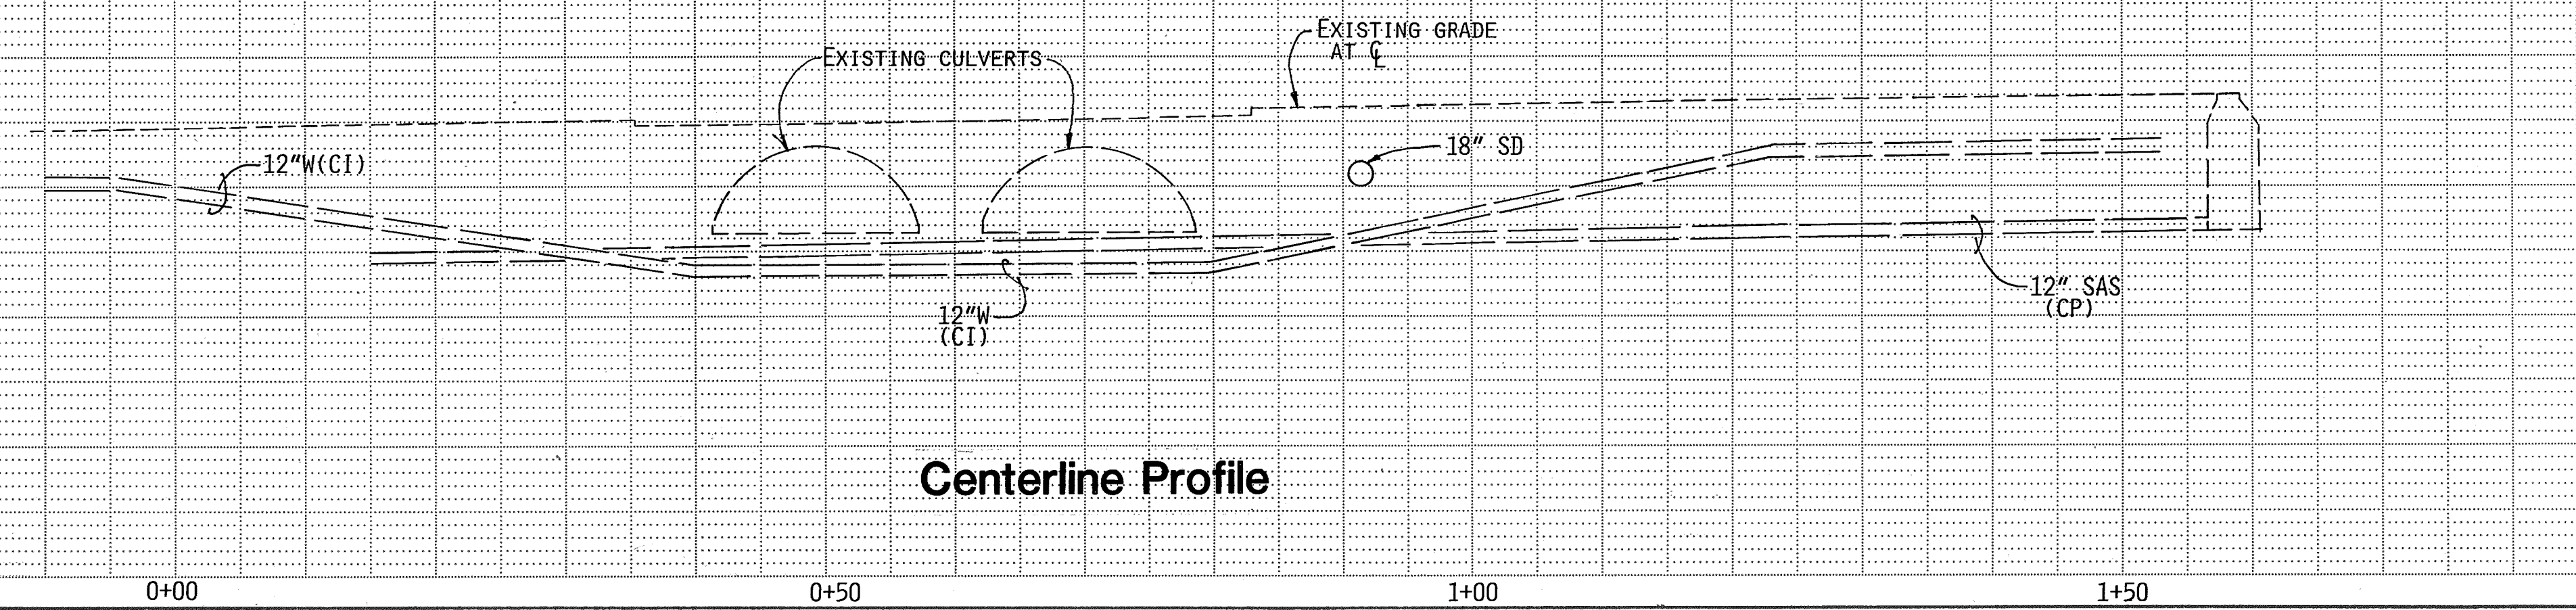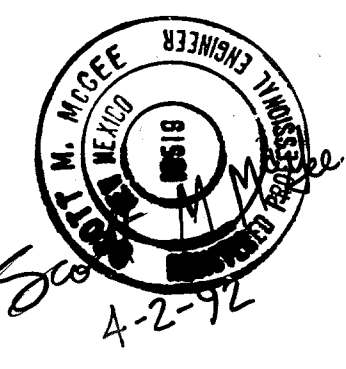




26-09947-02-0207

CITY OF ALBUQUERQUE
PUBLIC WORKS DEPARTMENT
ENGINEERING GROUP

TITLE: COMANCHE RD/EMBUDITO ARROYO
BRIDGE RAILING PLAN

APPROVALS	ENGINEER	DATE	APPROVALS	ENGINEER	DATE
DRC Chair	<i>Rogelio</i>	4-10-92	Water	<i>M. Mace</i>	4-10-92
Transportation	<i>Rogelio</i>	4-15-92	Waste Water	<i>NO</i>	..
Hydrology	<i>Rogelio</i>	4-15-92			

PROJECT NO. 4441.90 MAP NO. G-21 SHEET 2 OF 3

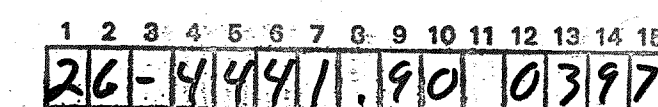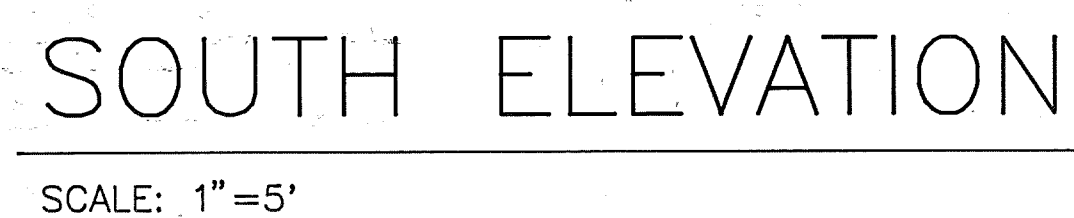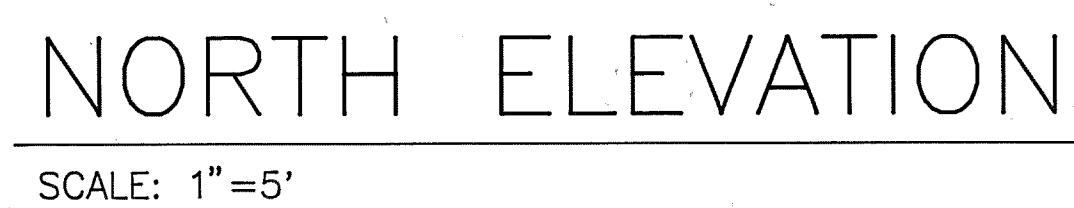

CITY OF ALBUQUERQUE
PUBLIC WORKS DEPARTMENT
ENGINEERING GROUP

TITLE: COMANCHE RD / EMBUDITO ARROYO RAILING
ELEVATIONS & DETAILS

APPROVALS	ENGINEER	DATE	APPROVALS	ENGINEER	DATE
DRC CHAIRMAN	<i>Rogers</i>	4-20-92	WATER	<i>Hill</i>	4-10-92
TRANSPORTATION	<i>Rogers</i>	4-15-92	WASTE WATER	<i>Hill</i>	"
HYDROLOGY	<i>Winters</i>	4-15-92			

PROJECT NO.	4441.90	MAP NO.	G-21	SHEET	3	OF	3
-------------	---------	---------	------	-------	---	----	---

[illegible]