


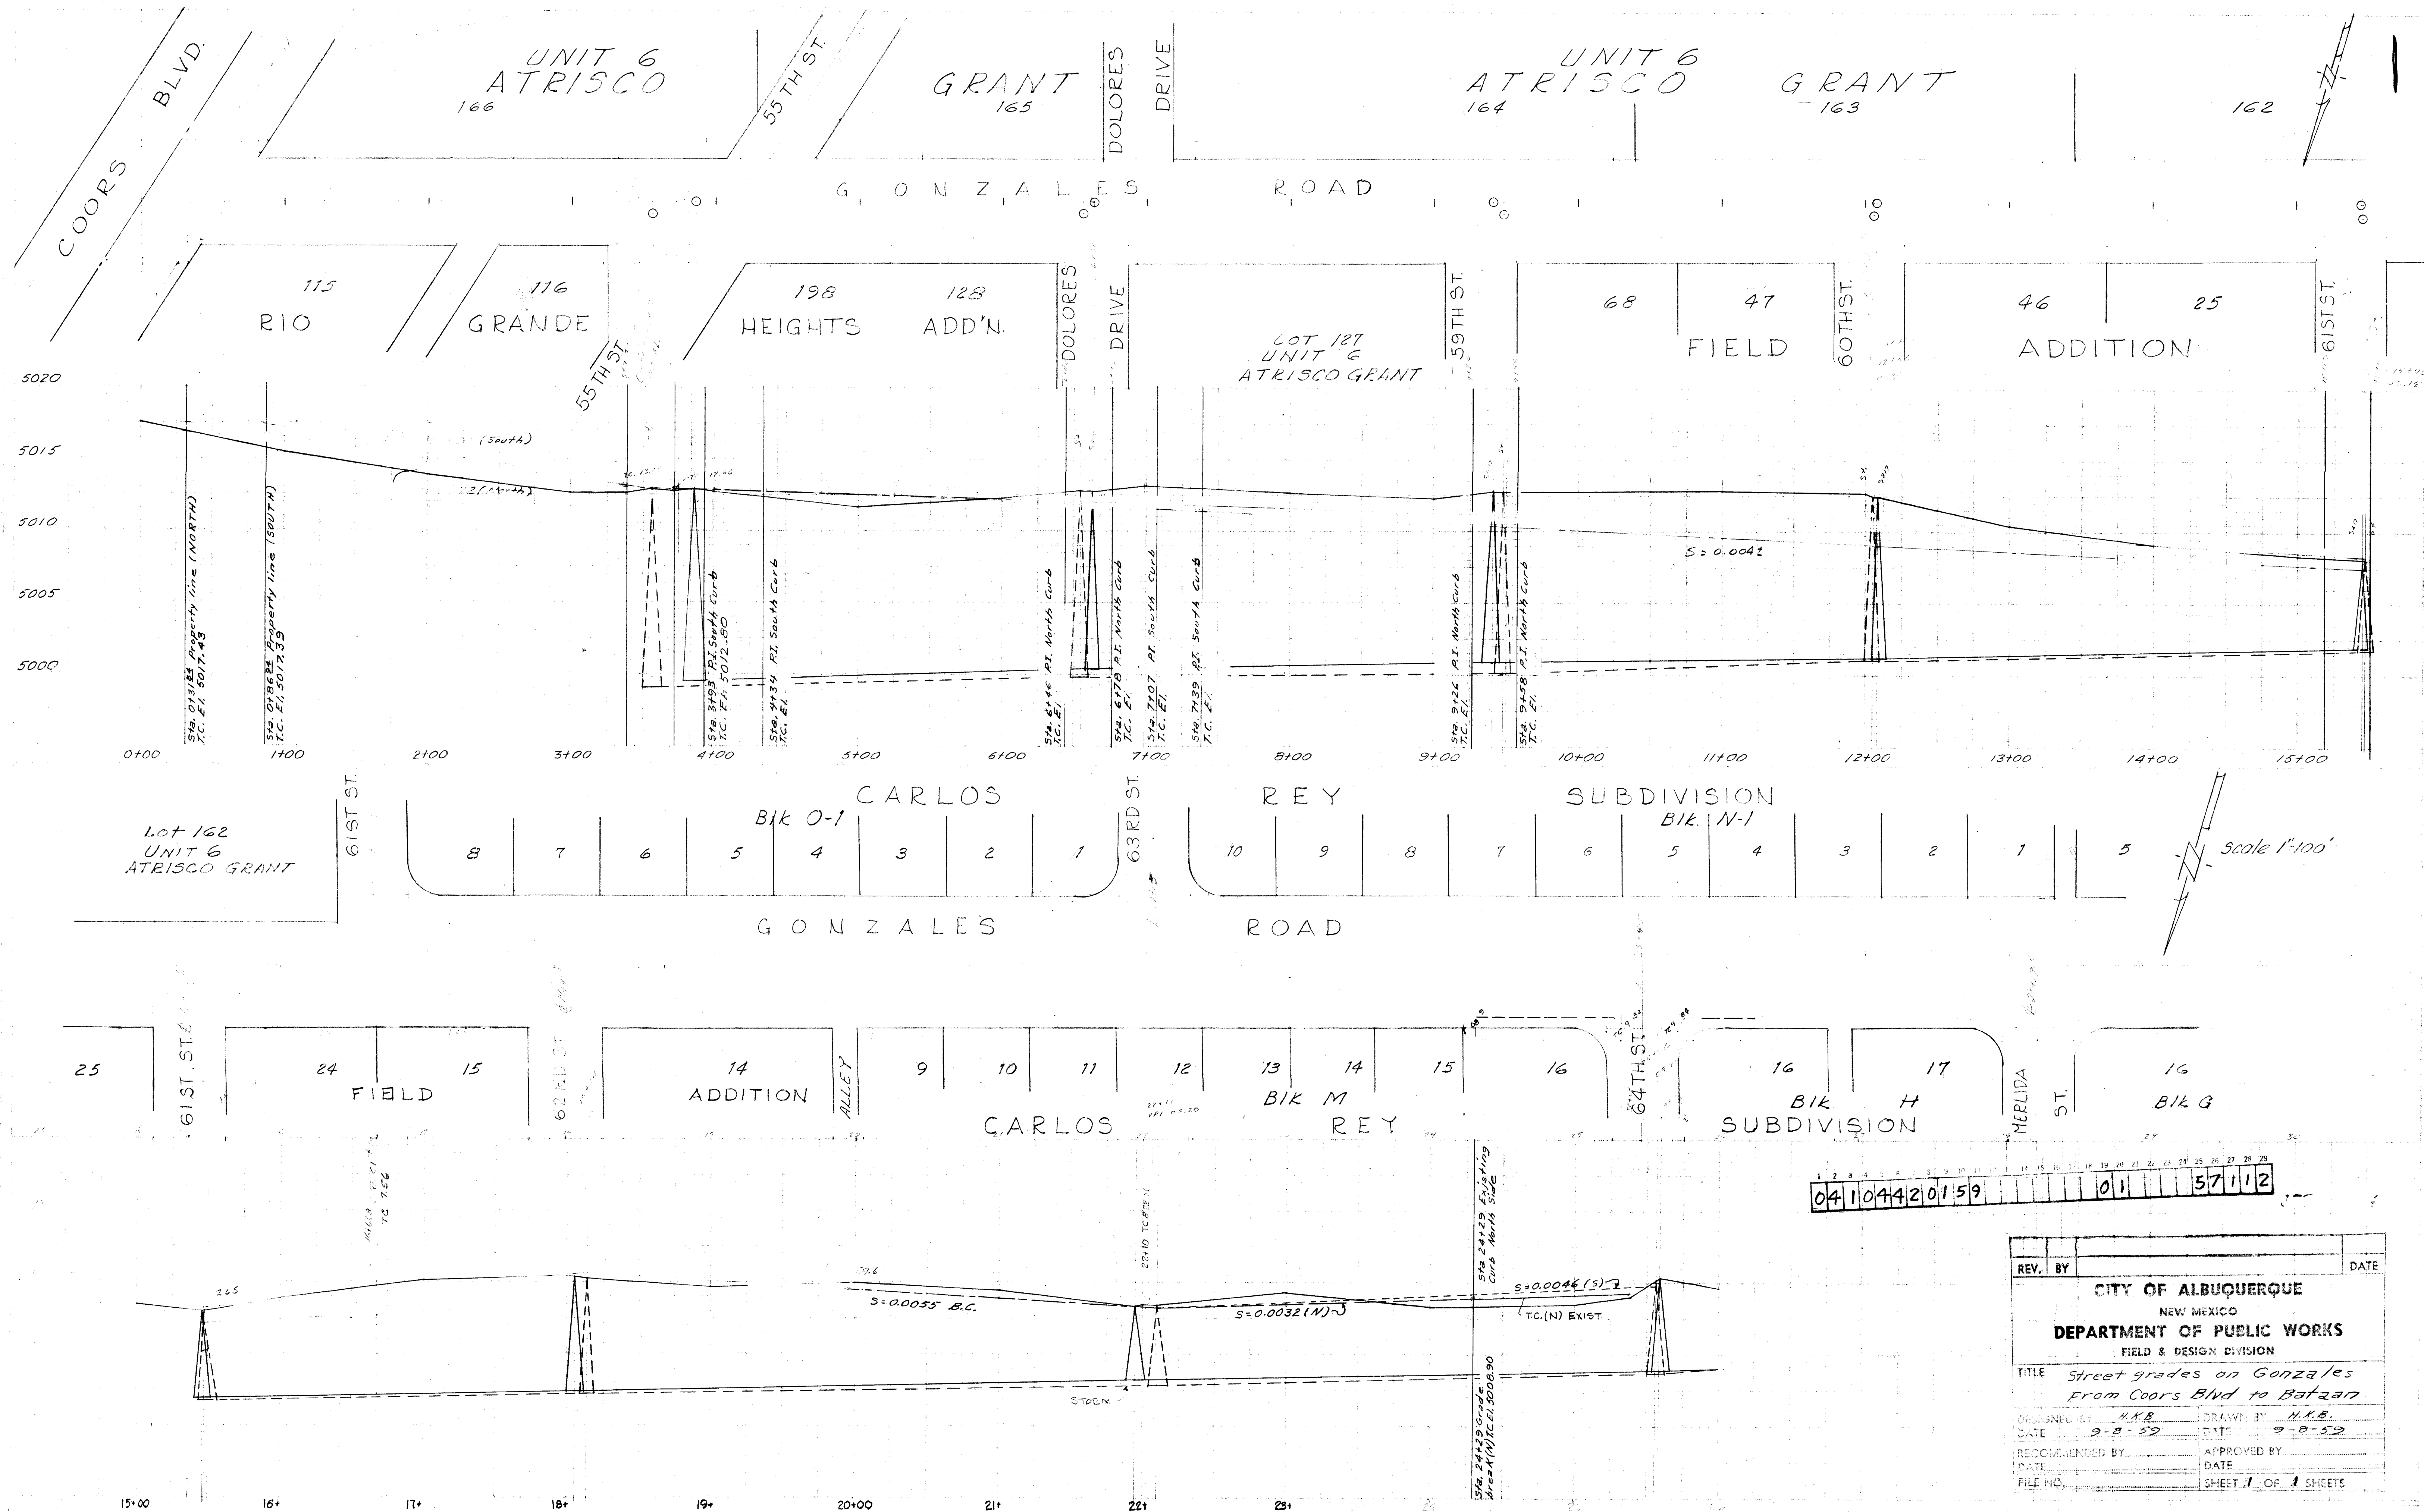

041104420159 01 57112

REV.	BY	DATE
CITY OF ALBUQUERQUE NEW MEXICO DEPARTMENT OF PUBLIC WORKS FIELD & DESIGN DIVISION		
TITLE Street grades on Gonzales From Coors Blvd to Bataan		
DESIGNED BY H.K.B.	DRAWN BY H.K.B.	DATE 9-8-59
RECOMMENDED BY	APPROVED BY	DATE
FILE NO.	SHEET 1 OF 1 SHEETS	

SCANNED BY
BY LASON

W-44b