
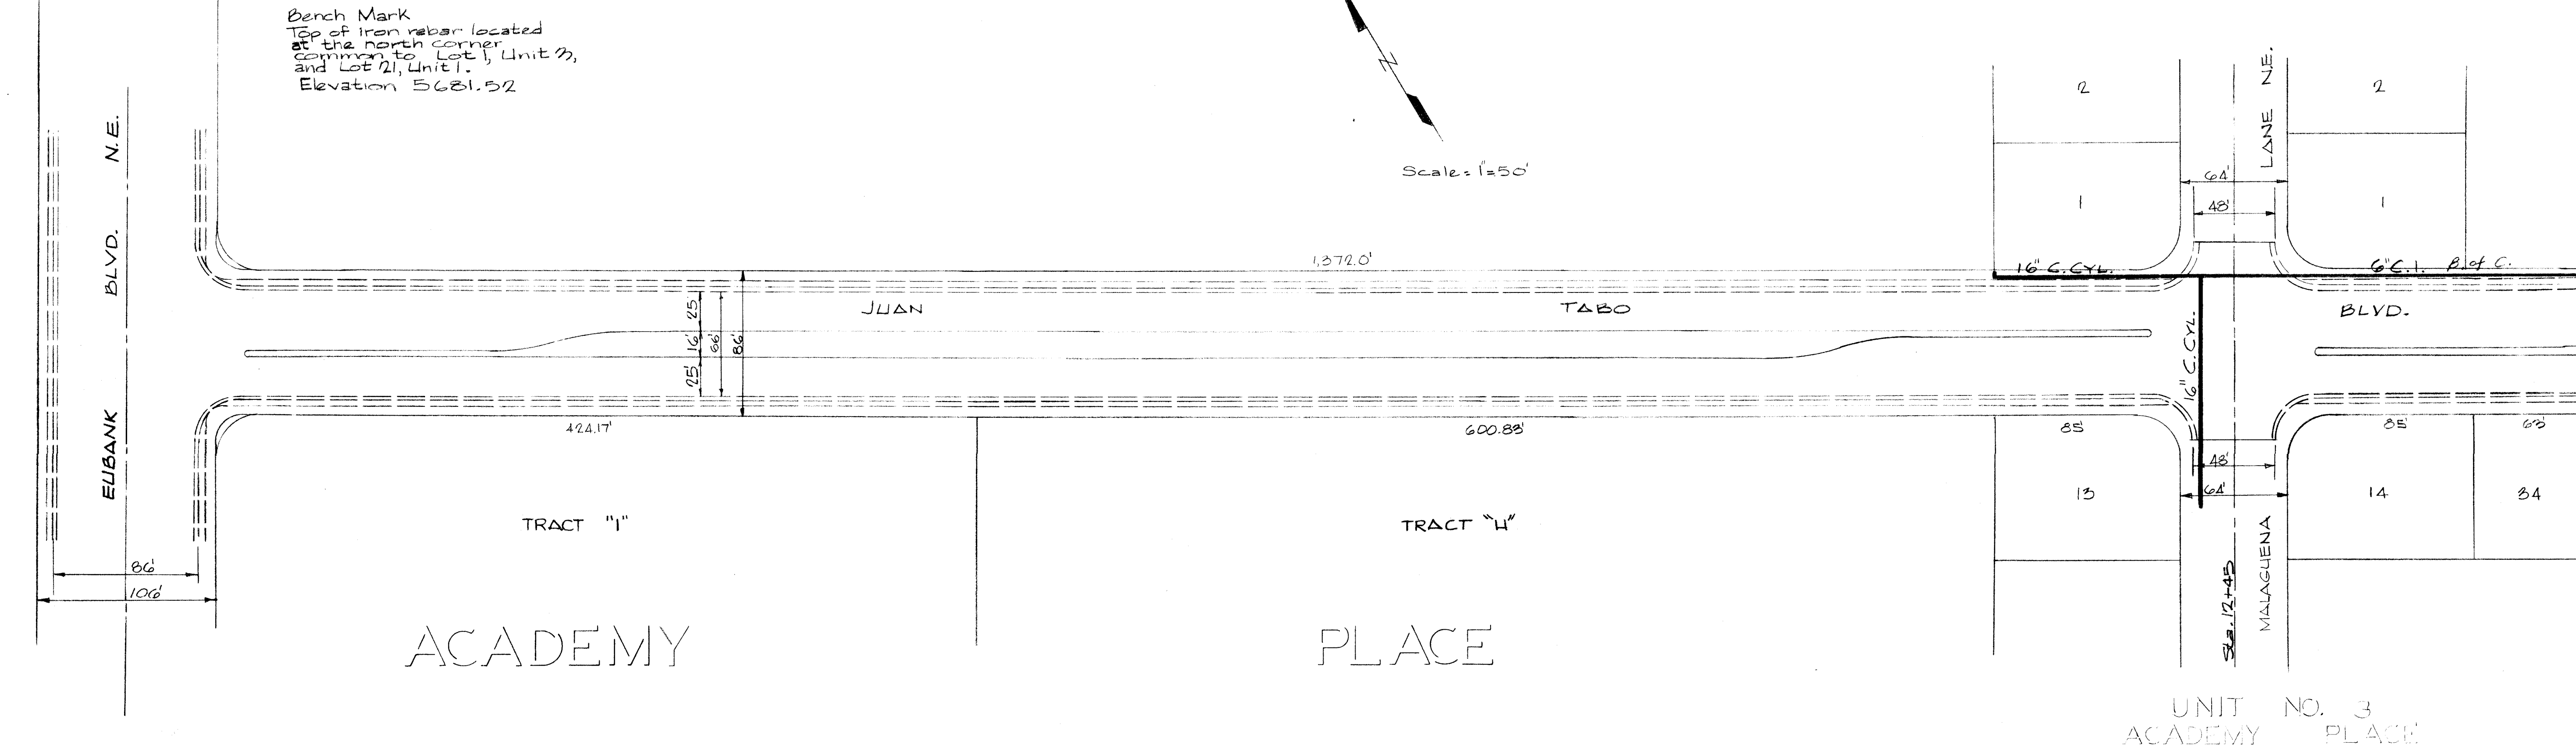



PLAN	SURVEYED	DATE
	BY	
NOTE BOOK	ALIGNMENT CHECKED	
	BY	
NO.	BY	
	DATE	

PROFILE	SURVEYED	DATE
	BY	
NOTE BOOK	GRADES CHECKED	
	BY	
NO.	BY	
	DATE	

Bench Mark
Top of iron rebar located
at the north corner
common to Lot 1, Unit 3,
and Lot 21, Unit 1.
Elevation 5681.52

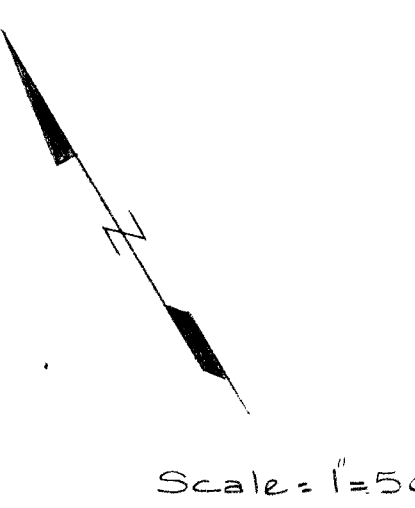

04 54 0173 13 6121

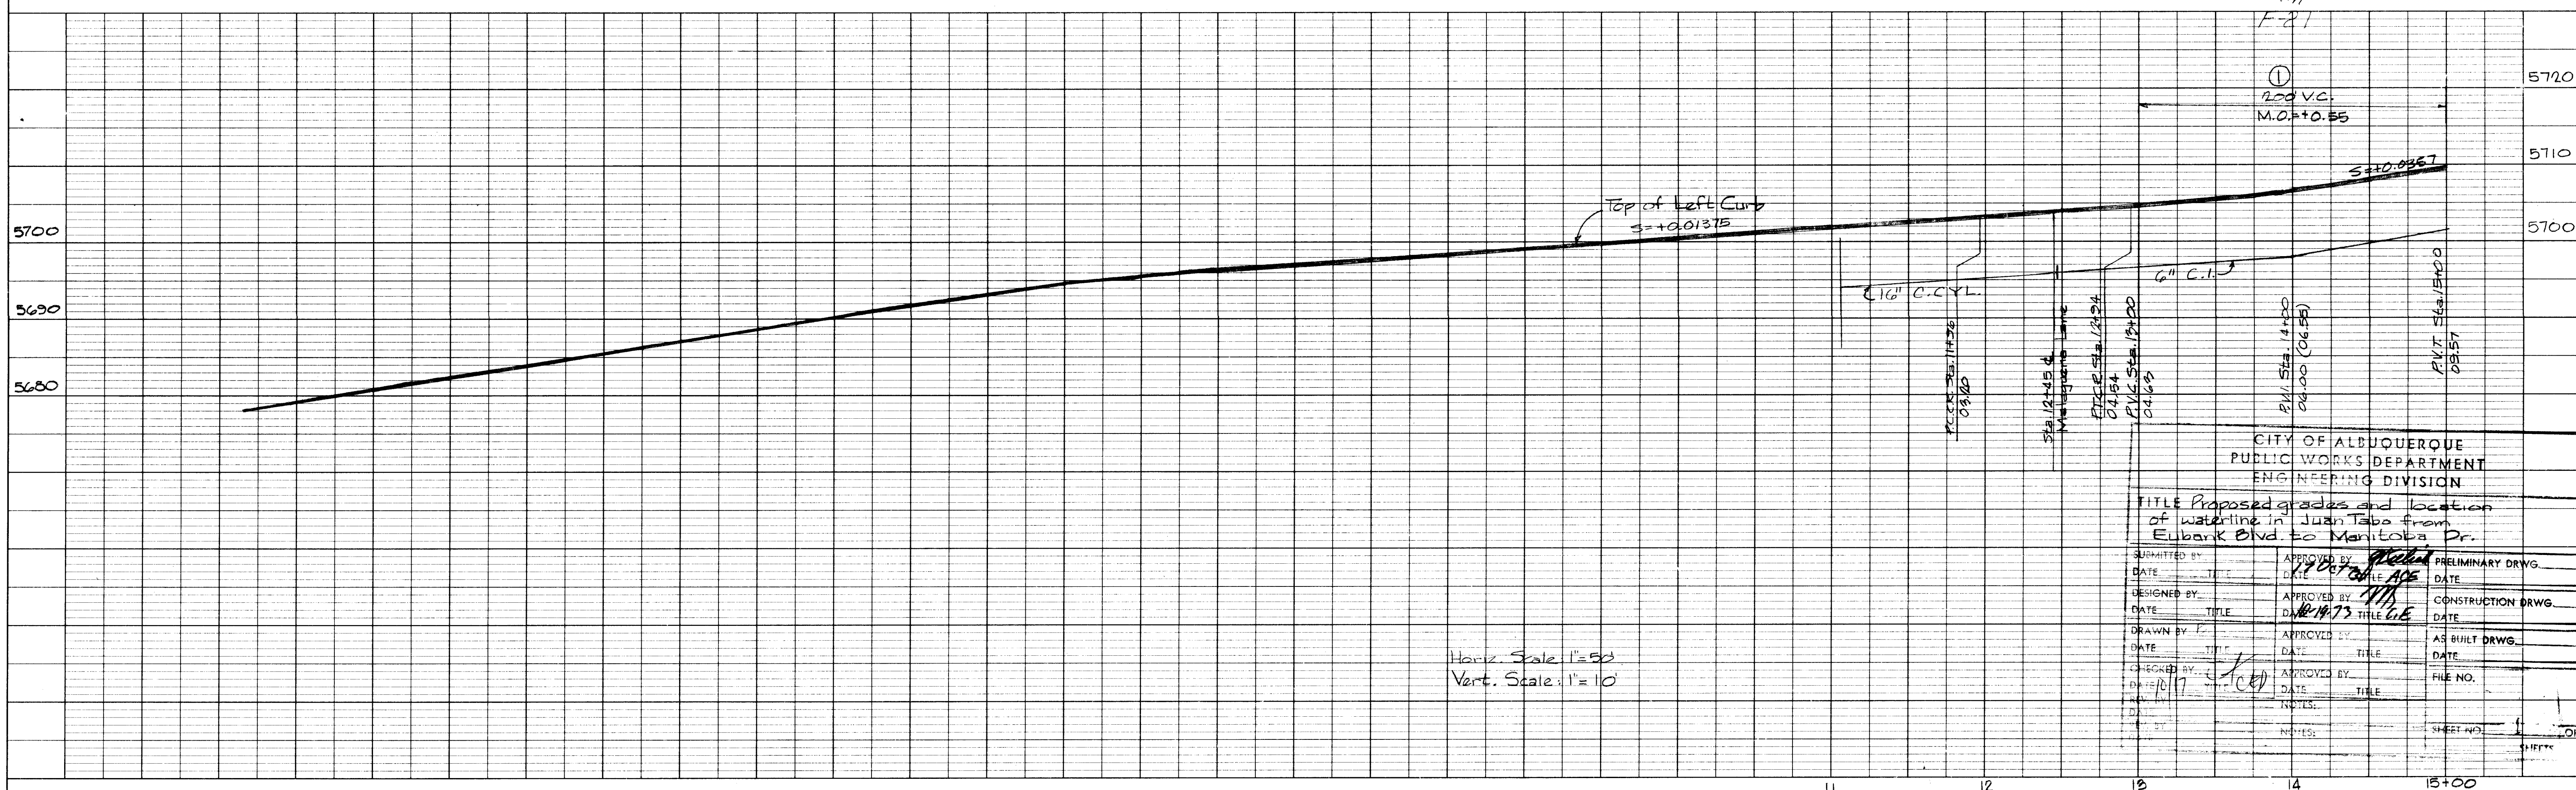



Horiz. Scale: 1"=50'
Vert. Scale: 1"=10'

CITY OF ALBUQUERQUE PUBLIC WORKS DEPARTMENT ENGINEERING DIVISION			
TITLE Proposed grades and location of waterline in Juan Tabo from Eubank Blvd. to Manitoba Dr.			
SUBMITTED BY	APPROVED BY	DATE	PRELIMINARY DRWG.
DATE	DATE	DATE	DATE
DESIGNED BY	APPROVED BY	DATE	CONSTRUCTION DRWG.
DATE	DATE	DATE	DATE
DRAWN BY	APPROVED BY	DATE	AS BUILT DRWG.
DATE	DATE	DATE	DATE
CHECKED BY	APPROVED BY	DATE	FILE NO.
DATE	DATE	DATE	DATE
NOTES	NOTES	NOTES	NOTES
NOTES	NOTES	NOTES	NOTES

SCANNED BY
BY LASON

56-54-73
Sheet 1 of 5

PROFILE		BY	DATE
SURVEYED			
PLOTTED			
GRADES CHECKED			
NOTE BOOK			
8. M ₁ NOTED			
STRUCTURE MOTAINS CUMV			

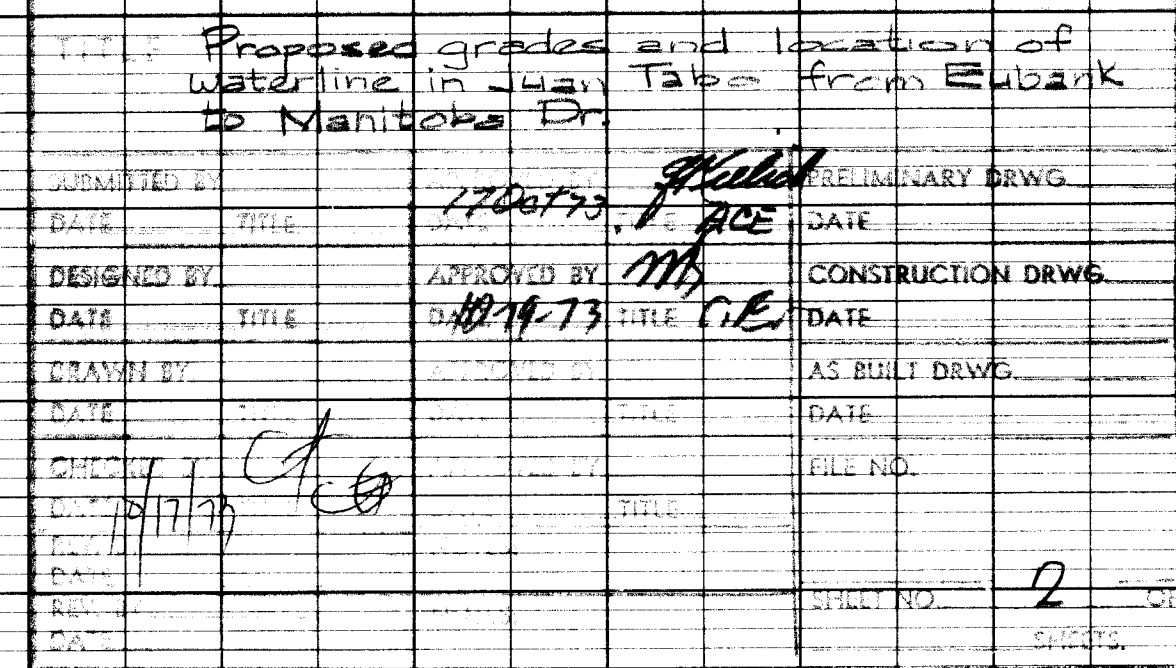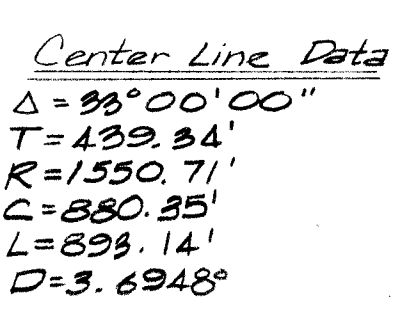

PLAN	SURVEYED	BY	DATE
NOTE BOOK	PLOTTED		
	ALIGNMENT CHECKED		
	RT. OF WAY CHECKED		
NO			

 Scale 1' = 50'



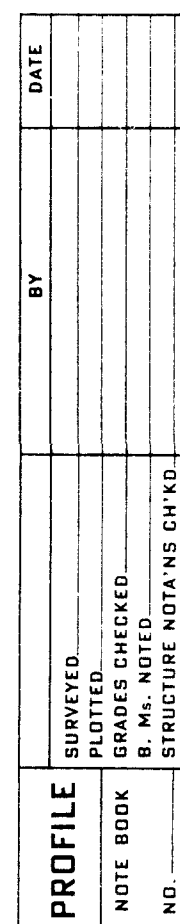


PLATE 1 PLAN-PROFILE O. P. R. & R. E. STANDARD
100% RAG AGEPROOF VELLUM—MADE AND PRINTED IN U. S. A.
EUGENE DIETZGEN CO.

SG-54-73
Sheet 3 of 5

Top of iron rebar located
at the north corner common
to Lot 1, Unit 2, and
Lot 21, Unit 1.
Elev. 5681.52

A diagram showing a line with a break symbol (two parallel diagonal lines) in the middle, indicating a break in the line.

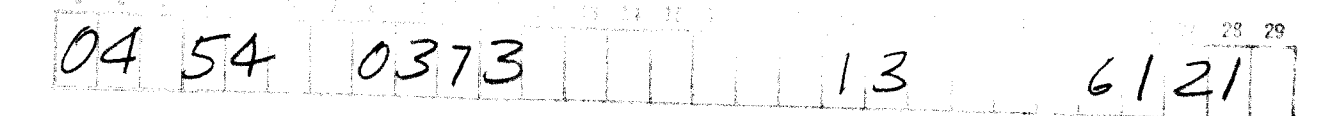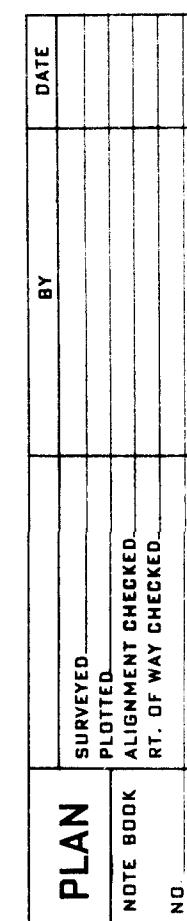

F-77.



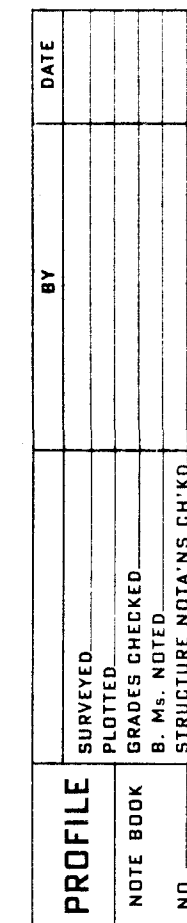


PLATE 1 PLAN-PROFILE O. P. R. & R. E. STANDARD
100% RAG AGEPROOF VELLUM—MADE AND PRINTED IN U. S. A.
EUGENE DIETZGEN CO.

SG-54-72
Sheet 4 of 5

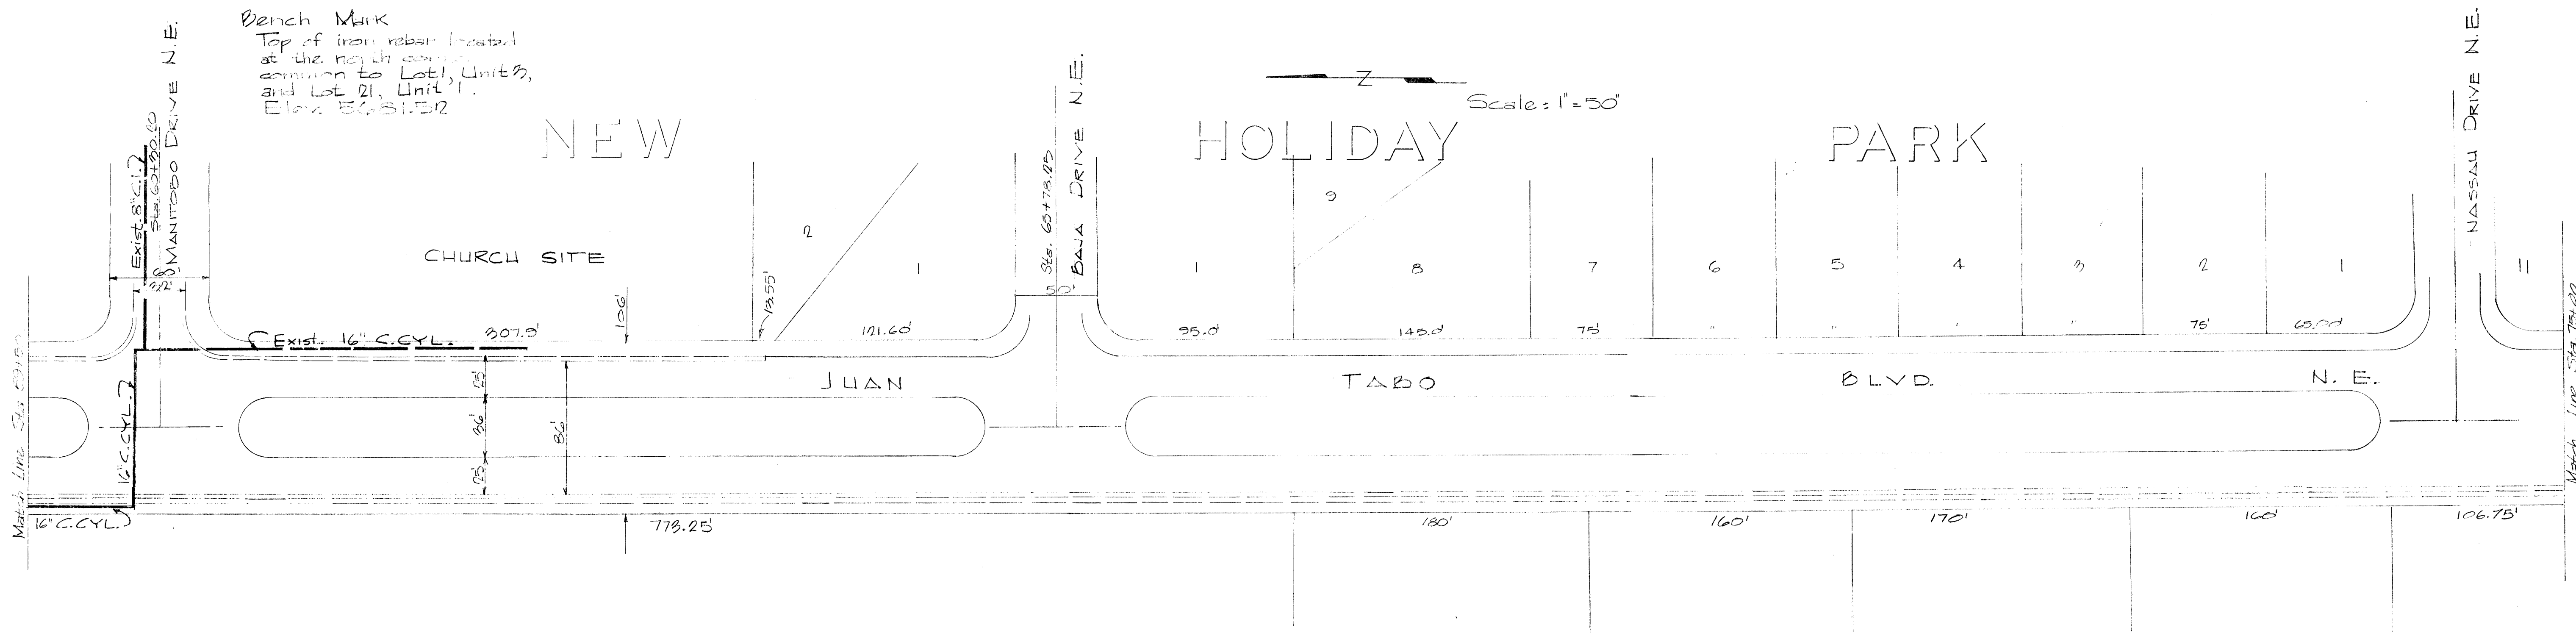

1	2	3	4	5	6	7	8	9	10	11	12	13	14	15	16	17	18	19	20	21	22	23	24	25	26	27	28	29
04	54											0573																

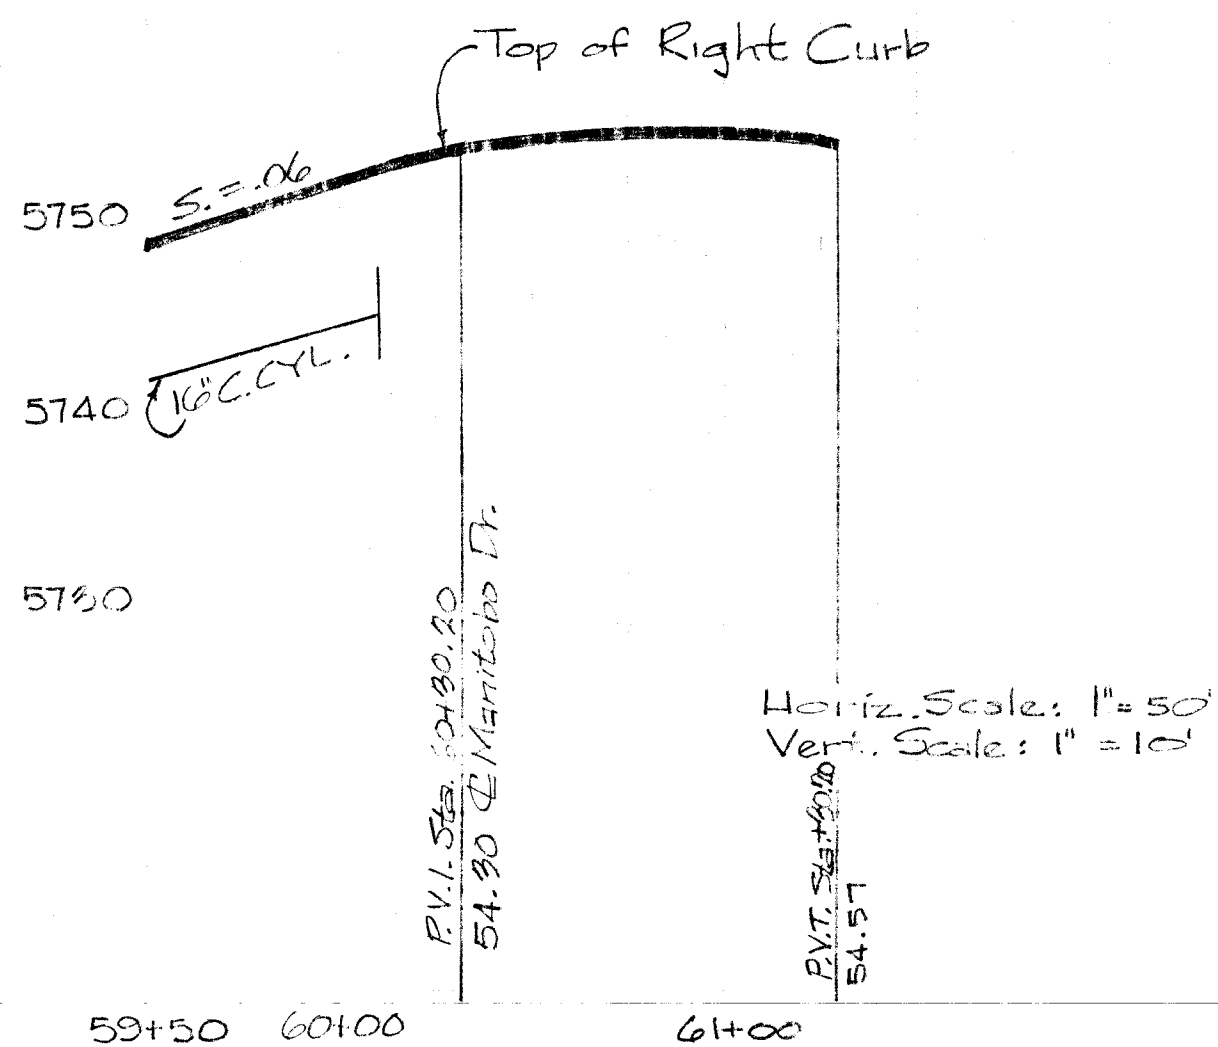

CITY OF ALBUQUERQUE PUBLIC WORKS DEPARTMENT ENGINEERING DIVISION			
TITLE Proposed grades and location of waterline in Juan Tabo from Eubank Blvd. to Manitoba Dr.			
SUBMITTED BY	APPROVED BY	PRELIMINARY DRWG.	
DATE	DATE	DATE	
DESIGNED BY	APPROVED BY	CONSTRUCTION DRWG.	
DATE	DATE	DATE	
DRAWN BY	APPROVED BY	AS BUILT DRWG.	
DATE	DATE	DATE	
CHECKED BY	APPROVED BY	FILE NO.	
DATE	DATE	DATE	
REV. BY	NOTES	SHEET NO. 5 OF 5 SHEETS.	
REV. BY	NOTES		
DATE			

SCANNED BY
BY LASON

SG-54-73
Sheet 5 of 5