


PLAN	DATE	BY	SURVEYED	NOTED	ALIGNED	CHECKED	RT. OF WAY
NO.							

GENERAL NOTES

1. B.M. A Square Cut T.C. East End Of The S.E. Ret. Intersection Georgia & Indian School Rd. Elev. 5257.08.
2. The Applicant Or Developer Will Be Responsible For Repair Or Replacement Of All Curb And Gutter Which Was Damaged After Approval By The City Engineer Of Work Completed By The Contractor.
3. All Returns Have A 25' Radius Unless Otherwise Noted.
4. Easement Required Prior to Construction For Water line & Fire Hydrant.

INDIAN SCHOOL ROAD N.E.
W 30" Cyl. 25' S of N.E.

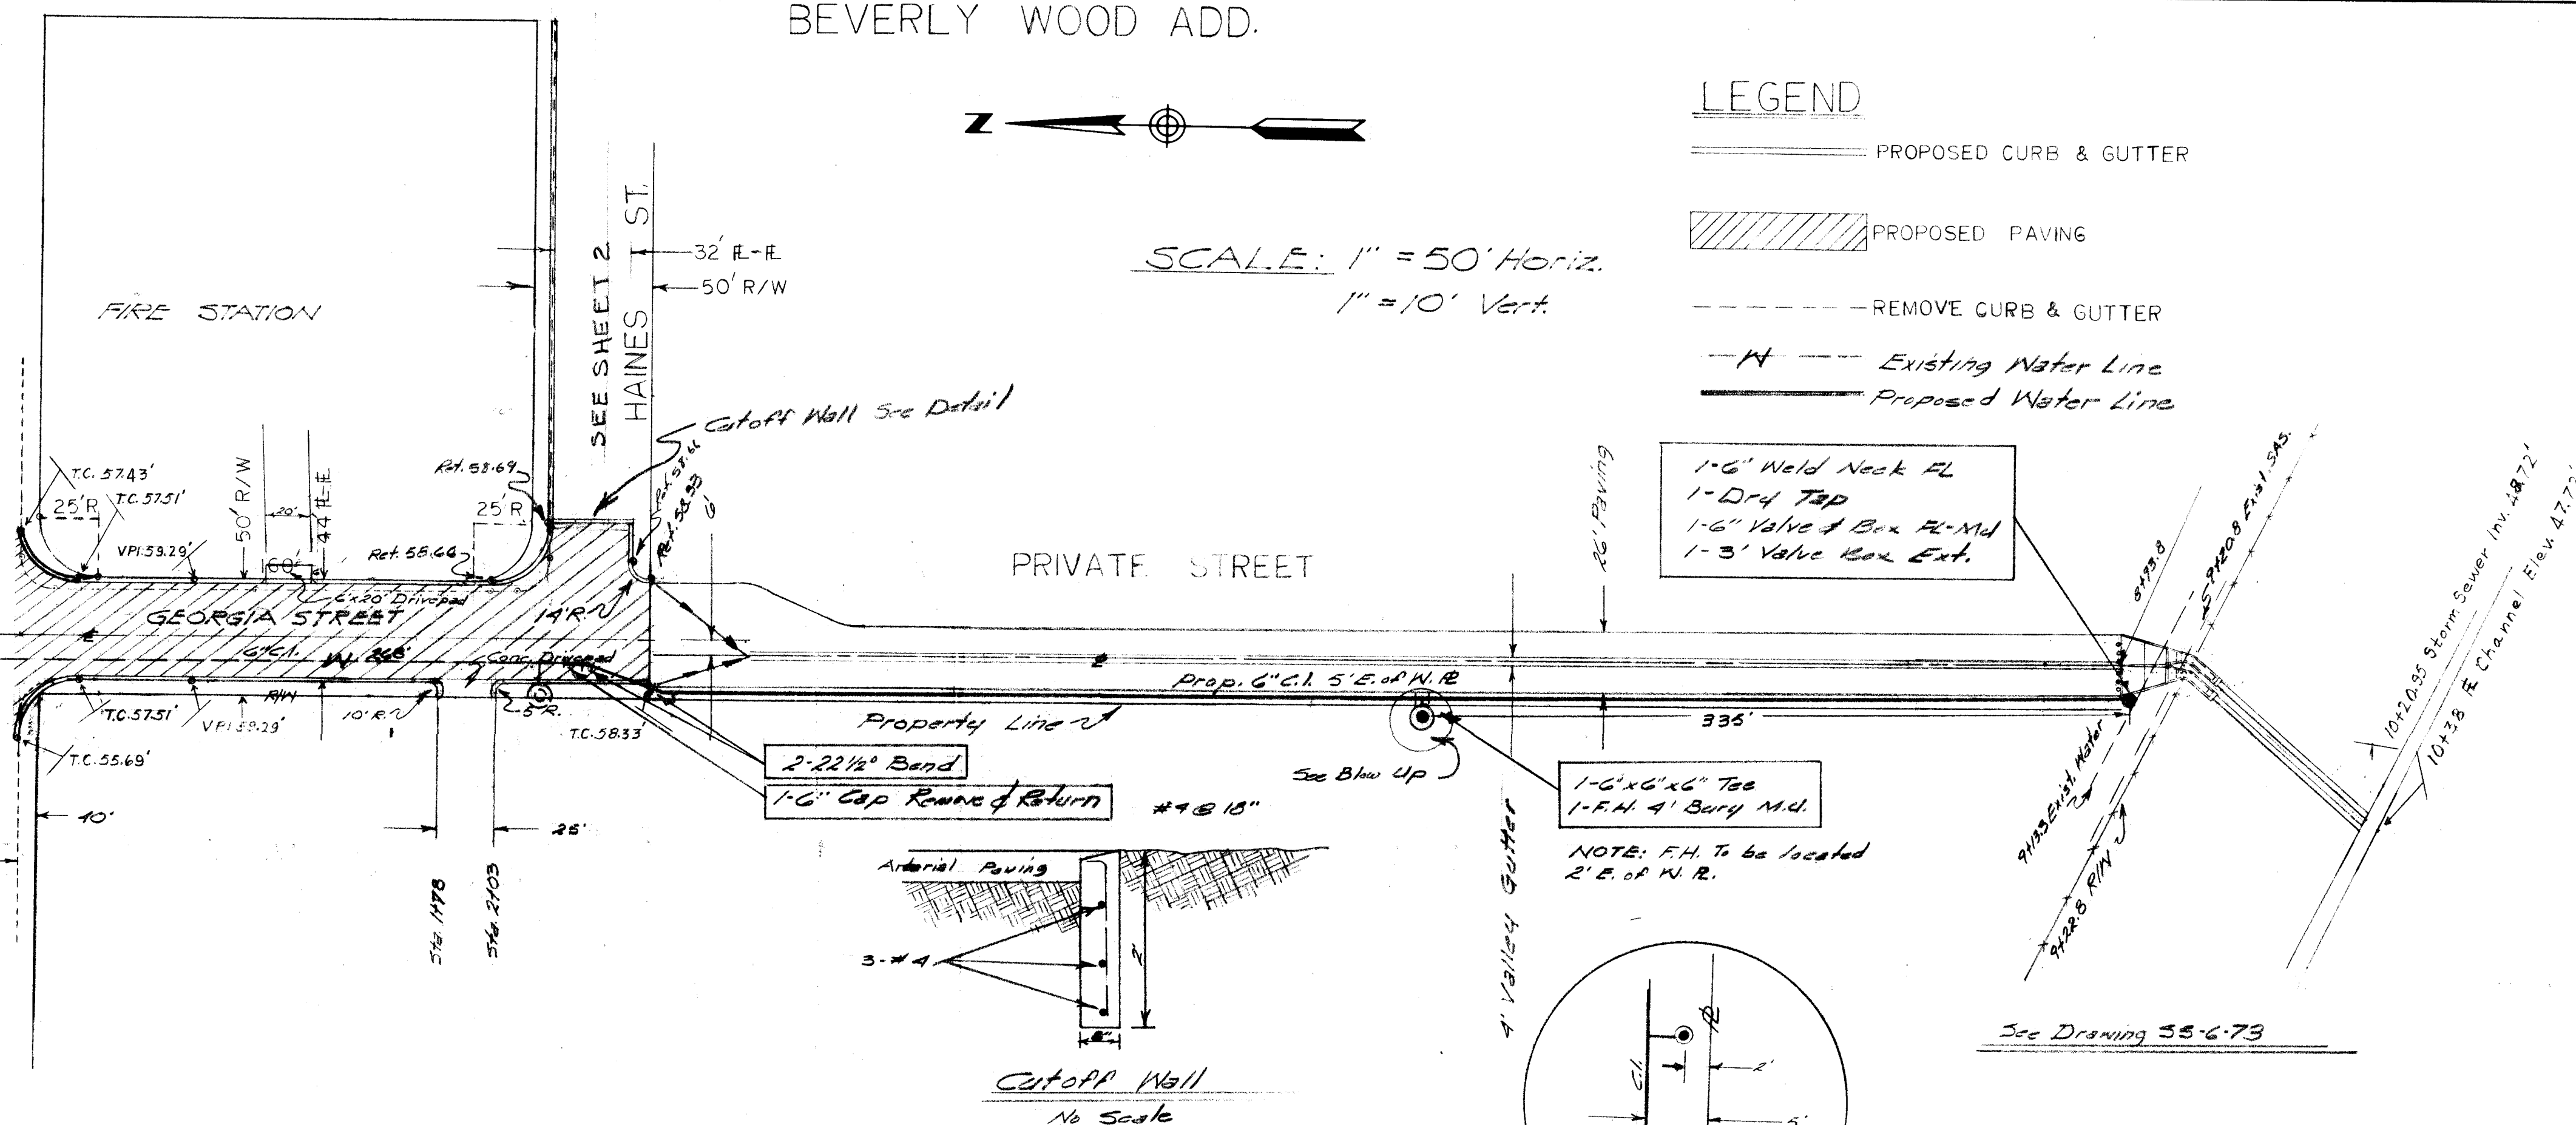


LEGEND

- PROPOSED CURB & GUTTER
- PROPOSED PAVING
- REMOVE CURB & GUTTER
- Existing Water Line
- Proposed Water Line

SCALE: 1" = 50' Horiz.
1" = 10' Vert.


1-6" Weld Neck FL
1-Dry Tap
1-6" Valve & Box FL-Mid
1-3" Valve Box Ext.

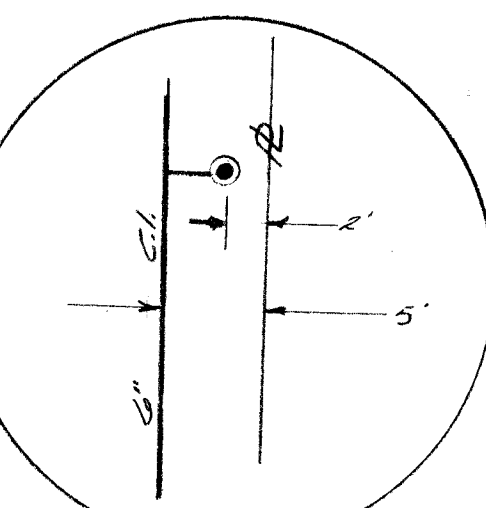

BLOW UP

04 59 0173 13 58181


PROFILE	DATE	BY	SURVEYED	NOTED	ALIGNED	CHECKED	STRUCTURE NOTATIONS
NO.							

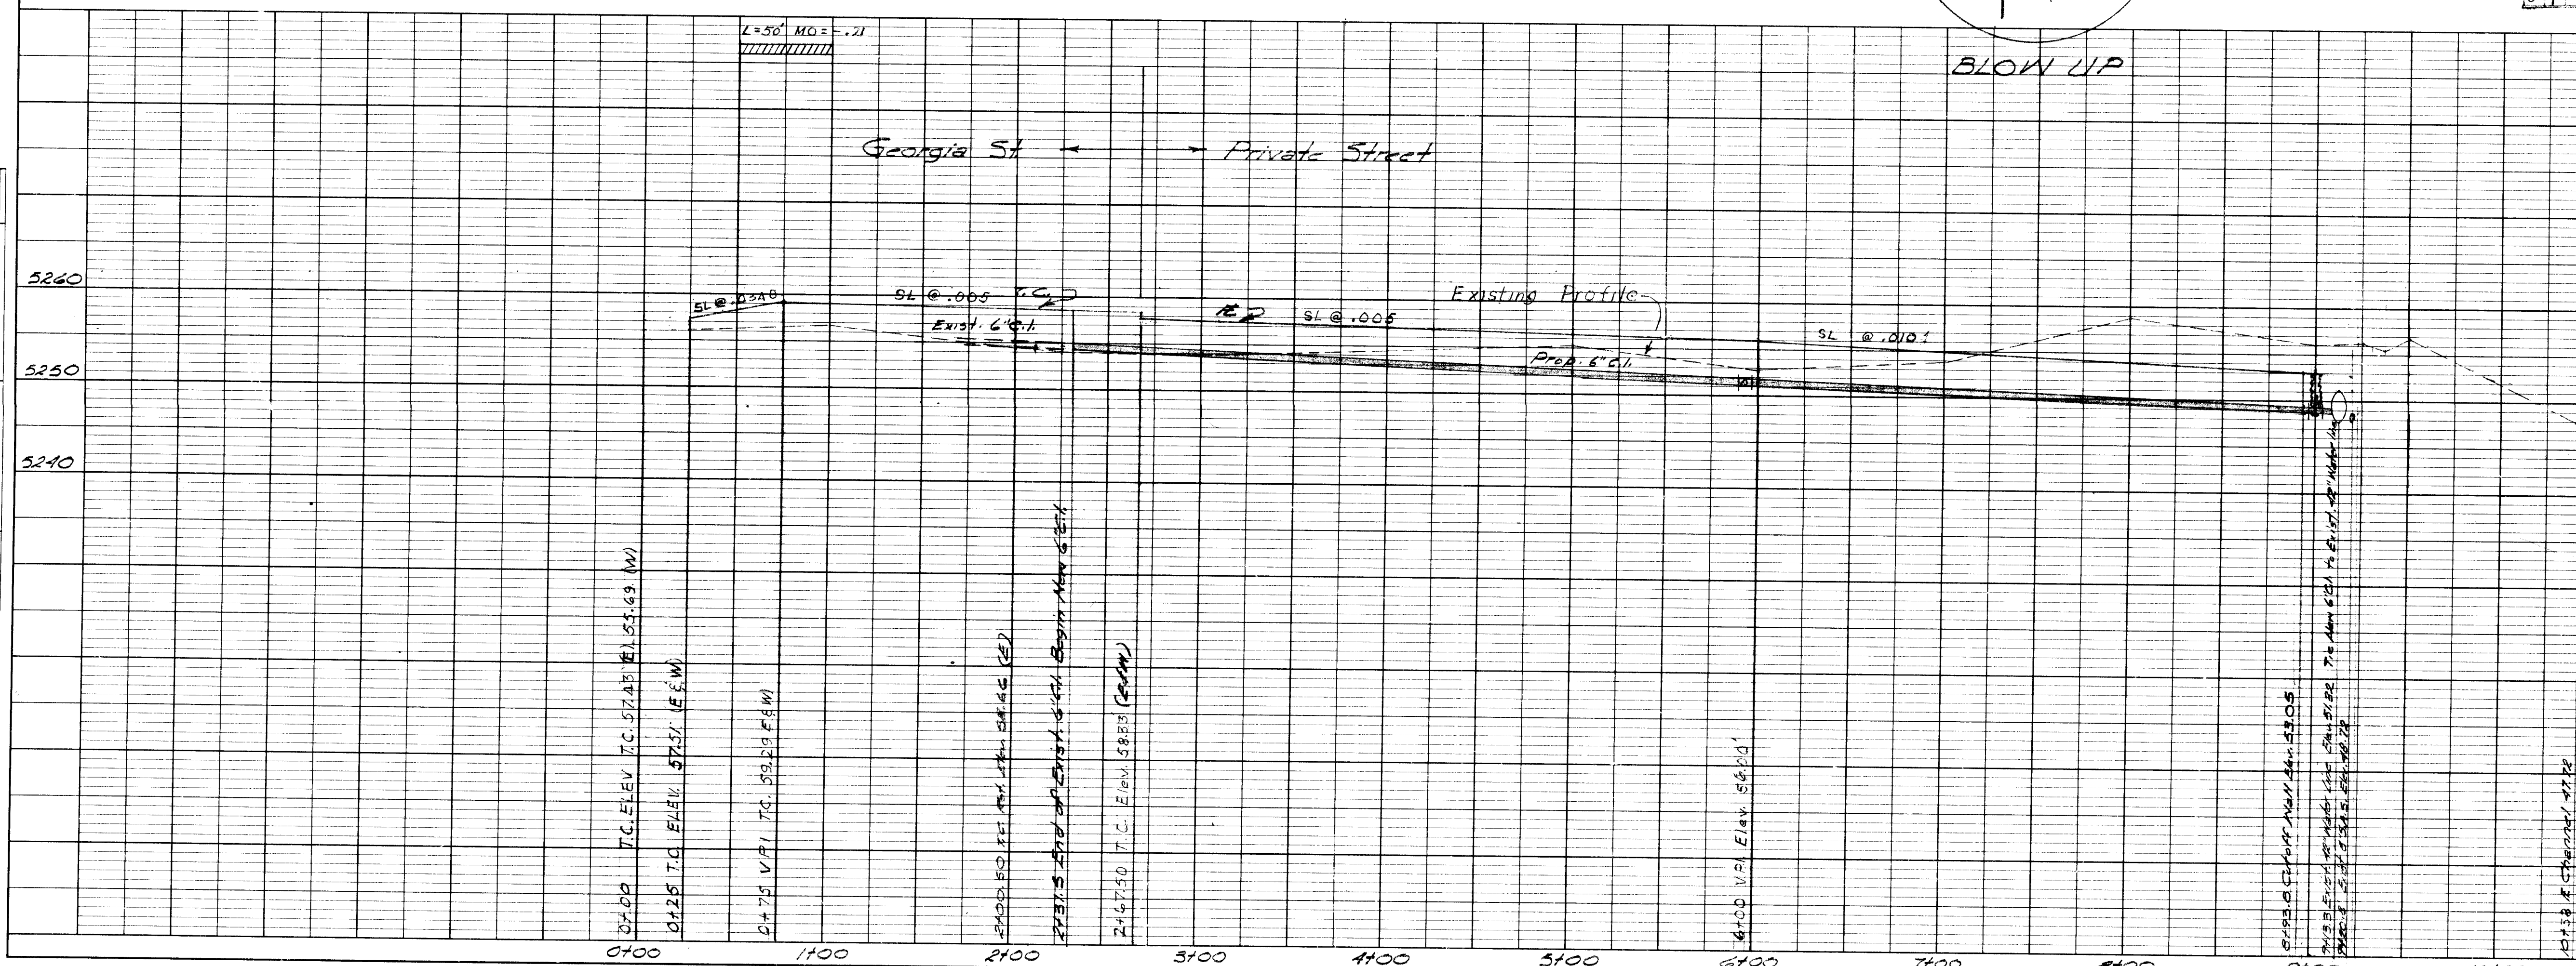

W-44-73
P-155-73
Est. No. 56-59-73 & P-156-73
Map No. 2118-N
JES

CITY OF ALBUQUERQUE PUBLIC WORKS DEPARTMENT ENGINEERING DIVISION			
TITLE: Prop. Street Graded In The Beverly Wood Addition - Geo 318 St. Road Indian School Rd. To Haines St.			
SUBMITTED BY	DATE	APPROVED BY	DATE
DESIGNED BY	DATE	APPROVED BY	DATE
DRAWN BY	DATE	APPROVED BY	DATE
CHECKED BY	DATE	APPROVED BY	DATE
REV. BY	DATE	NOTES	
REV. BY	DATE	NOTES	
FILE NO.			56-59-73
SHEET NO.			1


BEVERLY WOOD ADD.

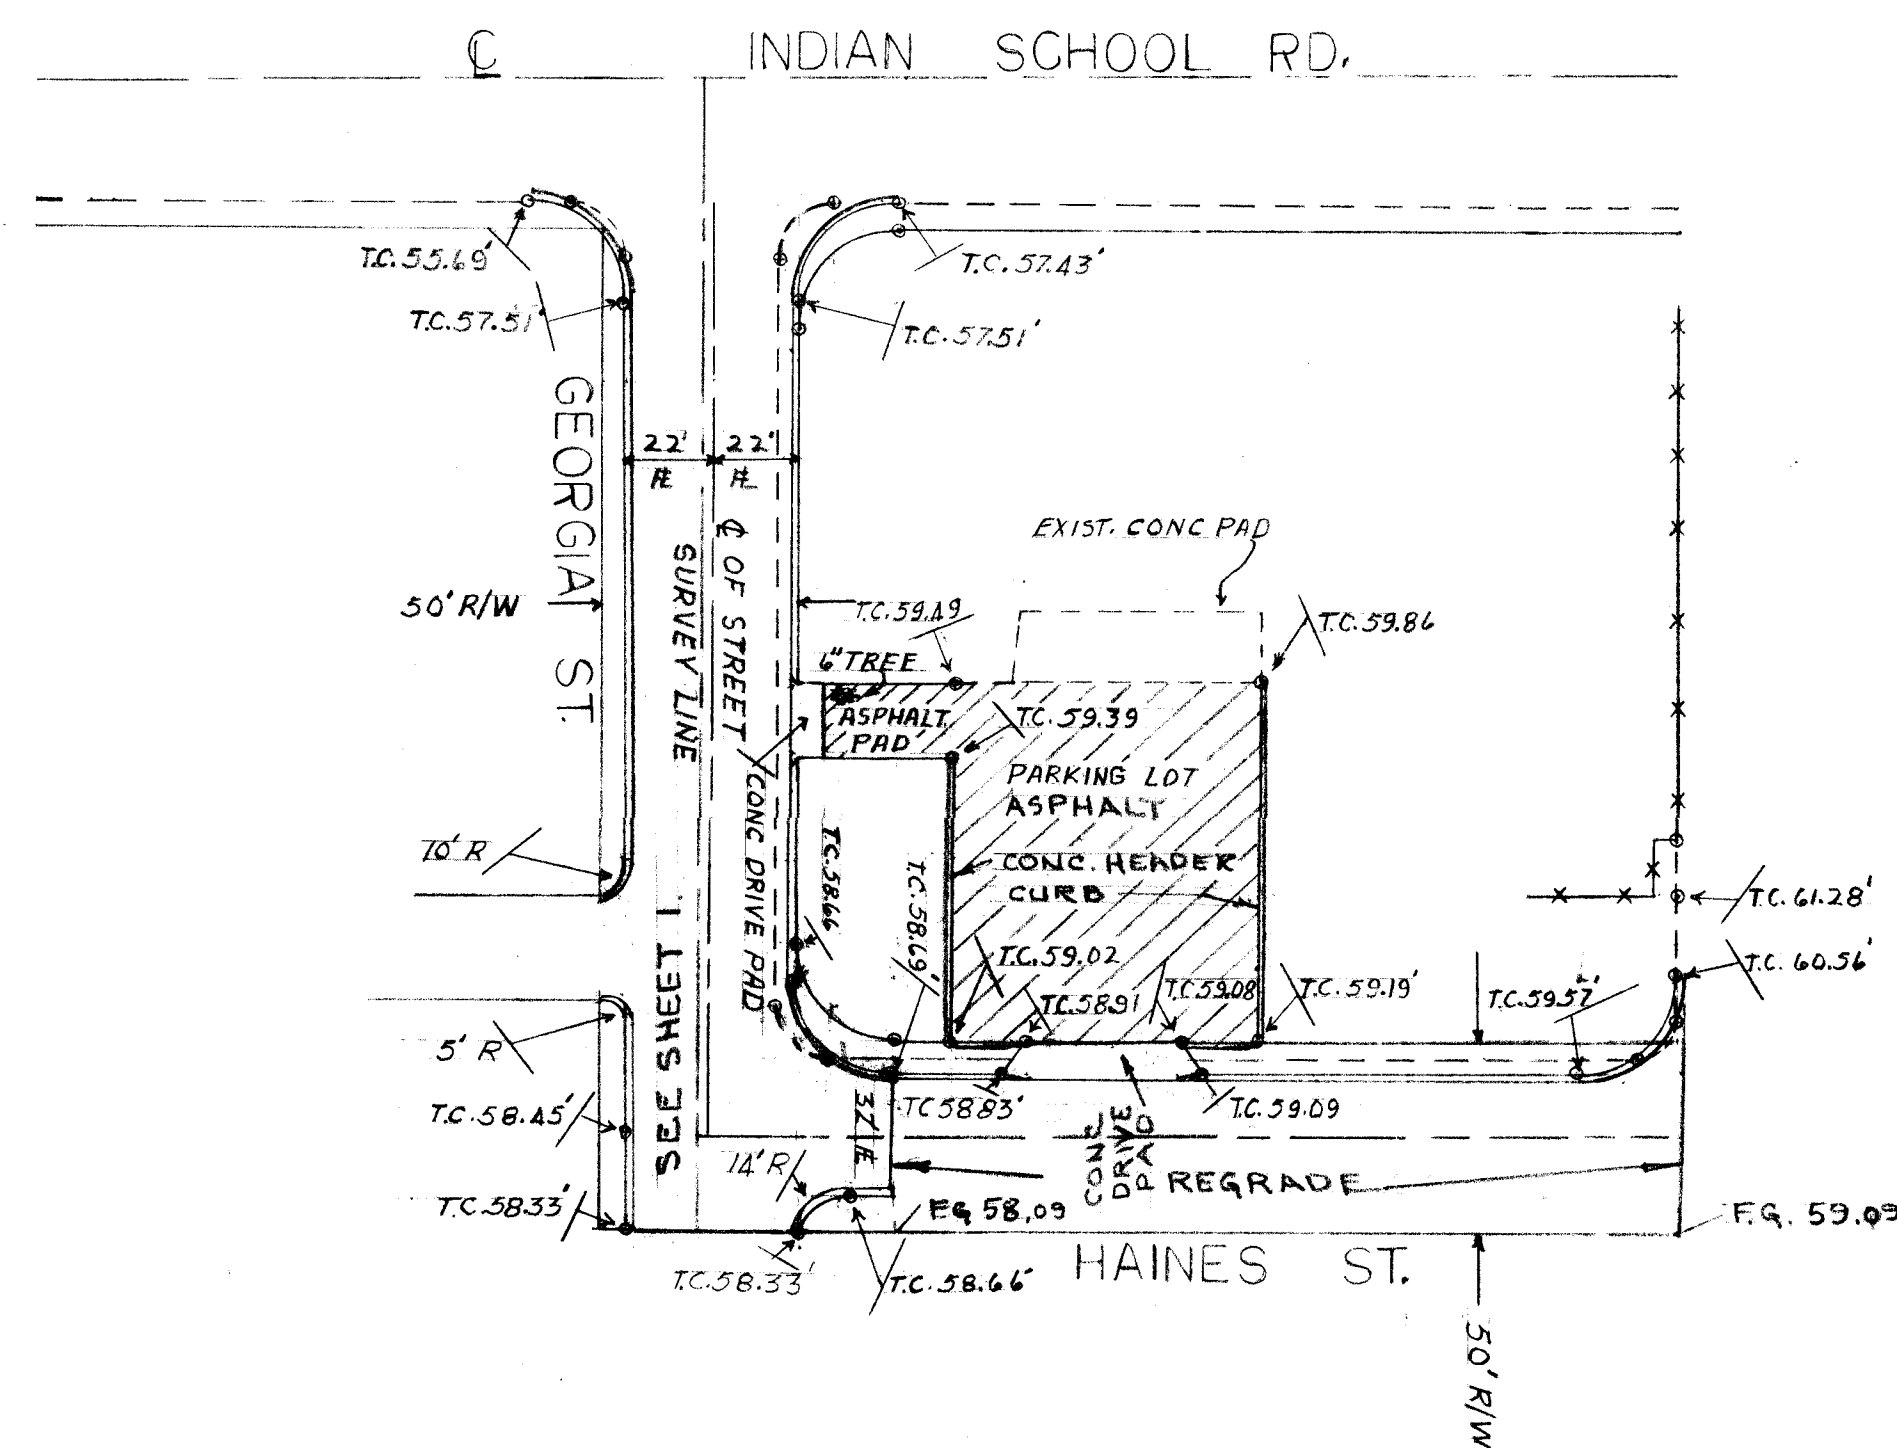

- General Note:
- ① B.M. Chis. square T.C. East end of the S.E. Ret. Georgia & Indian School Rd. Elev 5257.08
 - ② Remove existing curb, asphalt & drivepad on Parking Lot And replace to new Elevation as shown
 - ③ Remove existing curb & gutter on East side of Georgia & North side of Haines & construct new curb & gutter to new location & elevation as shown
 - ④ Remove existing curb returns @ Georgia & Indian School Rd. & replace to new elevation as shown
 - ⑤ All returns have 25' R unless otherwise noted

P-156-73-B
MAP-J-18-N

04 59 1273 113 58181

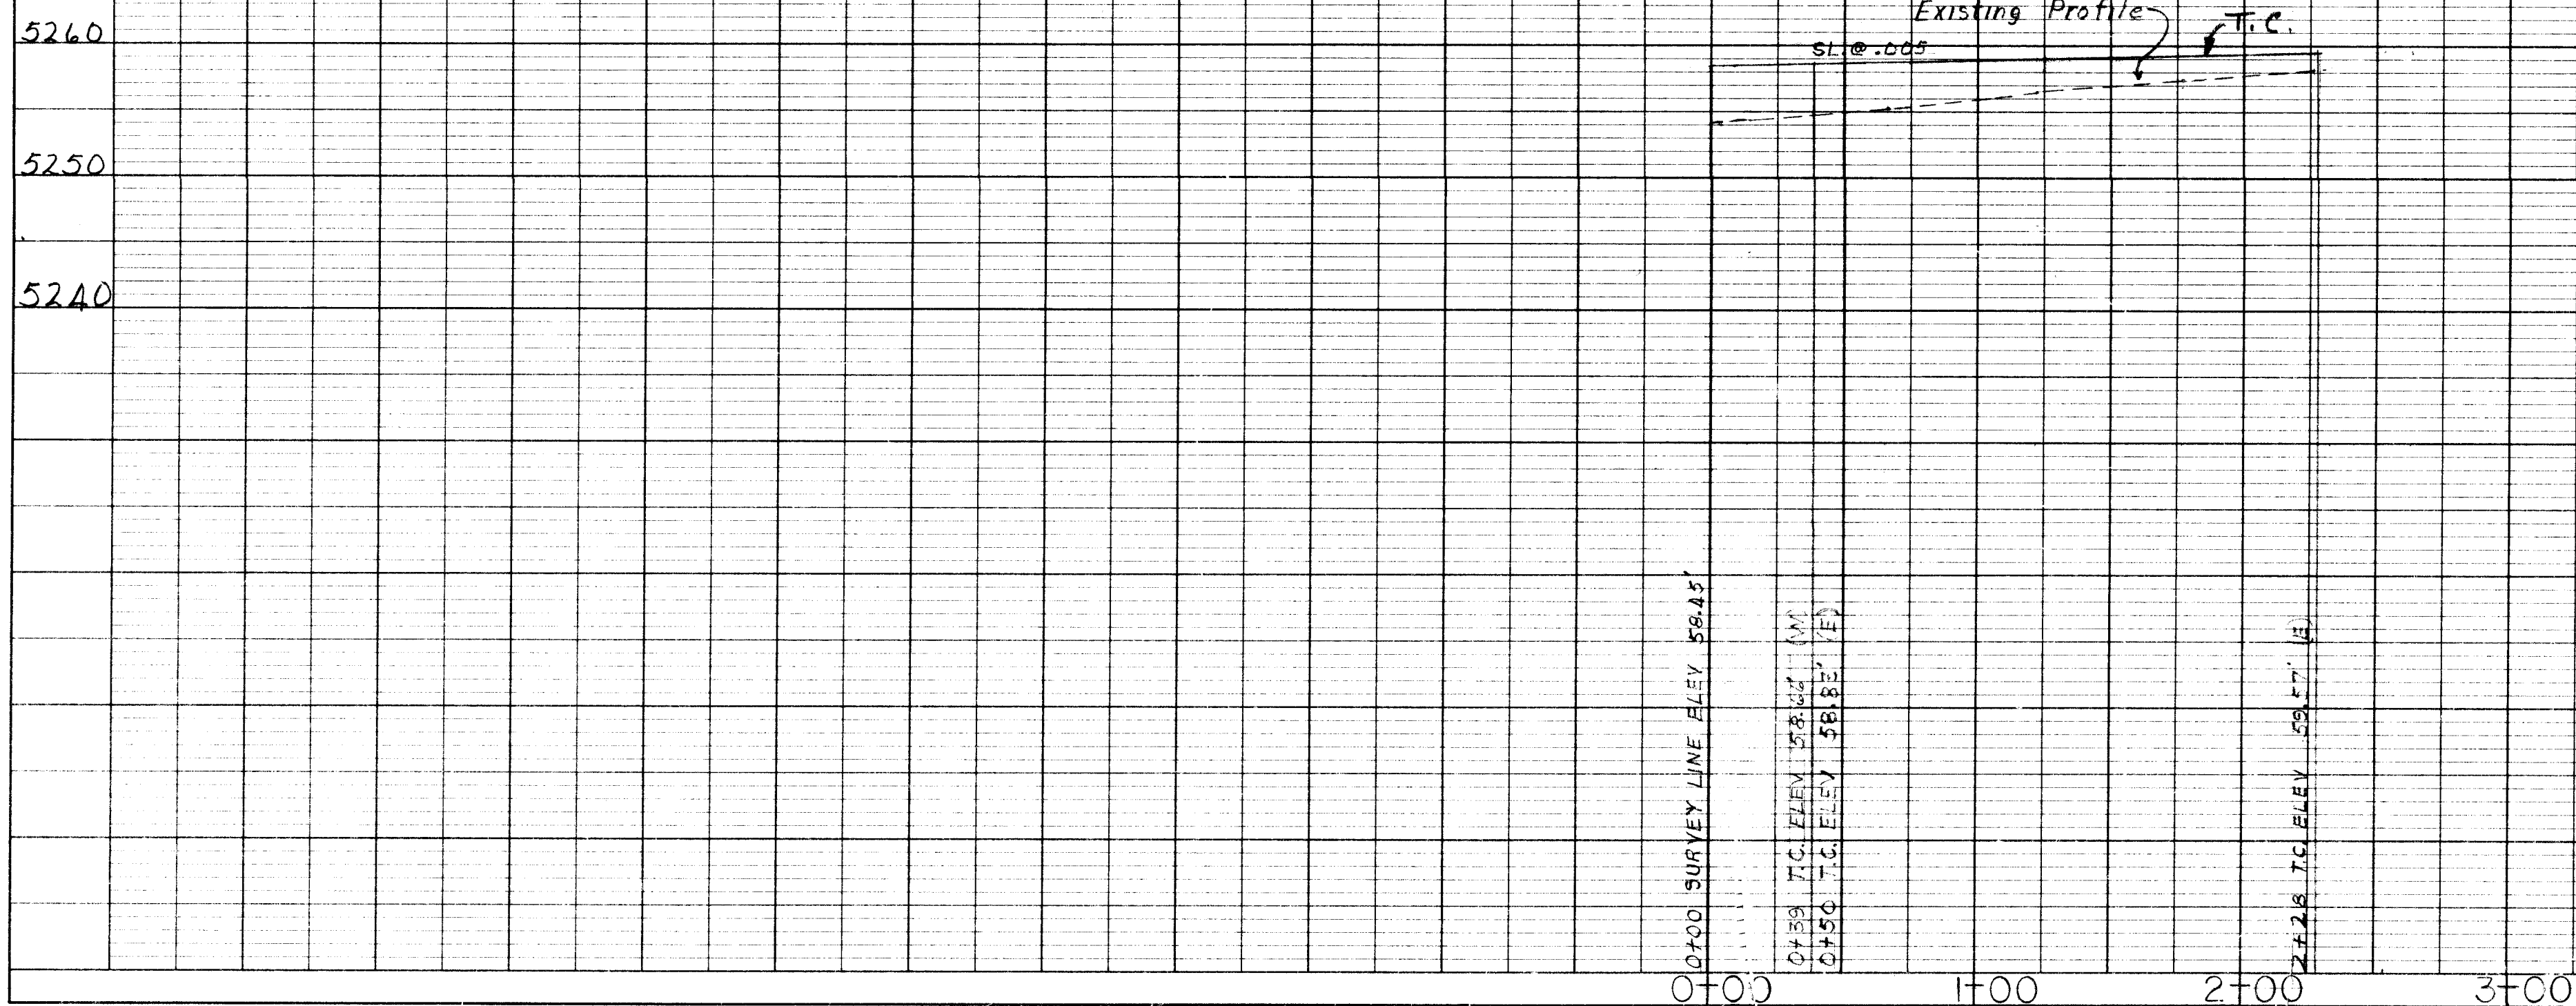

CITY OF ALBUQUERQUE PUBLIC WORKS DEPARTMENT ENGINEERING DIVISION			
TITLE Proposed S.G. on Haines St. East of Georgia St NE			
SUBMITTED BY DATE	APPROVED BY DATE	PRELIMINARY DRWG DATE	
DESIGNED BY DATE	APPROVED BY DATE	CONSTRUCTION DRWG DATE	
DRAWN BY DATE	APPROVED BY DATE	AS-BUILT DRWG DATE	
CHECKED BY DATE	APPROVED BY DATE	FILE NO. DATE	
REV BY DATE	NOTES	S.G. 59-73	
			SHEET NO. 2 OF 2