


PROFILE		BY	DATE
SURVEYED.....			
PLOTTED.....			
GRADES CHECKED.....			
B. Ms. NOTED.....			
STRUCTURE NOTATIONS CH'KD.....			
NO.			

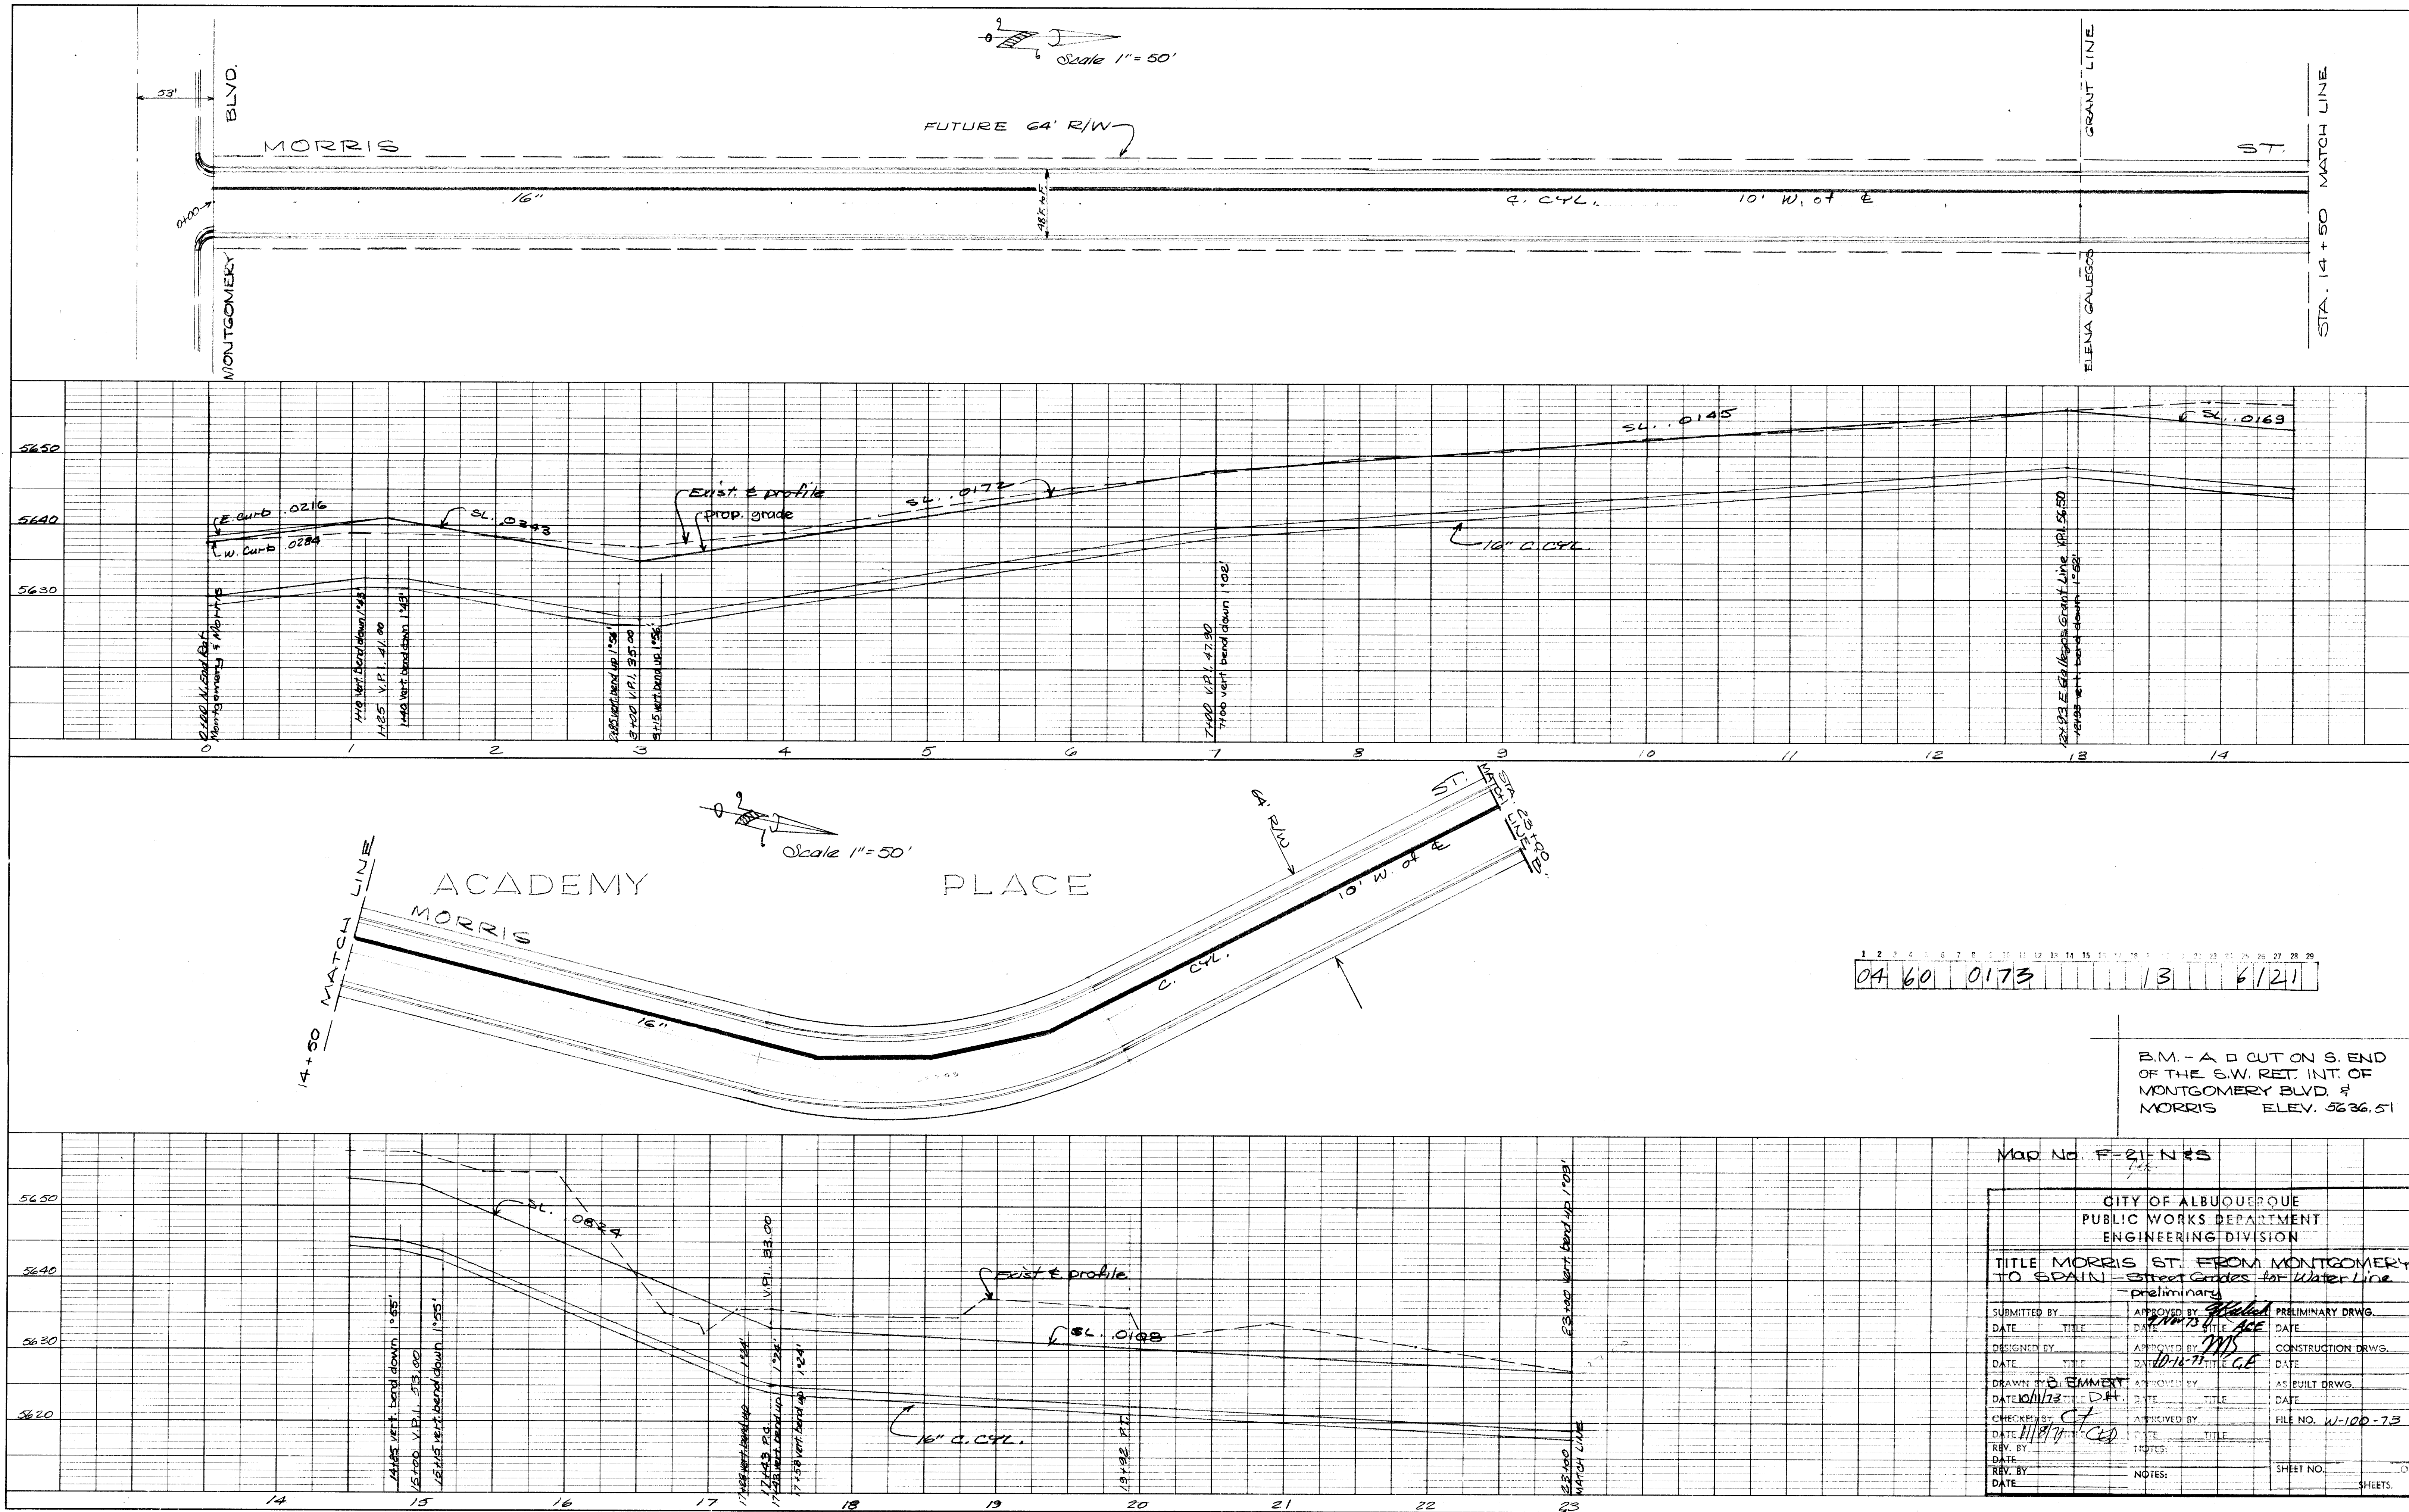

PLAN	NO.	DATE	BY	DATE
SURVEYED				
PLOTTED				
ALIGNMENT CHECKED				
NOTE BOOK				

PROFILE	NO.	DATE	BY	DATE
SURVEYED				
PLOTTED				
GRADE CHECKED				
NOTE BOOK				

