

1. ALL WORK DETAILED ON THESE PLANS TO BE PERFORMED UNDER CONTRACT SHALL, EXCEPT AS OTHERWISE STATED OR PROVIDED FROM HEREON, BE CONSTRUCTED IN ACCORDANCE WITH THE CITY OF ALBUQUERQUE STANDARD SPECIFICATIONS FOR PUBLIC WORKS CONSTRUCTION, 1986 EDITION AS AMENDED WITH UPDATE NO. 4.
2. TWO (2) WORKING DAYS PRIOR TO ANY EXCAVATION, CONTRACTOR MUST CONTACT LINE LOCATING SERVICE (280-1990) FOR LOCATION OF EXISTING UTILITIES.
3. PRIOR TO CONSTRUCTION, THE CONTRACTOR SHALL EXCAVATE AND VERIFY THE HORIZONTAL AND VERTICAL LOCATIONS OF ALL OBSTRUCTIONS AND EXISTING PAVEMENT. SHOULD A CONFLICT EXIST, THE CONTRACTOR SHALL NOTIFY THE ENGINEER PRIOR TO GOING TO THE SITE. THE CONFLICT CAN BE RESOLVED WITH MINIMUM AMOUNT OF DELAY.




	PROPOSED AIR RELEASE VALVE
	EXIST. AIR RELEASE VALVE
	EXIST. WATERLINE
	PROPOSED WATERLINE
	EXIST. GATE VALVE
	EXIST. BUTTERFLY VALVE

1. RESTRAINED JOINTS, SUCH AS MEGA-LUQ EQUIVALENT BRANDS ACCEPTABLE TO THE ENGINEER, SHALL BE USED ON ALL JOINTS BETWEEN STATIONS 1 + 30 AND 2 + 10 IN LIEU OF CONCRETE THRUST BLOCKING. RESTRAINED JOINTS SHALL BE CONSIDERED INCIDENTAL TO THIS CONTRACT AND NO ADDITIONAL COMPENSATION, MEASUREMENT, OR PAYMENT WILL BE MADE THEREFORE.
2. CONSTRUCTION SHALL BE COORDINATED WITH THE WATER SYSTEMS DIVISION AND COMPLETED WITHIN A 24 HOUR WATER LINE SHUTDOWN PERIOD.
3. CONSTRUCTION SHALL BE COMPLETED BY APRIL 15, 1994.

- (1) VALVE 561 AND COLLEGE WELL NO. 2 SHALL BE SHUT-OFF SO NON-PRESSURE CONNECTIONS CAN BE MADE,
- (2) CONTRACTOR SHALL CONTACT WATER SYSTEMS DIVISION (857-8200) THREE (3) WORKING DAYS PRIOR TO VALVE SHUT-OFF ONLY WATER SYSTEMS PERSONNEL ARE AUTHORIZED TO OPERATE VALVES.

SCALE:
1" = 50' HORIZ.
1" = 5' VERT.

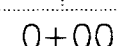

ADJUST ENDING STATION
TO MAINTAIN 4' MINIMUM
COVER FROM PROPOSED
STREET FL TO TOP OF
EXISTING PIPE.

APPROVAL OF AS BUILT DRAWINGS
CHIEF CONSTRUCTION ENGINEER
Kenneth B. Ait
DATE 2-15-94

**APPROVED FOR
CONSTRUCTION**
Ryan S. Patel 4/11/14
CITY ENGINEER DATE

DATE:	MAR 1994
SCALE:	AS SHOWN
DESIGNED:	BOM
DRAWN:	CQ
JOB NO.:	14318-63

community
sciences
corporation

CITY OF ALBUQUERQUE
PUBLIC WORKS DEPARTMENT
ENGINEERING GROUP

TITLE: LAURELWOOD II SUBDIVISION
WATERLINE PLAN & PROFILE
LAVA BLUFF DRIVE, N.W.

APPROVALS	ENGINEER	DATE	APPROVALS	ENGINEER	DATE
DRC CHAIRMAN	B.G. Gooding	3-22-94	WATER	R.W. Kane	3-25-94
TRANSPORTATION	M. J. Jones	3-22-94	WASTE WATER	R.W. Kane	3-25-94
HYDROLOGY	R. J. H. H. C.	3-22-94	A.M.A.F.C.A.		

PROJECT NO.	4886.90	MAP NO.	H-9	SHEET	1	OF	1
-------------	---------	---------	-----	-------	---	----	---

SCANNED BY
BY LASON