
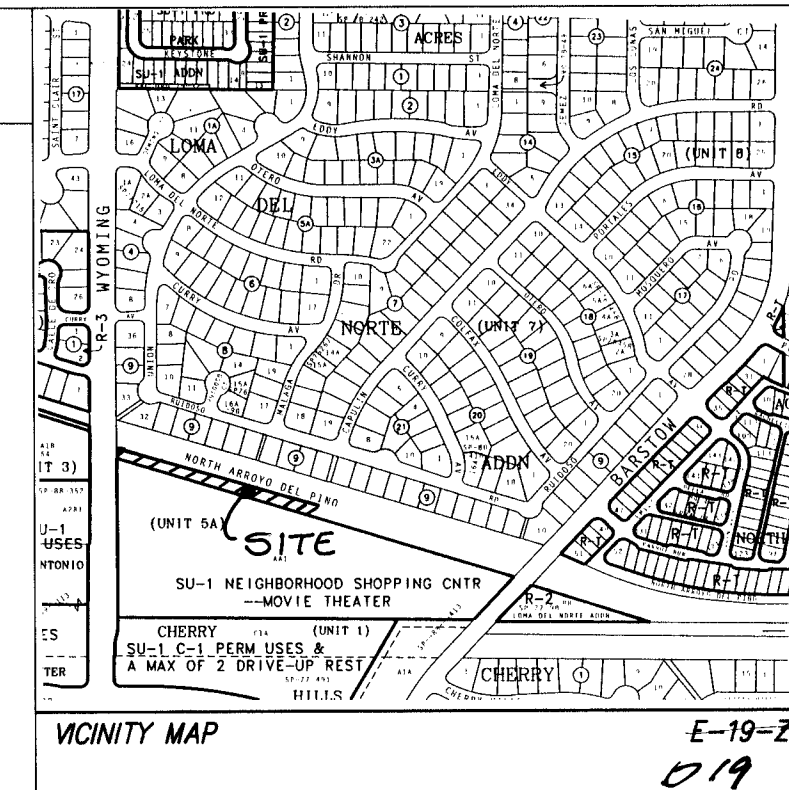


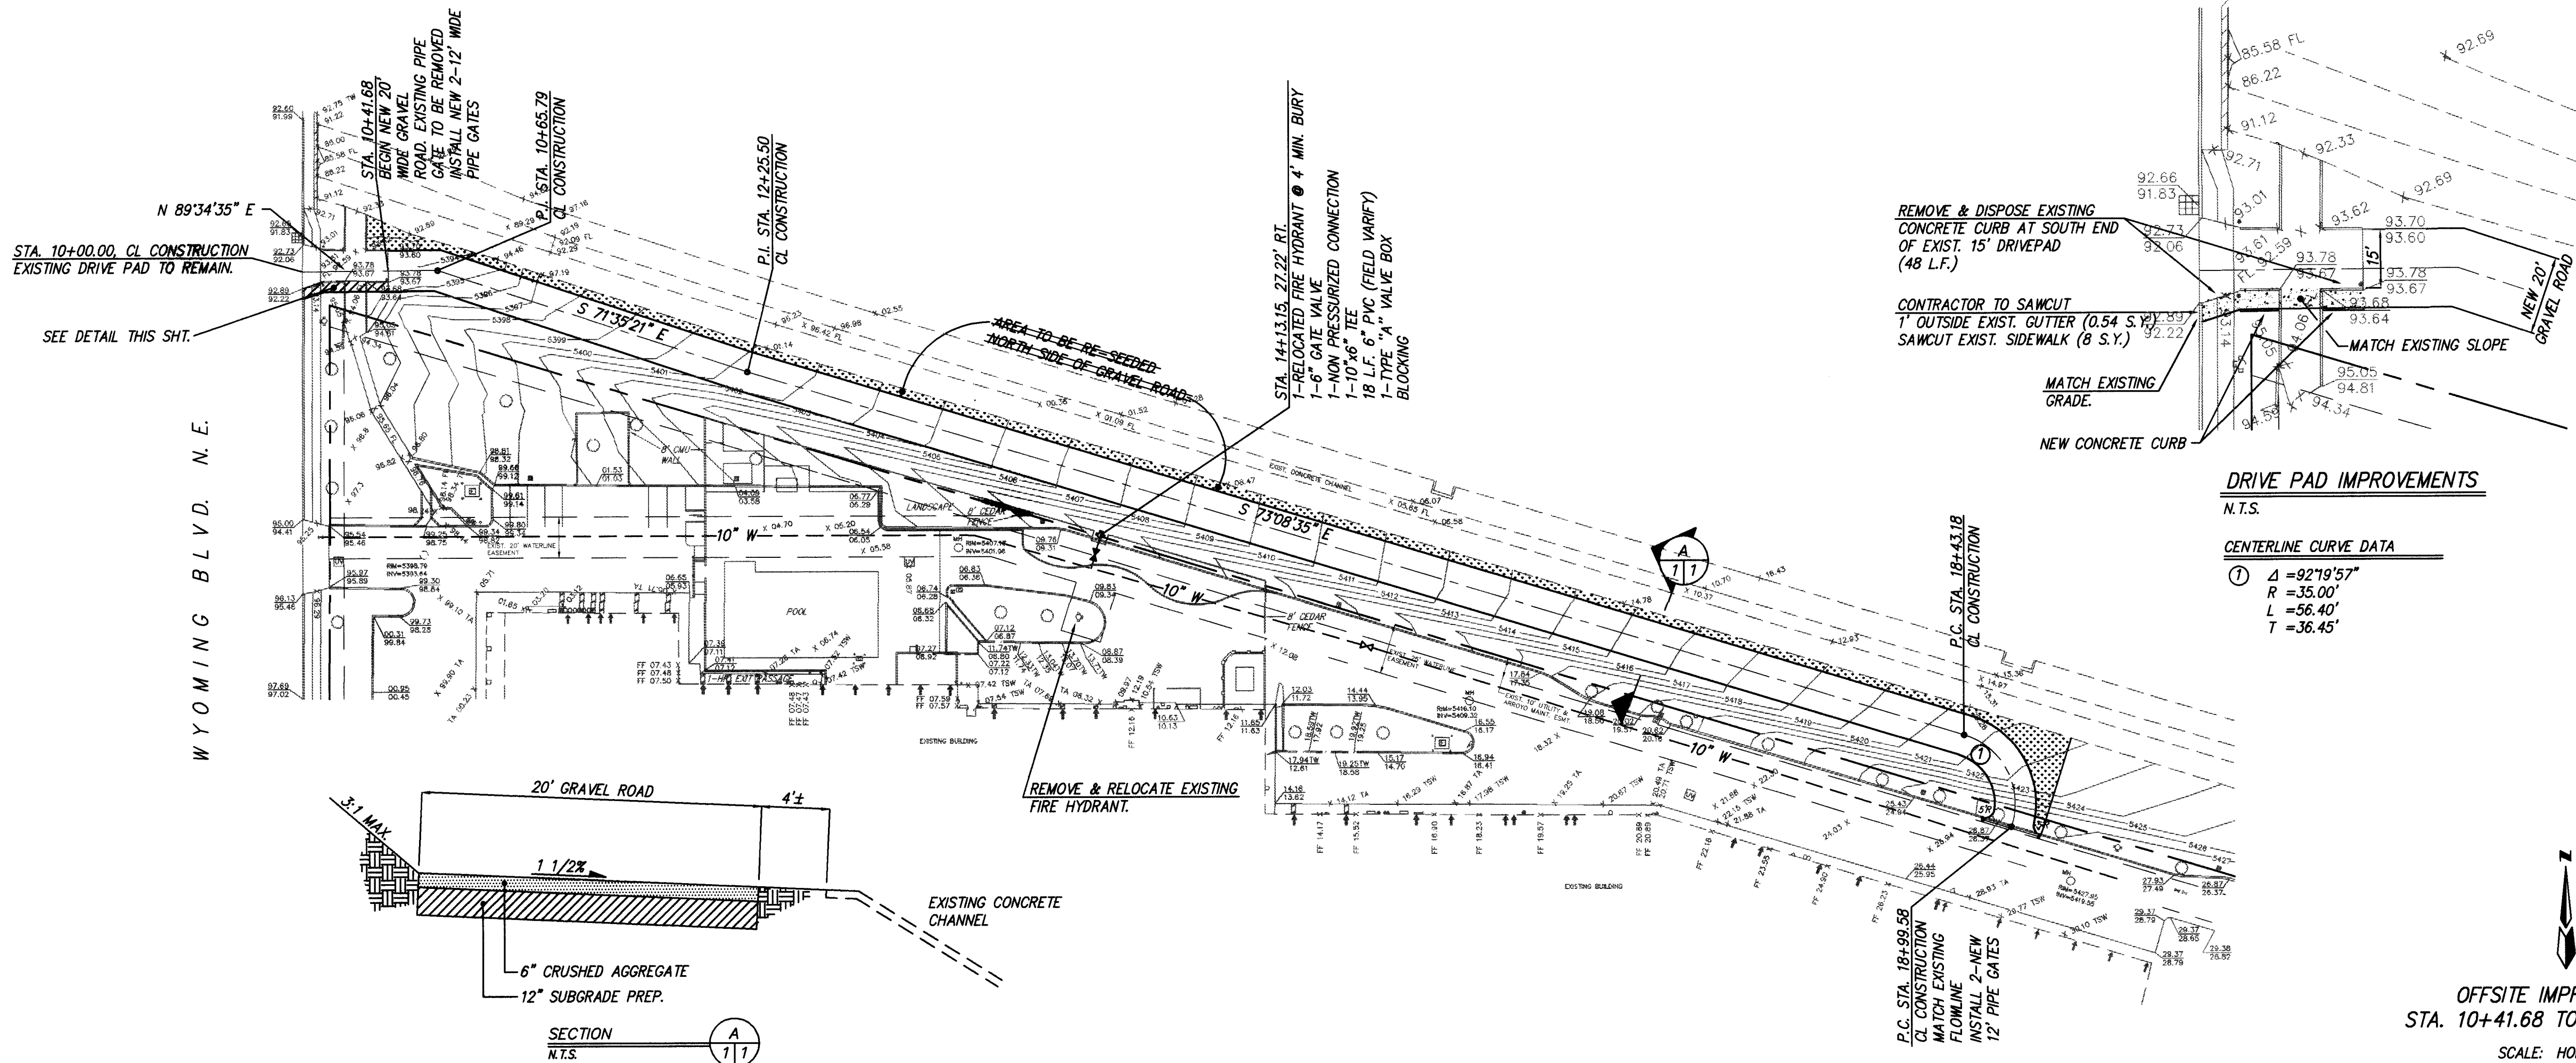

- NEW HANDRAIL
- NEW CONTOUR
- NEW SPOT ELEVATION
- EXISTING SPOT ELEVATION
- EXISTING CURB AND GUTTER
- ROOF DRAIN
- ELECTRIC TRANSFORMER
- WATER VALVE
- FIRE HYDRANT
- TELEPHONE BOX
- WATER METER
- LIGHT POLE
- SPRINKLER CONTROL
- ELECTRIC PANEL
- CLEANOUT
- ELECTRIC BOX
- GAS METER
- ROOF LADDER
- SIDEWALK CULVERT

dmg

D. MARK GOODWIN & ASSOCIATES, P.A.
CONSULTING ENGINEERS & SURVEYORS
P.O. BOX 90606
ALBUQUERQUE, NEW MEXICO 87199
(505) 345-2010

CITY OF ALBUQUERQUE
PUBLIC WORKS DEPARTMENT
ENGINEERING GROUP

TITLE: DEL NORTE WELLNESS CENTER
OFFSITE IMPROVEMENTS
STA. 10+41.68 TO STA. 18+99.58

APPROVALS	ENGINEER	DATE	APPROVALS	ENGINEER	DATE
DRC CHAIRMAN	<i>[Signature]</i>	6-13-94	WATER	R.W. Kane	6-3-94
TRANSPORTATION	<i>[Signature]</i>	6-03-94	WASTE WATER	R.W. Kane	6-3-94
HYDROLOGY			S.D. MAINT.	<i>[Signature]</i>	6-3-94

PROJECT NO. 4940. 90

MAP NO. 019
E+9

SHEET 1 OF 1

SCANNED BY
BY LASON

APPROVED FOR
CONSTRUCTION
CITY ENGINEER
DATE 11-23-94

ENGINEER'S SEAL
D. MARK GOODWIN
REGISTERED PROFESSIONAL ENGINEER
NO. 9940
EXPIRATION DATE 11/23/94