


CITY OF
ALBUQUERQUE
RIGHT OF WAY MAP
CANDELARIA ROAD

SAN MATEO BLVD. N.E. TO JUAN TABO BLVD. N.E.


1	2	3	4	5	6	7	8	9	10	11	12	13	14	15	16	17	18	19	20	21	22	23	24	25	26	27	28	29
05	122	0060																		21								

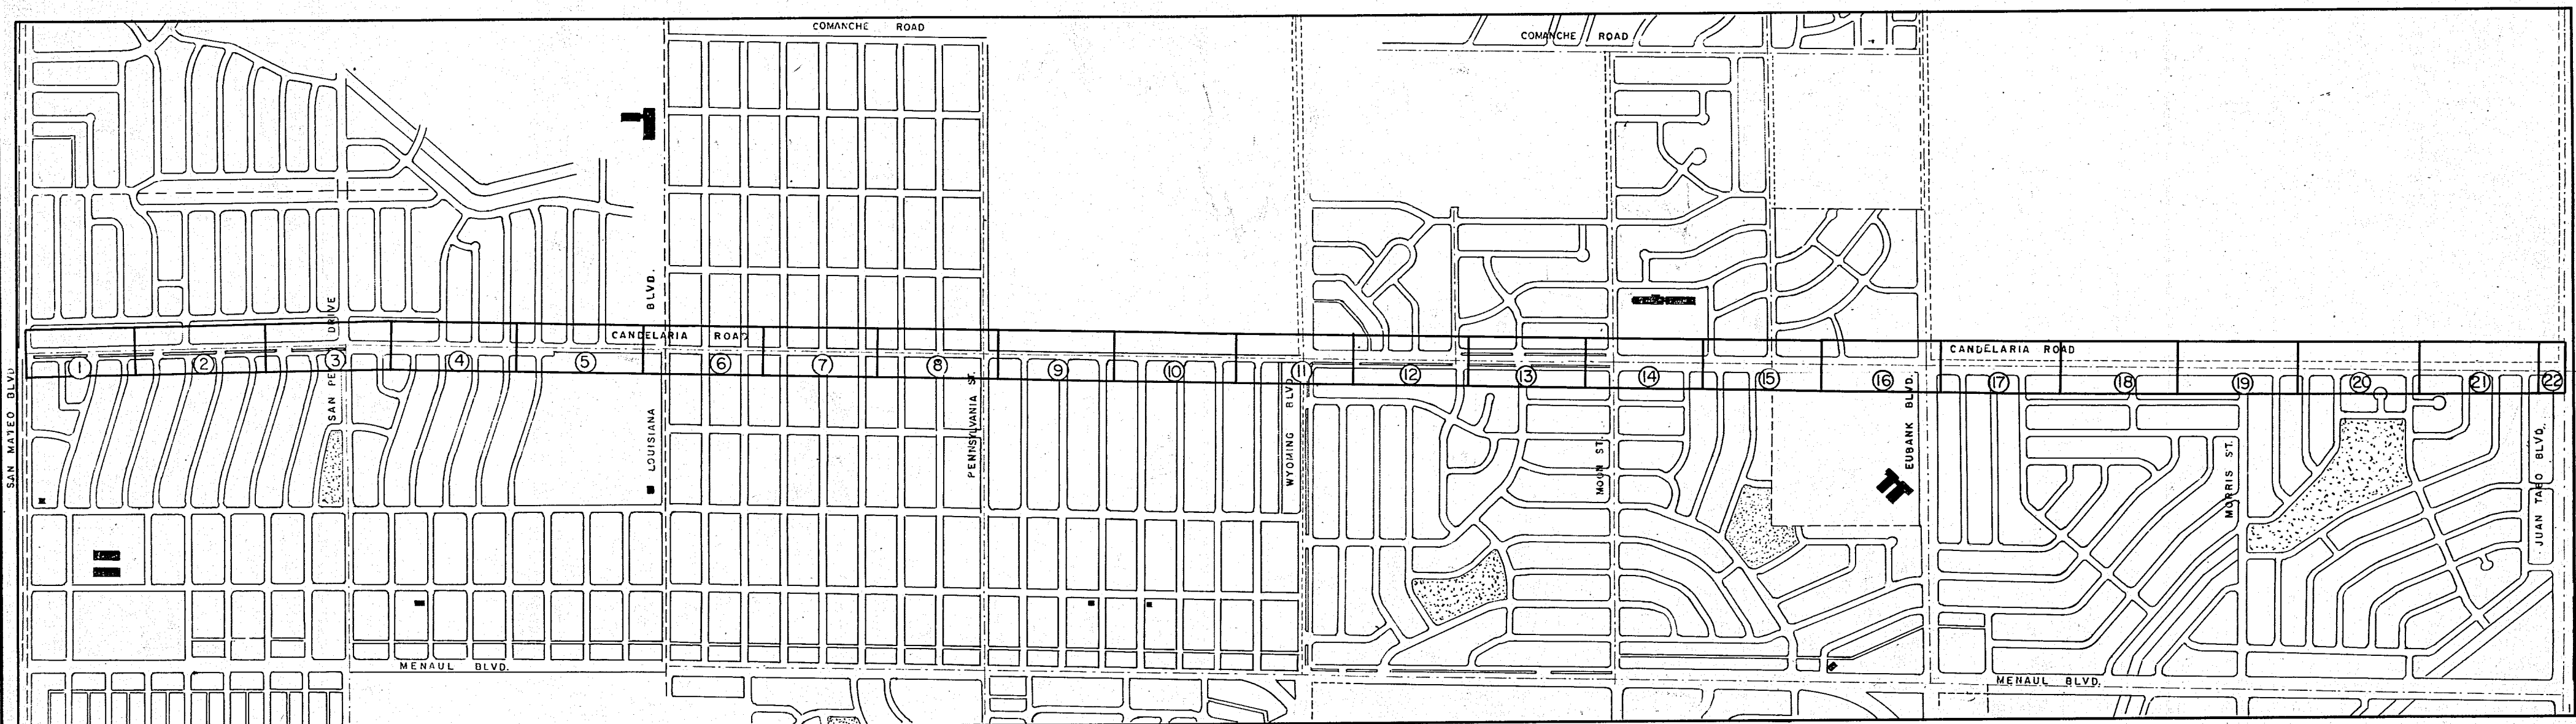

K I V A

A D D I T I O N

7

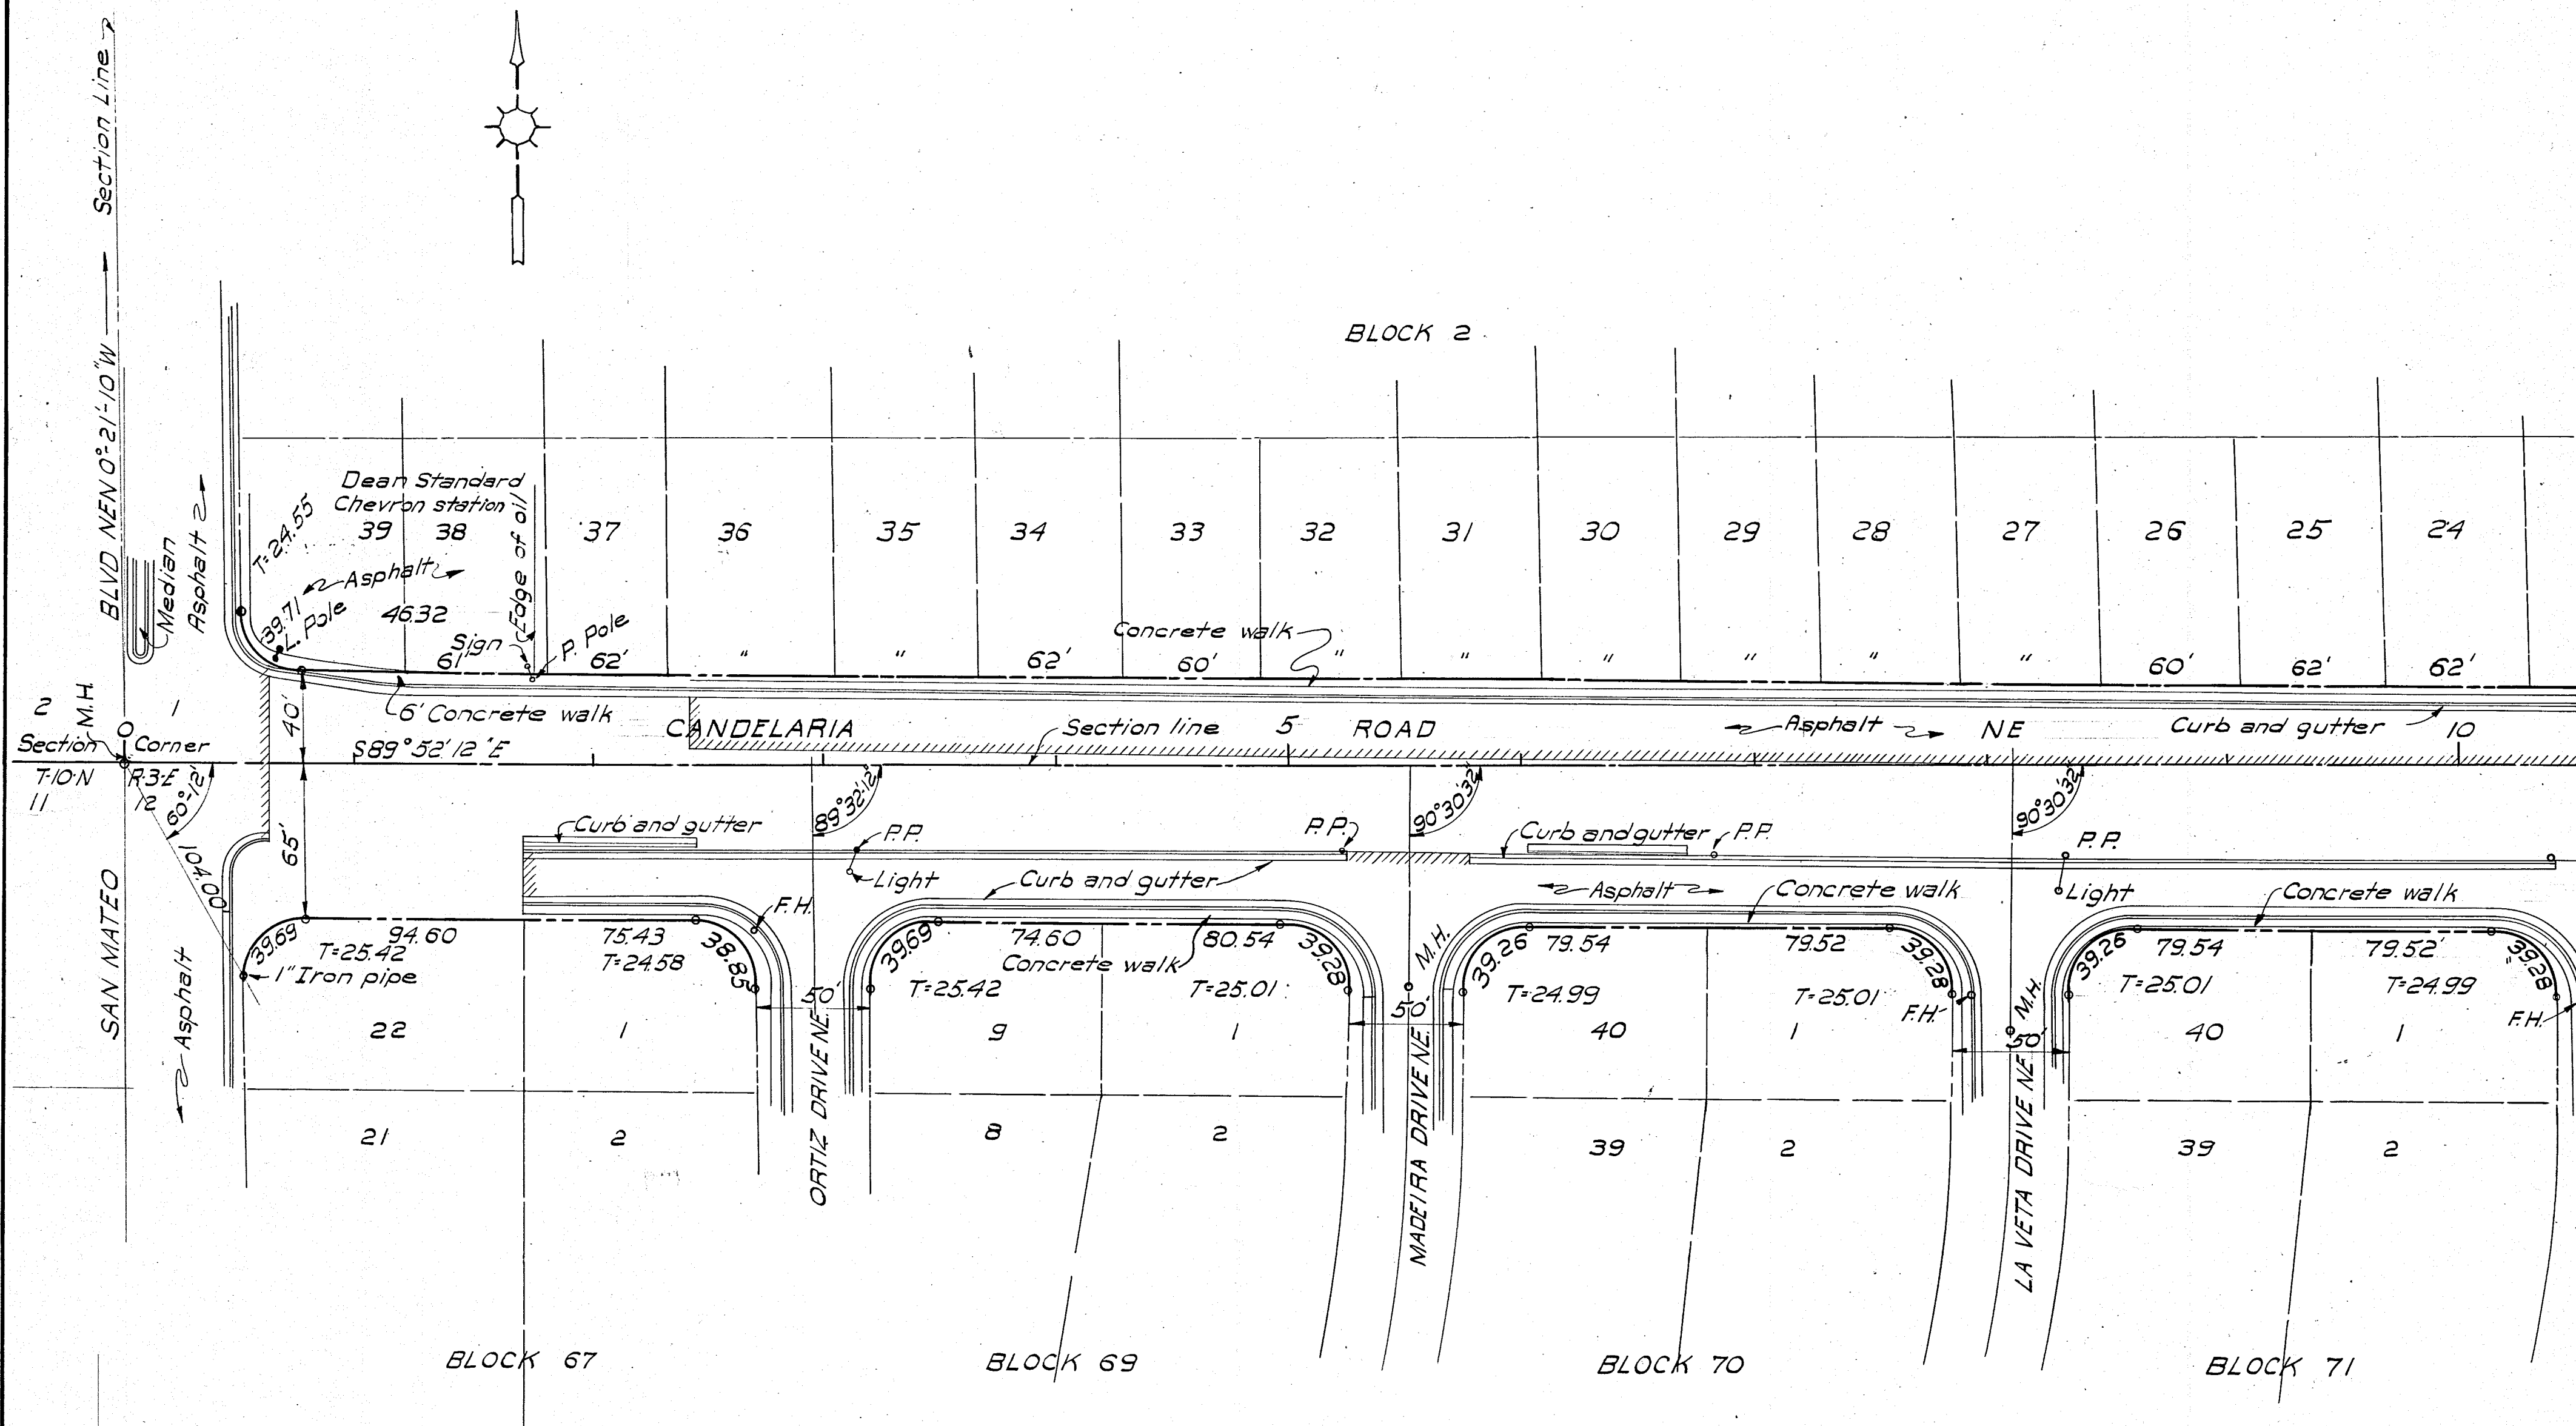

1	2	3	4	5	6	7	8	9	10	11	12	13	14	15	16	17	18	19	20	21	22	23	24	25	26	27	28	29
05	122							0160												01					59181			

B E L - A I R



A D D I T I O N

CITY OF ALBUQUERQUE
RIGHT OF WAY MAP
CANDELARIA ROAD N.E.

GORDON HERKENHOFF AND ASSOCIATES
CONSULTING ENGINEERS
SCALE: 1" = 20'
SHEET 1 OF 22

K I V A

A D D I T I O N

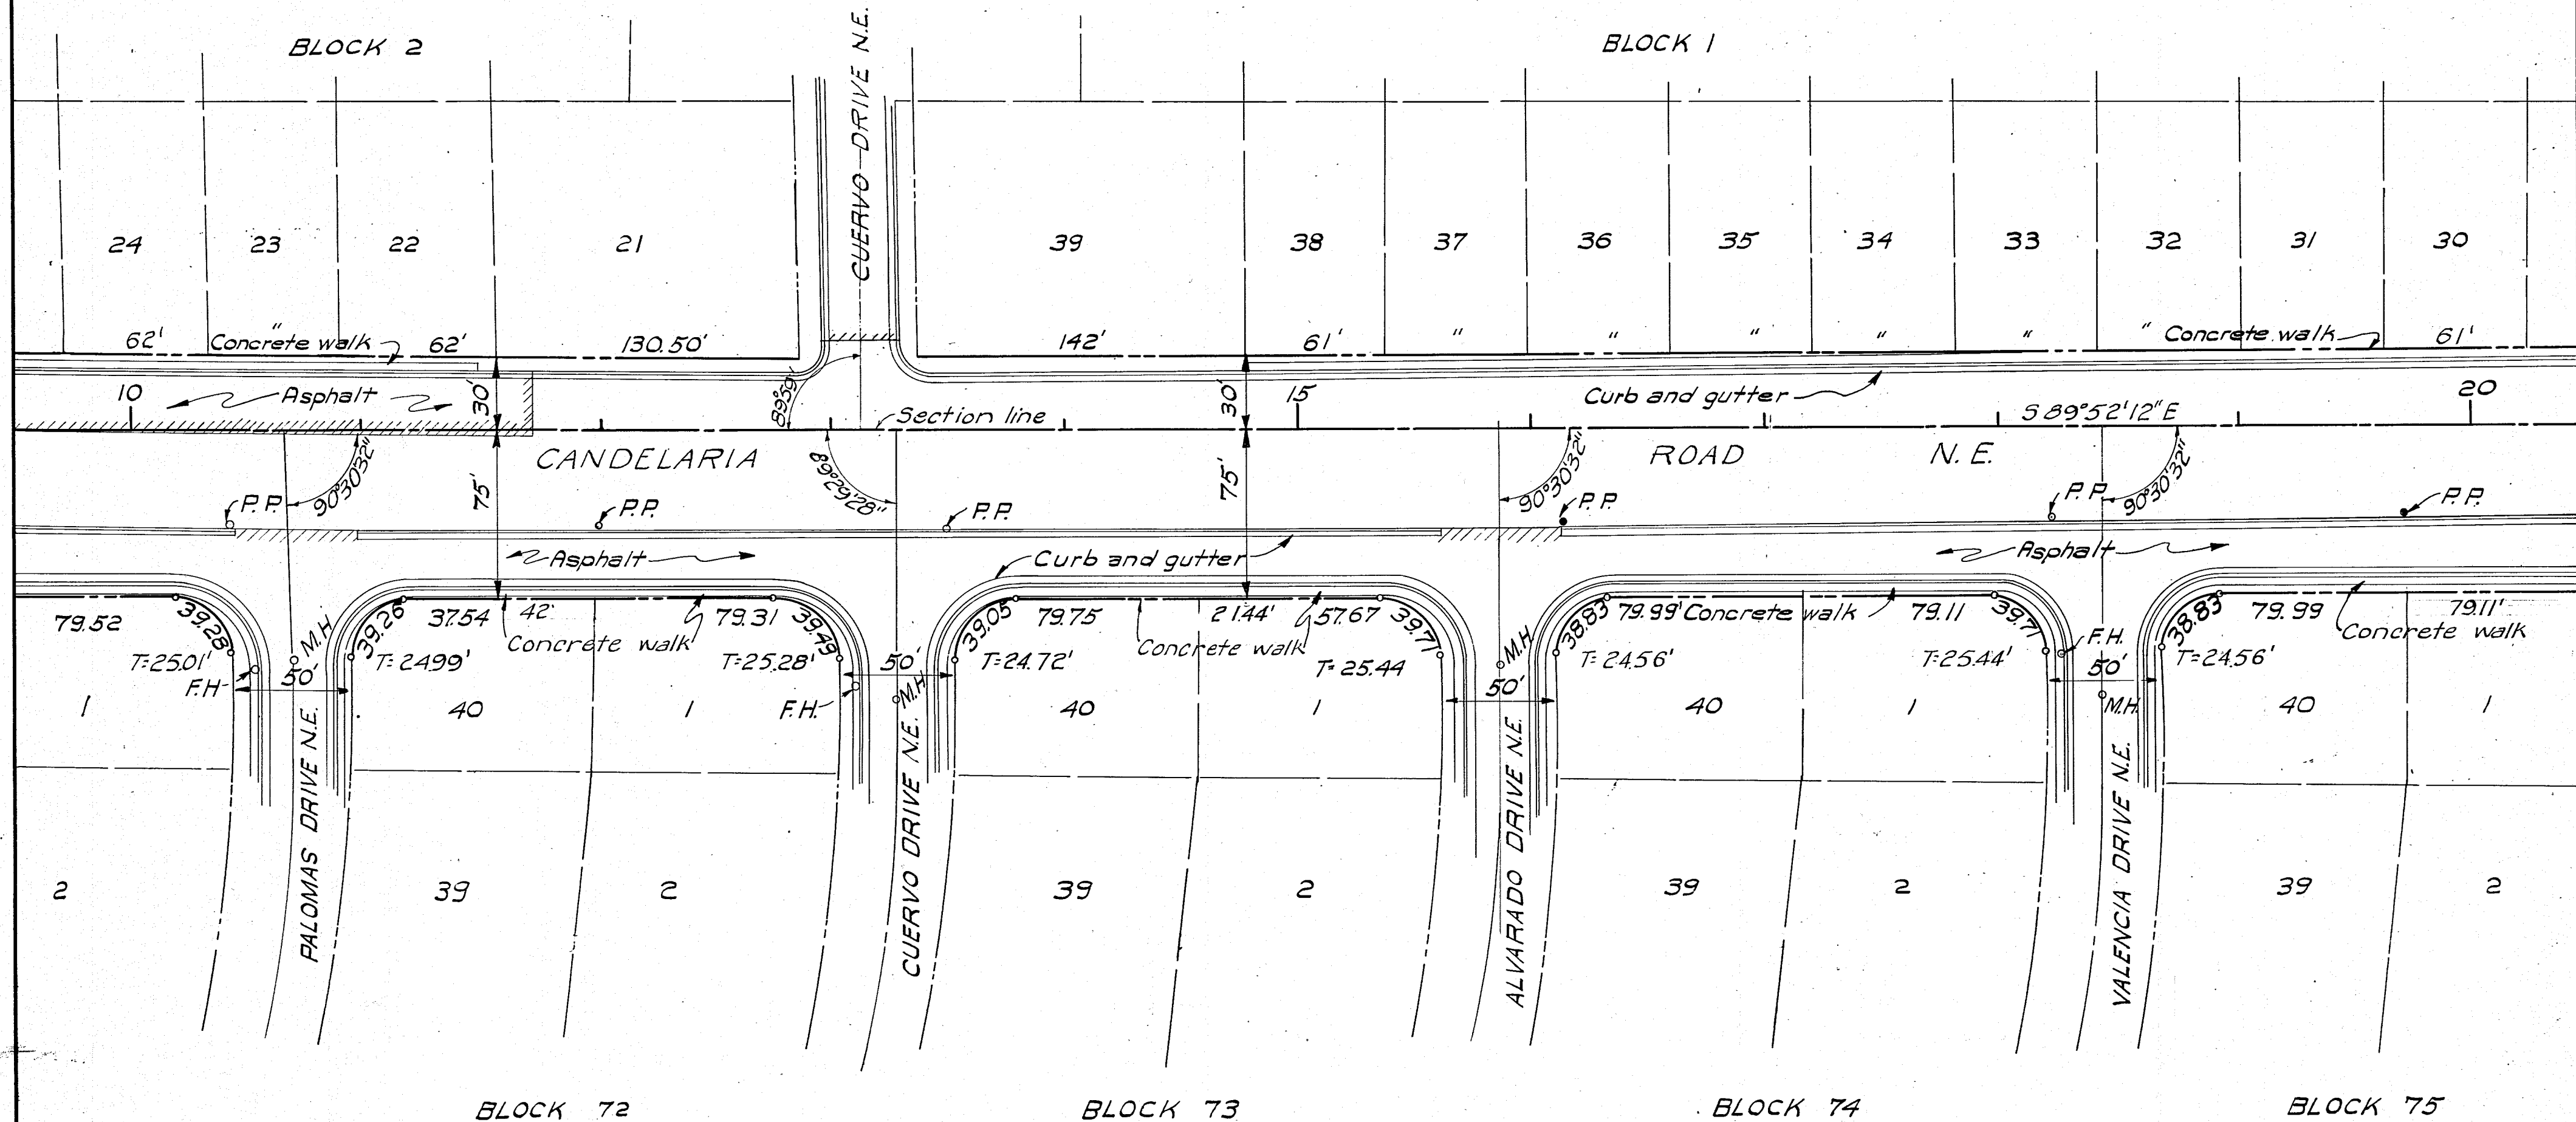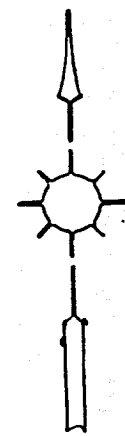

BLOCK 72

BLOCK 73

BLOCK 74

BLOCK 75


1	2	3	4	5	6	7	8	9	10	11	12	13	14	15	16	17	18	19	20	21	22	23	24	25	26	27	28	29
05	12	2								02	60									01			59	18	1			

B E L - A I R

A D D I T I O N

CITY OF ALBUQUERQUE
 RIGHT OF WAY MAP
 CANDELARIA ROAD N.E.
 GORDON HERKENHOFF AND ASSOCIATES
 CONSULTING ENGINEERS
 SCALE: 1"= 20'
 SHEET 2 OF 22

K I V A A D D I T I O N

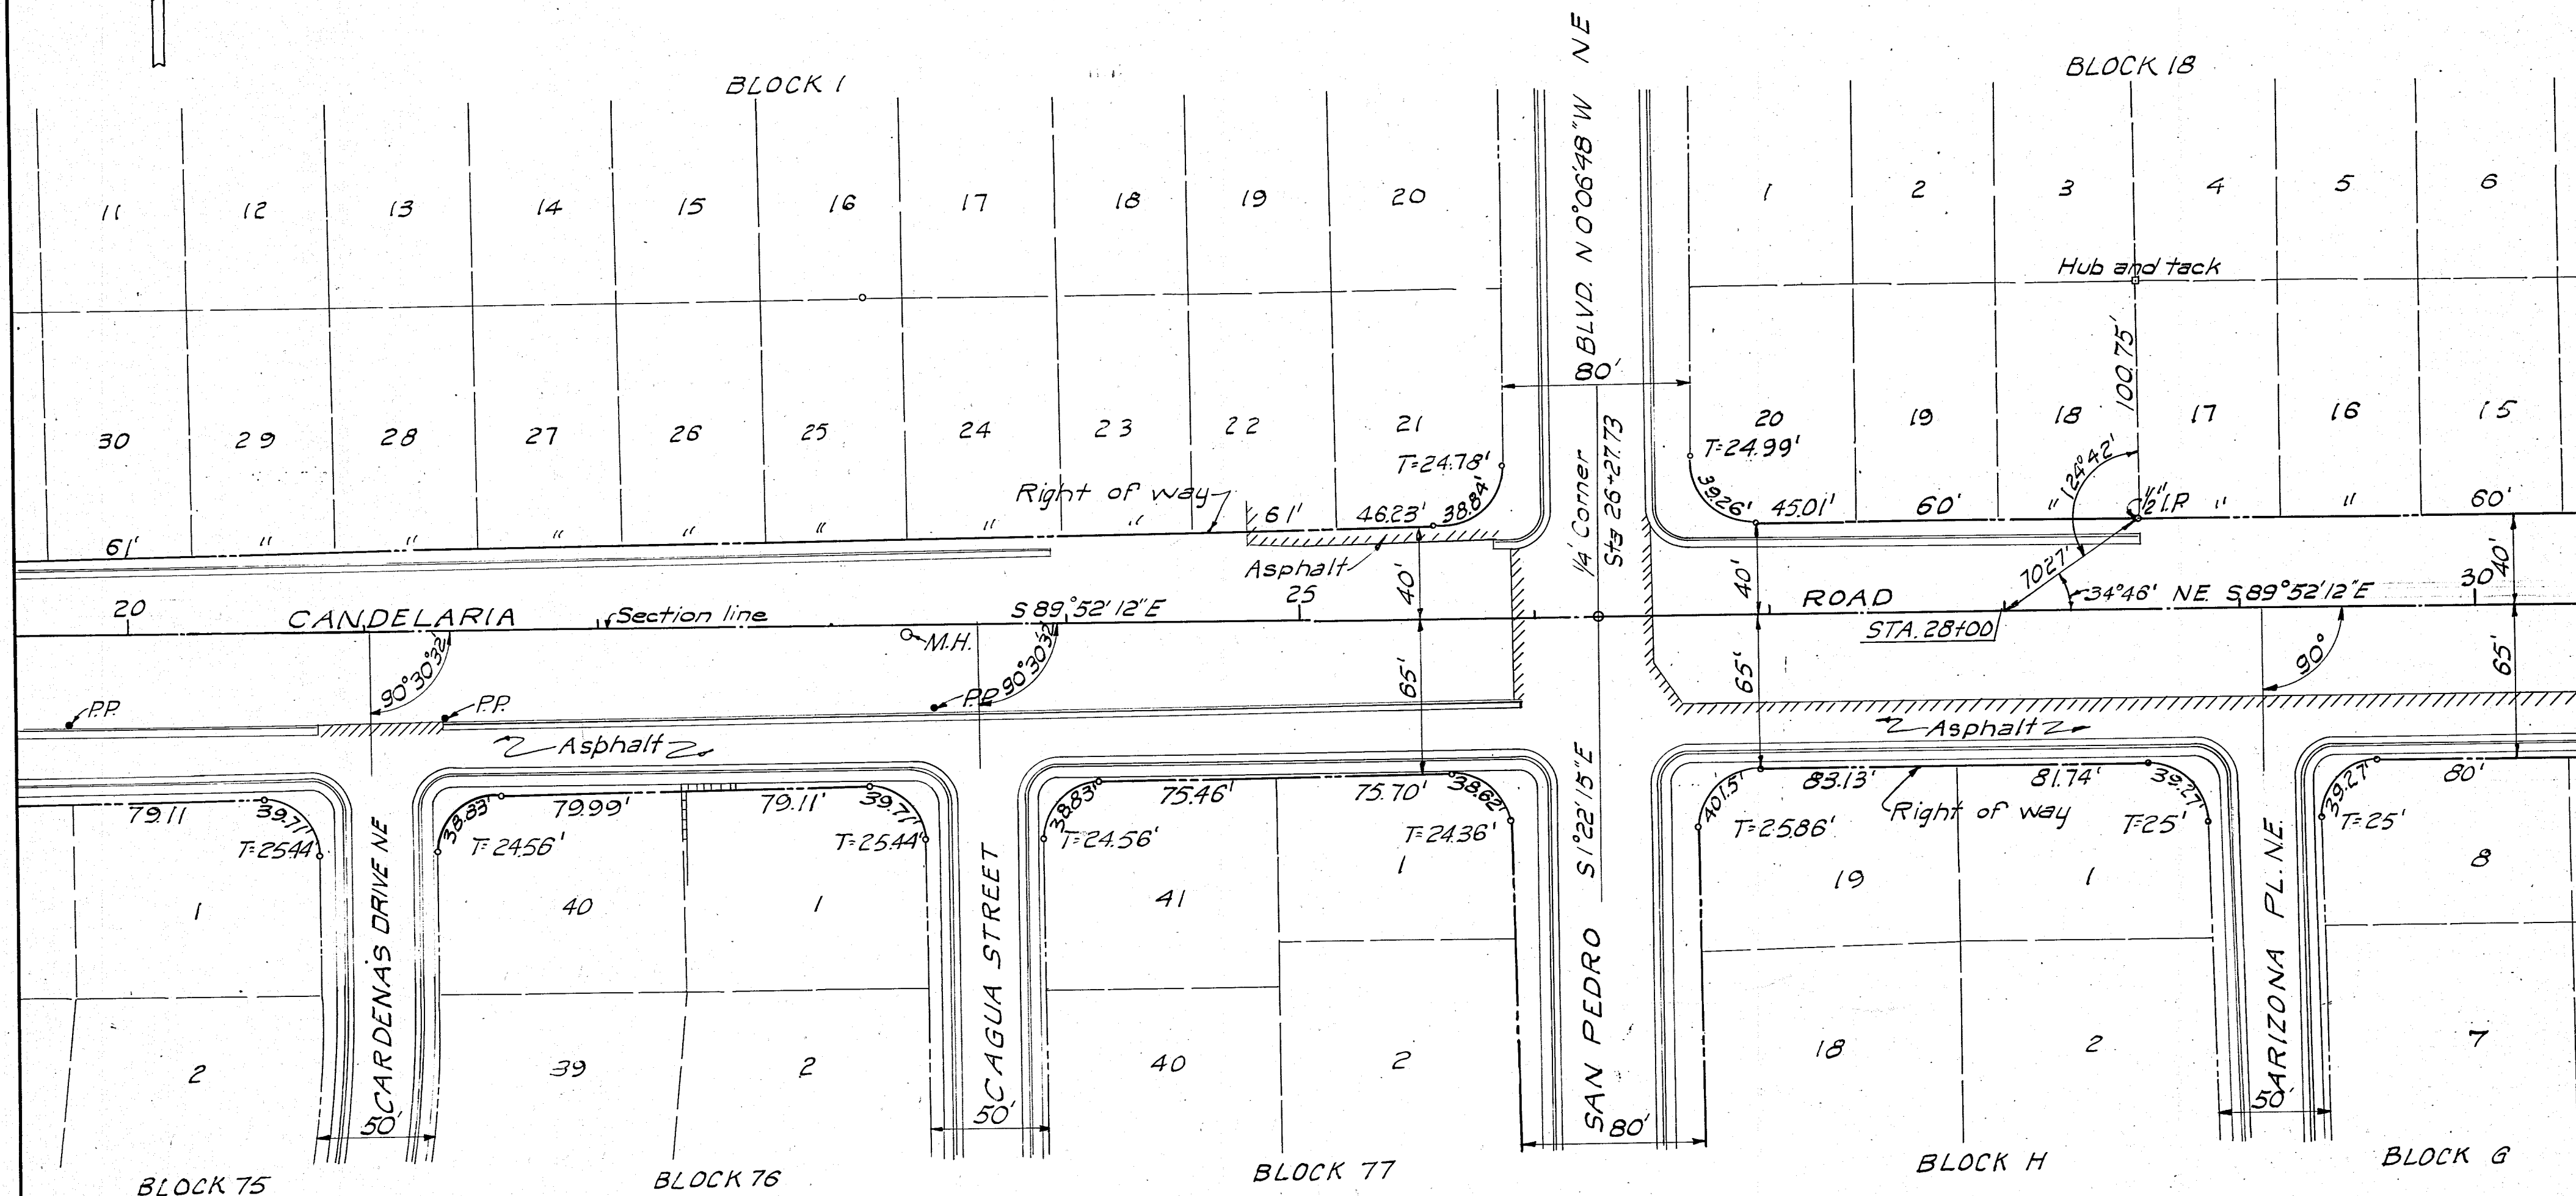

VISTA ENCANTADA ADDITION

1	2	3	4	5	6	7	8	9	10	11	12	13	14	15	16	17	18	19	20	21	22	23	24	25	26	27	28	29
0	5		1	2	2		0	3	6	0										0	1		5	9	1	8	1	

CITY OF ALBUQUERQUE
RIGHT OF WAY MAP
CANDELARIA ROAD N.E.

GORDON HERKENHOFF AND ASSOCIATES
CONSULTING ENGINEERS
SCALE: 1"=20'
SHEET 3 OF 22

B E L - A I R

A D D I T I O N


K I V A

A D D I T I O N

A L T A M O N T

A D D I T I O N

1

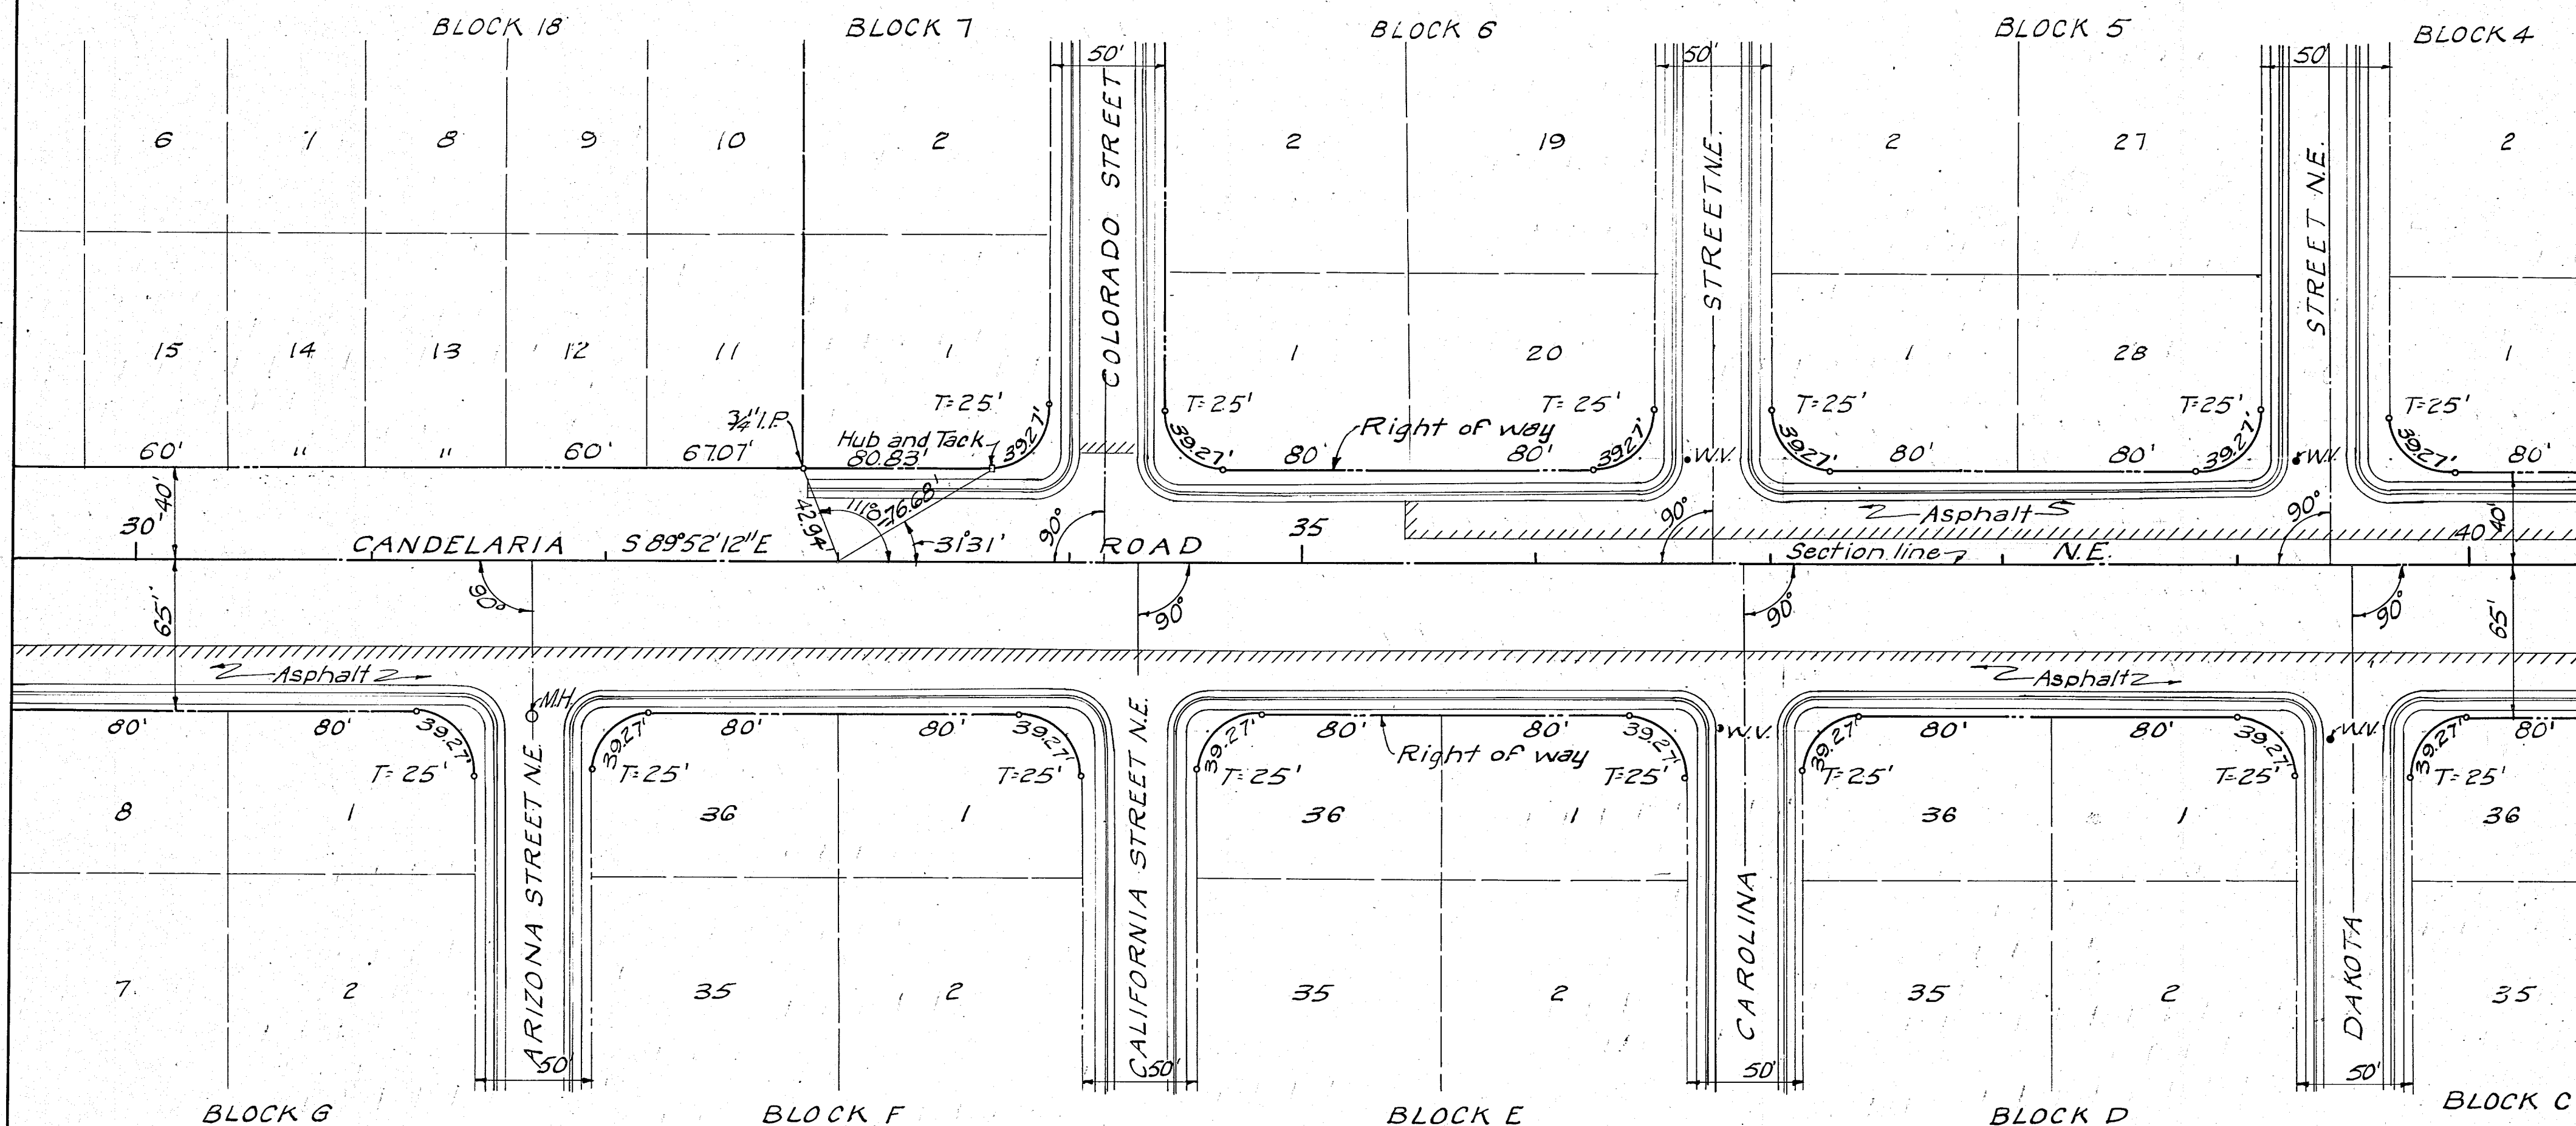

1	2	3	4	5	6	7	8	9	10	11	12	13	14	15	16	17	18	19	20	21	22	23	24	25	26	27	28	29
05	1	2	2	04	60															01					59	18	1	

V I S T A

E N C A N T A D A


A D D I T I O N

CITY OF ALBUQUERQUE
RIGHT OF WAY MAP
CANDELARIA ROAD N.E.

GORDON HERKENHOFF AND ASSOCIATES
CONSULTING ENGINEERS
SCALE: 1" = 20'
SHEET 4 OF 22

A L T A M O N T

A D D I T I O N

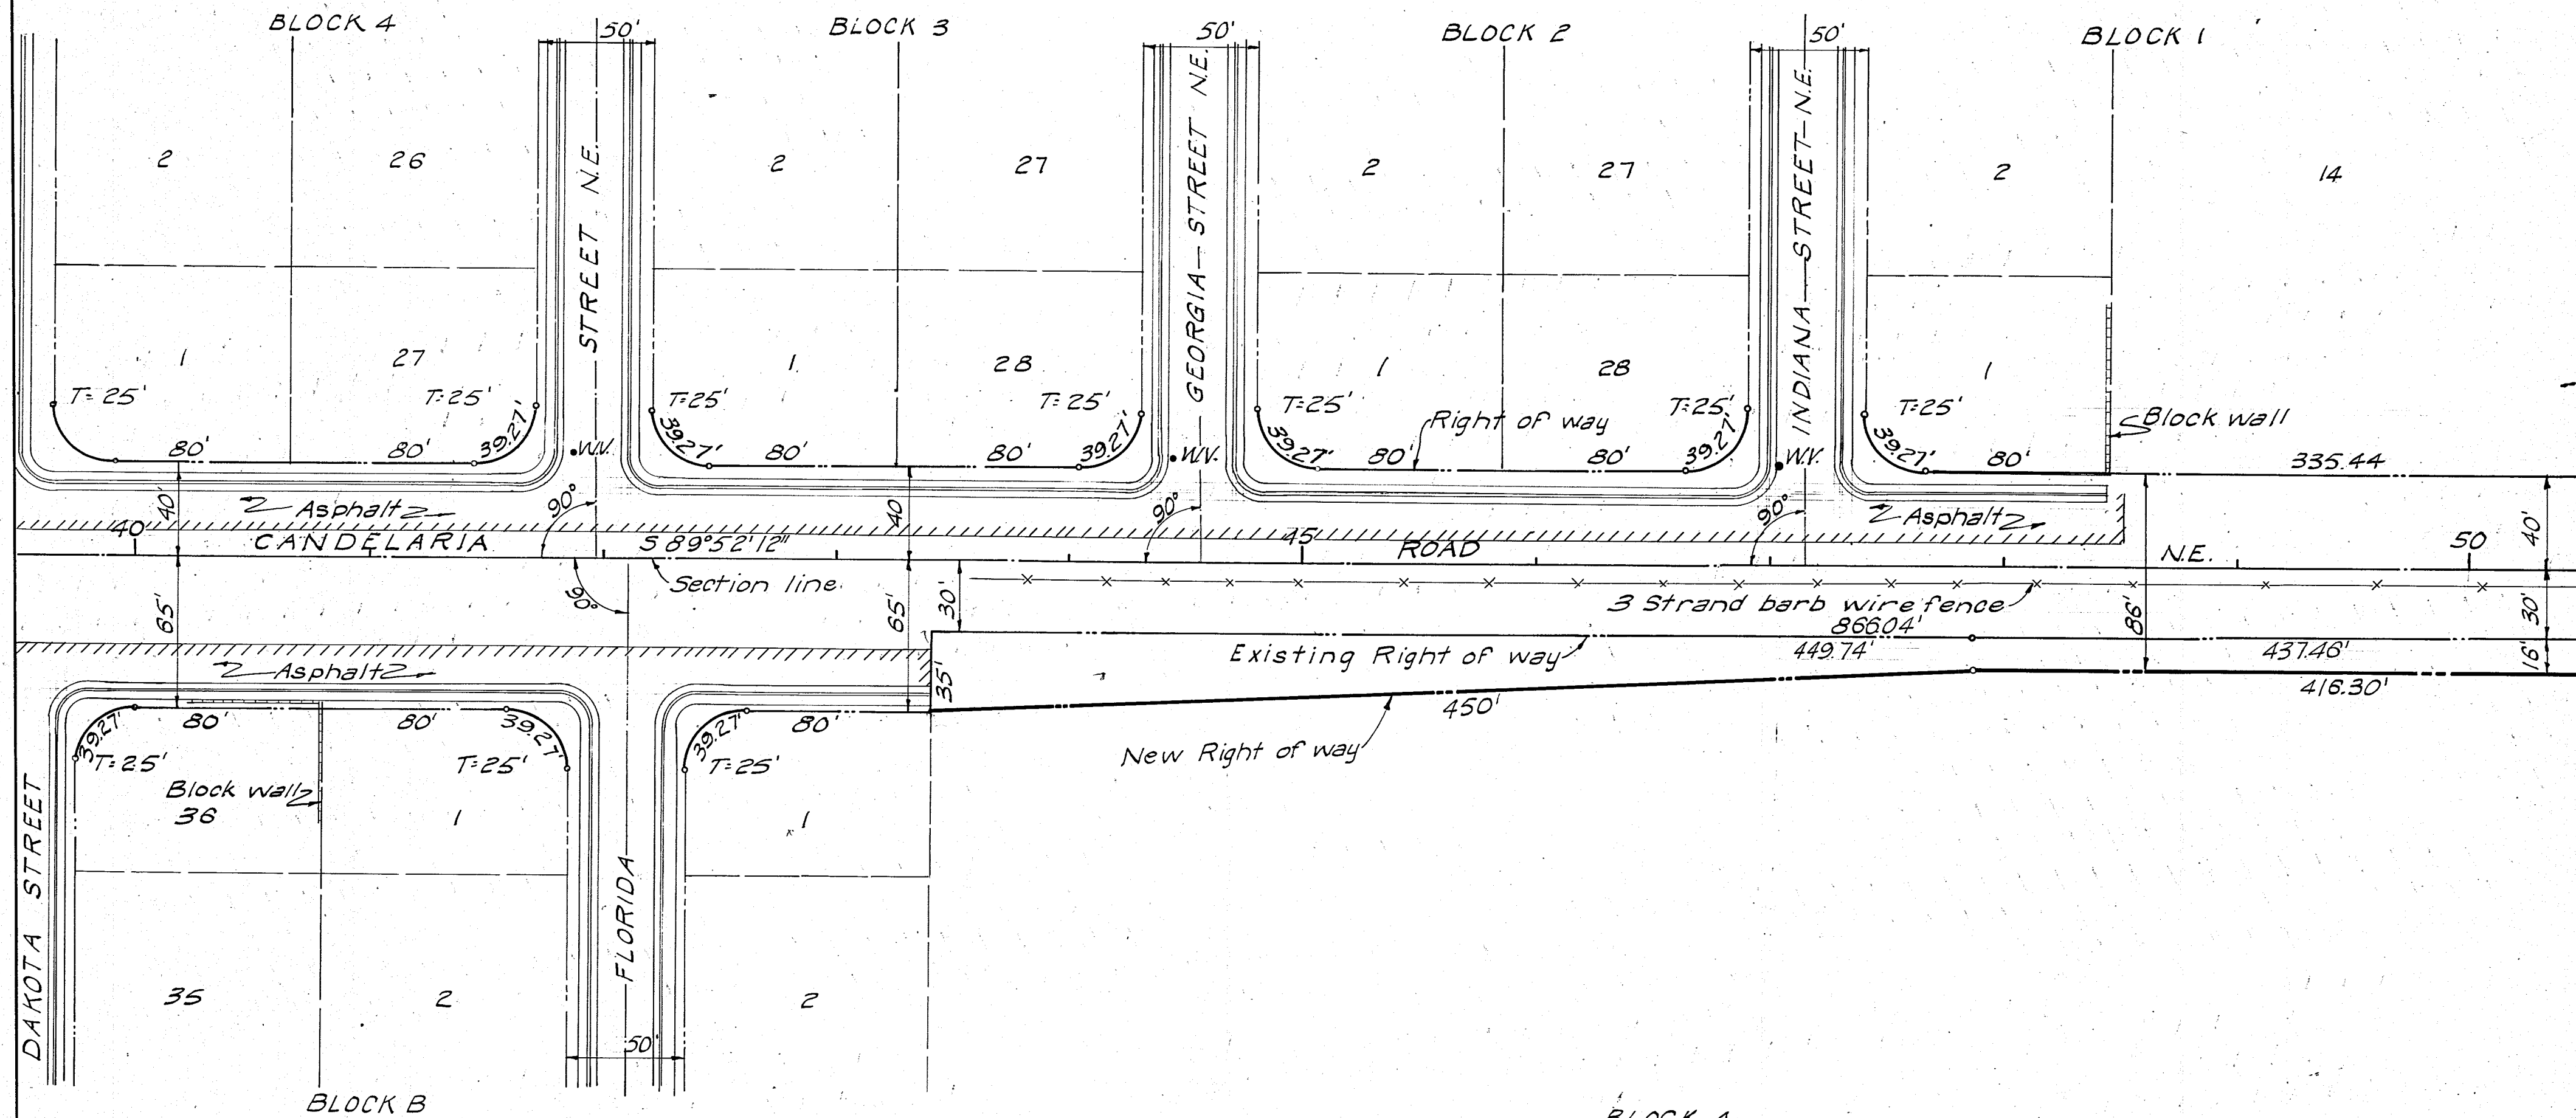

1	2	3	4	5	6	7	8	9	10	11	12	13	14	15	16	17	18	19	20	21	22	23	24	25	26	27	28	29
05		12	22		05	60														01					59	18	1	

V I S T A

E N C A N T A D A

A D D I T I O N

CITY OF ALBUQUERQUE
RIGHT OF WAY MAP
CANDELARIA ROAD N.E.


GORDON HERKENHOFF AND ASSOCIATES
CONSULTING ENGINEERS
SCALE 1" = 20'
SHEET 5 OF 22

A L T A M O N T B R O A D A C R E S L A J O L L A P A R K

A D D I T I O N

A D D I T I O N

A D D I T I O N

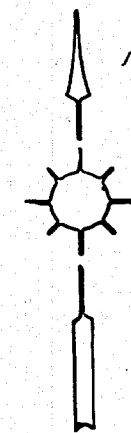

2

BLOCK 1

BLOCK 33

BLOCK B

SEMINOLE ROAD N.E.

BLOCK A

STATION 25+55.02
Section corner
 $\Delta = 0^\circ 12' 00''$ LT

New Right of way

STA 55+00

Hub and tack

Section line

N. $89^\circ 55' 48''$ E (Survey) N.E.
N. $89^\circ 53' E$ (Plats)

BLOCK A

BLOCK 32

BLOCK A

BLOCK A
LAS VEGAS AVENUE N.E.

V I L L A G E M A N O R

V I S T A E N C A N T A D A

B R O A D A C R E S

A D D I T I O N

A D D I T I O N



A D D I T I O N

1	2	3	4	5	6	7	8	9	10	11	12	13	14	15	16	17	18	19	20	21	22	23	24	25	26	27	28	29
0	5	1	2	2	0	6	6	0												0	1			5	9	1	8	1
59191																												

CITY OF ALBUQUERQUE
RIGHT OF WAY MAP
CANDELARIA ROAD N.E.
GORDON HERKENHOFF AND ASSOCIATES
CONSULTING ENGINEERS
SCALE: 1" = 20'
SHEET 6 OF 22

LA JOLLA PARK ADDITION

BROAD ACRES ADDITION

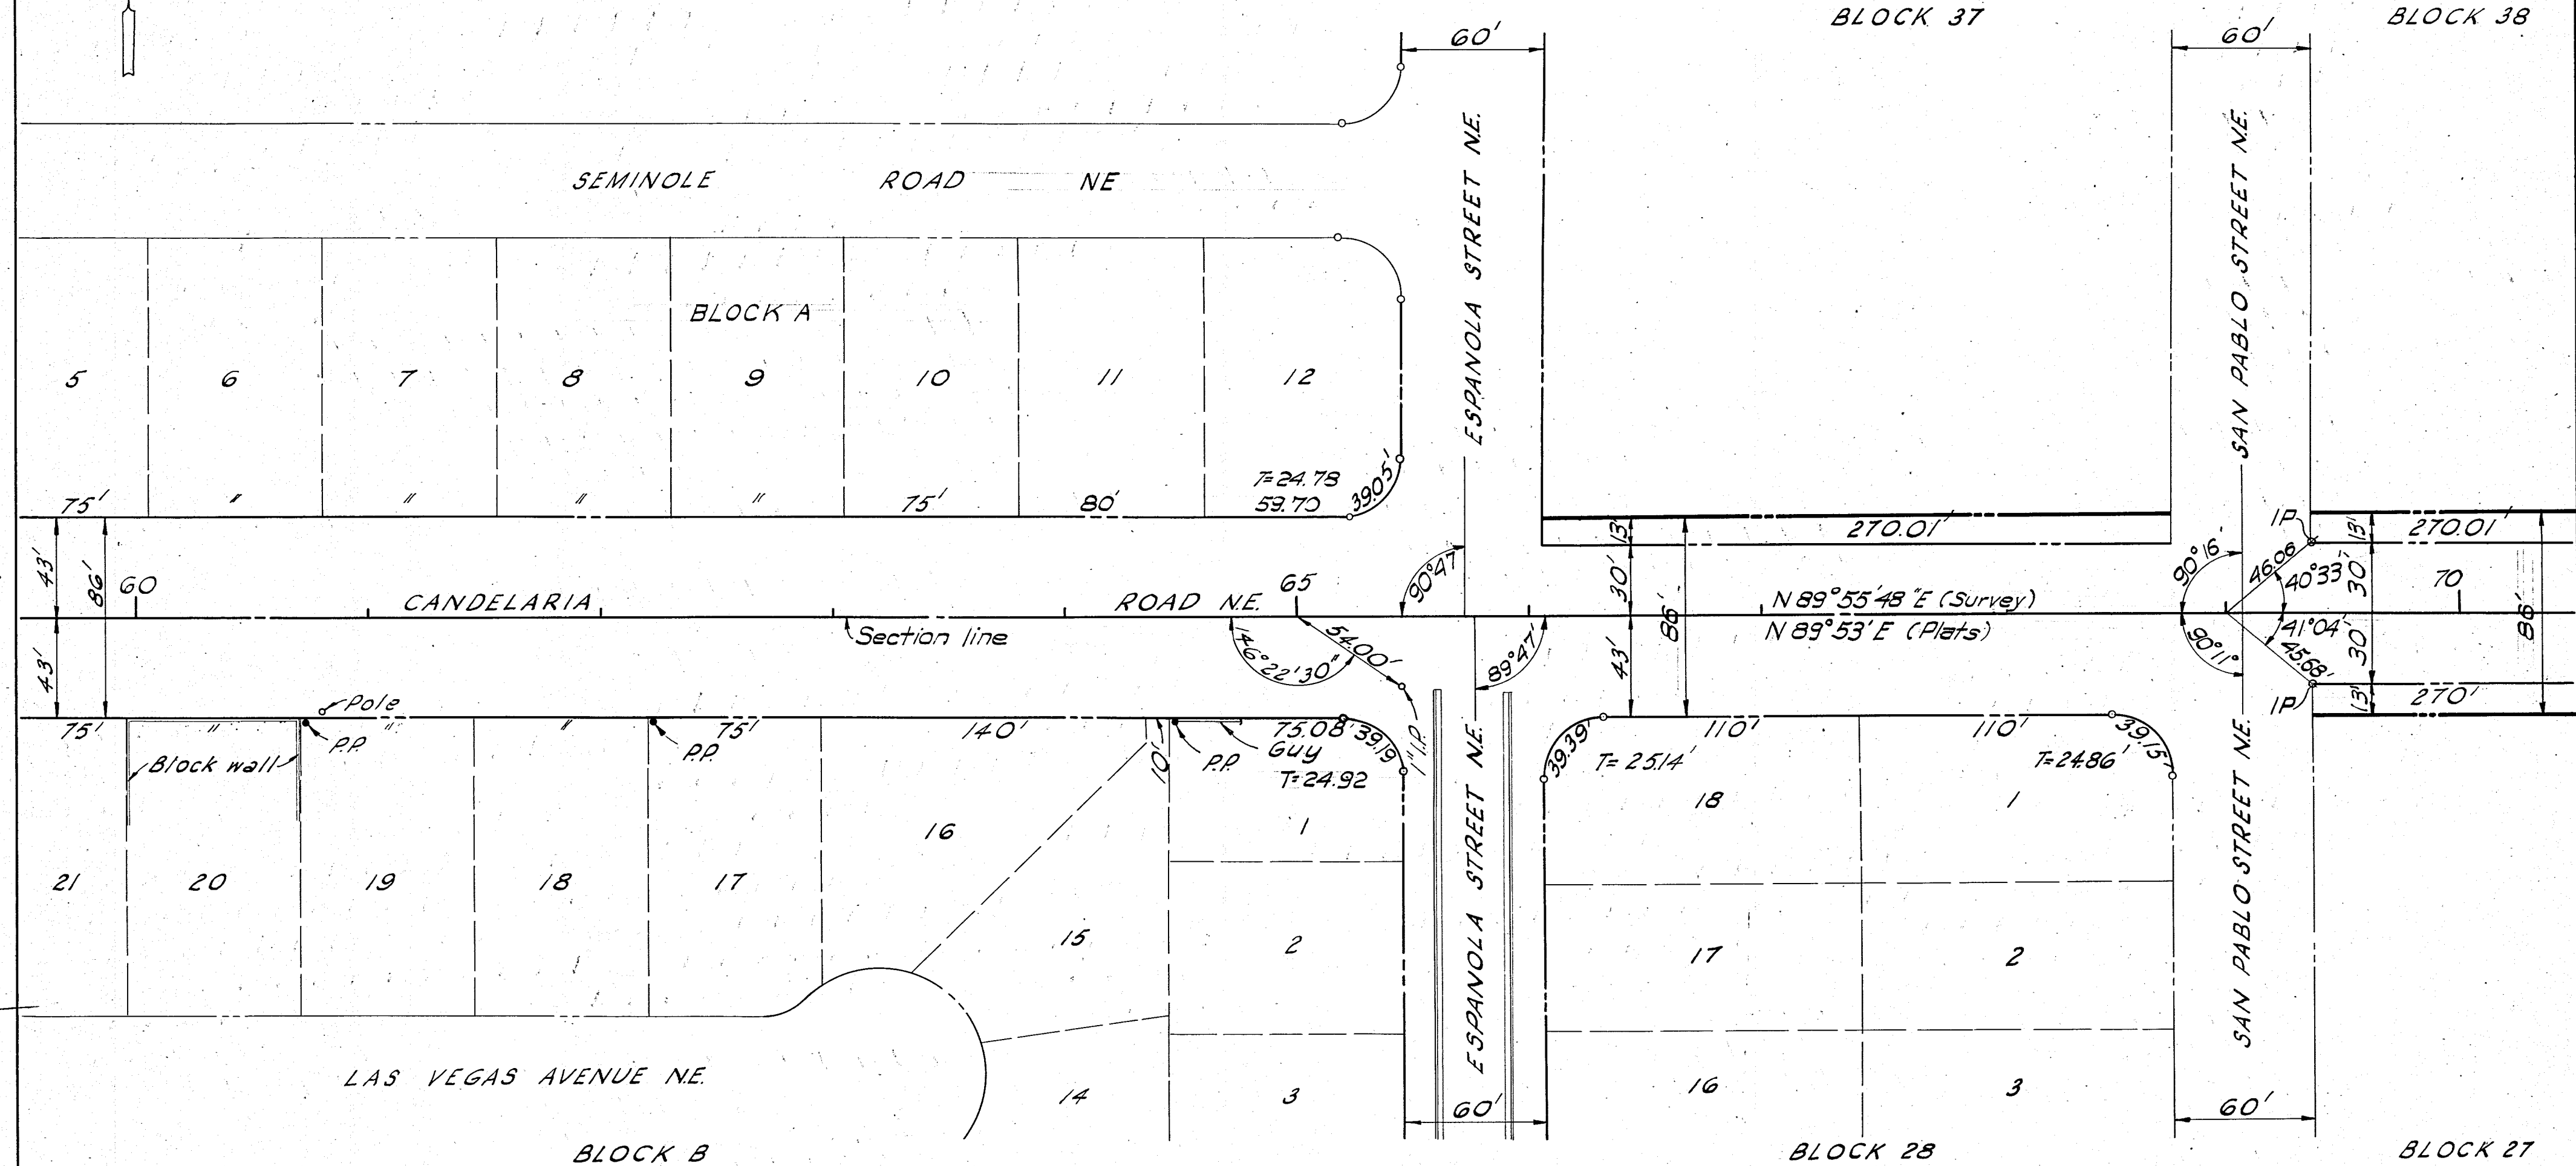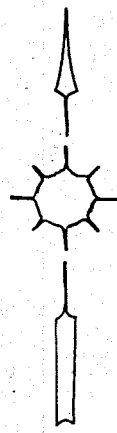

VILLAGE MANOR ADDITION

BROAD ACRES ADDITION

CITY OF ALBUQUERQUE
RIGHT OF WAY MAP

1	2	3	4	5	6	7	8	9	10	11	12	13	14	15	16	17	18	19	20	21	22	23	24	25	26	27	28	29
05	12	22	07	60																01								


GORDON HERKENHOFF AND ASSOCIATES
CONSULTING ENGINEERS
SCALE 1" = 50'
SHEET 7 OF 22

B R O A D

A C R E S

A D D I T I O N


1

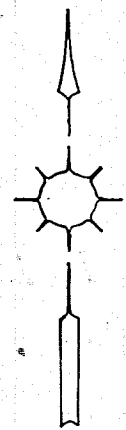

BLOCK 38

BLOCK 39

BLOCK 40

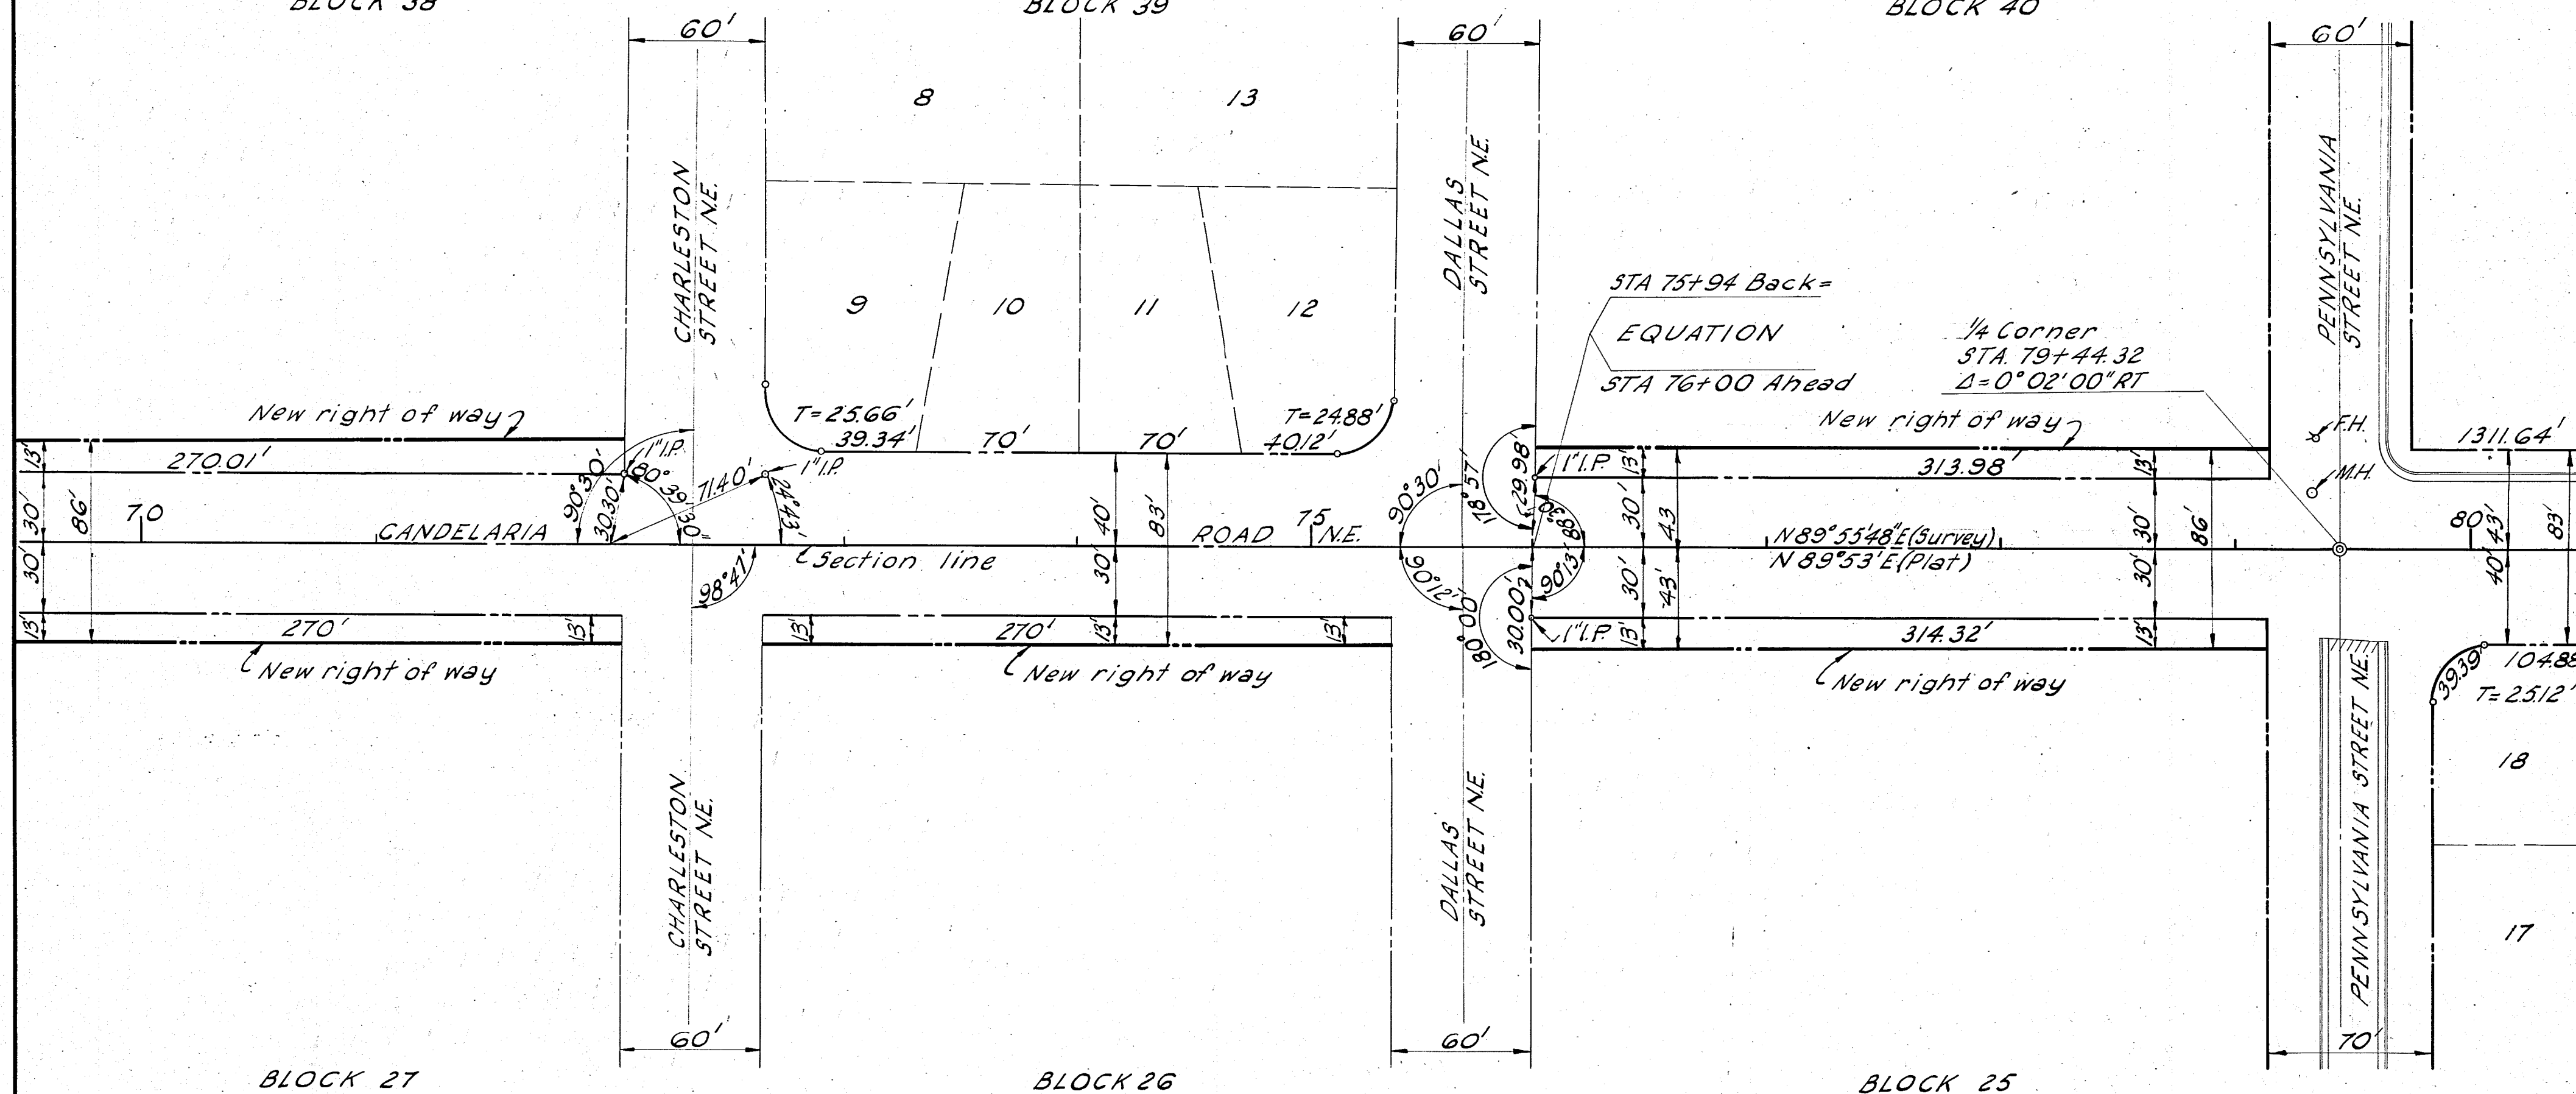

BLOCK 27

BLOCK 26

BLOCK 25

1	2	3	4	5	6	7	8	9	10	11	12	13	14	15	16	17	18	19	20	21	22	23	24	25	26	27	28	29
05	1	2	2					08	6	0										01				5	9	1	9	1

B R O A D

A C R E S

A D D I T I O N

CITY OF ALBUQUERQUE
RIGHT OF WAY MAP
CANDELARIA ROAD N.E.


GORDON HERKENHOFF AND ASSOCIATES
CONSULTING ENGINEERS
SCALE: 1" = 20'
SHEET 8 OF 22

BOARD

OF

EDUCATION

1

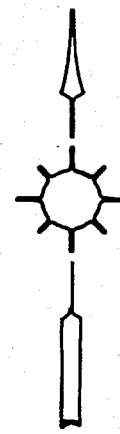

SANDIA

HIGH

SCHOOL

1311.64'

PENNSYLVANIA STREET NE.

PENNSYLVANIA STREET NE.


CANDELARIA

85 ROAD NE.

N 89° 53' 48" E (Survey)
N 89° 53' E (Plat)

90' 43' 83'

Section line

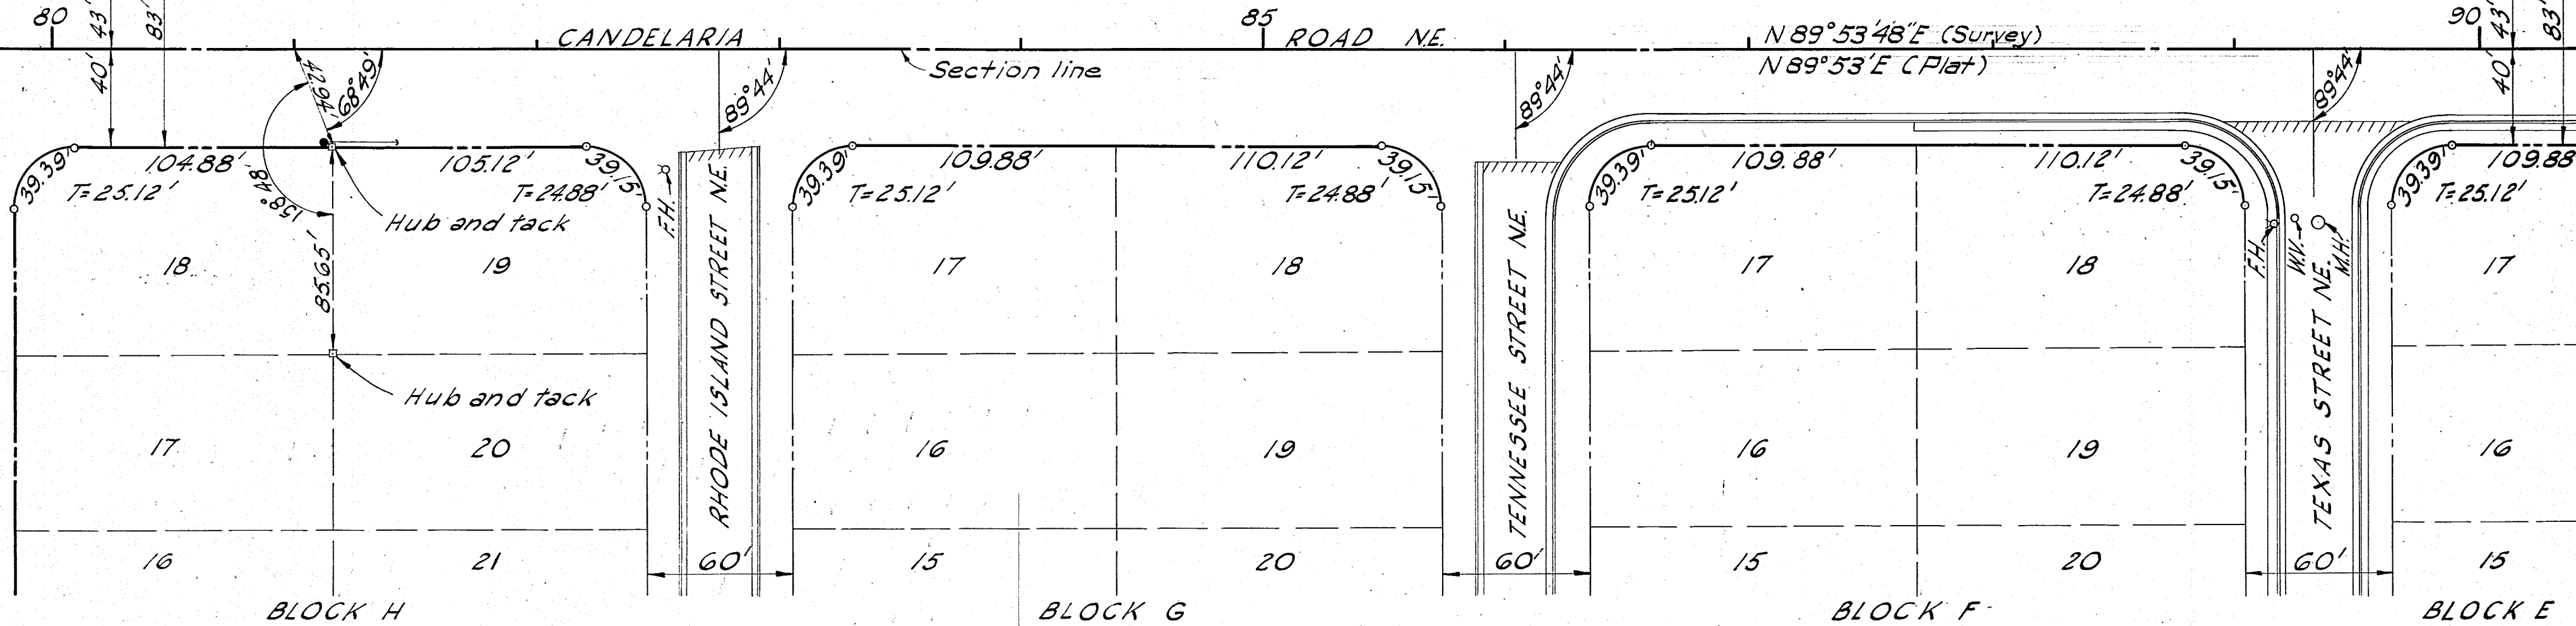

SOMBRA



DEL

MONTE

ADDITION

1	2	3	4	5	6	7	8	9	10	11	12	13	14	15	16	17	18	19	20	21	22	23	24	25	26	27	28	29
05	1	2	2					09	6	0										01				59	1	9	1	

CITY OF ALBUQUERQUE
RIGHT OF WAY MAP
CANDELARIA ROAD N.E.
GORDON HERKENHOFF AND ASSOCIATES
CONSULTING ENGINEERS
SCALE: 1" = 20'
SHEET 9 OF 22

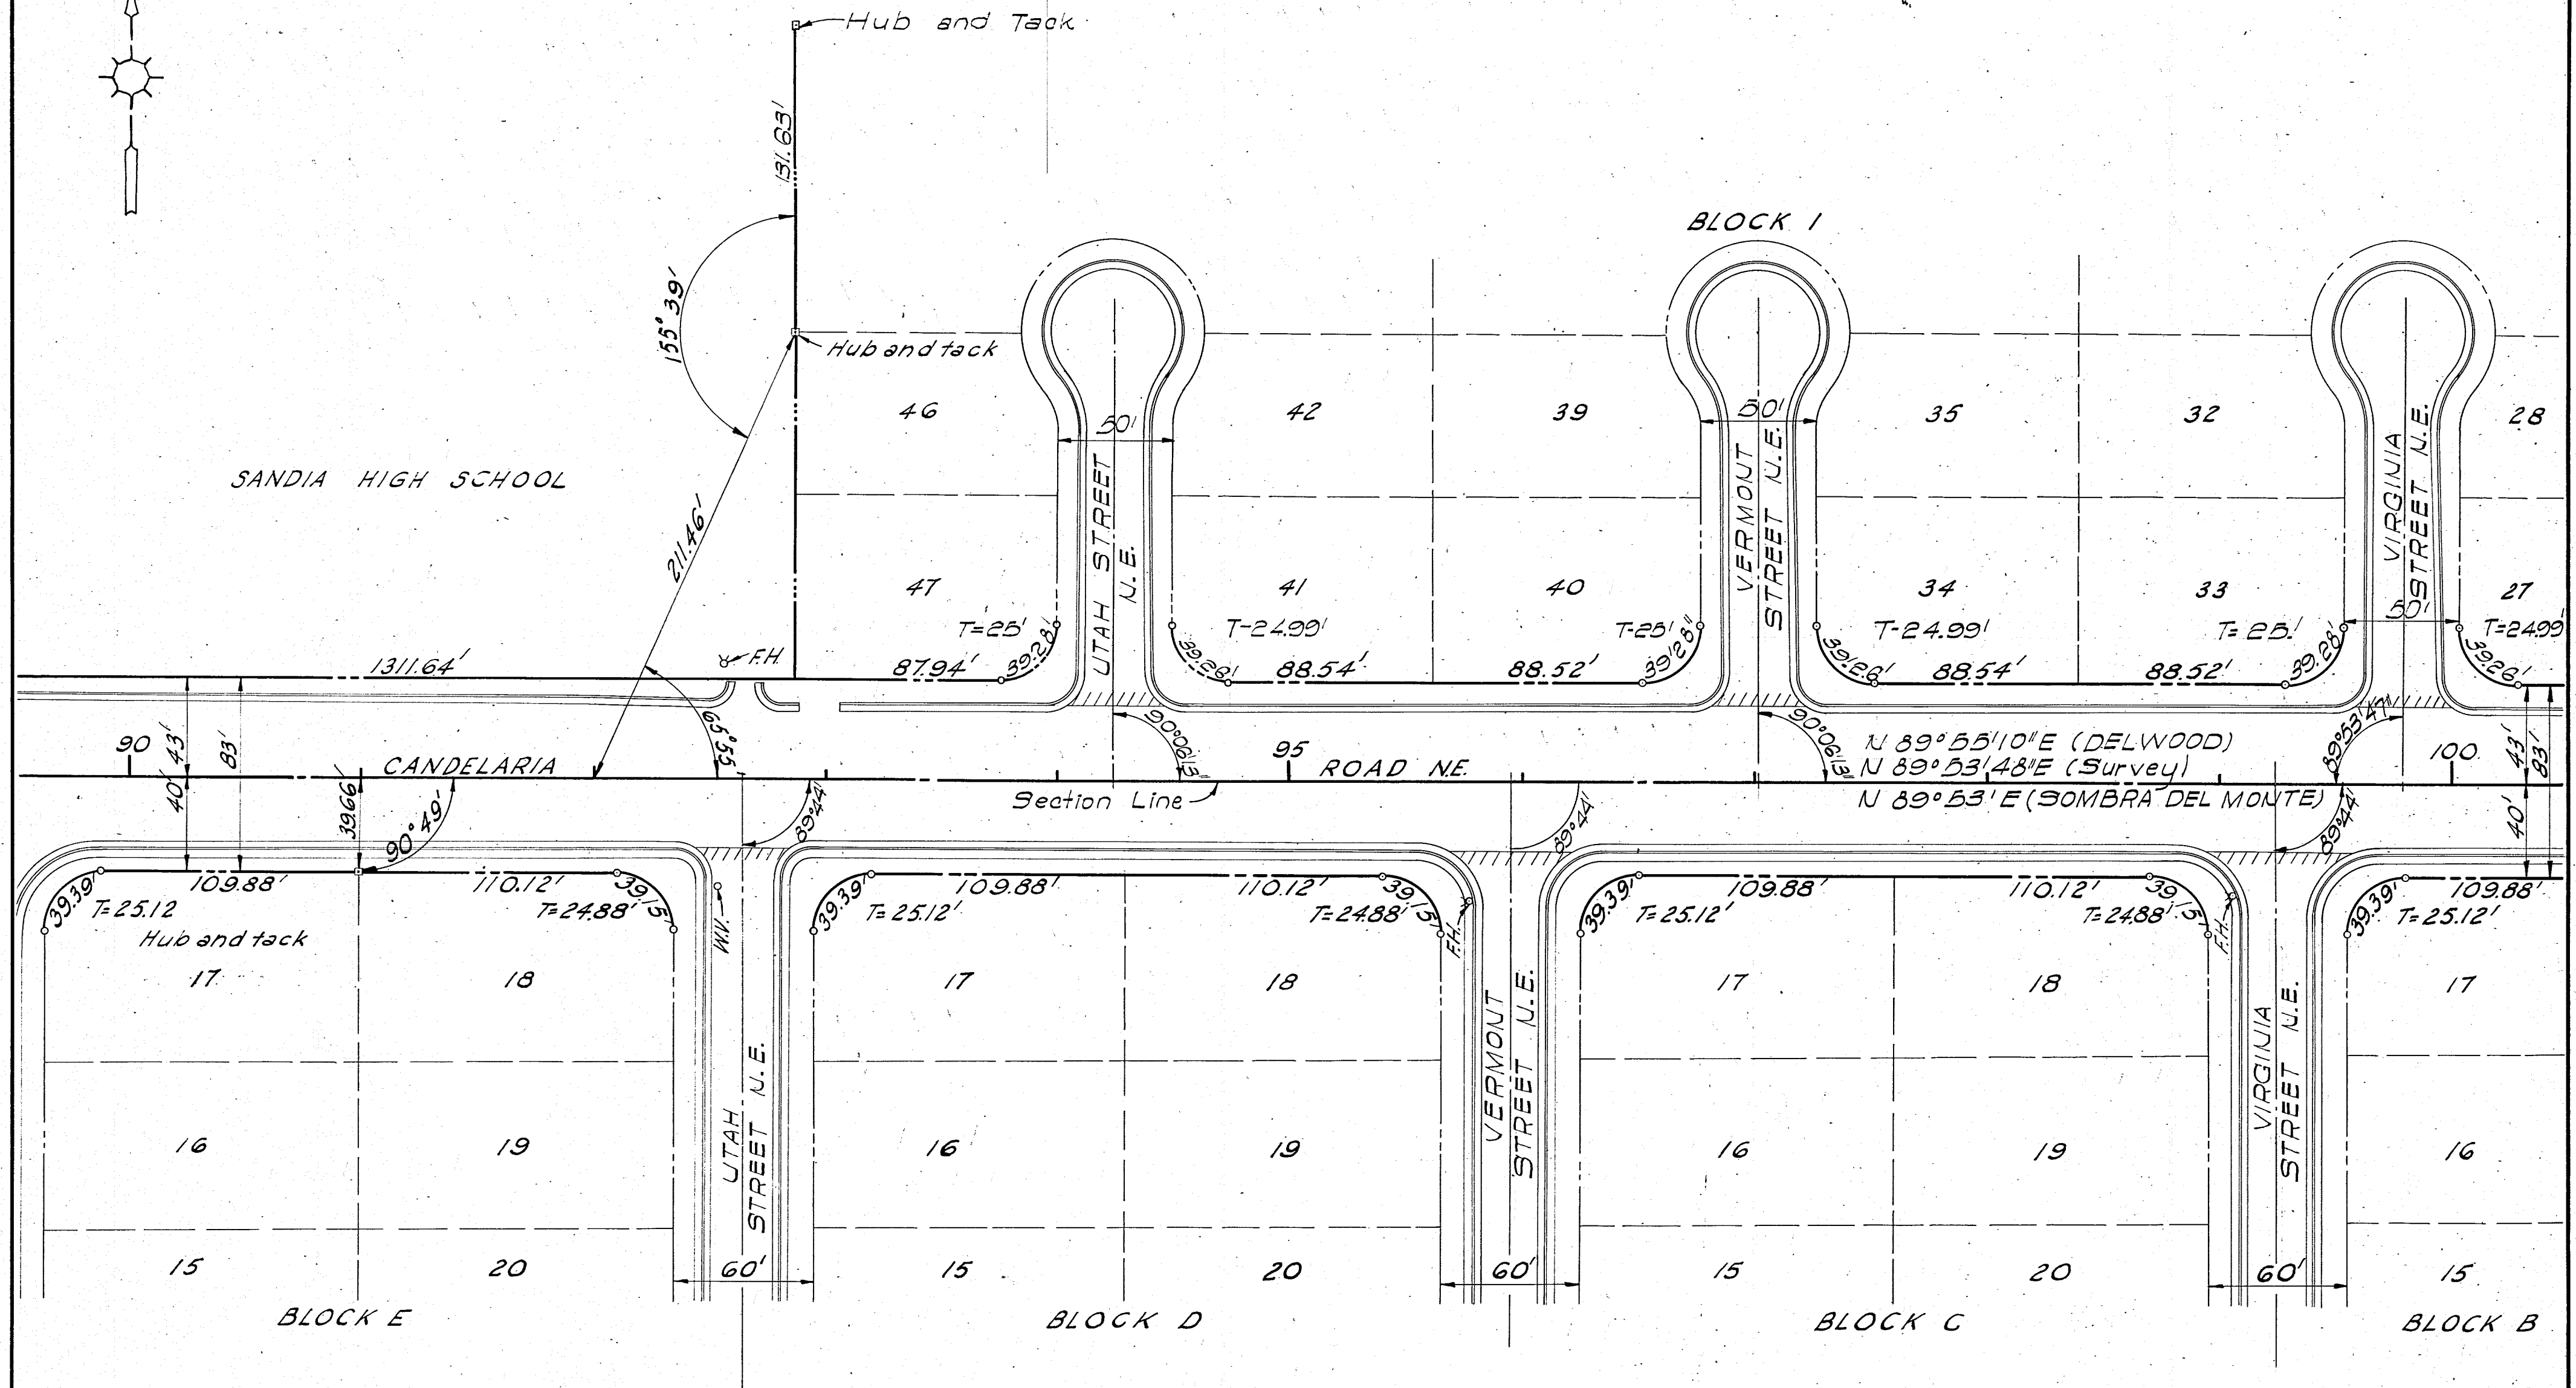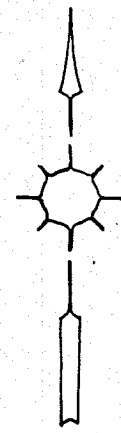

1	2	3	4	5	6	7	8	9	10	11	12	13	14	15	16	17	18	19	20	21	22	23	24	25	26	27	28	29
05	1	2	2							1	0	6	0							0	1			5	9	1	9	1

SOMBRA

DEL

MONTE

ADDITION



CITY OF ALBUQUERQUE
RIGHT OF WAY MAP
CANDELARIA ROAD N.E.

GORDON HERKENHOFF AND ASSOCIATES
CONSULTING ENGINEERS
SCALE: 1" = 20'
SHEET 10 OF 22

DELLWOOD

ADDITION

LA SALA GRANDE ADDITION

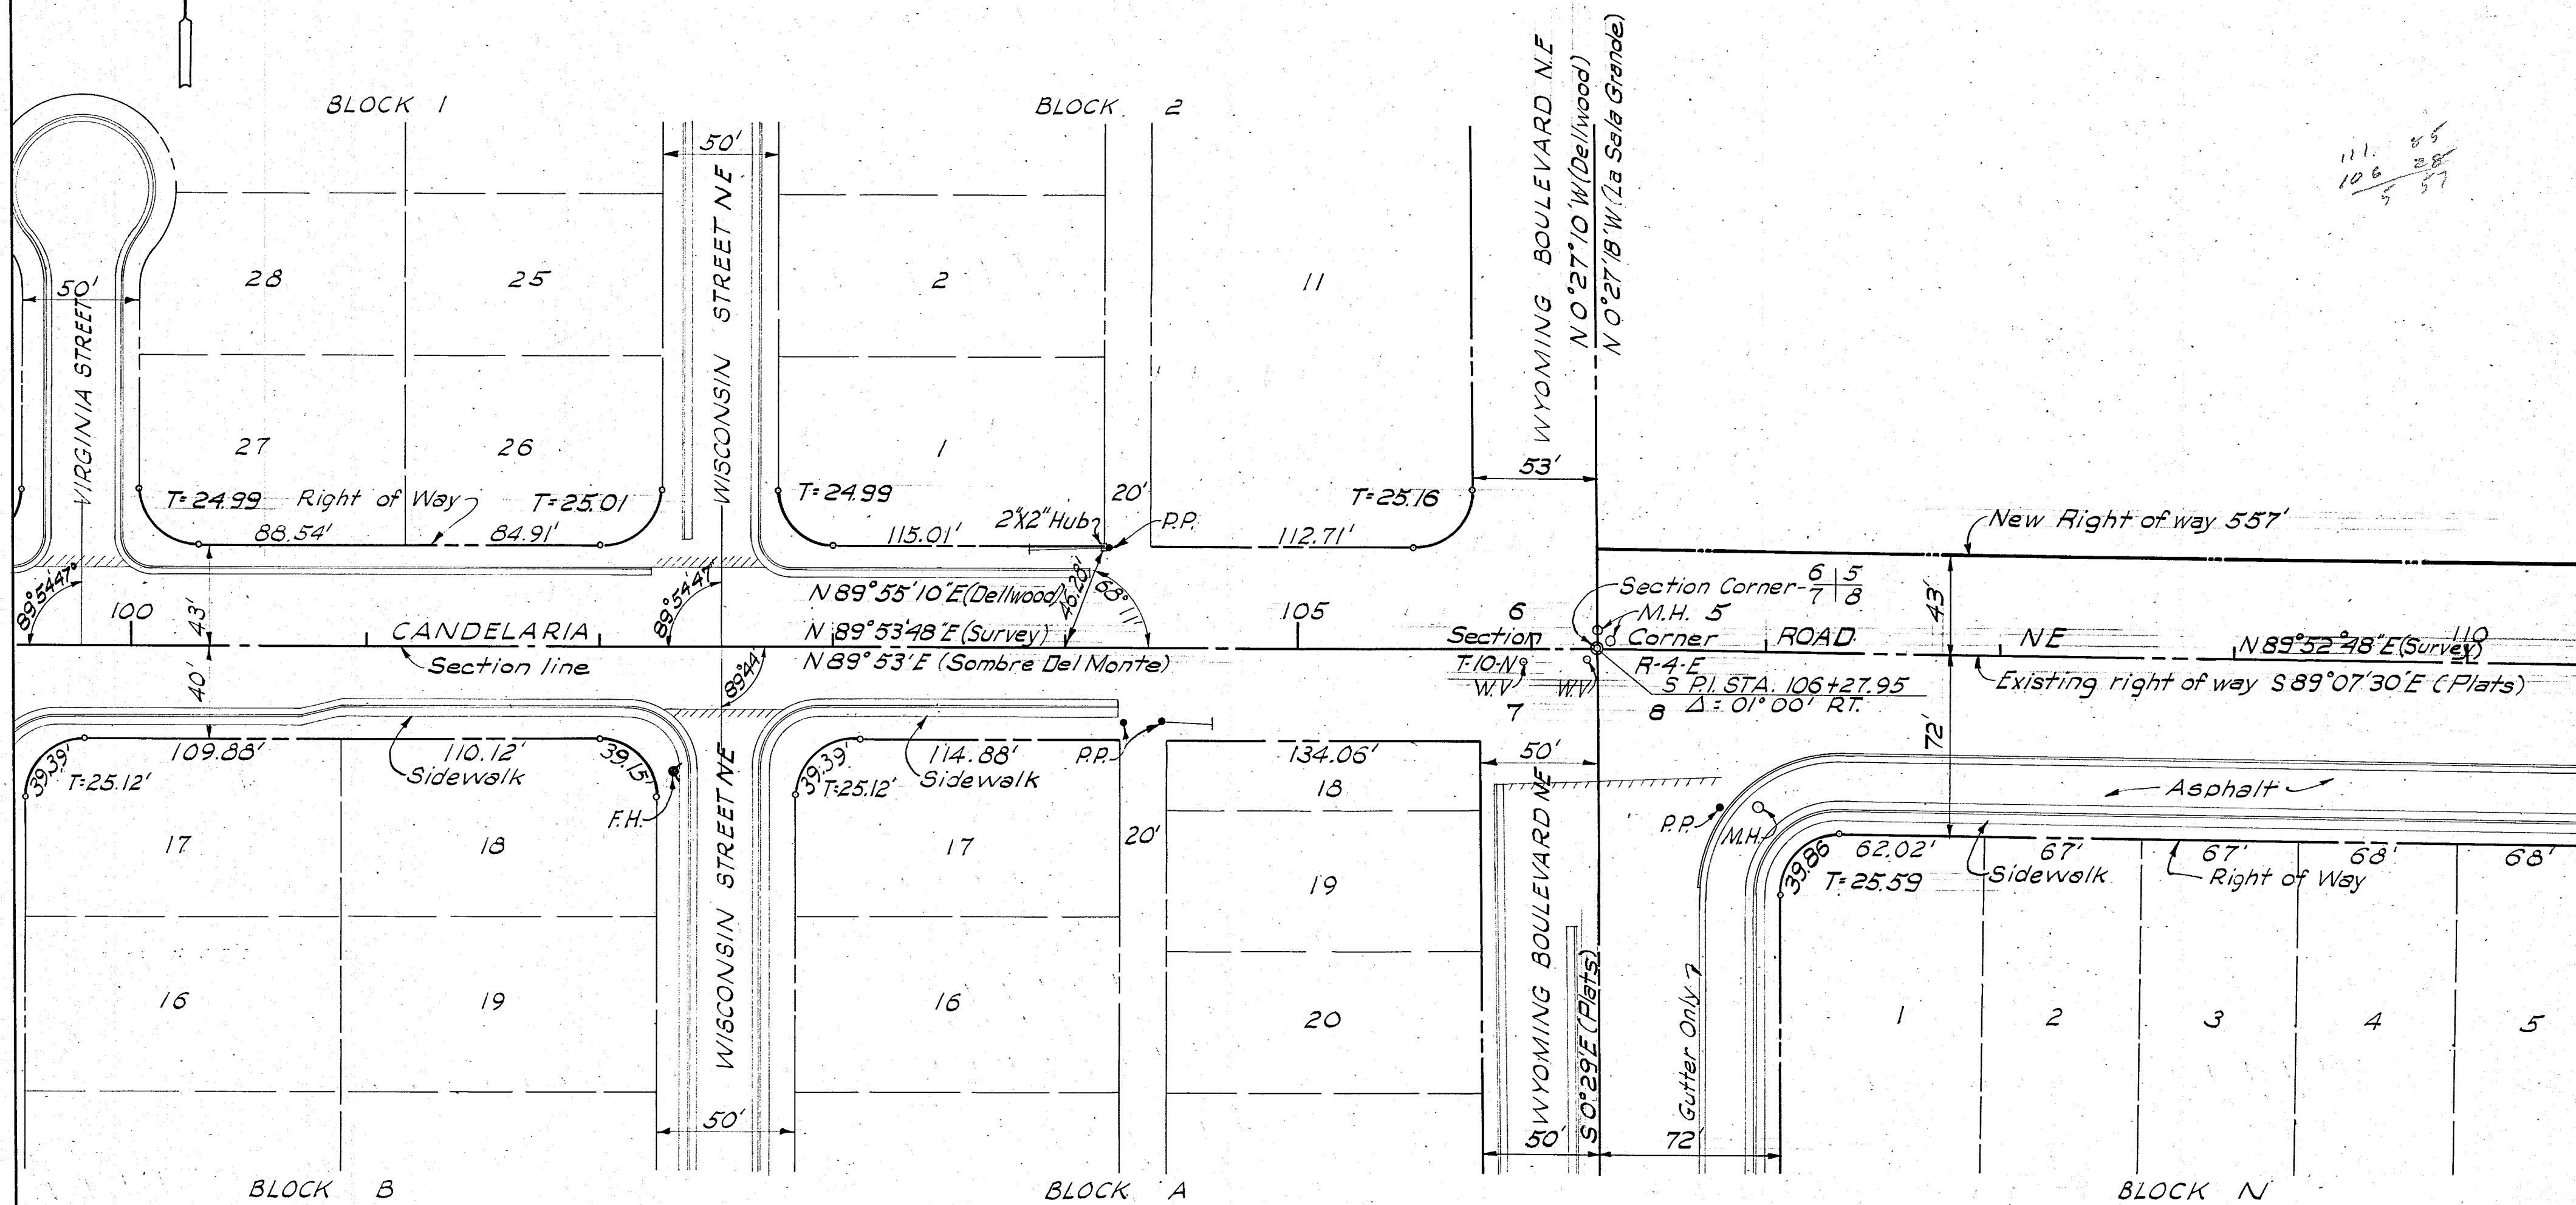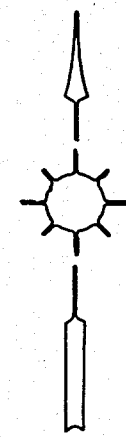

HOFFMANTOWN ADDITION

SOMBRA DEL MONTE ADDITION

1	2	3	4	5	6	7	8	9	10	11	12	13	14	15	16	17	18	19	20	21	22	23	24	25	26	27	28	29
05				122				1160												01				59	1	91		



CITY OF ALBUQUERQUE
RIGHT OF WAY MAP

GORDON HERKENHOFF AND ASSOCIATES
CONSULTING ENGINEERS
SCALE 1" = 50'
SHEET 11 OF 22

LA SALA GRANDE

ADD.

1

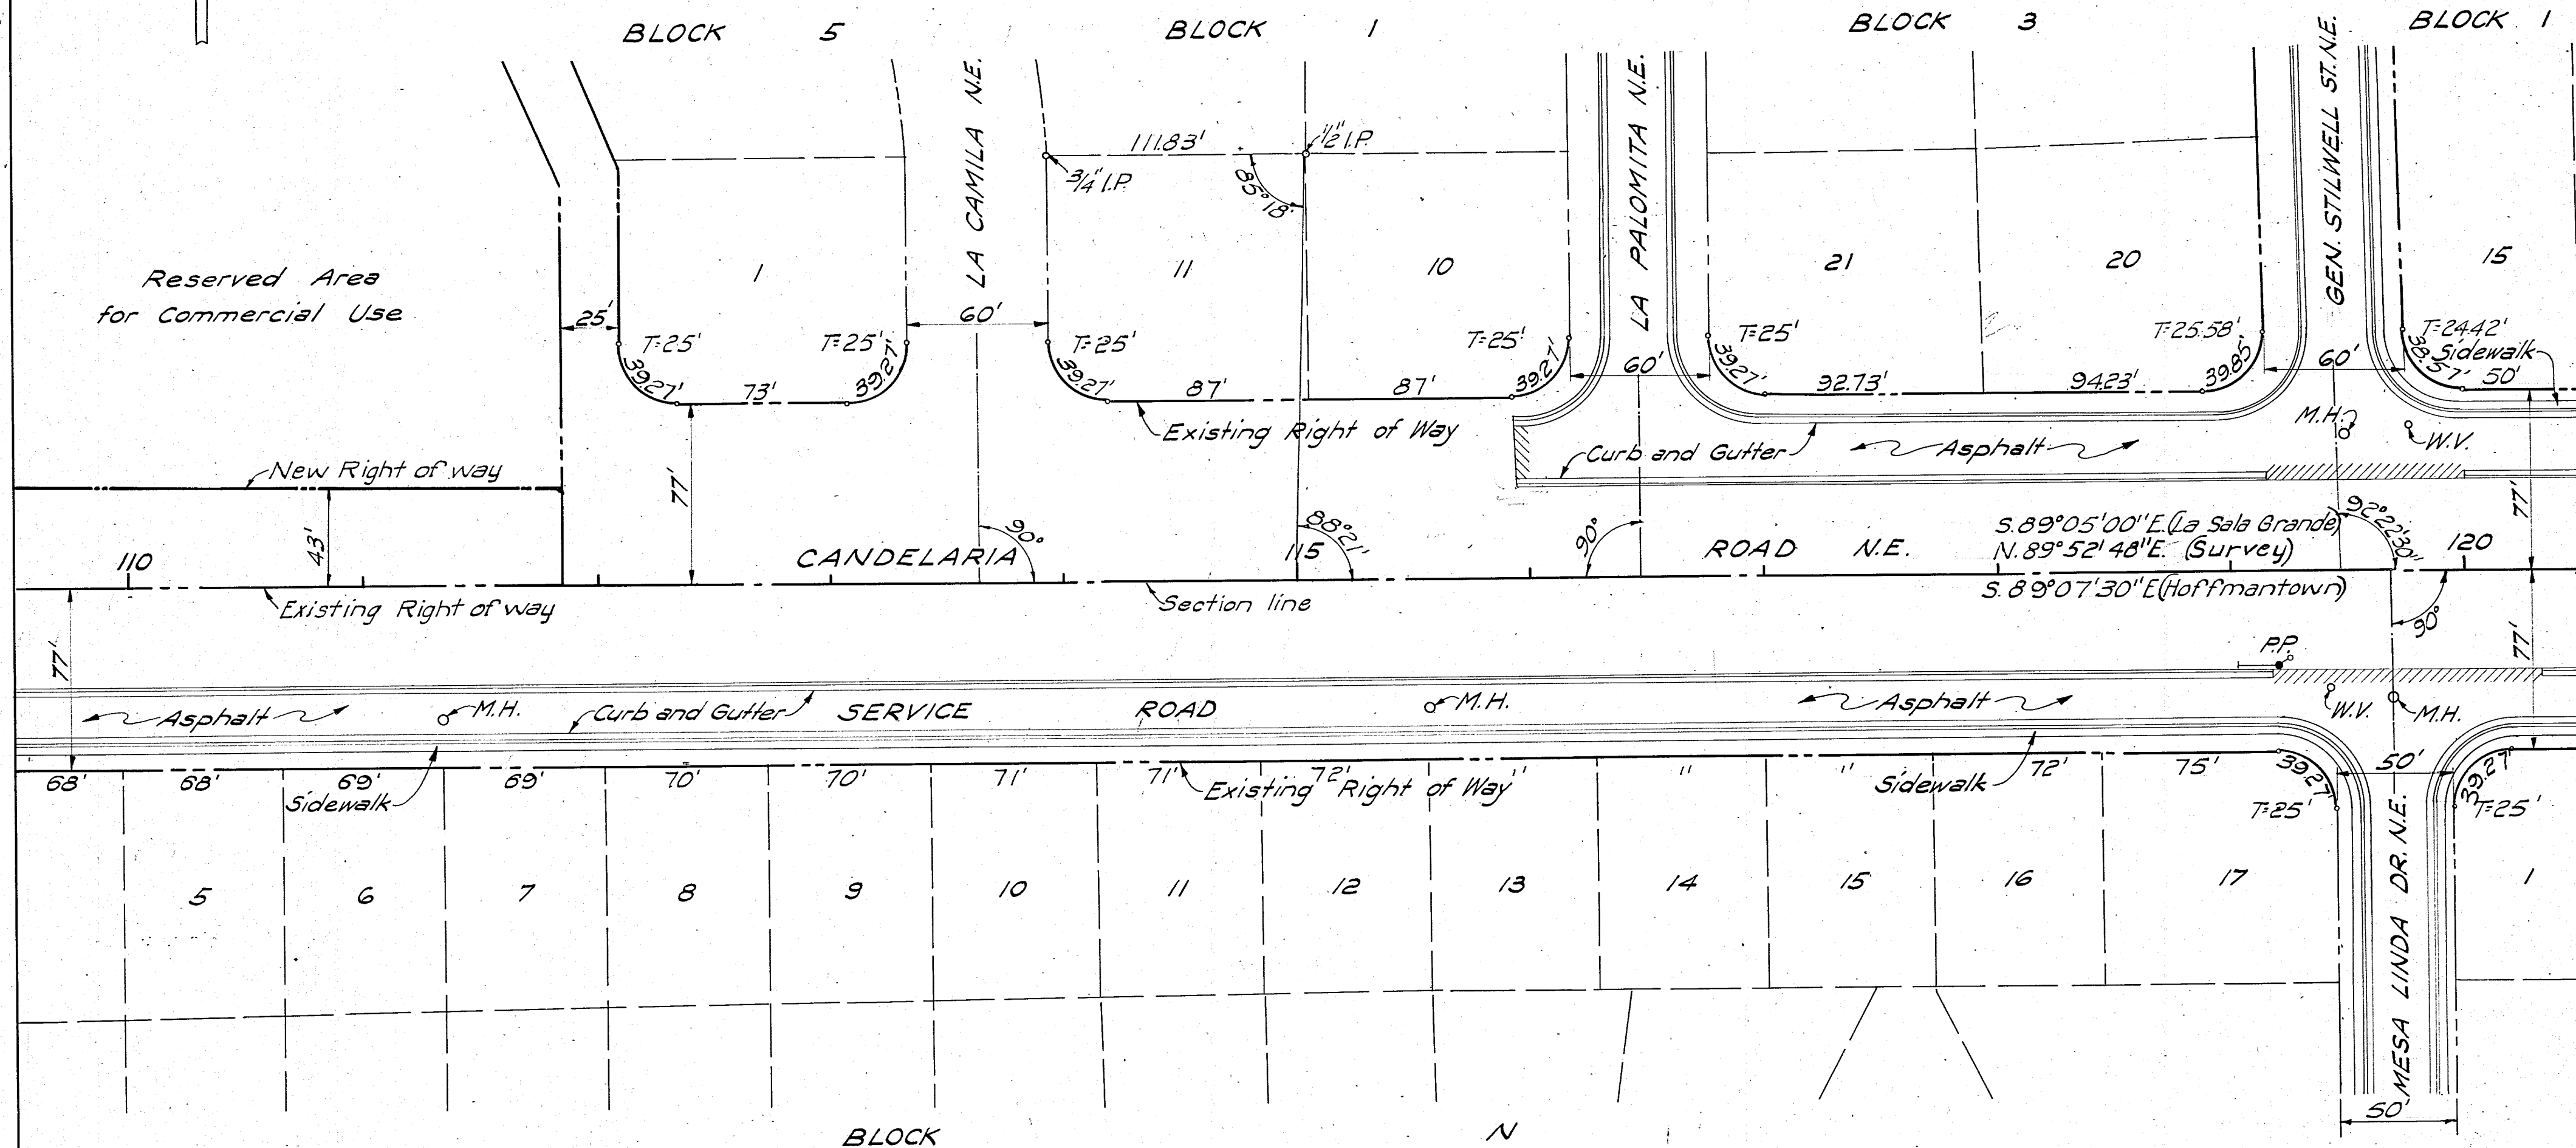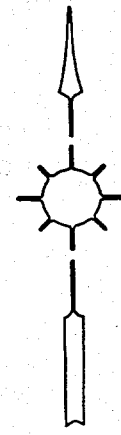

1	2	3	4	5	6	7	8	9	10	11	12	13	14	15	16	17	18	19	20	21	22	23	24	25	26	27	28	29
05	122	1260																	01		59201							

CITY OF ALBUQUERQUE
RIGHT OF WAY MAP

HOFFMANTOWN

ADD.


GORDON HERKENHOFF AND ASSOCIATES
CONSULTING ENGINEERS
SCALE 1"=50'
SHEET 12 OF 22

AZTEC

ADD. NO. 1

NASSIF GARDENS

ADD. 1

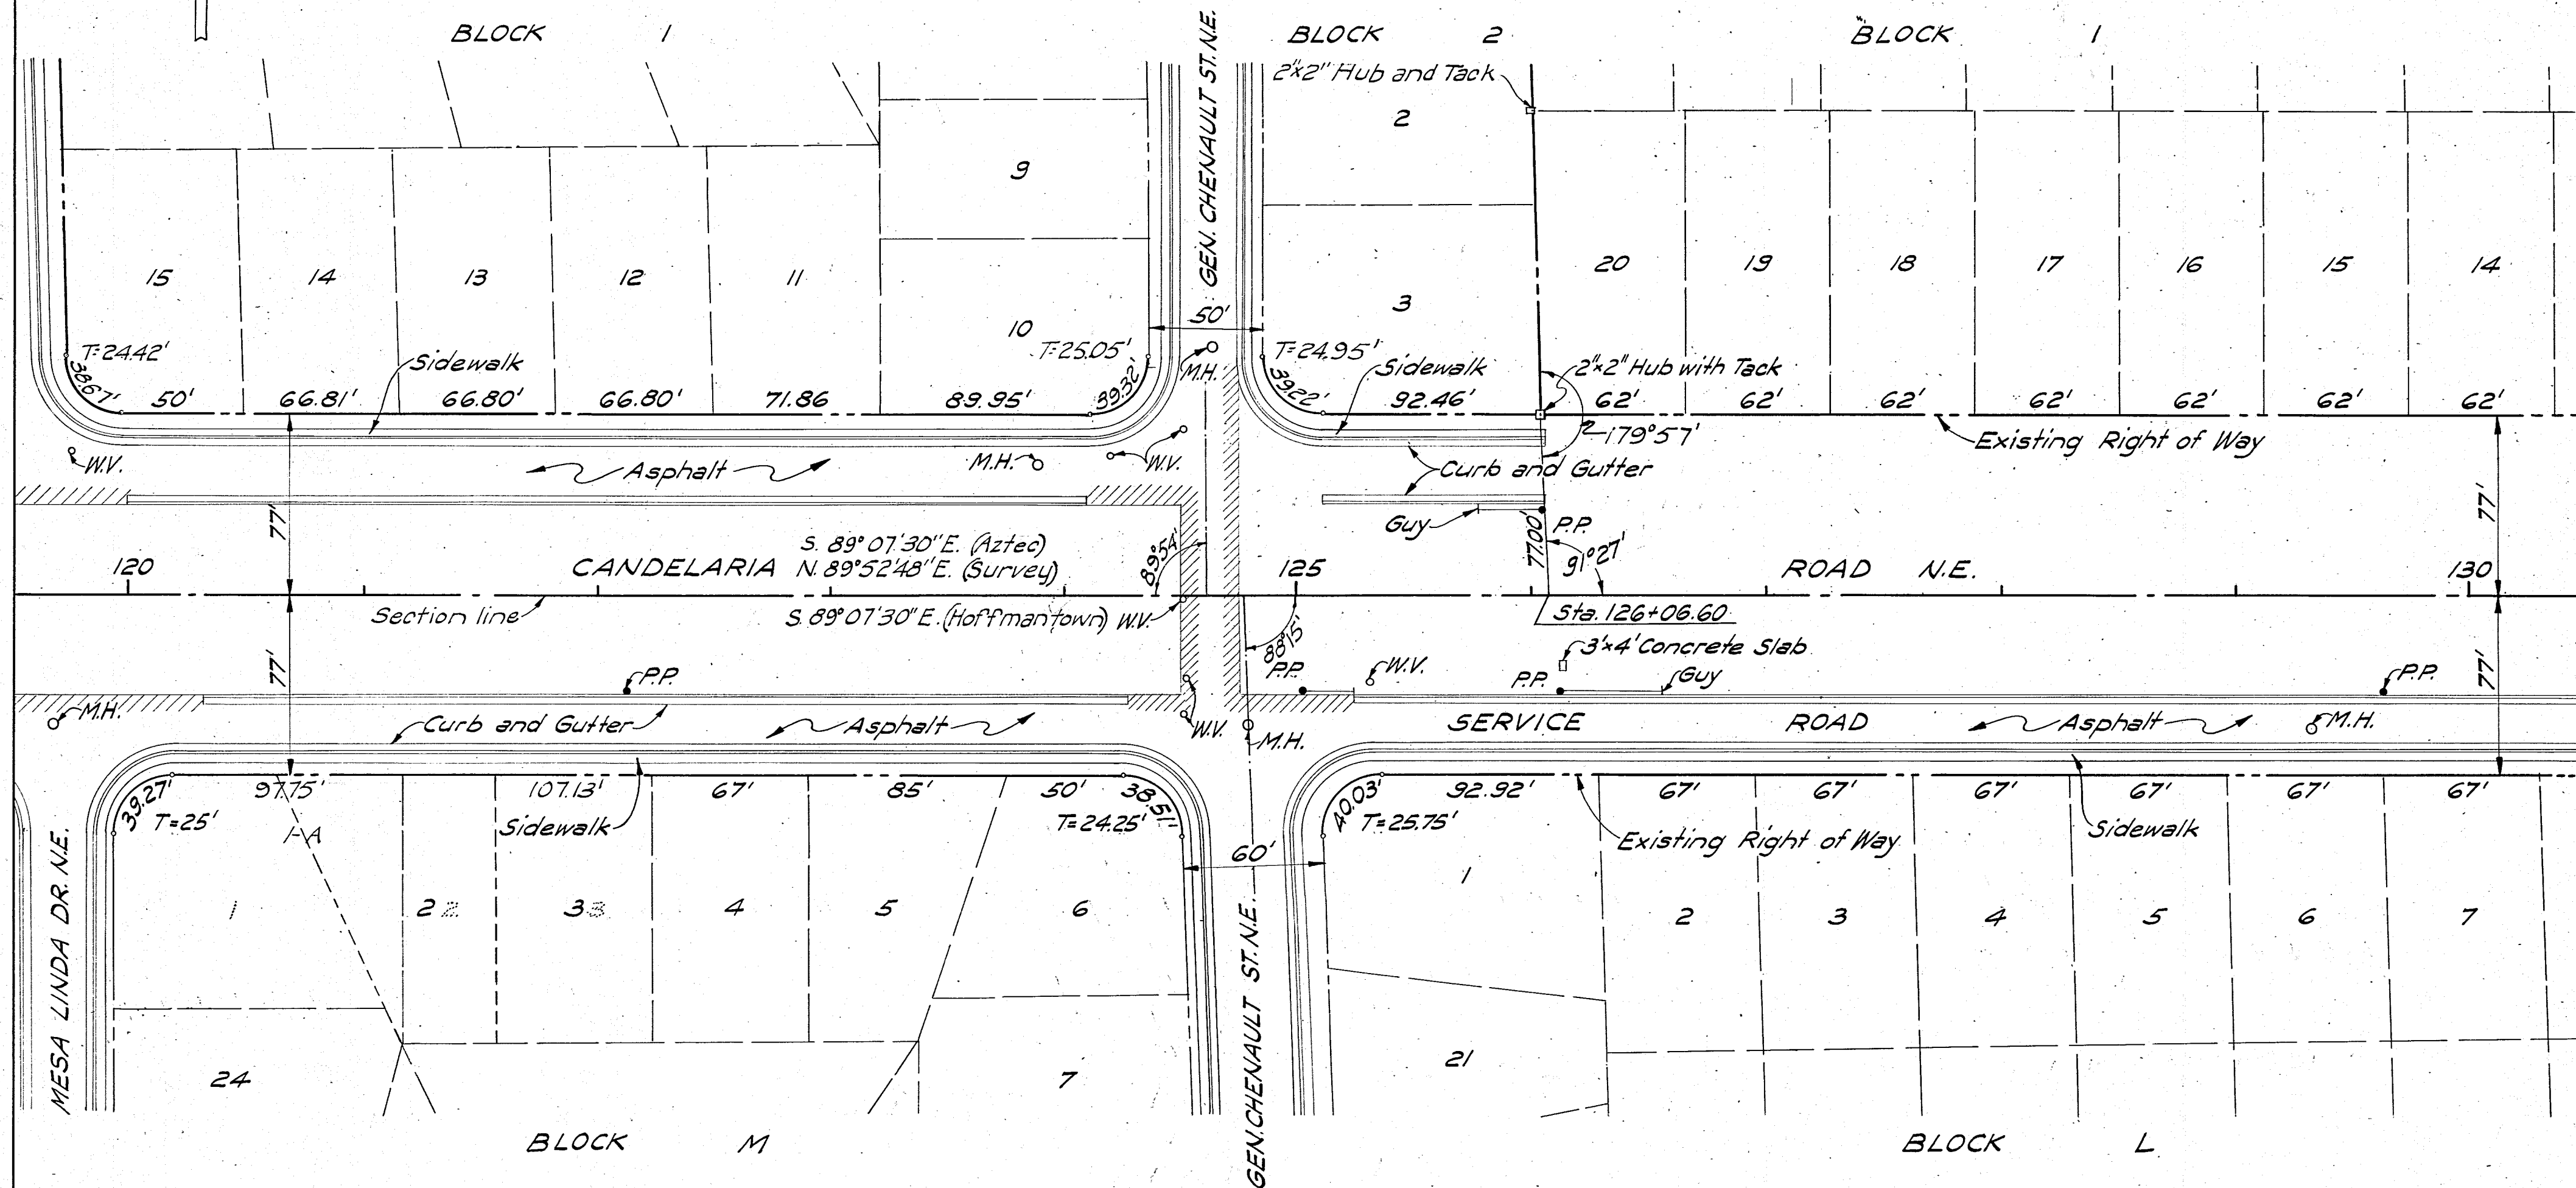

1	2	3	4	5	6	7	8	9	10	11	12	13	14	15	16	17	18	19	20	21	22	23	24	25	26	27	28
05	122	136	0																01		592	0					


CITY OF ALBUQUERQUE
RIGHT OF WAY MAP

HOFFMANTOWN

ADD.

GORDON HERKENHOFF AND ASSOCIATES
CONSULTING ENGINEERS
SCALE: 1" = 50'
SHEET 13 OF 22

NASSIF GARDENS ADDITION

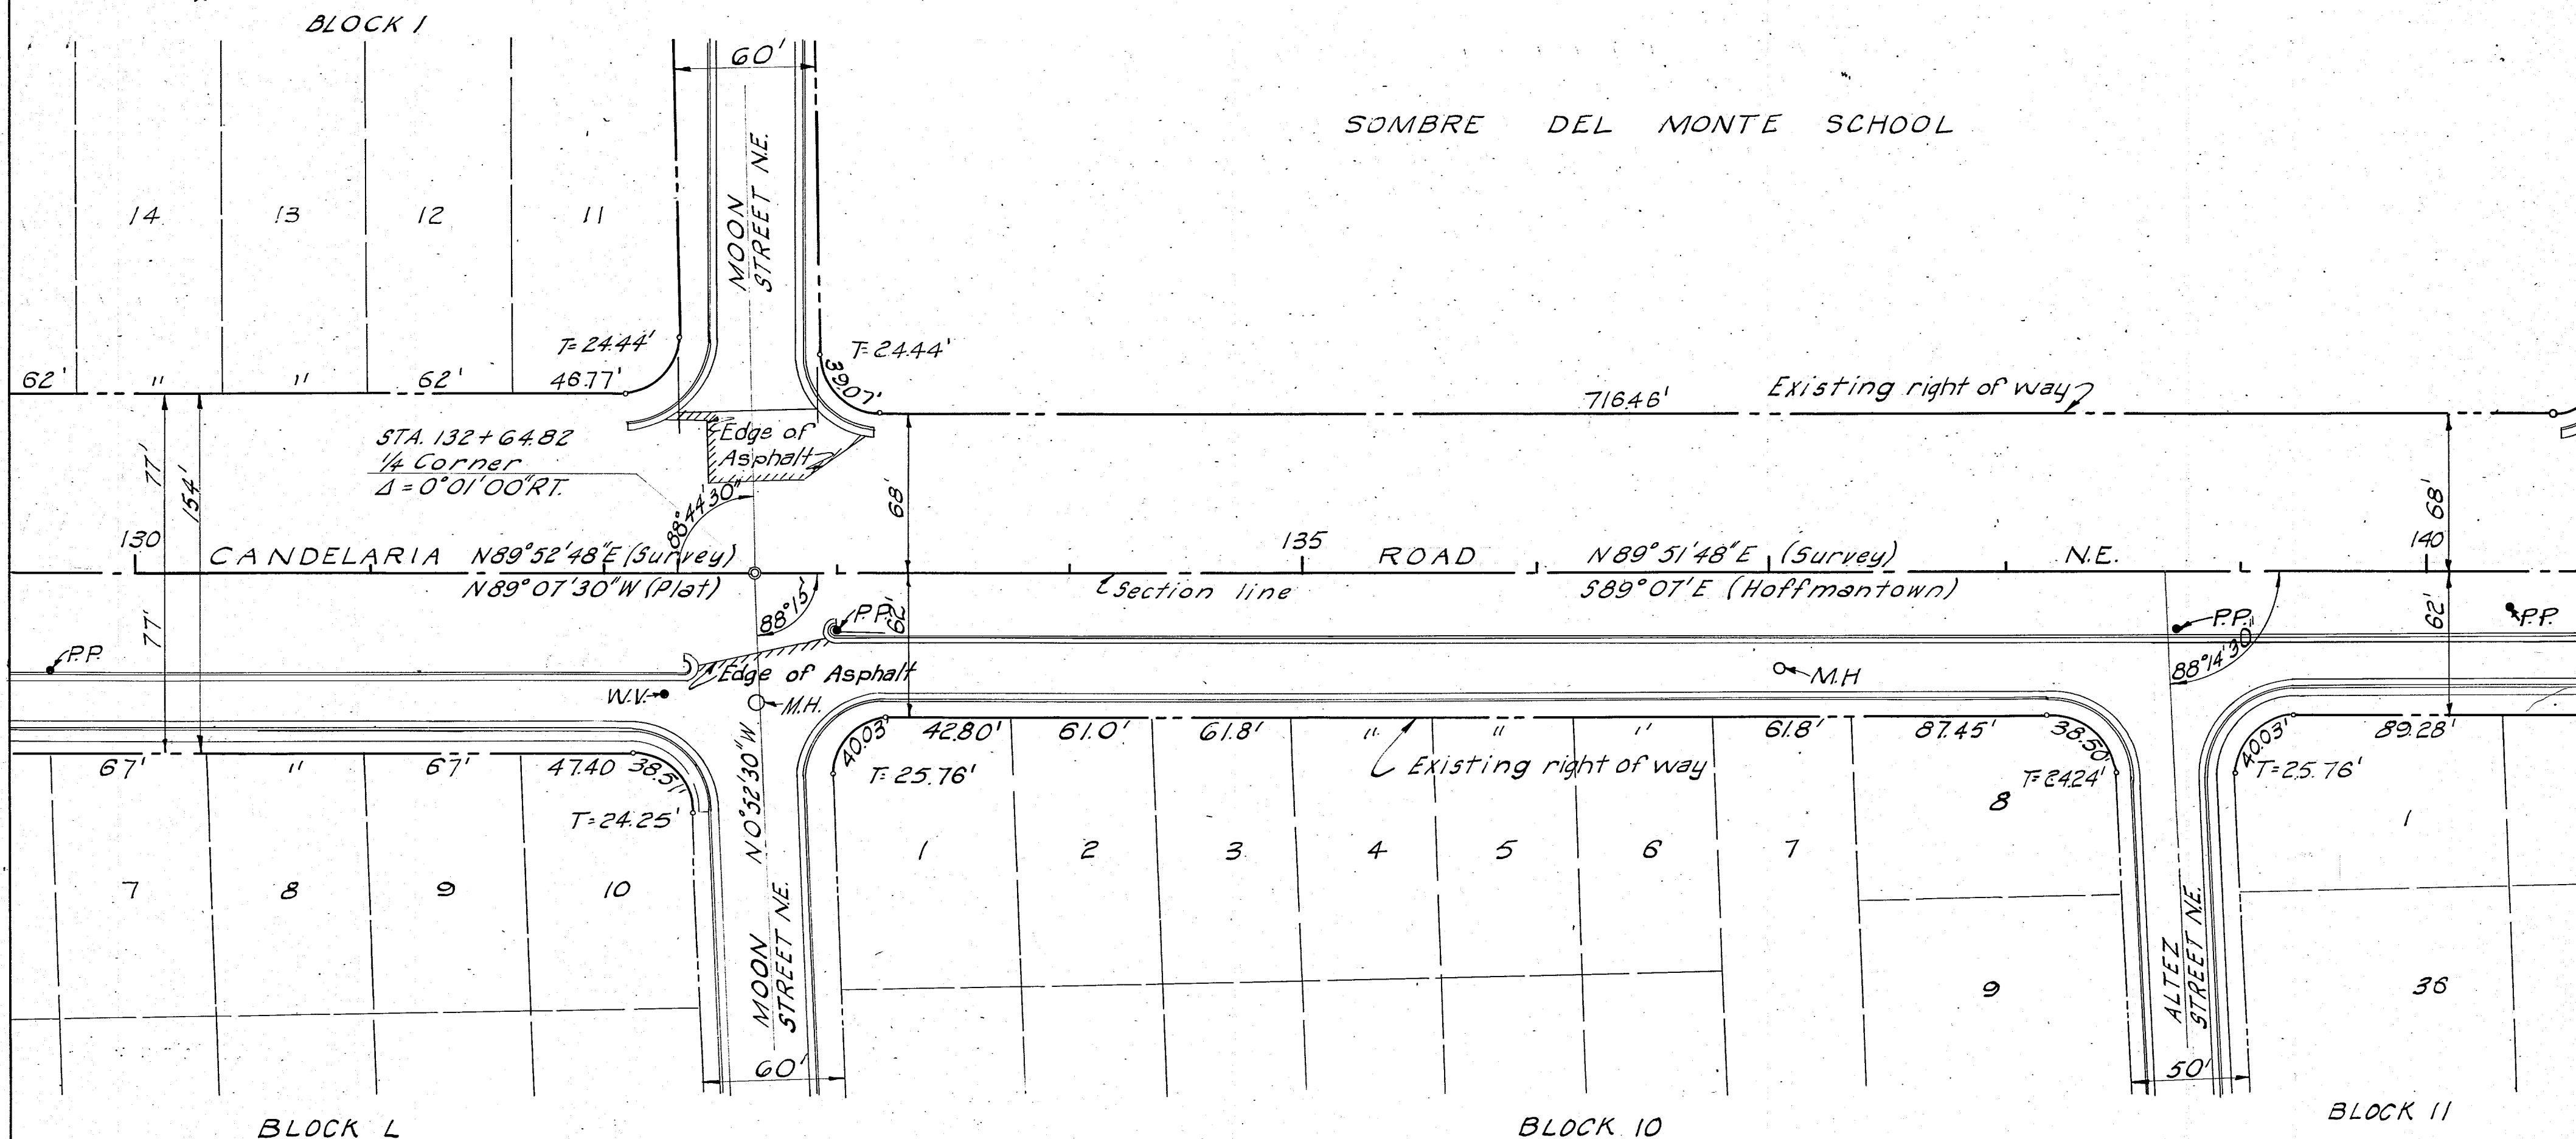

1	2	3	4	5	6	7	8	9	10	11	12	13	14	15	16	17	18	19	20	21	22	23	24	25	26	27	28	29
0	5		1	2	2			1	4	6	0									0	1			5	9	2	0	

CITY OF ALBUQUERQUE
RIGHT OF WAY MAP

H O F F M A N T O W N

A D D I T I O N

GORDON HERKENHOFF AND ASSOCIATES
CONSULTING ENGINEERS
SCALE 1" = 50'
SHEET 14 OF 22

AZTEC

ADDITION

RACKHEATH


PARK

ADDITION



BLOCK 8

BLOCK 1

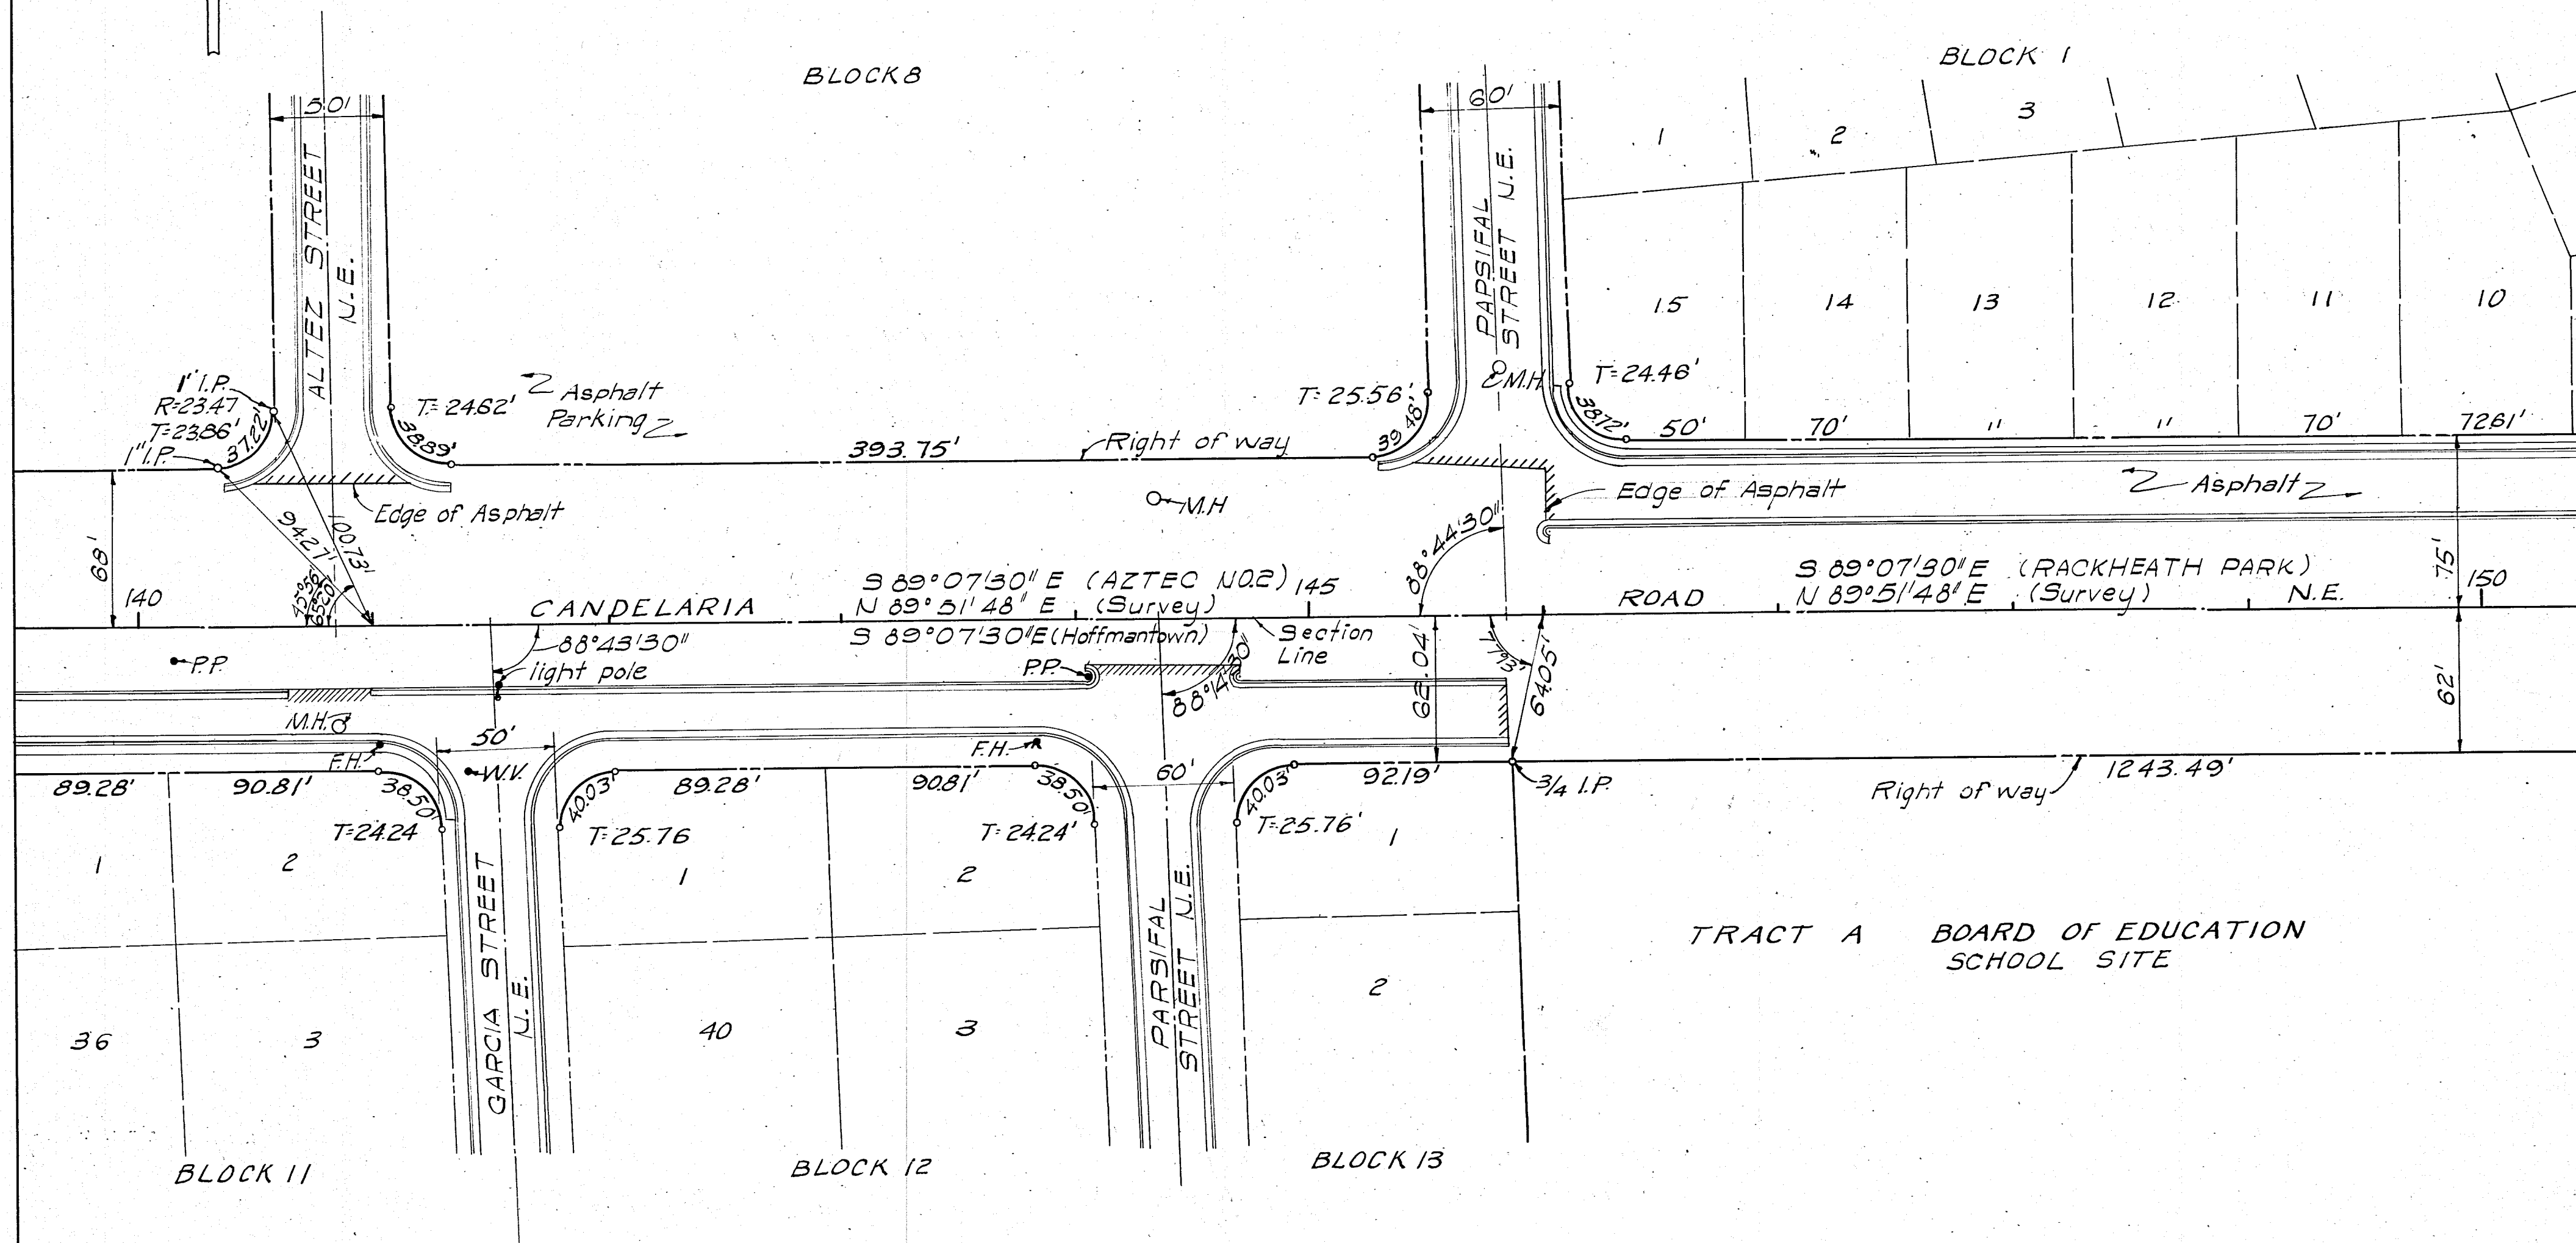

1	2	3	4	5	6	7	8	9	10	11	12	13	14	15	16	17	18	19	20	21	22	23	24	25	26	27	28	29
05	122	1560																	01					59201				

CITY OF ALBUQUERQUE
RIGHT OF WAY MAP

HOFFMANTOWN


ADDITION

GORDON HERKENHOFF AND ASSOCIATES
CONSULTING ENGINEERS
SCALE 1" = 50'
SHEET 15 OF 22

M E S A

A R R I B A

A D D I T I O N

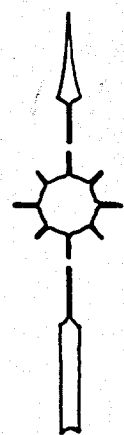

BLOCK 7

BLOCK 8

TRACT 7-A

TRACT 7-B

22

16

11

23

15

12

24

14

13

CHRISTINE STREET NE

T=25.05'

471.92'

Right of way

246.09'

T=25.01'

T=24.99'

T=25.01'

N 89° 37' 00" E (Mesa Arriba)

N 88° 23' 18" E (Survey)

N 89° 35' E (Snow Heights)

W.V.

ROAD

N.E.

CANDELARIA

160

43'

75'

165

43'

170

Asphalt Mat

EUBANK BLVD.

46

45

BLOCK 48

MARY ELLEN STREET NE

50'

46

45

BLOCK 49

CAROL STREET NE

50'

51

50

BLOCK 50

CHRISTINE STREET NE

50'

1

2

3

4

5

BLOCK 51

1	2	3	4	5	6	7	8	9	10	11	12	13	14	15	16	17	18	19	20	21	22	23	24	25	26	27	28	29
05			1	22				1	7	6	0									01				5	9	2	1	1

S N O W


H E I G H T S

A D D I T I O N

CITY OF ALBUQUERQUE
RIGHT OF WAY MAP

GORDON HERKENHOFF AND ASSOCIATES
CONSULTING ENGINEERS
SCALE 1" = 50'
SHEET 17 OF 22

1

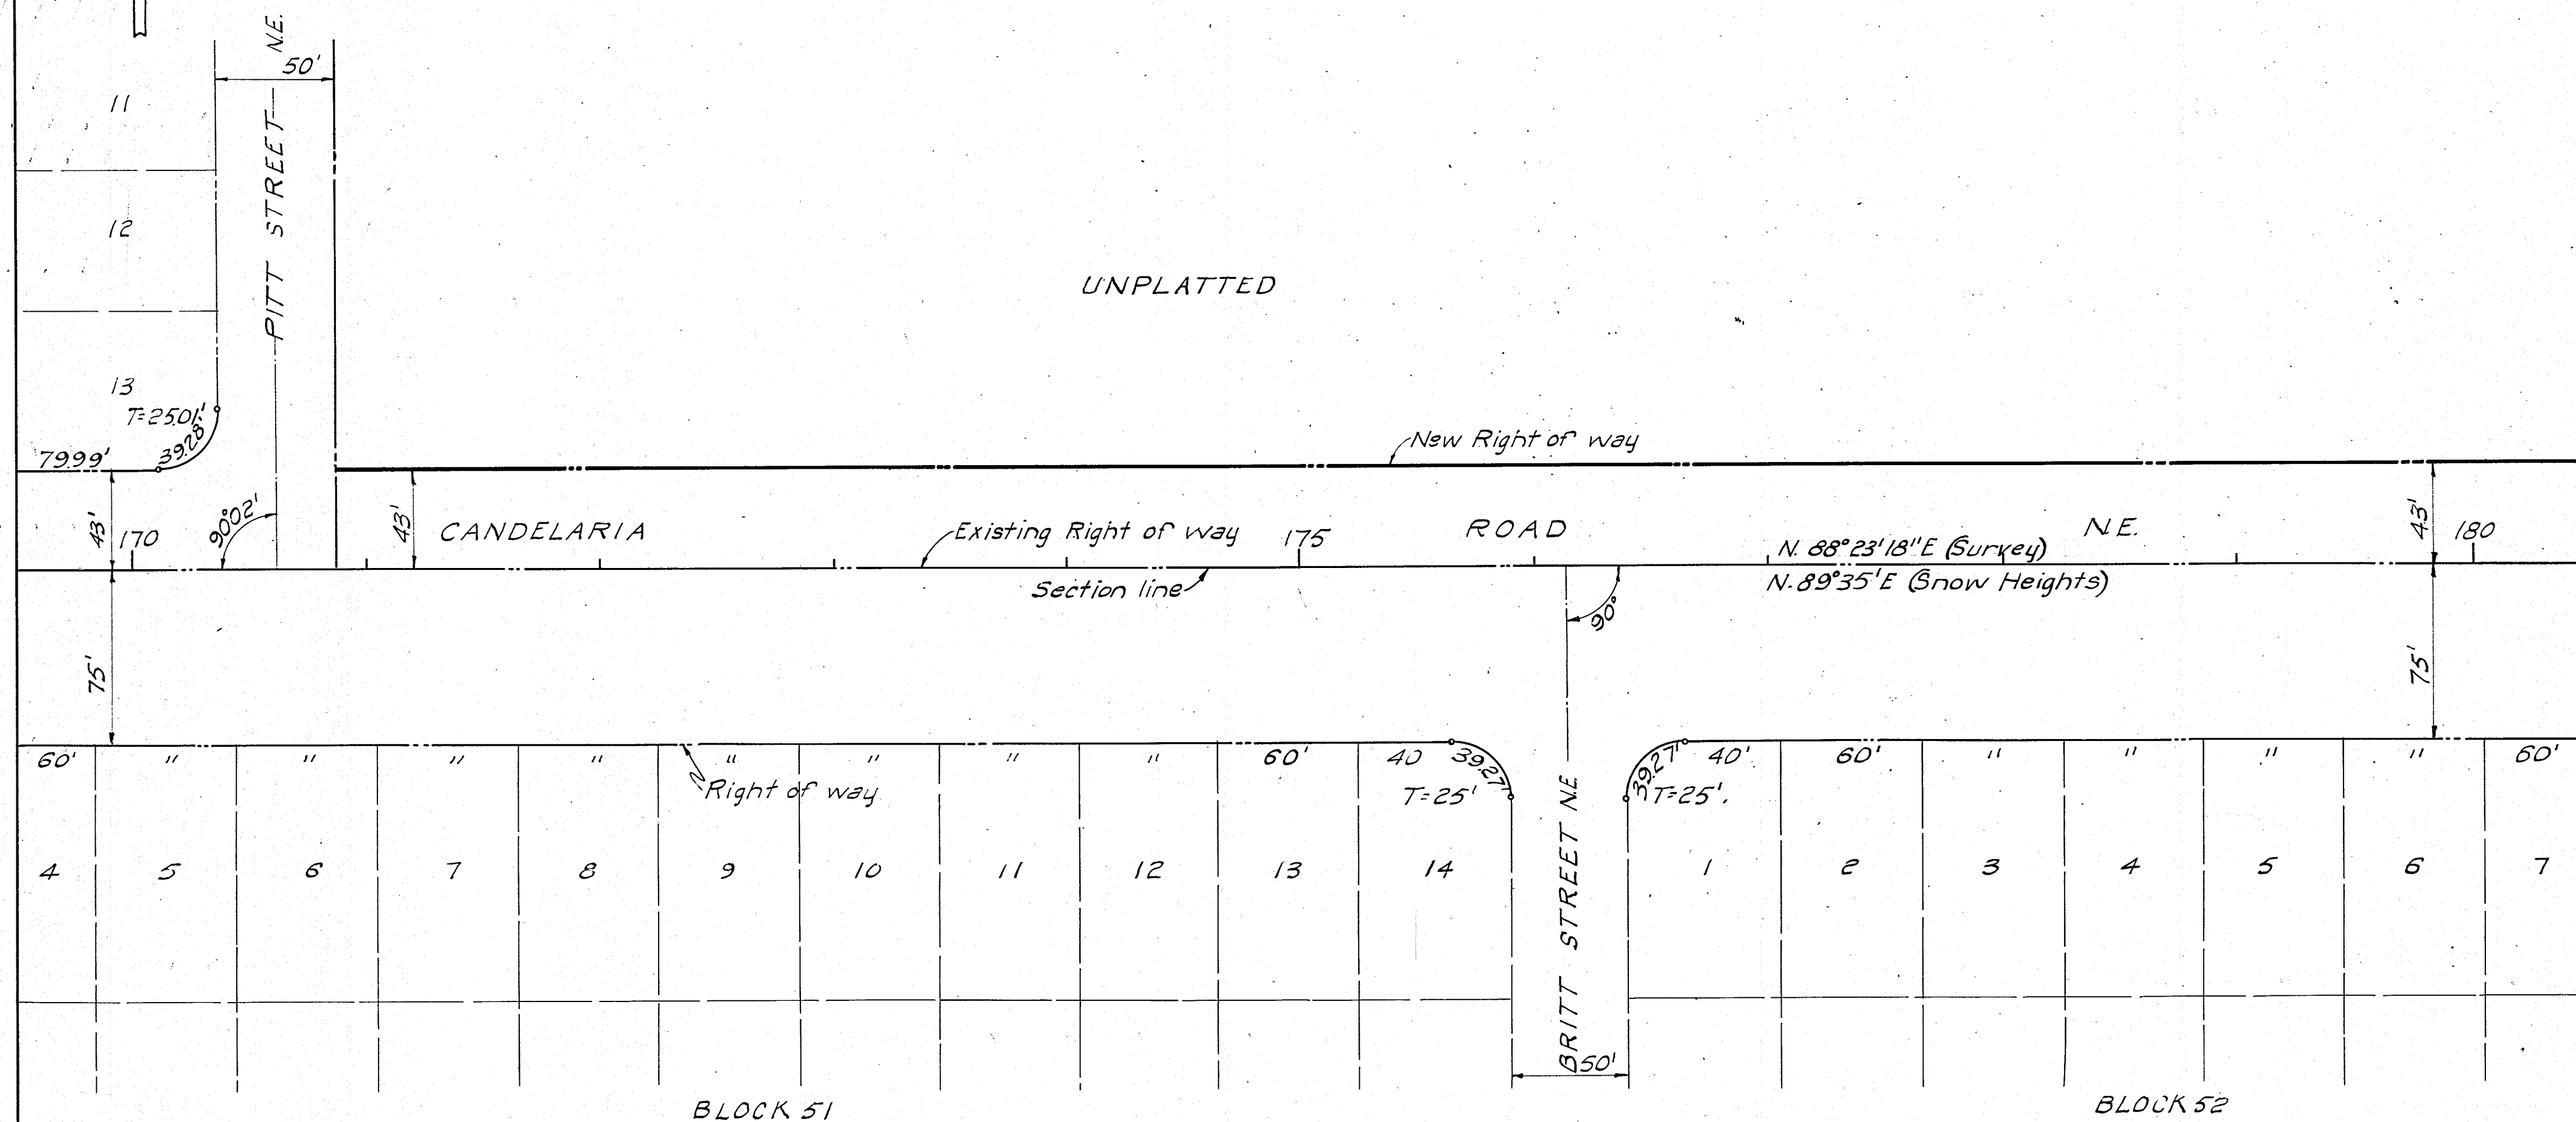

1	2	3	4	5	6	7	8	9	10	11	12	13	14	15	16	17	18	19	20	21	22	23	24	25	26	27	28
0	5		1	2	2		1	8	6	0										0	1			5	9	2	1

CITY OF ALBUQUERQUE
RIGHT OF WAY MAP


S N O W H E I G H T S A D D I T I O N

GORDON HERKENHOFF AND ASSOCIATES
CONSULTING ENGINEERS
SCALE 1" = 50' SHEET 18 OF 22



UNPLATTED

New Right of Way

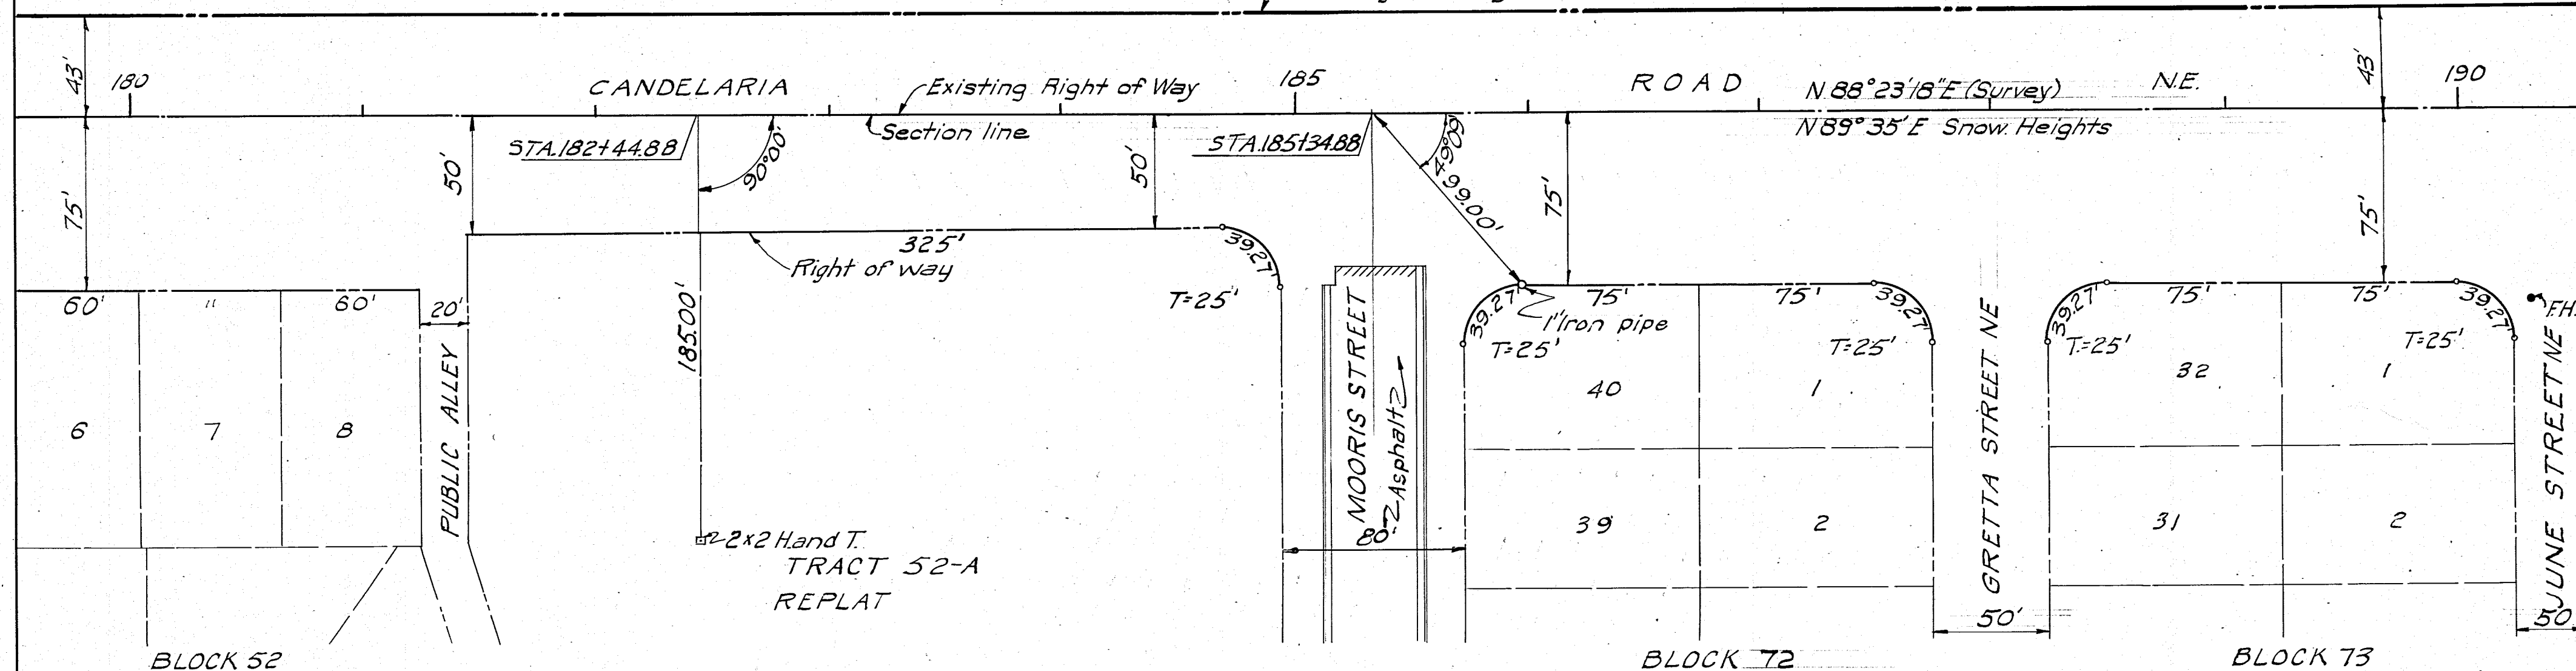

1	2	3	4	5	6	7	8	9	10	11	12	13	14	15	16	17	18	19	20	21	22	23	24	25	26	27	28	29
0	5			1	2	2		1	9	6	0									0	1			5	9	2	1	1


CITY OF ALBUQUERQUE
RIGHT OF WAY MAP

S N O W


H E I G H T S

A D D I T I O N

GORDON HERKENHOFF AND ASSOCIATES
CONSULTING ENGINEERS
SCALE 1" = 50'
SHEET 19 OF 22

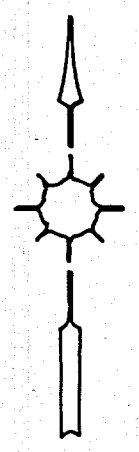

UNPLATTED

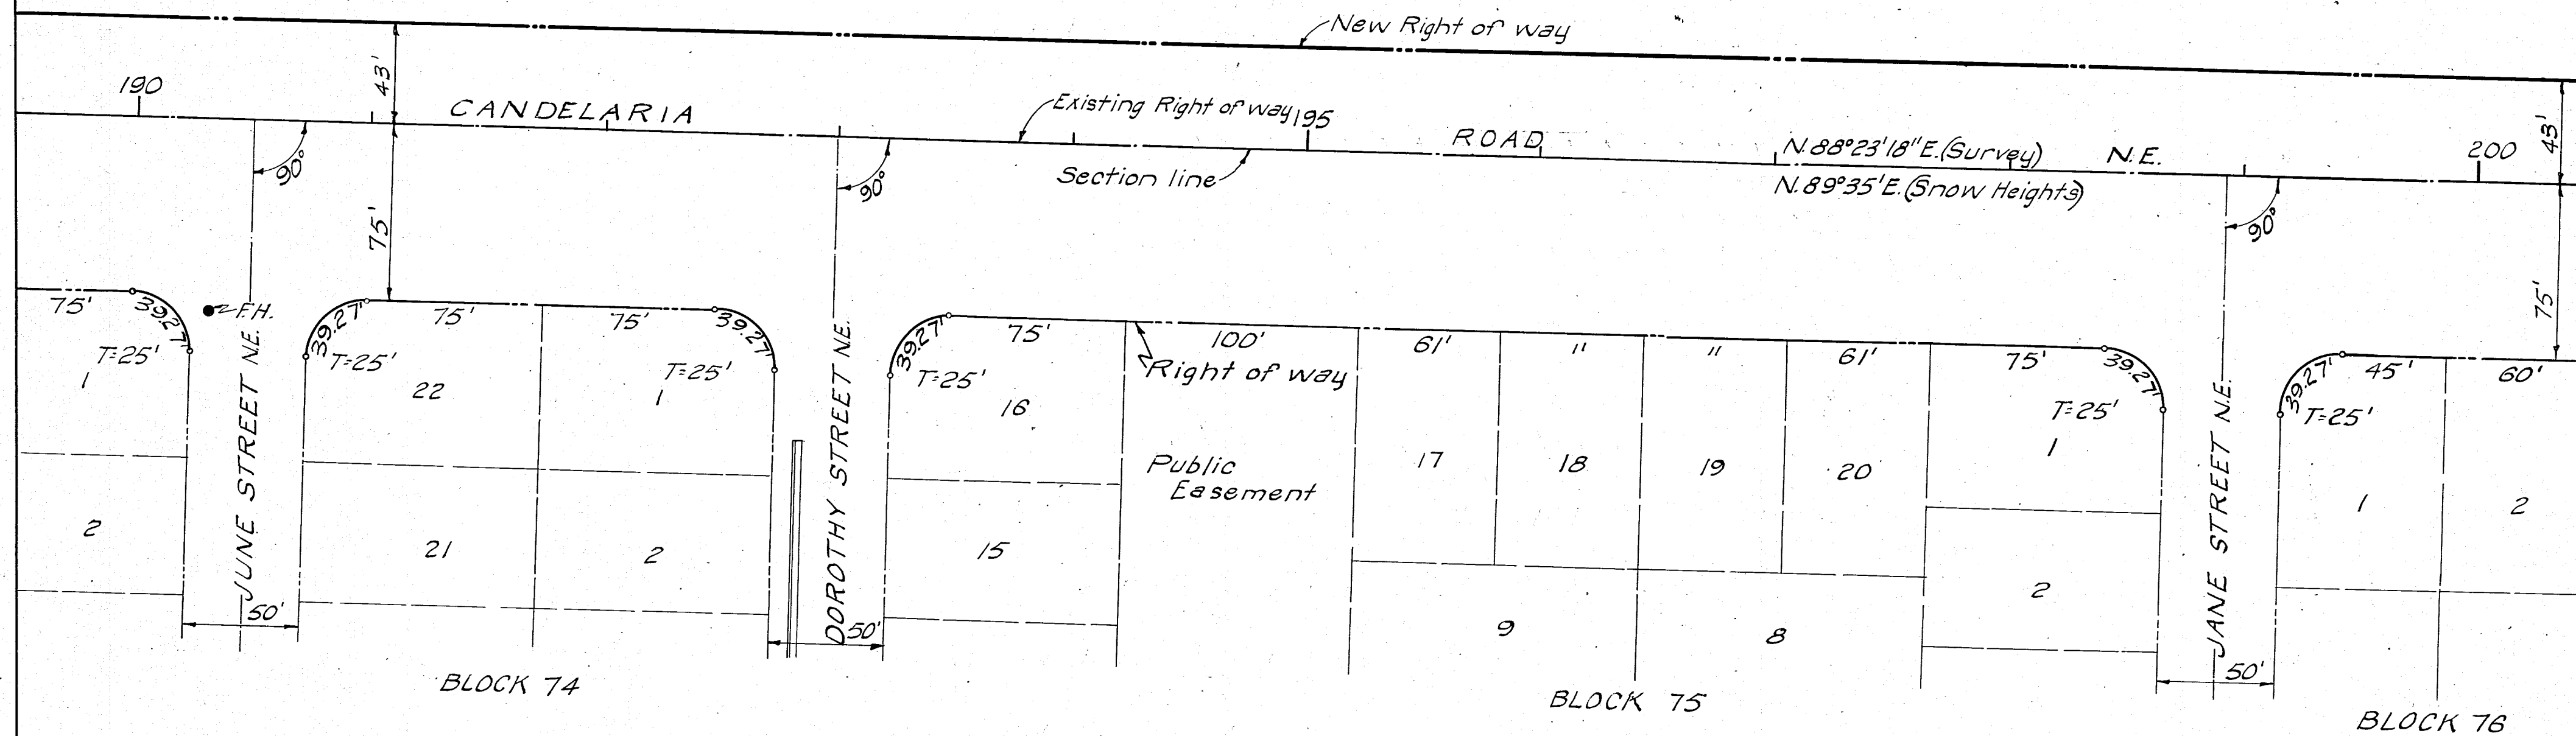


1	2	3	4	5	6	7	8	9	10	11	12	13	14	15	16	17	18	19	20	21	22	23	24	25	26	27	28	29
05		1	2	2		2	0	6	0											01				5	9	2	1	1

S N O W H E I G H T S A D D I T I O N


CITY OF ALBUQUERQUE
RIGHT OF WAY MAP

GORDON HERKENHOFF AND ASSOCIATES
CONSULTING ENGINEERS
SCALE 1" = 50'
SHEET 20 OF 22

1

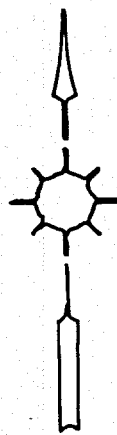

UNPLATTED

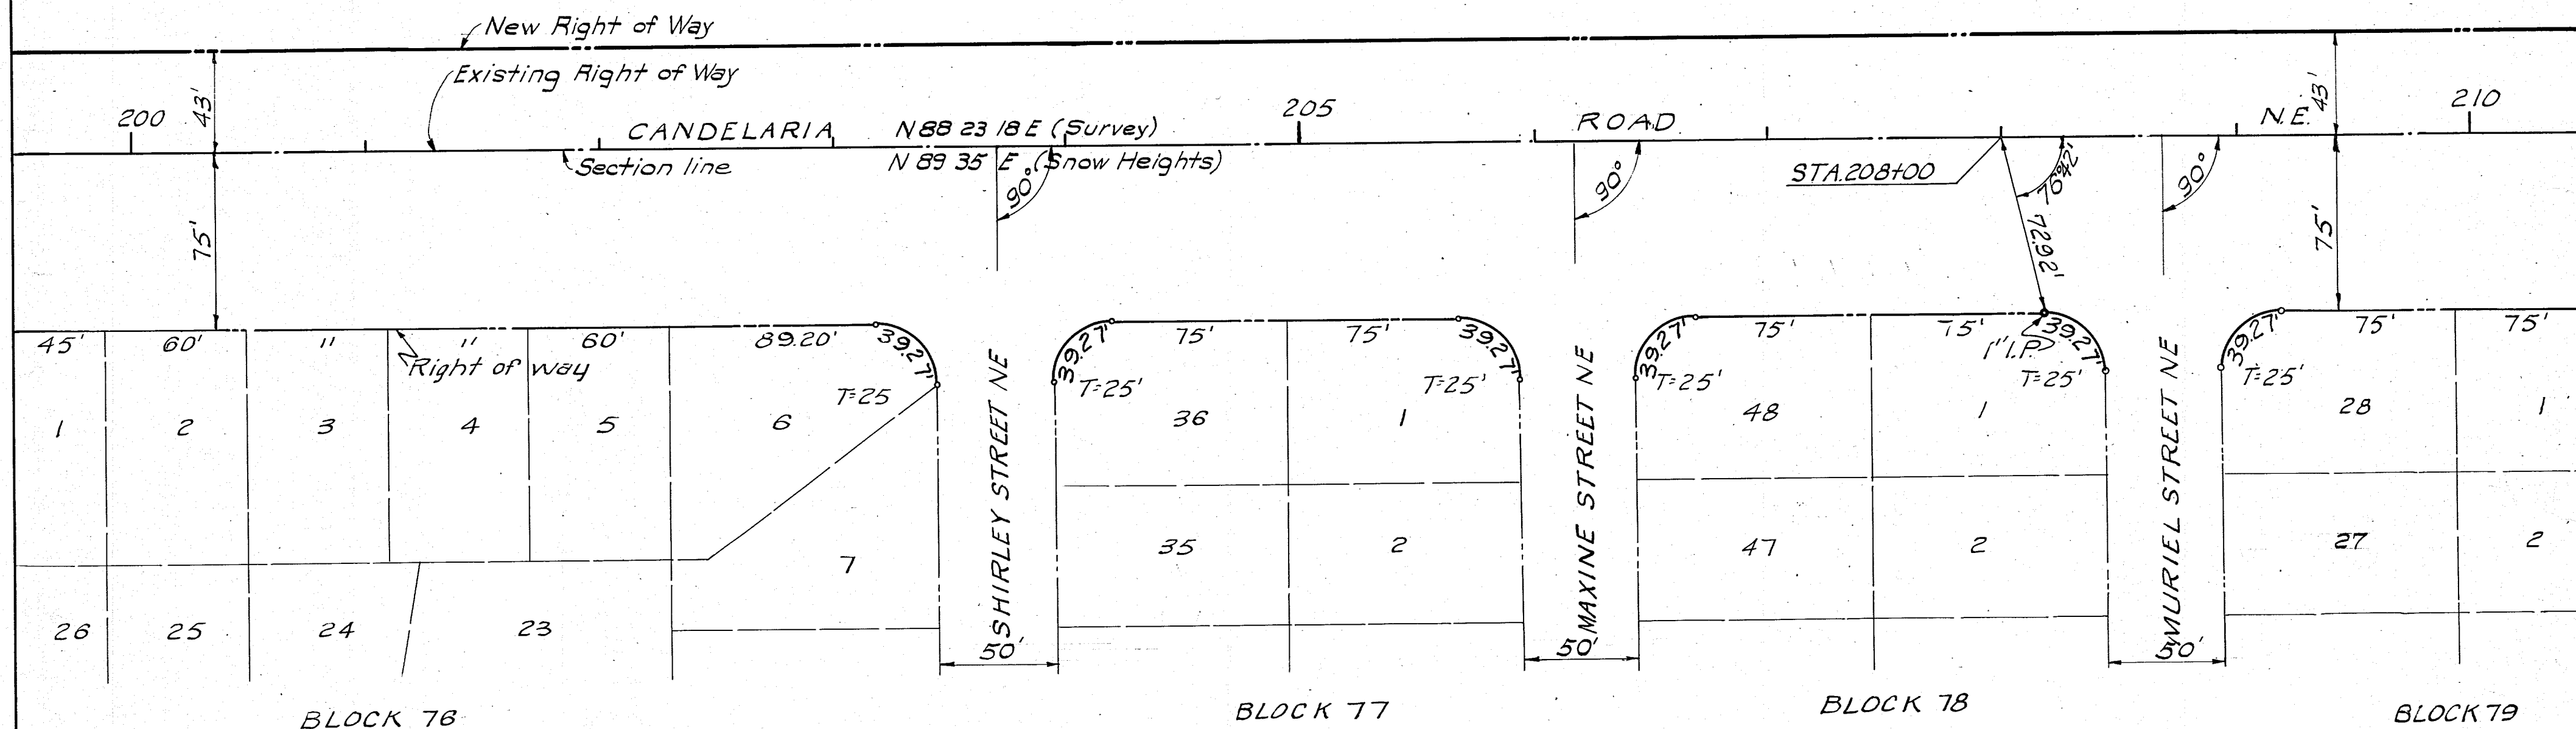

1	2	3	4	5	6	7	8	9	10	11	12	13	14	15	16	17	18	19	20	21	22	23	24	25	26	27	28	29
05	12	22	21	60															01		59	21	11					

CITY OF ALBUQUERQUE
RIGHT OF WAY MAP



GORDON HERKENHOFF AND ASSOCIATES
CONSULTING ENGINEERS
SCALE 1" = 50'
SHEET 21 OF 22

SNOW

HEIGHTS

ADDITION

1

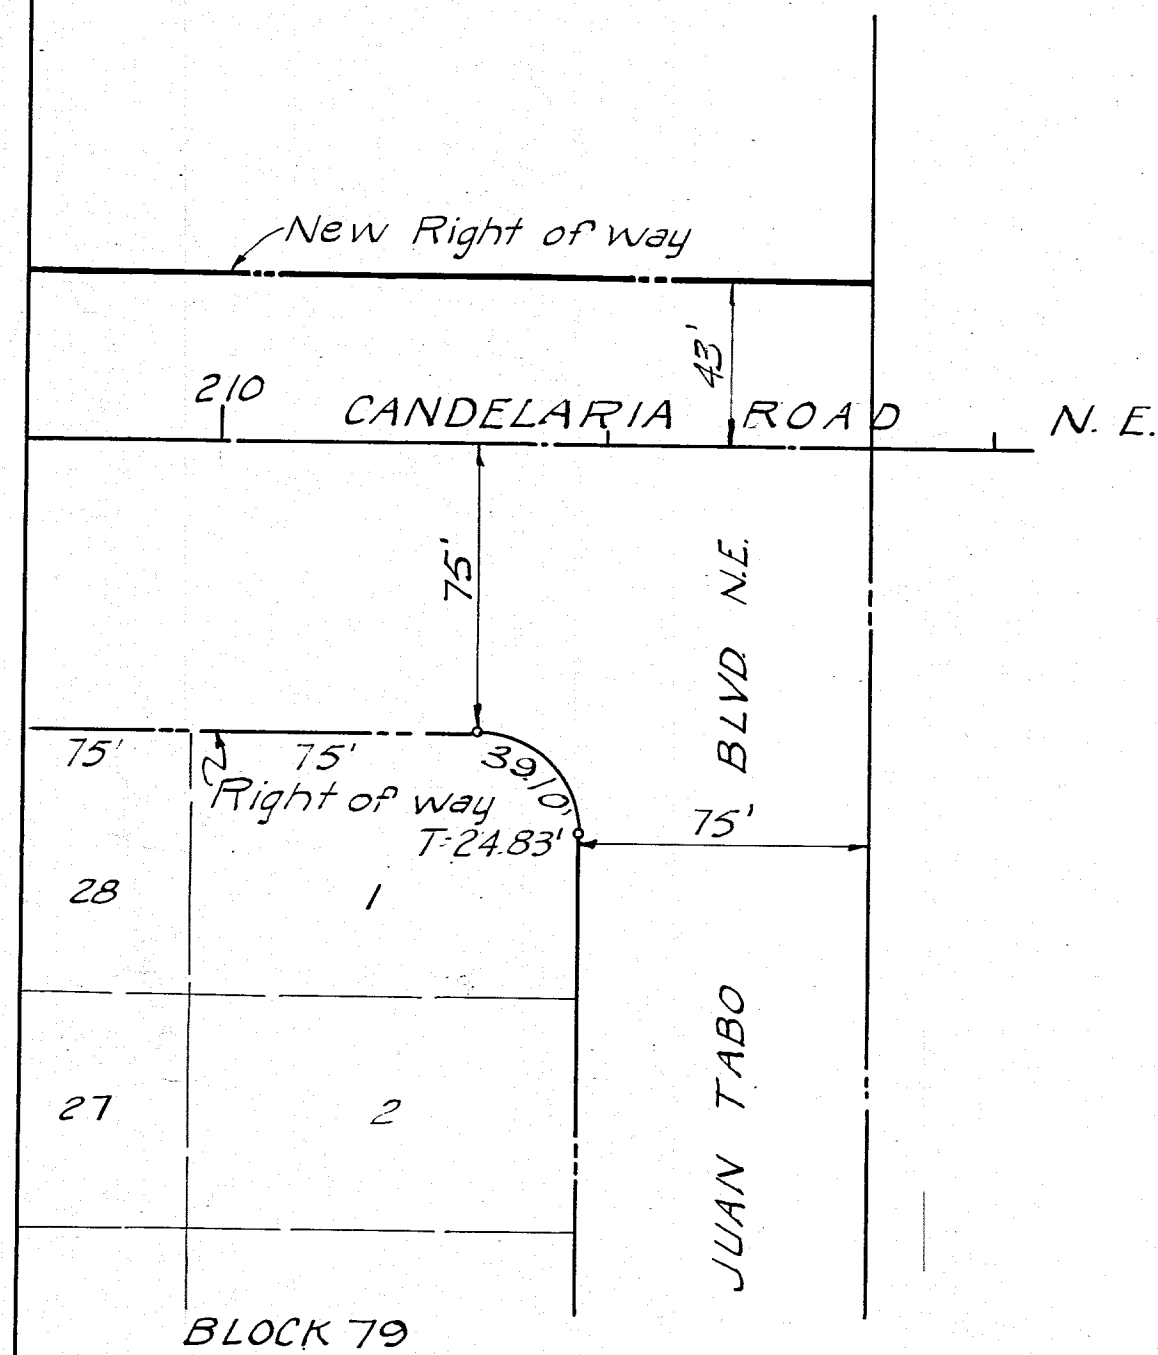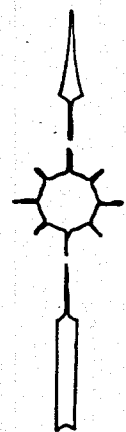

SNOW HEIGHTS
ADDITION

1	2	3	4	5	6	7	8	9	10	11	12	13	14	15	16	17	18	19	20	21	22	23	24	25	26	27	28	29
05	122	2260																		01			59211					

CITY OF ALBUQUERQUE RIGHT OF WAY MAP