


CONSTRUCTION PLANS
FOR
HEDGES MINI STORAGE
OFFSITE IMPROVEMENTS
BERNALILLO COUNTY, NEW MEXICO

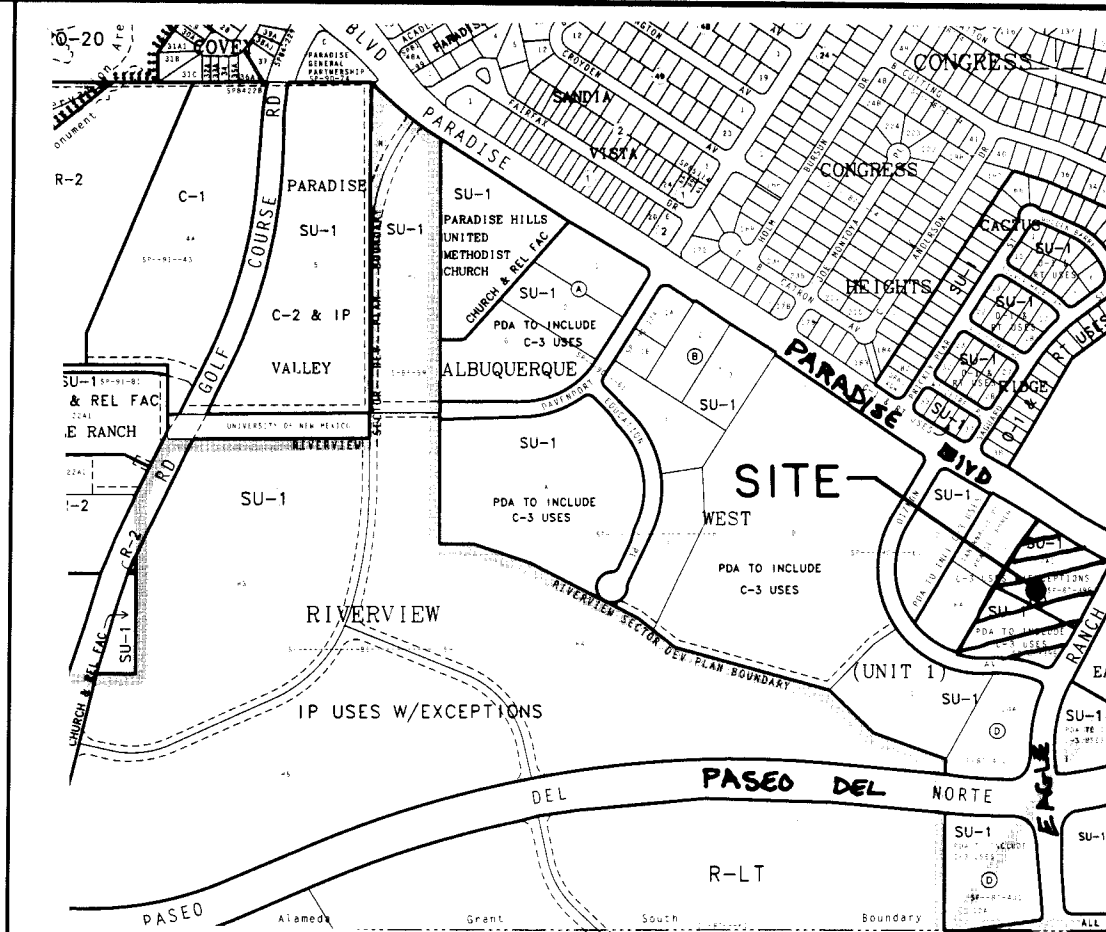

VICINITY MAP ZONE ATLAS C-12-Z
SCALE: NONE

GENERAL NOTES

NOTICE TO CONTRACTORS

- CITY OF ALBUQUERQUE SPECIFICATIONS FOR PUBLIC WORKS CONSTRUCTION, 1986 EDITION AS AMENDED THROUGH UPDATE 6, WILL BE REFERRED TO HEREIN AS THE "STANDARD SPECIFICATIONS".
- TWO WORKING DAYS PRIOR TO ANY EXCAVATION, CONTRACTOR MUST CONTACT NEW MEXICO ONE CALL SYSTEM (260-1990) AND DETERMINE LOCATION OF EXISTING UTILITIES.
- PRIOR TO ANY CONSTRUCTION, THE CONTRACTOR SHALL EXCAVATE AND VERIFY THE HORIZONTAL AND VERTICAL LOCATIONS OF ALL OBSTRUCTIONS. SHOULD A CONFLICT EXIST, THE CONTRACTOR SHALL NOTIFY THE ENGINEER OR THE SURVEYOR SO THAT THE CONFLICT CAN BE RESOLVED WITHOUT DELAY.
- ALL EXISTING SIGNS, MARKERS, DELINEATORS, ETC., WITHIN THE CONSTRUCTION LIMITS SHALL BE REMOVED, STORED AND RE-SET BY THE CONTRACTOR.
- THE CONTRACTOR SHALL NOTIFY THE ENGINEER NOT LESS THAN SEVEN (7) PRIOR TO STARTING WORK IN ORDER THAT THE ENGINEER MAY TAKE NECESSARY MEASURES TO INSURE THE PRESERVATION OF SURVEY MONUMENTS. CONTRACTOR SHALL NOT DISTURB PERMANENT SURVEY MONUMENTS WITHOUT THE CONSENT OF THE ENGINEER AND SHALL NOTIFY THE ENGINEER AND BEAR THE EXPENSE OF REPLACING ANY THAT MAY BE DISTURBED WITHOUT PERMISSION. REPLACEMENT SHALL BE DONE ONLY BY THE CITY SURVEYOR. WHEN A CHANGE IS MADE IN THE FINISHED ELEVATIONS OF THE PAVEMENT OF ANY ROADWAY IN WHICH A PERMANENT SURVEY MONUMENT IS LOCATED, CONTRACTOR SHALL, AT HIS OWN EXPENSE, ADJUST THE MONUMENT COVER TO THE NEW GRADE UNLESS OTHERWISE SPECIFIED. REFER TO SECTION 4.4 OF THE GENERAL CONDITIONS OF THE STANDARD SPECIFICATIONS.
- THREE (3) WORKING DAYS PRIOR TO BEGINNING CONSTRUCTION THE CONTRACTOR SHALL SUBMIT TO THE CONSTRUCTION CO-ORDINATION DIVISION A DETAILED CONSTRUCTION SCHEDULE. TWO (2) WORKING DAYS PRIOR TO CONSTRUCTION THE CONTRACTOR SHALL OBTAIN A BARRICADING PERMIT FROM THE CONSTRUCTION CO-ORDINATION DIVISION. CONTRACTOR SHALL NOTIFY BARRICADE ENGINEER (768-2551) PRIOR TO OCCUPYING AN INTERSECTION.
- ANY WORK OCCURRING WITHIN AN ARTERIAL ROADWAY REQUIRES 24 HOURS CONSTRUCTION.

THE FOLLOWING NOTES ALSO APPLY WHEN CHECKED

- ☐ ALL UTILITIES AND UTILITY SERVICE LINES SHALL BE INSTALLED PRIOR TO PAVING.
- ☐ BACKFILL COMPACTION SHALL BE ACCORDING TO SPECIFIED STREET USE.
- ☐ TACK COAT REQUIREMENTS SHALL BE DETERMINED BY THE CITY ENGINEER.
- ☐ SIDEWALK AND WHEELCHAIR RAMPS WITHIN THE CURB RETURNS SHALL BE CONSTRUCTED WHEREVER A NEW CURB RETURN IS CONSTRUCTED.
- ☐ IF CURB IS DEPRESSED FOR A DRIVEPAD, THE DRIVEPAD SHALL BE CONSTRUCTED PRIOR TO ACCEPTANCE OF CURB AND GUTTER.
- ☐ ALL STORM DRAINAGE FACILITIES SHALL BE COMPLETED PRIOR TO FINAL ACCEPTANCE.
- ☐ THE REQUESTOR OR DEVELOPER SHALL BE RESPONSIBLE FOR REPAIR OR REPLACEMENT OF ALL CURB AND GUTTER OR SIDEWALK DAMAGE AFTER APPROVAL BY THE CITY ENGINEER OR WORK COMPLETED BY THE CONTRACTOR.

APPROVAL OF AS BUILT DRAWINGS
CHIEF CONSTRUCTION ENGINEER
Edo Chang
DATE 10-2-98

CAUTION:
NOTE THAT ALL EXISTING UTILITIES MAY NOT BE SHOWN. ALL EXISTING SERVICE CONNECTIONS ARE NOT SHOWN. ANY EXISTING UTILITIES THAT ARE SHOWN ARE APPROXIMATE LOCATION ONLY. IT SHALL BE THE SOLE RESPONSIBILITY OF THE CONTRACTOR TO CONTACT ALL THE UTILITY OWNERS AND TO CONDUCT ALL NECESSARY FIELD INVESTIGATIONS PRIOR TO ANY EXCAVATIONS TO DETERMINE THE ACTUAL LOCATION OF UTILITIES AND OTHER IMPROVEMENTS.

dmg D. MARK GOODWIN & ASSOCIATES, P.A.
CONSULTING ENGINEERS & SURVEYORS
P. O. BOX 90606
ALBUQUERQUE, NEW MEXICO 87199
(505) 345-2010

REV.	2B-3B	<i>Billy Goodwin</i>	6/10/96	See Ind. Shets					
	2A-4A	<i>Billy Goodwin</i>	3/19/96	See Individual Sheets					
	SHEETS		DATE	USER DEPT.	DATE	USER DEPT.	DATE	USER DEPT.	DATE

APPROVAL OF REVISIONS


	1 2 3 4 5 6 7 8 9 10 11 12 13 14 15 26 51 57 9 10 9 30 12	APPROVED FOR CONSTRUCTION <i>Edo Chang</i>
	PROJECT NO. 5157.90	SHEET 1 OF 7

LEGEND


	CURB AND GUTTER		WATER METER
	CONCRETE		CABLE T.V.
	ELECTRIC TRANSFORMER		POWER POLE
	ELECTRIC PANEL		ANCHOR
	SANITARY SEWER MANHOLE		LIGHT POLE
	TELEPHONE MANHOLE		TRAFFIC LIGHT
	ELECTRIC MANHOLE		CROSSWALK SIGNAL
	STORM SEWER MANHOLE		SPRINKLER CONTROL
	WATER VALVE		TRAFFIC CONTROL
	FIRE HYDRANT		LIGHTING BOX
	TELEPHONE BOX		SIGN
	SPOT ELEVATION		GRATE

INDEX TO DRAWINGS

SHEET NO.	TITLE
1	TITLE SHEET
2A-4A	PAVING IMPROVEMENTS
5	STORM DRAIN IMPROVEMENTS
6	TRAFFIC & UTILITY IMPROVEMENTS
7	STORM DRAIN REFERENCE SHEET

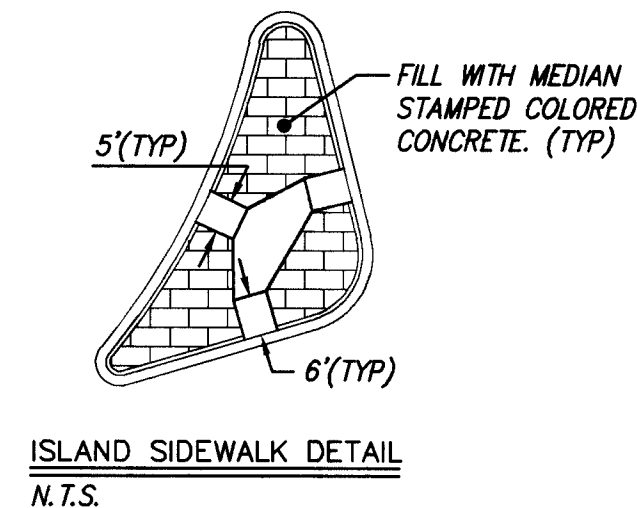

CURVE DATA (DESCRIBES FACE OF CURB)			
① $\Delta = 79^{\circ}17'59''$ $R = 25.00'$ $L = 34.60'$ $T = 20.72'$	② $\Delta = 04^{\circ}09'08''$ $R = 626.00'$ $L = 45.37'$ $T = 22.69'$	③ $\Delta = 04^{\circ}46'39''$ $R = 1088.00'$ $L = 90.72'$ $T = 45.39'$	④ $\Delta = 90^{\circ}00'00''$ $R = 25.00'$ $L = 39.27'$ $T = 25.00'$
⑤ $\Delta = 84^{\circ}25'27''$ $R = 25.00'$ $L = 36.84'$ $T = 22.68'$	⑥ $\Delta = 13^{\circ}43'45''$ $R = 300.00'$ $L = 71.89'$ $T = 36.12'$	⑦ $\Delta = 53^{\circ}13'28''$ $R = 90.00'$ $L = 83.60'$ $T = 45.10'$	⑧ $\Delta = 153^{\circ}36'06''$ $R = 4.00'$ $L = 10.72'$ $T = 17.06'$
⑨ $\Delta = 26^{\circ}29'13''$ $R = 110.00'$ $L = 50.85'$ $T = 25.89'$	⑩ $\Delta = 145^{\circ}13'41''$ $R = 2.00'$ $L = 5.07'$ $T = 6.39'$	⑪ $\Delta = 87^{\circ}30'39''$ $R = 10.00'$ $L = 15.27'$ $T = 9.57'$	⑫ $\Delta = 00^{\circ}08'48''$ $R = 11523.16'$ $L = 29.48'$ $T = 14.75'$
⑬ $\Delta = 88^{\circ}53'38''$ $R = 10.00'$ $L = 15.51'$ $T = 9.81'$	⑭ $\Delta = 30^{\circ}18'13''$ $R = 44.17'$ $L = 23.36'$ $T = 11.96'$	⑮ $\Delta = 98^{\circ}42'16''$ $R = 4.00'$ $L = 6.89'$ $T = 4.66'$	
⑯ $\Delta = 19^{\circ}13'14''$ $R = 32.90'$ $L = 11.04'$ $T = 5.57'$	⑰ $\Delta = 25^{\circ}15'39''$ $R = 200.00'$ $L = 88.18'$ $T = 44.82'$	⑱ $\Delta = 19^{\circ}32'54''$ $R = 215.00'$ $L = 73.35'$ $T = 37.04'$	
⑲ $\Delta = 95^{\circ}44'02''$ $R = 25.00'$ $L = 41.77'$ $T = 27.64'$			

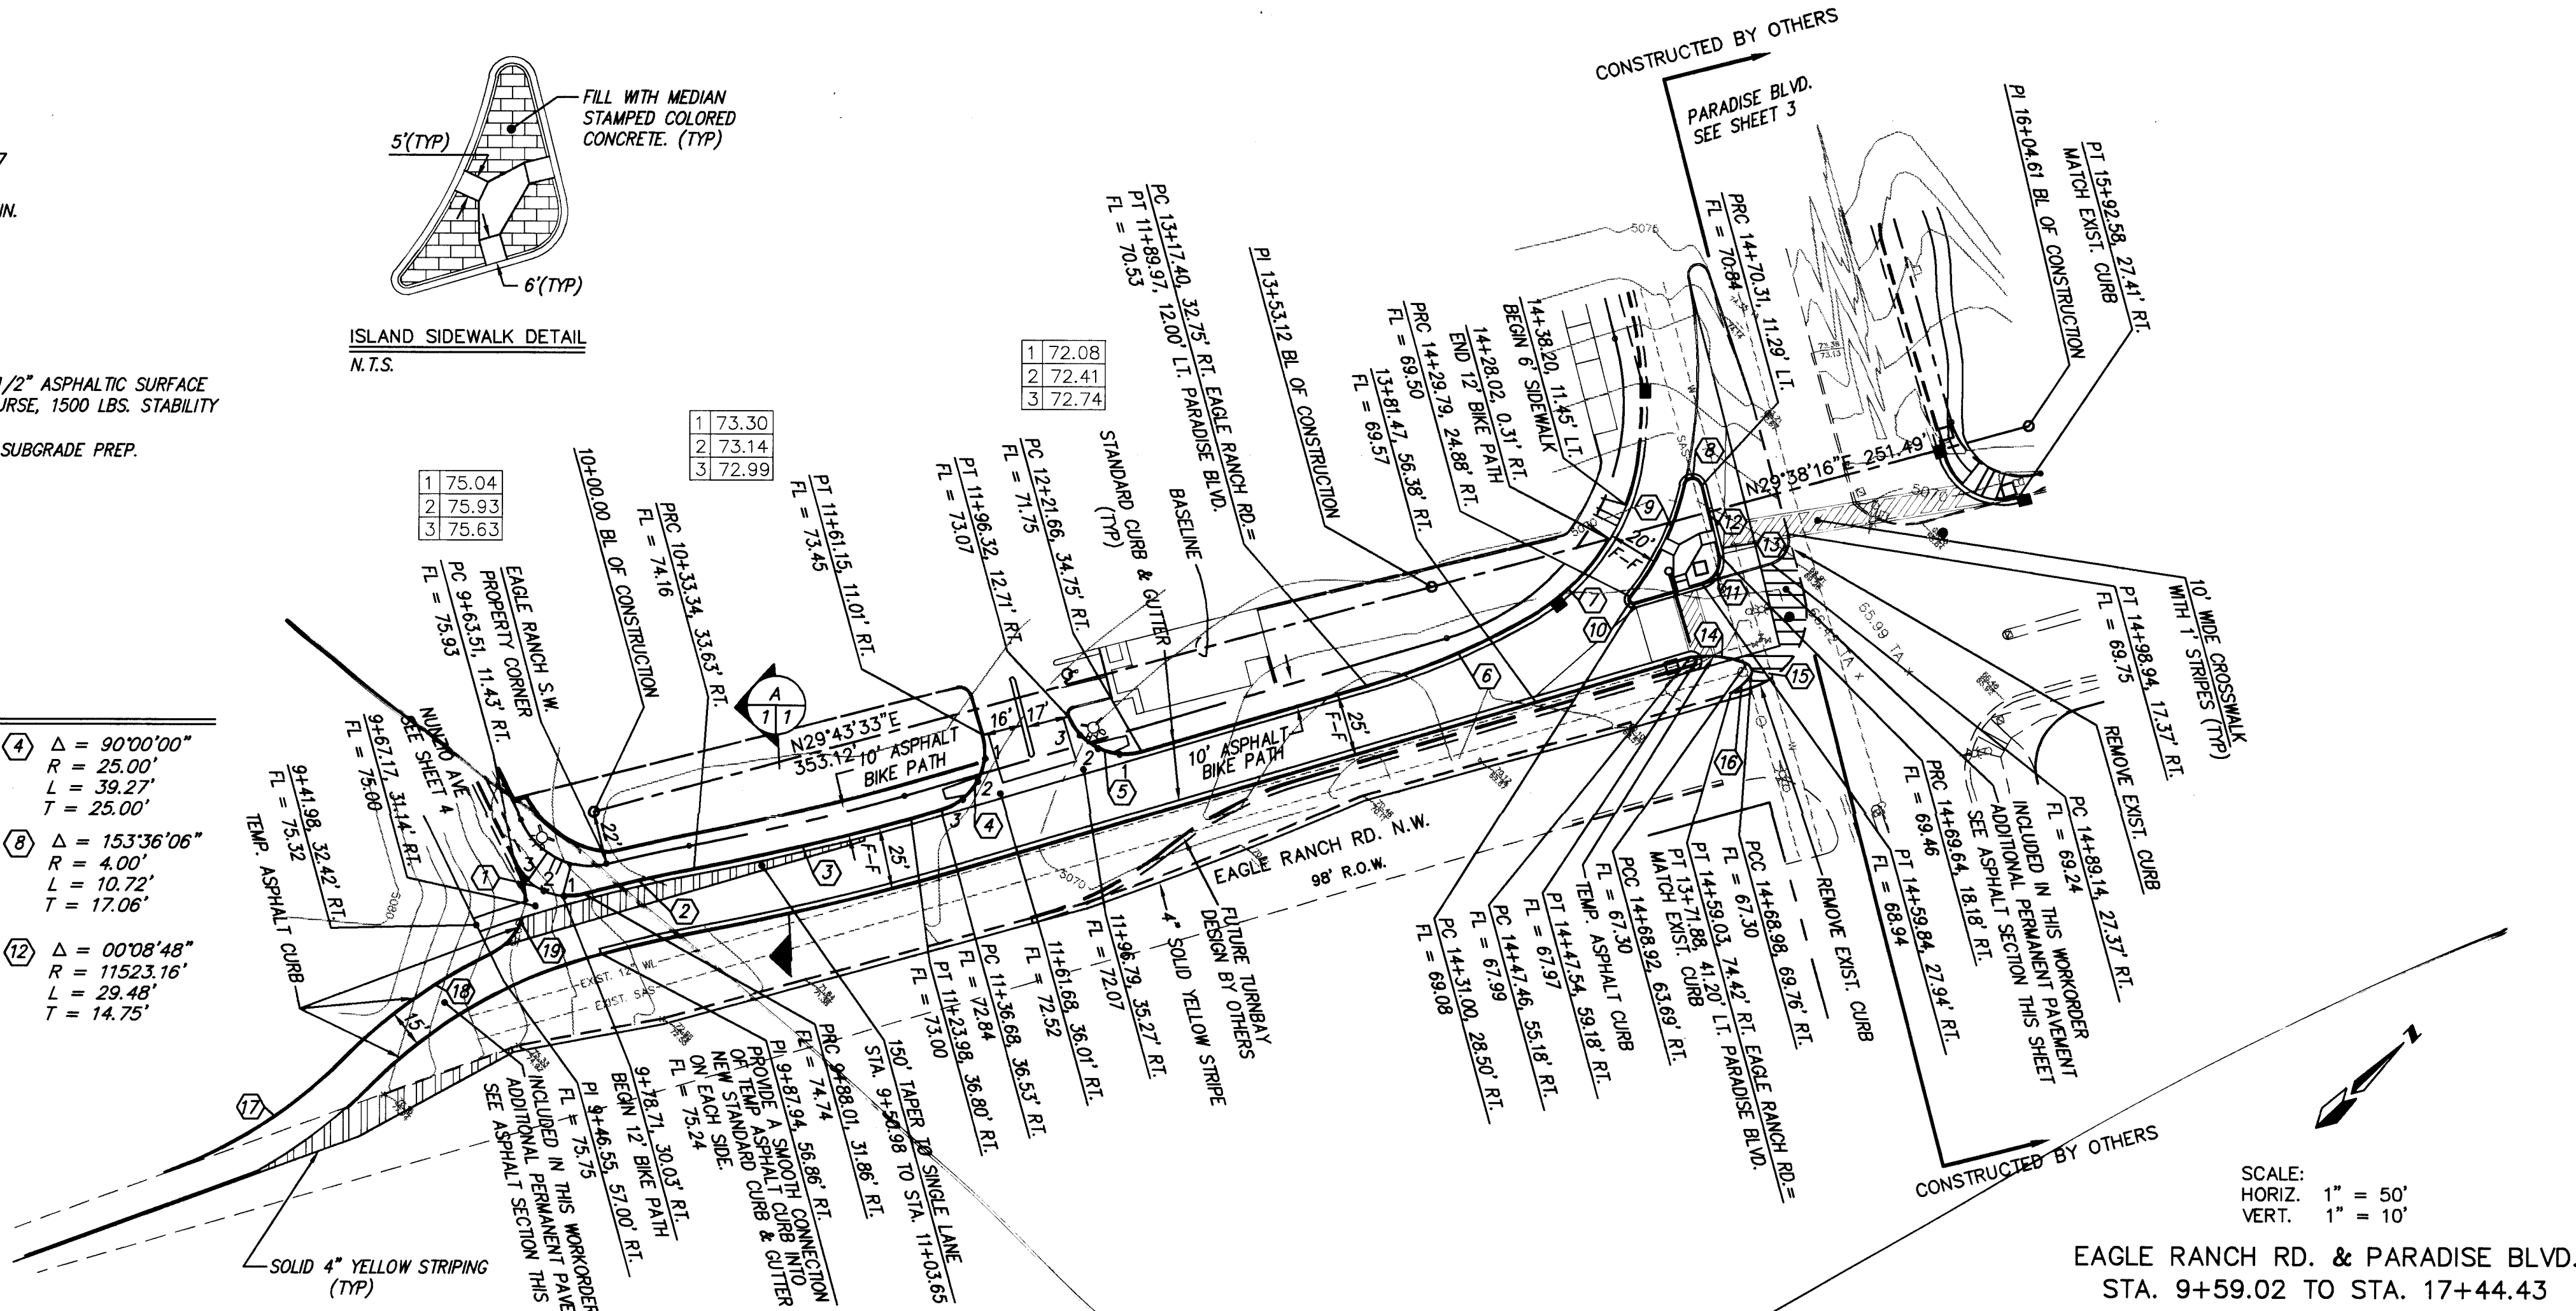

5080

5070

5060

9+00 10+00 11+00 12+00 13+00 14+00 15+00 16+00

9+41.98 RT.
FL = 75.32

9+67.3 RT.
FL = 75.00

NEW FLOWLINE RT.
S = -1.28%

EXIST. GRADE & FLOWLINE

PVC 14+31.04 RT.
FL = 69.08

PM 14+57.63 RT.
FL = (68.74) 68.33

PVI 14+84.88 RT.
FL = 69.18

PM 15+11.79 RT.
FL = (69.07) 69.43

PVT 15+38.72 RT.
FL = 69.34

PM 15+65.65 RT.
FL = (69.07) 69.25

PVT 15+92.58 RT.
FL = 69.33

53.86' V.C.
M.O. = +0.19%

53.86' V.C.
M.O. = -0.18%

53.86' V.C.
M.O. = +0.18%

CONSTRUCTED BY OTHERS

CONSTRUCTED BY OTHERS

S. J. 10/10/10

1" = 40'




SCANNED BY
BY LASON HEDGE\PP-1

SEE SHEET 2A

NOTES:


1. STATIONING IS BASELINE STATIONING 22' OFFSET OFF EAGLE RANCH S.W. PROP. CORNER. DISTANCE WILL VARY BETWEEN PROP. LINE & BASE LINE.
2. WHEELCHAIR RAMPS ARE TYPE II, STD. DWG. #2441.
3. SEE SHEET 6 FOR MANHOLE ADJUSTMENT.

ENGINEER'S SEAL										SURVEY INFORMATION				BENCH MARKS				AS BUILT INFORMATION											
										FIELD NOTES				THE STATION IS A 3-1/4" ALUMINUM CAP RIQUETED TO A PIPE PROVIDING 0.1' ABOVE THE GROUND AND STAMPED "ACS 4-#131986"; LOCATED NEAR THE INTERSECTION ON ARROW AVENUE AND BRYAN AVENUE, N.W.				CONTRACTOR UNIVERSAL											
										NO.		BY		DATE		WORK STARTED BY CDA-SURVEY		DATE		ACCEPTANCE BY EDIE ROY BAL		DATE		FIELD LOCATION BY EDIE ROY BAL		DATE			
										NO.		DATE		REMARKS		BY		DESIGNED BY RM		DATE 8/85									
																		DRAWN BY DC		DATE 8/85									
																		CHECKED BY DMG		DATE 8/85									
PROJECT DESCRIPTION										SHEET OF																			
ENGINEER'S SEAL										2										7									

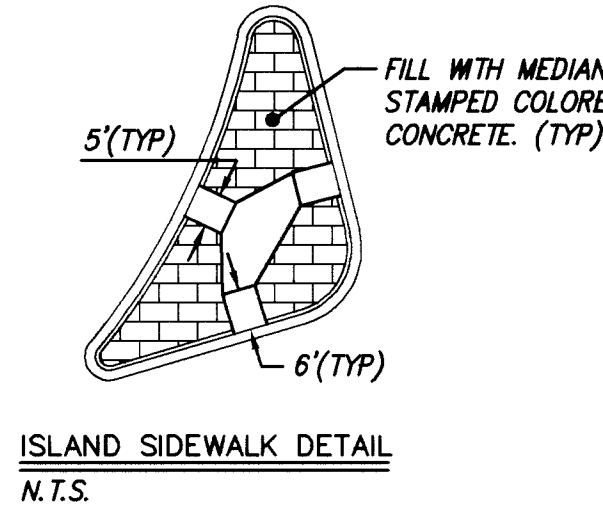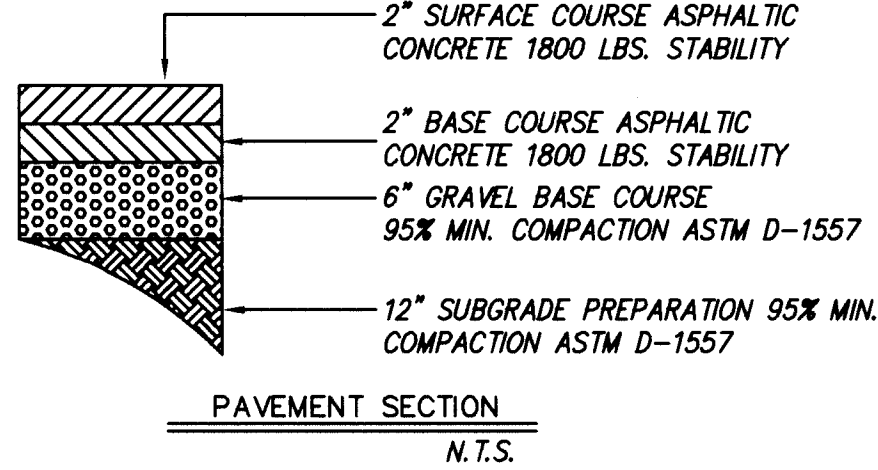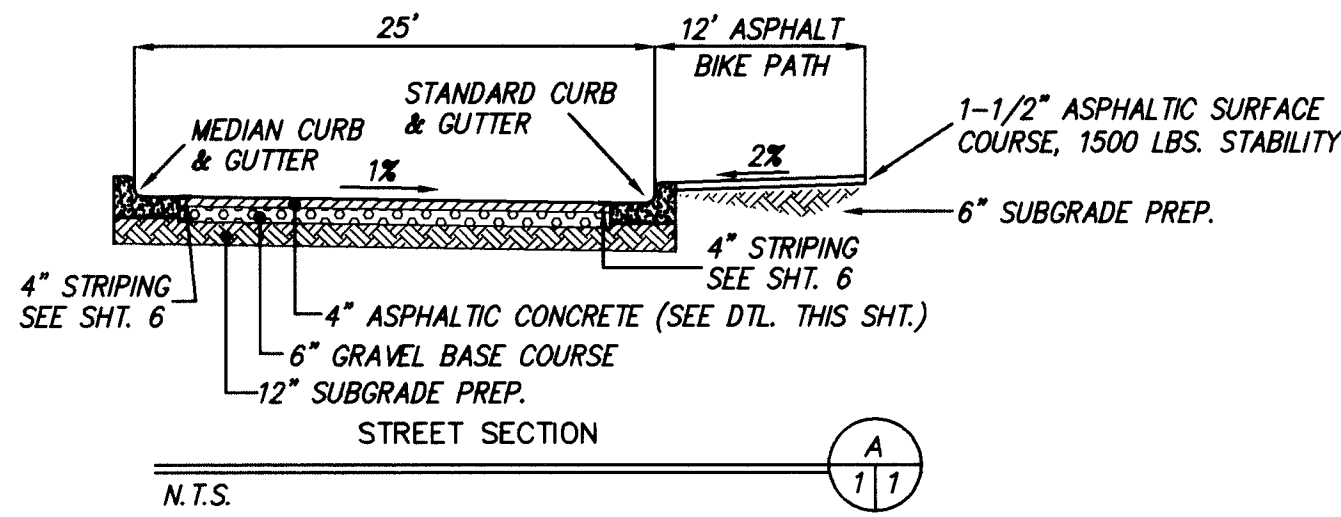

CURVE DATA (DESCRIBES FACE OF CURB)

①	$\Delta = 80^{\circ}14'28''$ $R = 25.00'$ $L = 35.01'$ $T = 21.07'$	②	$\Delta = 01^{\circ}01'49''$ $R = 675.00'$ $L = 12.14'$ $T = 6.07'$	③	$\Delta = 138^{\circ}41'14''$ $R = 8.38'$ $L = 20.28'$ $T = 22.23'$	④	$\Delta = 90^{\circ}00'00''$ $R = 25.00'$ $L = 39.27'$ $T = 25.00'$
⑤	$\Delta = 84^{\circ}25'27''$ $R = 25.00'$ $L = 36.84'$ $T = 22.68'$	⑥	$\Delta = 13^{\circ}43'45''$ $R = 300.00'$ $L = 71.89'$ $T = 36.12'$	⑦	$\Delta = 53^{\circ}13'28''$ $R = 90.00'$ $L = 83.60'$ $T = 45.10'$	⑧	$\Delta = 153^{\circ}36'06''$ $R = 4.00'$ $L = 10.72'$ $T = 17.06'$
⑨	$\Delta = 26^{\circ}29'13''$ $R = 110.00'$ $L = 50.85'$ $T = 25.89'$	⑩	$\Delta = 145^{\circ}13'41''$ $R = 2.00'$ $L = 5.07'$ $T = 6.39'$	⑪	$\Delta = 87^{\circ}30'39''$ $R = 10.00'$ $L = 15.27'$ $T = 9.57'$	⑫	$\Delta = 00^{\circ}08'48''$ $R = 11523.16'$ $L = 29.48'$ $T = 14.75'$
⑬	$\Delta = 88^{\circ}53'38''$ $R = 10.00'$ $L = 15.51'$ $T = 9.81'$	⑭	$\Delta = 30^{\circ}18'13''$ $R = 44.17'$ $L = 23.36'$ $T = 11.96'$	⑮	$\Delta = 98^{\circ}42'16''$ $R = 4.00'$ $L = 6.89'$ $T = 4.66'$		
⑯	$\Delta = 19^{\circ}13'14''$ $R = 32.90'$ $L = 11.04'$ $T = 5.57'$	⑰	$\Delta = 33^{\circ}50'57''$ $R = 50.00'$ $L = 29.54'$ $T = 15.21'$	⑱	$\Delta = 178^{\circ}26'20''$ $R = 7.91'$ $L = 25.05'$ $T = 580.59'$		
⑲	$\Delta = 86^{\circ}01'56''$ $R = 25.00'$ $L = 37.54'$ $T = 23.33'$	⑳	$\Delta = 141^{\circ}21'57''$ $R = 8.00'$ $L = 19.74'$ $T = 22.82'$	\textcircled{21}	$\Delta = 35^{\circ}24'59''$ $R = 50.00'$ $L = 30.91'$ $T = 15.96'$		
\textcircled{22}	$\Delta = 180^{\circ}00'00''$ $R = 9.27'$ $L = 29.12'$ $T = N/A$	\textcircled{23}	$\Delta = 87^{\circ}43'10''$ $R = 25.00'$ $L = 38.27'$ $T = 24.02'$				

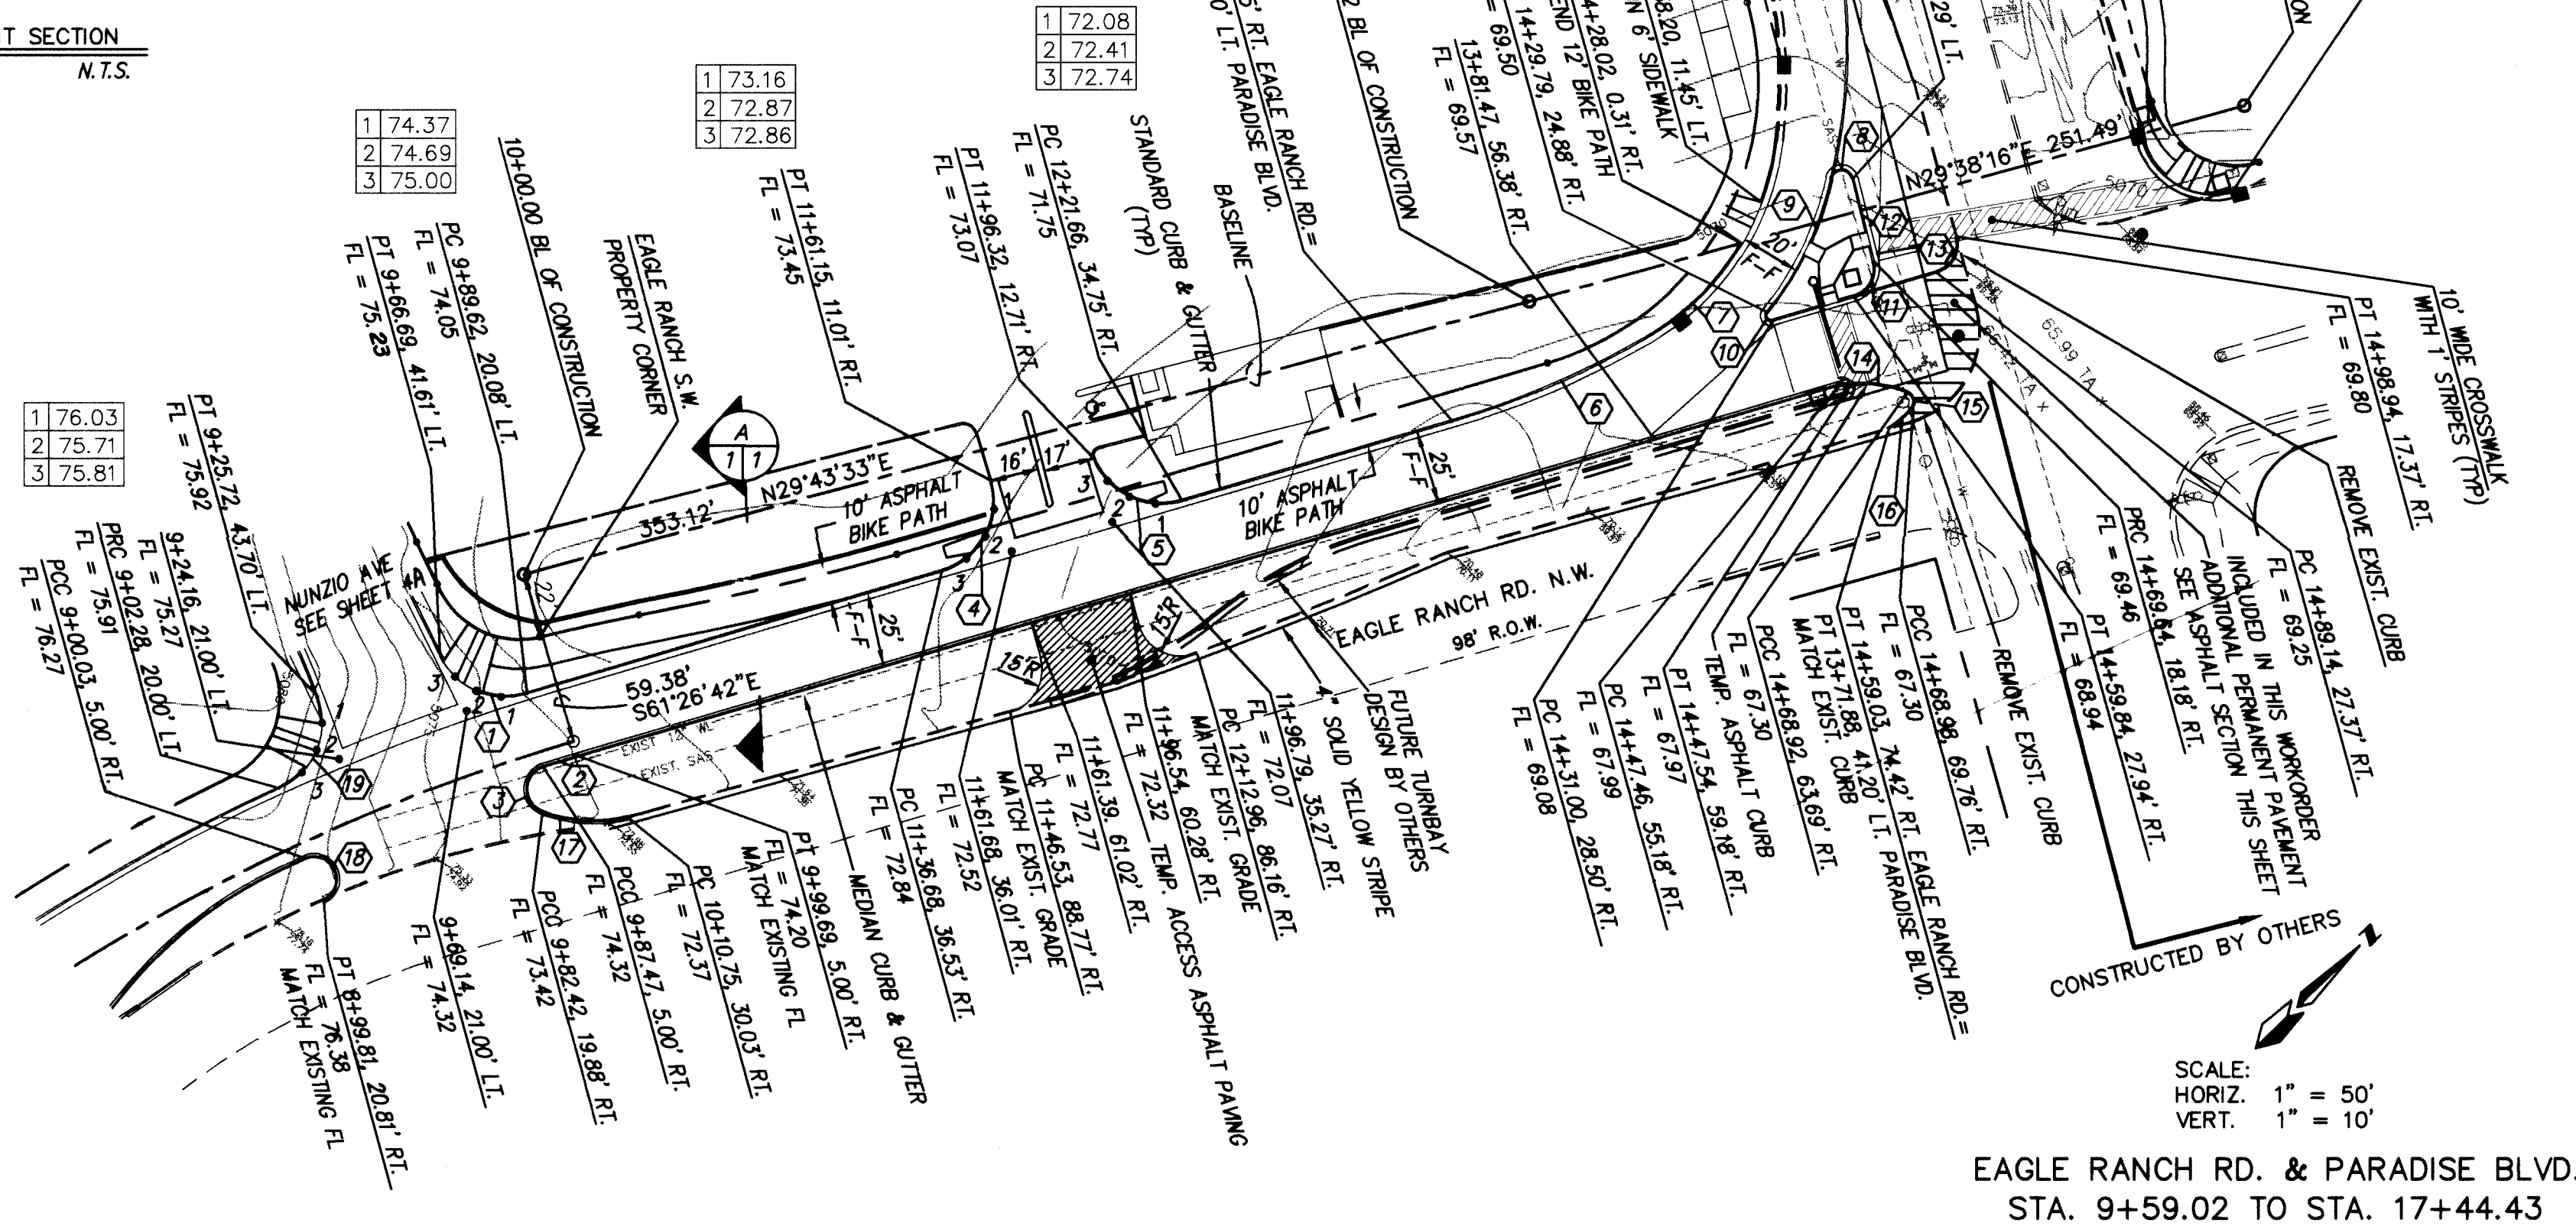

- NOTES:
- STATIONING IS BASELINE STATIONING 22' OFFSET OFF EAGLE RANCH S.W. PROP. CORNER. DISTANCE WILL VARY BETWEEN PROP. LINE & BASE LINE.
 - WHEELCHAIR RAMPS ARE TYPE II, STD. DWG. #2441.
 - SEE SHEET 6 FOR MANHOLE ADJUSTMENT.

AS BUILT INFORMATION			BENCH MARKS			SURVEY INFORMATION			ENGINEER'S SEAL		
CONTRACTOR	UNIVERSAL	DATE	THE STATION IS A 3-1/4" ALUMINUM CAP RIVETED TO A PIPE	PROTRUDING 0.1" ABOVE THE GROUND AND STAMPED	DATE	NO.	BY	DATE		REMARKS	BY
INSPECTOR	COA-SURVEY	DATE	"ACS 4-B13.986" LOCATED NEAR THE INTERSECTION ON	ARROW AVENUE AND BRYAN AVENUE, N.W.	DATE			DATE			
FIELD	EDDIE ROYBAL	DATE						DATE			
VERIFICATION	EDDIE ROYBAL	DATE						DATE			
CORRECTION	EDDIE ROYBAL	DATE						DATE			
MICRO-FILM INFORMATION								DATE			
RECORDED BY								DATE			
NO.								DATE			

DESIGNED BY	RM	DATE	03/15
DRAWN BY	STAFF	DATE	03/15
CHECKED BY	DMG	DATE	03/15

dmg
D. MARK GOODWIN & ASSOCIATES, P.A.
CONSULTING ENGINEERS & SURVEYORS
P.O. BOX 90606
ALBUQUERQUE, NEW MEXICO 87199
(505) 345-2010

CITY OF ALBUQUERQUE
PUBLIC WORKS DEPARTMENT
ENGINEERING GROUP




TITLE: HEDGES MINI STORAGE
PAVING IMPROVEMENTS
EAGLE RANCH ROAD

APPROVALS	ENGINEER	DATE	APPROVALS	ENGINEER	DATE
DRC CHAIRMAN		3/19/96	WATER		
TRANSPORTATION		3/19/96	WASTE WATER		
HYDROLOGY					

PROJECT NO.	5157.90	MAP NO.	C12	SHEET OF	2A	7
-------------	---------	---------	-----	----------	----	---


SCANNED BY
BY LASON

SEE SHEET 2.B

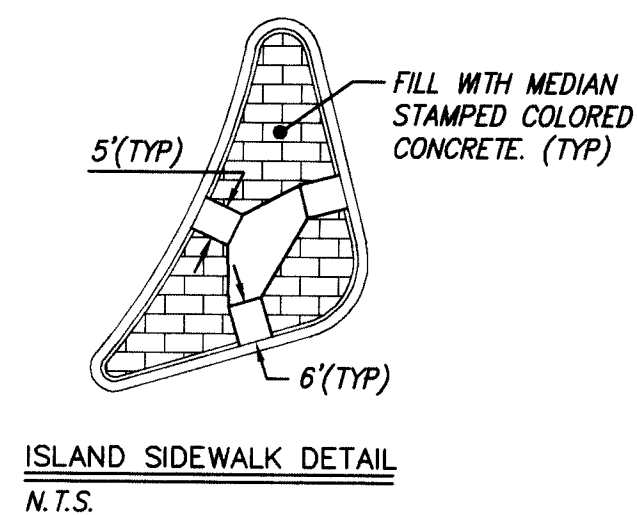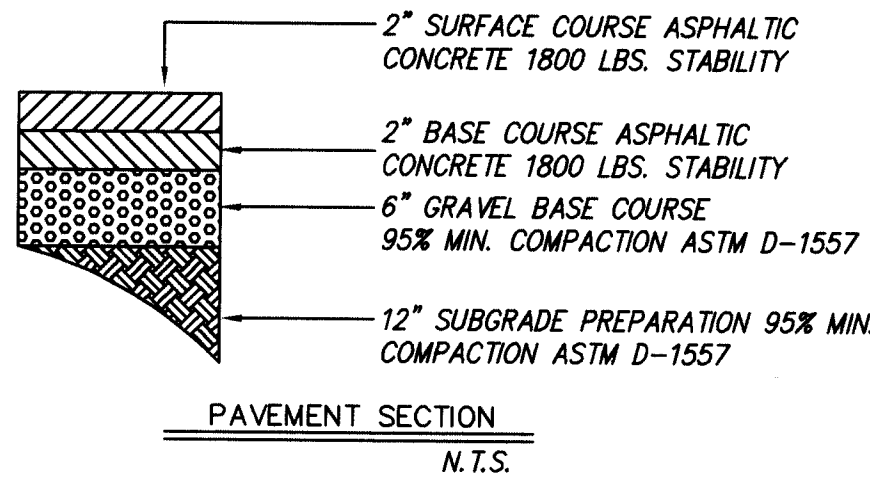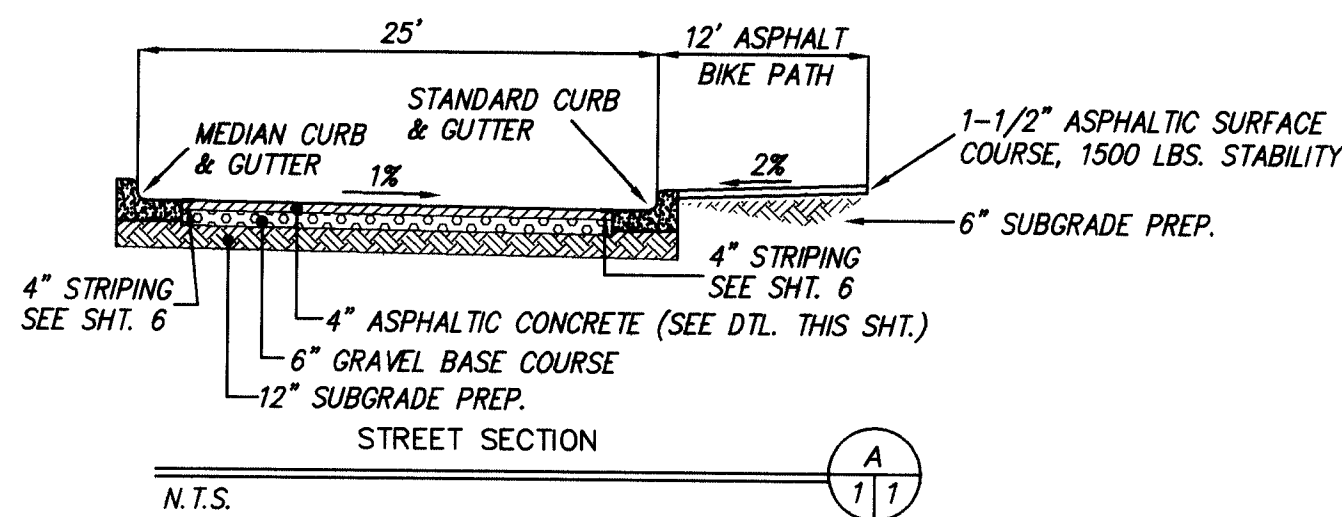


CURVE DATA (DESCRIBES FACE OF CURB)

① $\Delta = 80^\circ 14' 28''$ $R = 25.00'$ $L = 35.01'$ $T = 21.07'$	② $\Delta = 01^\circ 01' 49''$ $R = 675.00'$ $L = 12.14'$ $T = 6.07'$	③ $\Delta = 138^\circ 41' 14''$ $R = 8.38'$ $L = 20.28'$ $T = 22.23'$	④ $\Delta = 90^\circ 00' 00''$ $R = 25.00'$ $L = 39.27'$ $T = 25.00'$
⑤ $\Delta = 84^\circ 25' 27''$ $R = 25.00'$ $L = 36.84'$ $T = 22.68'$	⑥ $\Delta = 13^\circ 43' 45''$ $R = 300.00'$ $L = 71.89'$ $T = 36.12'$	⑦ $\Delta = 53^\circ 13' 28''$ $R = 90.00'$ $L = 83.60'$ $T = 45.10'$	⑧ $\Delta = 153^\circ 36' 06''$ $R = 4.00'$ $L = 10.72'$ $T = 17.06'$
⑨ $\Delta = 26^\circ 29' 13''$ $R = 110.00'$ $L = 50.85'$ $T = 25.89'$	⑩ $\Delta = 145^\circ 13' 41''$ $R = 2.00'$ $L = 5.07'$ $T = 6.39'$	⑪ $\Delta = 87^\circ 30' 39''$ $R = 10.00'$ $L = 15.27'$ $T = 9.57'$	⑫ $\Delta = 00^\circ 08' 48''$ $R = 11523.16'$ $L = 29.48'$ $T = 14.75'$
⑬ $\Delta = 88^\circ 53' 38''$ $R = 10.00'$ $L = 15.51'$ $T = 9.81'$	⑭ $\Delta = 30^\circ 18' 13''$ $R = 44.17'$ $L = 23.36'$ $T = 11.96'$	⑮ $\Delta = 98^\circ 42' 16''$ $R = 7.91'$ $L = 6.89'$ $T = 4.66'$	
⑯ $\Delta = 19^\circ 13' 14''$ $R = 32.90'$ $L = 11.04'$ $T = 5.57'$	⑰ $\Delta = 33^\circ 50' 57''$ $R = 50.00'$ $L = 29.54'$ $T = 15.21'$	⑱ $\Delta = 178^\circ 26' 20''$ $R = 7.91'$ $L = 25.05'$ $T = 580.59'$	
⑲ $\Delta = 86^\circ 01' 56''$ $R = 25.00'$ $L = 37.54'$ $T = 23.33'$	⑳ $\Delta = 141^\circ 21' 57''$ $R = 8.00'$ $L = 19.74'$ $T = 22.82'$		
㉑ $\Delta = 180^\circ 00' 00''$ $R = 9.27'$ $L = 29.12'$ $T = N/A$	㉒ $\Delta = 87^\circ 43' 10''$ $R = 25.00'$ $L = 38.27'$ $T = 24.02'$		

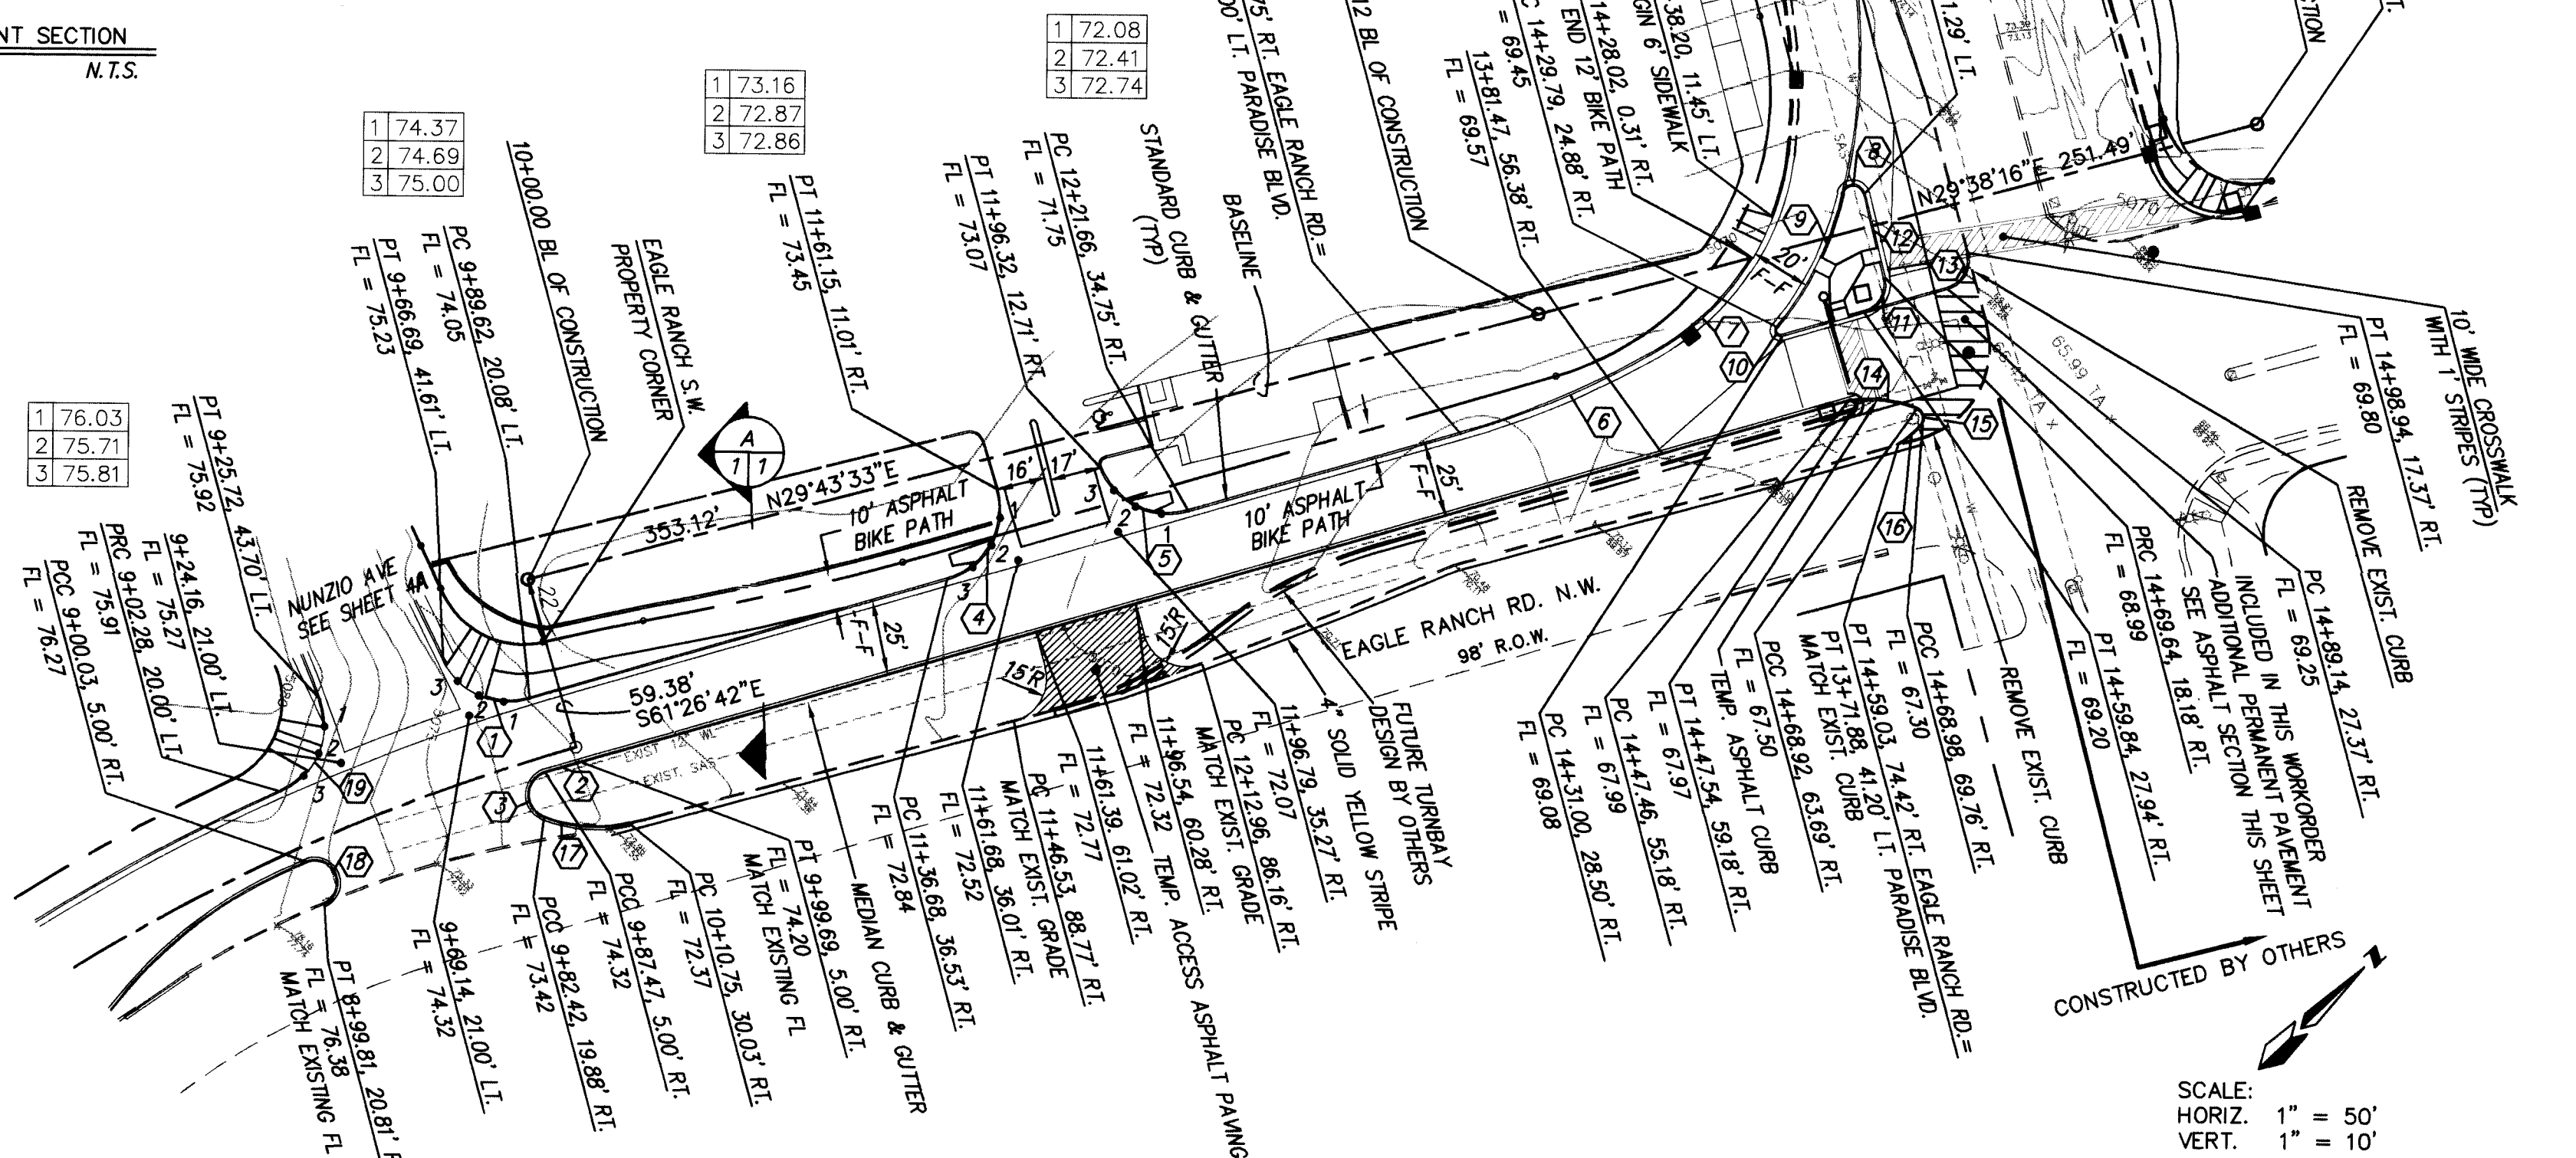

EAGLE RANCH RD. & PARADISE BLVD.
STA. 9+59.02 TO STA. 17+44.43

SCALE:
HORIZ. 1" = 50'
VERT. 1" = 10'

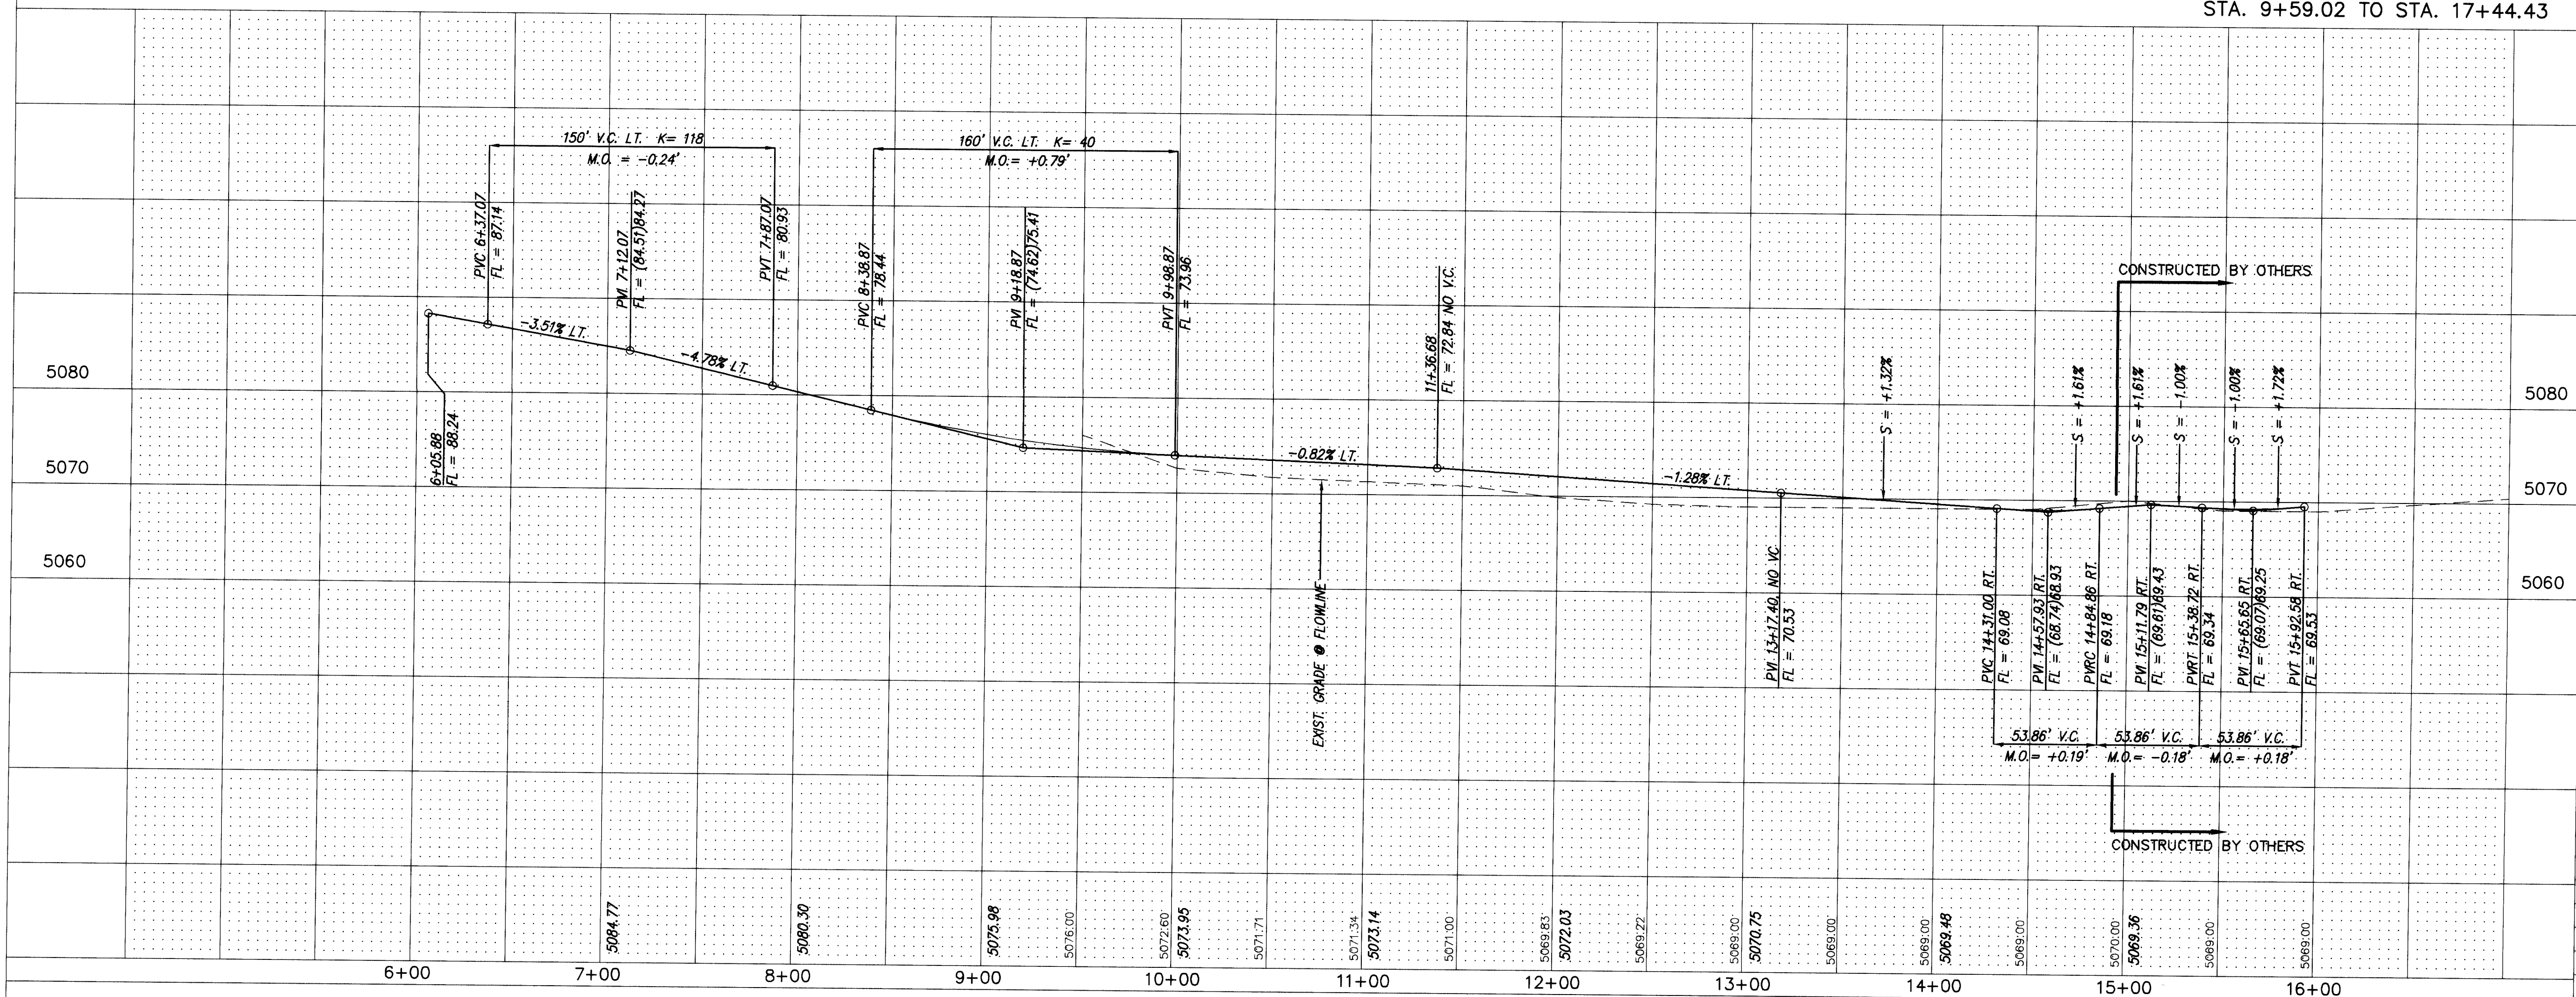

NOTES:

- STATIONING IS BASELINE STATIONING 22' OFFSET OFF EAGLE RANCH S.W. PROP. CORNER. DISTANCE WILL VARY BETWEEN PROP. LINE & BASE LINE.
- WHEELCHAIR RAMPS ARE TYPE II, STD. DWG. #2441.
- SEE SHEET 6 FOR MANHOLE ADJUSTMENT.

AS-BUILT INFORMATION		BENCH MARKS		SURVEY INFORMATION		ENGINEER'S SEAL	
CONTRACTOR	DATE	PROTRUDING 0.1" ABOVE THE GROUND AND STAMPED	DATE	NO.	BY		DESIGNED BY: RM DRAWN BY: STAFF CHECKED BY: DMG
COA-SURVEY		"ACS 4-B131986" LOCATED NEAR THE INTERSECTION ON ARROW AVENUE AND BRYAN AVENUE, N.W.					
INSPECTOR'S							
ACCEPTANCE BY							
VERIFICATION BY							
DRAWINGS							
CORRECTION BY							
MICRO-FILM INFORMATION							
RECORDED BY							
NO.							

5-16-16 **APPROVED** **REVISION** **STREET**

NO. DATE

REVISIONS

DESIGN

DATE 03/15

DATE 03/15

DATE 03/15




dmg D. MARK GOODWIN & ASSOCIATES, P.A.
CONSULTING ENGINEERS & SURVEYORS
P.O. BOX 90606
ALBUQUERQUE, NEW MEXICO 87199
(505) 345-2010

CITY OF ALBUQUERQUE
PUBLIC WORKS DEPARTMENT
ENGINEERING GROUP

TITLE: HEDGES MINI STORAGE PAVING IMPROVEMENTS EAGLE RANCH ROAD

APPROVALS	ENGINEER	DATE
DRC CHAIRMAN		
TRANSPORTATION		
HYDROLOGY		

PROJECT NO. 5157.90 MAP NO. C12 SHEET 2B OF 7

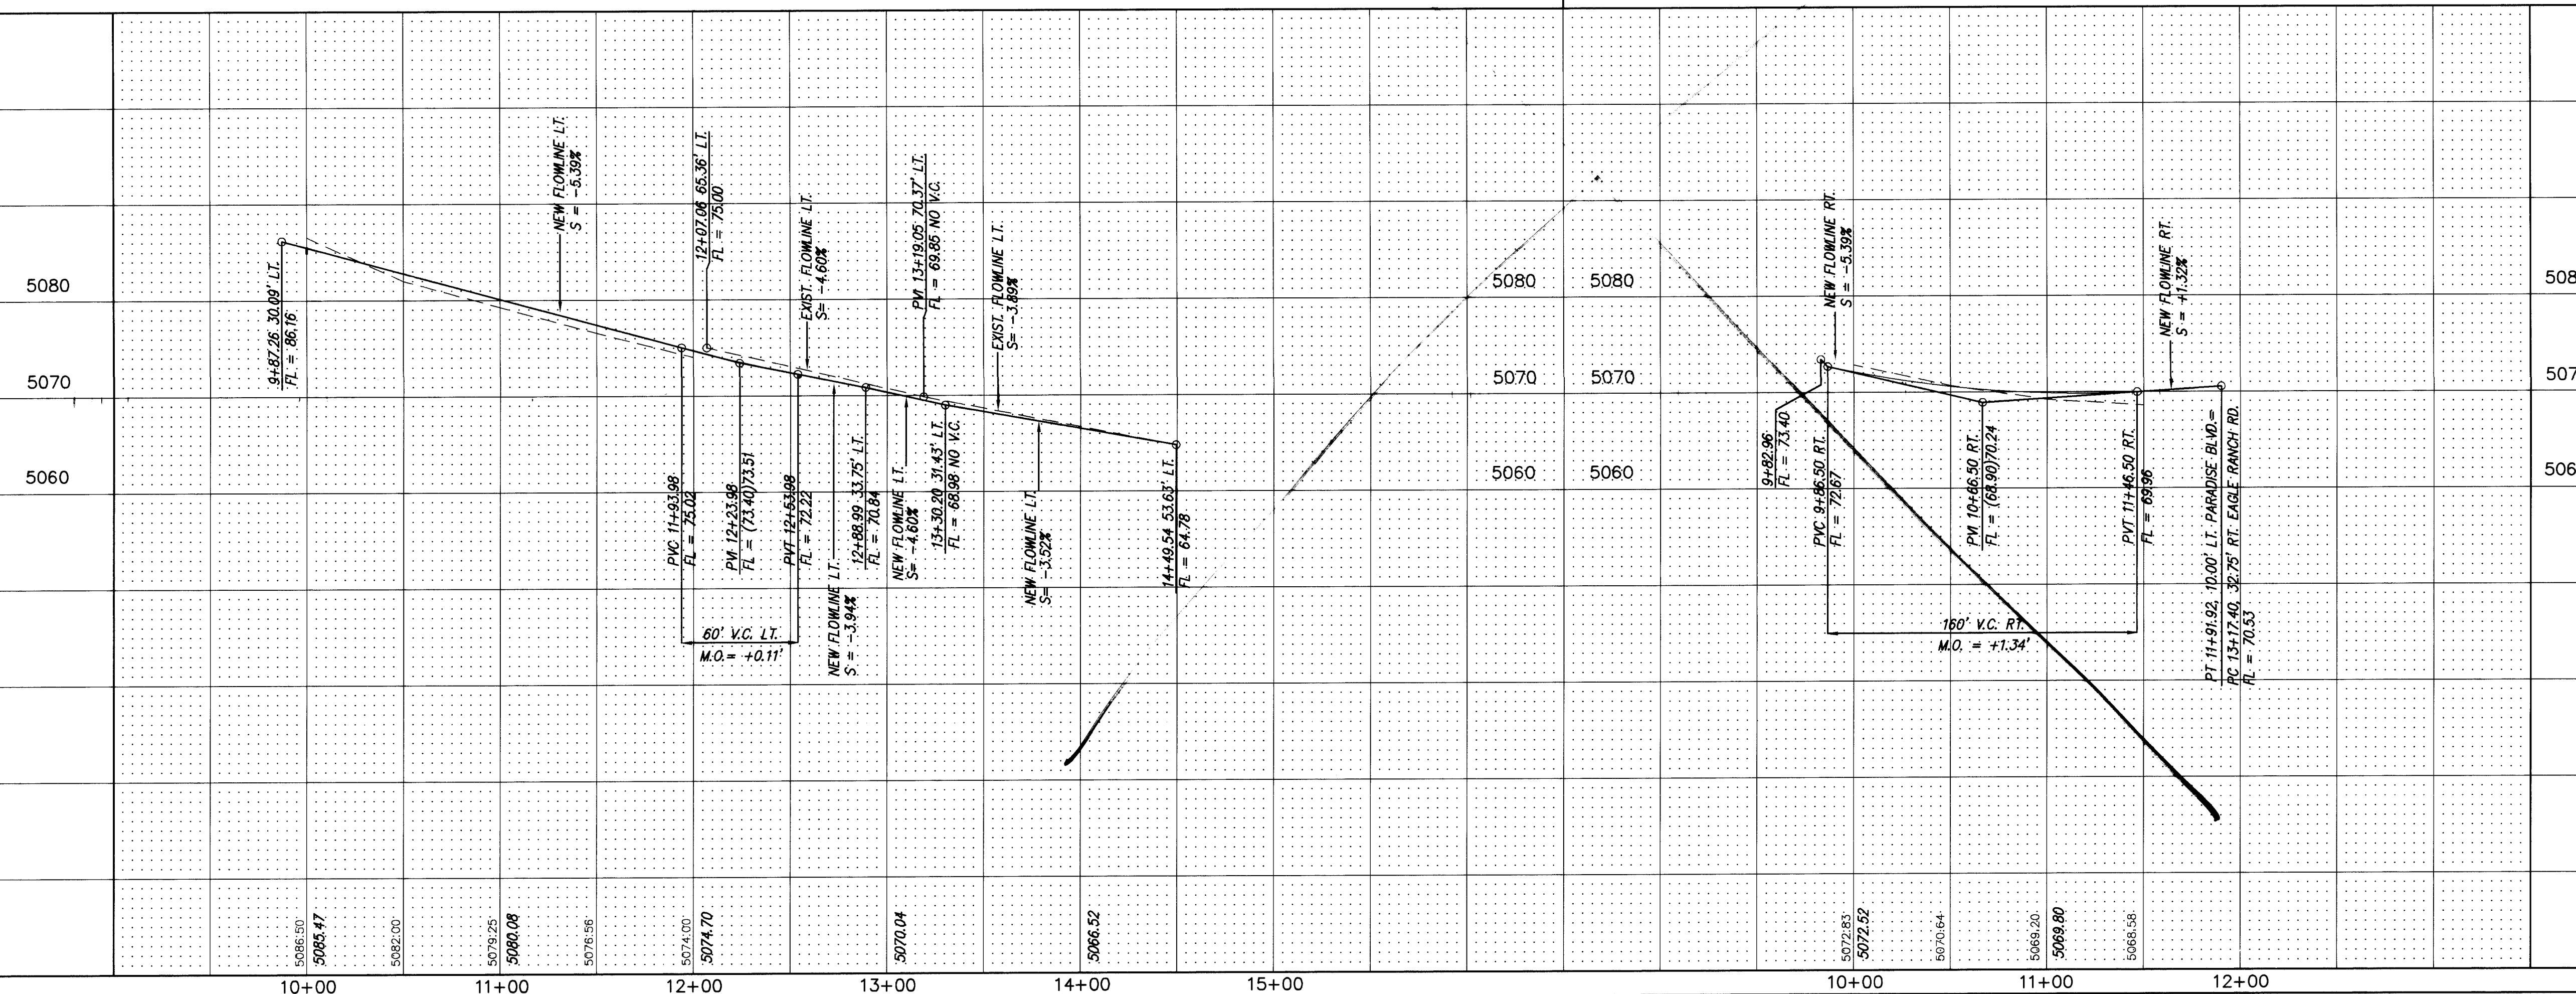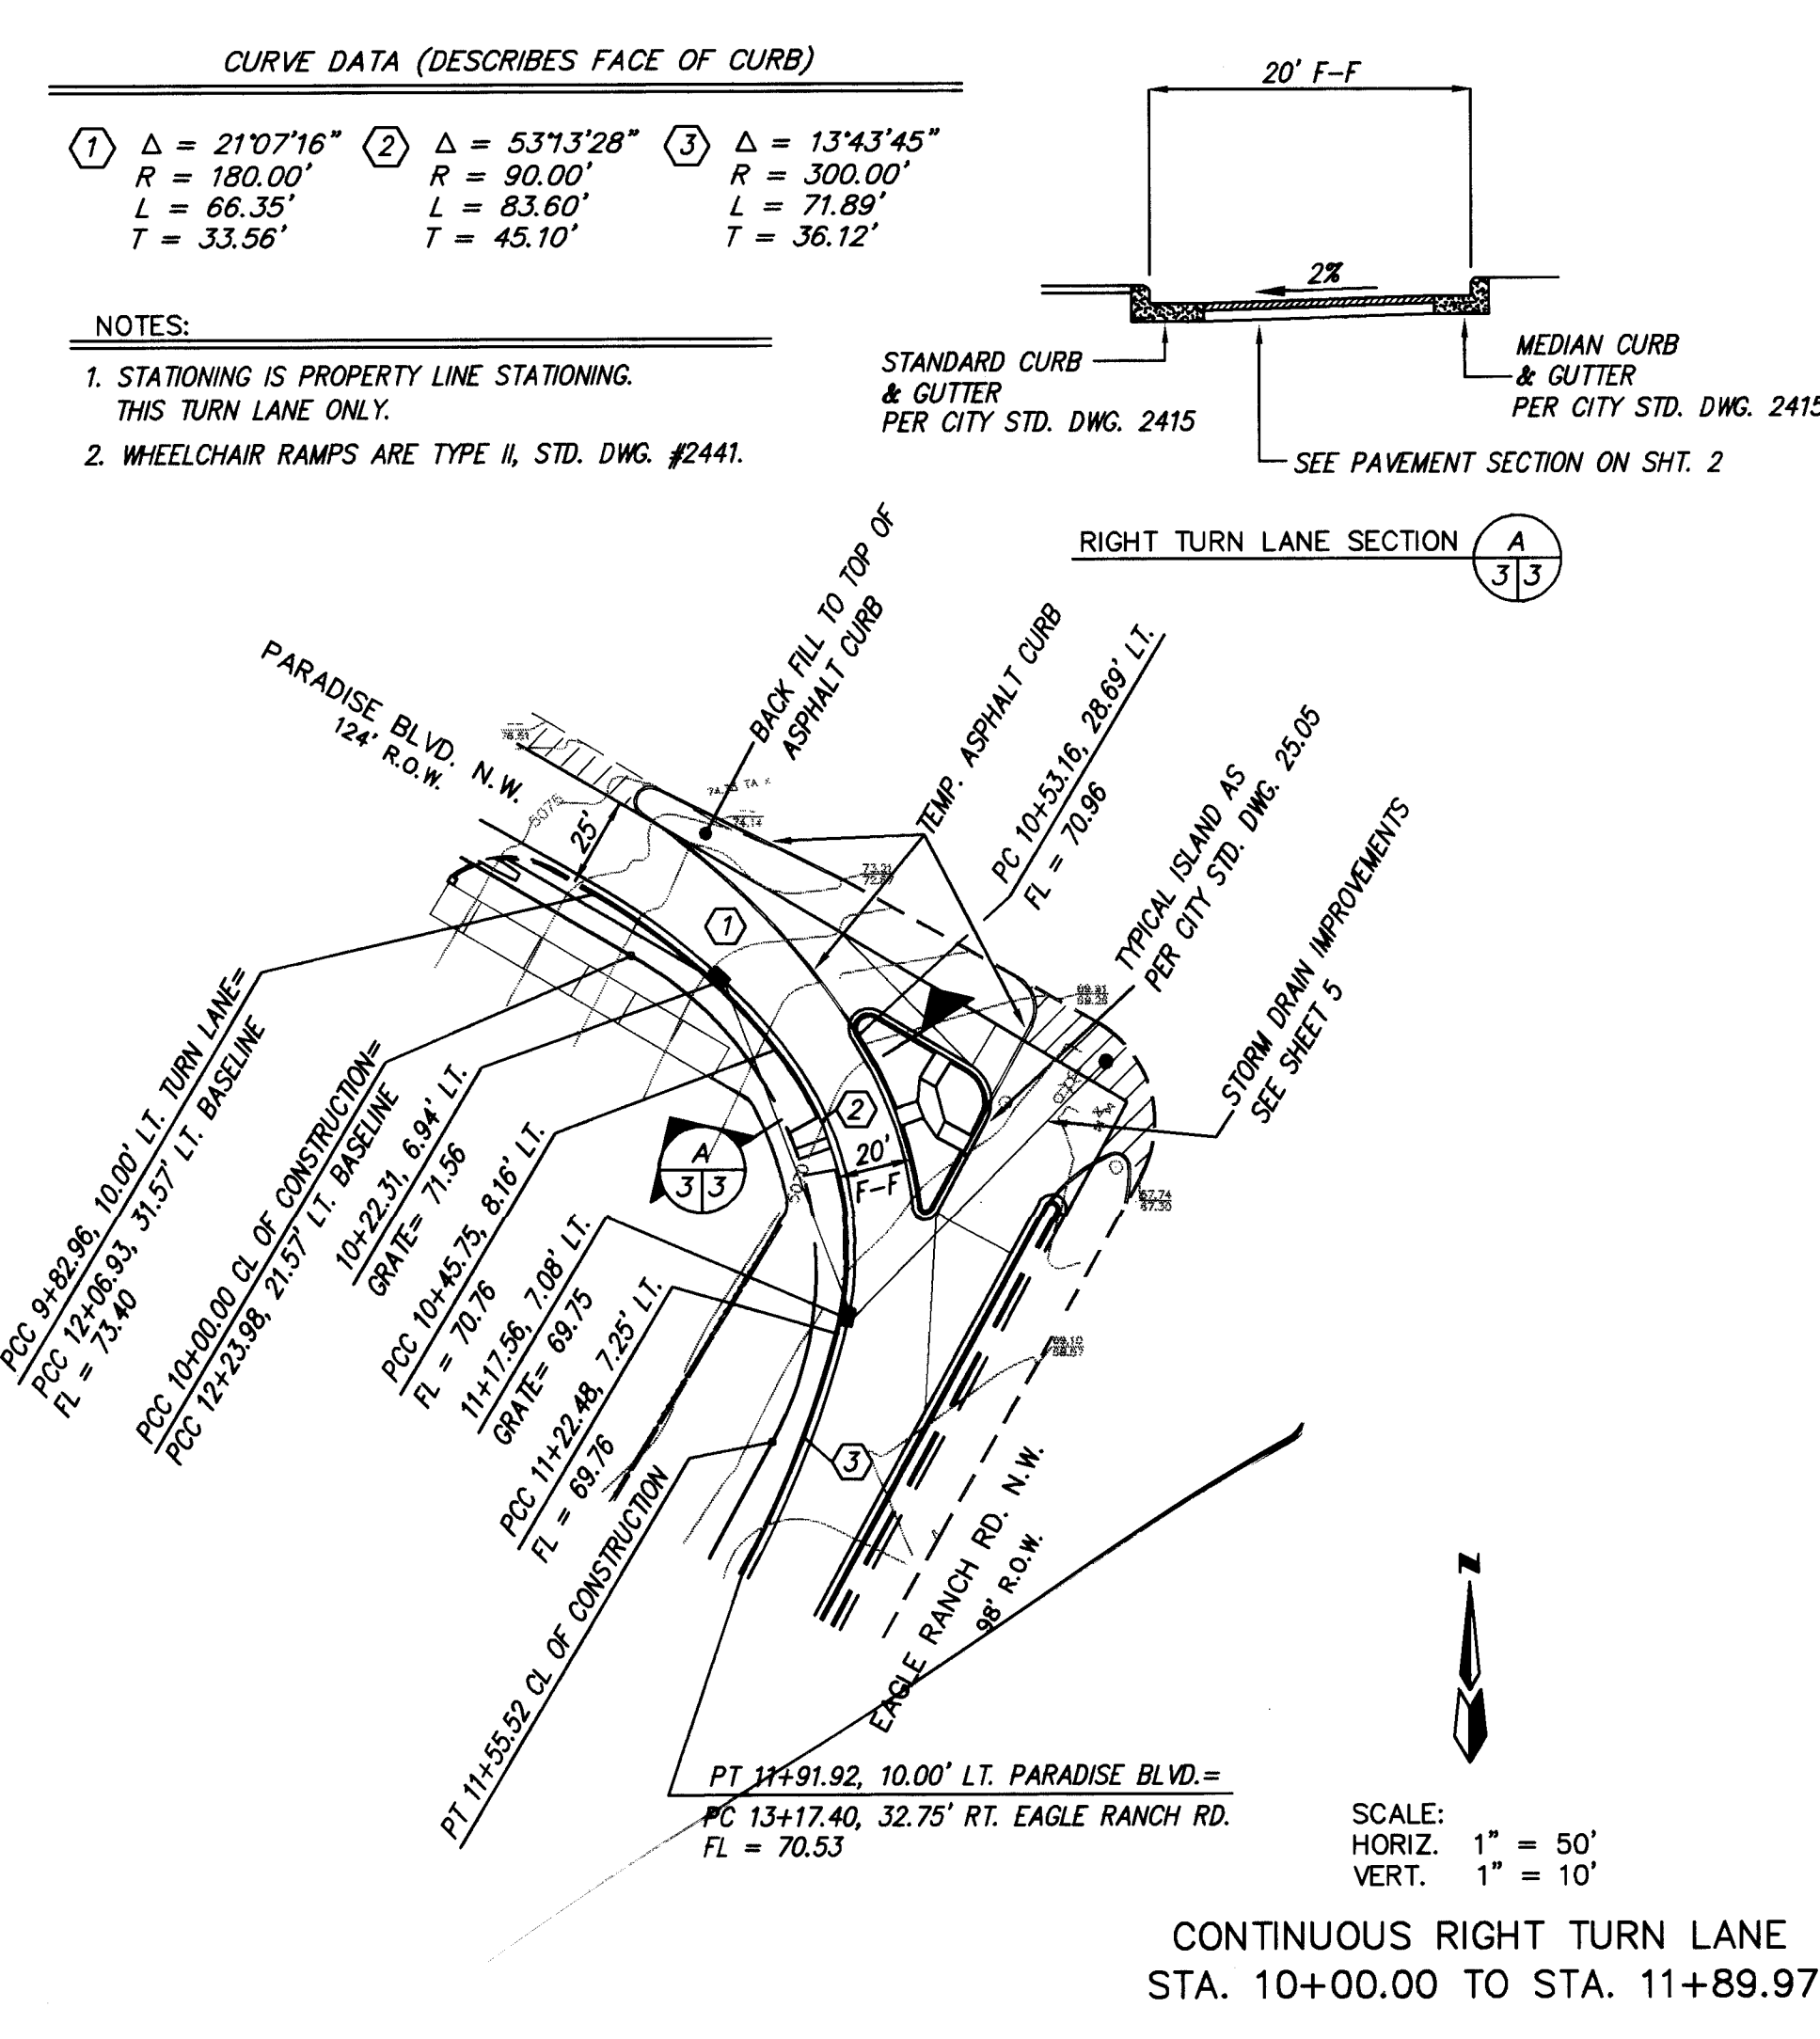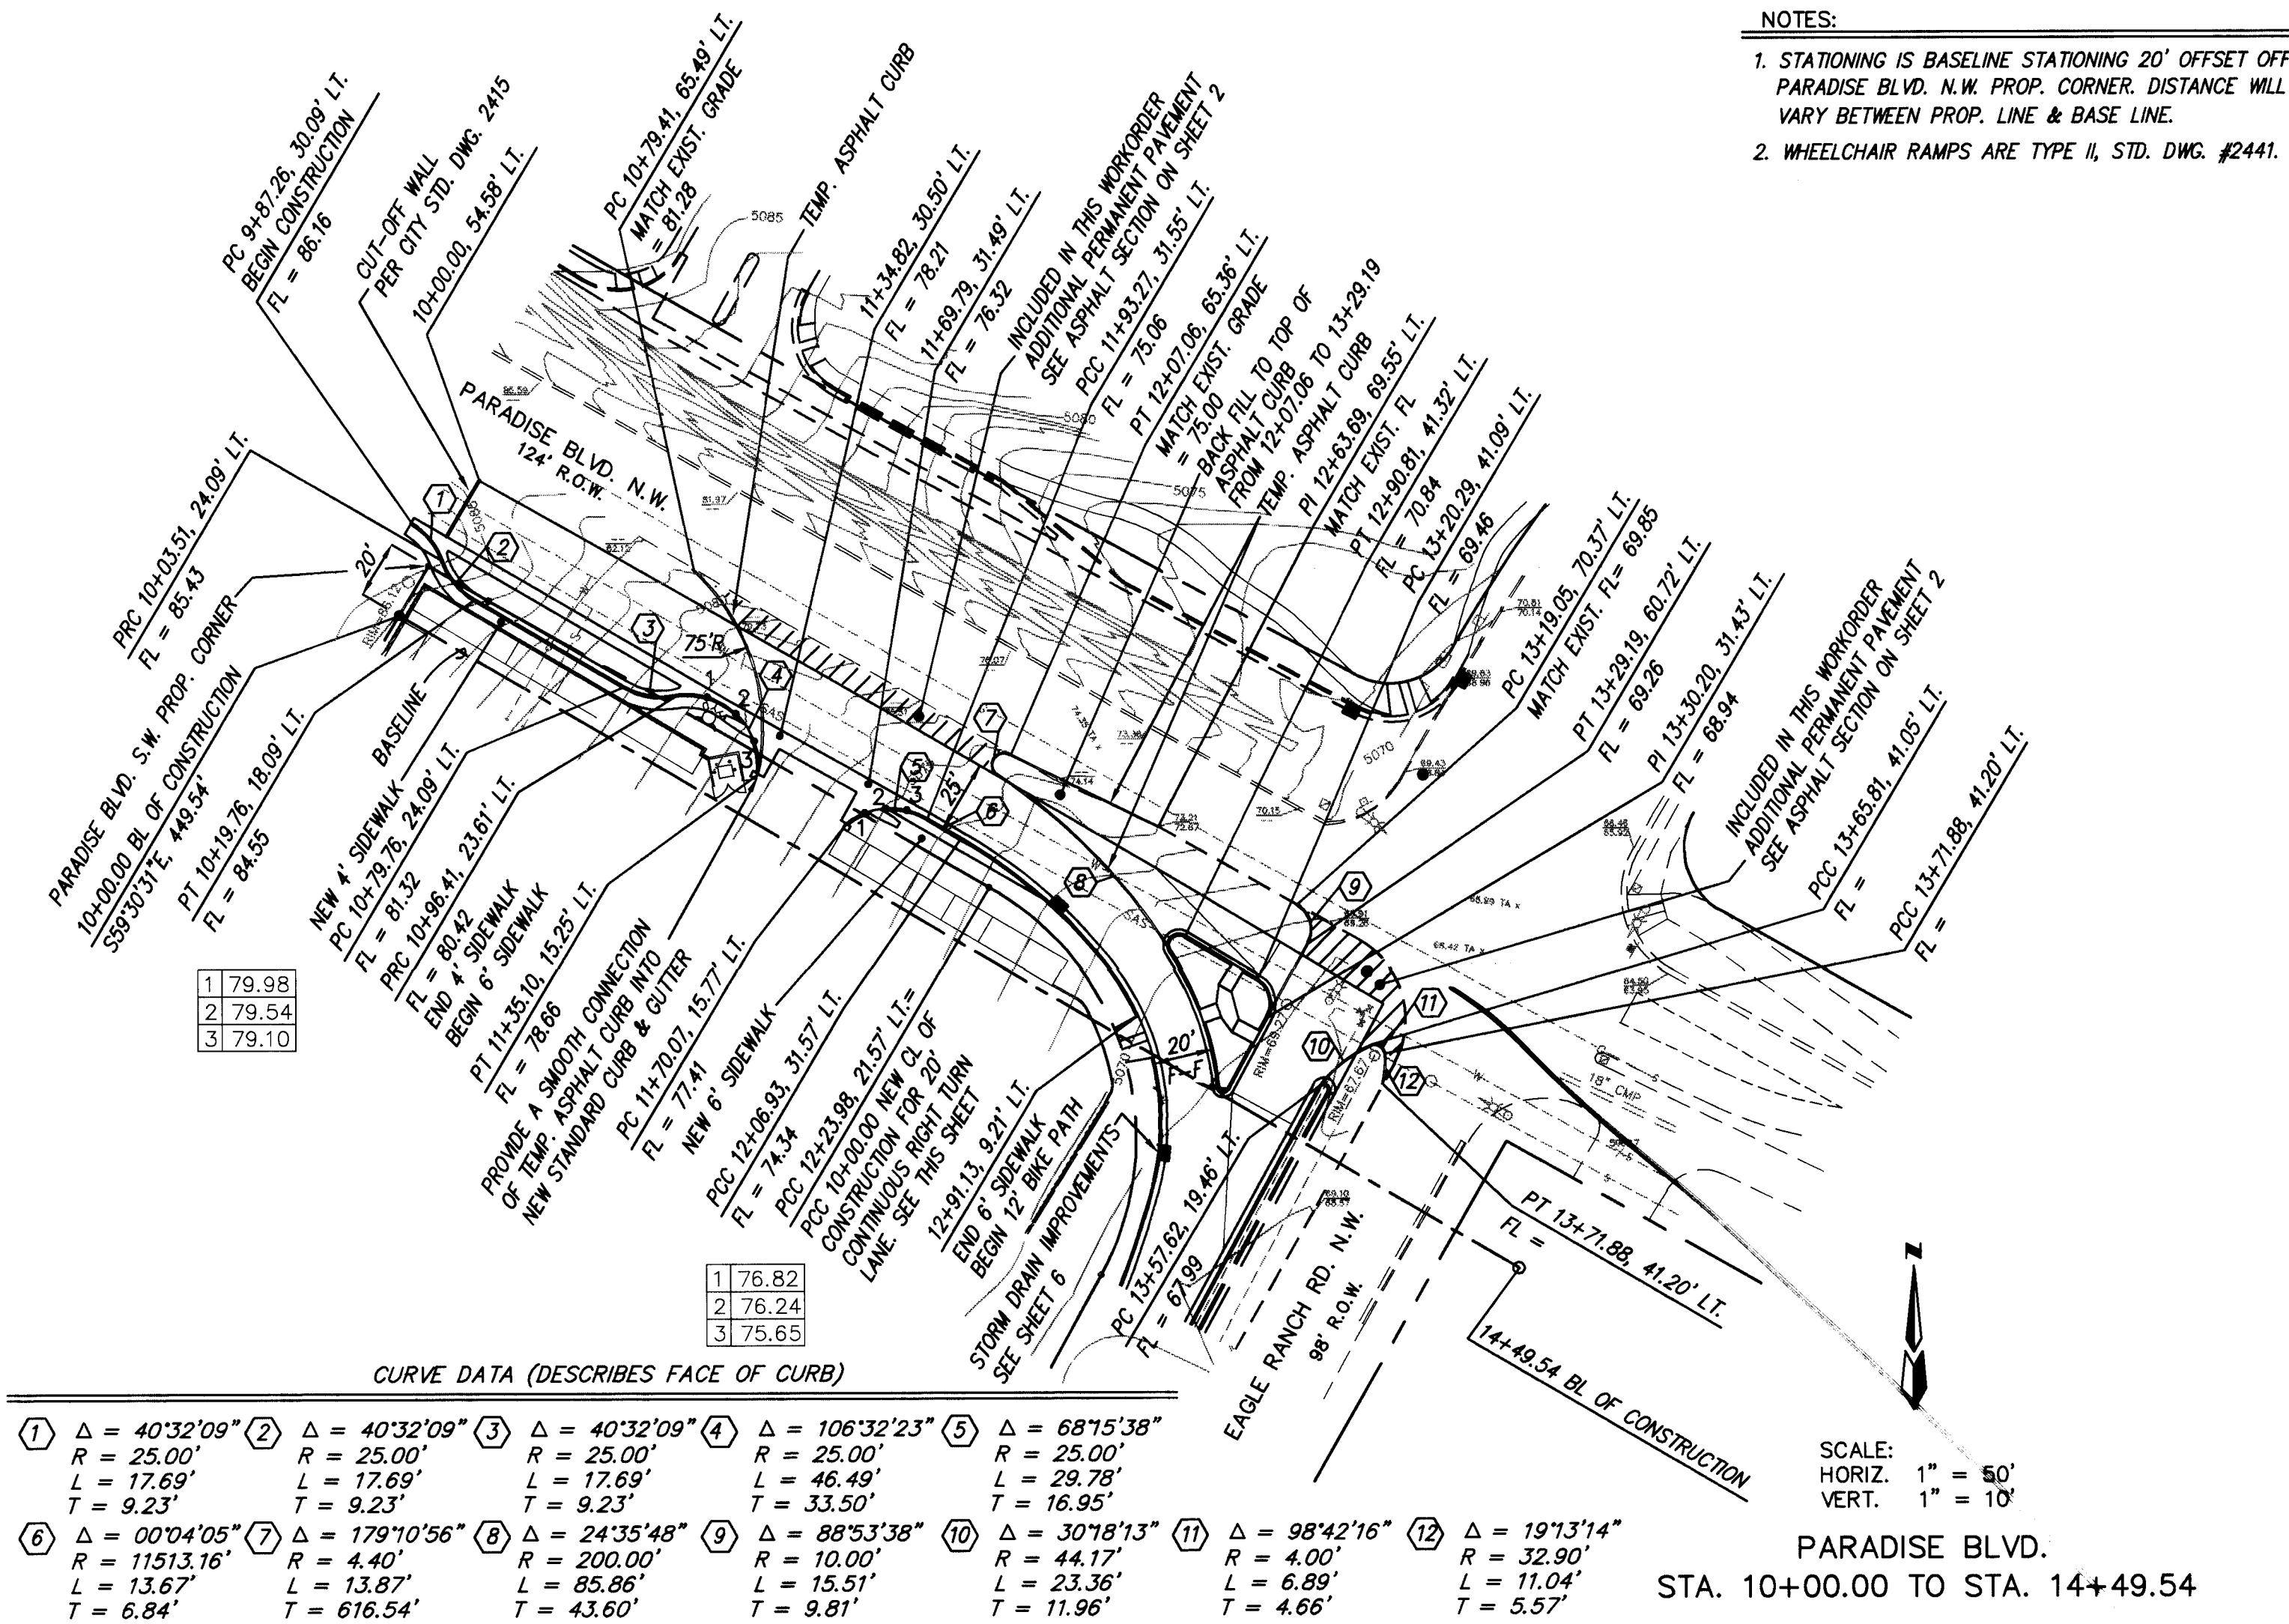

dmg D. MARK GOODWIN & ASSOCIATES, P.A.
CONSULTING ENGINEERS & SURVEYORS
P.O. BOX 90606
ALBUQUERQUE, NEW MEXICO 87199
(505) 345-2010

CITY OF ALBUQUERQUE
PUBLIC WORKS DEPARTMENT
ENGINEERING GROUP

TITLE: HEDGES MINI STORAGE
PAVING IMPROVEMENTS
PARADISE BOULEVARD




APPROVALS	ENGINEER	DATE	APPROVALS	ENGINEER	DATE
DRC CHAIRMAN	9/28/95	9/28/95	WATER	N/A RWE	9-8-95
TRANSPORTATION	9/28/95	9/28/95	WASTE WATER	N/A RWE	9-8-95
HYDROLOGY	9/28/95	9/28/95			

PROJECT NO. 5157.90

MAP NO. C12

SHEET 3 OF 7

SEE SHEET 3A

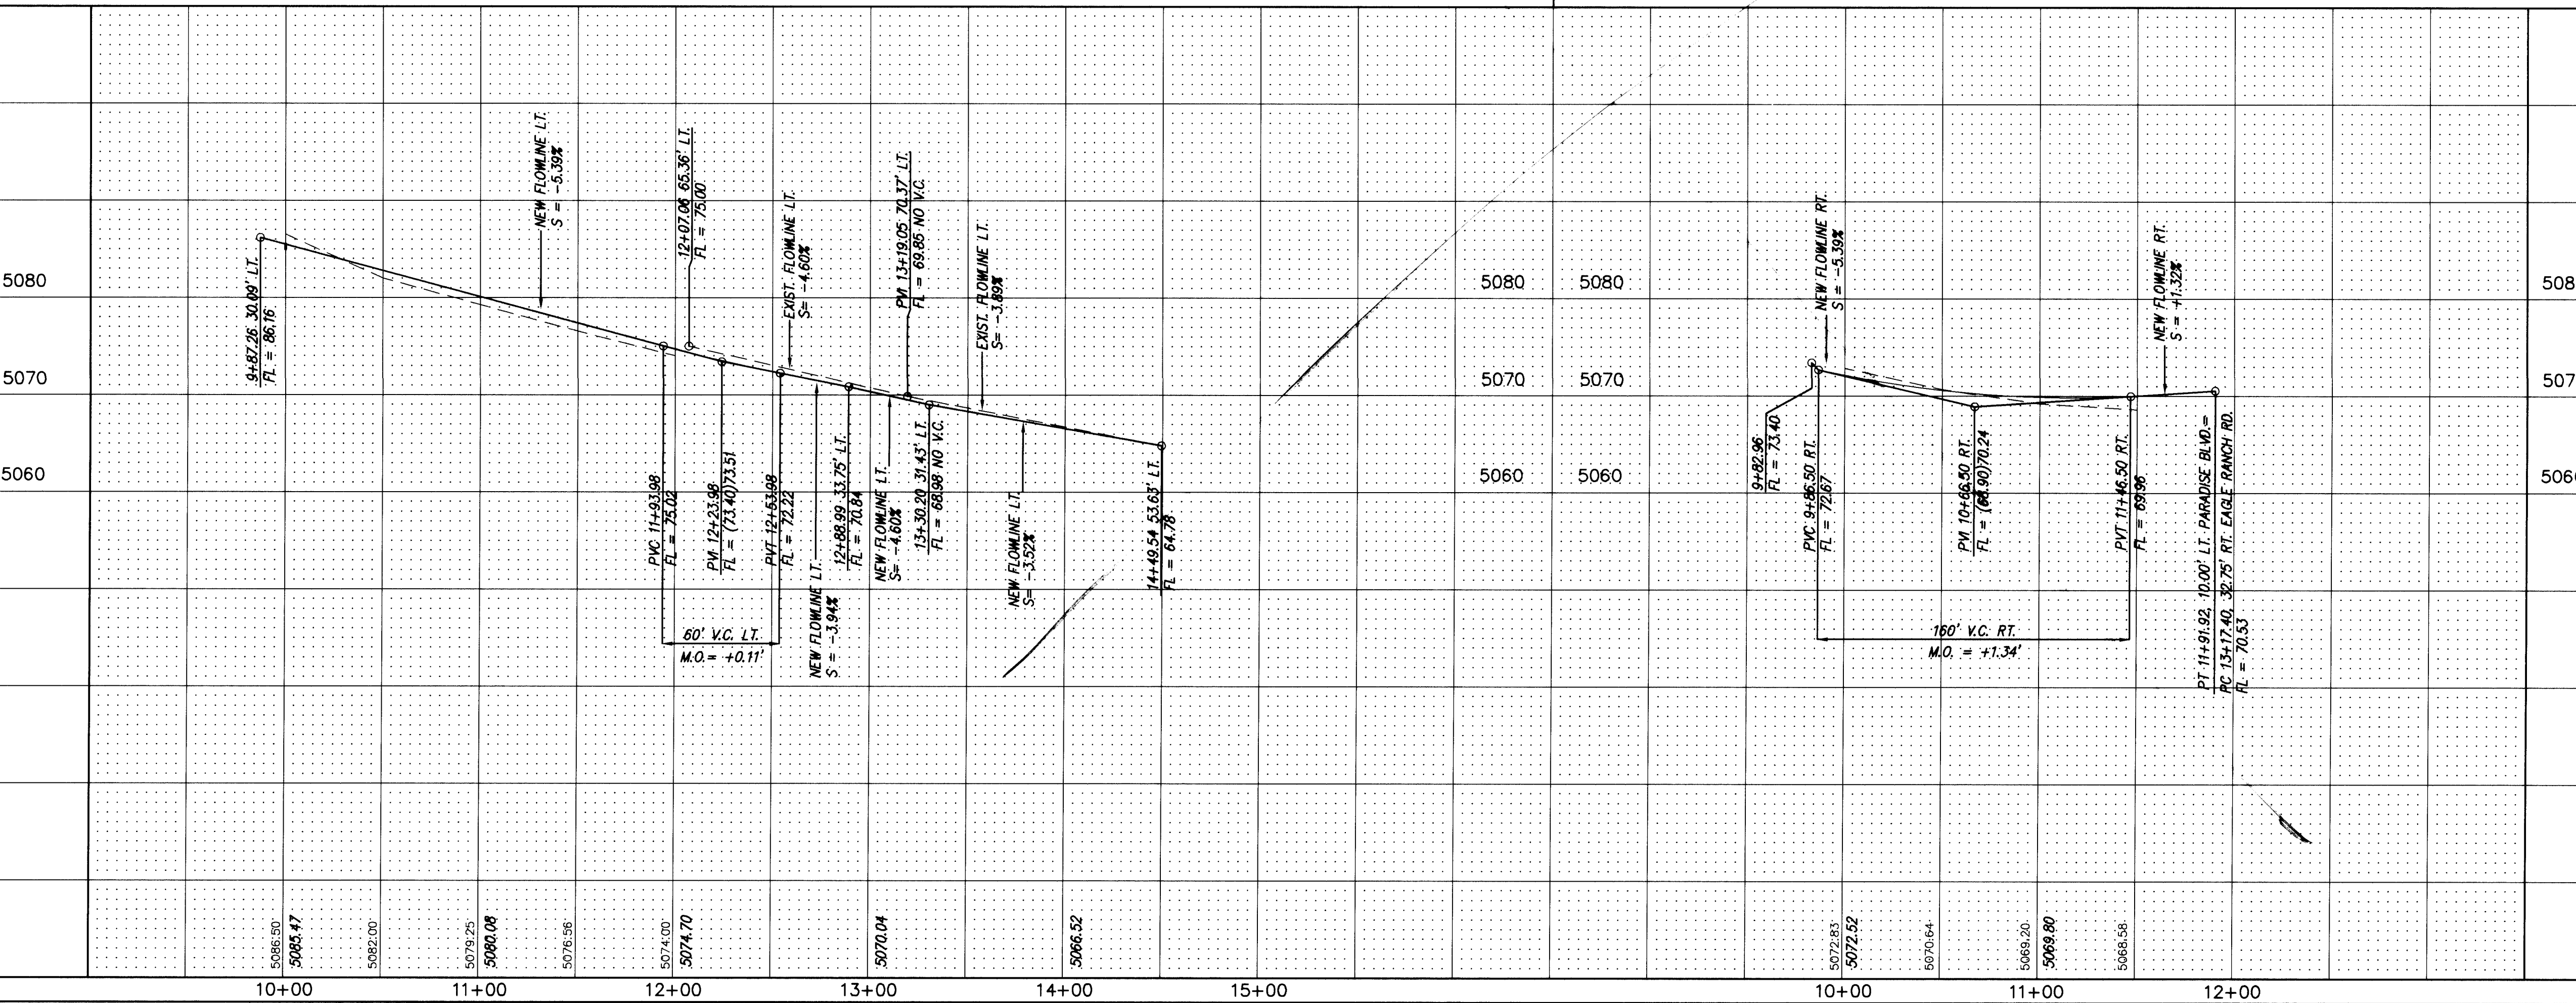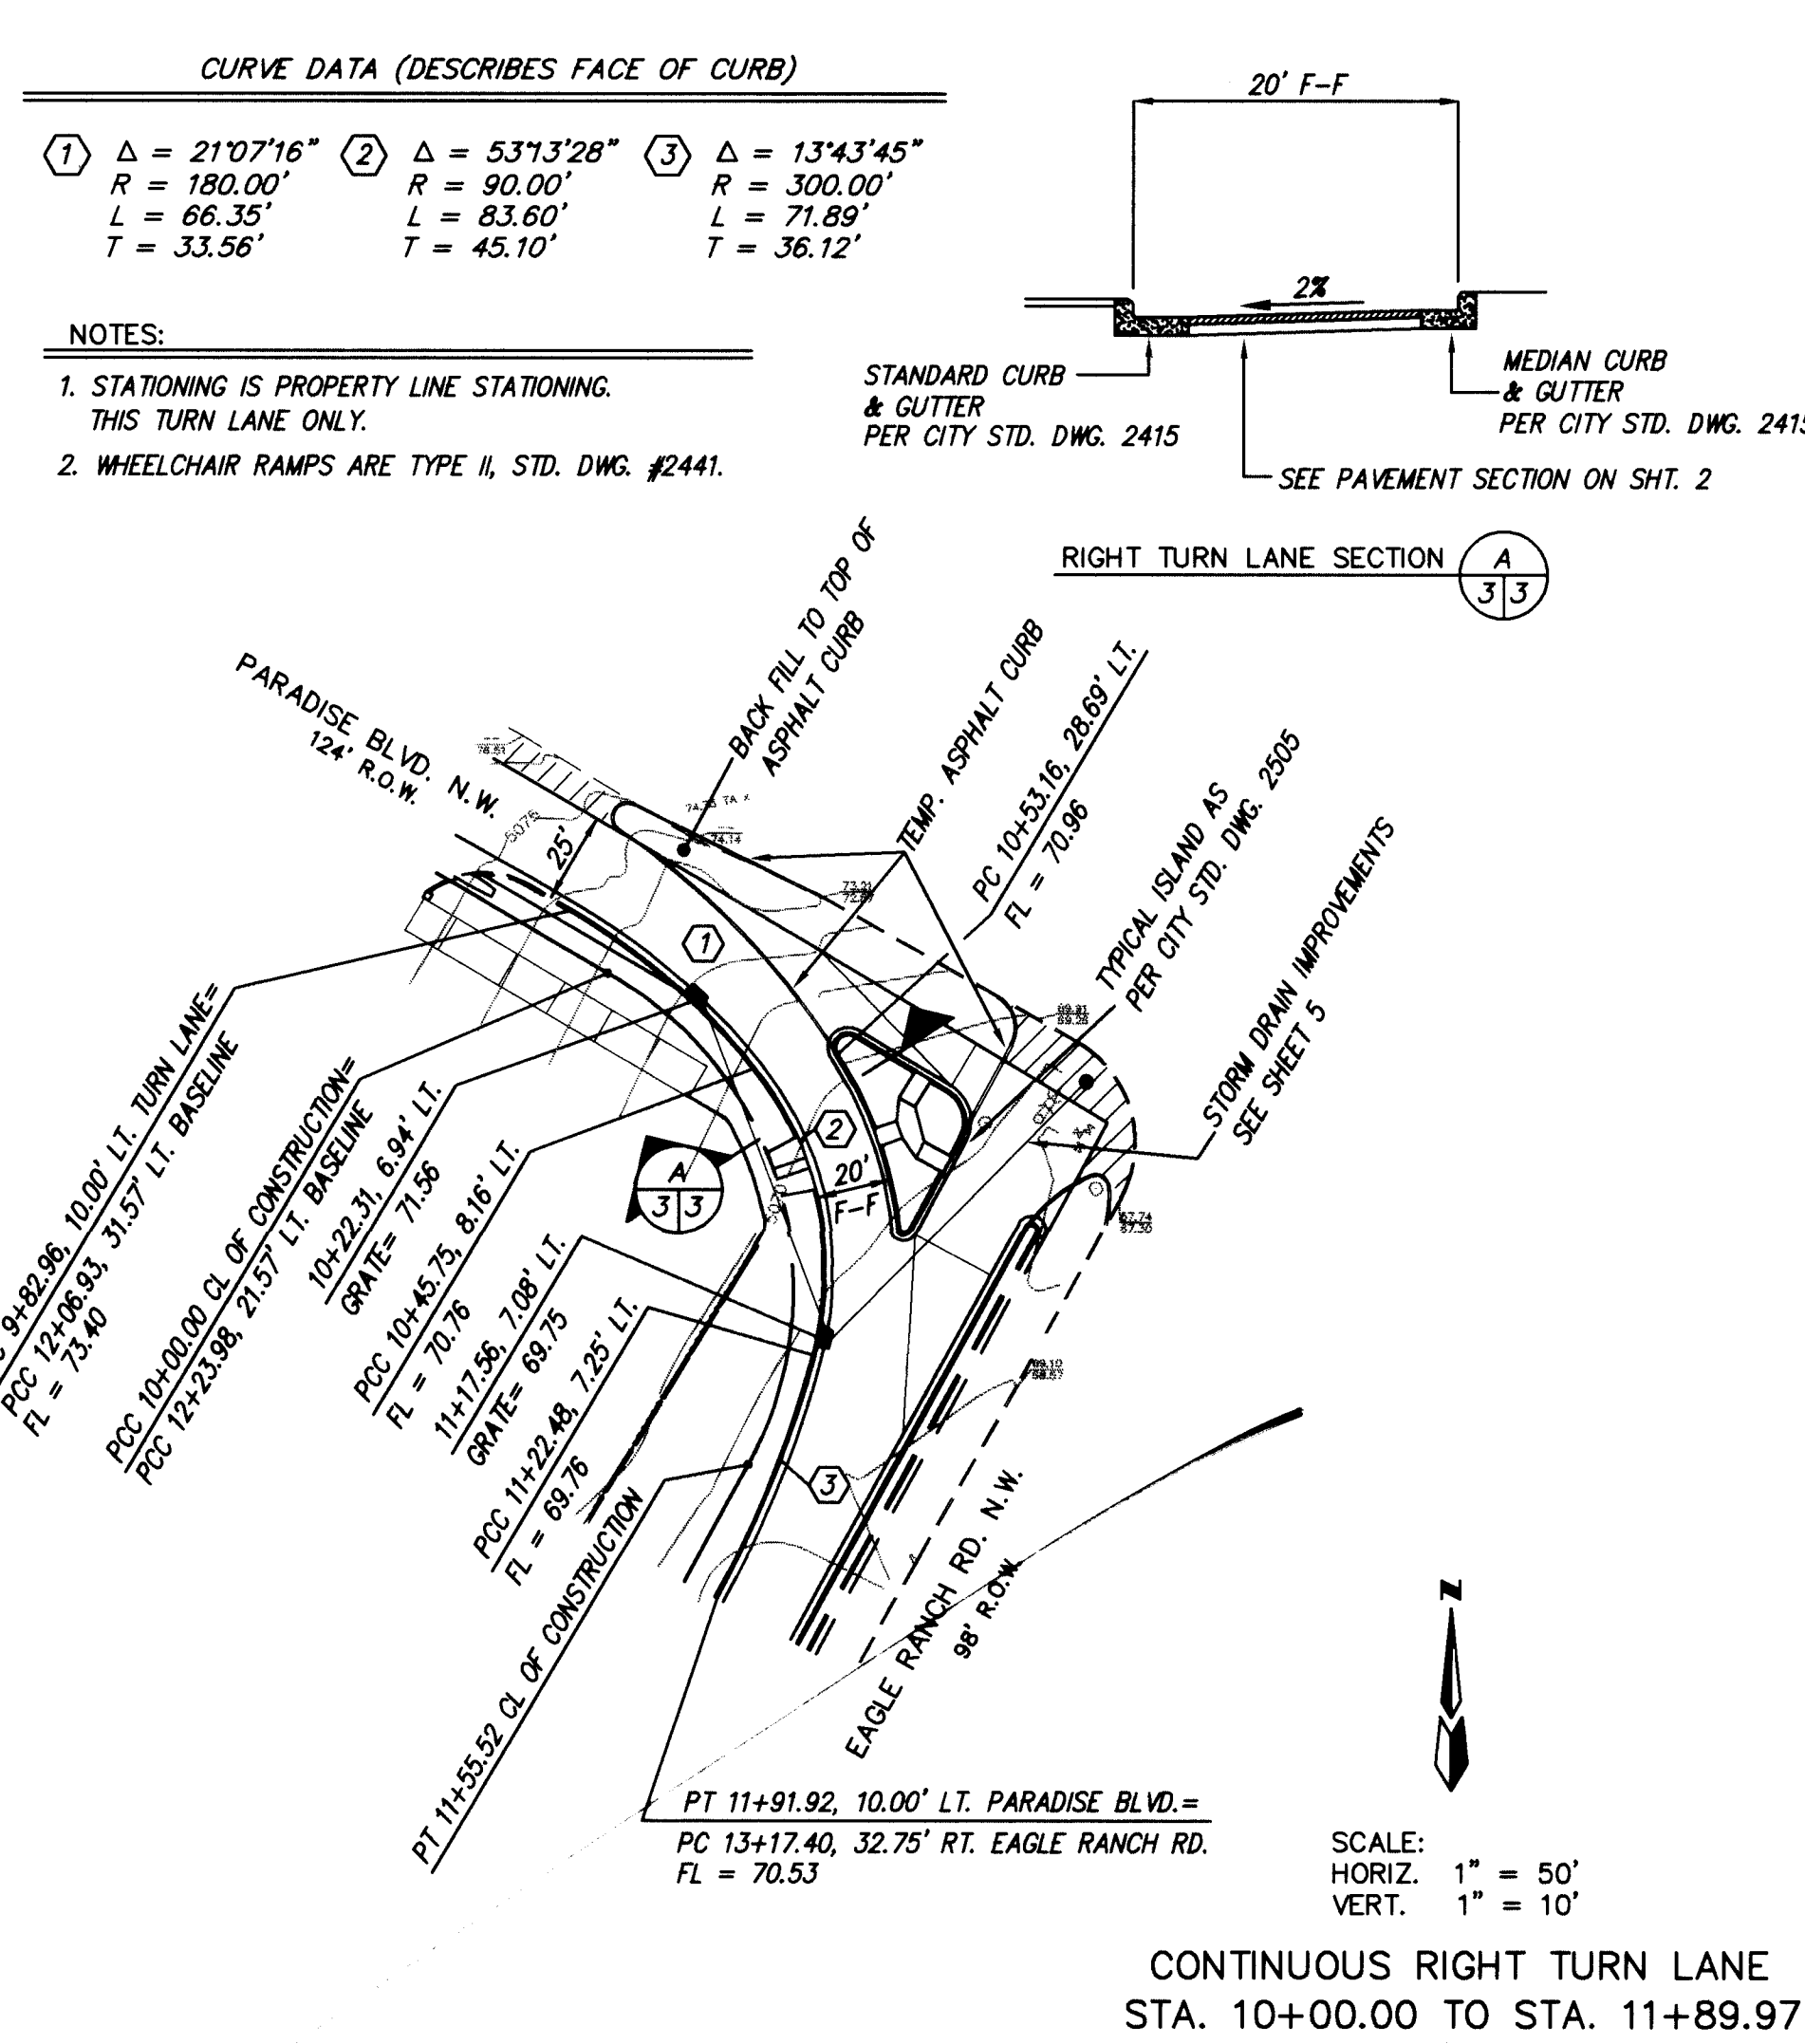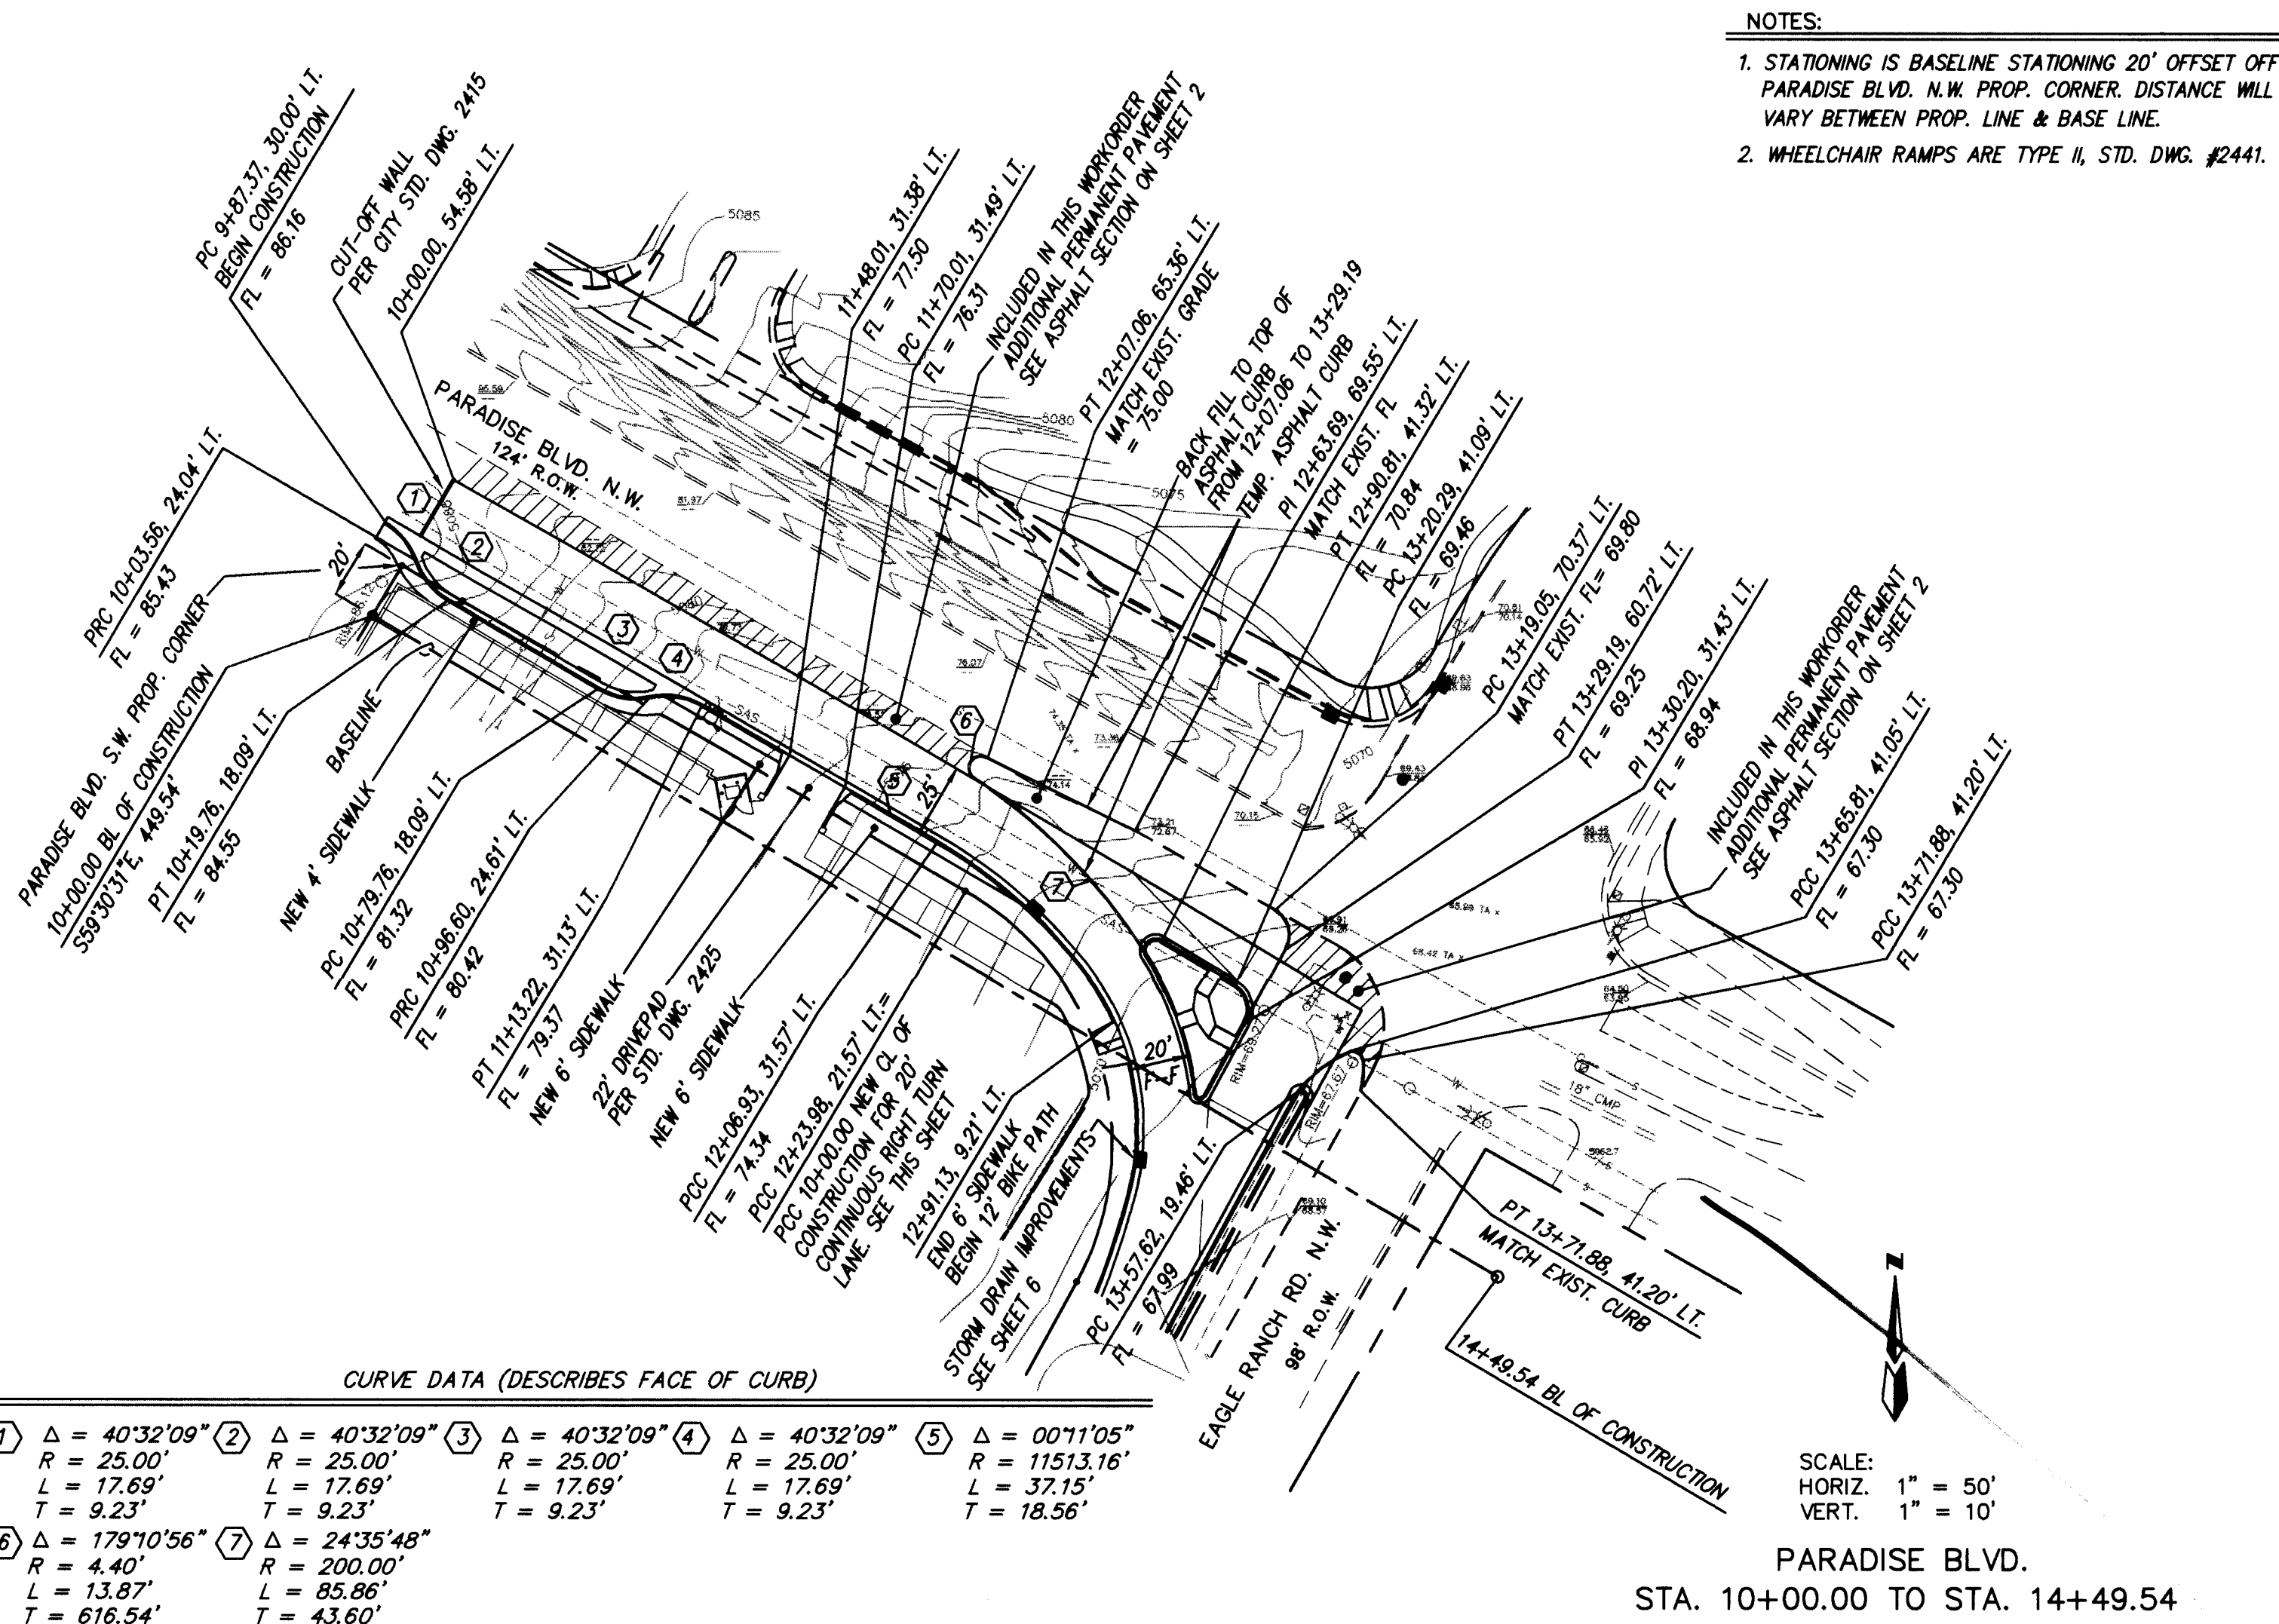



AS BUILT INFORMATION			BENCH MARKS			SURVEY INFORMATION			ENGINEER'S SEAL		
CONTRACTOR	UNIVERSAL	DATE	NO.	BY	DATE		REMARKS	BY	DATE	DATE	DATE
STATION	COA	DATE	NO.	BY	DATE						
FIELD	EDDIE ROYAL	DATE	NO.	BY	DATE						
DRAWING	EDDIE ROYAL	DATE	NO.	BY	DATE						
MICRO-FILM INFORMATION			REVISIONS			DESIGNED BY			CHECKED BY		
CORRECTED BY			DATE			FM			DMG		
RECORDED BY			DATE			DC			03/96		
NO.			DATE			03/96			03/96		

CITY OF ALBUQUERQUE
PUBLIC WORKS DEPARTMENT
ENGINEERING GROUP

TITLE: HEDGES MINI STORAGE
PAVING IMPROVEMENTS
PARADISE BOULEVARD


APPROVALS	ENGINEER	DATE	APPROVALS	ENGINEER	DATE
DRC CHAIRMAN	3-9-96	3-9-96	WATER		
TRANSPORTATION			WASTE WATER		
HYDROLOGY					

PROJECT NO. 5157.90 MAP NO. C12 SHEET 3A OF 7

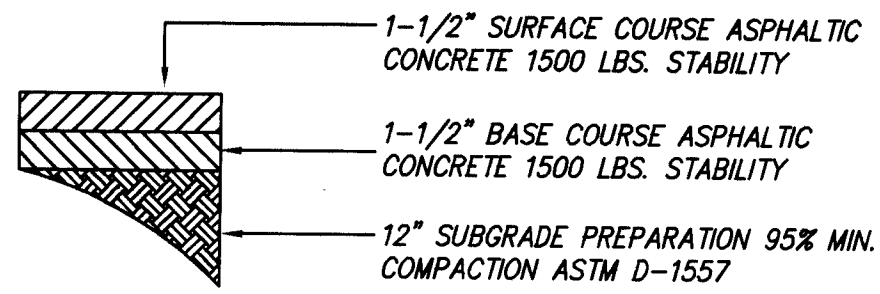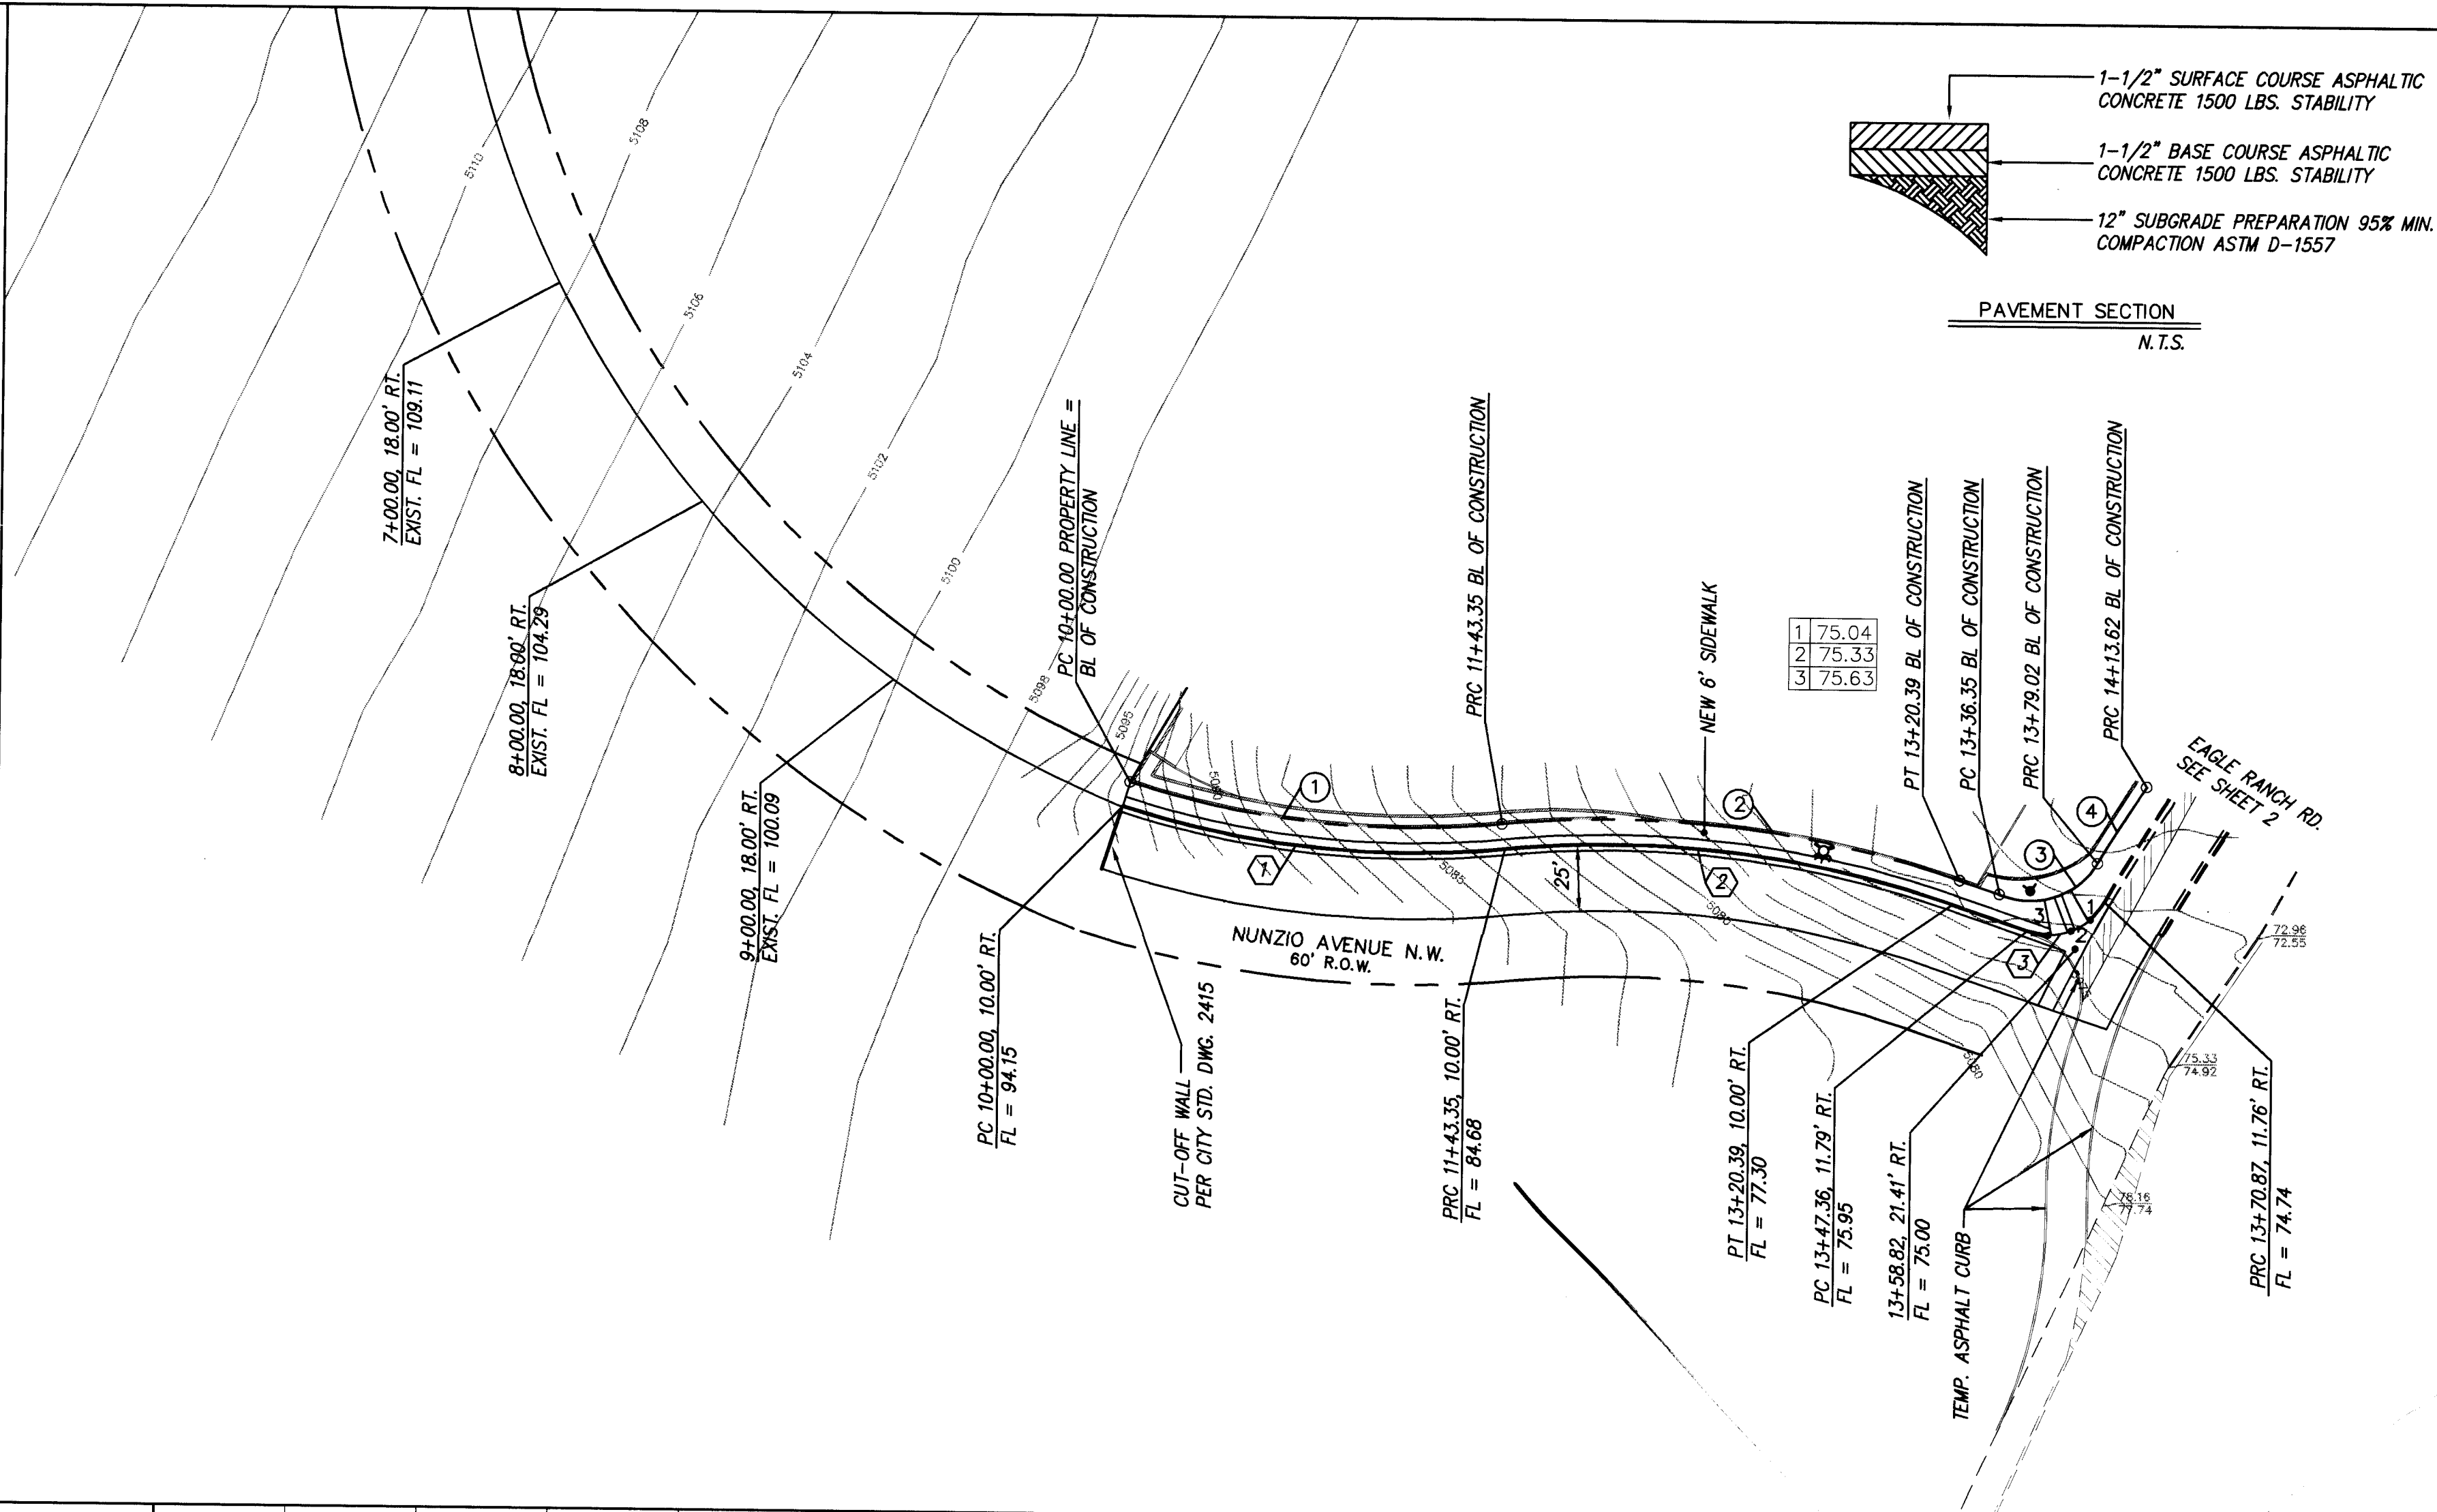

CURVE DATA (DESCRIBES CL OF CONSTRUCTION)			
①	$\Delta = 23^{\circ}27'57''$ $R = 350.00'$ $L = 143.35'$ $T = 72.69'$	②	$\Delta = 24^{\circ}44'27''$ $R = 410.00'$ $L = 177.04'$ $T = 89.92'$
③	$\Delta = 81^{\circ}29'05''$ $R = 30.00'$ $L = 42.67'$ $T = 25.84'$	④	$\Delta = 03^{\circ}07'00''$ $R = 636.00'$ $L = 34.60'$ $T = 17.30'$


CURVE DATA (DESCRIBES FACE OF CURB)					
①	$\Delta = 23^{\circ}28'00''$ $R = 360.00'$ $L = 147.45'$ $T = 74.77'$	②	$\Delta = 24^{\circ}44'27''$ $R = 400.00'$ $L = 172.72'$ $T = 87.73'$	③	$\Delta = 79^{\circ}17'59''$ $R = 25.00'$ $L = 34.60'$ $T = 20.72'$

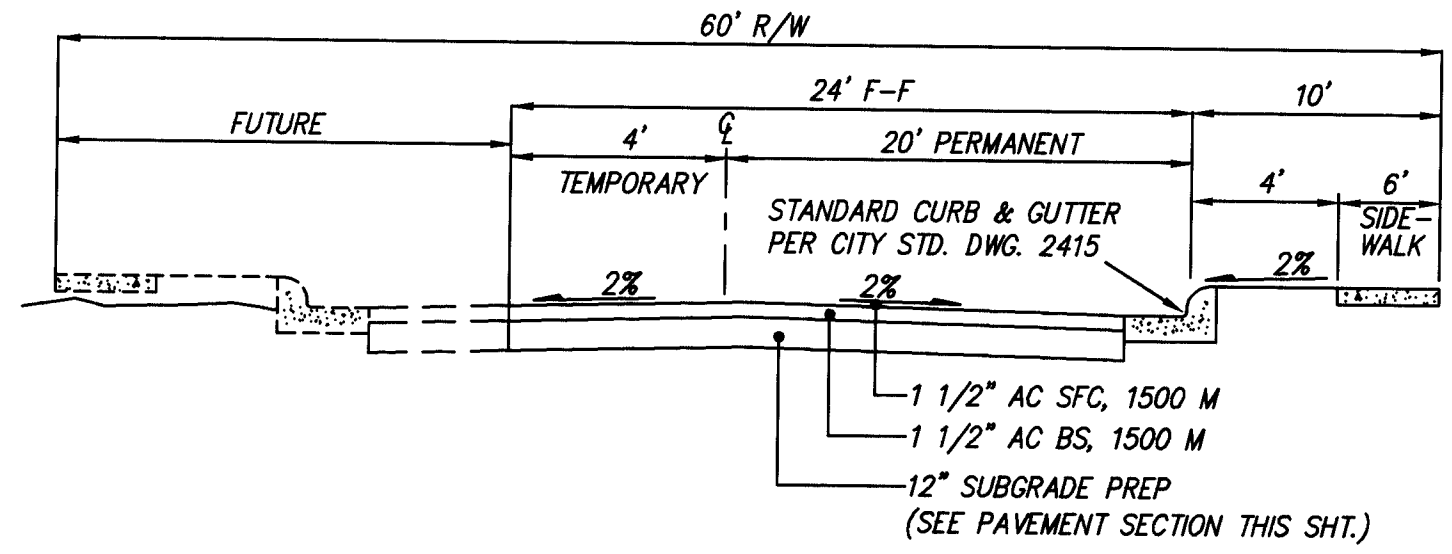

SCALE:
HORIZ. 1" = 50'
VERT. 1" = 10'

NUNZIO AVENUE N.W.
STA. 10+00.00 TO STA. 14+12.03

~~TO BE FINANCIALLY GUARANTEED~~

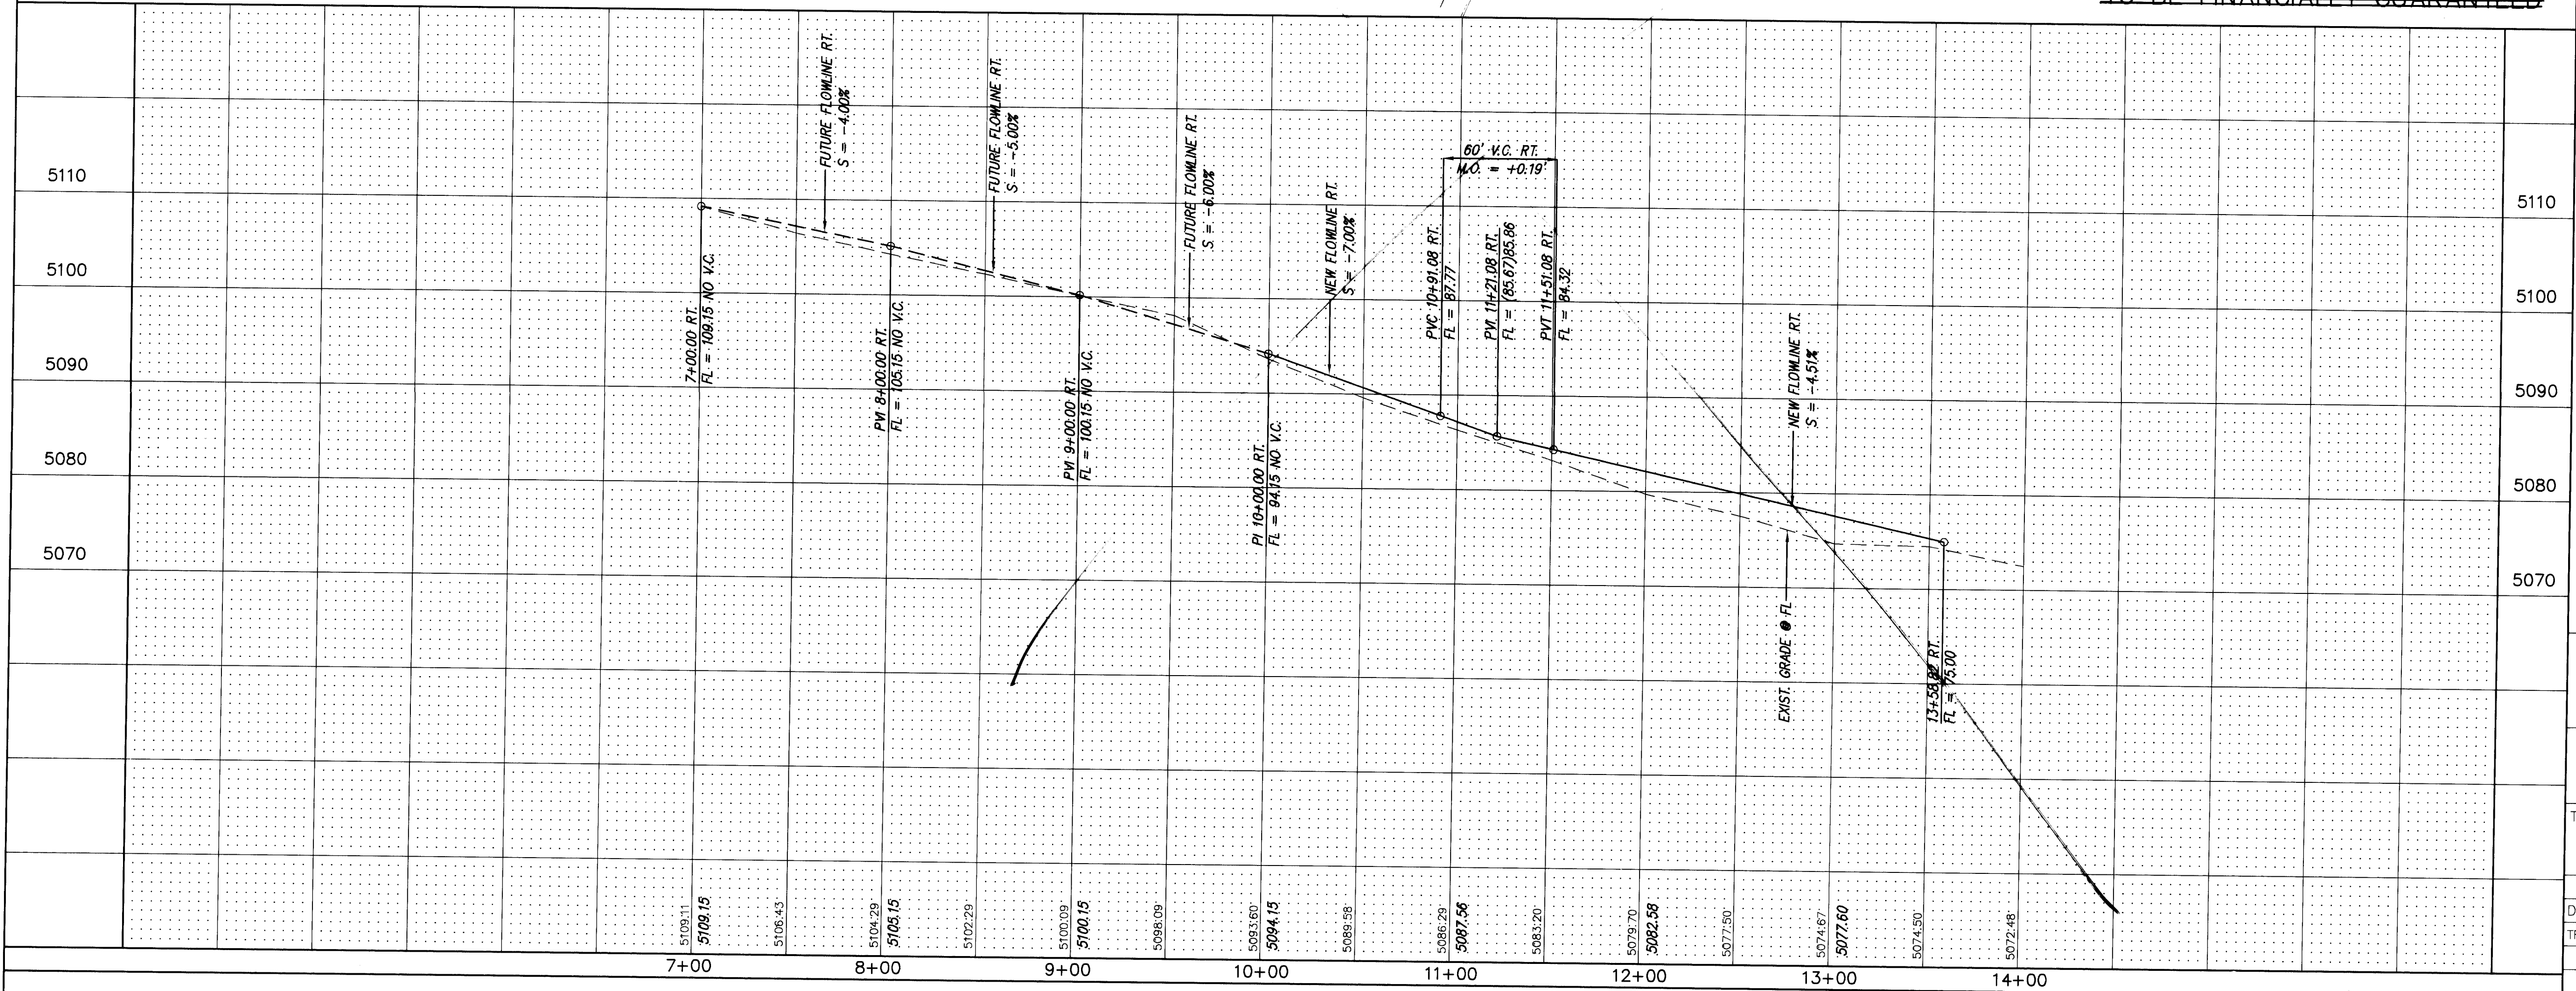

NOTES:
1. ALL STATIONING IS PROPERTY LINE STATIONING.

AS BUILT INFORMATION

CONTRACTOR
WORKS
DATE
INSPECTOR'S
DATE
ACCEPTANCE BY
DATE
DRAWINGS
DATE
CORRECTED BY
DATE
MICRO-FILM INFORMATION
RECORDED BY
DATE
NO.

SURVEY INFORMATION

FIELD NOTES
NO.
BY
DATE

ENGINEER'S SEAL

THE STATION IS A 3-1/4" ALUMINUM CAP RIVETED TO A PIPE
PROTRUDING 0.1" ABOVE THE GROUND AND STAMPED
"ACS 4-8131986" LOCATED NEAR THE INTERSECTION ON
ARROW AVENUE AND BRYAN AVENUE, N.W.
X= 375489.27
Y= 1525104.55
Z= 5169.517

REVISIONS

NO. DATE BY

DESIGNED BY RM DATE 8/95
DRAWN BY DC DATE 8/95
CHECKED BY DMG DATE 8/95

APPROVALS

ENGINEER DATE 9-28-95
DRC CHAIRMAN 9-28-95
TRANSPORTATION 9-28-95
HYDROLOGY 9-28-95

APPROVALS
WATER
WASTE WATER

ENGINEER DATE 9-28-95
N/A RWF 9-28-95
N/A RWF 9-28-95



CITY OF ALBUQUERQUE
PUBLIC WORKS DEPARTMENT
ENGINEERING GROUP



TITLE:
HEDGES MINI STORAGE
PAVING IMPROVEMENTS
NUNZIO AVENUE N.W.

PROJECT NO. 5157.90
MAP NO. C12
SHEET 4 OF 7

SCANNED BY
BY LASON
HEDGE\PP-3


SEE SHEET 4A

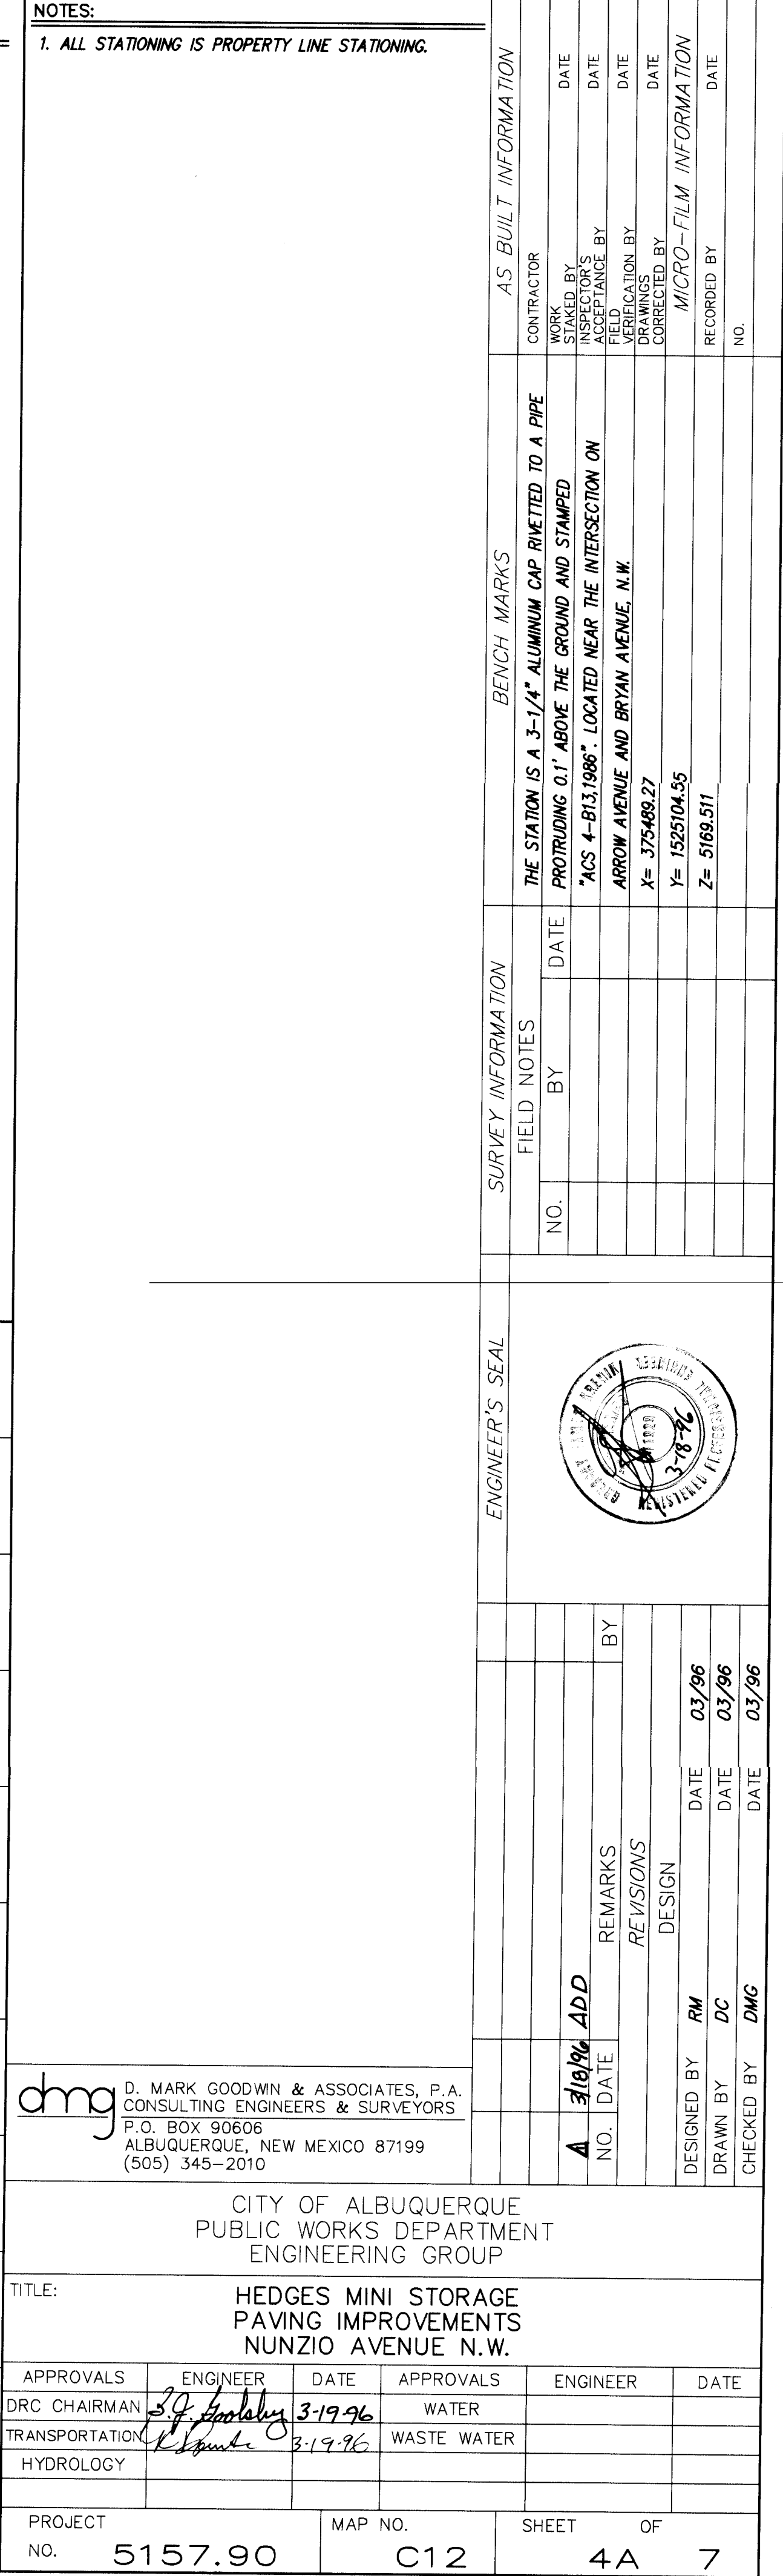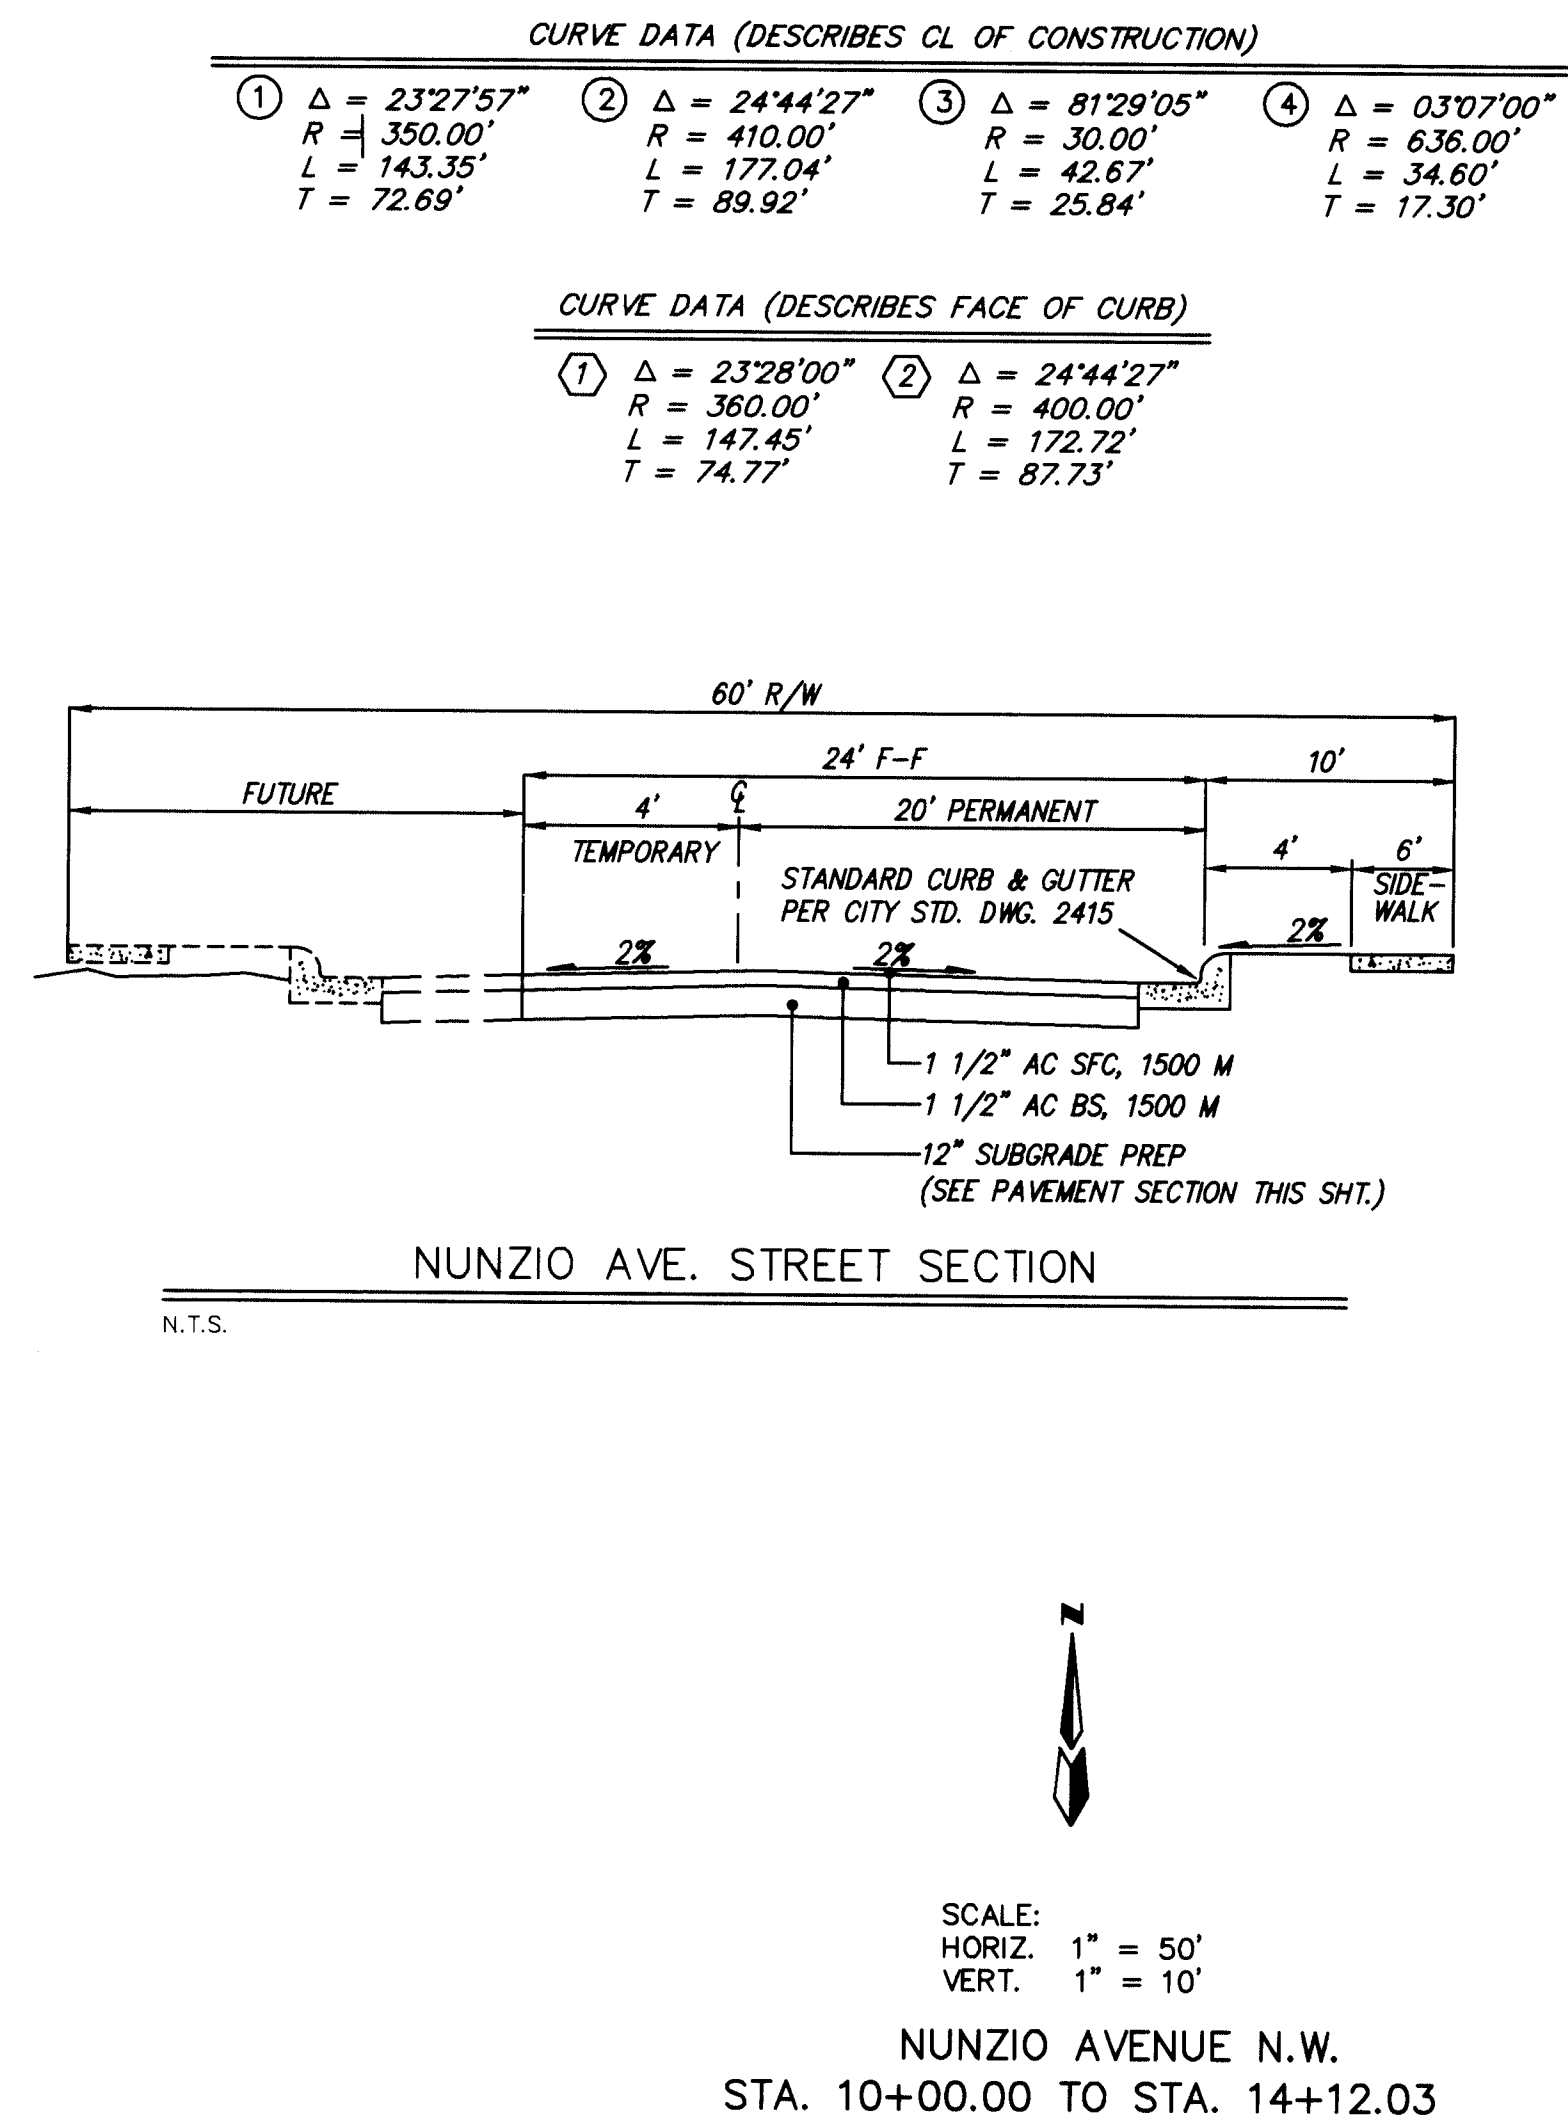

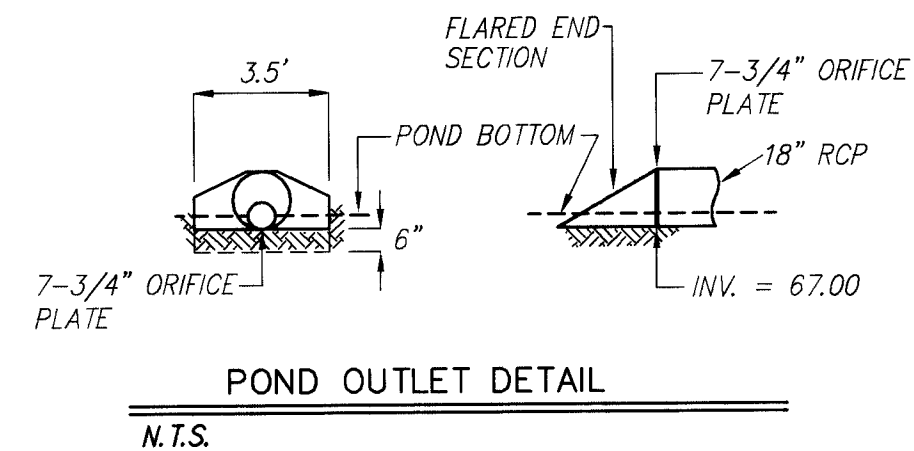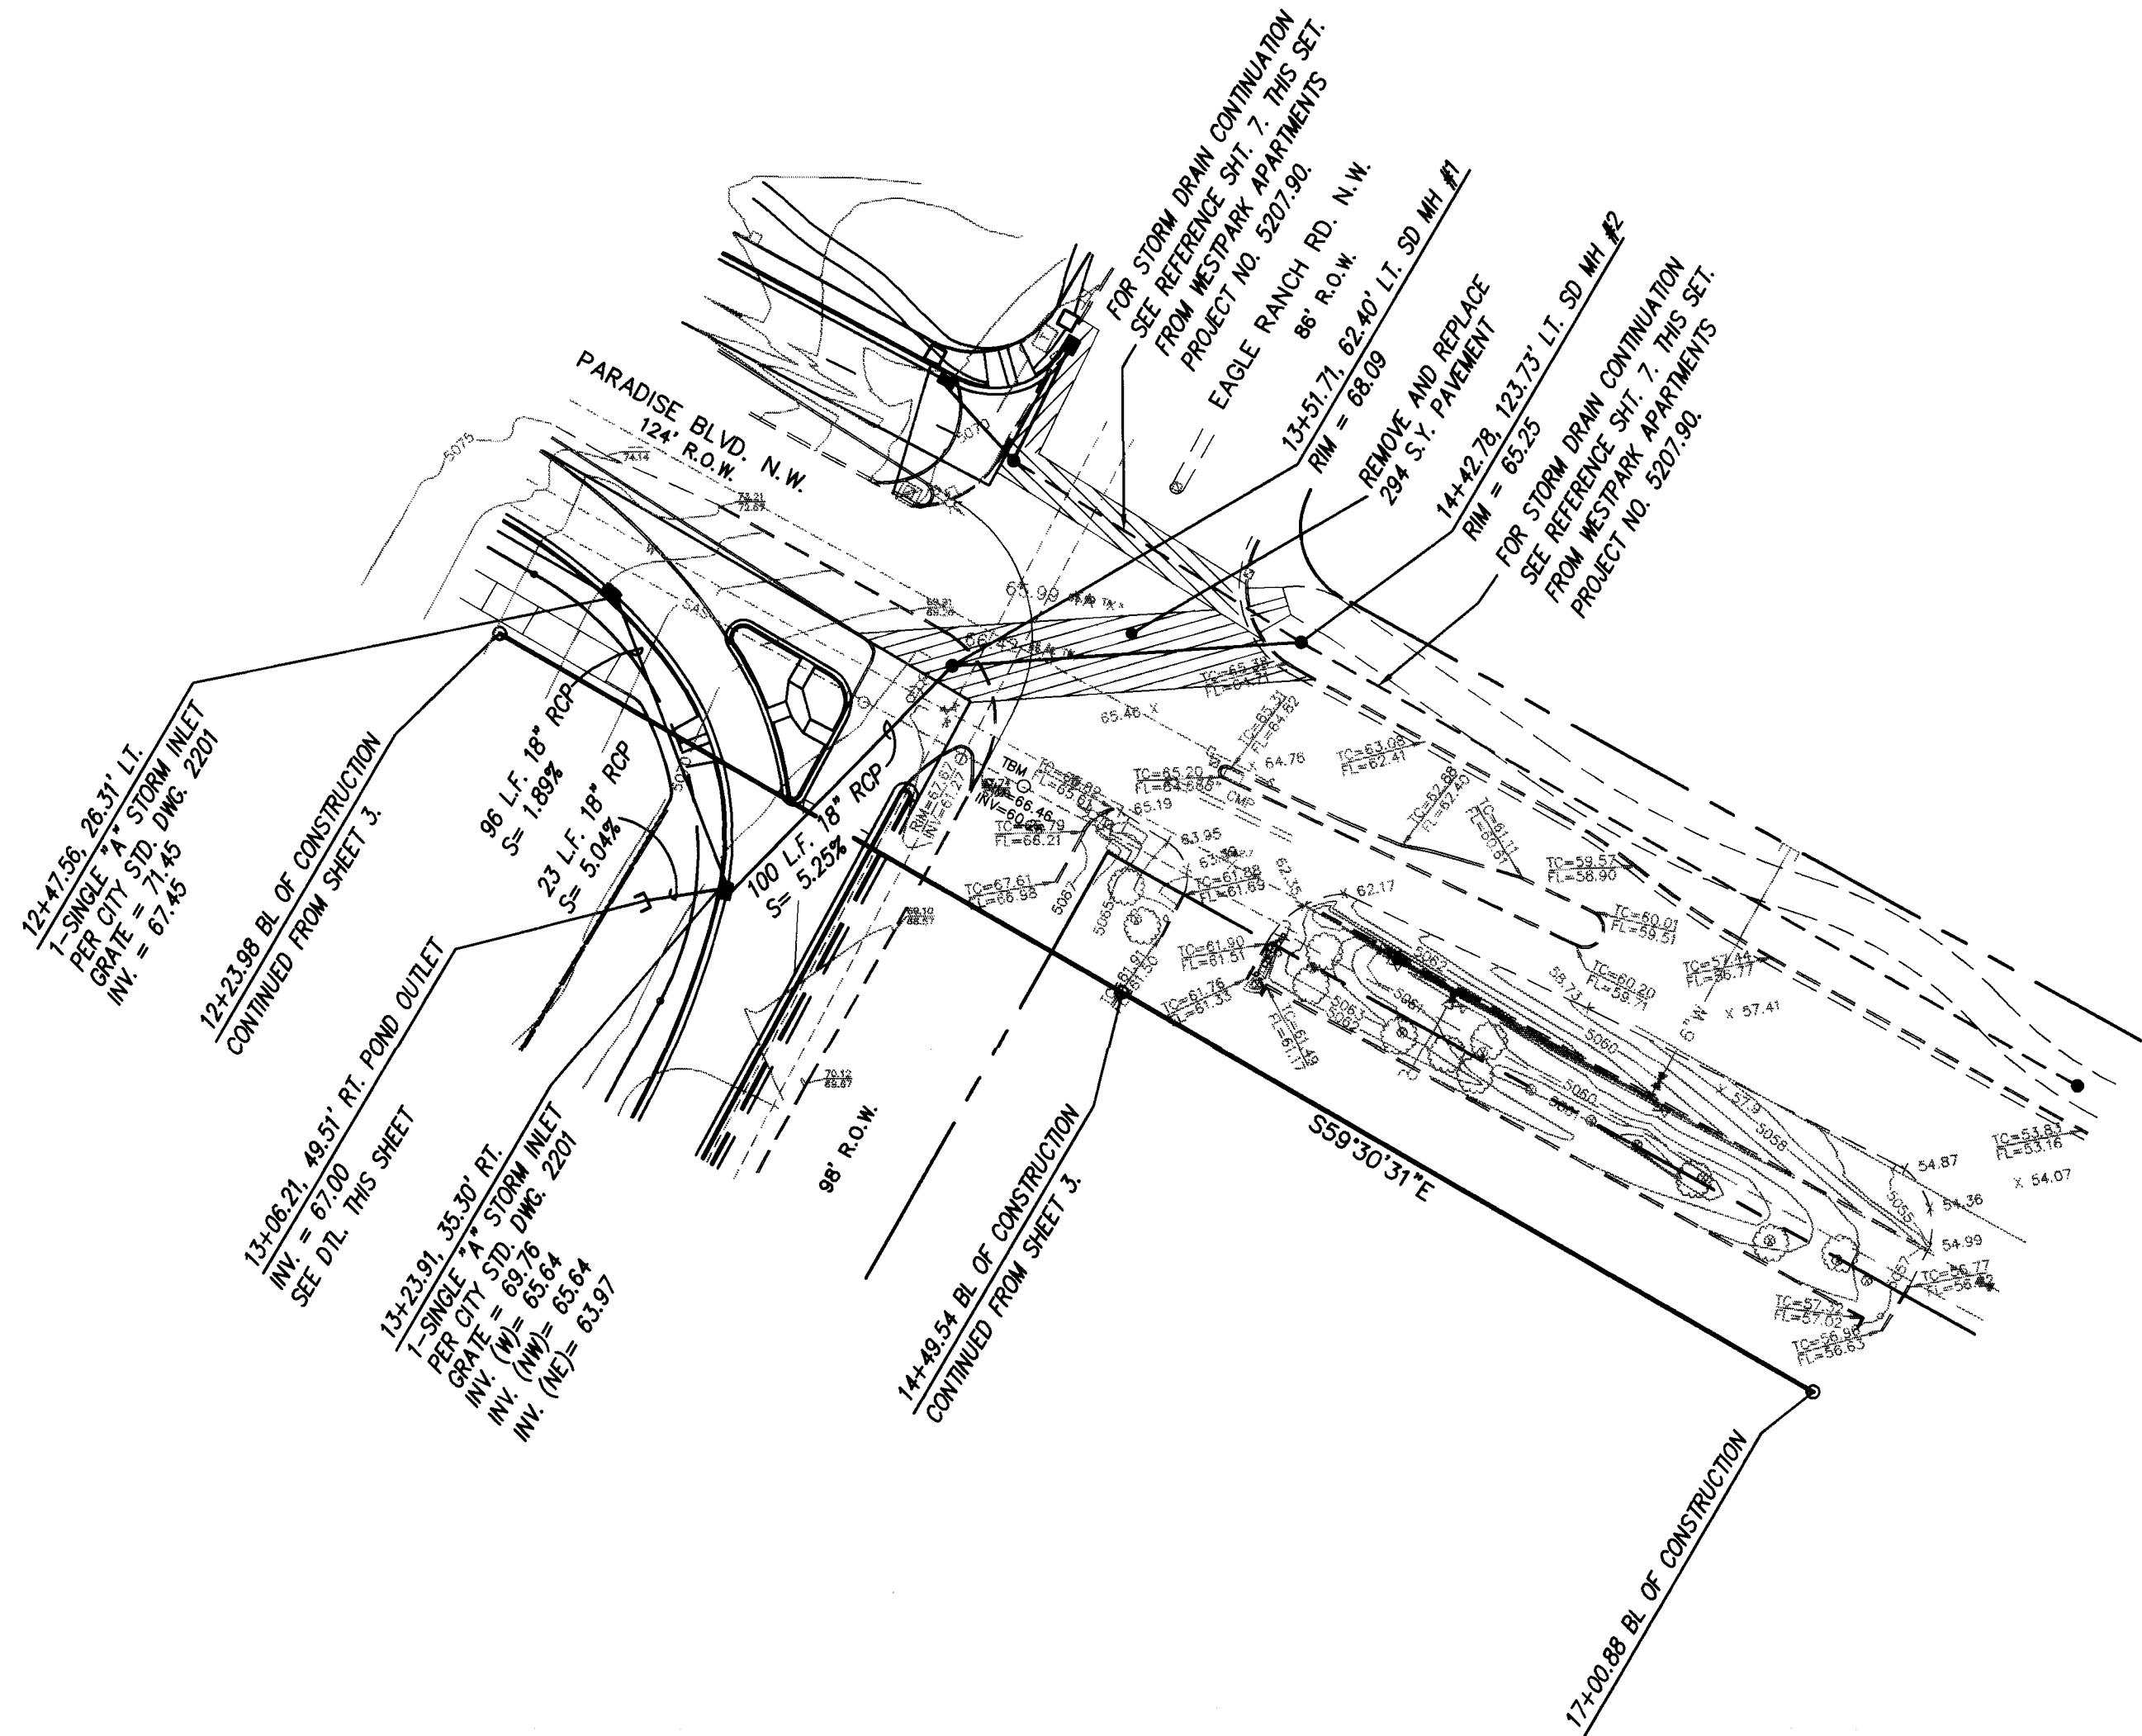

SCALE:
HORIZ. 1" = 50'
VERT. 1" = 10'

PARADISE BOULEVARD
OFFSITE STORM DRAIN IMPROVEMENTS
STA. 12+23.98 TO STA. 17+00.88

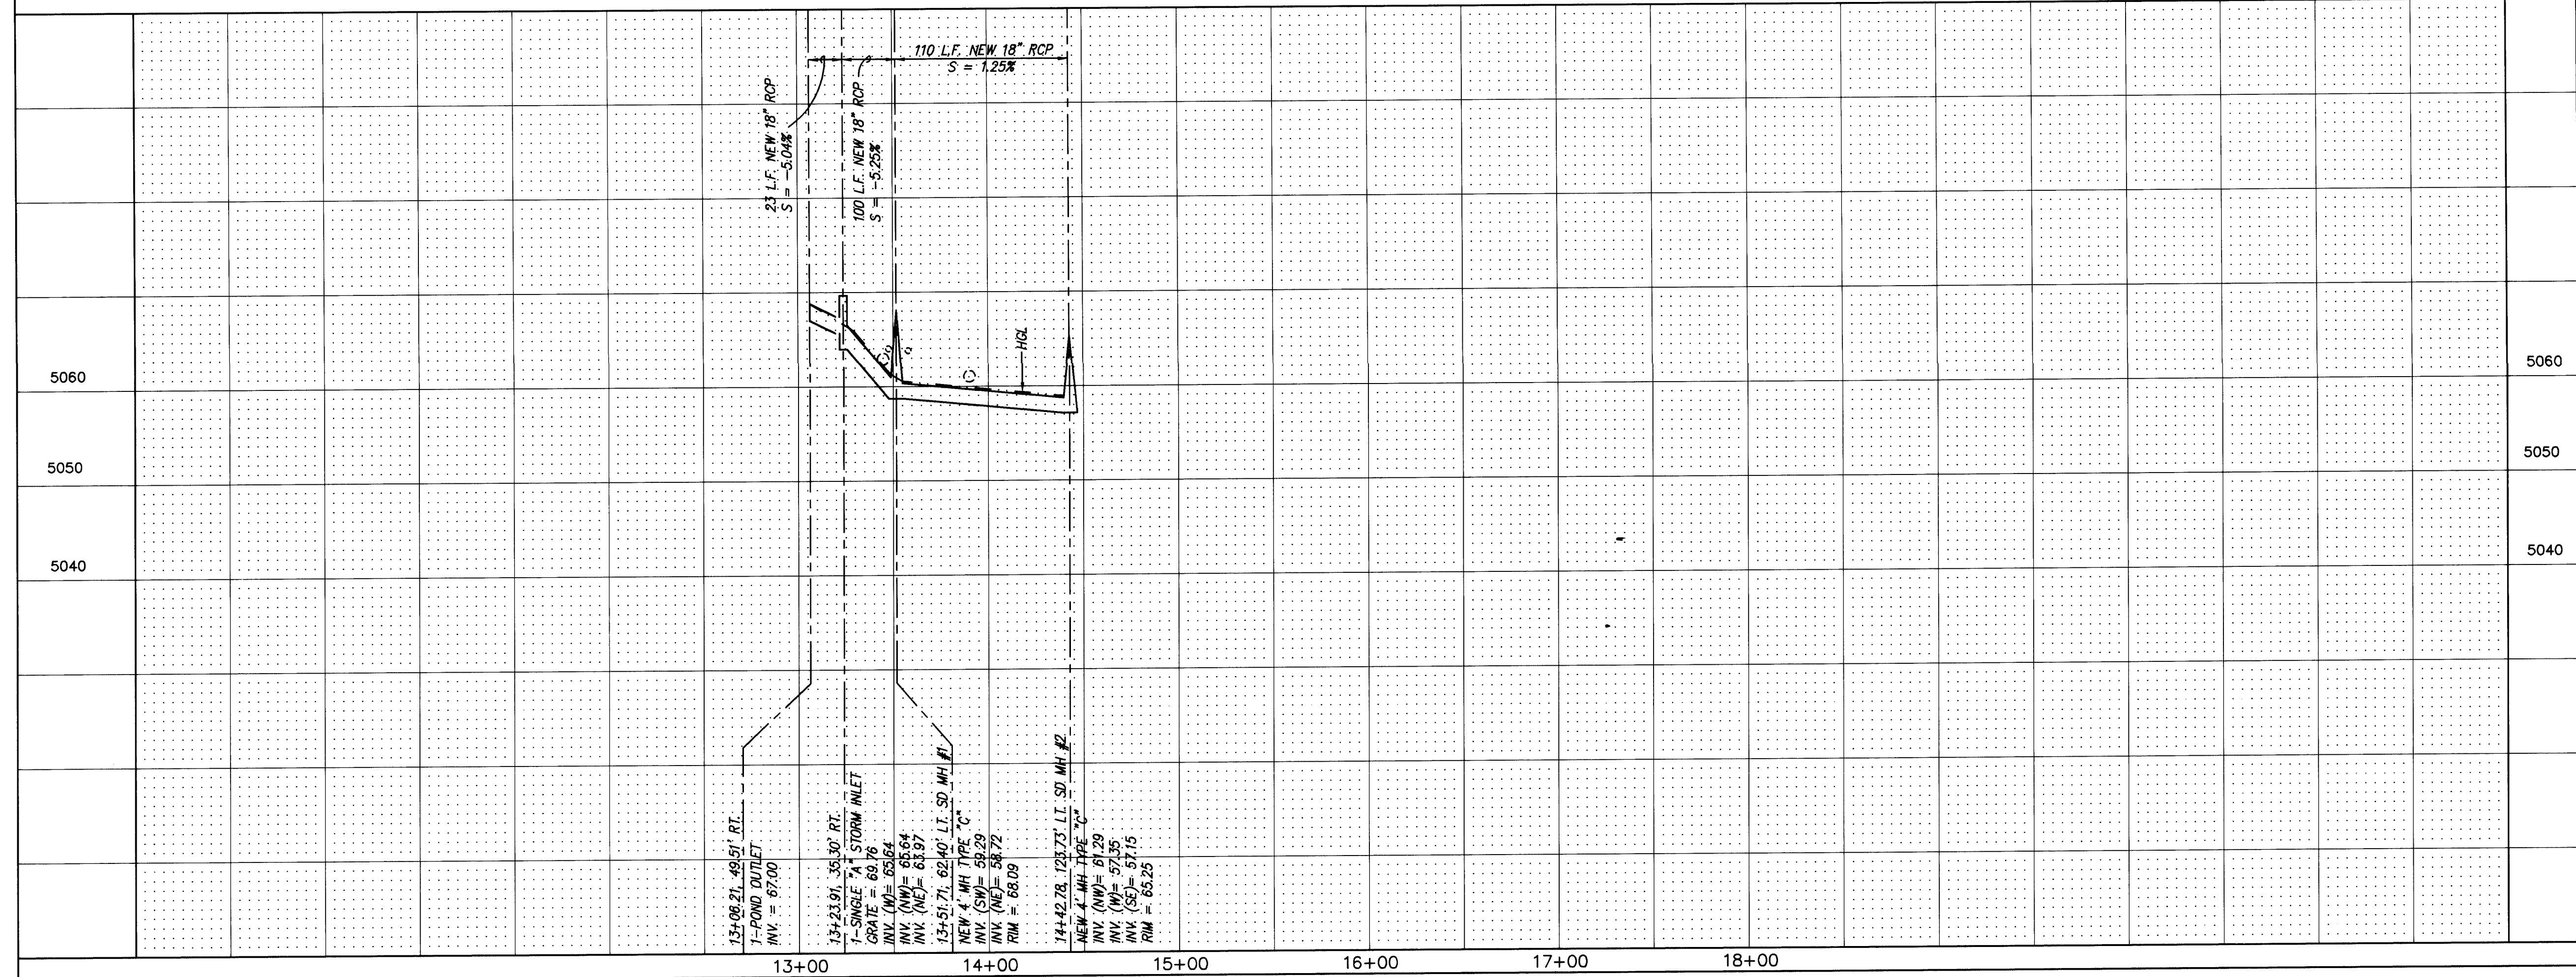

NOTES:

1. CONTINUATION OF PARADISE BLVD. 20' OFFSET
BASELINE STATIONING.

dmg D. MARK GOODWIN & ASSOCIATES, P.A.
CONSULTING ENGINEERS & SURVEYORS
P.O. BOX 90606
ALBUQUERQUE, NEW MEXICO 87199
(505) 345-2010


CITY OF ALBUQUERQUE
PUBLIC WORKS DEPARTMENT
ENGINEERING GROUP

TITLE: HEDGES MINI STORAGE
STORM DRAIN IMPROVEMENTS
STA. 12+23.98 TO STA. 17+00.88


APPROVALS	ENGINEER	DATE	APPROVALS	ENGINEER	DATE
DRC CHAIRMAN	<i>Bo G. Gentry</i>	9-18-95	WATER	N/A RWC	9-8-95
TRANSPORTATION	<i>Bo G. Gentry</i>	9-02-95	WASTE WATER	N/A RWC	9-8-95
HYDROLOGY	<i>Bo G. Gentry</i>	9-14-95	NMUI	N/A	

PROJECT NO.	5157.90	MAP NO.	C12	SHEET OF	5	7
-------------	---------	---------	-----	----------	---	---

SURVEY INFORMATION			BENCH MARKS			AS BUILT INFORMATION		
FIELD NOTES			THE STATION IS A 3-1/4" ALUMINUM CAP INVERTED TO A PIPE PROTRUDING 0.1' ABOVE THE GROUND AND STAMPED			CONTRACTOR		
NO.	BY	DATE	"ACS 4-B131986" LOCATED NEAR THE INTERSECTION ON ARROW AVENUE AND BRYAN AVENUE, N.W.			WORK	DATE	DATE
			Y= 375489.27			INSPECTED BY	DATE	DATE
			Z= 5169.511			ACCEPTANCE BY	DATE	DATE
						VERIFICATION BY	DATE	DATE
						DRAWING CORRECTIONS BY	DATE	DATE
						MICRO-FILM INFORMATION		
						RECORDED BY	DATE	DATE
						NO.		

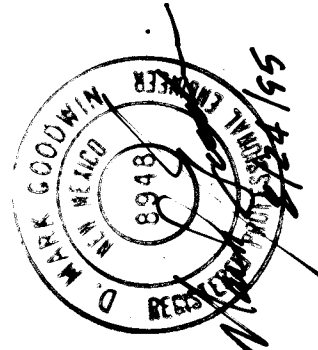


SCANNED BY
RYLASON

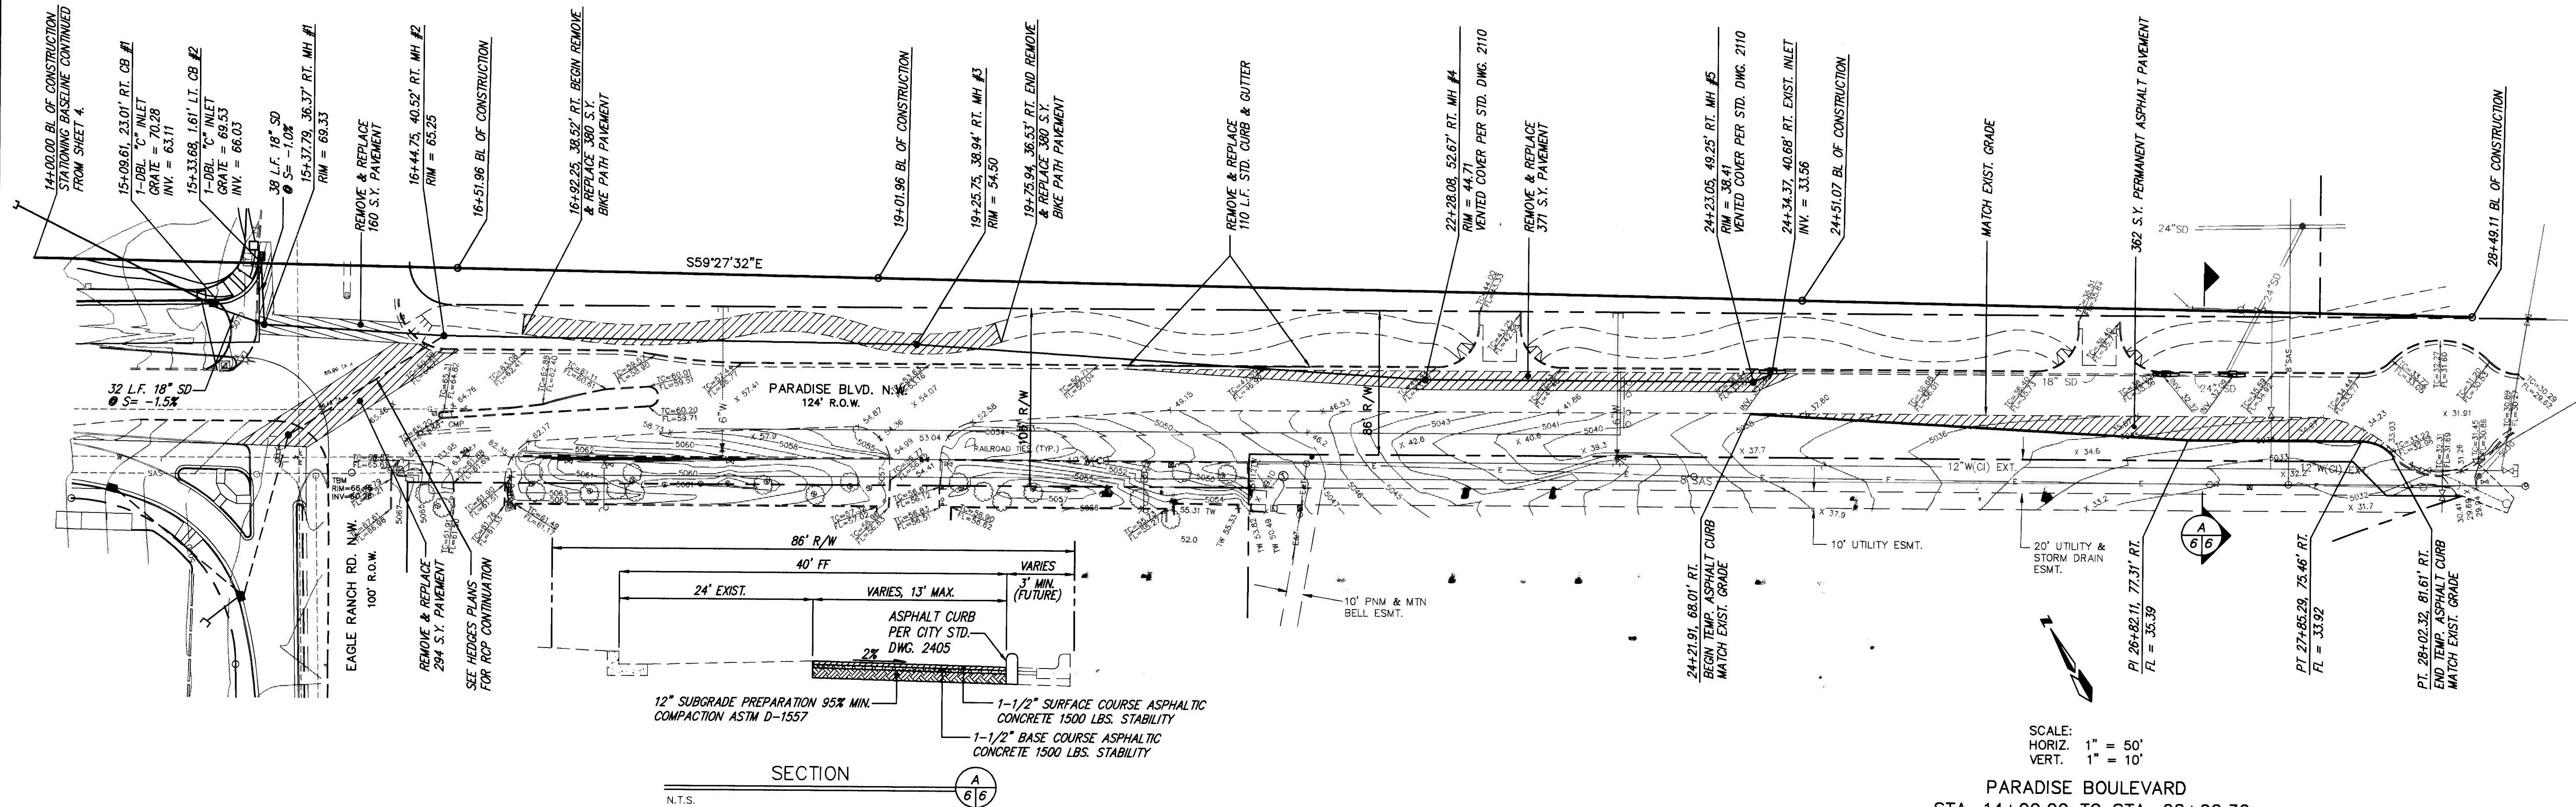

SCALE:
HORIZ. 1" = 50'
VERT. 1" = 10'

PARADISE BOULEVARD
STA. 14+00.00 TO STA. 28+02.32

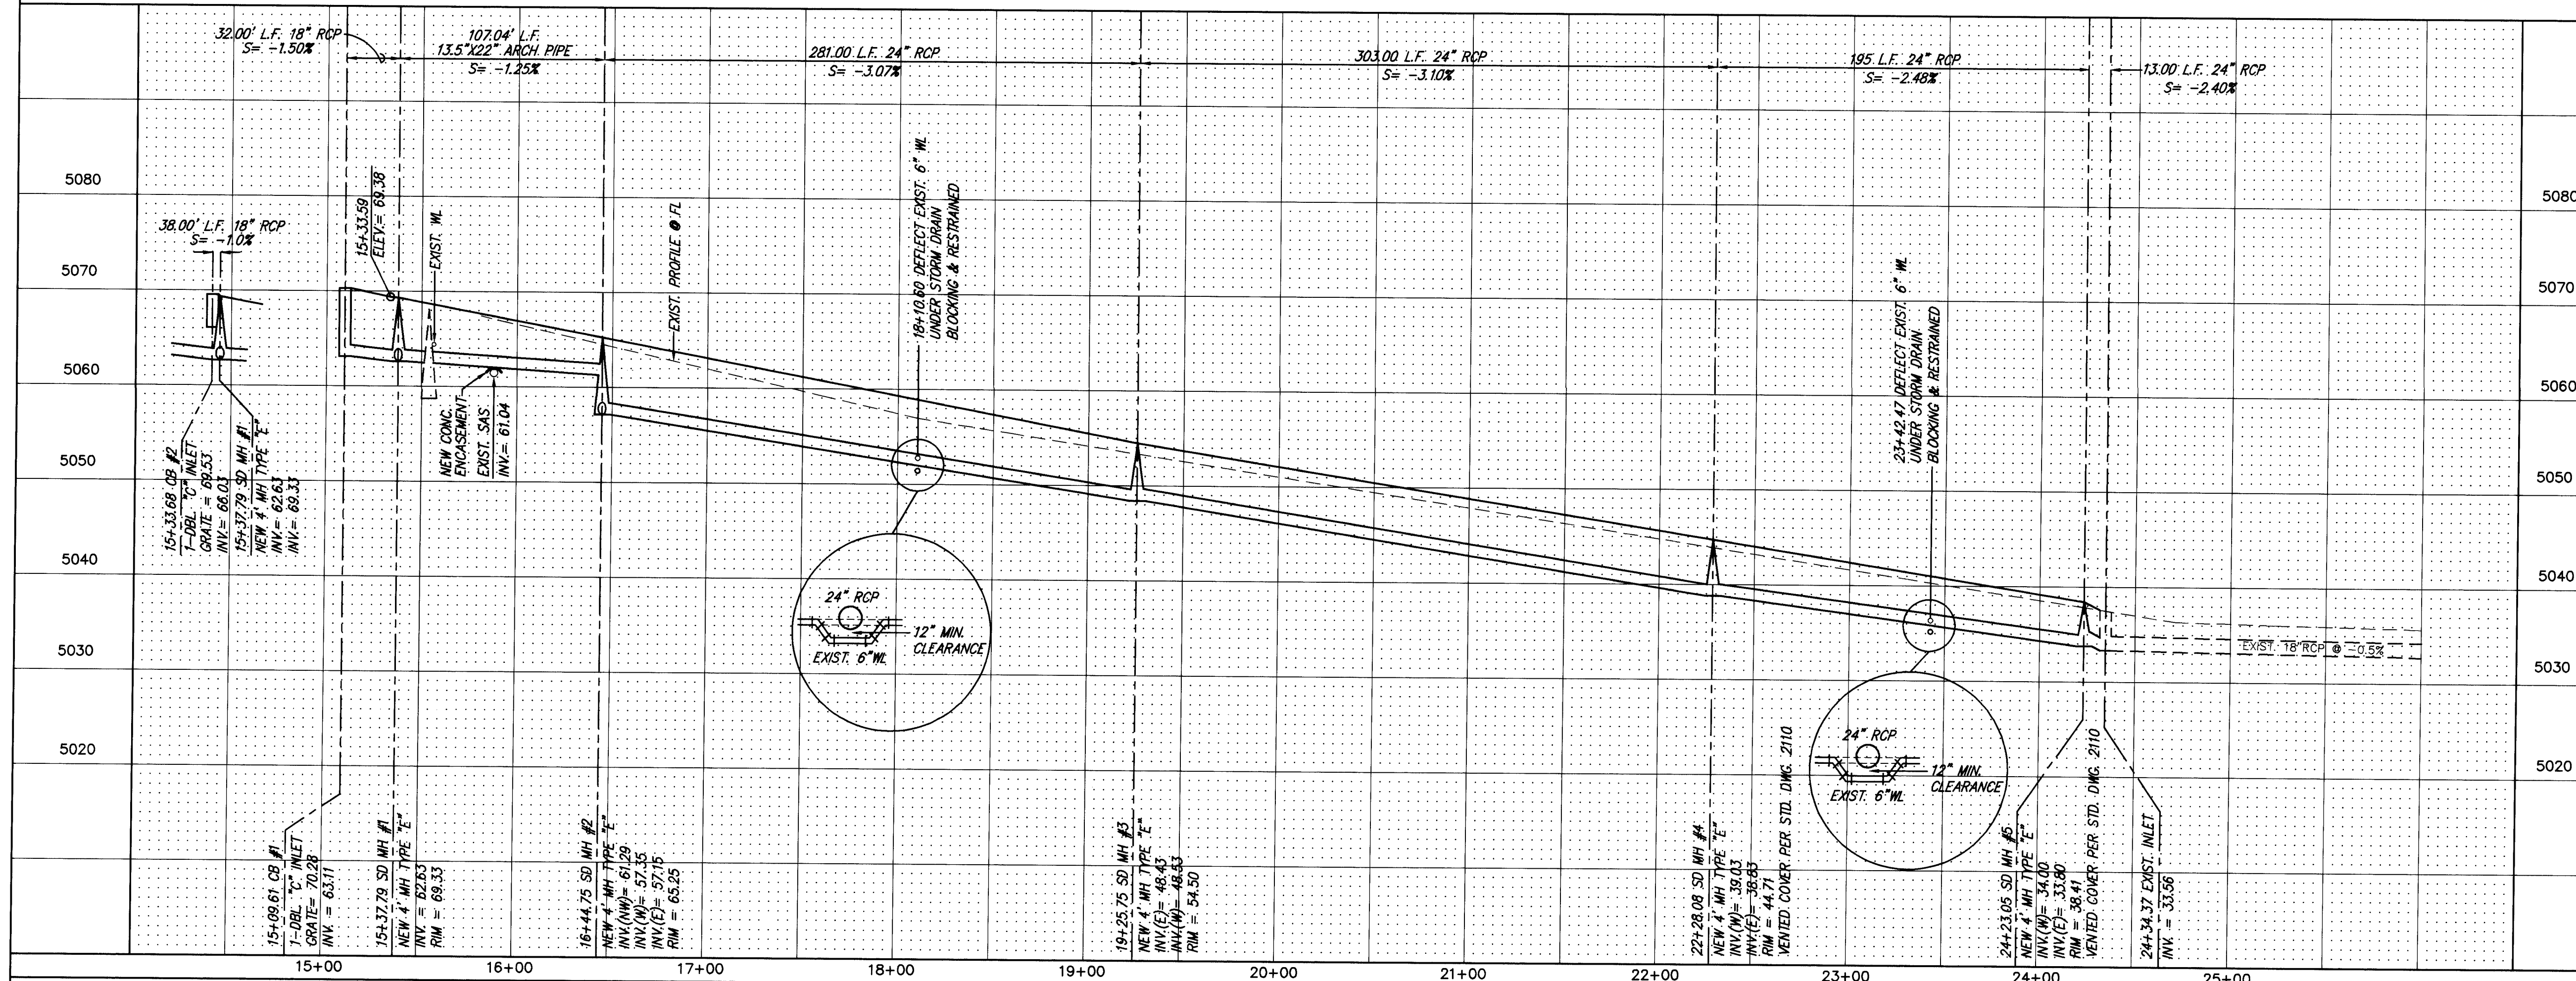

WESTPARK APTS.
STORM PLAN
FOR REFERENCE USE ONLY

dmg D. MARK GOODWIN & ASSOCIATES, P.A.
CONSULTING ENGINEERS & SURVEYORS
P.O. BOX 90606
ALBUQUERQUE, NEW MEXICO 87199
(505) 345-2010


CITY OF ALBUQUERQUE
PUBLIC WORKS DEPARTMENT
ENGINEERING GROUP

TITLE:
WESTPARK APARTMENTS
STORM DRAIN IMPROVEMENTS
STA. 14+00.00 TO STA. 16+51.96

APPROVALS	ENGINEER	DATE	APPROVALS	ENGINEER	DATE
DRC CHAIRMAN	<i>[Signature]</i>	9-28-95	WATER	N/A RWE	9-8-95
TRANSPORTATION	<i>[Signature]</i>	9-28-95	WASTE WATER	N/A RWE	9-8-95
HYDROLOGY	<i>[Signature]</i>	9/14/95	NMUI	<i>[Signature]</i>	

PROJECT NO.	5207.90	MAP NO.	C12	SHEET	6	OF	9
-------------	---------	---------	-----	-------	---	----	---

SHEET 7 OF 7

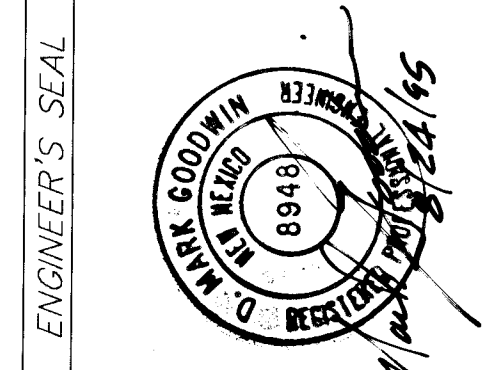

ENGINEER'S SEAL		REVISIONS		DESIGN	
NO.	DATE	REMARKS	BY	DATE	DATE
				8/95	8/95
				8/95	8/95

BENCH MARKS		AS BUILT INFORMATION	
THE STATION IS A 3-1/4\"	CONTRACTOR	WORK	DATE
PROTRUDING 0.1\"	INSPECTOR'S	STAKED BY	DATE
*ACS 4-B131986\"	FIELD	VERIFICATION BY	DATE
ARROW AVENUE AND BRYAN AVENUE, N.W.	CORRECTED BY	MICRO-FILM INFORMATION	DATE
X = 375469.27			
Y = 152504.55			
Z = 5168.51			