

CONSTRUCTION DOCUMENTS
CLASS II CONSTRUCTION

LAS MARCADAS PARK
AND OPEN SPACE

CITY OF ALBUQUERQUE

TIA CHRISTINA DRIVE N.W.

WATER METER ADDRESS: 9009 TIA CHRISTINA DR. NW

SEPTEMBER 1998


INDEX OF DRAWINGS
TITLE

COVER SHEET
SURVEY
GRADING AND DRAINAGE PLAN
CONSTRUCTION PLAN
LAYOUT PLAN
IRRIGATION PLAN
PLANTING PLAN
SITE DETAILS
SITE DETAILS
PHASE II TRAIL
TYPICAL TRAFFIC CONTROL & SIGNING EXAMPLES
SIGNING AND CONSTRUCTION TRAFFIC CONTROL STANDARDS

SHEET NO.

1 OF 13
2-5 OF 13
6 OF 13
7 OF 13
8 OF 13
9 OF 13
10 OF 13
11 OF 13
12 OF 13
13 OF 13

SUPPLEMENTARY
SUPPLEMENTARY

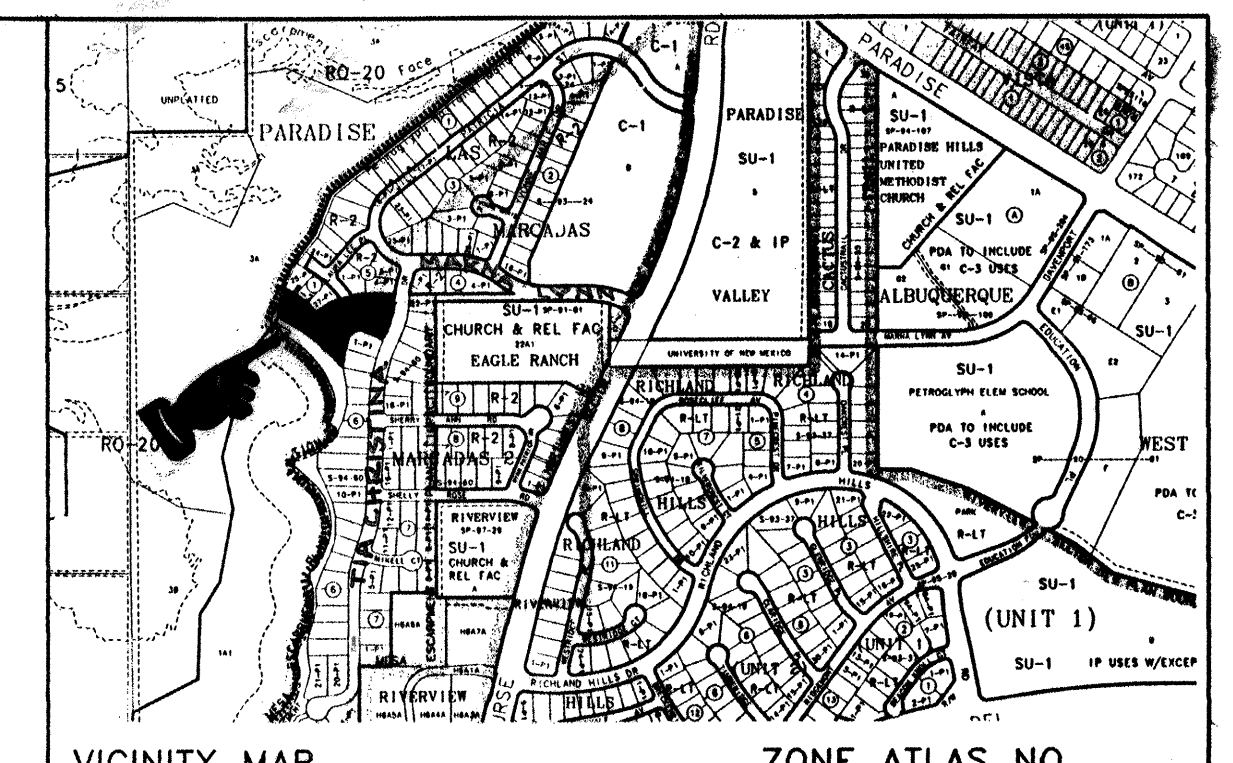


VICINITY MAP

ZONE ATLAS NO.


NOTICE TO CONTRACTORS

1. CITY OF ALBUQUERQUE SPECIFICATIONS FOR PUBLIC WORKS CONSTRUCTION, 1986 EDITION AS AMENDED THROUGH UPDATE 6, WILL BE REFERRED TO HEREIN AS THE "STANDARD SPECIFICATIONS".
2. TWO WORKING DAYS PRIOR TO ANY EXCAVATION, CONTRACTOR MUST CONTACT NEW MEXICO ONE CALL SYSTEM (260-1990) AND DETERMINE LOCATION OF EXISTING UTILITIES.
3. PRIOR TO ANY CONSTRUCTION, THE CONTRACTOR SHALL EXCAVATE AND VERIFY THE HORIZONTAL AND VERTICAL LOCATIONS OF ALL OBSTRUCTIONS. SHOULD A CONFLICT EXIST, THE CONTRACTOR SHALL NOTIFY THE ENGINEER OR THE SURVEYOR SO THAT THE CONFLICT CAN BE RESOLVED WITHOUT DELAY.
4. ALL EXISTING SIGNS, MARKERS, DELINEATORS, ETC., WITHIN THE CONSTRUCTION LIMITS SHALL BE REMOVED, STORED AND RESET BY THE CONTRACTOR.
5. THE CONTRACTOR SHALL NOTIFY THE ENGINEER NOT LESS THAN SEVEN (7) DAYS PRIOR TO STARTING WORK IN ORDER THAT THE ENGINEER MAY TAKE NECESSARY MEASURES TO INSURE THE PRESERVATION OF SURVEY MONUMENTS. CONTRACTOR SHALL NOT DISTURB PERMANENT SURVEY MONUMENTS WITHOUT THE CONSENT OF THE ENGINEER AND SHALL NOTIFY THE ENGINEER AND BEAR THE EXPENSE OF REPLACING ANY THAT MAY BE DISTURBED WITHOUT PERMISSION. REPLACEMENT SHALL BE DONE ONLY BY THE CITY SURVEYOR. WHEN A CHANGE IS MADE IN THE FINISHED ELEVATIONS OF THE PAVEMENT OF ANY ROADWAY IN WHICH A PERMANENT SURVEY MONUMENT IS LOCATED, CONTRACTOR SHALL, AT HIS OWN EXPENSE, ADJUST THE MONUMENT COVER TO THE NEW GRADE UNLESS OTHERWISE SPECIFIED. REFER TO SECTION 4.4 OF THE GENERAL CONDITIONS OF THE STANDARD SPECIFICATIONS.
6. FIVE (5) WORKING DAYS PRIOR TO BEGINNING CONSTRUCTION THE CONTRACTOR SHALL SUBMIT TO THE CONSTRUCTION COORDINATION DIVISION A DETAILED CONSTRUCTION SCHEDULE. TWO (2) WORKING DAYS PRIOR TO CONSTRUCTION THE CONTRACTOR SHALL OBTAIN A BARRICADING PERMIT FROM THE CONSTRUCTION COORDINATION DIVISION. CONTRACTOR SHALL NOTIFY BARRICADE ENGINEER (768-2551) PRIOR TO OCCUPYING AN INTERSECTION.
7. ANY WORK OCCURRING WITHIN AN ARTERIAL ROADWAY REQUIRES 24 HOURS CONSTRUCTION.
8. SIDEWALKS AND WHEELCHAIR RAMPS WITHIN THE CURB RETURNS SHALL BE CONSTRUCTED WHEREVER A NEW CURB RETURN IS CONSTRUCTED.

FOR INFORMATION ONLY

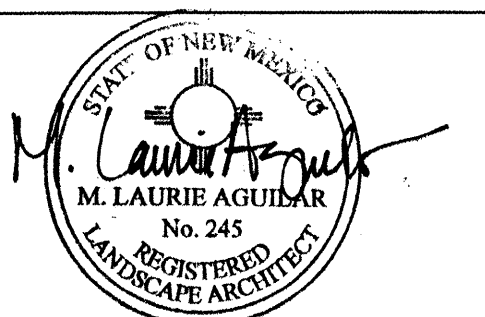


REV.	SHEETS	CITY ENGINEER	DATE	USER	DEPARTMENT	DATE	USER	DEPARTMENT	DATE
ENGINEERS STAMP & SIGNATURE		APPROVALS		ENGINEER		DATE			
		DRC Chairman	12-1-98	APPROVED FOR CONSTRUCTION					
		Transportation	11/24/98						
		Water/Wastewater	10/20/98						
		Hydrology	10/20/98						
		Parks	10-16-98						
		Constr. Mngmt.							
		AMAFCA	9/17/98						
		NM Water Util.	9-17-98						
		Constr. Coord.	9-17-98						
		City Project No.	5689.90						
		Sheet	1					Of 13	

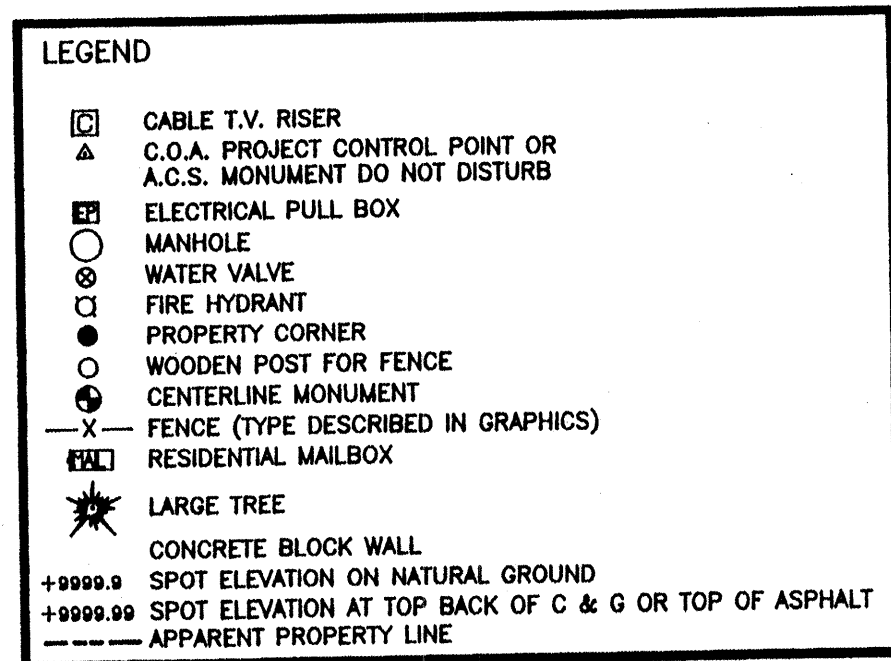[illegible]


-


SHEET 1 OF 1 SHEET

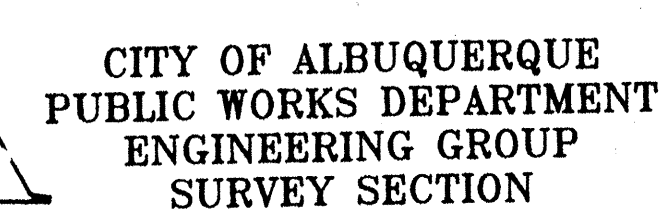

TITLE: LAS MARCADAS PARK AND OPEN SPACE SURVEY			
DESIGN REVIEW COMMITTEE	CITY ENGINEER APPROVAL	MO./DAY/YR.	MO./DAY/YR.
		LAST DESIGN UPDATE	
CITY PROJECT NO.	ZONE MAP NO.	SHEET OF	
5689.90	C-12-Z	2 13	

TOPOGRAPHIC MAP SHOWING
LAS MARCADAS II PARK AND
OPEN SPACE TRAIL HEAD
WITHIN CITY OF ALBUQUERQUE
BERNALILLO COUNTY, NEW MEXICO
JULY, 1997

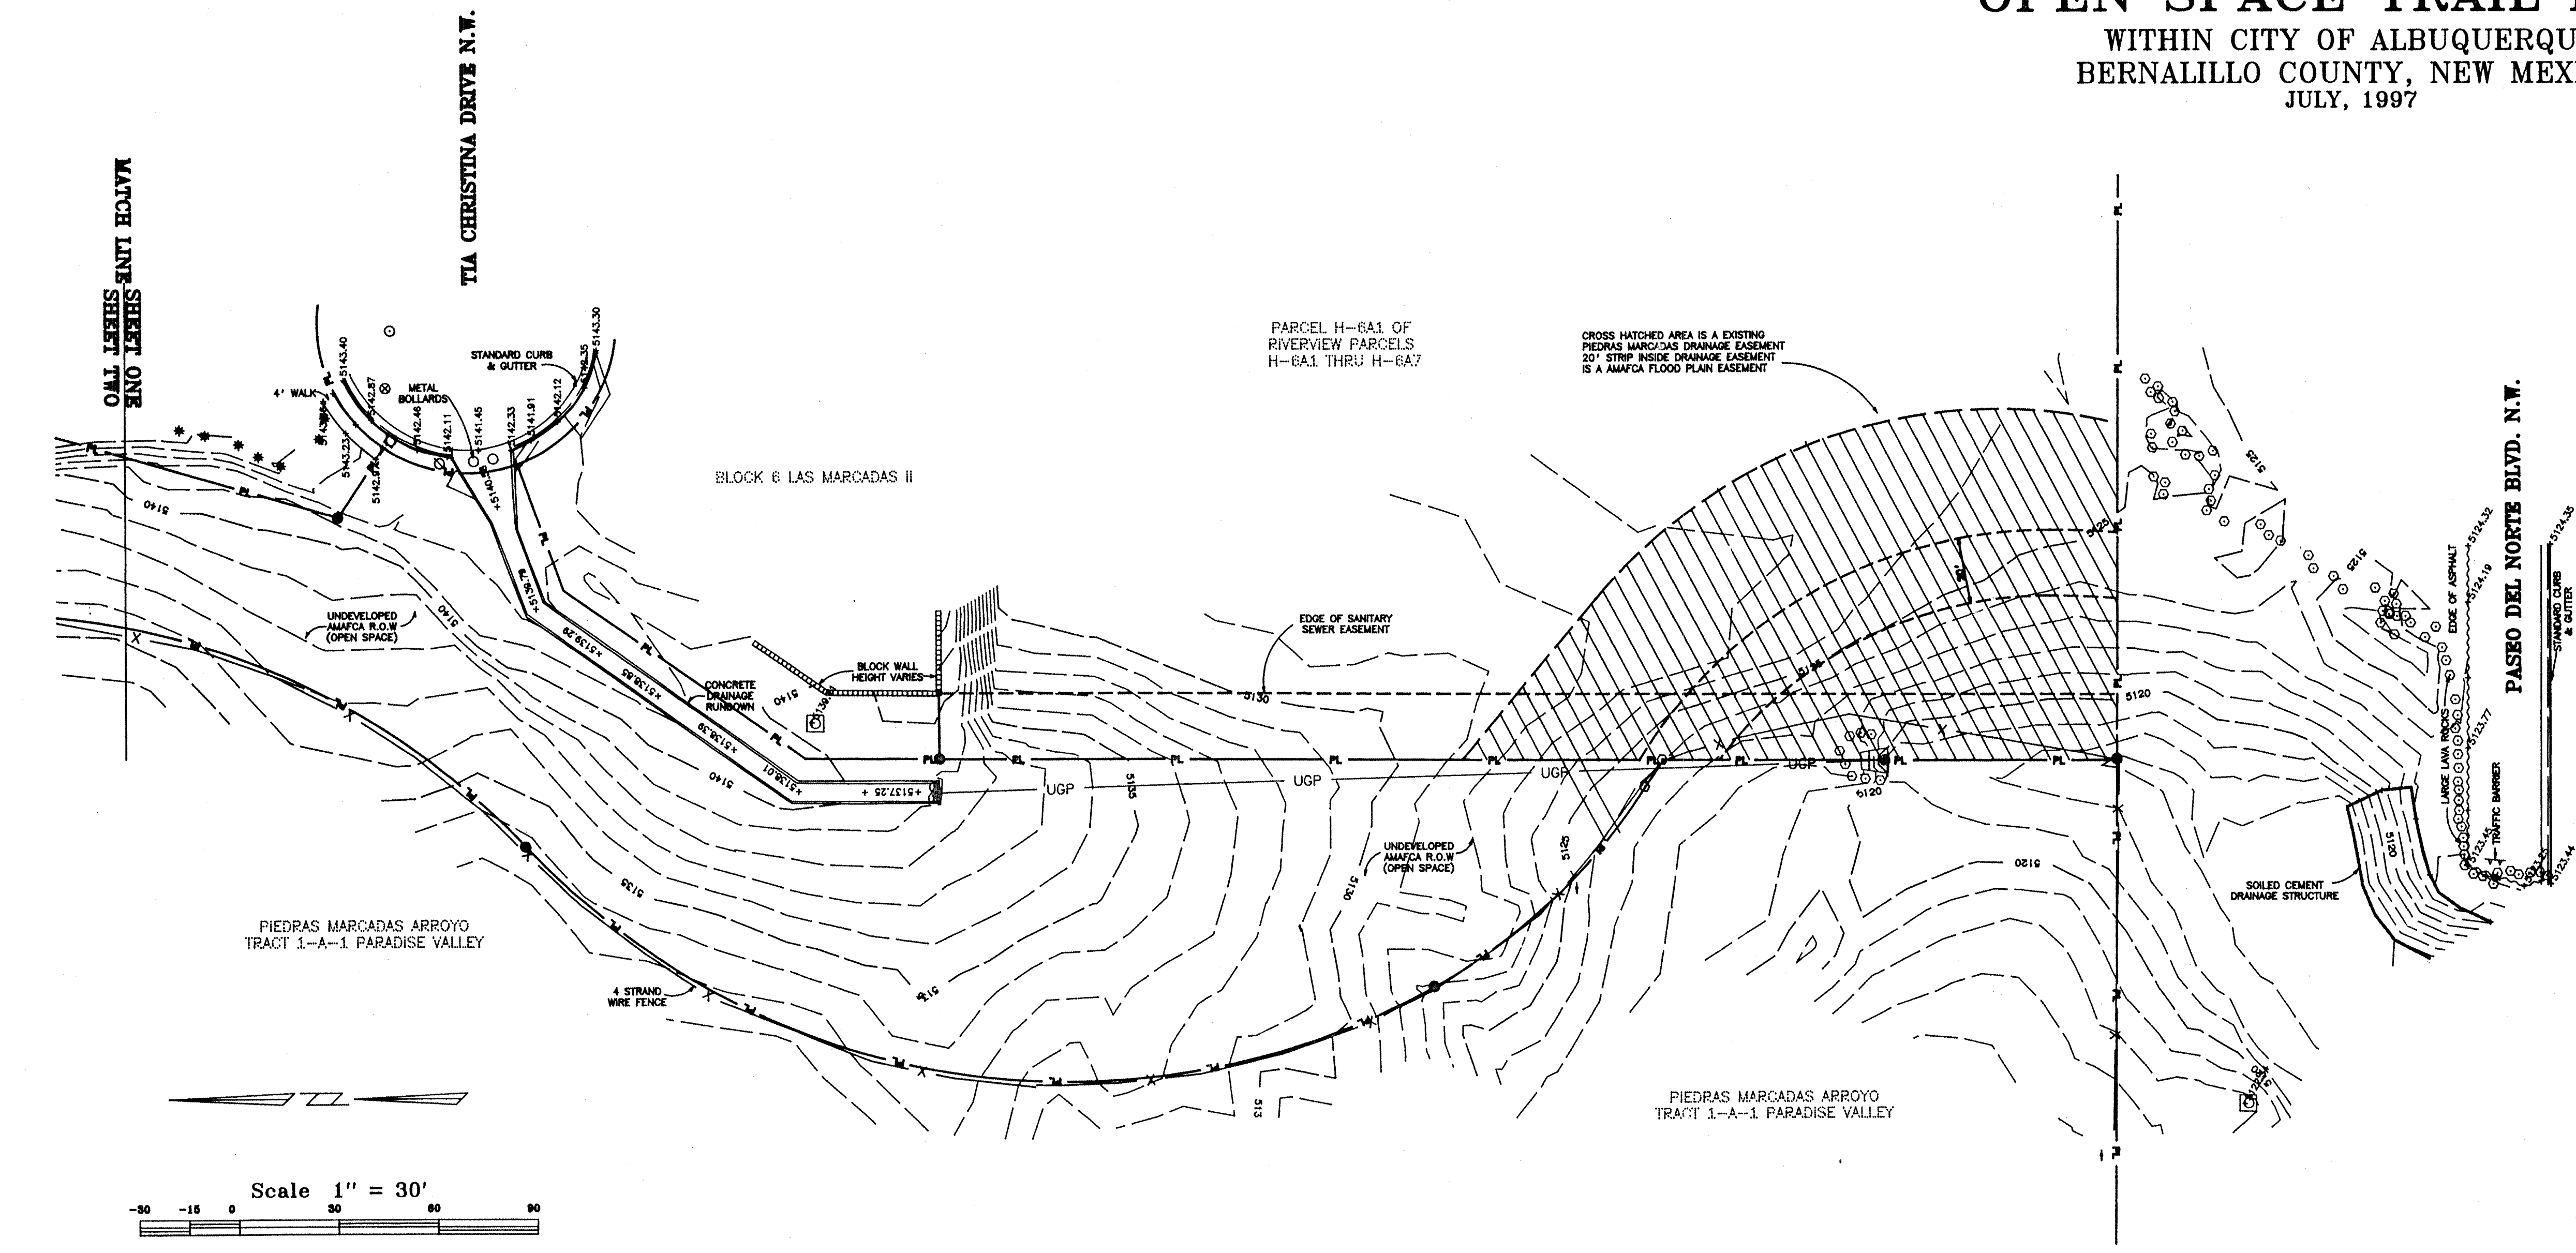


LEGEND

△	PROJECT CONTROL/A.C.S. CONTROL MONUMENT
○	FIRE HYDRANT
⊙	WATER VALVE
⊕	CONCRETE BASE FOR MANHOLES OR OTHER UTILITIES
○	METAL PIPE/METAL BOLLARD
⊙	DRAIN INLET
⊙	DETAIL SPOT ELEVATION
⊙	SPOT ELEVATION AT TOP BACK OF C & G OR TOP OF ASPHALT
⊙	SPOT ELEVATION ON NATURAL GROUND
○	MANHOLE
⊙	POWER POLE WITH LIGHT
⊙	SIGN (SIZE VARIES)
⊙	BUSH/SHRUB
⊙	LARGE PINE TREE
⊙	WOOD FENCE
⊙	UNDERGROUND PIPE
⊙	BLOCK WALL
⊙	EDGE OF ASPHALT
⊙	PROPERTY CORNER
⊙	APPROXIMATE PROPERTY LINE

- NOTES:
- All topographic information as shown hereon meets or exceeds national map accuracy standards.
 - Field work was completed on the June 17, 1997 and this topographic map was completed on July 30, 1997.
 - All elevations for this topographic survey are based on Albuquerque Control Survey Monument: "3-B12".
 - THIS IS NOT A BOUNDARY SURVEY, APPARENT PROPERTY CORNERS ARE SHOWN FOR ORIENTATION ONLY. BOUNDARY DATA SHOWN IS FROM PREVIOUS SURVEY REFERENCED HEREON. FOR MORE INFORMATION CONTACT GEODETIC SURVEYOR AT 768-3609.
 - The purpose of this topographic Map is to aid in the design of Las Marcadas II park an open space trail head
 - All spot elevations on standard or median curb and gutter are at top back of curb. All spot elevations on asphalt are at top of asphalt unless otherwise noted.
 - Spot elevations showing two decimal places are on a hard surface (concrete); Spot elevations showing one decimal place are on a soft surface. (dirt)
 - All sidewalks are concrete unless otherwise noted.
 - All pavement surfaces are asphalt unless otherwise noted.
 - All utilities as shown hereon have been located using existing records as provided by the utility company and with above ground evidence as located by a field survey. All underground utilities must be verified in the field by line spots and pot holing prior to any construction.
 - The 2.66 acres between the Piedras Marcadas Arroyo and the rear property lines of the Las Marcadas II subdivision is hereby dedicated to the A.M.A.F.C.A., and will be encumbered by a license to the City of Albuquerque Open Space Division for use as a trail along the arroyo and limited access to the Petroglyph National Monument. This note was copied off the plat of "VACATION AND REPLAT FOR LAS MARCADAS II" plat filed for record in the office of the County Clerk of Bernalillo County, New Mexico. Book 950, Pages 103(1)-103(5).

SURVEY SHEET 1 OF 3

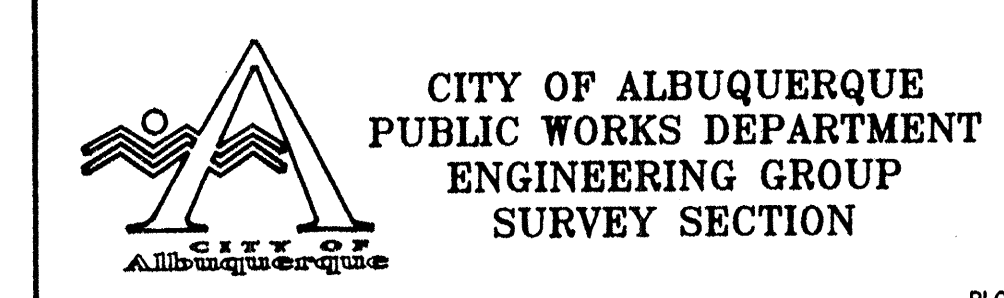


TITLE: LAS MARCADAS PARK AND OPEN SPACE SURVEY			
DESIGN REVIEW COMMITTEE	CITY ENGINEER APPROVAL	MO./DAY/YR.	MO./DAY/YR.
CITY PROJECT NO.	ZONE MAP NO.	SHEET	OF
5689.90	C-12-Z	3	13

SURVEY INFORMATION		AS BUILT INFORMATION	
FIELD NOTES		BENCHMARK	
NO. BY DATE		A.C.S. MONUMENT "3-B12" IS A 3.25" ALUMINUM CAP AND IS STAMPED	
24		"ACS 3-B12, 1985" SET FLUSH WITH SURFACE OF LAVA ROCK FOR A	
CREW: MRP, AG, CH		DETAILED DESCRIPTION OF MONUMENT LOCATION PLEASE REFER TO A.C.S.	
		MONUMENT BOOK PAGE # C-948	
		ELEVATION: 5277.263 FEET	

FOR INFORMATION ONLY


FOR INFORMATION ONLY

WITHIN CITY OF ALBUQUERQUE
BERNALILLO COUNTY, NEW MEXICO
JULY, 1997

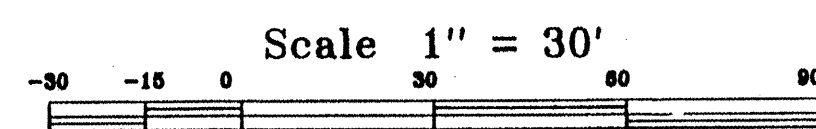

CITY OF
Albuquerque

RI

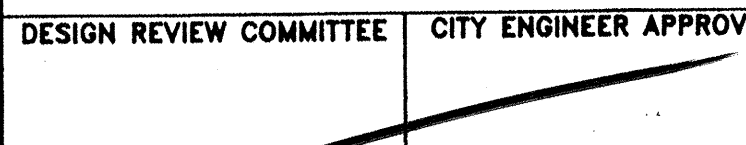DESIGN REVIEW COMMITTEE		CITY ENGINEER APPROVAL		LAST DESIGN UPDATE	MO./DAY/YR.	MO./DAY/YR.
						
CITY PROJECT NO.		ZONE MAP NO.		SHEET	OF	
5689.90		C-12-Z			4	13

105-6166



DESIGN REVIEW COMMITTEE





NT

CITY PROJECT NO. 5689

LAST DESIGN UPDATE	MO./DAY/YR.	MO./DAY/YR.

SHEET 5 OF 13

[illegible]

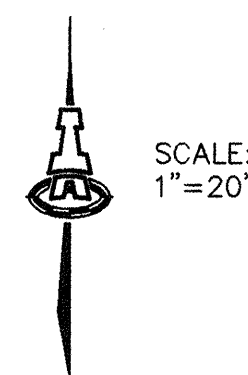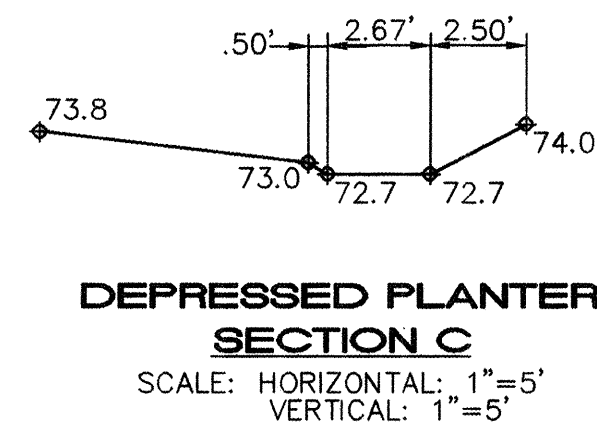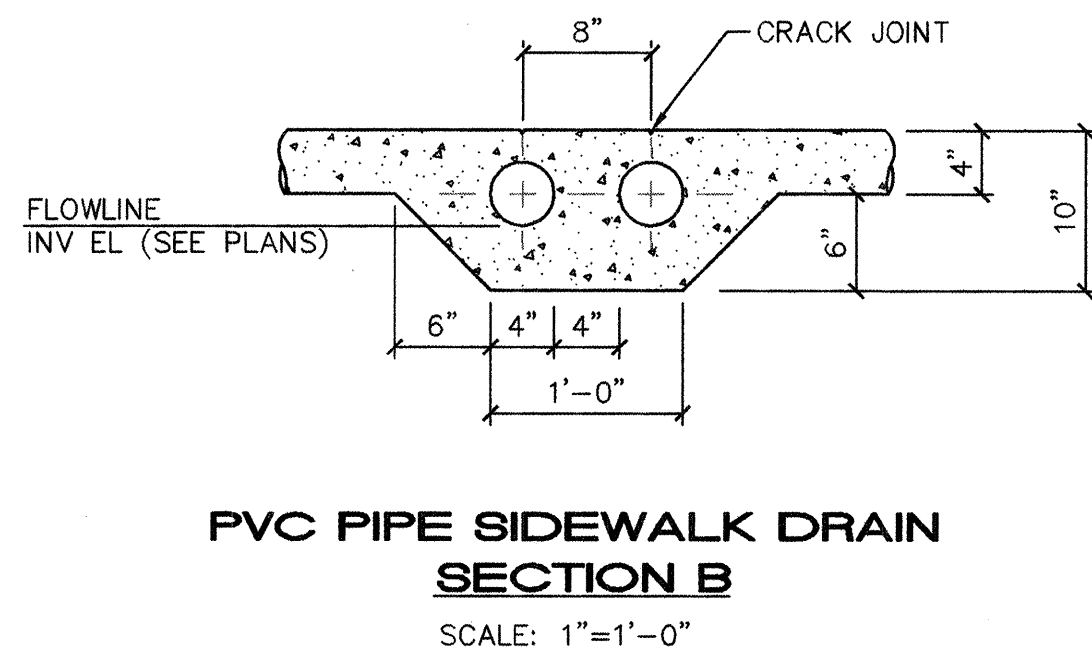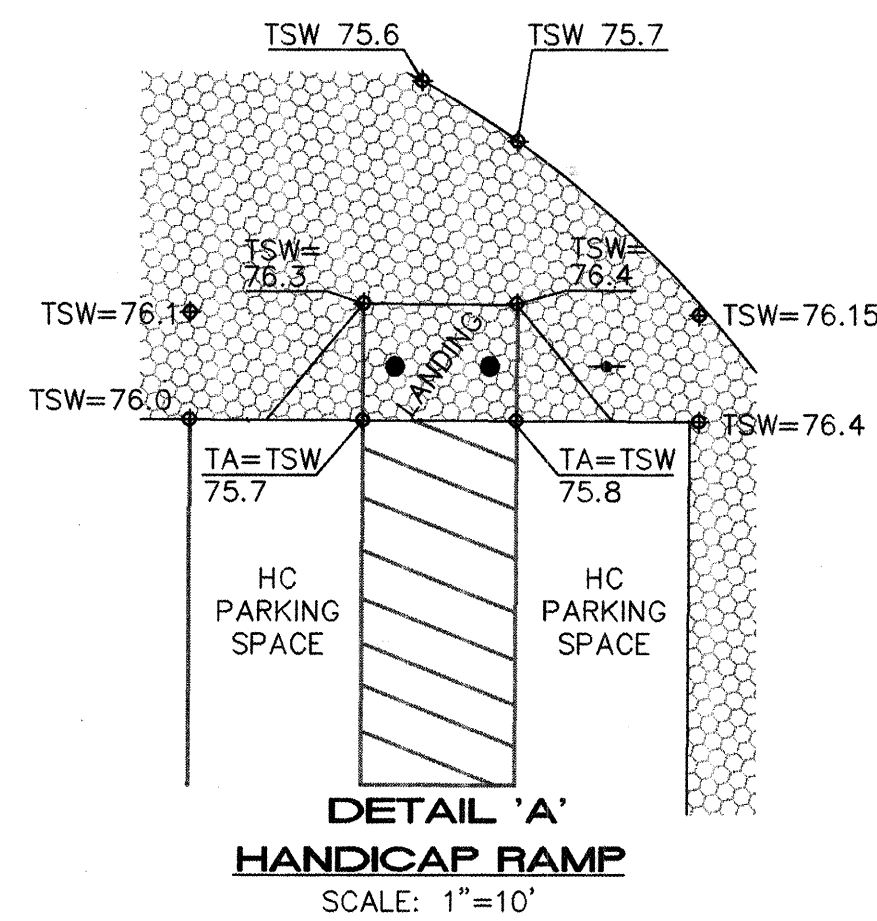


NOTES:

LEGAL DESCRIPTION: LAS MARCADAS PARK II
AREA = 1.7 ACRES


BENCHMARK: ACS MONUMENT "3-B12"
ELEV = 5277.26 FEET

FLOOD ZONE DESIGNATION: ZONE X; NO PORTION OF THIS SITE
FALLS WITHIN THE 500 YEAR FLOODPLAIN. PANEL 116 OF 825,
FLOOD INSURANCE RATE MAP, CITY OF ALBUQUERQUE, BERNALILLO
COUNTY, NEW MEXICO, SEPTEMBER 20, 1996.

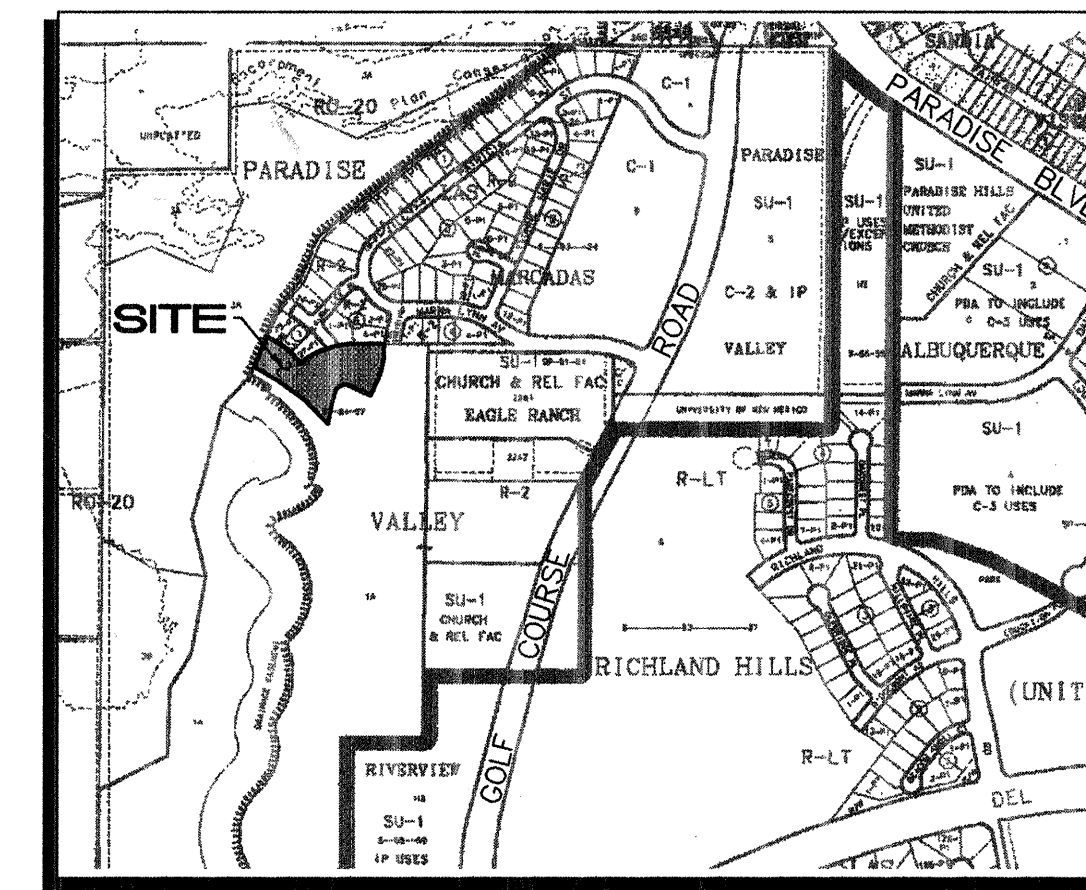


C-12

VICINITY MAP

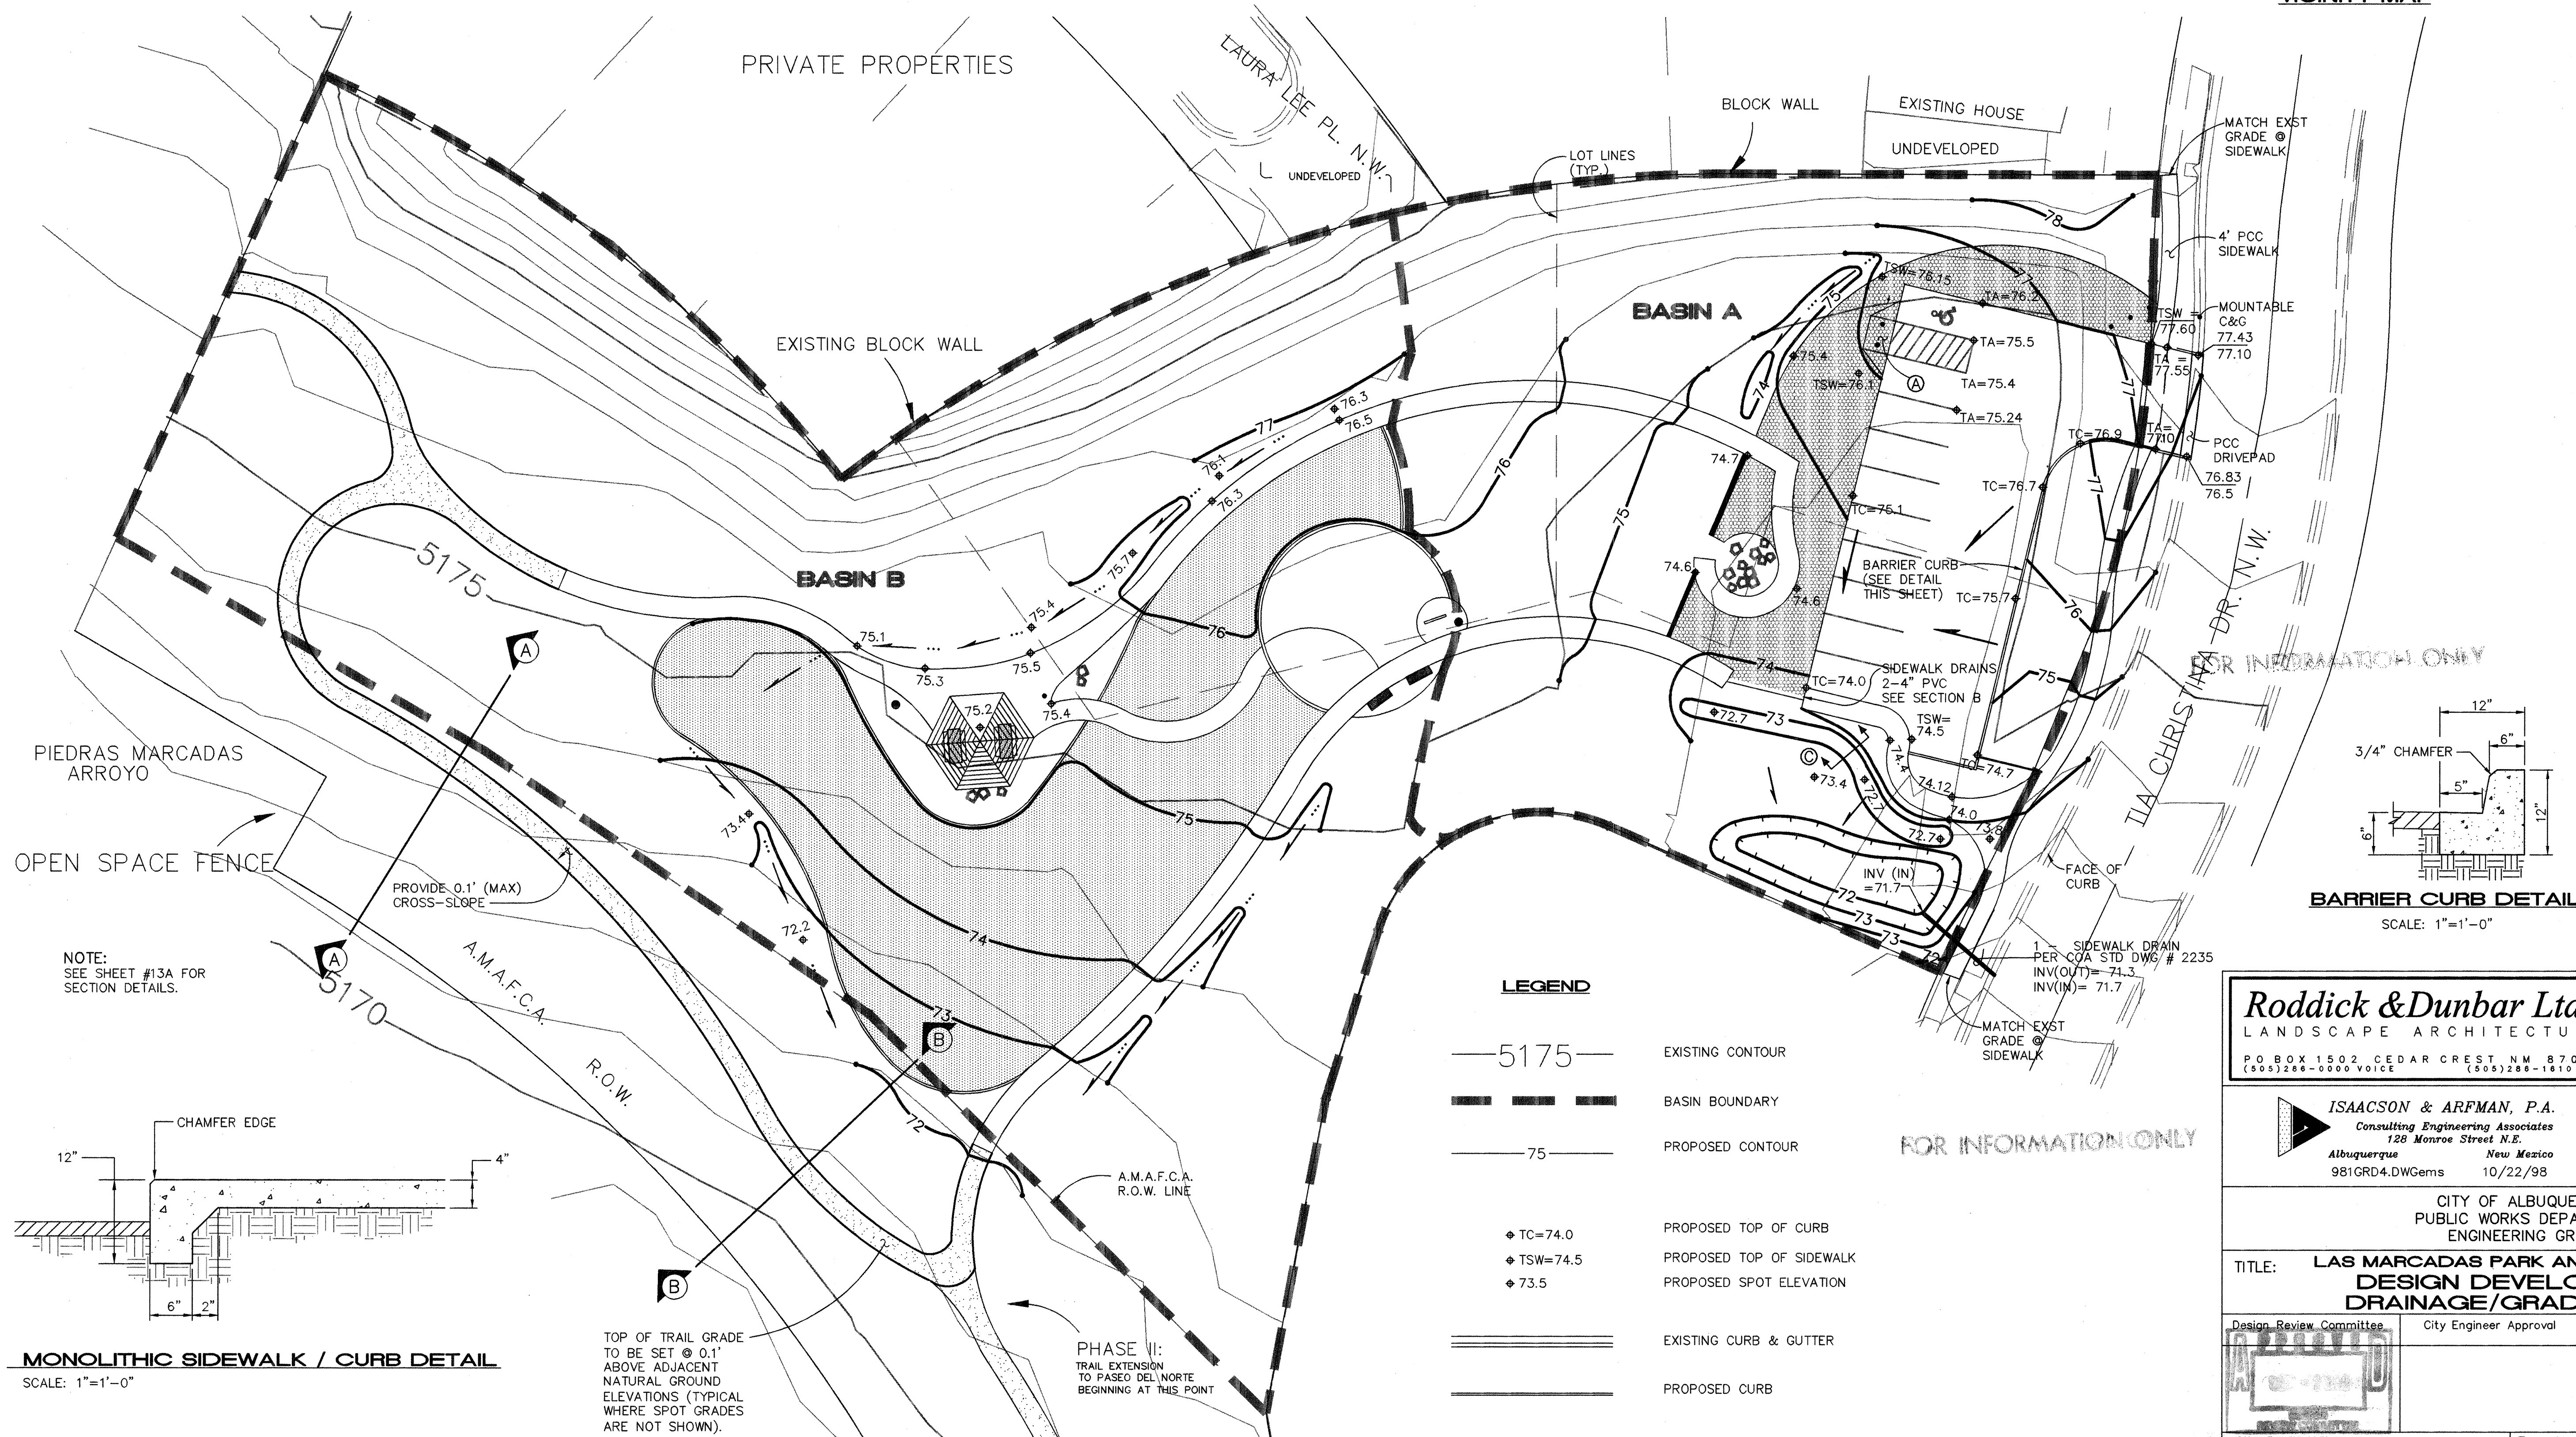

NOTE:
SEE SHEET #13A FOR
SECTION DETAILS.

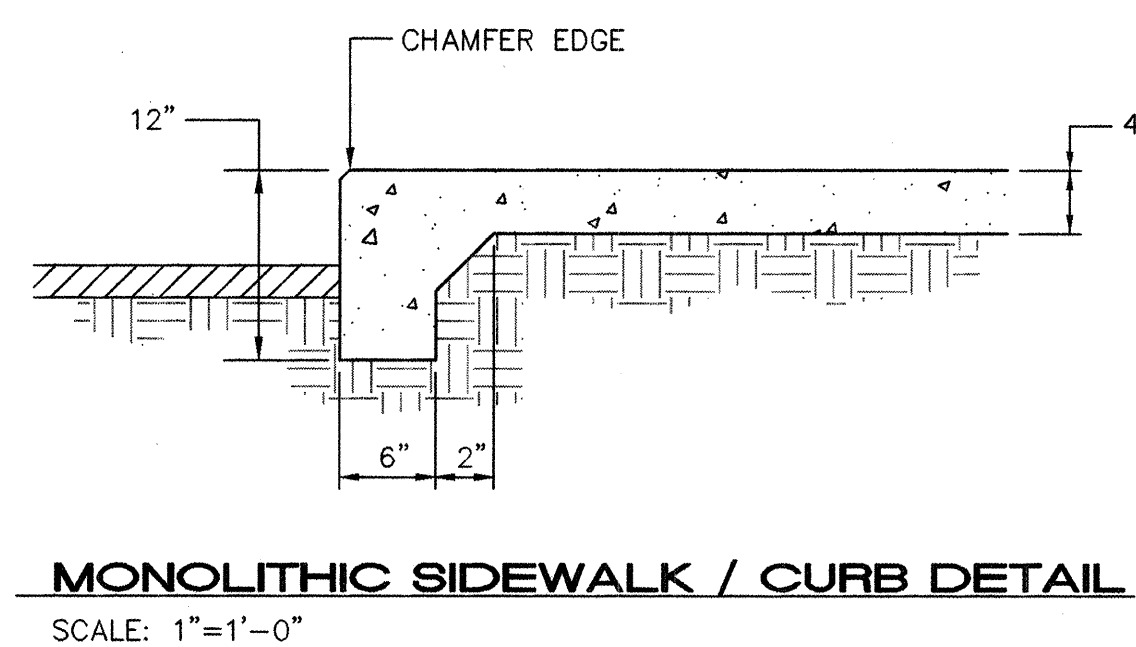


TOP OF TRAIL GRADE
TO BE SET @ 0.1'
ABOVE ADJACENT
NATURAL GROUND
ELEVATIONS (TYPICAL
WHERE SPOT GRADES
ARE NOT SHOWN).

PHASE II:
TRAIL EXTENSION
TO PASEO DEL NORTE
BEGINNING AT THIS POINT

LEGEND

- 5175 — EXISTING CONTOUR
- 75 — PROPOSED CONTOUR
- ◆ TC=74.0 PROPOSED TOP OF CURB
- ◆ TSW=74.5 PROPOSED TOP OF SIDEWALK
- ◆ 73.5 PROPOSED SPOT ELEVATION
- — — — — EXISTING CURB & GUTTER
- — — — — PROPOSED CURB

FOR INFORMATION ONLY

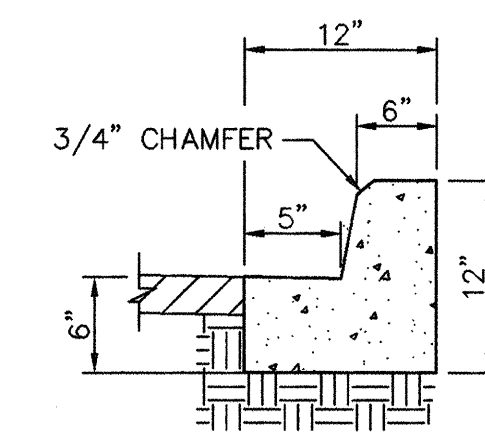


BARRIER CURB DETAIL

Roddick & Dunbar Ltd.
LANDSCAPE ARCHITECTURE
P.O. BOX 1502 CEDAR CREST NM 87008
(505) 286-0000 VOICE (505) 286-1810 FAX

ISAACSON & ARFMAN, P.A.
Consulting Engineering Associates
128 Monroe Street N.E.
Albuquerque New Mexico
981GRD4.DWGems 10/22/98

CITY OF ALBUQUERQUE
PUBLIC WORKS DEPARTMENT
ENGINEERING GROUP

TITLE: **LAS MARCADAS PARK AND OPEN SPACE
DESIGN DEVELOPMENT II
DRAINAGE/GRADING PLAN**

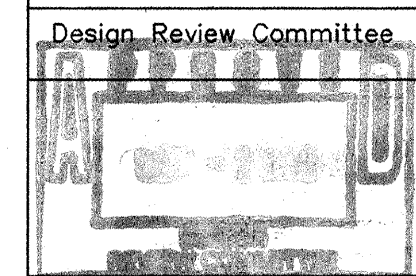

City Engineer Approval

Last Design Update

City Project No.

5689.90


Zone Map No. C-12

Sheet 6


Of 13

AS-BUILT INFORMATION	
CONTRACTOR	DATE
INSPECTOR'S SIGNATURE	DATE
FIELD VERIFICATION BY	DATE
CONTRACT CORRECTION BY	DATE
MICRO-FILM INFORMATION	DATE
RECORDED BY	DATE
NO.	

SURVEY INFORMATION	
BENCH MARKS	NOTES
ACS MONUMENT "3-B12" LOCATED 0.53 MILES SOUTHEAST OF THE INTERSECTION OF PARADISE BLVD. AND RADCLIFFE ROAD IN A LAVA ROCK OUTCROPPING.	
ELEVATION = 5277.26 FEET	

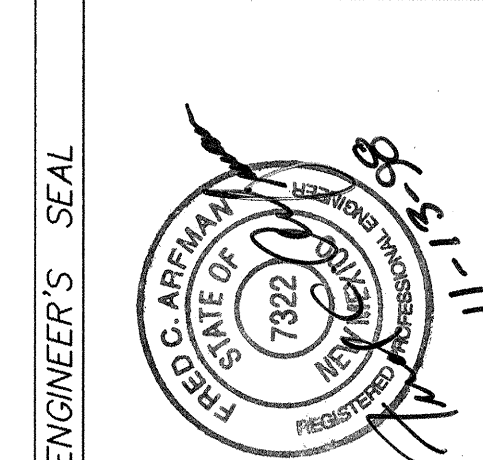

REVISIONS	
NO.	DATE
DESIGNED BY MJC	DATE 08/98
DRAWN BY EMS	DATE 08/98
CHECKED BY FCA	DATE 08/98

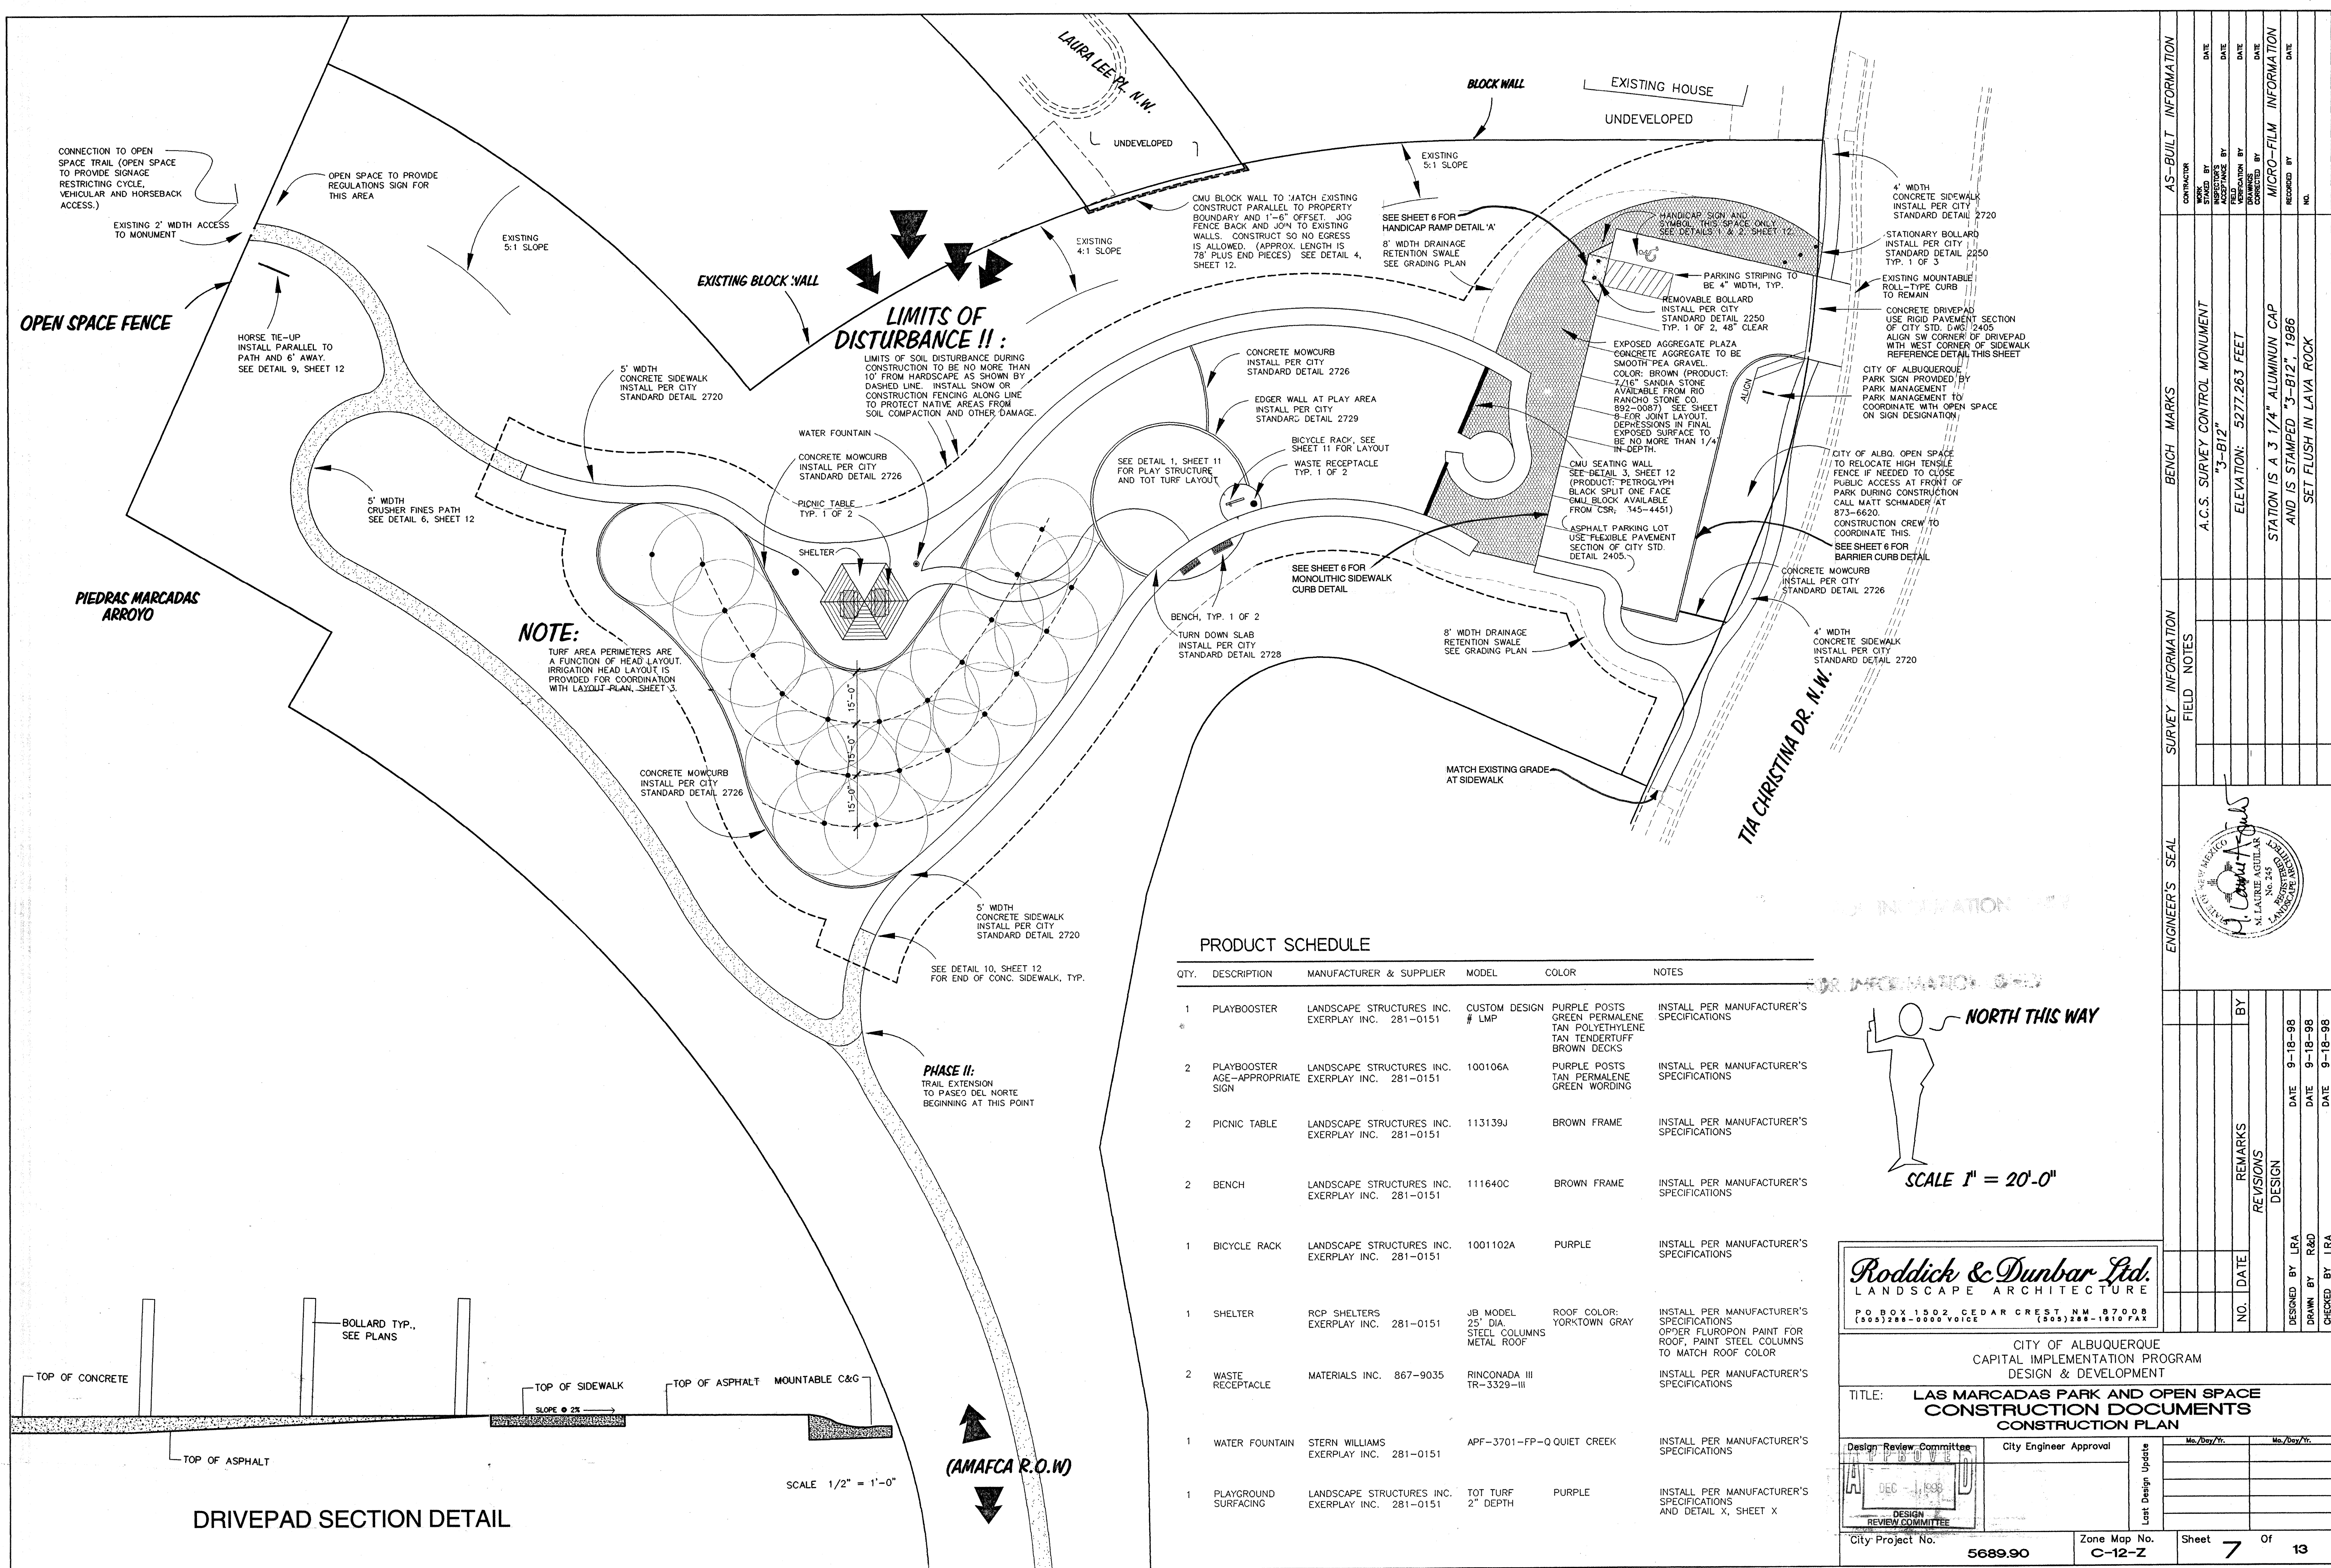

NOTE:
TURF AREA PERIMETERS ARE A FUNCTION OF HEAD LAYOUT. IRRIGATION HEAD LAYOUT IS PROVIDED FOR COORDINATION WITH LAYOUT PLAN, SHEET 3.

PHASE II:
TRAIL EXTENSION TO PASEO DEL NORTE BEGINNING AT THIS POINT

PRODUCT SCHEDULE


QTY.	DESCRIPTION	MANUFACTURER & SUPPLIER	MODEL	COLOR	NOTES
1	PLAYBOOSTER	LANDSCAPE STRUCTURES INC. EXERPLAY INC. 281-0151	CUSTOM DESIGN # LMP	PURPLE POSTS GREEN PERMALENE TAN POLYETHYLENE TAN TENDERTUFF BROWN DECKS	INSTALL PER MANUFACTURER'S SPECIFICATIONS
2	PLAYBOOSTER AGE-APPROPRIATE SIGN	LANDSCAPE STRUCTURES INC. EXERPLAY INC. 281-0151	100106A	PURPLE POSTS TAN PERMALENE GREEN WORDING	INSTALL PER MANUFACTURER'S SPECIFICATIONS
2	PICNIC TABLE	LANDSCAPE STRUCTURES INC. EXERPLAY INC. 281-0151	113139J	BROWN FRAME	INSTALL PER MANUFACTURER'S SPECIFICATIONS
2	BENCH	LANDSCAPE STRUCTURES INC. EXERPLAY INC. 281-0151	111640C	BROWN FRAME	INSTALL PER MANUFACTURER'S SPECIFICATIONS
1	BICYCLE RACK	LANDSCAPE STRUCTURES INC. EXERPLAY INC. 281-0151	1001102A	PURPLE	INSTALL PER MANUFACTURER'S SPECIFICATIONS
1	SHELTER	RCP SHELTERS EXERPLAY INC. 281-0151	JB MODEL 25" DIA. STEEL COLUMNS METAL ROOF	ROOF COLOR: YORKTOWN GRAY	INSTALL PER MANUFACTURER'S SPECIFICATIONS OPPER FLUORON PAINT FOR ROOF. PAINT STEEL COLUMNS TO MATCH ROOF COLOR
2	WASTE RECEPTACLE	MATERIALS INC. 867-9035	RINCONADA III TR-3329-III		INSTALL PER MANUFACTURER'S SPECIFICATIONS
1	WATER FOUNTAIN	STERN WILLIAMS EXERPLAY INC. 281-0151	APF-3701-FP-Q QUIET CREEK		INSTALL PER MANUFACTURER'S SPECIFICATIONS
1	PLAYGROUND SURFACING	LANDSCAPE STRUCTURES INC. EXERPLAY INC. 281-0151	TOT TURF 2" DEPTH	PURPLE	INSTALL PER MANUFACTURER'S SPECIFICATIONS AND DETAIL X, SHEET X


Roddick & Dunbar Ltd.
LANDSCAPE ARCHITECTURE
P.O. BOX 1502 CEDAR CREST, NM 87008
(505) 268-0000 VOICE (505) 268-1810 FAX

CITY OF ALBUQUERQUE
CAPITAL IMPLEMENTATION PROGRAM
DESIGN & DEVELOPMENT


Design Review Committee	City Engineer Approval	Mo./Day/Yr.	Mo./Day/Yr.
DESIGN REVIEW COMMITTEE			
City Project No. 5689.90	Zone Map No. C-12-Z	Sheet 7	Of 13

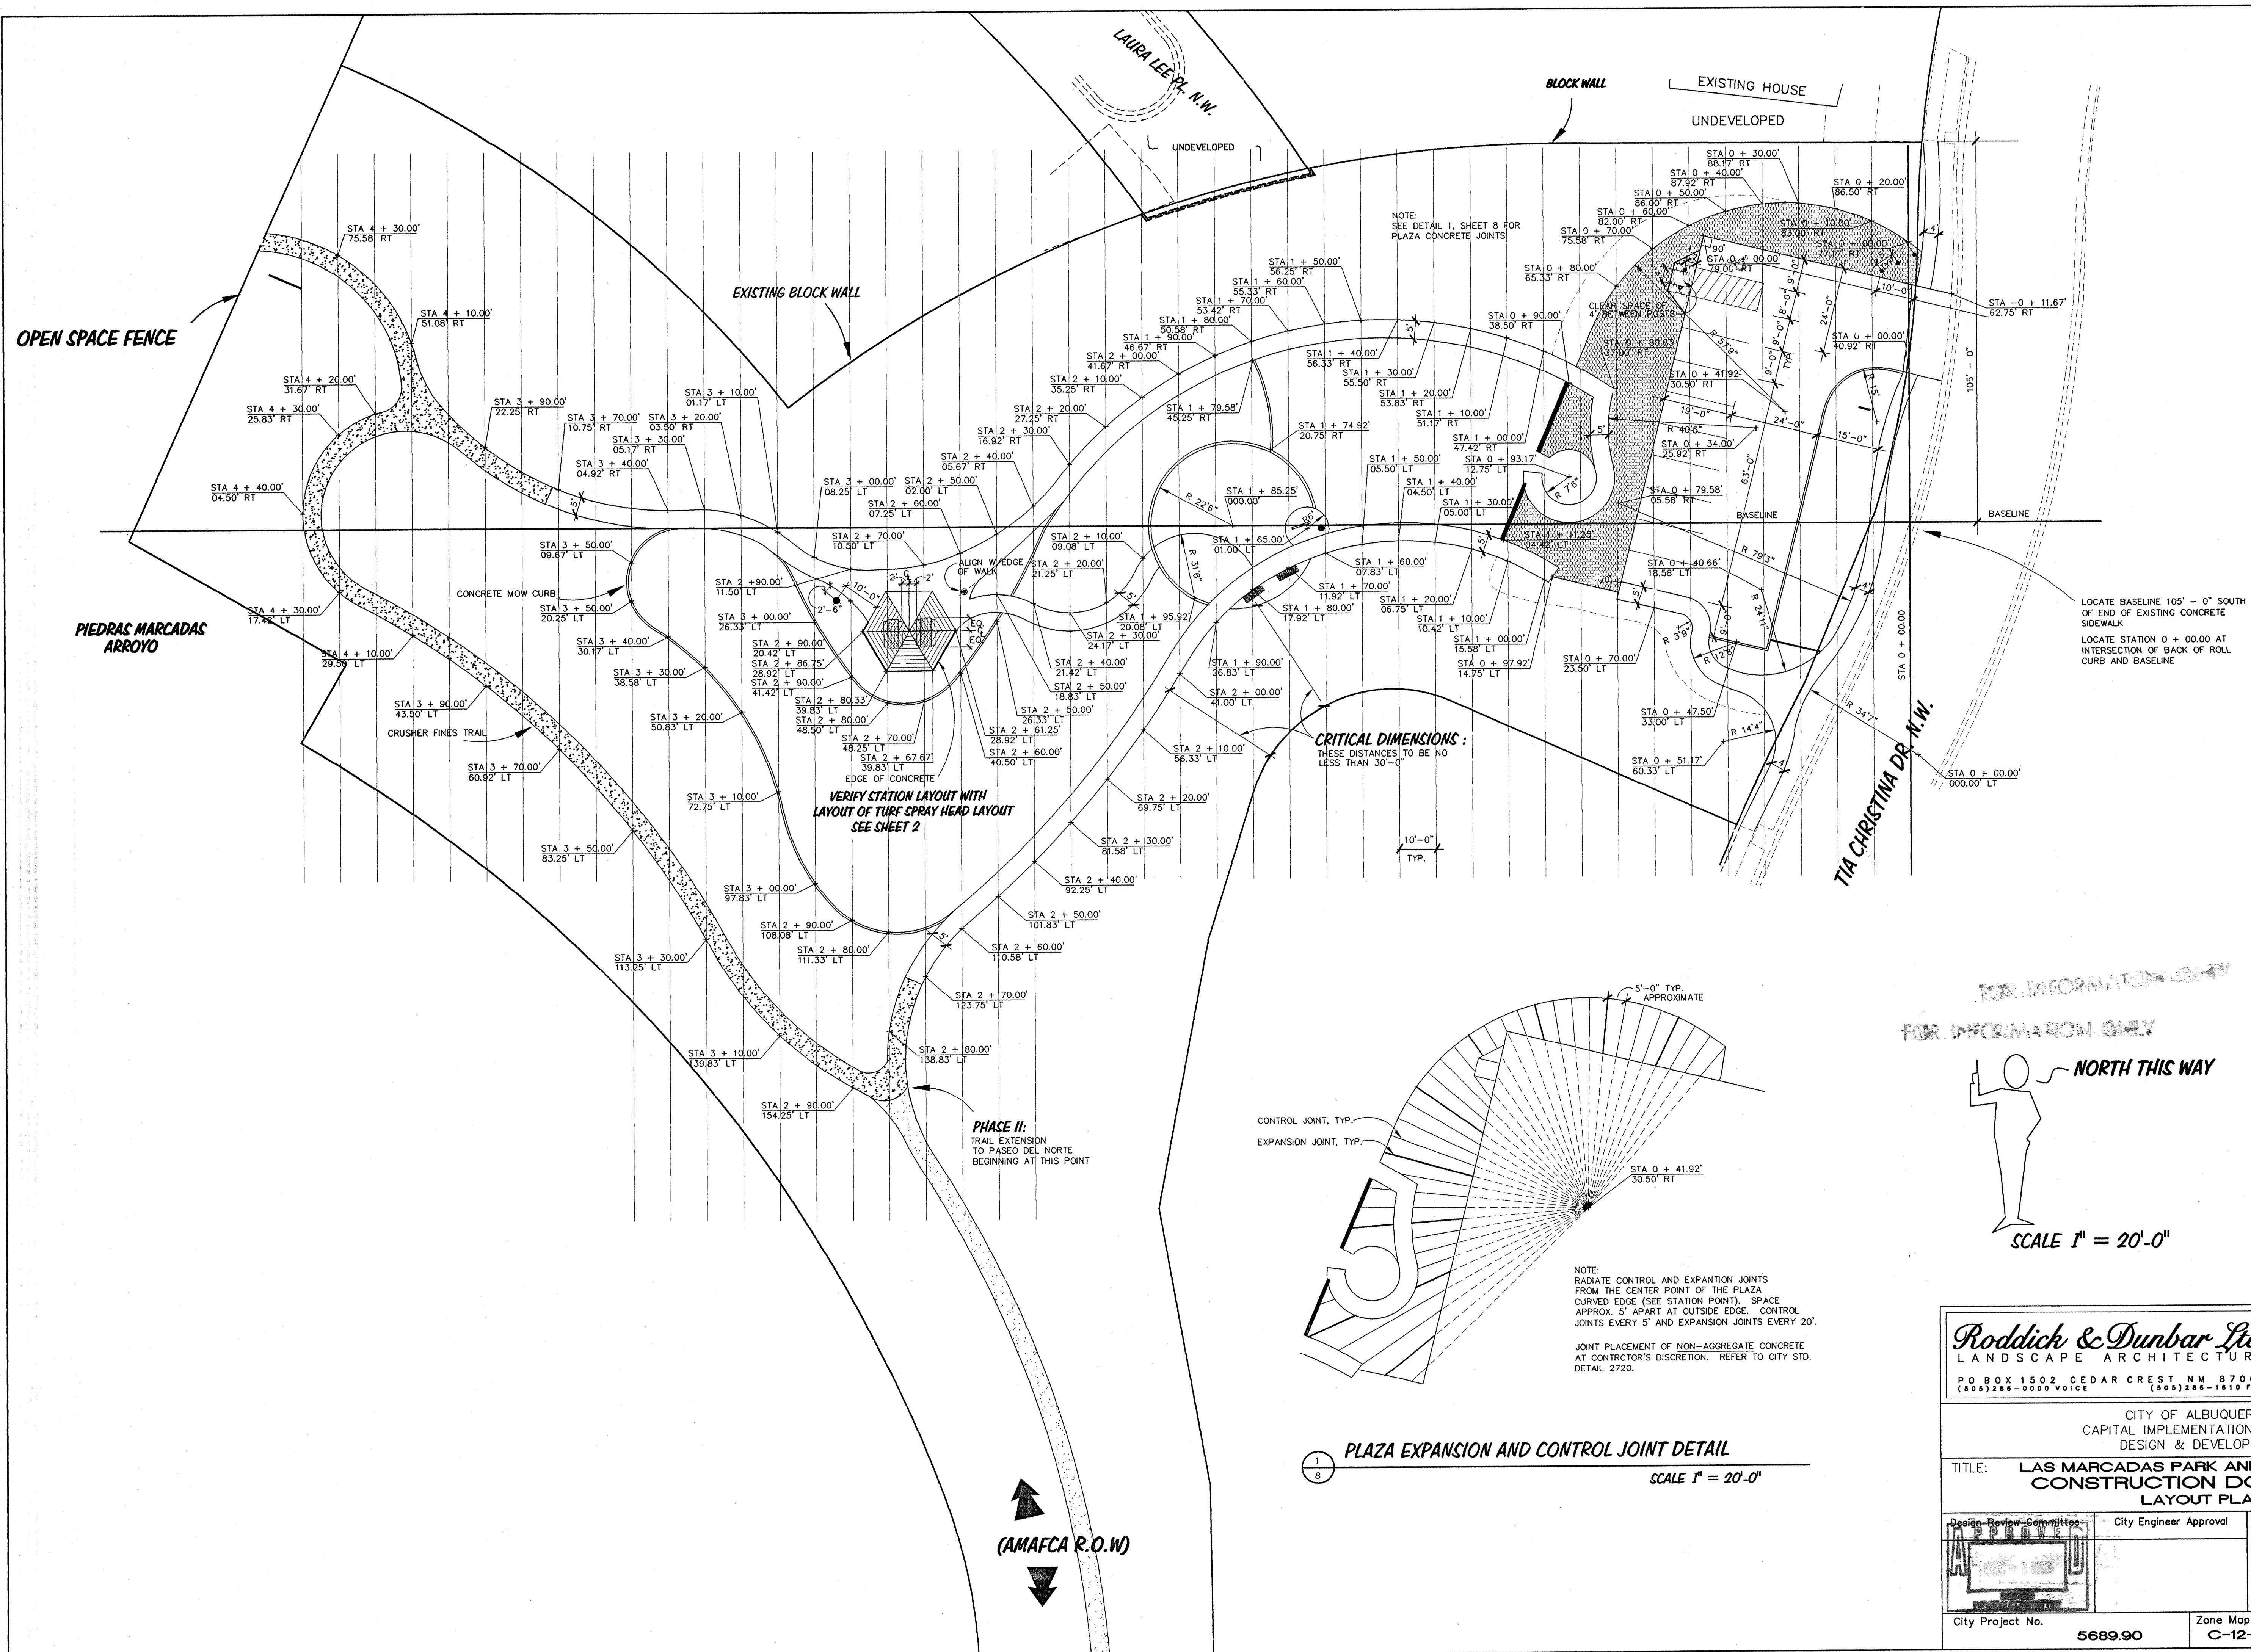[illegible]

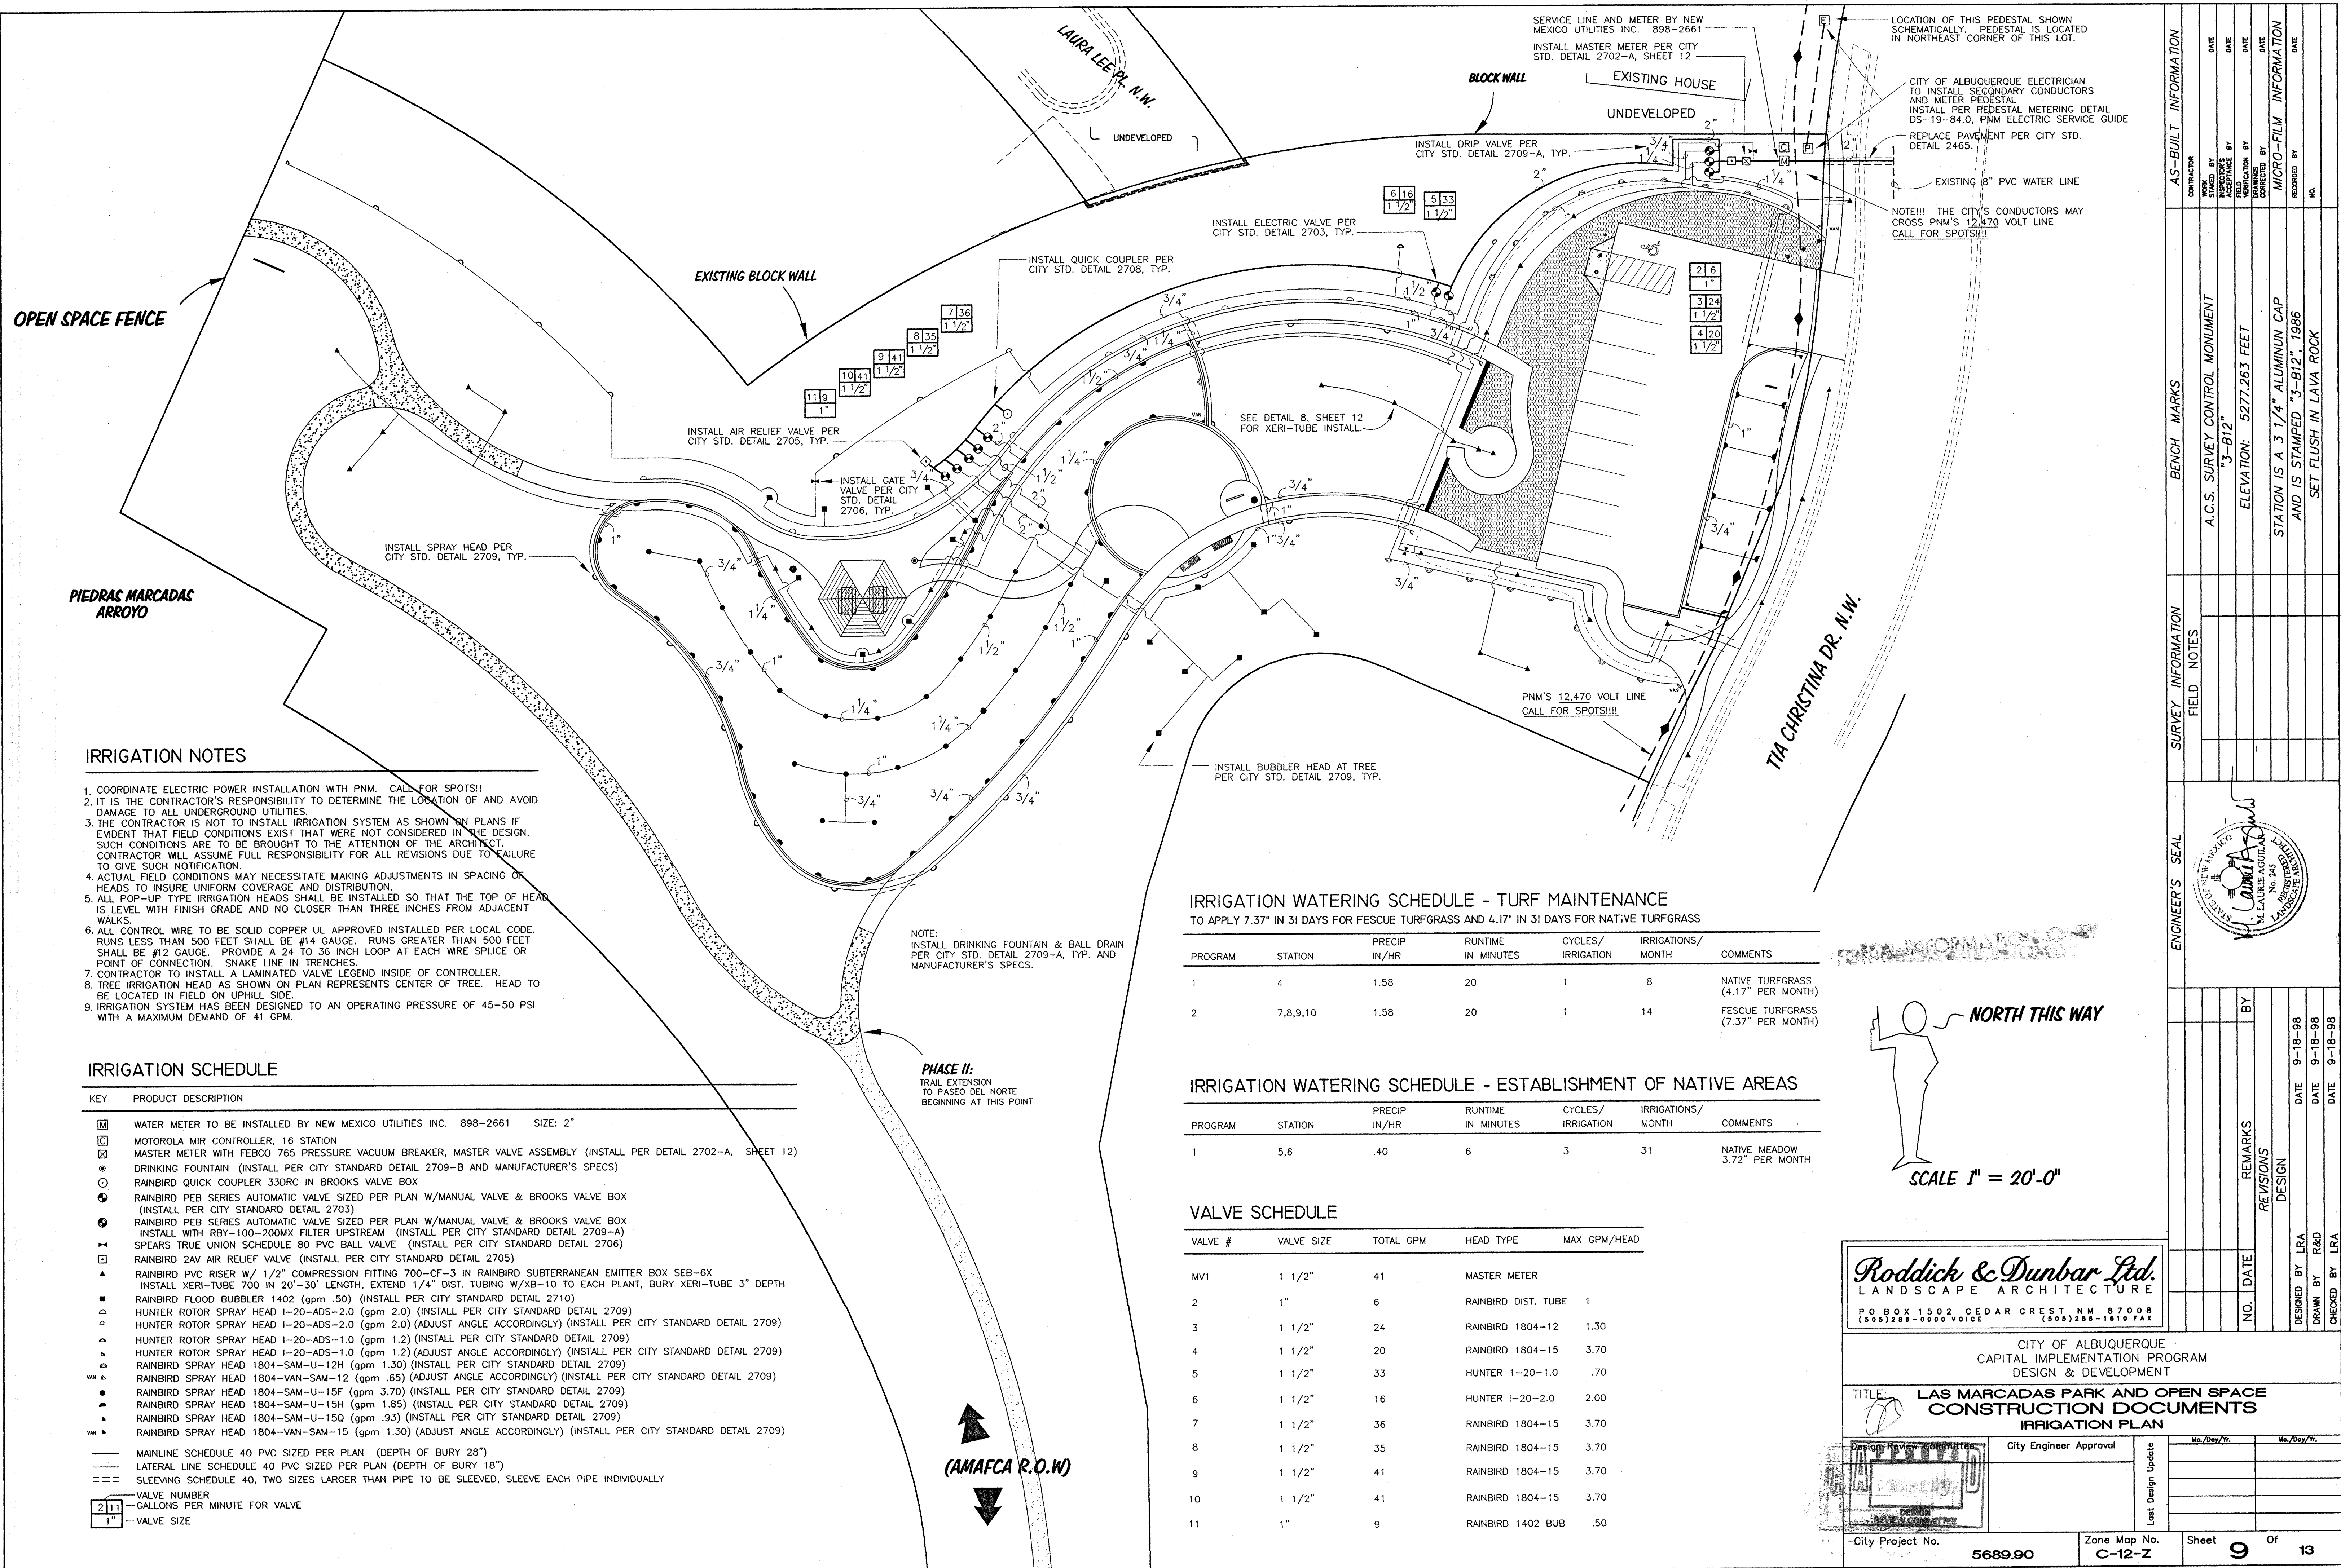

1. REMOVE ALL TRASH AND DEBRIS FROM SEEDING AREA.
2. SEED WITHIN CITY OF ALBU. SPECIFICATION SEED WINDOW TIMES.
3. SEED THESE AREAS WITH SEED MIX "A".
4. ROTOTILL COMPACTED AREAS TO A DEPTH OF 6". USE NO SOIL AMENDMENT.
5. IRRIGATE AREA LIGHTLY (5 MINUTES AT A TIME), THEN USE PRE-EMERGENT HERBICIDE OVER ENTIRE SEEDING AREA 2 FULL WEEKS PRIOR TO SEEDING.
6. DIVIDE AREA INTO GROUPS AND SEED AMOUNT INTO THE SAME NUMBER OF GROUPS.
7. SEED EACH GROUP OF AREAS TO FULLY COVER ENTIRE AREA.
7. DISPERSE SEED BY THE FOLLOWING BROADCAST METHOD: BROADCAST SEED IN A NORTH-SOUTH DIRECTION, THEN AGAIN IN AN EAST WEST DIRECTION.
8. RAKE ENTIRE AREA LIGHTLY IN ORDER TO COVER SEED WITH 1/4" SOIL. STABILIZE WITH CURLEX EROSION CONTROL BLANKET (BEN MEADOWS CO. 1-800-628-2068 OR EQUAL).
9. KEEP NEWLY SEEDD AREAS MOIST AT ALL TIMES DURING THE FIRST 14 DAYS FOLLOWING SEEDING. WATER FOR PERIODS NOT EXCEEDING FIVE MINUTES EACH DURING THIS PERIOD.
10. AFTER THE FIRST 14 DAYS, IRRIGATE AS PER IRRIGATION SCHEDULE SHEET 9. SEED MUST BE IRRIGATED FOR THREE (3) FULL GROWING SEASONS.
11. DO NOT MOW!!! EVER!!!

**PIEDRAS MARCADAS
ARROYO**

NATIVE SEEDING NOTES:

1. SEED WITHIN CITY "A" ALBQ. SPECIFICATION SEED WINDOW TIMES.
 2. SEED THESE AREAS WITH SEED MIX "A" AND IN POCKETS AS SHOWN WITH SHRUB MIX "B" (SEE NOTE 11).
 3. ROTOLIT COMPACTED AREAS TO A DEPTH OF 6". USE NO SOIL AMENDMENT.
 4. IRRIGATE AREA LIGHTLY (5 MINUTES AT A TIME), USE A PRE-EMERGENT HERBICIDE OVER ENTIRE AREA TWO FULL WEEKS PRIOR TO SEEDING.
 5. COVER AREA INTO SMALL GROUPS AND SEED AMOUNT INTO THE SAME NUMBER OF GROUPS. SEED EACH SEPARATELY. THIS WILL ENSURE SEED IS USED SPARINGLY TO COVER ENTIRE AREA.
 6. DISPERSE SEED BY THE FOLLOWING BROADCAST METHOD: BROADCAST SEED IN A NORTH-SOUTH DIRECTION, THEN AGAIN IN AN EAST WEST DIRECTION.
 7. RAKE ENTIRE AREA LIGHTLY IN ORDER TO COVER SEED WITH 1/4" SOIL. STABILIZE WITH CRIMPED WHEAT STRAW OR OTHER STRIP SEED.
 8. KEEP NEWLY SEEDED AREAS MOIST AT ALL TIMES DURING THE FIRST 14 DAYS FOLLOWING SEEDING. WATER FOR PERIODS NOT EXCEEDING FIVE MINUTES EACH DURING THIS PERIOD.
 9. FOLLOWING THE FIRST 14 DAYS, IRRIGATE AS PER IRRIGATION SCHEDULE SHEET 9. SEED MUST BE IRRIGATED FOR THREE (3) FULL GROWING SEASONS.
 10. DO NOT MOW!!! EVER!!!
 11. POCKET SHRUB SEEDING IS ON OCCUR WHILE TOM ELLIS (875-8652) OR LANDSCAPE ARCHITECT (286-0000) IS ON SITE. PROVIDE 24 HOURS NOTICE.
- SEED SHRUB SEEDING IN 10 POCKETS AS SHOWN ON PLAN - EACH ROUGHLY 5'x20" IN SIZE. DIVIDE SEED INTO 10 EQUAL PARTS - ONE PART PER POCKET AND SEED EACH INDIVIDUALLY. INDIVIDUALLY WITHIN 3 FEET OF CURB OR SHRUB OR FARTHER THAN 8' AWAY. SHRUB SEEDING IS NOT TO ENCRoACH WITHIN 8' OF AN IRRIGATION HEDGE. SEED SHRUB SEED AS PER NOTES 6 AND 7.

SYMBOL	COMMON NAME	BOTANICAL NAME	SIZE	MIN. SPACING	QUANT.
	MODESTO ASH	FRAXINUS VELUTINA 'MODESTO'	2 1/2" CAL.	20'	3
	DESERT WILLOW	CHILOPSIS LINEARIS 'HOPE'	2 1/2" CAL.	15'	2
	DESERT WILLOW	CHILOPSIS L. 'LUCRETIA HAMILTON'	2 1/2" CAL.	15'	2
	AUSTRIAN PINE	PINUS NIGRA	6' -8'	15'	5
	NEW MEXICO OLIVE	FORESTIERA NEOMEXICANA	25 GAL.	10'	2

COMMON NAME	BOTANICAL NAME	PLS LBS/AC	COMMON NAME	BOTANICAL NAME	PLS LBS/AC
FOUR WING SALTBU	ATRIPLIX CANESCENS	0.5	SPIKED GAYFEATHER	LIATRIS SPICATA	0.5
DEADLEAF SAGE	ARTEMISA FILIFOLIA	0.5	BLANKETFLOWER	GALLARDIA PULCHELLA	0.5
WINTERP	EUTROIA LANATA	0.5	FIREWHEEL	GALLARDIA ARISTATA	0.5
BROOM DALEA	PSOROTHAMNUS SCOPARIUS	0.5	PURPLE ASTER	MACHAERANTHERA BIGELOWII	1.0
VERBENA	VERBENA BIPPINAPIFOLIA	1.0	SNAKEWEED	GUTIERREZIA SARTOREI	0.5
BUSH PENSTEMON	PENSTEMON AMBIGUUS	0.5	SAND DROPSIED	SPERGOLUS GRYPHANDRUS	1.0
NARROWLEAF PENSTEMON	PENSTEMON ANGUSTIFOLIUS	0.5	SIDEGATS GRAMA	BOUETOLOUA CURTIPENDULA	3.0
PARRY PENSTEMON	PENSTEMON PARRYI	1.0	BLUE GRAMA	BOUETOLOUA GRACILIS	2.0
DESERT MARIGOLD	BAILEYA MULTIRADIATA	1.0	INDIAN RICEGRASS	ORYZOPSIS HYMEINOIDES	6.0
PAPERFLOWER	PSILOSTROPHE TAGETINA	0.5	GALLETIA	HILARIA JAMESII	6.0

AREA FOR NATIVE SEEDING = .75 ACRE TOTAL

1. SEED WITHIN CITY OF ALBQ. SPECIFICATION SEED WINDOW TIMES.
2. SEED THESE AREAS WITH SEED MIX "D".
3. ROTOTILL COMPACTED AREAS TO A DEPTH OF 6". USE NO SOIL AMENDMENT.
4. IRRIGATE AREA LIGHTLY (5 MINUTES AT A TIME), USE A PHOSPHORUS ENRICHED HERBICIDE OVER ENTIRE AREA TWO FULL WEEKS PRIOR TO SEEDING.
5. DISPERSE SEED BY THE FOLLOWING BROADCAST METHOD: BROADCAST SEED IN AN EAST-NORTH-SOUTH DIRECTION, THEN AGAIN IN AN EAST WEST DIRECTION.
6. RAKE ENTIRE AREA THOROUGHLY TO COVER SEED WITH 1/4" SOIL. STABILIZE WITH CRUMPED HAY PER CITY OF ALBQ. STD. SPECS.
7. KEEP NEWLY SEEDD AREAS MOIST AT ALL TIMES DURING THE FIRST 14 DAYS FOLLOWING SEEDING. WATER FOR PERIODS NOT EXCEEDING FIVE MINUTES EACH DURING THIS PERIOD.
8. FOLLOWING THE FIRST 14 DAYS, IRRIGATE AS PER ESTABLISHMENT IRRIGATION SCHEDULE SHEET 9, FOR THE FIRST 3 GROWING SEASONS. IRRIGATE THEREAFTER AS PER MAINTENANCE IRRIGATION SCHEDULE.
9. DO NOT MOW UNTIL END OF 2ND GROWING SEASON IF POSSIBLE.

COMMON NAME	BOTANICAL NAME	PLS LBS	◀ TOTAL FOR SITE!
THREADLEAF SAGE	ARTEMESIA FILIFOLIA	0.1	
APACHE PLUME	FALLUGIA PARADOXA	0.1	
WINTERFAT	EURETIA LANATA	0.1	
BROOM DALEA	PSOROTHAMNUS SCOPARIUS	0.1	
CHAMISA	CHRYSOTHAMNUS NAUSEOSUS	0.1	
BUSH PENSTEMON	PENSTEMON AMBIGUUS	0.2	

SYMBOL	COMMON NAME	BOTANICAL NAME	SIZE	QUANTITY	EMITTERS PER EACH
☉	SIDEOTS GRAMA	BOUTELLOUA CURTIPENDULA	1 GAL.	6	1
☉	SAND DROPSIED	SPOROBOLUS CRYPTANDRUS	1 GAL.	5	1
☉	INDIAN RICEGRASS	ORYZOPSIS HYMENOIDES	1 GAL.	7	1
☉	GALLETA	HILARIA JAMESII	1 GAL.	2	1
☉	DESERT MARIGOLD	BAILEYA MULTIRADIATA	1 GAL.	6	1
☉	DESERT PENSTEMON	PENSTEMON PSFUODSPECTABILIS	1 GAL.	4	1
	SAWWEED	QUINTEREZIA SAROTHRAE	SEEDD	0.1 LB PLS	0
	PURPLE ASTER	MACHAERANTHERA BIGELOWII	SEEDD	0.1 LB PLS	0
	BUSH PENSTEMON	PENSTEMON AMBIGUUS	SEEDD	0.1 LB PLS	0

COMMON NAME	BOTANICAL NAME	PLS LBS	◀ TOTAL FOR SITE!!
SAND DROPSEED	SPOROBOLUS CRYPTANDRUS	.30	
BUFFALOGRASS	BUCLOE DACTYLOIDES	.30	
BLUE GRAMA	BOUTELOUA GRACILIS	.50	

SYMBOL	COMMON NAME	BOTANICAL NAME	SIZE	QUANT.	MIN. SPACING	EMITTERS/EA	HEIGHT
⊙	RED VALERIAN	CENTRANTHUS RUBER	1 GAL.	19	3'	1	
⊙	MOONSHINE YARROW	ACHILLEA FILIPENDULA 'MOONSHINE'	1 GAL.	17	3'	1	1' MAX.
✱	RUSSIAN SAGE	PEROVSKIA ATRIPLICIFOLIA	1 GAL.	17	3'	2	
⊙	RED YUCCA	HESPERALOE PARVIFLORA	5 GAL.	5	4'	1	
⊙	MEX. EVENING PRIMROSE	ONENOTHERA BERLANDIERA	1 GAL.	6	3'	1	
☼	LAVENDER	LAVANDULA ANGUSTIFOLIA	5 GAL.	22	3"	2	
⊕	DESERT PENSTEMON	PENSTEMON PSEUDOSPECTABILIS	1 GAL.	19	2"	1	3' MAX.
⊙	BLUEBEARD	CARYOPTERIS X CLANDONENSIS	1 GAL.	11	3'	2	
☼	CHAMISA	CHRYSOETHAMNUS NAUSEOSUS	5 GAL.	7	6'	1	
☼	THREADLEAF SAGE	ARTEMISIA FILIFOLIA	5 GAL.	42	3'	1	3' MAX.
⊙	APACHE PLUME	FALLUGIA PARADOXA	5 GAL.	6	6'	1	
☼	BROOM DALEA	PSOROTHAMNUS SCOPARIUS	5 GAL.	23	6'	1	3' MAX.
⊙	DWARF BUTTERFLY BUSH	BUDDLEIA DAVIDII 'NANHONGENSIS'	5 GAL.	12	6'	2	
⊙	VITEX	VITEX AGNUS-CASTUS	5 GAL.	2	8'	2	
⊕	THREE-LEAF SUMAC	RHUS TRILOBATA	5 GAL.	2	6'	2	
⬢	BASALT BOULDER (COLOR: BLACK)	OBTAIN FROM AMAFCA - CONTACT DOROTHY VINSON FOR COORDINATION 857-8637. QUANTITY 23. SEE DETAIL 7. SHEET 12 FOR SIZE AND INSTALLATION.					

OBTAIN FROM AMAFCA - CONTACT DOROTHY VINSON FOR COORDINATION
857-8637 QUANTITY 23. SEE DETAIL 7, SHEET 12 FOR SIZE AND INSTALLATION

Professional Engineer's Seal for M. Laurie Aguilar, State of New Mexico, No. 245, Registered Landscape Architect.

FOR INFORMATION ONLY

NORTH THIS WAY

SCALE 1" = 20'-0"

Roddick & Dunbar Ltd.
LANDSCAPE ARCHITECTURE
PO BOX 1502 CEDAR CREST NM 87008
(505) 286-0000 VOICE (505) 286-1610 FAX

CITY OF ALBUQUERQUE
CAPITAL IMPLEMENTATION PROGRAM
DESIGN & DEVELOPMENT

TITLE: LAS MARCADAS PARK AND OPEN SPACE
CONSTRUCTION DOCUMENTS
PLANTING PLAN

Design Review Committee

APPROVED

DEC - 1984

DESIGN
REVIEW COMMITTEE


City Engineer Approval

Last Design Update

City Project No.

5689.90






Sheet **10** Of **13**

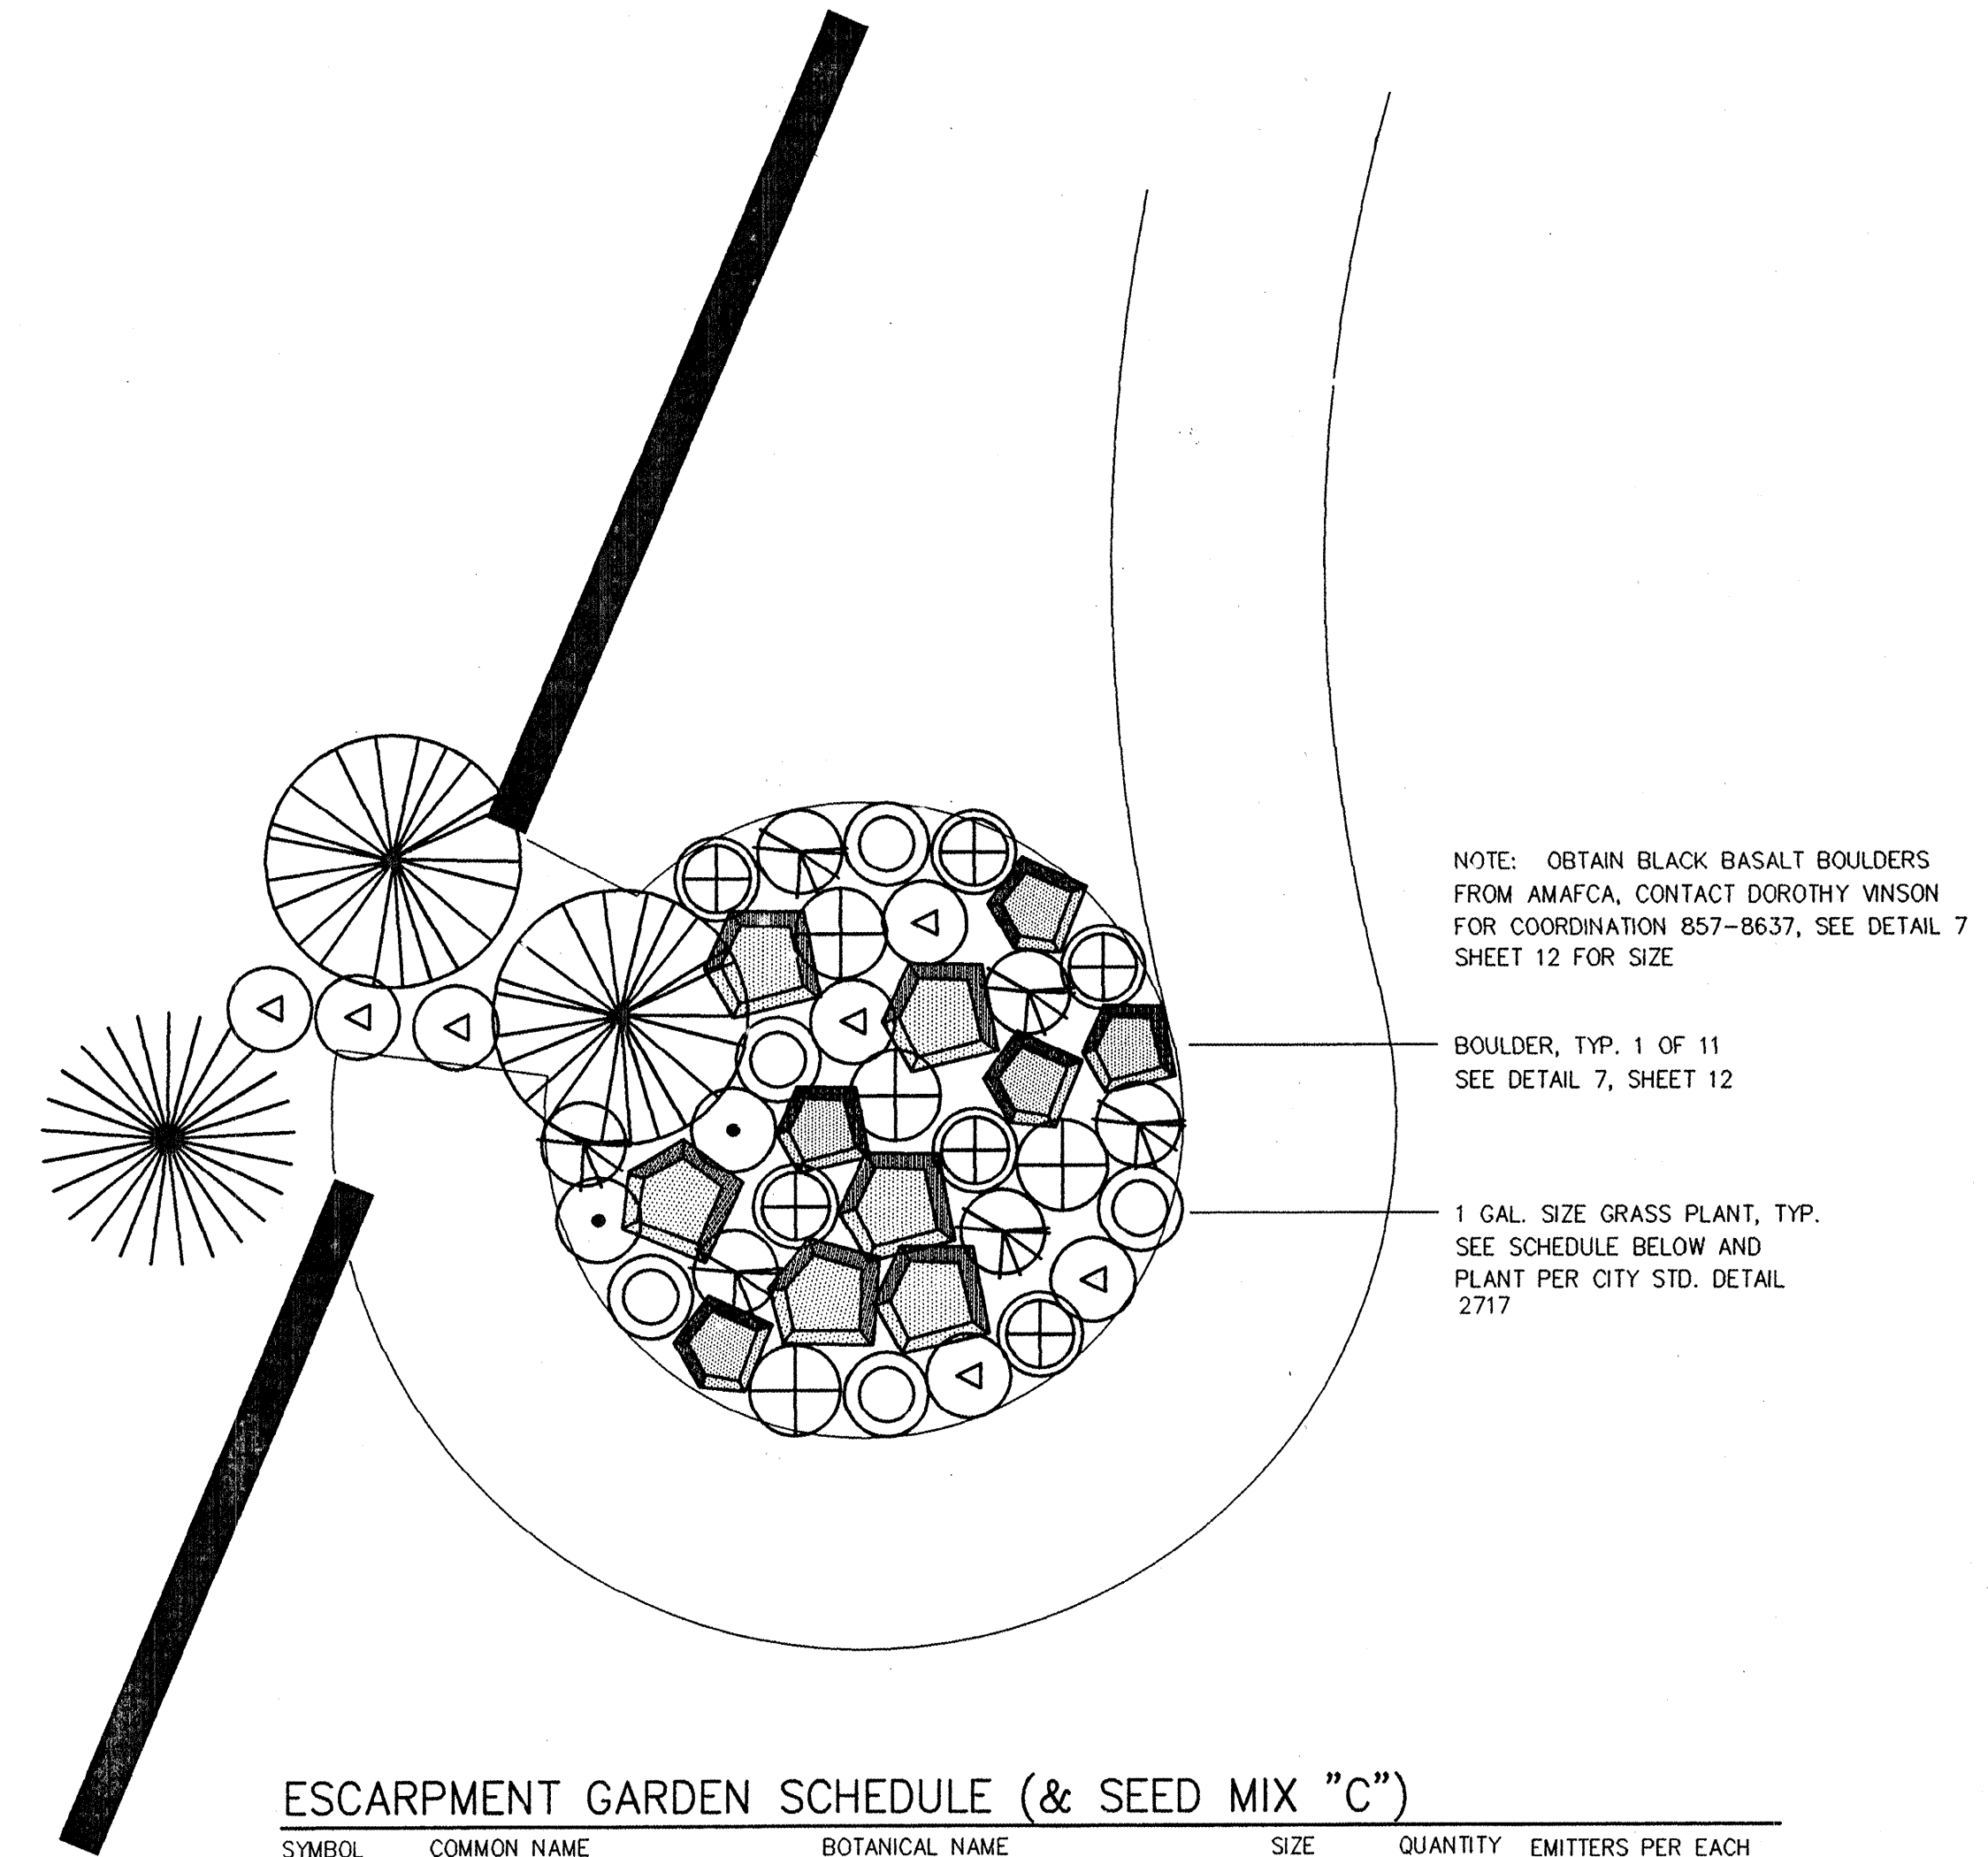

2 ESCARPMENT GARDEN PLANT AND BOULDER LAYOUT
11
SCALE: 1/4" = 1' - 0"

1. IT IS THE CONTRACTOR'S RESPONSIBILITY TO DETERMINE THE LOCATION OF AND AVOID DAMAGE TO ALL UNDERGROUND UTILITIES.
2. ANY PLANT SUBSTITUTIONS MUST BE APPROVED BY THE LANDSCAPE ARCHITECT PRIOR TO INSTALLATION.
3. THE CONTRACTOR IS NOT TO INSTALL PLANT MATERIAL AS SHOWN ON PLANS IF EVIDENT THAT FIELD CONDITIONS EXIST THAT WERE NOT CONSIDERED IN THE DESIGN. SUCH CONDITIONS ARE TO BE BROUGHT TO THE ATTENTION OF THE ARCHITECT. CONTRACTOR WILL ASSUME FULL RESPONSIBILITY FOR ALL REVISIONS DUE TO FAILURE TO GIVE SUCH NOTIFICATION.
4. PLANT MATERIAL TO BE PLANTED AS SOON AS POSSIBLE FOLLOWING DELIVERY TO THE SITE. BACKFILL ALL PLANTS WITH 3 PARTS CLEAN NATIVE STOCKPILED TOPSOIL AND 1 PART DECOMPOSED DAIRY MANURE. REMOVE ALL STONE OVER 1" DIAMETER FROM BACKFILL SOIL.
5. LANDSCAPE ARCHITECT TO TAG TREES AT NURSERY PRIOR TO PURCHASE AND INSTALLATION. LANDSCAPE ARCHITECT TO VISUALLY OBSERVE PLANT MATERIAL FOR SIZE AND VIGOR, AND SPOT LOCATIONS PRIOR TO INSTALLATION. PROVIDE 48 HOUR NOTICE TO LANDSCAPE ARCHITECT. PLANTING AREAS ARE NOT TO STAND BARE FOR LONGER THAN NEEDED FOR REMOVALS AND CONSTRUCTION.
6. MULCH ALL SHRUB PLANTERS WITH 3" DEPTH GRAVEL MULCH. GRAVEL MULCH TO BE 3/4"-1" DIA. IN SIZE. STONE TO BE CUT SANTA FE BROWN FROM WESTERN MOBILE (LAFARGE) 828-2448. FILTER FABRIC TO BE INSTALLED BENEATH ALL STONE MULCH IN ALL PLANTERS.
7. ALL VITEX, NEW MEXICO OLIVE, AND DESERT WILLOW SPECIMENS TO BE MULTI-TRUNKED TREE FORMS.
8. CENTER OF SHRUBS TO BE NO CLOSER TO HARD SURFACE THAN 4'-0". CALL LANDSCAPE ARCHITECT TO SPOT PLANT LOCATIONS PRIOR TO INSTALLATION 286-0000.

CITY OF ALBUQUERQUE CAPITAL IMPLEMENTATION PROGRAM DESIGN & DEVELOPMENT				
TITLE: LAS MARCADAS PARK AND OPEN SPACE CONSTRUCTION DOCUMENTS SITE DETAILS				
	Design Review Committee	City Engineer Approval	Last Design Update	Mo./Day/Yr.
City Project No. 5689.90	Zone Map No. C-12-Z	Sheet 11	Of 13	

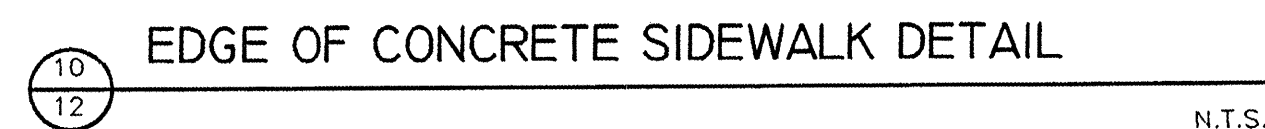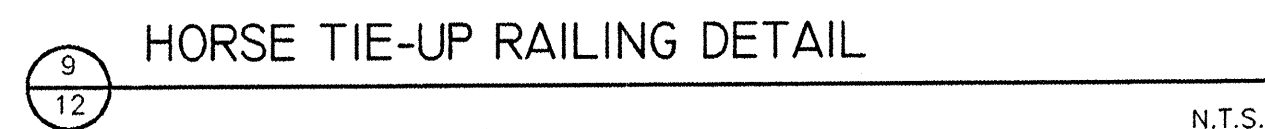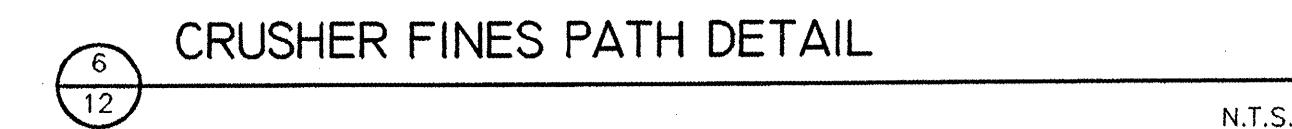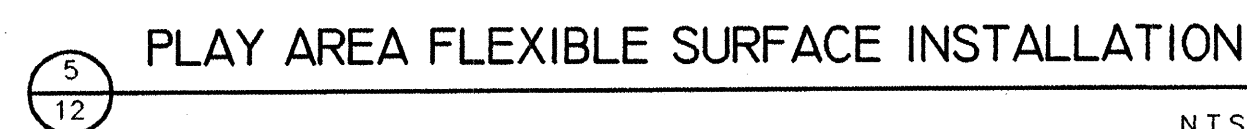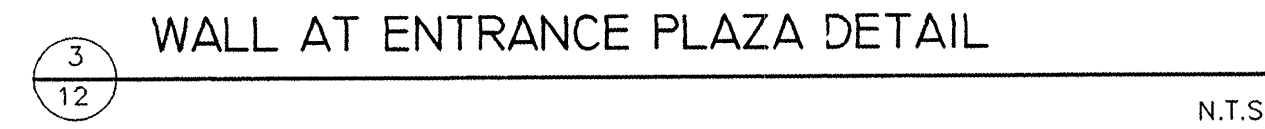


CONSTRUCTION TRAFFIC CONTROL GENERAL NOTES

1. CONTRACTOR MUST OBTAIN FROM CONSTRUCTION COORDINATION AN EXCAVATION/BARRICADE PERMIT BEFORE ENGAGING IN ANY CONSTRUCTION, MAINTENANCE OR REPAIR WORK IN ANY OF THE CITY OF ALBUQUERQUE'S RIGHTS-OF-WAY. EMERGENCY WORK THAT WOULD PRESERVE LIFE OR PROPERTY IS EXCLUDED WITH THE UNDERSTANDING, THAT A PERMIT SHALL BE OBTAINED WITHIN 24 TO 48 HOURS.

2. CONTRACTOR SHALL AT THE TIME OF PERMIT REQUEST, SUBMIT FOR APPROVAL BY CONSTRUCTION COORDINATION, A TRAFFIC CONTROL PLAN DETAILING ALL EXISTING TOPOGRAPHY SUCH AS LANE WIDTHS, DRIVEWAYS, AND BUSINESS/RESIDENTIAL ACCESSES. THE TRAFFIC CONTROL PLAN SHALL INCLUDE ALL PHASES OF WORK AND SCHEDULES INVOLVED IN THE CONSTRUCTION PROJECT. ANY SEPARATE PHASES OF A CONSTRUCTION PROJECT SHALL BE GIVEN AN INDIVIDUAL PERMIT EACH. BLANKET PERMITS WILL NOT BE ISSUED.

3. THESE TYPICAL TRAFFIC CONTROL PLANS DO NOT REFLECT THE EXISTING TOPOGRAPHY SUCH AS DRIVEWAYS, LANE WIDTHS, AND BUSINESS/RESIDENTIAL ACCESSES. EVERY LOCATION THAT REQUIRES CONSTRUCTION TRAFFIC CONTROL SHALL HAVE A DETAILED TRAFFIC CONTROL PLAN SHOWING ALL EXISTING TOPOGRAPHY.

4. CONSTRUCTION SHALL NOT BEGIN UNLESS A TRAFFIC CONTROL PLAN HAS BEEN APPROVED AND VERIFIED BY CONSTRUCTION COORDINATION.

5. CONSTRUCTION COORDINATION SHALL BE NOTIFIED 48 HOURS PRIOR TO ANY TRAFFIC CONTROL CHANGES NEEDED BY CONTRACTOR, THAT WERE NOT PREVIOUSLY APPROVED. THESE TRAFFIC CONTROL CHANGES SHALL BE REQUESTED IN WRITING ACCOMPANIED WITH A TRAFFIC CONTROL PLAN REFLECTING SUCH CHANGES.

6. ALL CONSTRUCTION TRAFFIC CONTROL DEVICES SHALL COMPLY TO THE MANUAL ON UNIFORM TRAFFIC CONTROL DEVICES (MUTCD), LATEST EDITION. IT IS THE RESPONSIBILITY OF THE CONTRACTOR TO INSTALL, SERVICE AND MAINTAIN ALL TRAFFIC CONTROL DEVICES. TRAFFIC CONTROL DEVICES SHALL NOT BE REMOVED OR ALTERED IN ANY WAY WITHOUT THE APPROVAL OF CONSTRUCTION COORDINATION, PER SECTION 6A-4 OF THE MUTCD, LATEST EDITION.

7. THE CONSTRUCTION TRAFFIC CONTROL INITIAL SET-UP SHALL BE BY AN AMERICAN TRAFFIC SAFETY SERVICES ASSOCIATION (ATSSA) CERTIFIED WORKSITE TRAFFIC SUPERVISOR. THE MAINTENANCE AND SERVICING SHALL ALSO BE DONE BY AN ATSSA CERTIFIED WORKSITE TRAFFIC SUPERVISOR OR EQUIVALENT.

8. CONTRACTOR IS RESPONSIBLE TO MAINTAIN AND SERVICE ALL TRAFFIC CONTROL DEVICES 24 HOURS A DAY, 7 DAYS A WEEK THROUGHOUT LENGTH OF PROJECT. CONTRACTOR IS RESPONSIBLE THAT ALL TRAFFIC CONTROL DEVICES COMPLY WITH THE MUTCD, LATEST EDITION.

9. ALL ADVANCE WARNING SIGNS SHALL BE DOUBLE INDICATED WHENEVER THERE ARE MULTI-LANE TRAFFIC IN ANY ONE GIVEN DIRECTION AND THERE IS SUFFICIENT MEDIAN SPACE.

10. ALL BARRICADES IN ALL TAPERS AND TANGENTS SHALL BE PLACED APART, A DISTANCE MEASURED IN FEET, EQUAL TO THAT OF THE POSTED SPEED LIMIT. NO EXCEPTIONS UNLESS APPROVED BY CONSTRUCTION COORDINATION PER MUTCD SECTION 6A-4.

11. ALL WORK IN ARTERIAL ROADWAYS SHALL BE ON A CONTINUOUS 24HOUR PER DAY BASIS UNTIL COMPLETED.

12. CONTRACTOR IS RESPONSIBLE TO PROVIDE CONSTRUCTION COORDINATION, A WEEKLY LOG OF DAILY INSPECTIONS OF BARRICADE AND MAINTENANCE SCHEDULES ON PROJECTS THAT ARE OVER ONE WEEK DURATION.

13. EQUIPMENT OR MATERIALS SHALL NOT BE STORED WITHIN 15 FEET OF A TRAVELLED TRAFFIC LANE DURING NON-WORKING HOURS WITHOUT THE APPROVAL OF CONSTRUCTION COORDINATION.

14. CONTRACTOR SHALL PROVIDE AND MAINTAIN A SAFE AND ADEQUATE MEANS OF CHANNELIZING PEDESTRIAN TRAFFIC AROUND AND THROUGH THE CONSTRUCTION AREA.

15. CONTRACTOR IS RESPONSIBLE FOR OBLITERATION OF ANY CONFLICTING STRIPING AND RESPONSIBLE FOR ALL TEMPORARY STRIPING.

16. CONTRACTOR SHALL MAINTAIN ACCESS TO ALL FACILITIES, BUSINESSES AND/OR RESIDENTS AT ALL TIMES.

17. CONTRACTOR SHALL PROVIDE ACCESS SIGNS FOR BUSINESSES LOCATED WITHIN THE CONSTRUCTION AREA UNDER THE SUPERVISION OF CONSTRUCTION COORDINATION. EACH ACCESS SIGN SHALL HAVE 5 INCH, WHITE OPAQUE LETTERING ON BLUE REFLECTORIZED BACKGROUND. ACCESS SIGNS SHALL BE CONSIDERED INCIDENTAL TO THE BID AND NOT PART OF THE CONTRACT UNLESS OTHERWISE STATED. NO MORE THAN 3 BUSINESSES SHALL BE LISTED ON A ACCESS SIGN. SHOPPING CENTERS AND MALLS SHALL BE LISTED AS SUCH.

18. ALL ADVANCE WARNING SIGNS SHALL MEET THE MINIMUM REFLECTIVE INTENSITY REQUIREMENTS SET FORTH BY THE CITY OF ALBUQUERQUE. CONSTRUCTION COORDINATION SHALL DETERMINE ALL REQUIREMENTS AND APPROVE OR DISAPPROVE ANY ADVANCE WARNING SIGN PER SECTION 6A-4 OF THE MUTCD, LATEST EDITION.

19. 48 HOURS PRIOR TO OCCUPANCY OR CLOSING OF A RIGHT-OF-WAY, CONTRACTOR SHALL NOTIFY: POLICE, FIRE DEPARTMENT, SCHOOLS, HOSPITALS, TRANSIT AUTHORITY, BUSINESSES AND/OR RESIDENTS THAT WILL BE AFFECTED BY THE CONSTRUCTION.

20. ANY FIELD ADJUSTMENTS SHALL BE APPROVED BY CONSTRUCTION COORDINATION.

21. EXCAVATIONS SHALL BE PLATED, TEMPORARILY PATCHED OR RESURFACED PRIOR TO OPENING OF TRAFFIC. A MINIMUM OF 11 FEET SHALL BE PROVIDED FOR TRAFFIC IN ANY GIVEN DIRECTION. CONTRACTOR IS RESPONSIBLE FOR ANY WORK INVOLVED IN SATISFYING THESE REQUIREMENTS.

22. CONTRACTOR SHALL AT ALL TIMES COMPLY WITH THE FOLLOWING:
1. STANDARDS AND REQUIREMENTS SET FORTH IN THE MANUAL ON UNIFORM TRAFFIC CONTROL DEVICES, LATEST EDITION.
2. THE CITY OF ALBUQUERQUE TRAFFIC CODE, LATEST EDITION.
3. SECTION 19 OF THE CITY OF ALBUQUERQUE'S STANDARD SPECIFICATIONS FOR PUBLIC WORK CONSTRUCTION, AS WELL AS OTHER SECTIONS.


23. FAILURE TO COMPLY WITH ANY OF THE ABOVE MENTIONED, WILL BE ADEQUATE CAUSE TO CEASE ALL WORK ON ANY CONSTRUCTION PROJECT. WORK WILL NOT RESUME UNTIL ALL REQUIREMENTS ARE ADDRESSED AND APPROVED BY CONSTRUCTION COORDINATION.

24. ALL TRAFFIC CONTROL DEVICES SHALL BE KEPT IN NEW-CLEAN CONDITION. WASHING OF EQUIPMENT IS INCIDENTAL TO IT'S PLACEMENT AND MAINTENANCE.


25. TRAFFIC CONTROL STANDARDS APPLY ONLY WHERE THE CONSTRUCTION TRAFFIC CONTROL PLANS ARE NOT SPECIFIC.

26. ADVANCE WARNING SIGNS SHALL BE 36"x36" MIN. WITH SUPER ENGINEERING GRADE SHEETING OR BETTER. MOUNTING HEIGHT AT TOP OF SIGN SHALL BE THE SAME AS FOR A 48" SIGN AS INDICATED IN THE M.U.T.C.D.

27. CONTRACTOR SHALL MAINTAIN A GRAFFITI-FREE WORKSITE. ALL GRAFFITI SHALL BE PROMPTLY REMOVED FROM ALL EQUIPMENT, BOTH PERMANENT AND TEMPORARY.

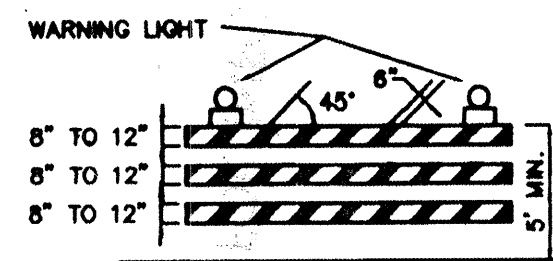


TYPE III BARRICADE

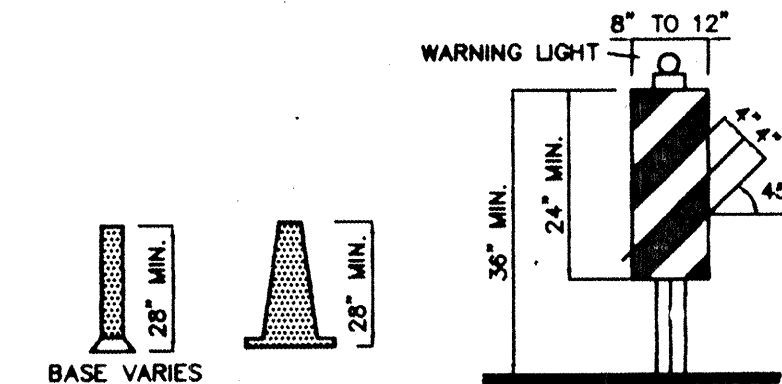


VERTICAL PANEL


CONES

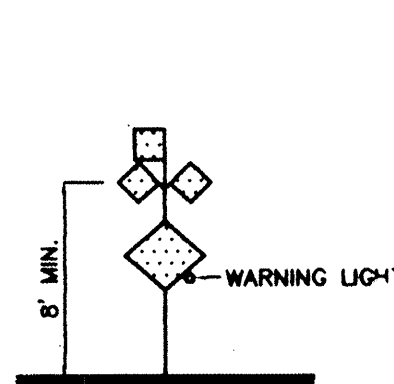


HIGH LEVEL WARNING DEVICE

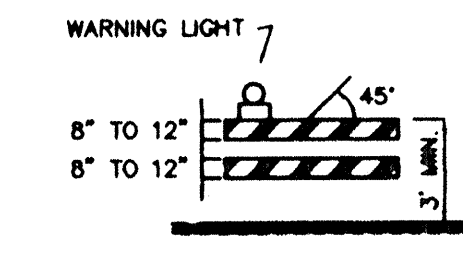


TYPE II BARRICADE

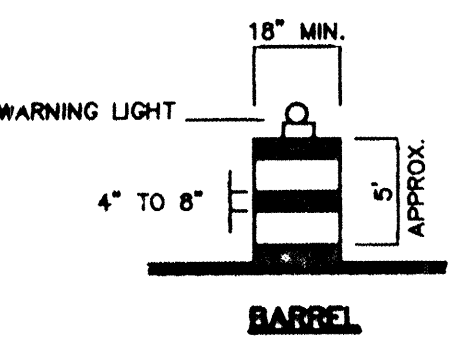

BARREL

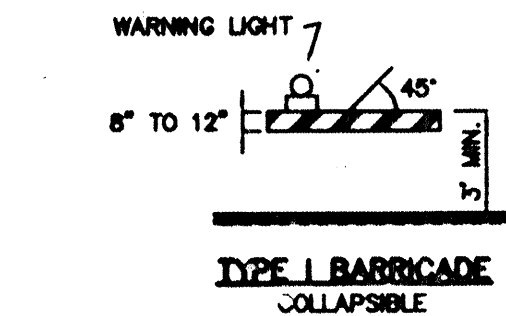

TYPE I BARRICADE

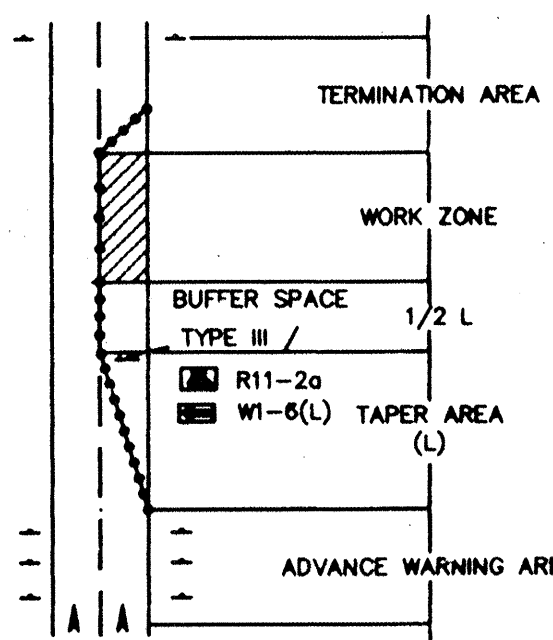

TRAFFIC CONTROL ELEMENTS

LEGEND

- WORK AREA
BARRICADE - TYPE I, TYPE II, OR BARREL
BARRICADE - TYPE III
VERTICAL PANEL
WARNING SIGN
DISTANCE BETWEEN SIGNS - A DISTANCE MEASURED IN FEET EQUAL TO A VALUE OF TEN TIMES THE SPEED LIMIT OF THE STREET
FLAGMAN POSITION
SPACING BETWEEN BARRICADES- A DISTANCE MEASURED IN FEET EQUAL TO THE SPEED LIMIT OF THE STREET
TAPER LENGTH - SEE CHART BELOW
THE TANGENT LENGTH IS EQUAL TO THE TAPER LENGTH FOR A GIVEN STREET.

TAPER REQUIREMENTS

SPEED LIMIT (MPH)	TAPER LENGTH (L) (FEET)			MINIMUM NUMBER OF DEVICES FOR TAPER	MAXIMUM DEVICE SPACING IN FEET	
	10' LANE	11' LANE	12' LANE		ALONG TAPER	AFTER TAPER
20	70	75	80	5	20	20
25	105	115	125	6	25	25
30	150	165	180	7	30	30
35	205	225	245	8	35	35
40	270	295	320	9	40	40
45	450	495	540	13	45	45
50	500	550	600	13	50	50
55	550	605	660	13	55	55

RECOMMENDED SIGN SPACING(D) FOR ADVANCE WARNING SIGN SERIES

SPEED LIMITS PER HOUR	MINIMUM DISTANCE BETWEEN SIGNS	MINIMUM DISTANCE FROM LAST SIGN TO TAPER
0-20	10 X SPEED LIMIT	10 X SPEED LIMIT
25-30	10 X SPEED LIMIT	10 X SPEED LIMIT
30-35	10 X SPEED LIMIT	10 X SPEED LIMIT
40-45	10 X SPEED LIMIT	10 X SPEED LIMIT
50-60	10 X SPEED LIMIT	10 X SPEED LIMIT


TAPER CRITERIA

TYPE OF TAPER	TAPER LENGTH
UPSTREAM TAPER:	
MERGING TAPER	L MINIMUM
SHIFTING TAPER	1/2 L MINIMUM
SHOULDER TAPER	1/2 L MINIMUM
TWO-WAY TRAFFIC TAPER	100 FEET MAXIMUM
DOWNSIDE TAPERS	100 FEET PER LANE

TAPER LENGTH COMPUTATION

SPEED LIMIT	L =
40 MPH OR LESS	$L = \frac{WS^2}{60}$
45 MPH OR GREATER	$L = W \times S$
L = TAPER LENGTH W = WIDTH OF OFFSET IN FEET S = POSTED SPEED OR OFF-PEAK 85-PERCENTILE SPEED IN MPH	

SIGN FACE DETAILS

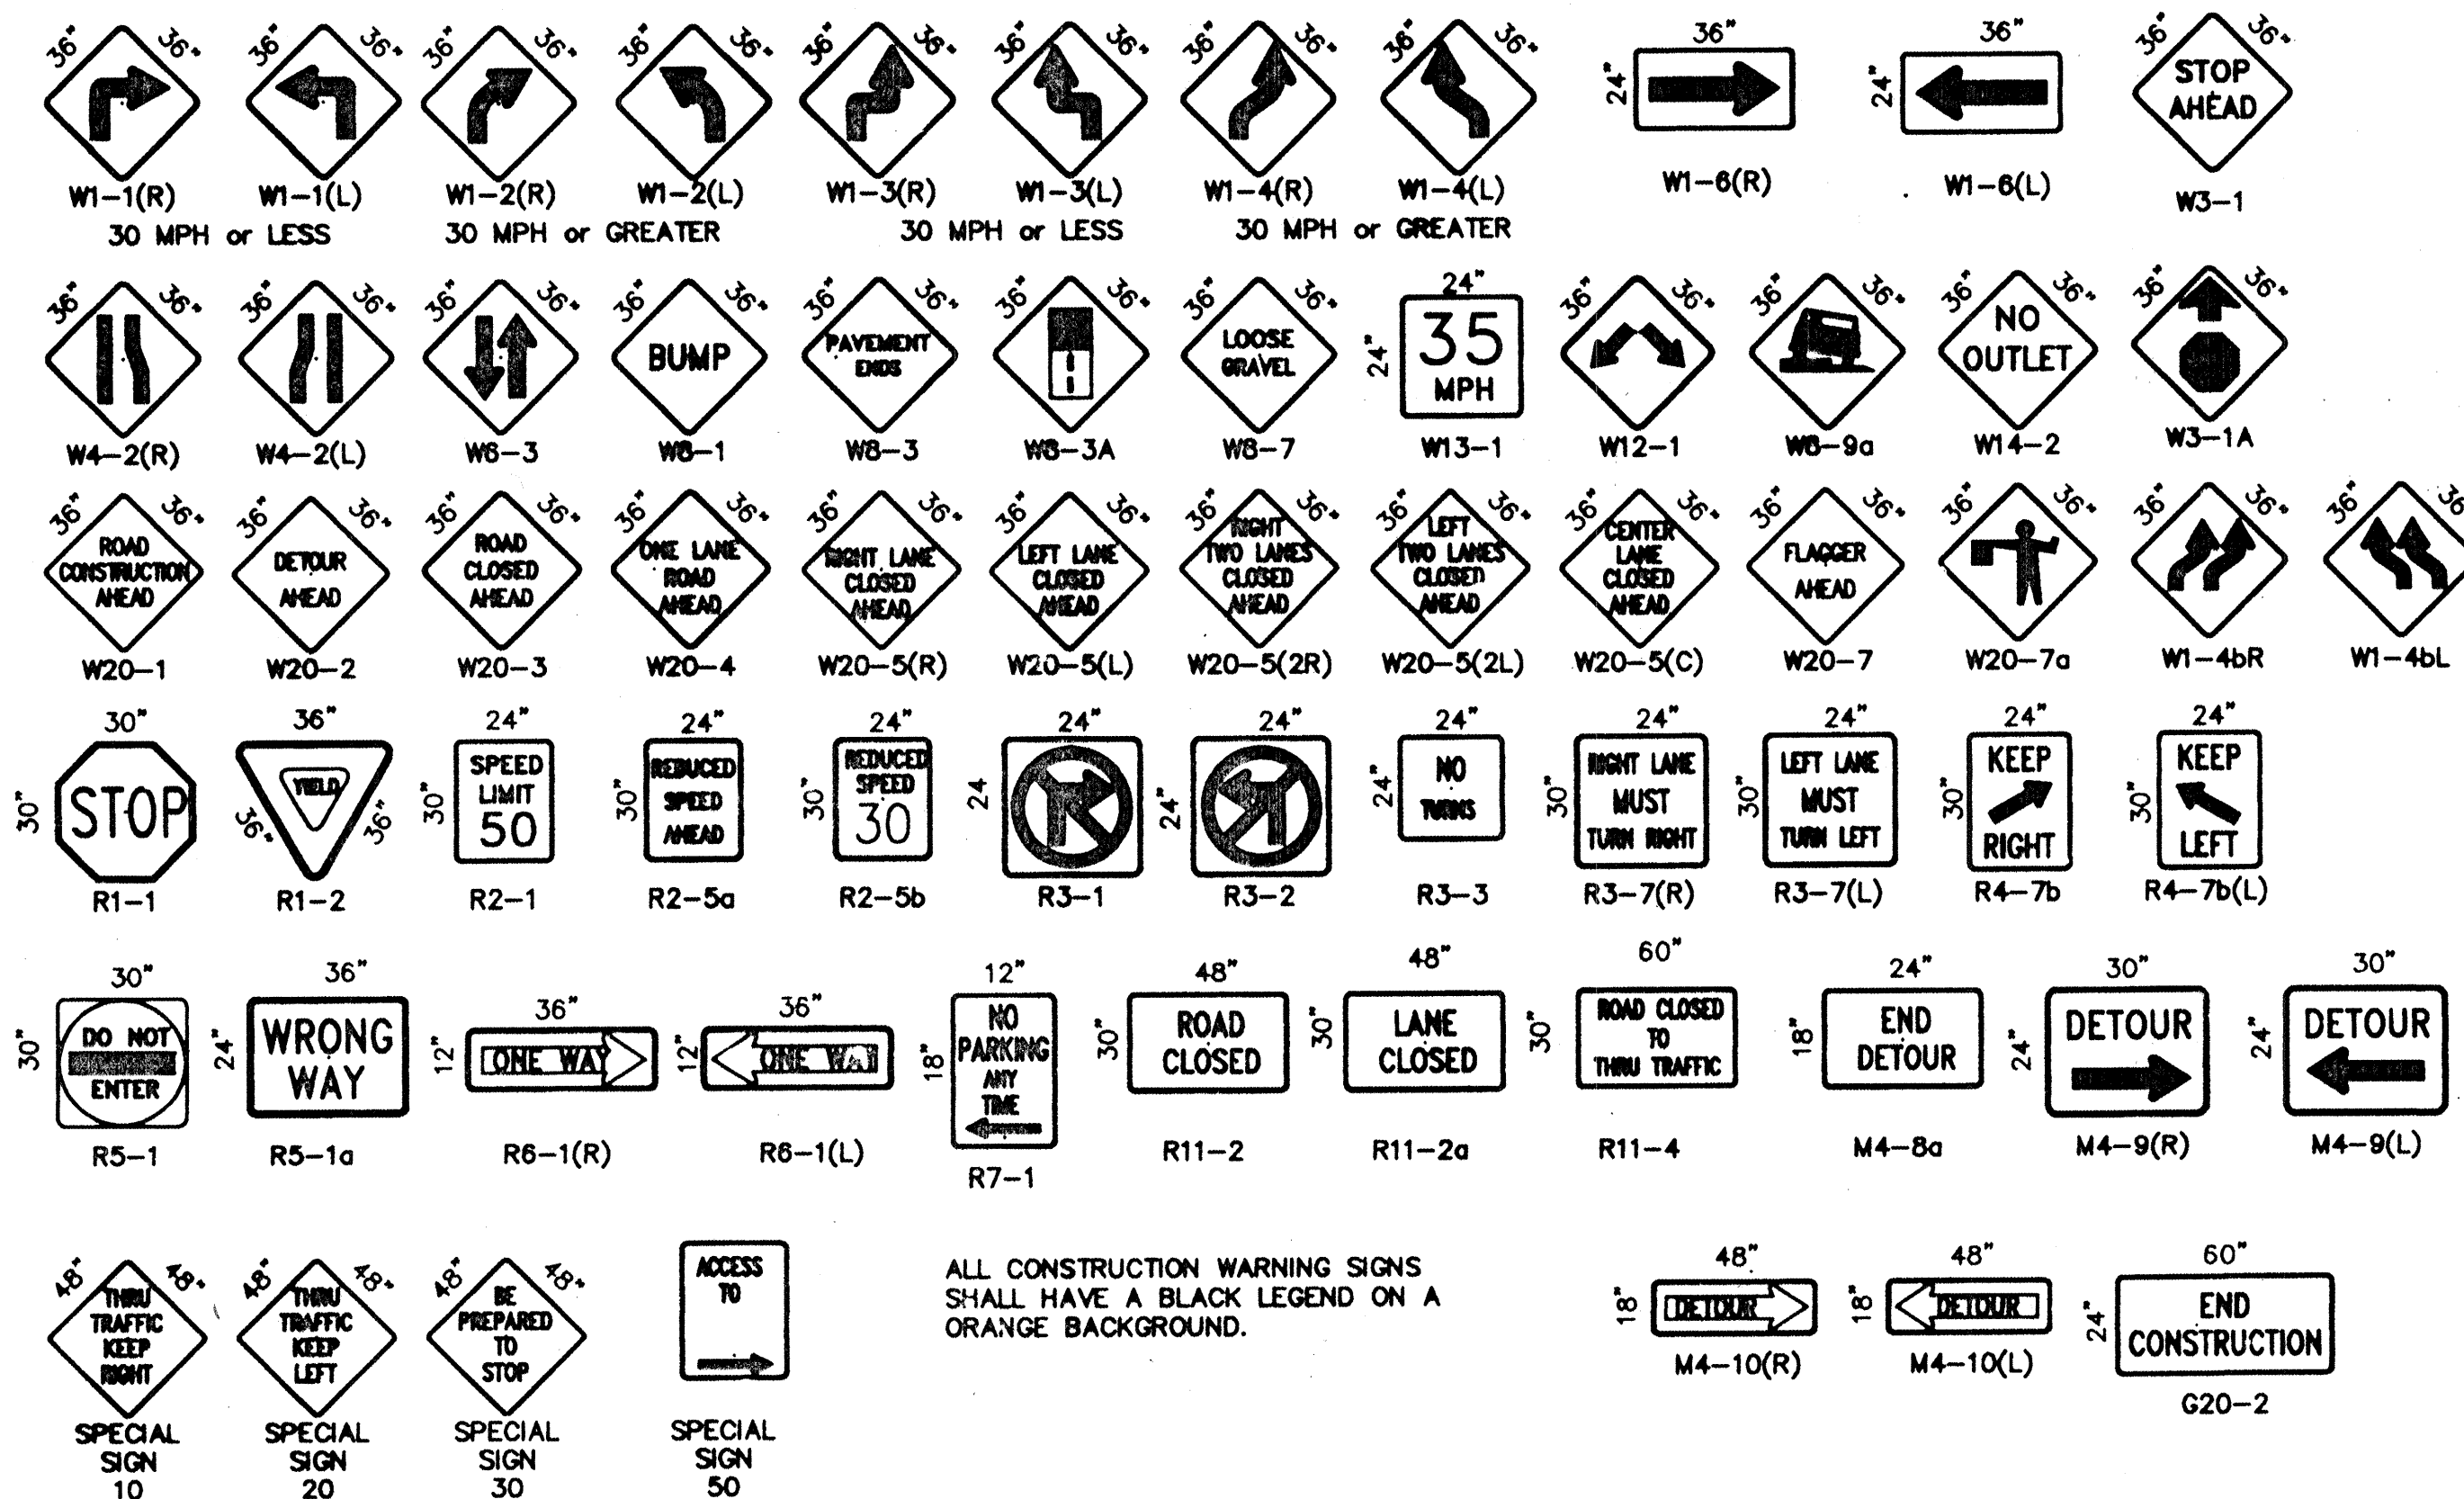

ALL CONSTRUCTION WARNING SIGNS SHALL HAVE A BLACK LEGEND ON AN ORANGE BACKGROUND.

AS BUILT INFORMATION		BENCH MARKS		SURVEY INFORMATION		ENGINEER'S SEAL	
CONTRACTOR	DATE	NO.	BY	NO.	BY	J.D.L.	ADD NOTE NO. 27
WORK	DATE	J.D.L.	REVISED NOTE NO. 26	J.D.L.	REVISED NOTE NO. 19	J.D.L.	REVISED NOTE NO. 11
DESIGNED BY				DATE			
DRAWN BY				DATE			
CHECKED BY				DATE			

CITY OF ALBUQUERQUE
PUBLIC WORKS DEPARTMENT
ENGINEERING DEVELOPMENT GROUP

TITLE:
SIGNING AND CONSTRUCTION TRAFFIC CONTROL STANDARDS

DESIGN REVIEW COMMITTEE
CITY ENGINEER APPROVAL

LAST UPDATE
MO./DAY/YR.

PROJECT NO. 5689.90
MAP NO.

SHEET OF