


# CITY OF ALBUQUERQUE

## RENOVATION OF EISENHOWER POOL EAST SAN JOSE POOL


### PHASE I

FEBRUARY 6, 1995  
BPLW PROJECT NUMBER: 94088

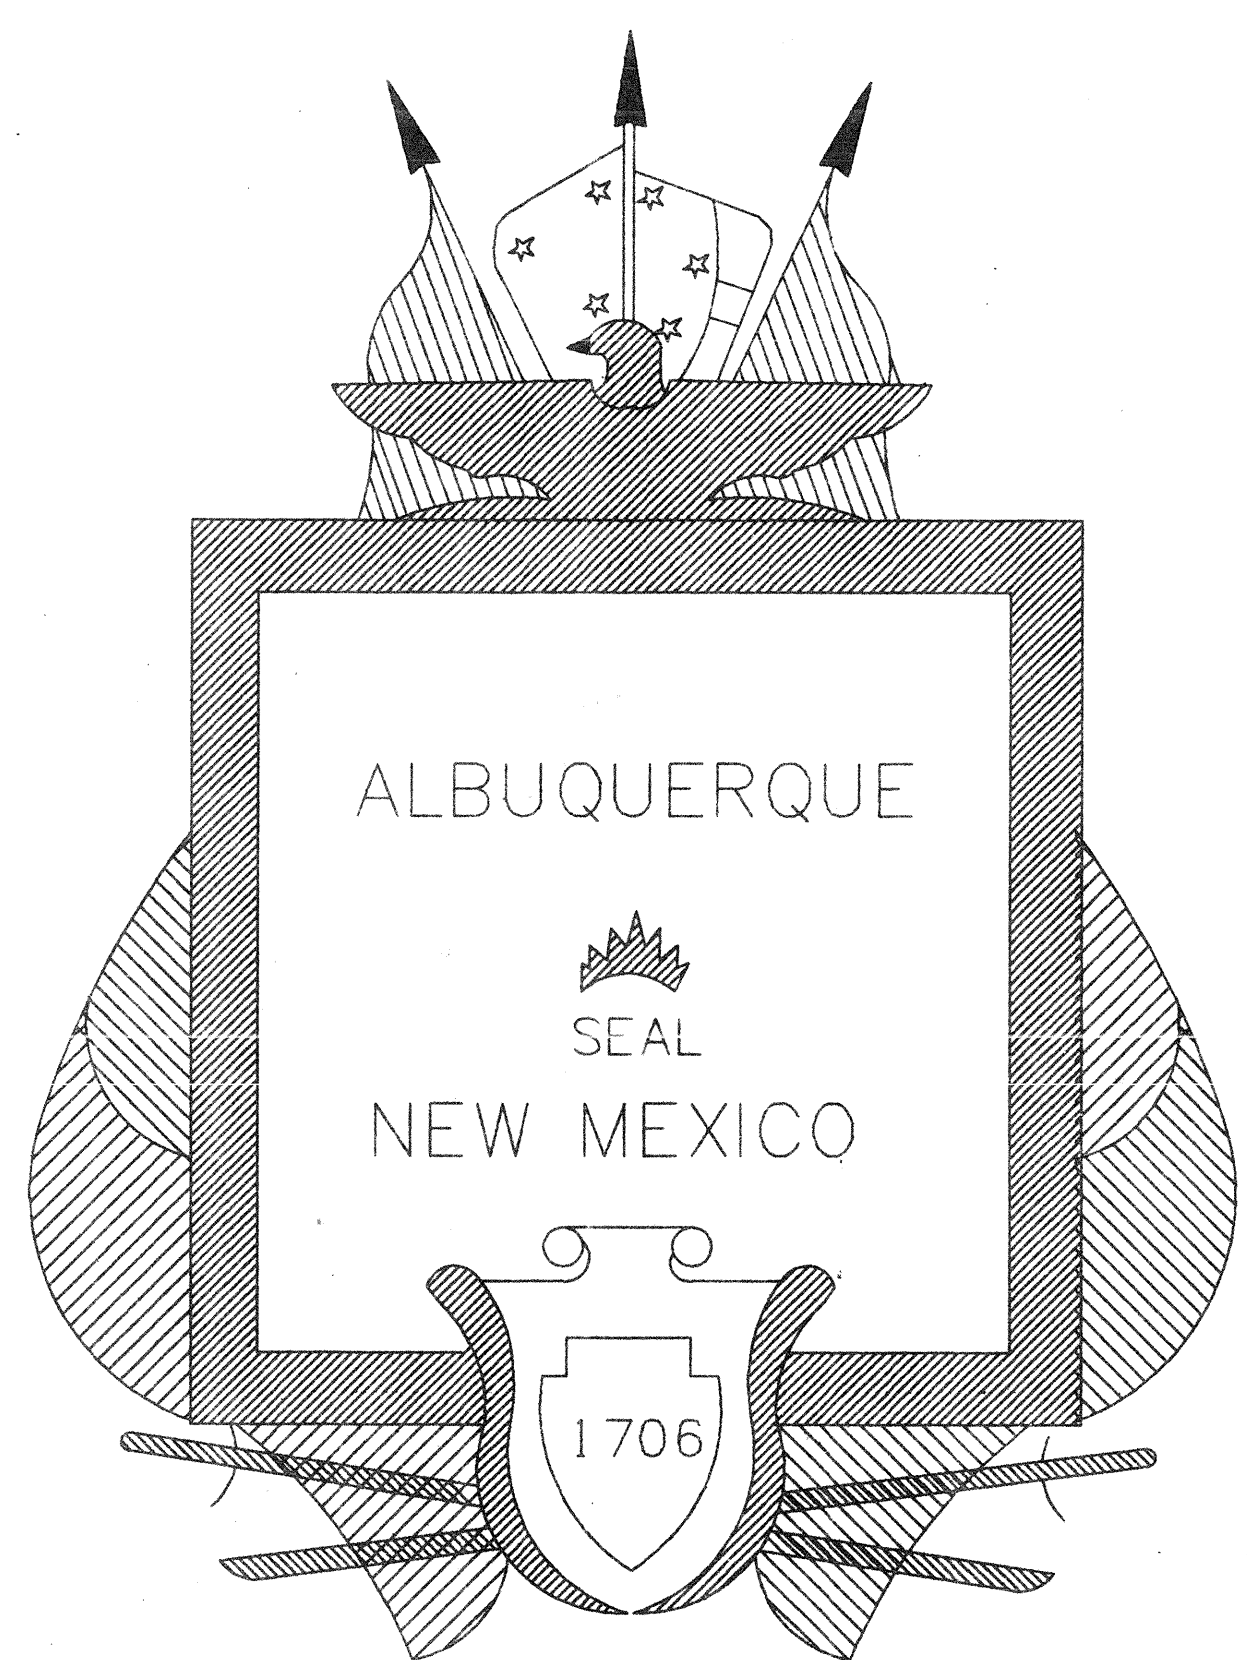

#### LIST OF DRAWINGS

TITLE	SHEET NUMBER
EISENHOWER POOL PLAN & SECTION	A1.1
EAST SAN JOSE POOL PLAN & SECTION	A1.2
MISCELLANEOUS POOL DETAILS	A2.1

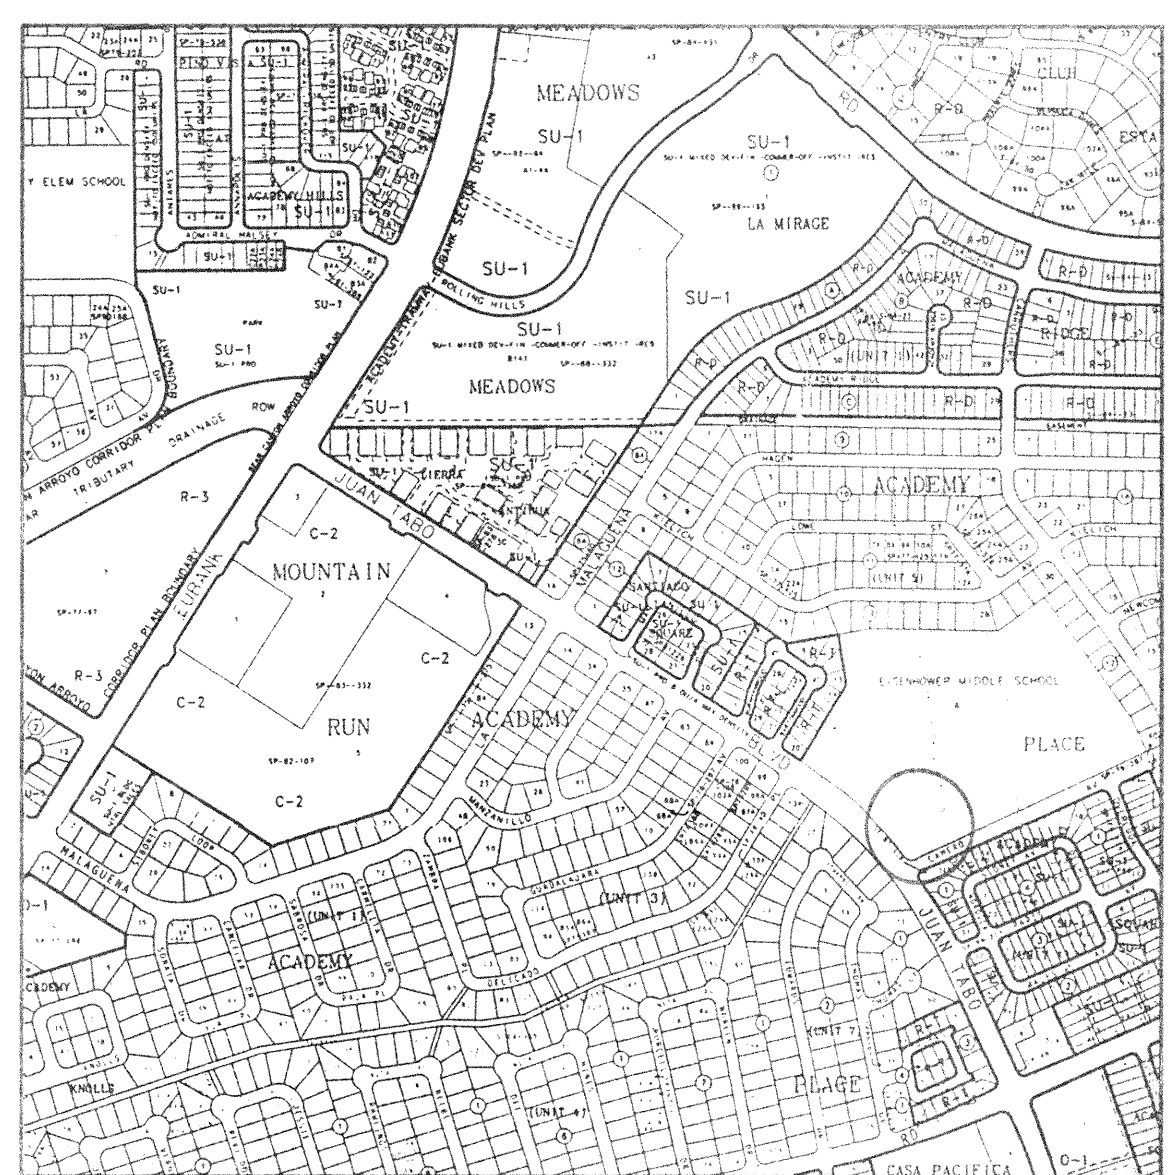

EISENHOWER SWIMMING POOL  
VICINITY MAP N.T.S.



EAST SAN JOSE SWIMMING POOL  
VICINITY MAP N.T.S.

EST/EIS  
Renov.  
1995




**BPLW**  
Architects & Engineers, Inc.  
2200 Louisiana Blvd. NE  
AFC #5 Suite 400  
Albuquerque, New Mexico 87110  
(505) 581-3799  
*Designing to Shape the Future*

63 East Main Street  
Suite 602  
New, Arizona 85201  
(602) 957-2788

REV.	SHEETS	CITY ENGINEER	DATE	USER DEPARTMENT	DATE	USER DEPARTMENT	DATE		
ARCHITECTS STAMP & SIGNATURE		APPROVALS		ENGINEER	DATE	APPROVED FOR CONSTRUCTION			
		DRC Chairman				City Engineer		Date	
		Transportation							
		Water/Wastewater							
		Hydrology							
		Parks				City Project No.		Sheet	Of
		Constr. Mngmt.							
						572403			





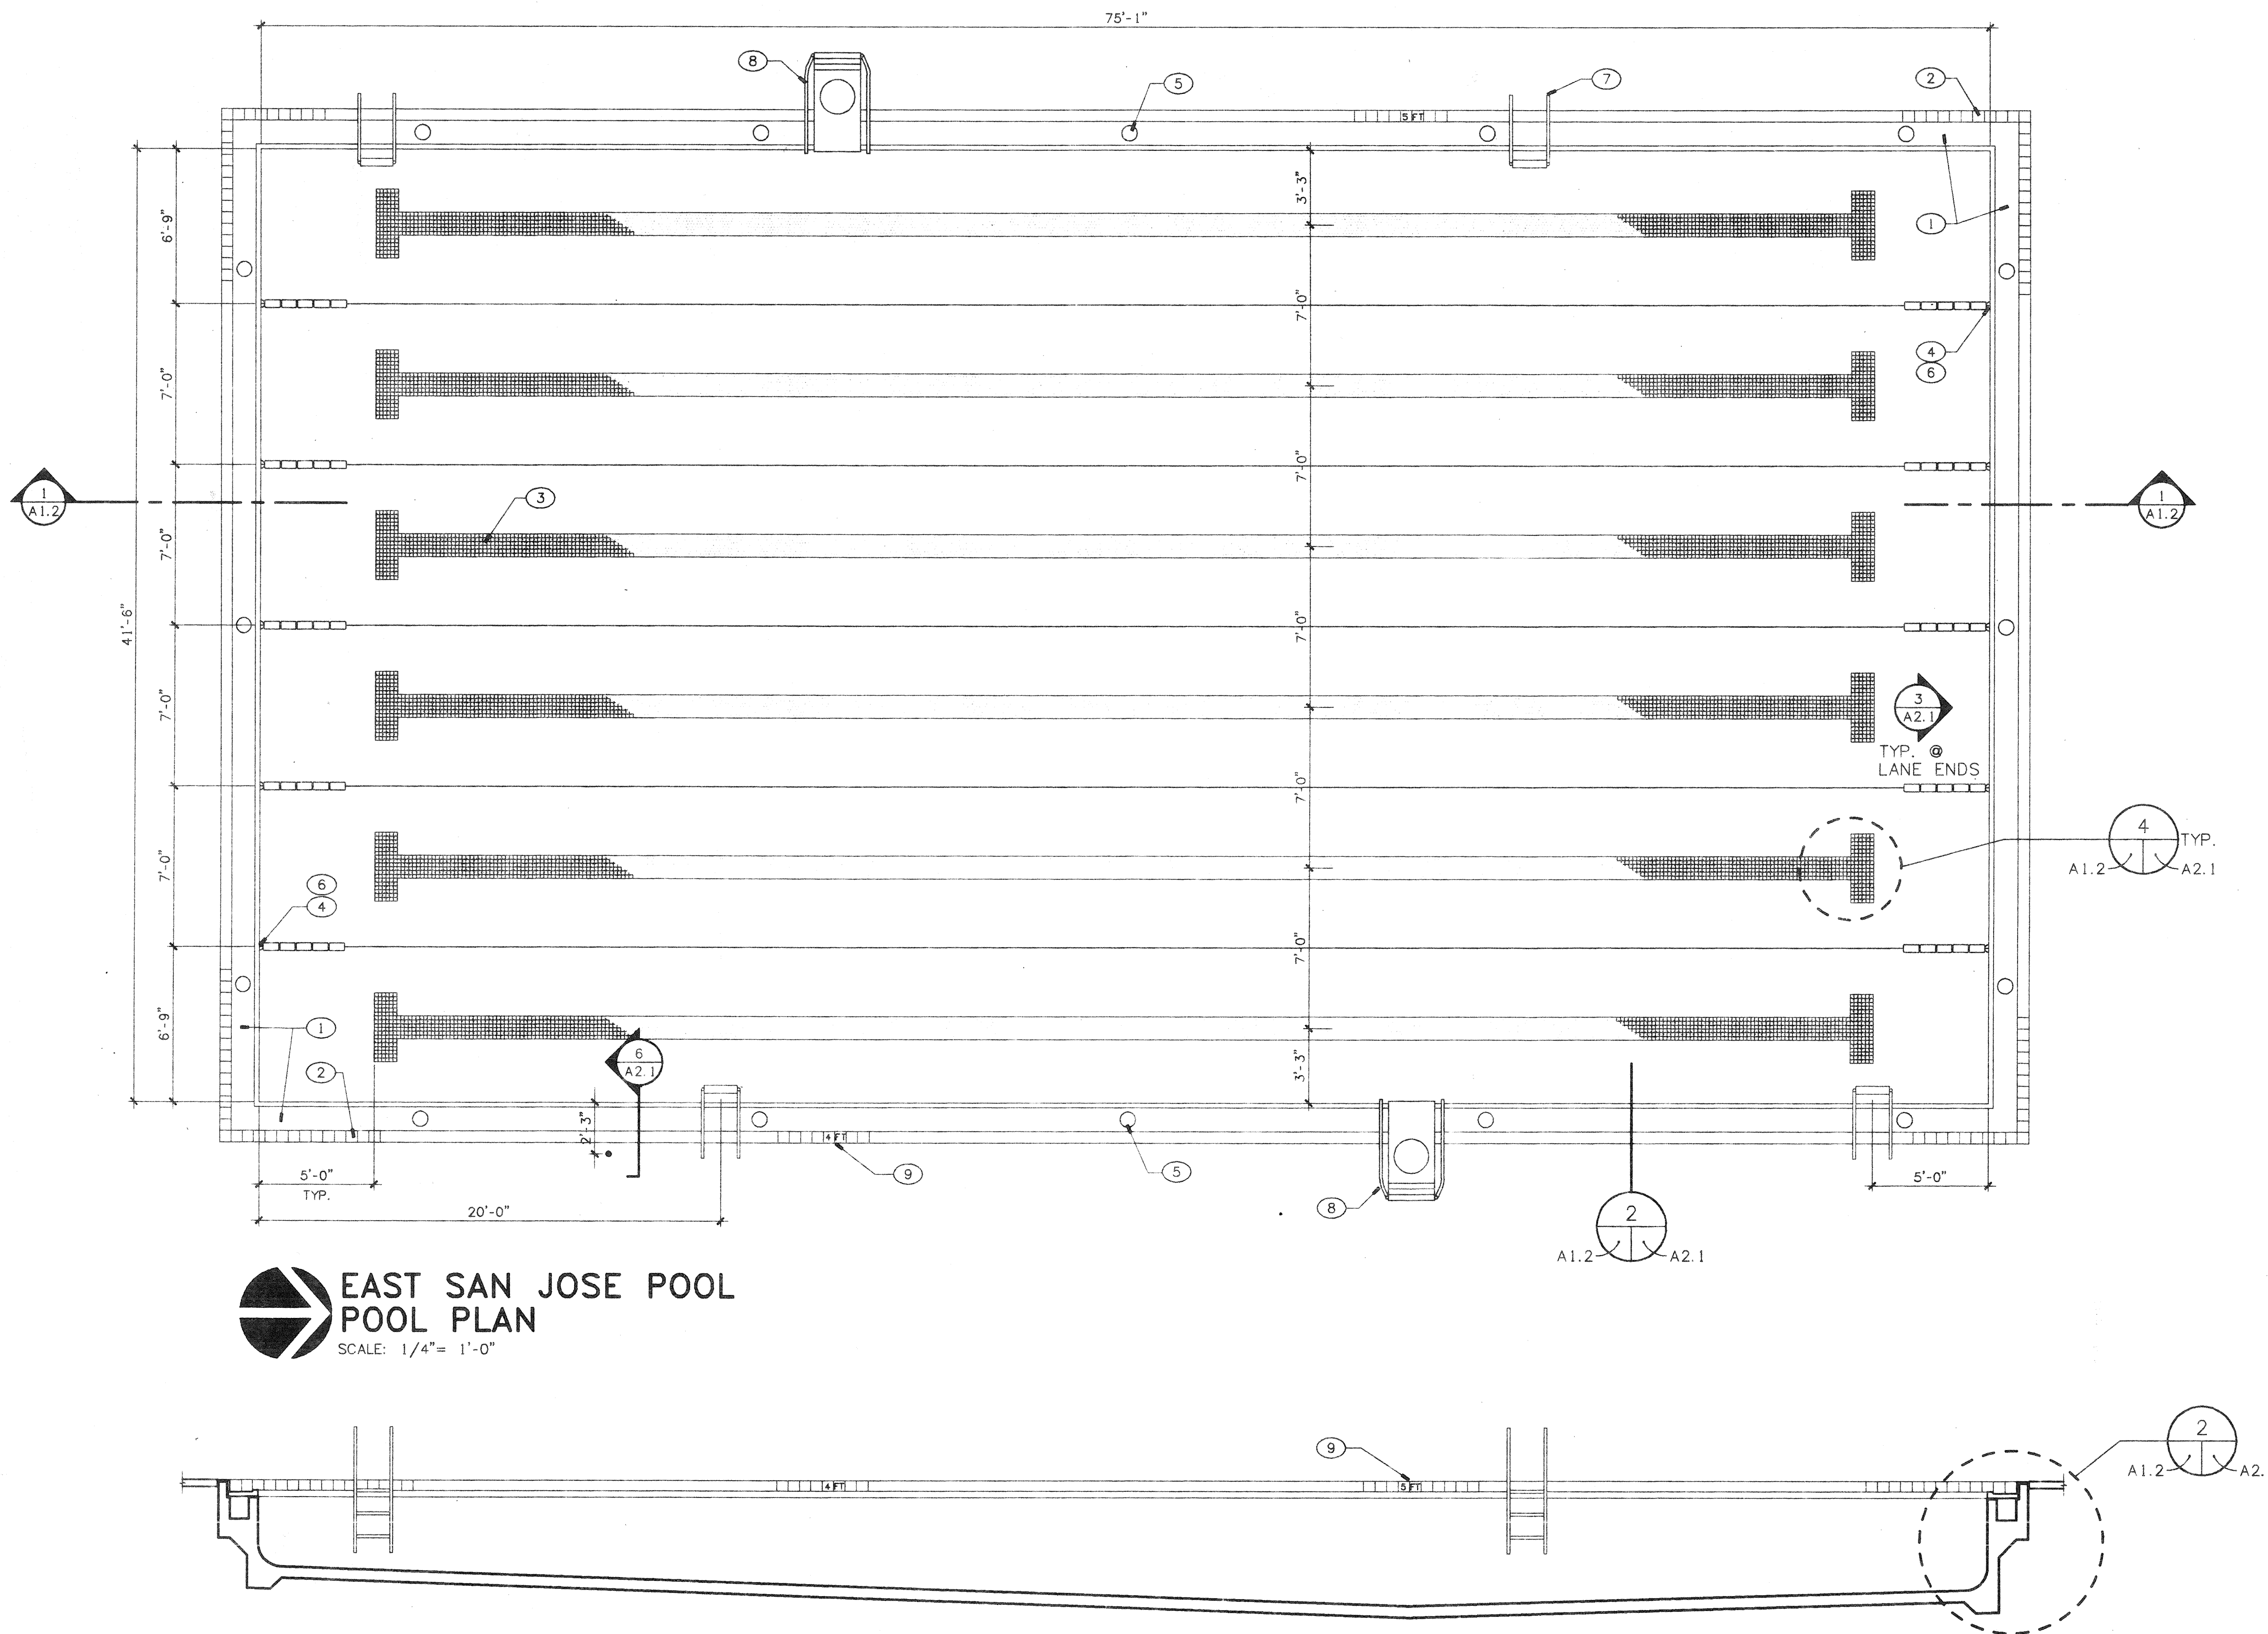

**EAST SAN JOSE POOL**  
**POOL PLAN**  
 SCALE: 1/4" = 1'-0"

**EAST SAN JOSE POOL**  
**POOL SECTION**  
 SCALE: 1/4" = 1'-0"



# **KEYED NOTES:**

1. REMOVE EXISTING COPING STONE AND REVISE GUTTER CONFIGURATION TO ACCOMMODATE NEW COPING STONE THICKNESS AND SIZE
2. REMOVE EXISTING TILE AT DECK AND ABOVE COPING STONE AND PREPARE SURFACE TO ACCEPT NEW TILE
3. REMOVE EXISTING TILE TARGETS AND LANE LINES
4. REMOVE EXISTING CUP ANCHORS AND GROUT CAVITY FLUSH WITH WALL PRIOR TO RE-PLASTERING
5. NEW CLEAN-OUT COVERS CAST INTO COPING STONE. TYP. OF 16
6. NEW CUP ANCHORS. TYPICAL OF 10 BY HAYWARD #SP1040, SEE 5  
A2.1
7. NEW LADDER ANCHORS. TYPICAL OF 8 S.R. SMITH # CRH-100 B (.109 THICKNESS)
8. EXISTING LIFEGUARD STAND
9. TYPICAL DEPTH MARKERS @ DECK TO ALIGN WITH ALL VERTICAL DEPTH MARKERS



AS BUILT INFORMATION		BENCH MARKS		SURVEY INFORMATION		ENGINEER'S SEAL		REVISIONS		DESIGN		MICRO-FILM INFORMATION	
CONTRACTOR	DATE	WORK	DATE	NO.	BY	DATE	DATE	NO.	DATE	DESIGNED BY:	DATE:	RECORDED BY:	DATE:
INSPECTOR	DATE	BY	DATE							DRAWN BY:	DATE:		
ACCEPTANCE BY:	DATE									CHECKED BY:	DATE:		
VERIFICATION BY:	DATE												
DATE													

<b>BPLW</b> CITY OF ALBUQUERQUE PUBLIC WORKS DEPARTMENT ENGINEERING DEVELOPMENT GROUP		<b>BPLW</b>	
TITLE: CITY OF ALBUQUERQUE - POOLS EAST SAN JOSE POOL - PLAN & SECTION			
Design Review Committee	City Engineer Approval	Mo./Day/Yr.	Mo./Day/Yr.
DRAWING NO. A1.2		MAP NO.	SHEET 2 OF 3

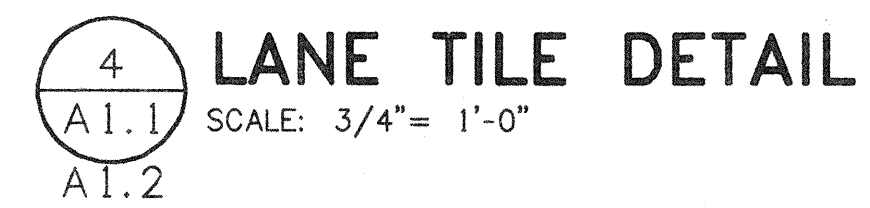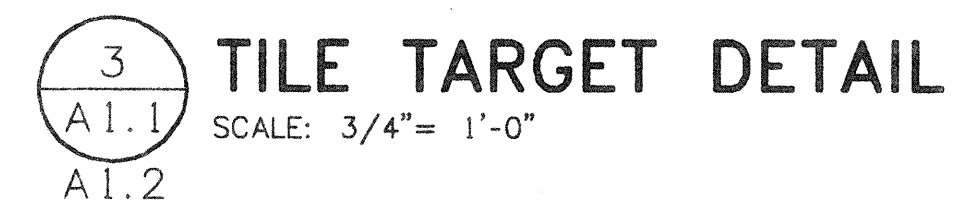



				ENGINEER'S SEAL		SURVEY INFORMATION		BENCH MARKS		AS BUILT INFORMATION	
						FIELD NOTES					
						NO.		BY		DATE	
										CONTRACTOR	
										WORK STARTED BY	
										DATE	
										INSTRUCTOR'S	
										CHECKED BY	
										DATE	
										FIELD	
										DRAWN BY	
										DATE	
										CORRECTION BY	
										DATE	
										REMARKS	
										BY	
										DATE	
										NO.	
										DATE	
										DESIGNED BY: MMW	
										DATE:	
										DRAWN BY: BJM	
										DATE:	
										CHECKED BY: MMW	
										DATE:	
										MICRO-FILM INFORMATION	
										RECORDED BY	
										DATE	
										NO.	

 <b>BPLW</b>	CITY OF ALBUQUERQUE PUBLIC WORKS DEPARTMENT ENGINEERING DEVELOPMENT GROUP	 <b>BPLW</b>																					
TITLE: CITY OF ALBUQUERQUE - POOLS MISCELLANEOUS POOL DETAILS																							
Design Review Committee	City Engineer Approval	<table border="1" style="width: 100%; border-collapse: collapse;"> <tr> <td style="width: 5%; text-align: center; vertical-align: middle;">           Last Design Update         </td> <td style="width: 45%; text-align: center;">           Mo./Day/Yr.         </td> <td style="width: 50%; text-align: center;">           Mo./Day/Yr.         </td> </tr> <tr><td></td><td></td><td></td></tr> <tr><td></td><td></td><td></td></tr> <tr><td></td><td></td><td></td></tr> <tr><td></td><td></td><td></td></tr> <tr><td></td><td></td><td></td></tr> <tr><td></td><td></td><td></td></tr> </table>	Last Design Update	Mo./Day/Yr.	Mo./Day/Yr.																		
Last Design Update	Mo./Day/Yr.	Mo./Day/Yr.																					
DRAWING NO.	A2.1	<table border="1" style="width: 100%; border-collapse: collapse;"> <tr> <td style="width: 30%;">MAP NO.</td> <td style="width: 30%;">SHEET</td> <td style="width: 40%;">OF</td> </tr> <tr> <td></td> <td>3</td> <td>3</td> </tr> </table>	MAP NO.	SHEET	OF		3	3															
MAP NO.	SHEET	OF																					
	3	3																					