

MATTHEW AVENUE

ALAMEDA DRAIN

4TH STREET

N

ERADICATE EXISTING "XING XING" AND "SCHOOL" SYMBOLS.
INSTALL THERMOPLASTIC "XING XING" SYMBOLS.



XING XING

INSTALL THERMOPLASTIC
"SCHOOL" SYMBOLS.

SCHOOL

CENTERLINE OF
WEST TRAIL

21.50'

INSTALL BASE POST AND
OM3-L SIGN.


10.00'

CENTERLINE OF
PEDESTRIAN REFUGE

INSTALL BASE POST AND
OM3-L SIGN.



OM3-L SIGN

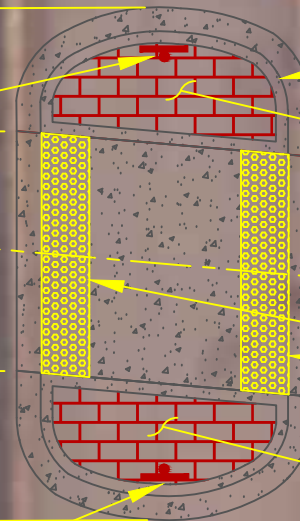

INSTALL MEDIAN CURB AND
GUTTER, COA STD. DWG. 2415B.

INSTALL TEXTURED MEDIAN
PAVEMENT, COA STD. DWG. 2408.

INSTALL DETECTABLE
WARNING SURFACE.

INSTALL TEXTURED MEDIAN
PAVEMENT, COA STD. DWG. 2408.

CENTERLINE OF
EAST TRAIL

12.33'