


EAST GOLD AVENUE

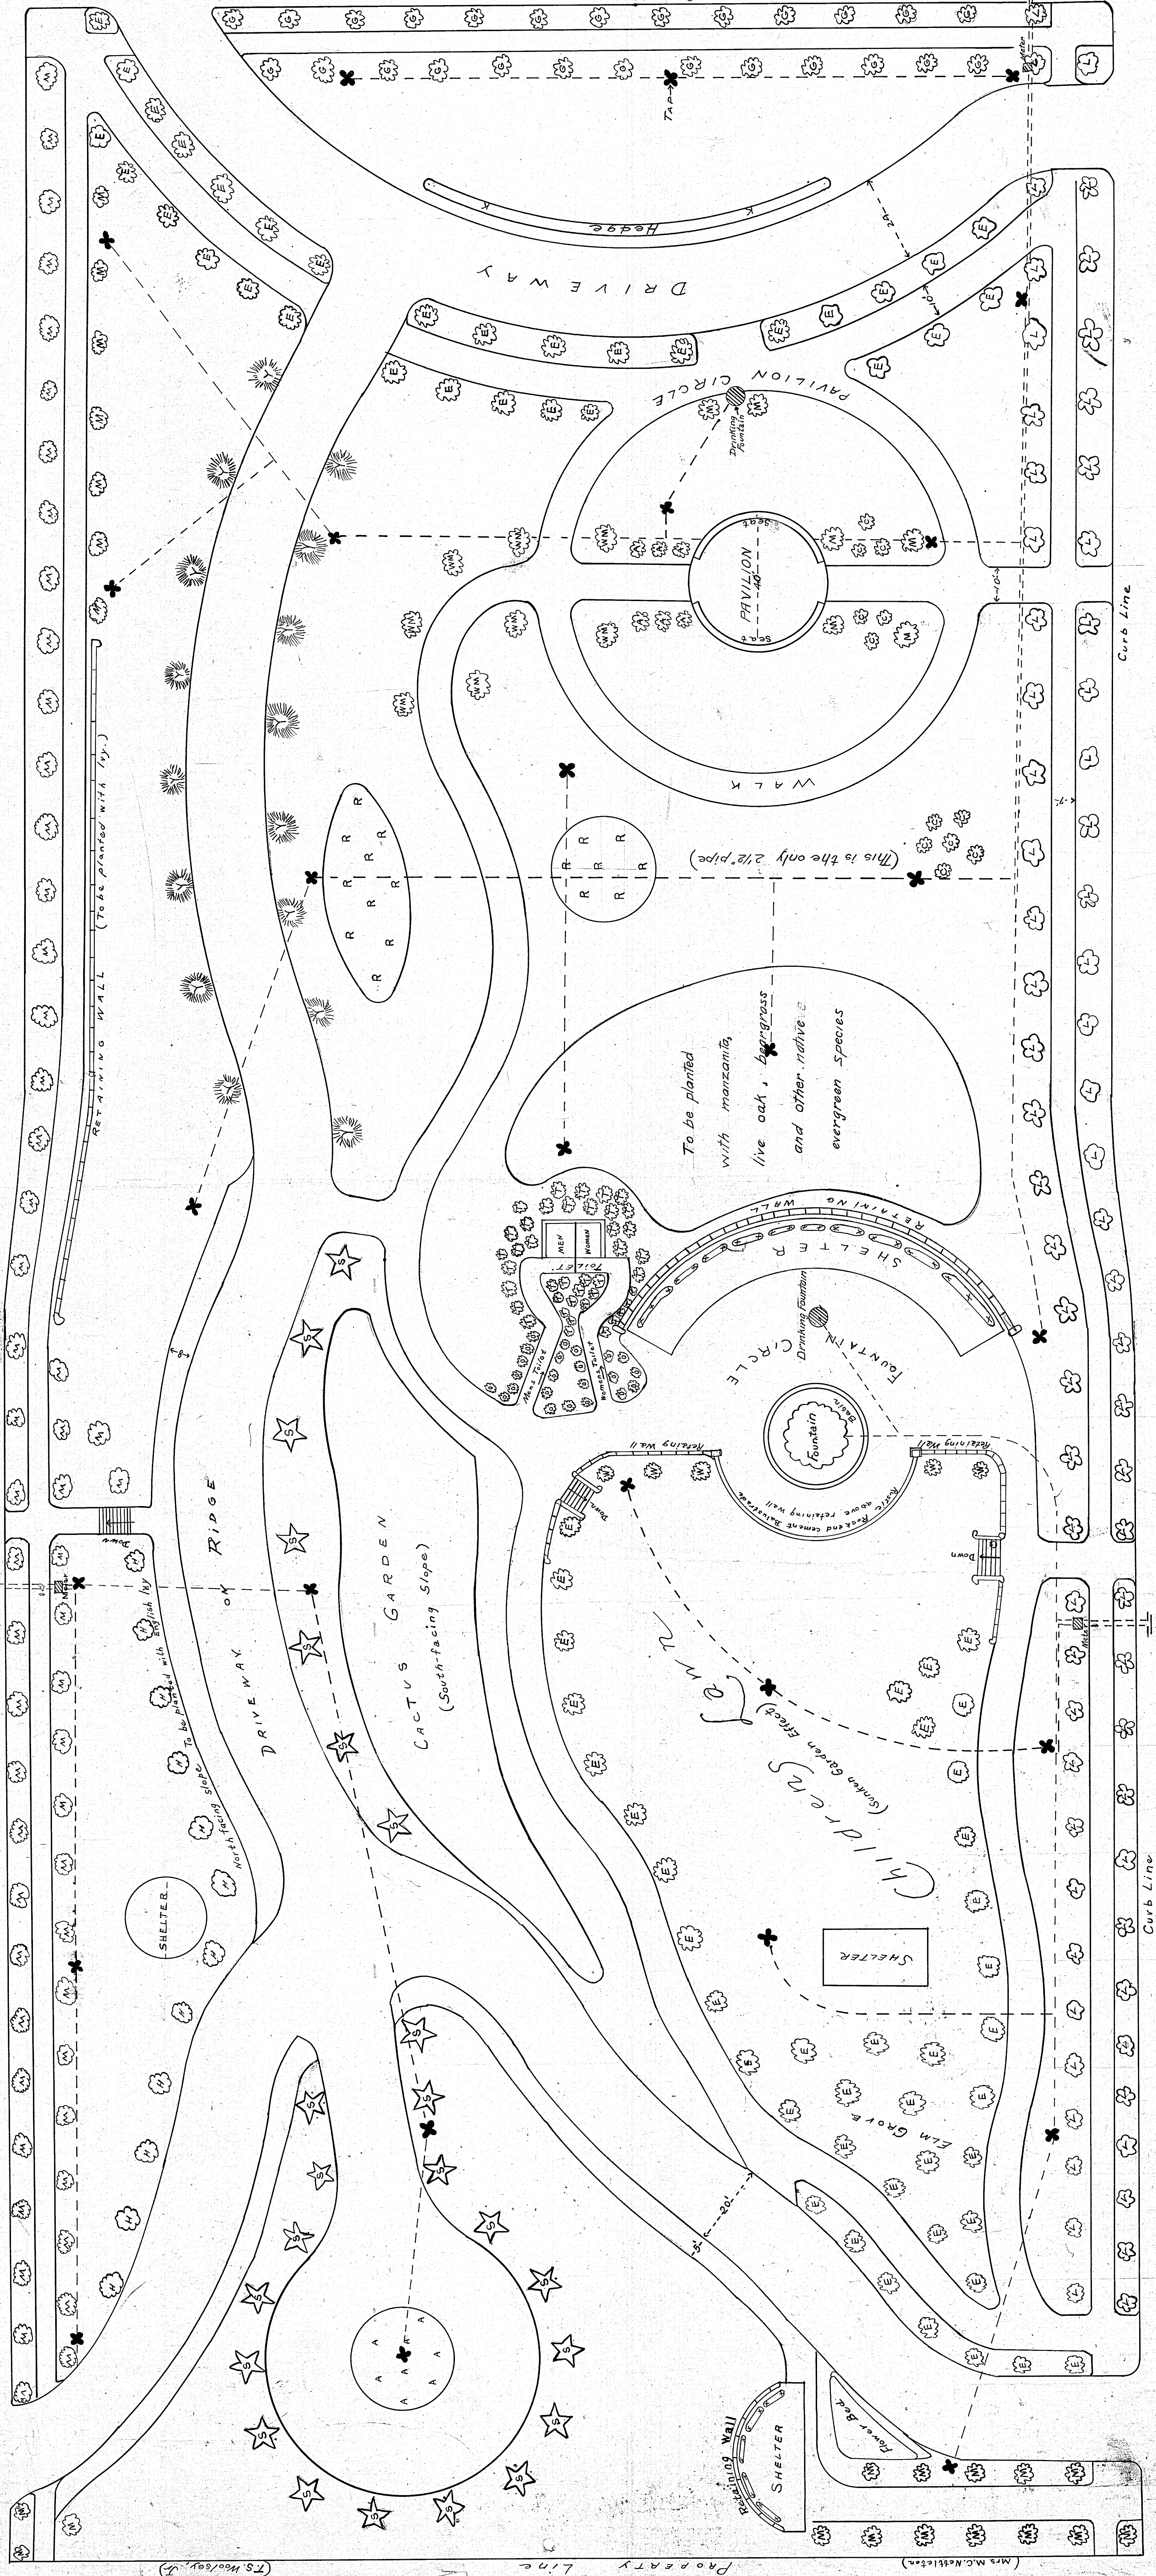

EAST SILVER AVENUE

SOUTH LOCUST ST

TREE LEGEND


PLAN of Proposed Improvements HIGHLAND PARK ALBUQUERQUE NM.

U.S. DEPARTMENT OF AGRICULTURE FOREST SERVICE #909
Scale 1" = 20 ft January 1909.
Design by W. H. Mott.

06 001 0409

Traced by
S. B. Johnson
Feb. 2, 1909


H-3003

Tube 3

06 001 0409

Traced by
S. B. Johnson
Feb. 2, 1909

H-3003

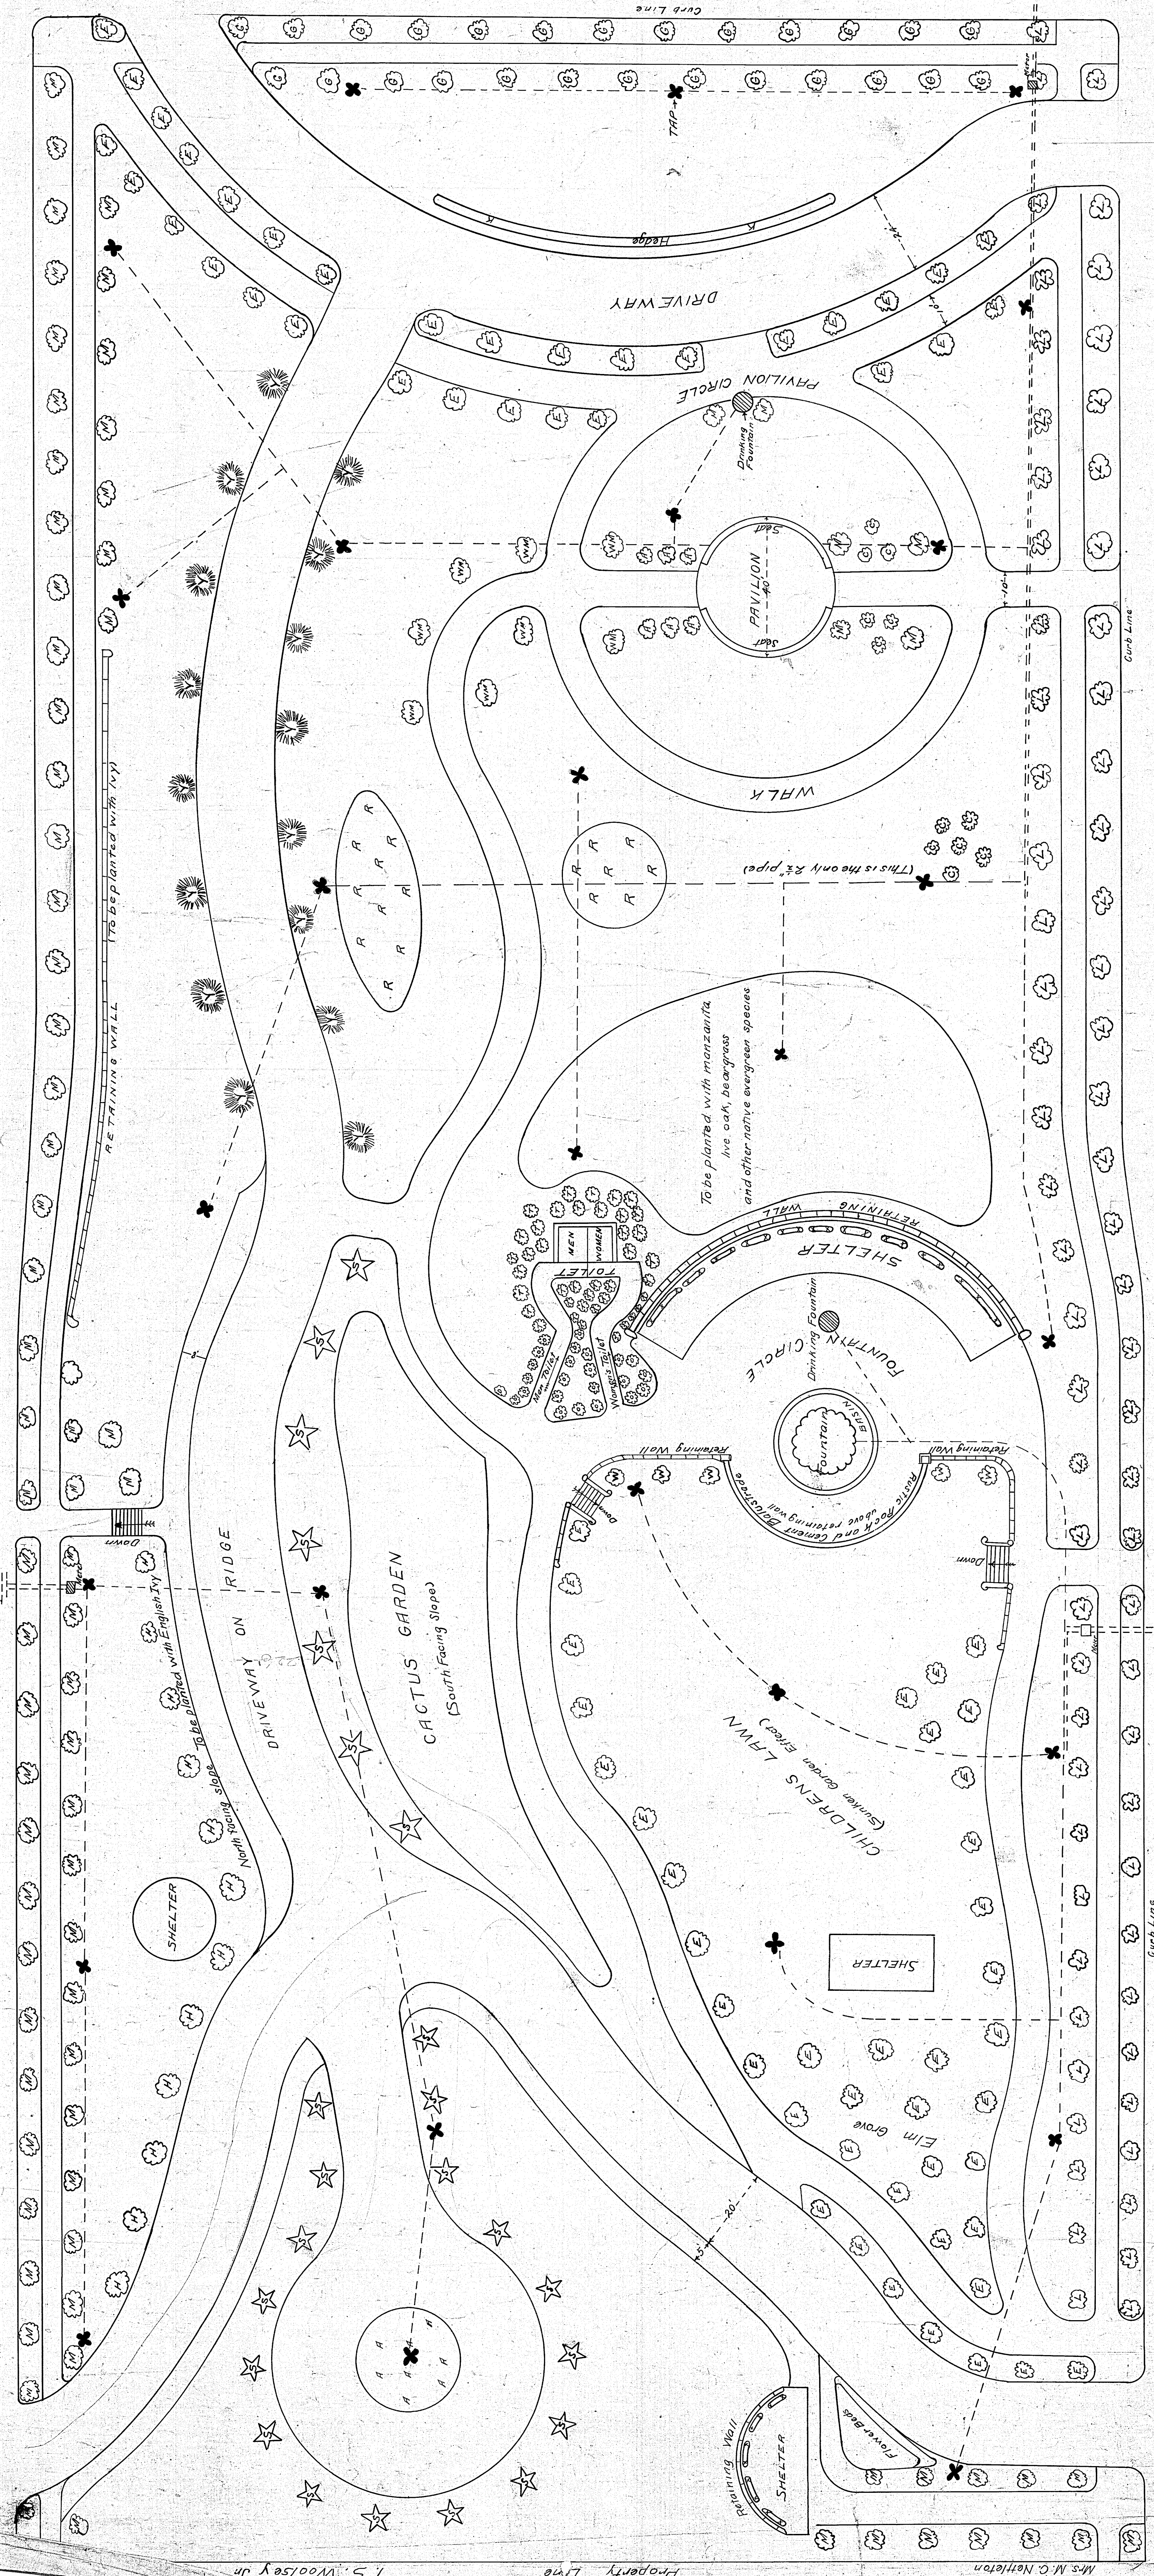

PLAN
 OF PROPOSED IMPROVEMENT
HIGHLAND PARK
 ALBUQUERQUE N. M.
 U.S. DEPARTMENT OF AGRICULTURE FOREST SERVICE
 Scale 1" = 200'
 Traced by R. A. Johnson, January 1909
 Design by W. H. Matthews.

- LEGEND**
- A Chinese Abutilon
 - C Arizona Cypress
 - E American Elm
 - G Green Ash
 - H Honey Locust
 - K Enonymus Japonica
 - L Black Locust
 - M Russian Mulberry
 - O Orange
 - R Russian Olive
 - S Spanish Dagger
 - T Tamarix
 - WM Weeping Mulberry
 - Y Yucca
 - Tree

PIPE LINE LEGEND

- == 3 inch pipe
- 2 inch pipe
- 2 inch pipe
- * Top


H-300

H-3000

Property Line
 T. S. Woolsey Jr.


H-300

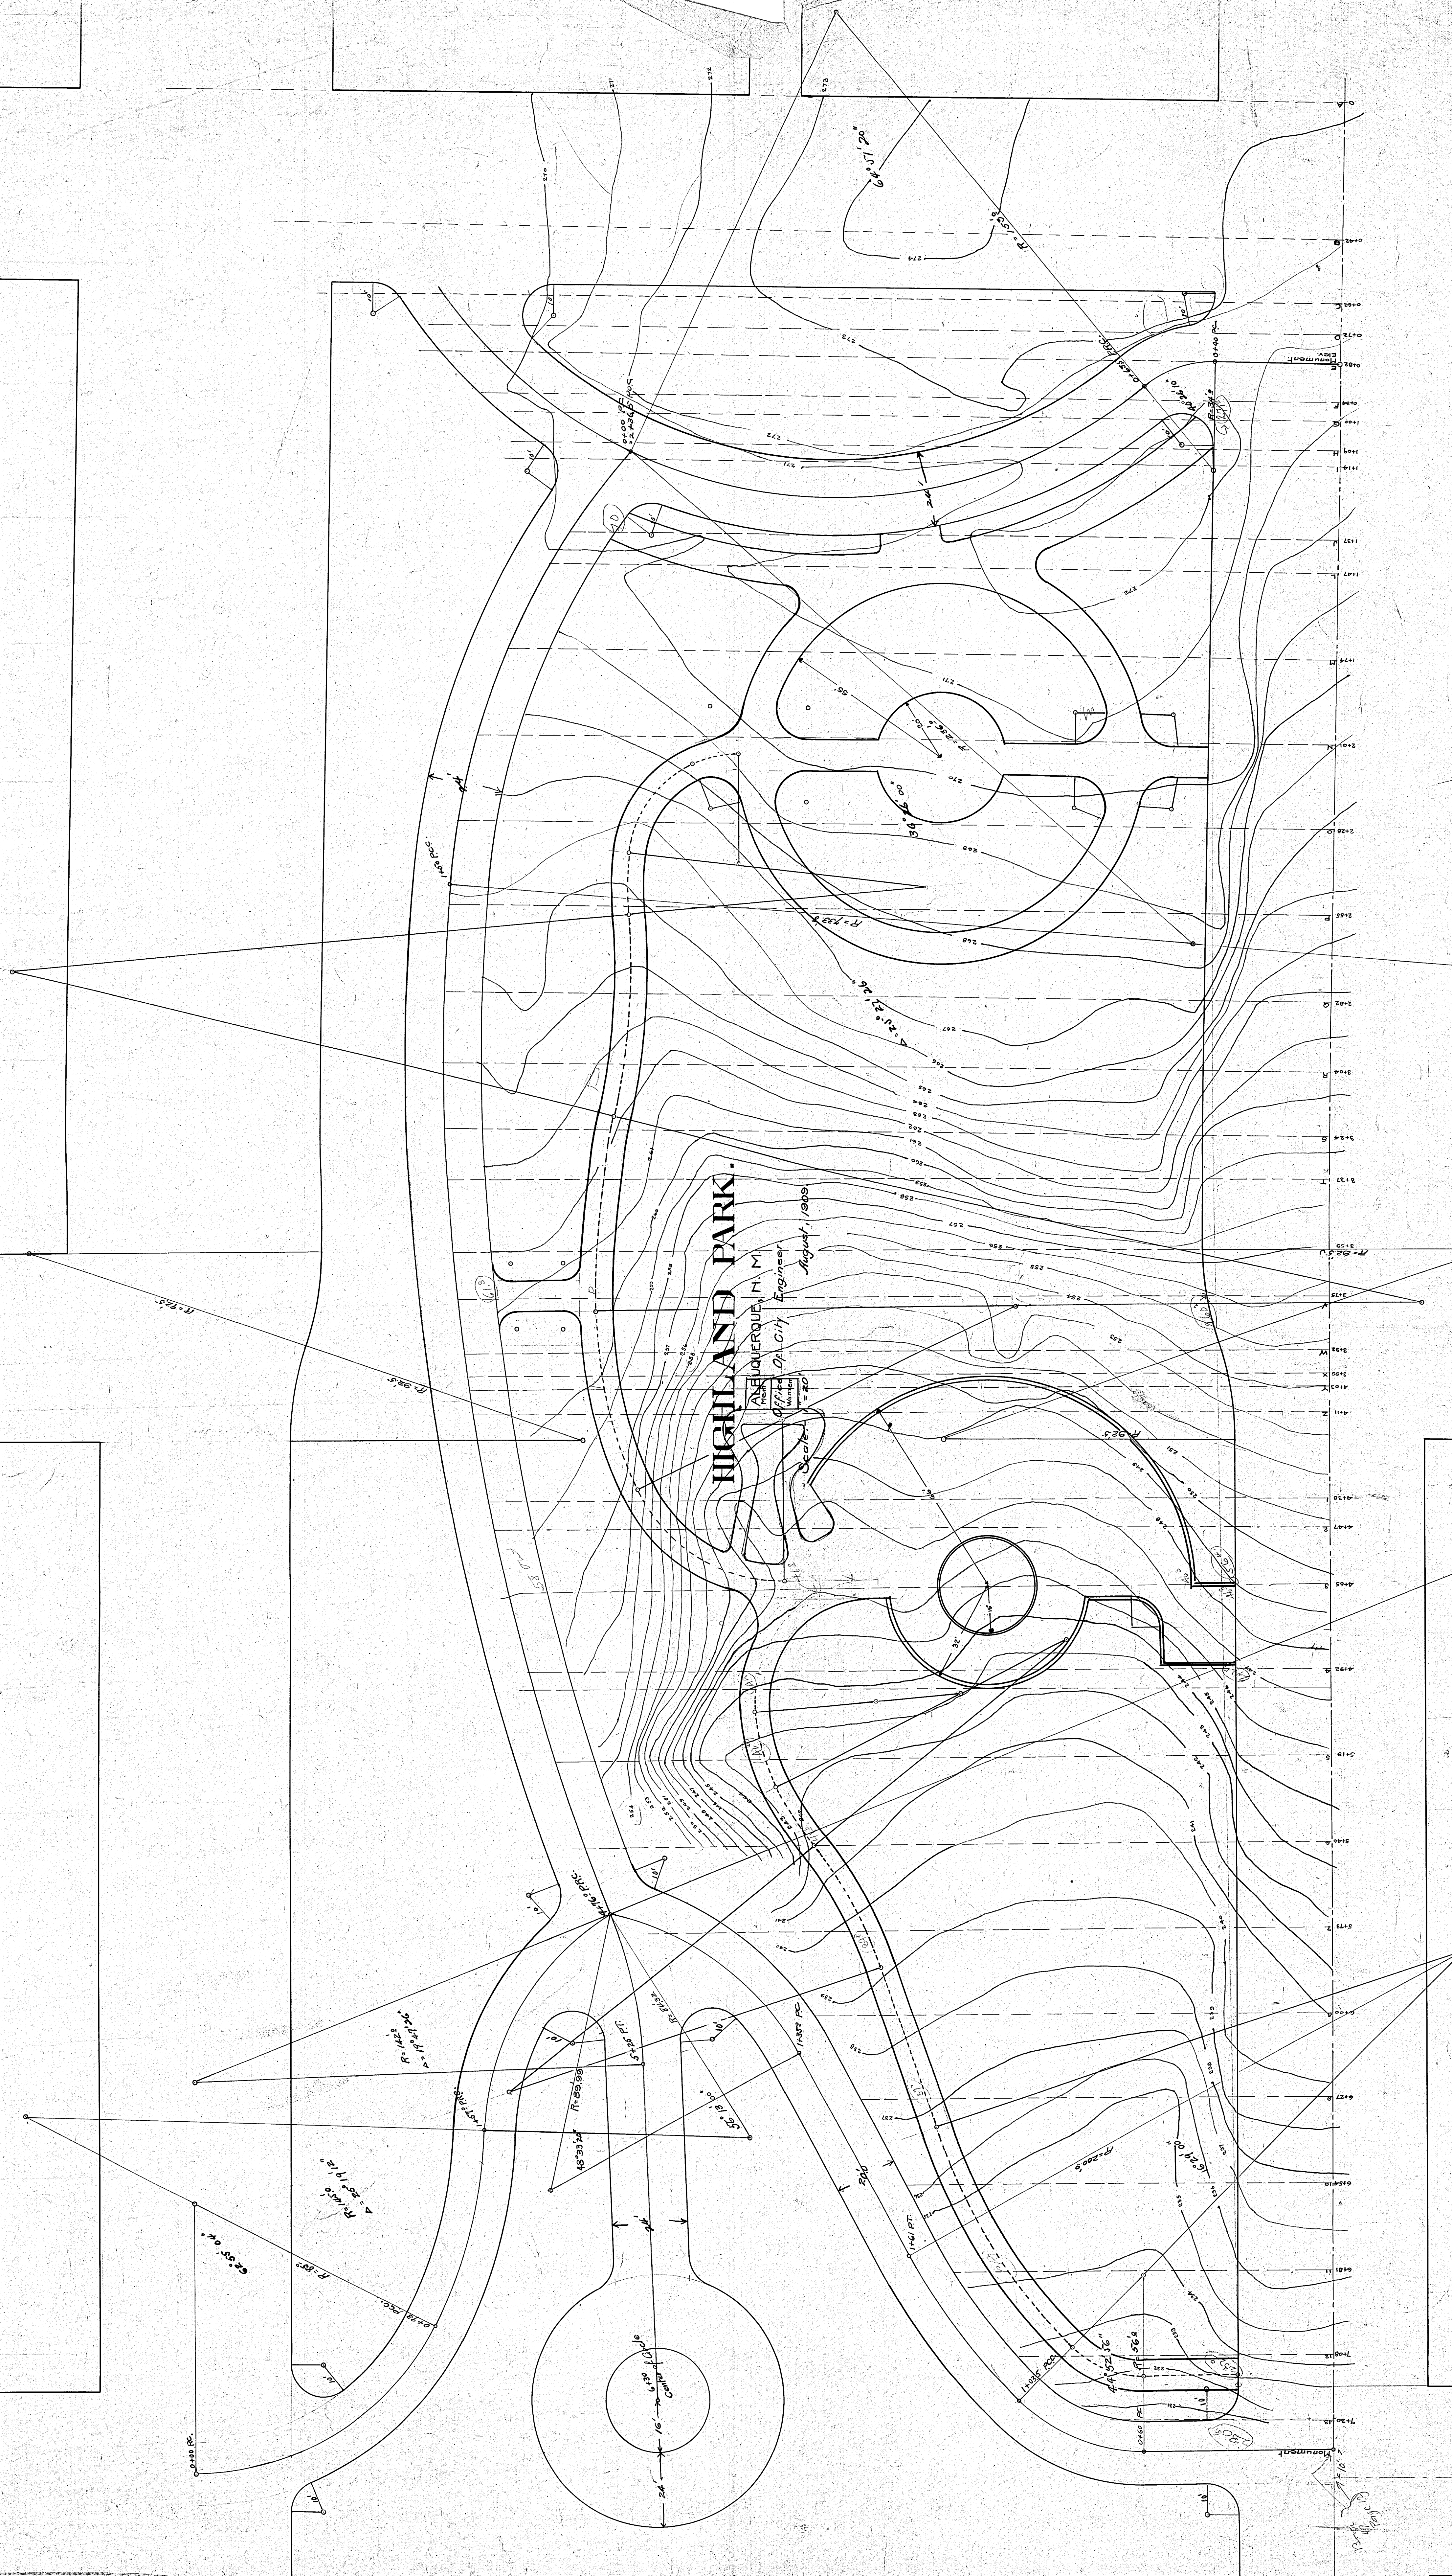

HIGHLAND PARK.

NEW MEXICO
August, 1909

H-300

06 001 0209

H-300

780
27) 20000
181
016

HIGHLAND PARK.

11-300

11-300

06 00 11 03 09

11-300