



15-3001

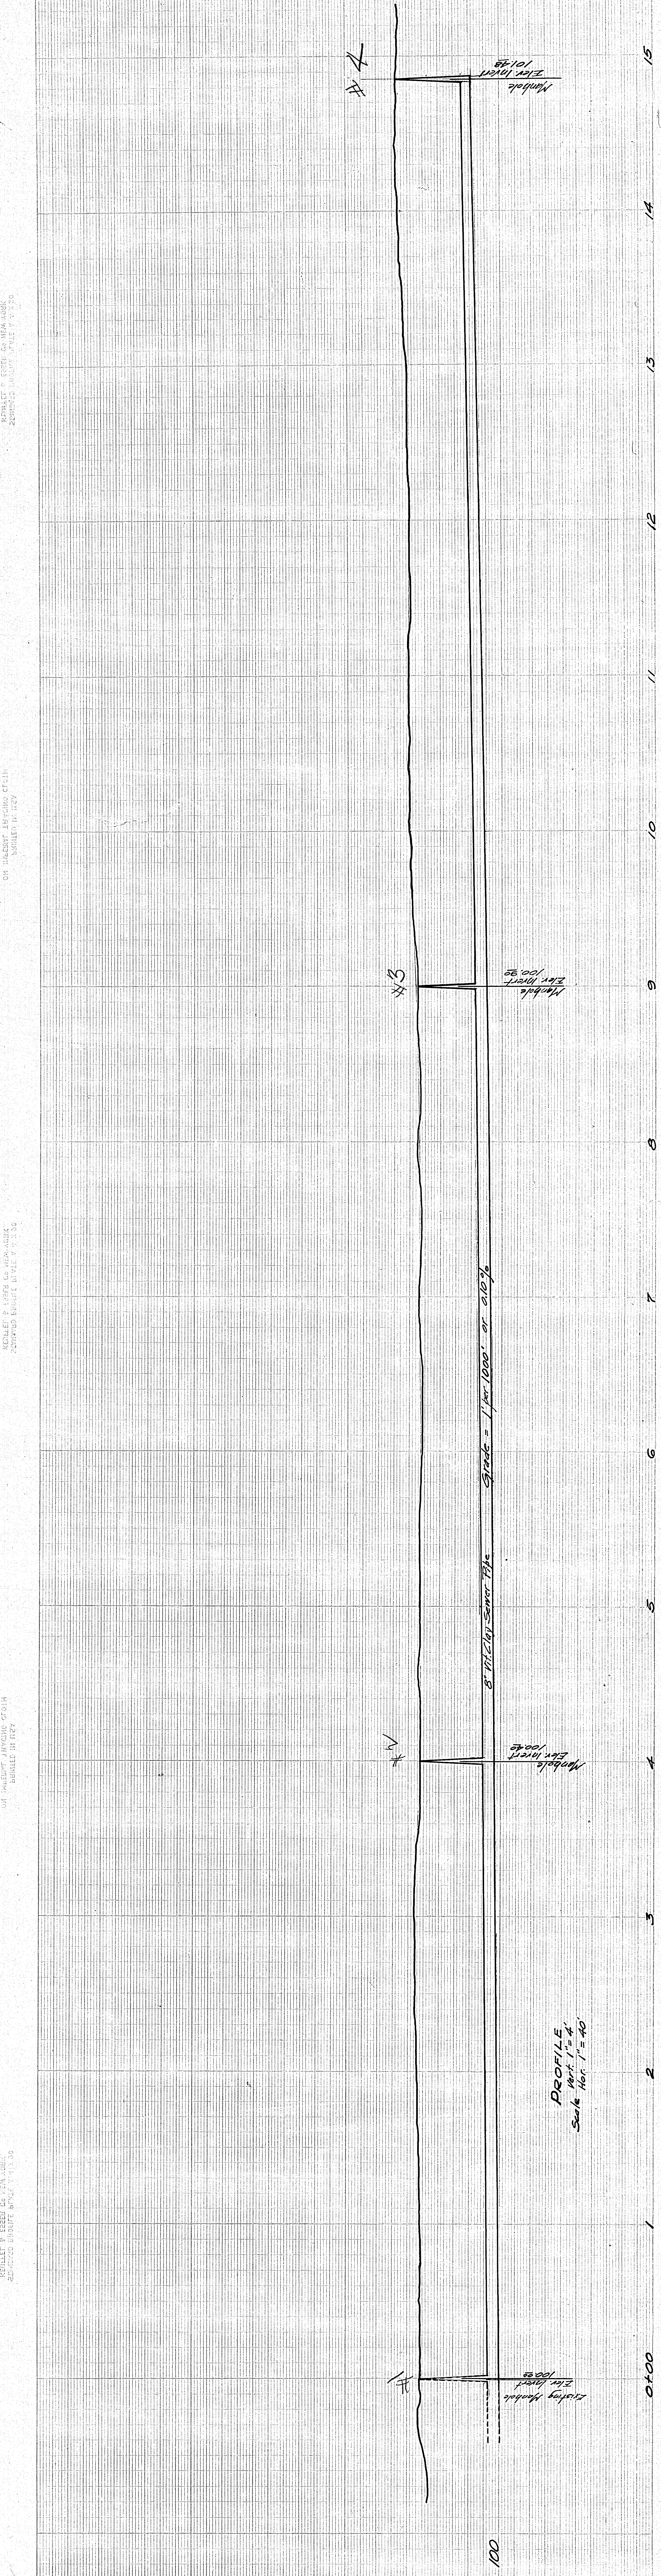

PROFILE
Scale 1" = 40'

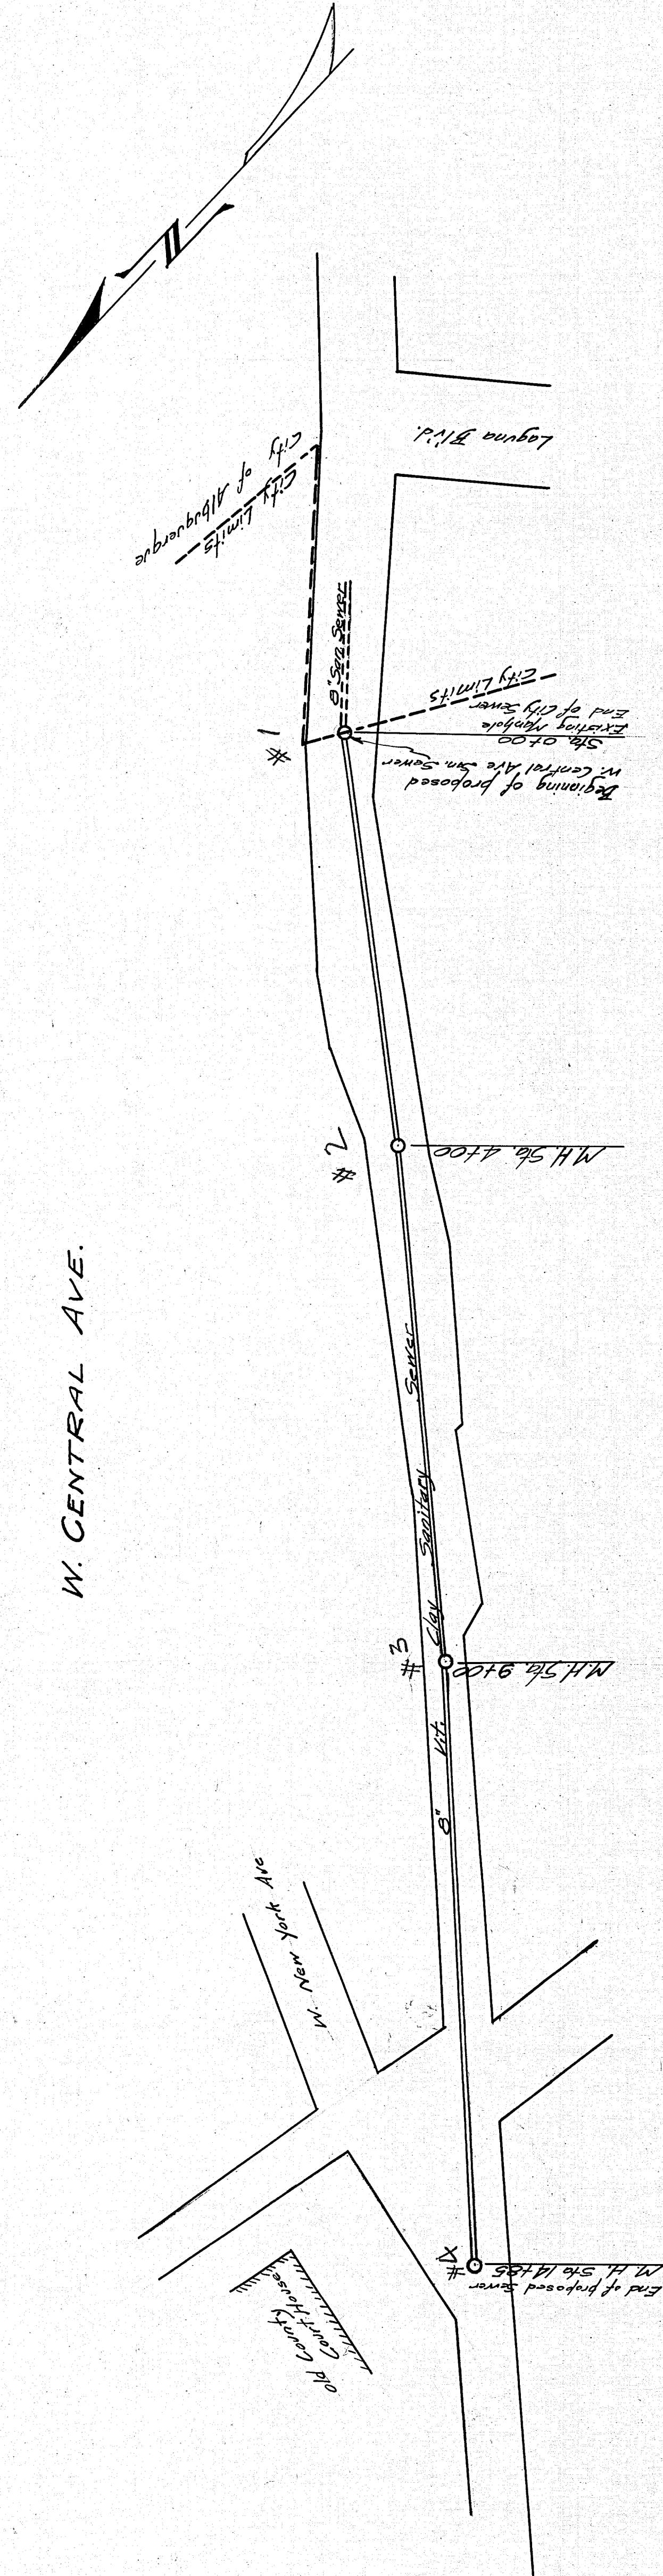

PLAN
Scale 1" = 100'

MAP SHOWING PROPOSED
SANITARY SEWER EXTENSION
W. CENTRAL AVE. ALBUQUERQUE, N.M.
New Mexico Construction Company
Contractors and Engineers
Albuquerque, N.M. July 23, 1928

0	6	0	0	1	0	1	2	5
---	---	---	---	---	---	---	---	---