

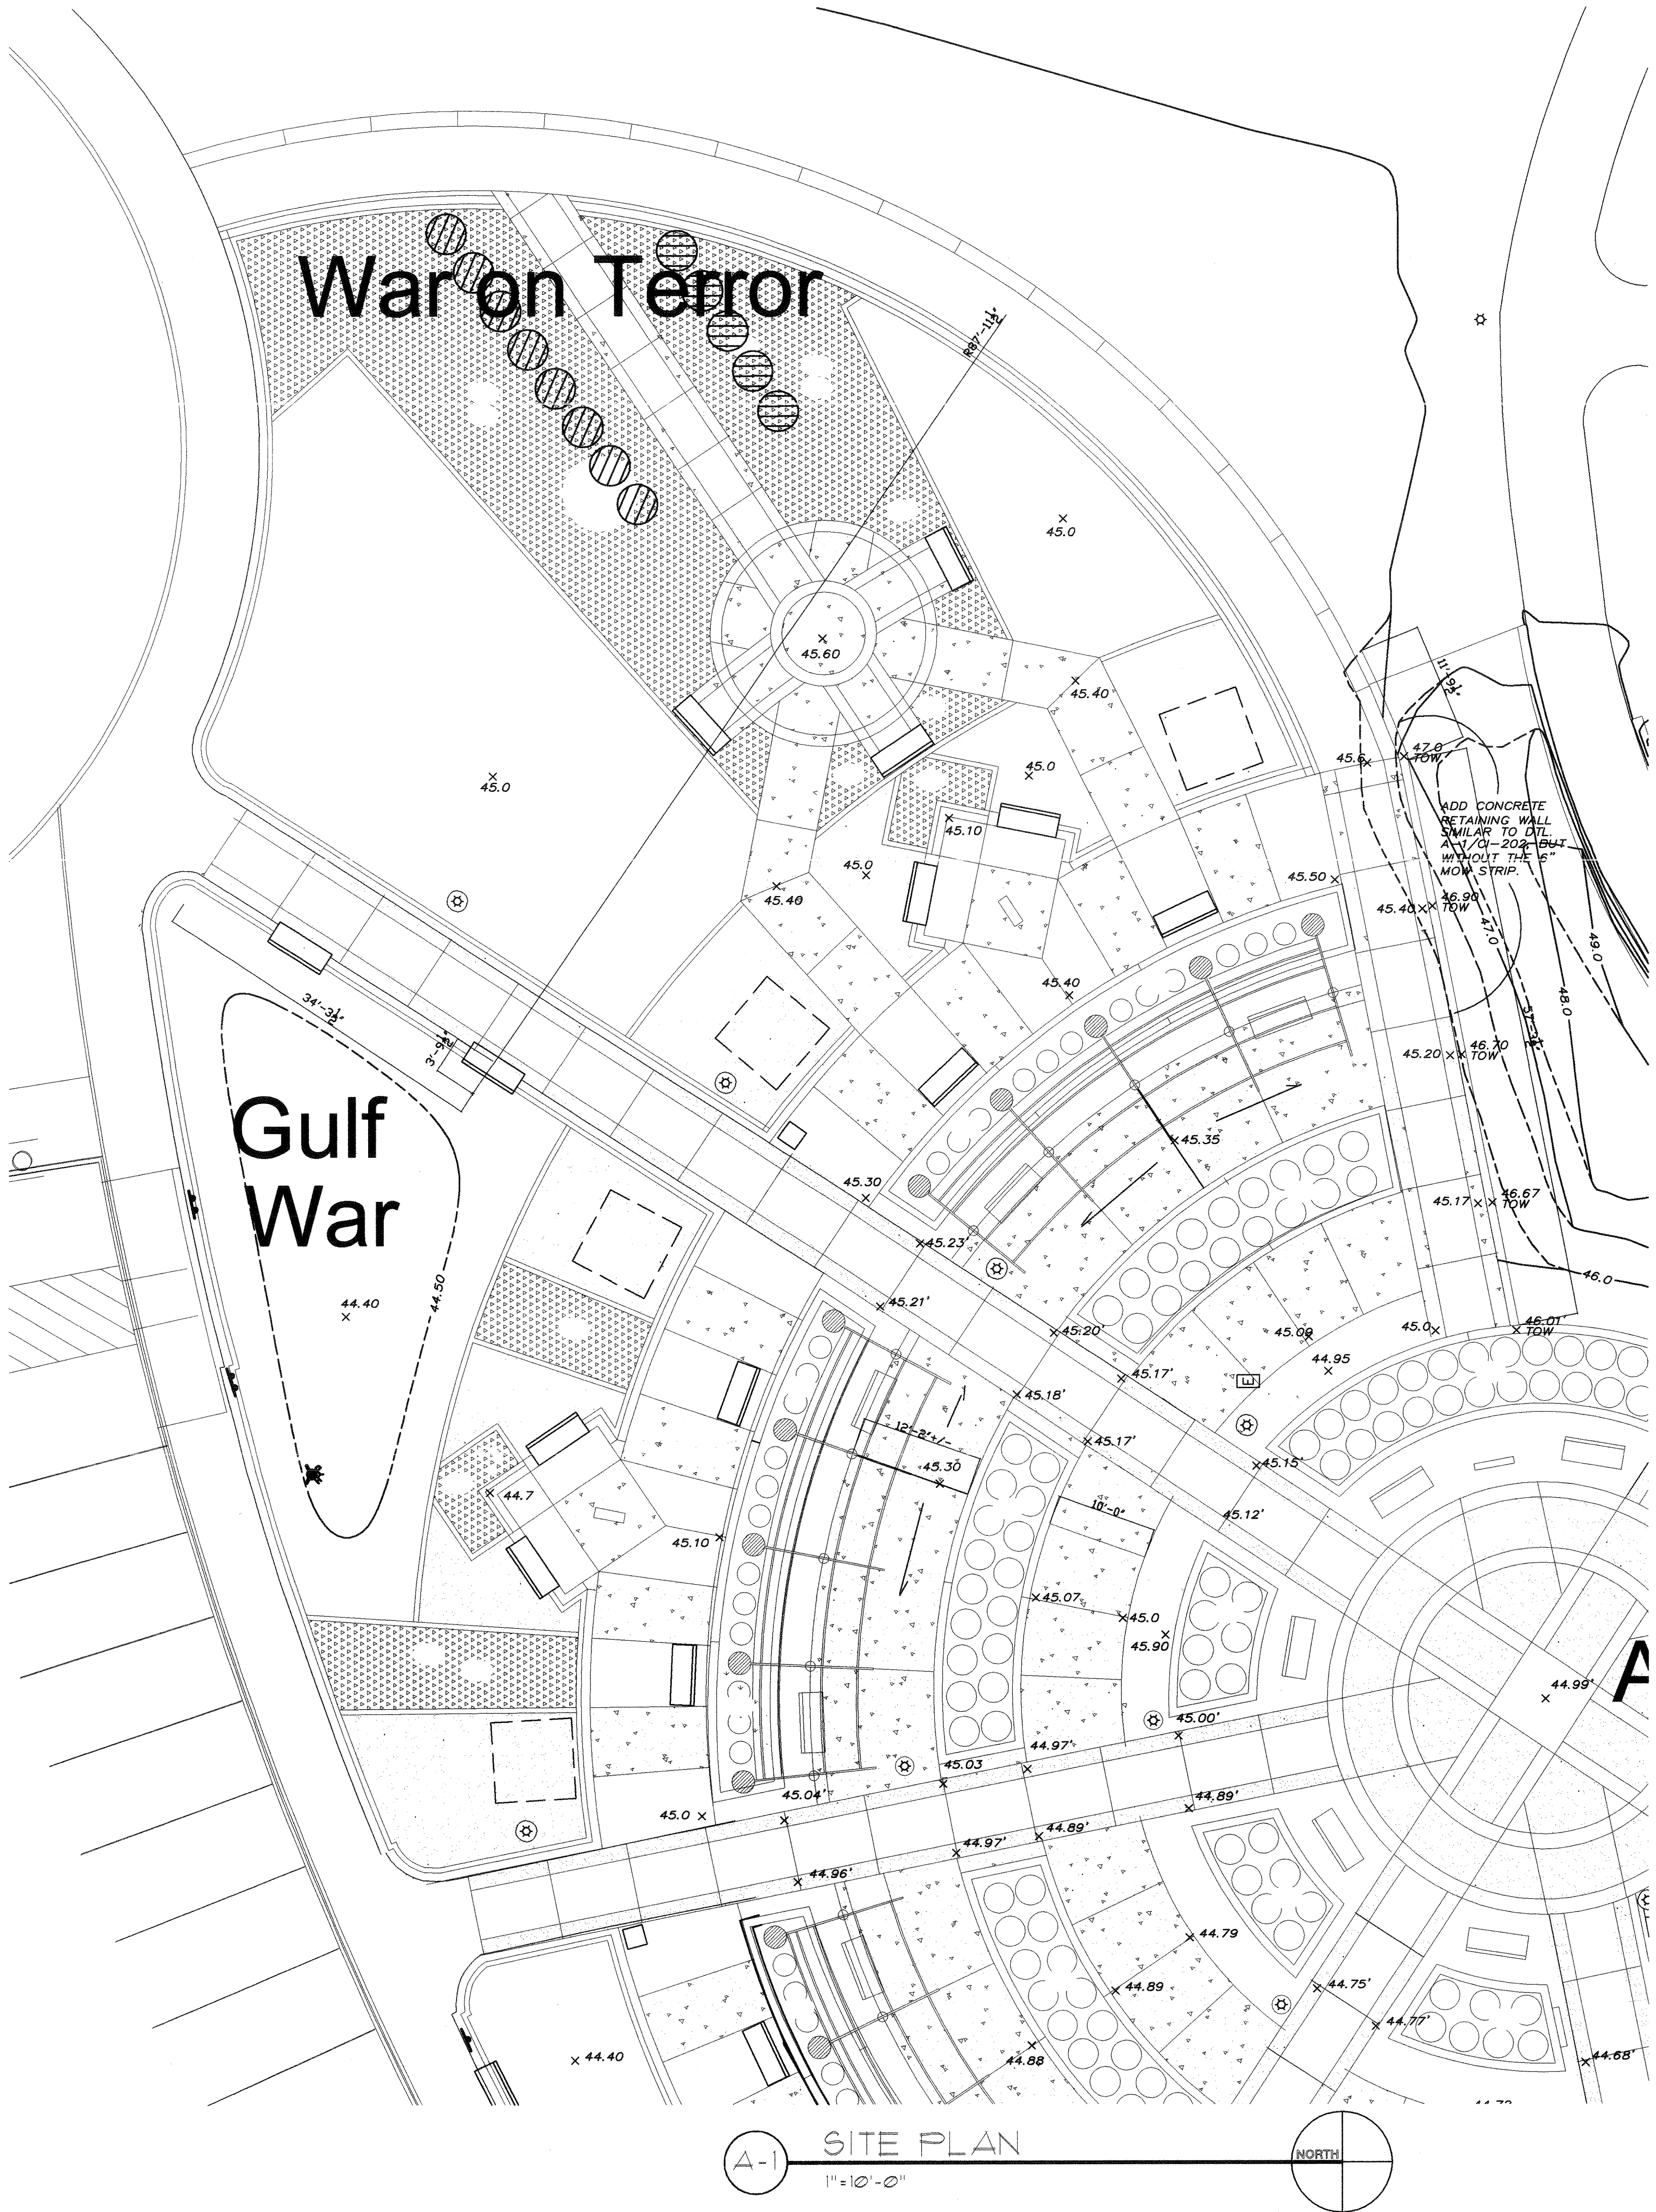


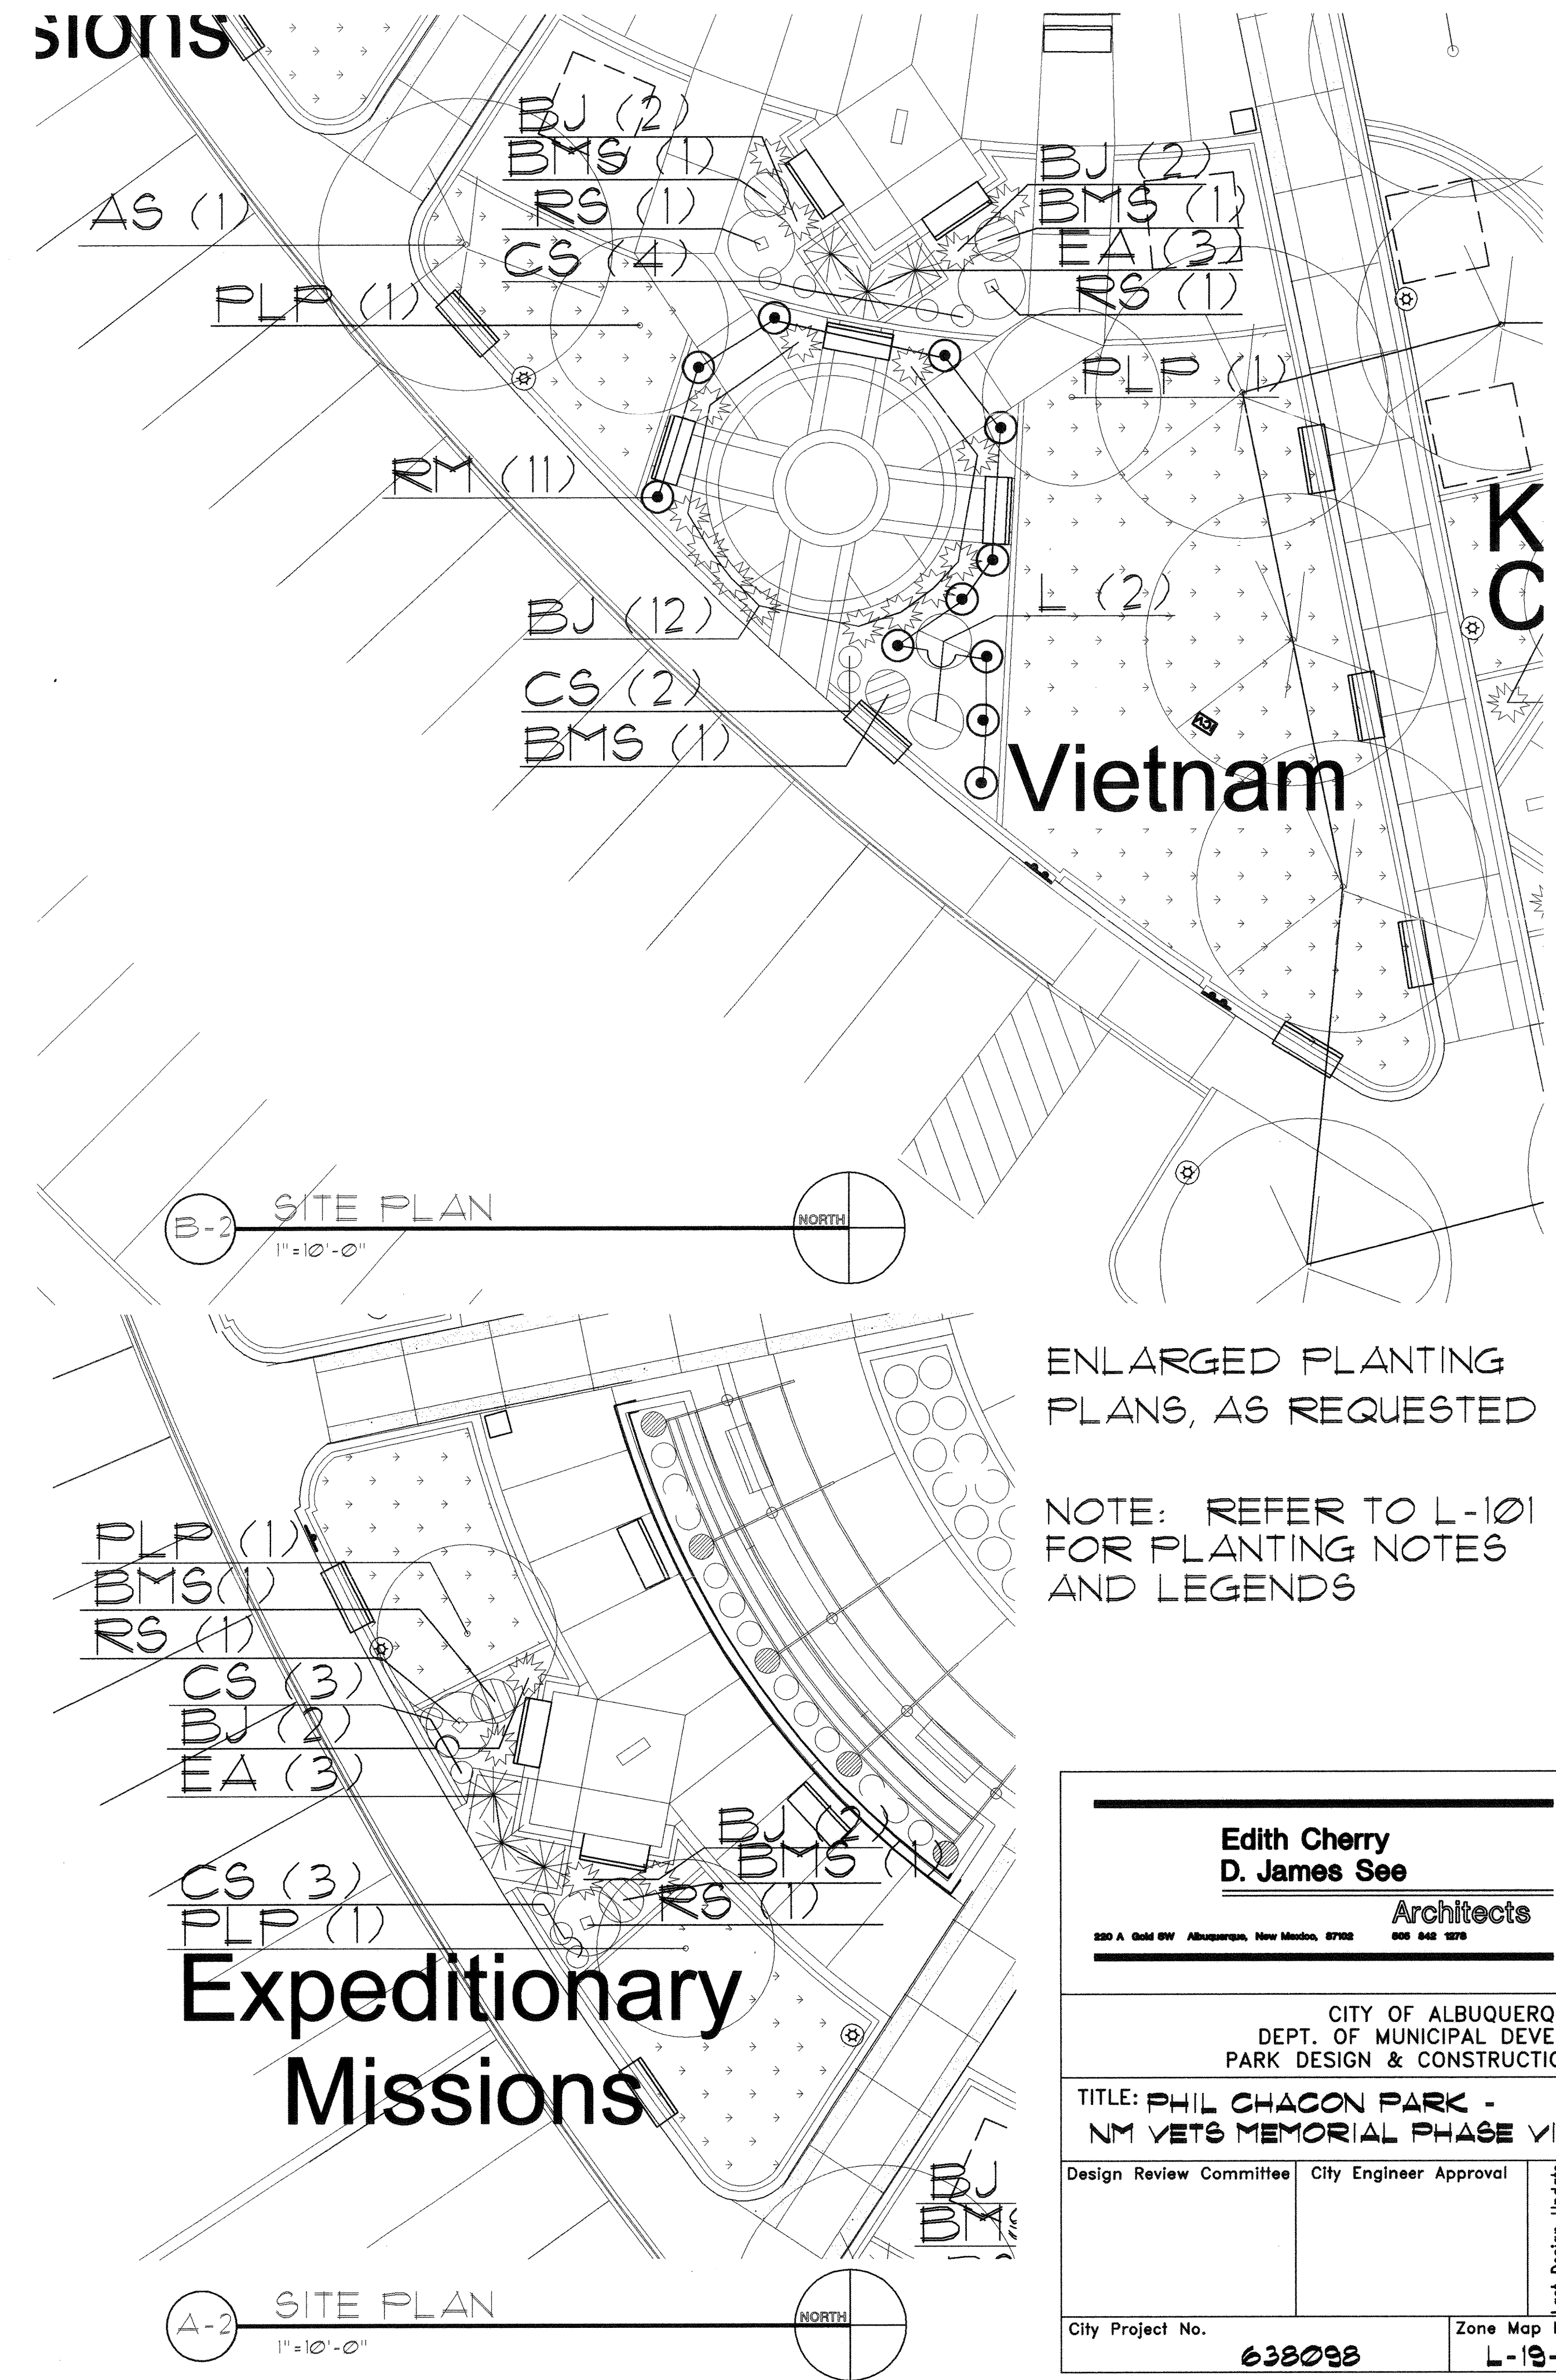

NOTE: ADDITIONAL DIMENSIONS HAVE BEEN GIVEN AND CONCRETE INSIDE ROSE GARDEN HAS BEEN REVISED TO PROVIDE POSITIVE DRAINAGE TO REMAINING CRUSHER FINE AREAS SO THAT PONDING IS REDUCED ON THE HARD SURFACES. ALSO A RETAINING WALL HAS BEEN ADDED.

IF SPOT ELEVATIONS ARE NOT GIVEN, MATCH TOP OF EXISTING CONCRETE IMMEDIATELY ADJACENT NEW WORK.

Edith Cherry D. James See Architects 220 A. Gold Bldg. Albuquerque, New Mexico, 87102 505 842 1278	
CITY OF ALBUQUERQUE DEPT. OF MUNICIPAL DEVELOPMENT PARK DESIGN & CONSTRUCTION DIVISION	
TITLE: PHIL CHACON PARK - NM VETS MEMORIAL PHASE VIII GRADING PLANS	
Design Review Committee	City Engineer Approval
Last Design Update	NO./DAY/YR. NO./DAY/YR.
City Project No. 638098	Zone Map No. L-19-Z
Sheet C-101	Of

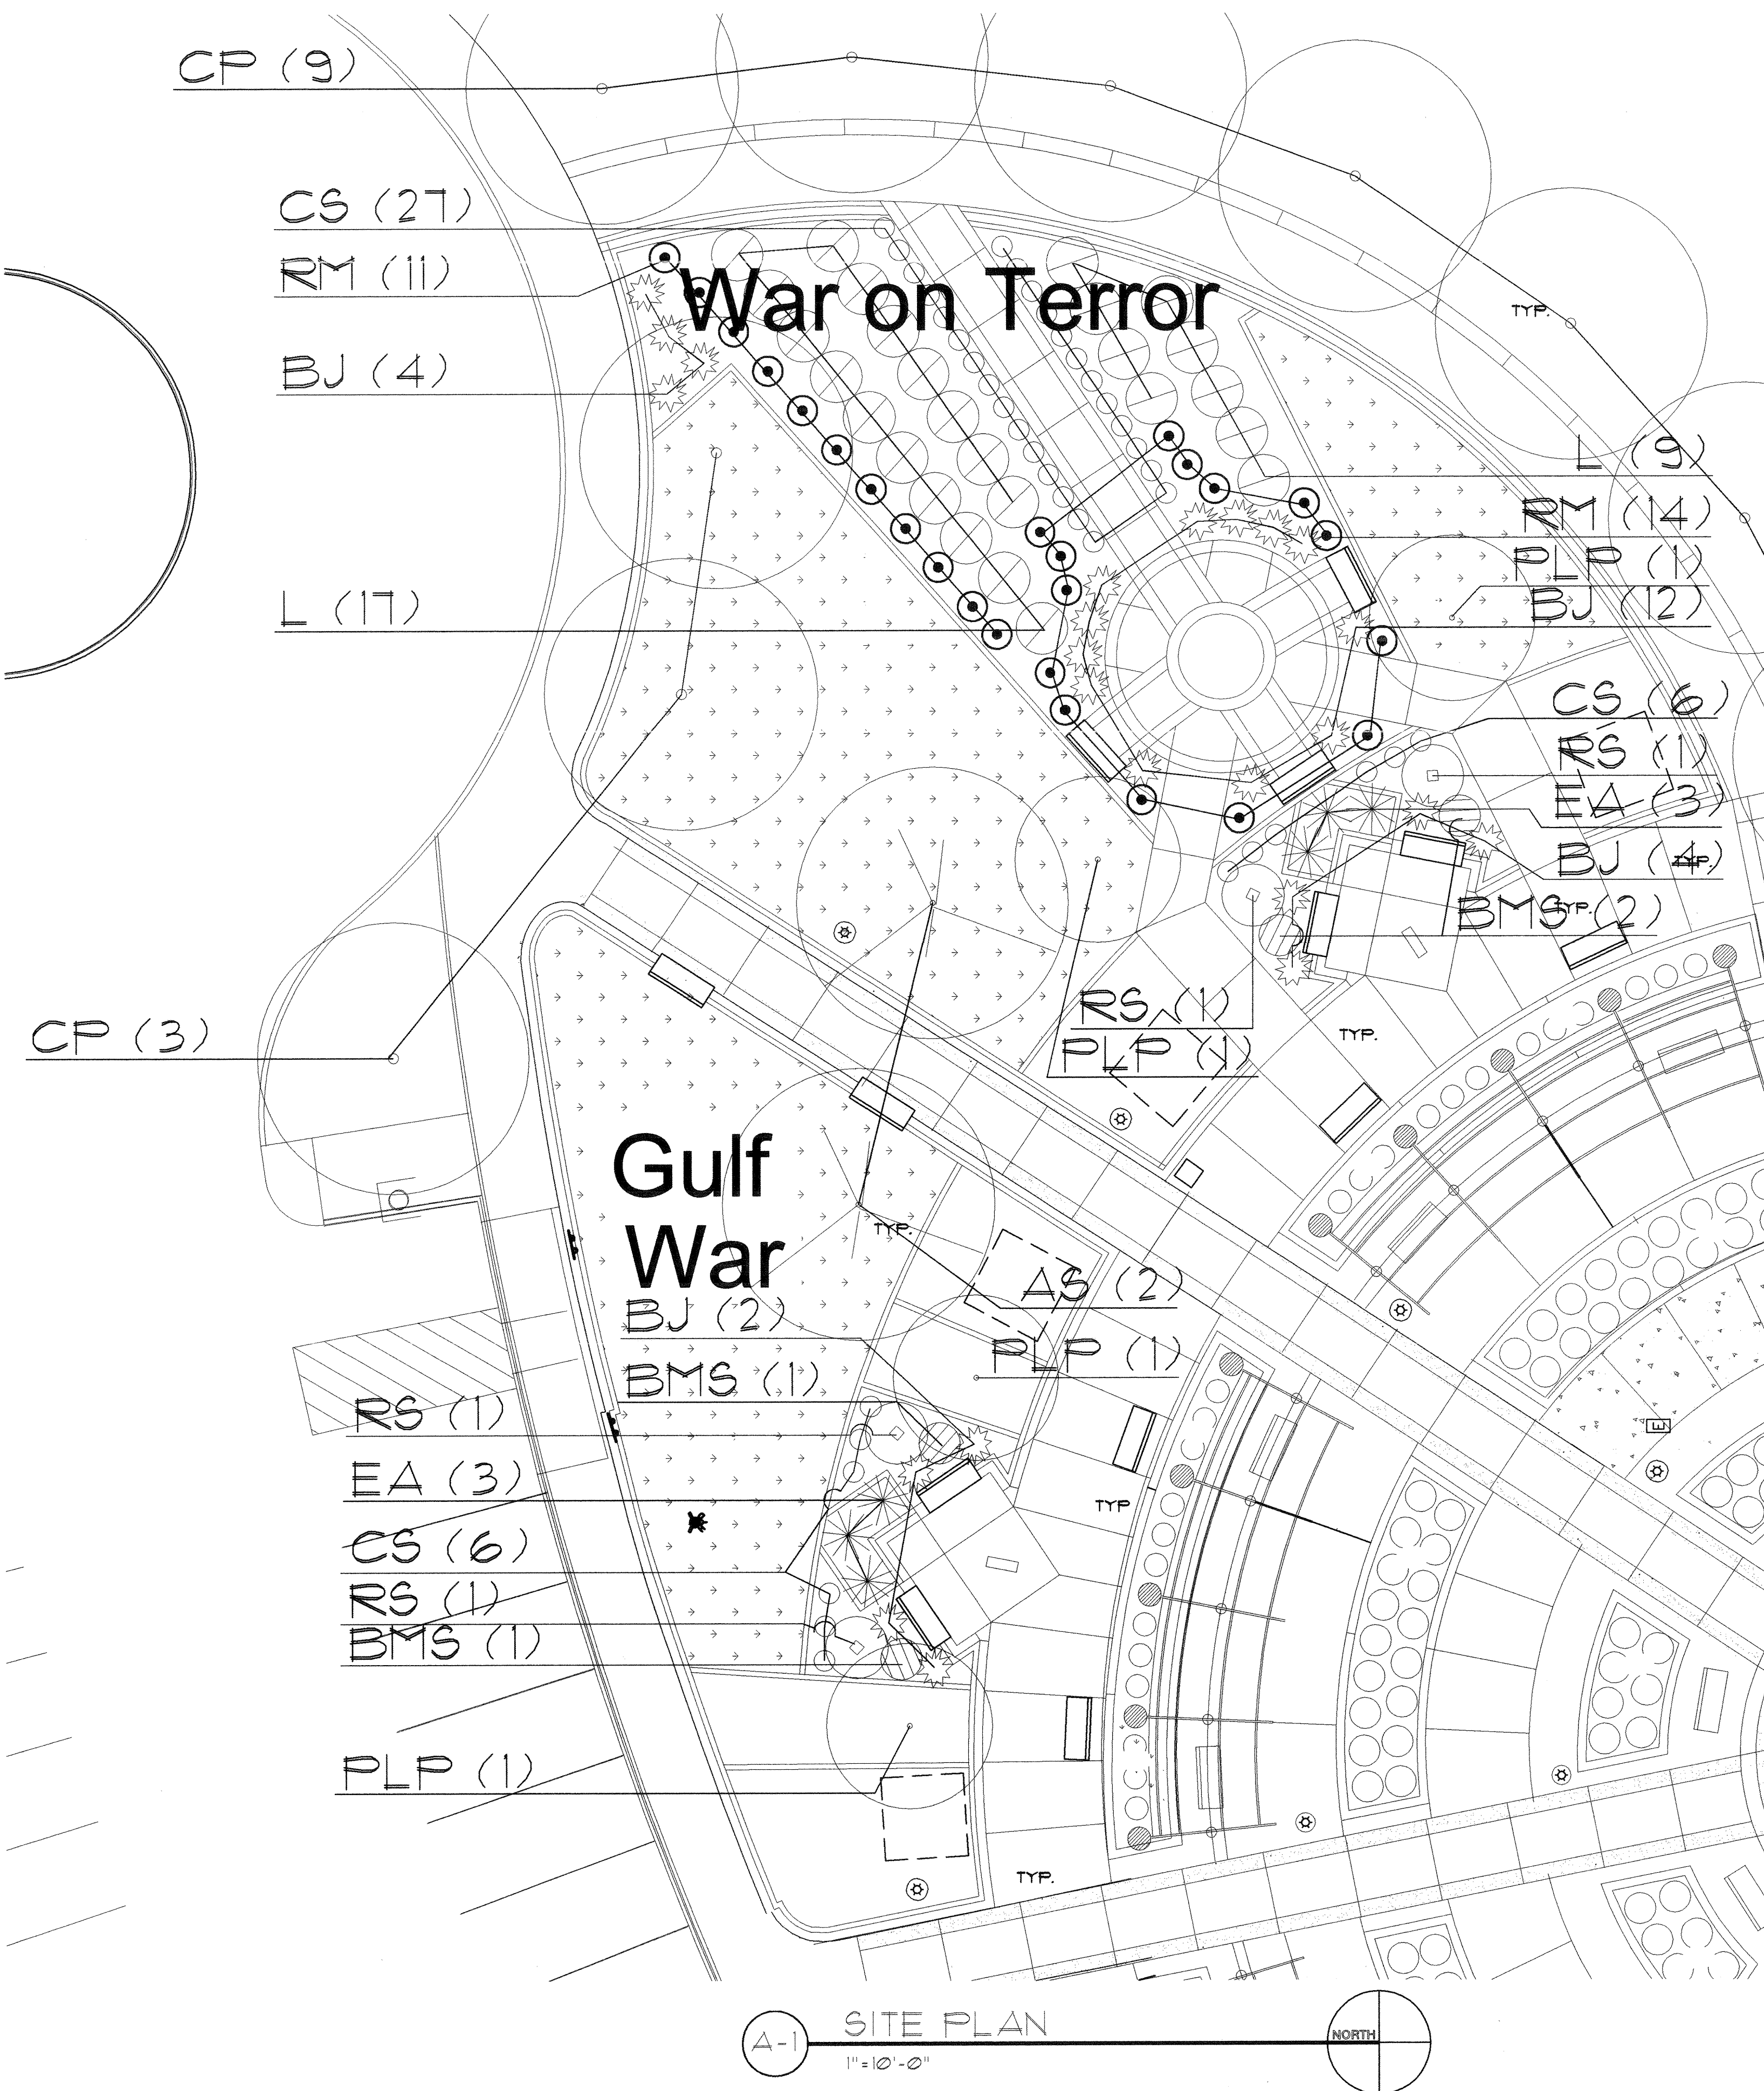

ENLARGED PLANTING
PLANS, AS REQUESTED

NOTE: REFER TO L-101
FOR PLANTING NOTES
AND LEGENDS

Edith Cherry D. James See Architects 220 A. Gold SW Albuquerque, New Mexico, 87102 505 842 1276	
CITY OF ALBUQUERQUE DEPT. OF MUNICIPAL DEVELOPMENT PARK DESIGN & CONSTRUCTION DIVISION	
TITLE: PHIL CHACON PARK - NM VETS MEMORIAL PHASE VIII	
Design Review Committee	City Engineer Approval
City Project No. 638098	Zone Map No. L-19-Z
Last Design Update	Sheet L-101A

