

2 3 4 5 6 7 8 9 10 11 12 13 14 15
26-6608.81-2041

SCANNED BY
PLANNING

CONSTRUCTION PLANS

FOR

LOS VOLCANOS

MOBILE HOME PARK

PAVING AND UTILITY IMPROVEMENTS

CITY OF ALBUQUERQUE
NEW MEXICO
SEPTEMBER 2001

INDEX TO DRAWINGS

PUBLIC IMPROVEMENTS

1. TITLE SHEET
2. PLAT
3. GRADING AND DRAINAGE PLAN

PAVING IMPROVEMENTS

4. MASTER PAVING PLAN
5. HORIZONTAL CONTROL PLAN
6. 90TH STREET
7. VOLCANO ROAD

UTILITY IMPROVEMENTS

8. MASTER UTILITY PLAN
9. 90TH STREET
10. VOLCANO ROAD

STORM SEWER IMPROVEMENTS

11. 90TH STREET
12. VOLCANO ROAD

TRAFFIC CONTROL PLANS

13. TRAFFIC ROUTING PLAN
14. TYPICAL TRAFFIC CONTROL & SIGNING EXAMPLES (REF. M.U.T.C.D.)
15. SIGNING AND CONSTRUCTION TRAFFIC CONTROL STANDARDS

PRIVATE IMPROVEMENTS


PAVING IMPROVEMENTS

16. MAZATLAN STREET
17. MANZANILLO COURT/MONTERREY COURT
18. MERIDA STREET/MATAMOROS COURT

UTILITY IMPROVEMENTS


19. MAZATLAN STREET
20. MANZANILLO COURT/M

SCANNED BY
PLANNING

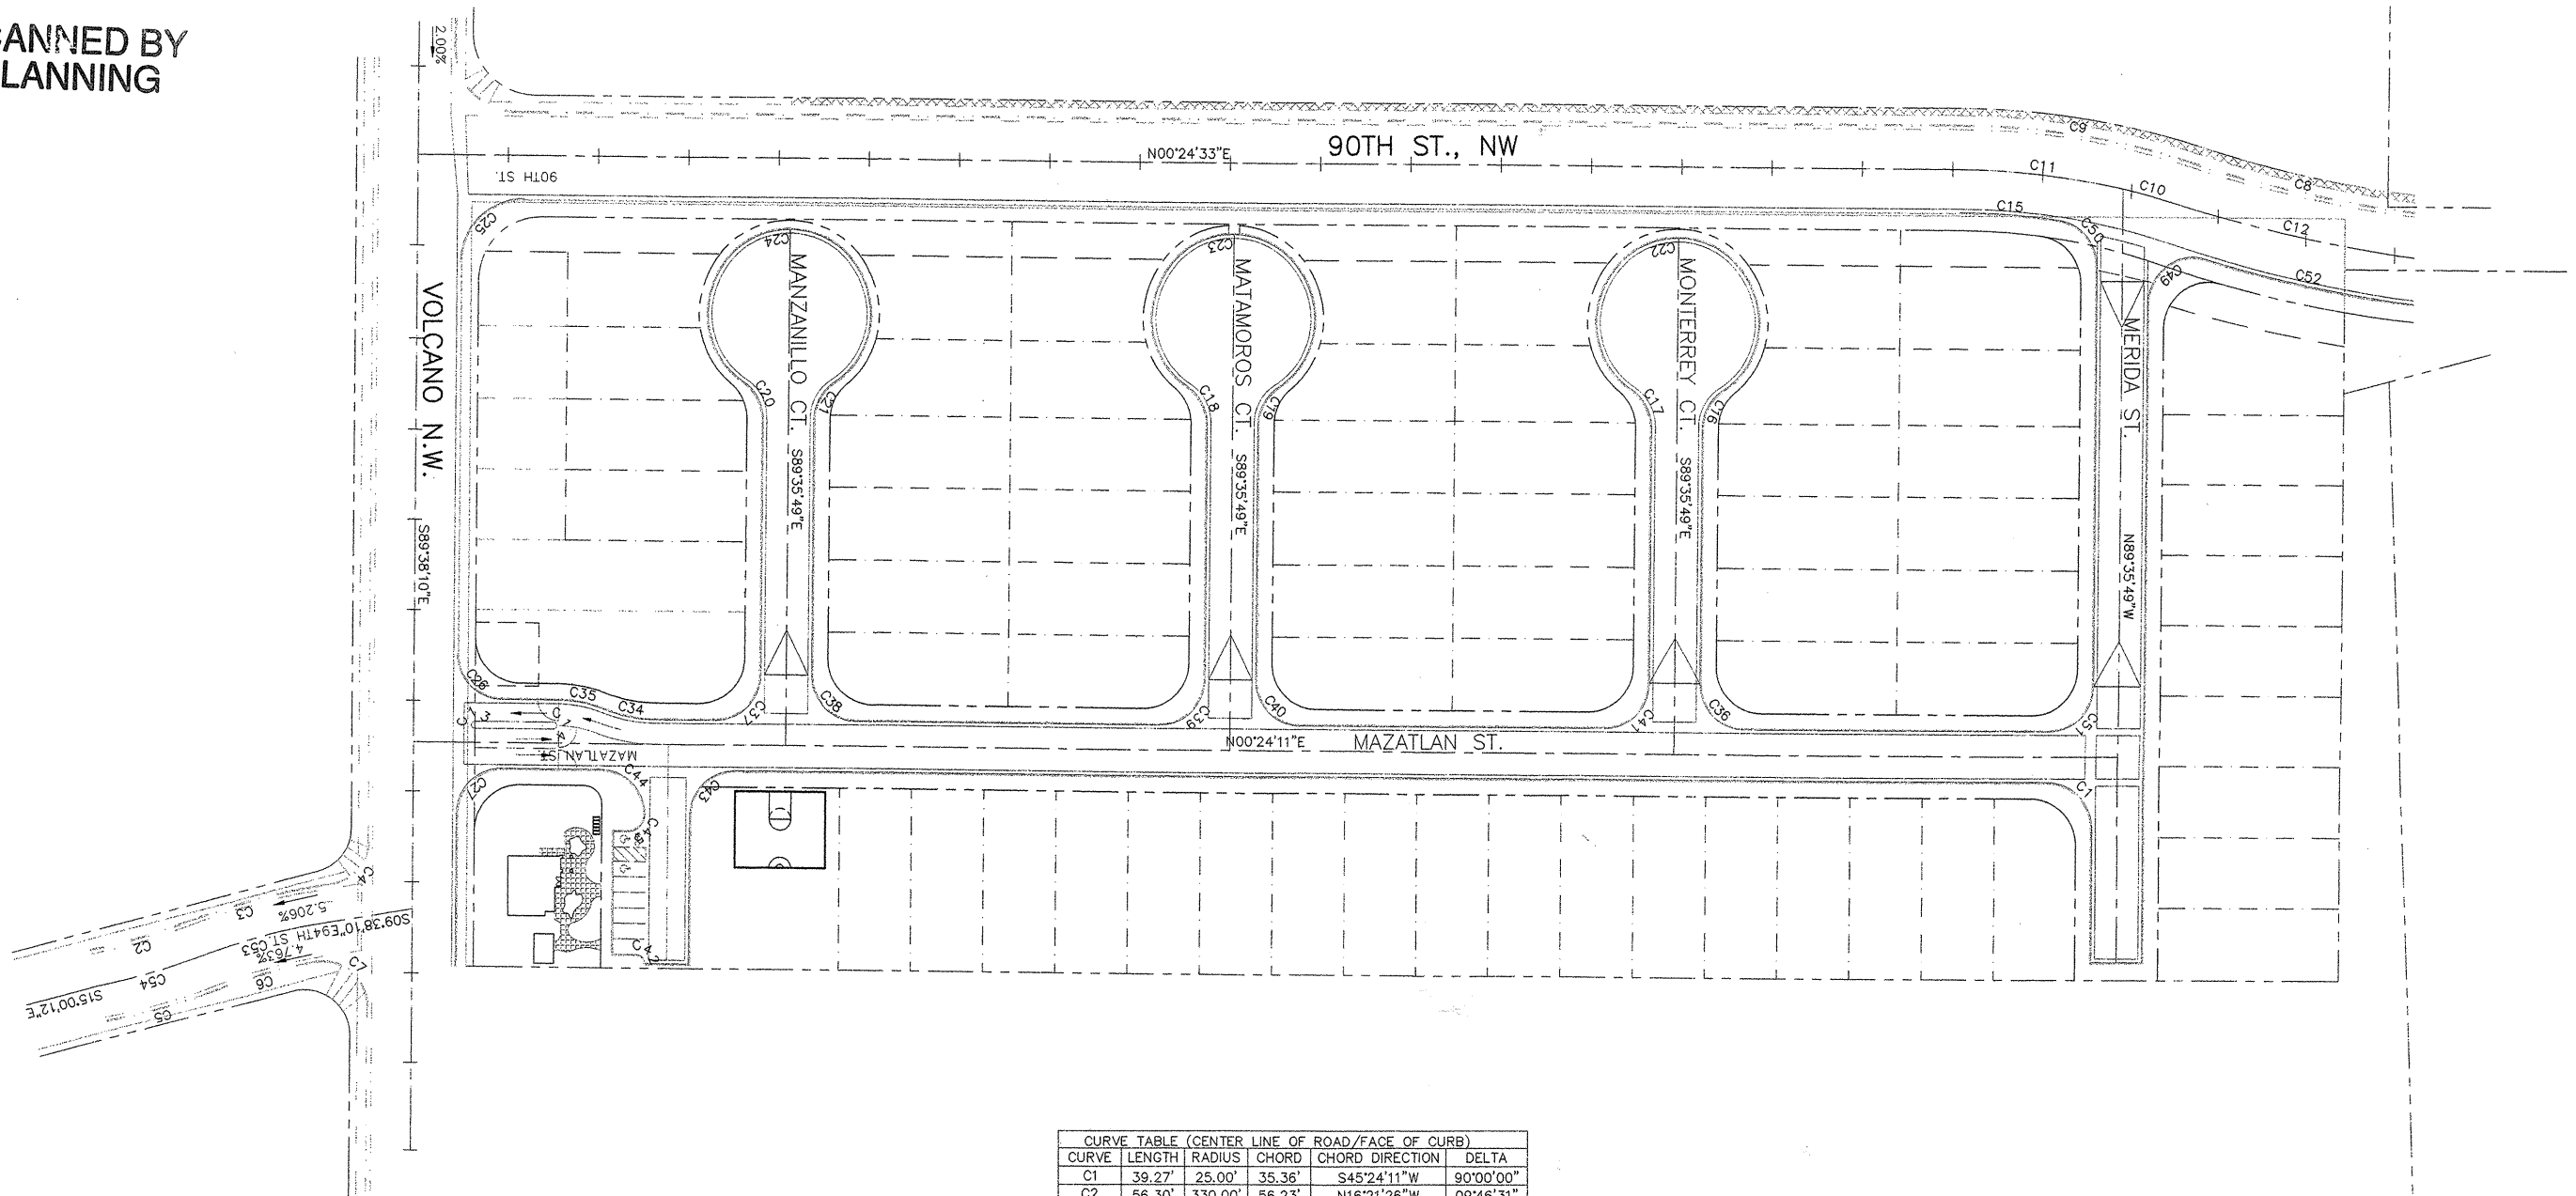

CURVE TABLE (CENTER LINE OF ROAD/FACE OF CURB)					
CURVE	LENGTH	RADIUS	CHORD	CHORD DIRECTION	DELTA
C1	39.27'	25.00'	35.36'	S45°24'11"W	90°00'00"
C2	56.30'	330.00'	56.23'	N16°21'26"W	09°46'31"
C3	74.25'	370.00'	74.12'	S15°29'46"E	11°29'52"
C4	48.80'	35.00'	44.94'	N49°41'30"W	79°53'20"
C5	63.13'	370.00'	63.05'	N16°21'26"W	09°46'31"
C6	44.13'	330.00'	44.10'	S17°24'50"E	07°39'44"
C7	63.50'	35.00'	55.14'	S38°23'26"W	103°56'48"
C8	127.23'	700.05'	127.06'	N12°41'52"E	10°24'49"
C9	129.47'	424.00'	128.97'	S09°09'25"W	17°29'43"
C10	31.12'	400.00'	31.12'	S15°40'31"W	04°27'30"
C11	91.02'	400.00'	90.82'	S06°55'40"W	13°02'13"
C12	134.58'	724.05'	134.39'	N12°34'47"E	10°38'59"
C13	6.28'	2.00'	4		

QUARTER POINTS		
(M)	FL	ELEV.
	1	5151.90
	2	5151.79
	3	5151.68
(N)	FL	ELEV.
	1	5150.70
	2	5151.04
	3	5151.37
(O)	FL	ELEV.
	1	5150.23
	2	5149.90
	3	5149.56
(P)	FL	ELEV.
	1	5148.90
	2	5149.17
	3	5149.43
(R)	FL	ELEV.
	1	5157.76
	2	5157.70
	3	5157.63
(Q)	FL	ELEV.
	1	5156.12
	2	5156.45
	3	5156.77

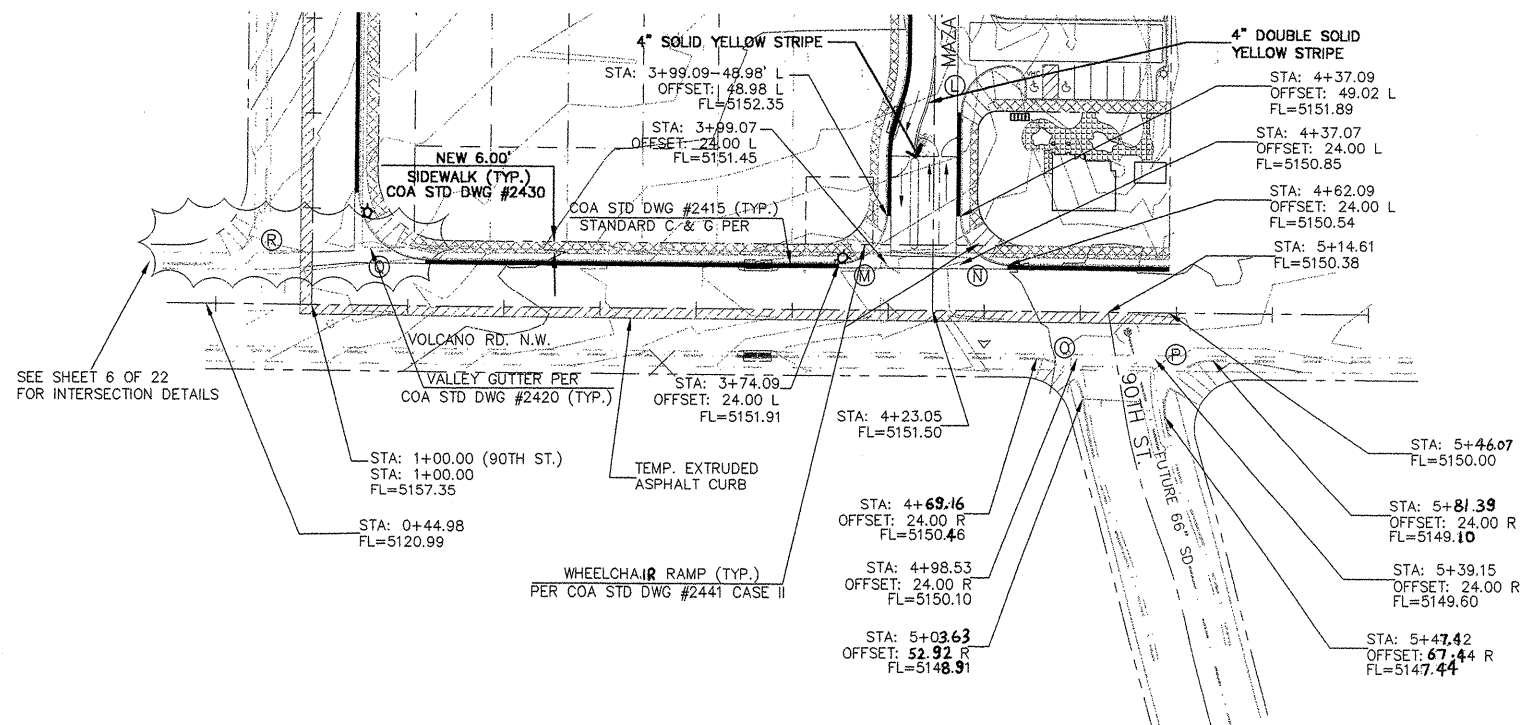

VOLCANO RD.
STA: 1+00.00 TO 5+68.94

SEE SHEET 5 OF 22 FOR CURVE AND CENTERLINE DATA

