

DEVELOPMENT PLANS FOR LA LUZ DEL OESTE UNIT 4 TRACTS I AND J


UTILITY COMPANY CONTACTS

BUSINESS	PHONE/E-MAIL	PERSON
AT&T 111 3rd Street NW Alb., NM 87103	Office phone: (505)842-2911 Office fax: (505)842-2890 dcrowell@att.com	David Crowell Resource Supervisor
Comcast 4611 Montbel NE Alb., NM 87107	Office phone: (505)761-6235 Office fax: (505)761-0599 rita_erickson@comcast.com	Rita Erickson Planning and Design Supervisor
E-Spire 505 Marquette NW, Suite 1505 Alb., NM 87102	Office phone: (505)998-2274 Office fax: (505)998-9161 john.mores@espire.net	John Mores
Genuilly 5221 N. O'Connor MCHQ11422 Irving, TX 75039	Office phone: (972)791-3277 Office fax: (972)791-3178 Cell phone: (214)912-3412 dennis.paulsen@genuilly.com	Dennis Paulsen OSP Engineering
MC Worldcom 3700 Singer NE, Suite A Alb., NM 87109	Office phone: (505)346-4478 Office fax: (505)346-4481 andy.darnell@worldcom.com	Andy Darnell Operations Manager
McLeodUSA 505 Marquette NW, Suite 1500 Alb., NM 87102	Office phone: (505)244-3161 Office fax: (505)244-0094 Cell phone: (505)228-1329	Rick Mueller Supervisor of Outside Techs.
Albuquerque Benillo County Water Utility Authority One Civic Plaza NW, Rm. 5027 Albuquerque, NM 87102	Office phone: (505)768-2729 Office fax: (505)768-3629	Nancy Muzinski Senior Utility Engineer
PNM-Electric 4201 18th NE Alb., NM 87107	Office phone: (505)241-5480 Office fax: (505)241-3620 Cell phone: (505)934-8818 warthur@pnm.com	Warren Arthur Engineering Representative III
PNM-Gas 4625 18th NE Alb., NM 87107	Office phone: (505)241-7752 Office fax: (505)241-7753 Pager: (505)790-5575 kbousko@pnm.com	Kelly Bousko District Engineer
Qwest 210 3rd Street NW, Suite 700 Alb., NM 87102	Office phone: (505)245-8706 Office fax: (505)245-6831 dmuller@qwest.com	David Muller Capacity Provisioning Specialist
Time-Warner Telecom 3830 Singer NE, Suite 1000 Alb., NM 87109	Office phone: (505)936-7339 Office fax: (505)936-7380 Royal.Harrison@tcom.com	Royal Harrison Plant Manager

GENERAL NOTES

- All work detailed on these plans to be performed under this contract shall, except as otherwise stated or provided for herein, be constructed in accordance with the details and specifications of "City of Albuquerque Standard Specifications for Public Works Construction, 1986 Edition" as amended through update No. 7.
- An Excavation Permit and Grading and Paving Permit will be required before beginning any work within City right-of-way.
- Two working days prior to any excavation, the Contractor shall contact the New Mexico One Call System, 260-1990, for location of existing lines.
- All street striping altered or destroyed shall be replaced with plastic refractorized pavement markings by the Contractor. Striping shall be placed in the pre-construction location or as indicated by this plan set.
- Prior to construction, the Contractor shall excavate and verify the horizontal and vertical location of all obstructions including existing utilities. Should a conflict exist, the Contractor shall notify the Engineer or Surveyor so that the conflict can be resolved with a minimum amount of delay.
- Contractor shall coordinate with Water Systems Division (857-8200) seven working days in advance of any work that may affect existing public water or sewer utilities. Existing valves to be operated by city personnel only. Contractor shall contact the Water Systems Division seven working days prior to reading valves turned on or off.
- All water lines to be PVC C900 and all sanitary sewer lines are to be PVC SDR 35 pipe.
- The Contractor will not be allowed to use Class IV or V soils for embedment of flexible pipe. The Contractor will not be allowed to deflect joints in flexible pipe. Any deflections required to meet horizontal or vertical alignment will be achieved between joints.
- Back fill compaction requirements shall be according to residential street use.
- The Contractor shall assume responsibility for any damage to existing pavement, pavement markings, curb and gutter, driveways, wheel chair ramps and sidewalk during construction, apart from those sections indicated for removal on the plans, and shall repair or replace damaged items per City of Albuquerque standards at the Contractor's own expense.
- Contractor shall record data on all utility lines and accessories as required by the City of Albuquerque for the preparation of "As Constructed" drawings. Contractor shall not cover utility lines and accessories until all data has been recorded.
- All existing signs, markers, delineators, etc., within the construction limits shall be removed, stored and reset by the Contractor in coordination with City Traffic Operations.
- The Contractor shall notify the City Engineer not less than seven (7) days prior to starting work in order that the Contractor may take necessary measures to insure the preservation of survey monuments. Contractor shall not disturb permanent survey monuments without the consent of the City Engineer and shall notify the City Engineer and bear the expense of replacing any that may be disturbed without permission. Replacement shall be done only by the City Surveyor. Refer to section 4.4 of the General Conditions of the Standard Specifications, Update #7.
- The Contractor will be responsible for disposing of all debris, including but not limited to hazardous waste at disposal sites approved by governmental agencies regulating the disposal of such materials.
- All excavation will be governed by Federal State and Local laws, rules and regulations concerning construction safety and health.
- All signs and coding will be in accordance with the "Manual of Uniform Traffic Control Devices" 2003 Edition.
- When abutting new pavement to existing intersection streets, saw cut existing pavement to a straight line and at right angles and remove any broken or cracked pavement. No direct payment will be made for saw cutting.
- Contractor will make all water valves and manholes accessible to the City at all times.
- Contractor will confine his work, equipment, supplies and employee parking within the designated construction limits and/or public right-of-way.
- The Contractor agrees to take necessary safety precautions as required by Federal, State and Local Authorities to protect pedestrian and vehicular traffic in the construction area, which includes but is not limited to: maintaining adequate warning signs, barricades, lights, guard fences, walk and bridges.
- Developer and Contractor shall be responsible for providing and maintaining all signing and striping for the project streets.
- All excavating, trenching and shoring activities must be carried out in accordance with OSHA 29CFR 1926.650, Support P.
- The Contractor shall perform all work in accordance with the National Pollutant Discharge Elimination System (NPDES) and site specific Storm Water Pollution Prevention Plan (SWPPP) requirements.
- EMO's shall be installed on all water and sewer facilities in accordance with Standard Specification No. 170.
- Developer shall be responsible for providing & maintaining all signs and striping.
- Contractor will be responsible for providing all construction signing until the project has been accepted by the COA.
- Should a conflict exist between these plans and actual field conditions, the contractor shall promptly notify the engineer in writing, so that the conflict can be resolved with a minimum amount of delay for all parties.
- Five (5) days prior to beginning construction, the contractor shall submit to the Construction Coordination Division a detailed construction schedule. Two (2) working days prior to construction, the contractor shall obtain a barricading permit from the Construction Coordination Division.

VICINITY MAP NO. F-11

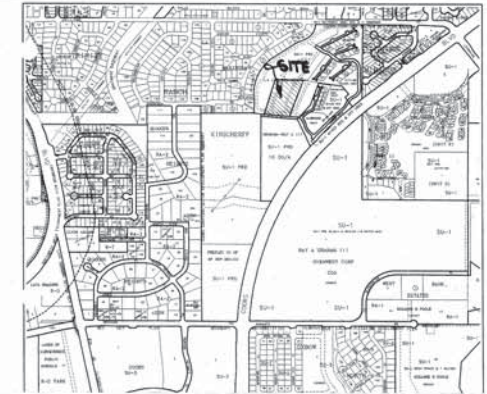

SHEET INDEX


SHEET NO.	SHEET DESCRIPTION
1	COVER SHEET
2-3, 5A	PLAN
4-5	GRADING AND DRAINAGE PLANS FOR INFORMATION ONLY
6	STREET LAYOUT
7	STREET DETAILS
8	WATER LAYOUT
9-10	STREET & WATER PLAN AND PROFILE
11	SEWER LAYOUT
12-13	SEWER PLAN AND PROFILE

Guy Jackson & Associates, LLC

16522 Florence Ave. NE
Albuquerque, NM 87122
505-235-1426, 821-5798(7)

REV. SHEETS	CITY ENGR.	DATE	USER DEPT.	DATE	USER DEPT.	DATE
1	APPROVAL	ENGINEER	DATE	APPROVED FOR CONSTRUCTION		
2	CITY. CHAIRMAN	9/6/07				
3	CITY. WATER/SEWER	9/6/07				
4	CITY. TRANS. DEPT.	7/30/07				
5	CITY. HYDROLOGY	8-6-07				
CITY PROJECT NO. 676385						SHEET 1 OF 13

PLAT OF LOTS 1-I THRU 1-5 & J-1 THRU J-6
 LA LUZ DEL OESTE, UNIT 4
 ALBUQUERQUE, NEW MEXICO
 APRIL, 2007

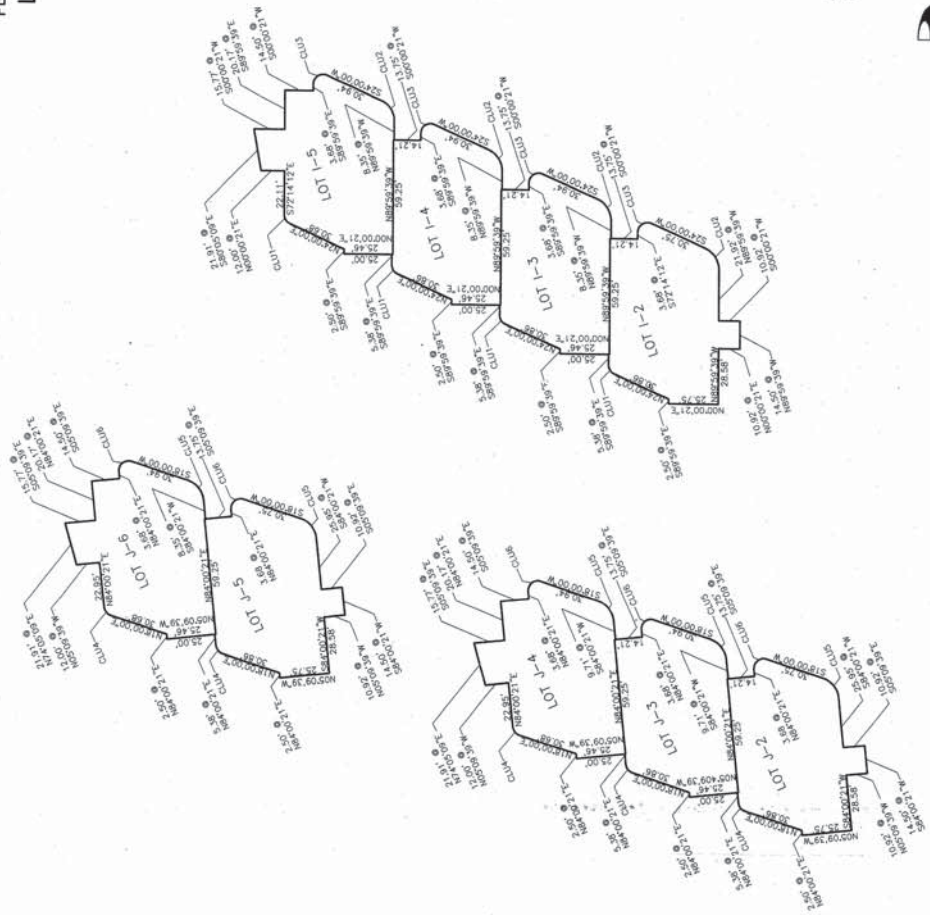

CITY OF ALBUQUERQUE
PUBLIC WORKS DEPARTMENT
ENGINEERING DIVISION

TITLE:

APPROVED FOR ROUGH
GRADING $\pm 1'$
CITY ENGINEER DATE


APPROVED FOR
CONSTRUCTION
CITY ENGINEER DATE

APPROVALS	ENGINEER	DATE	APPROVALS	ENGINEER	DATE
City Engineer	<i>[Signature]</i>	7/1/77	Liquid Waste		
A.C.E. Design	<i>[Signature]</i>	7/1/77	Traffic		
A.C.E. Hydrology	<i>[Signature]</i>	7/1/77	Water		

DRAWING NO. SHEET OF



Scale 1" = 50'

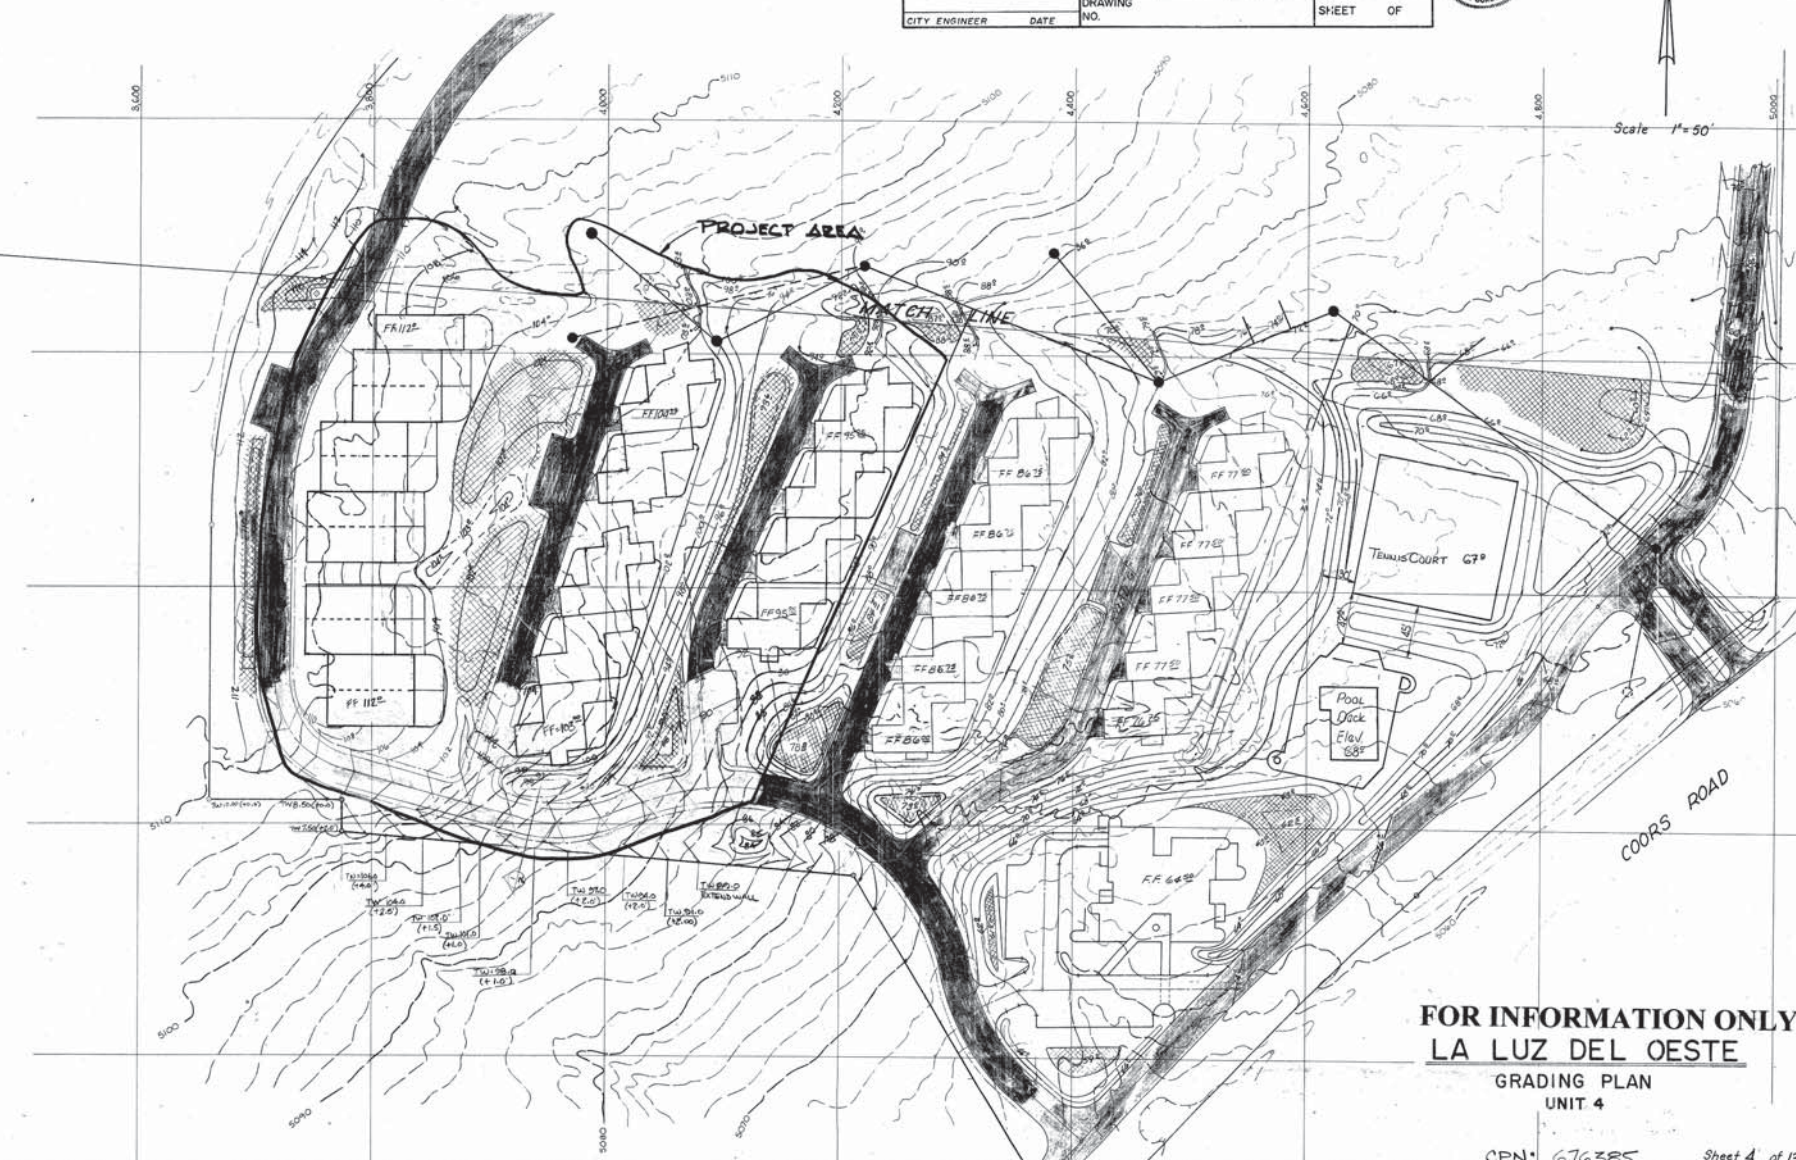


FOR INFORMATION ONLY
LA LUZ DEL OESTE
GRADING PLAN
UNIT 4

Revised grade on Mill Road, 2-22-80
See sheet 9 of 12.

Revised grade on Roads A, B & E, 2-22-80
See sheet 11 of 12.

Revised alignment and grade on Wind Road from
Curve No. 6 South


CURVE NO.	RADIUS	ARC	CHORD	TANGENT	
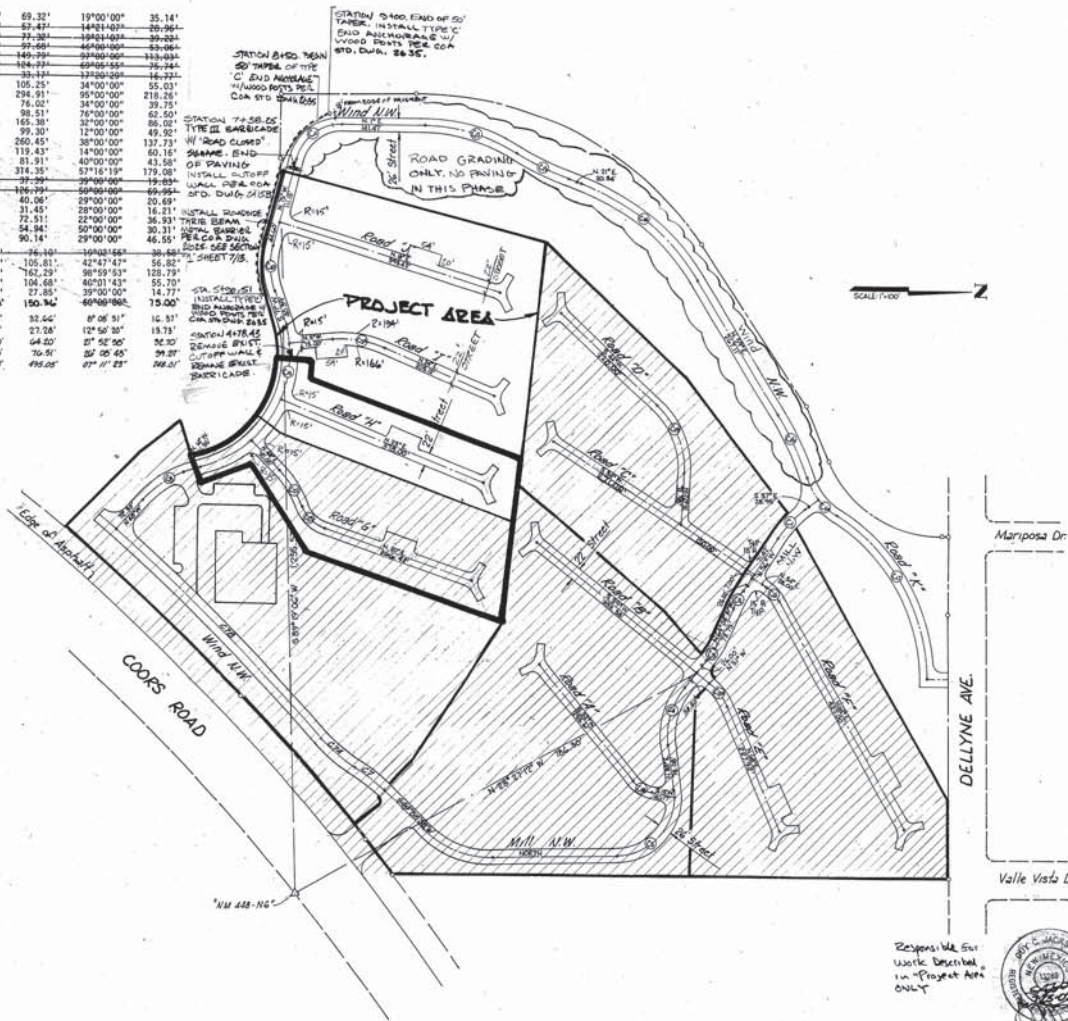

Responsible for
work Described
in "Project Area
ONLY"



REFERENCES MAP NO. <i>F-11</i> EST. NO.		W.G. NO.		NO. BY		FIELD NOTES	
BENCH MARKS NM 448-N6 NM5HC Brass Tablet on the South side of State Road 448 (Coors Road N.W.) in the entrance of the La Luz Condominium.		ELEV. 5056.89		CONTRACTOR POSTED BY CORRECTED BY		DATE DATE	

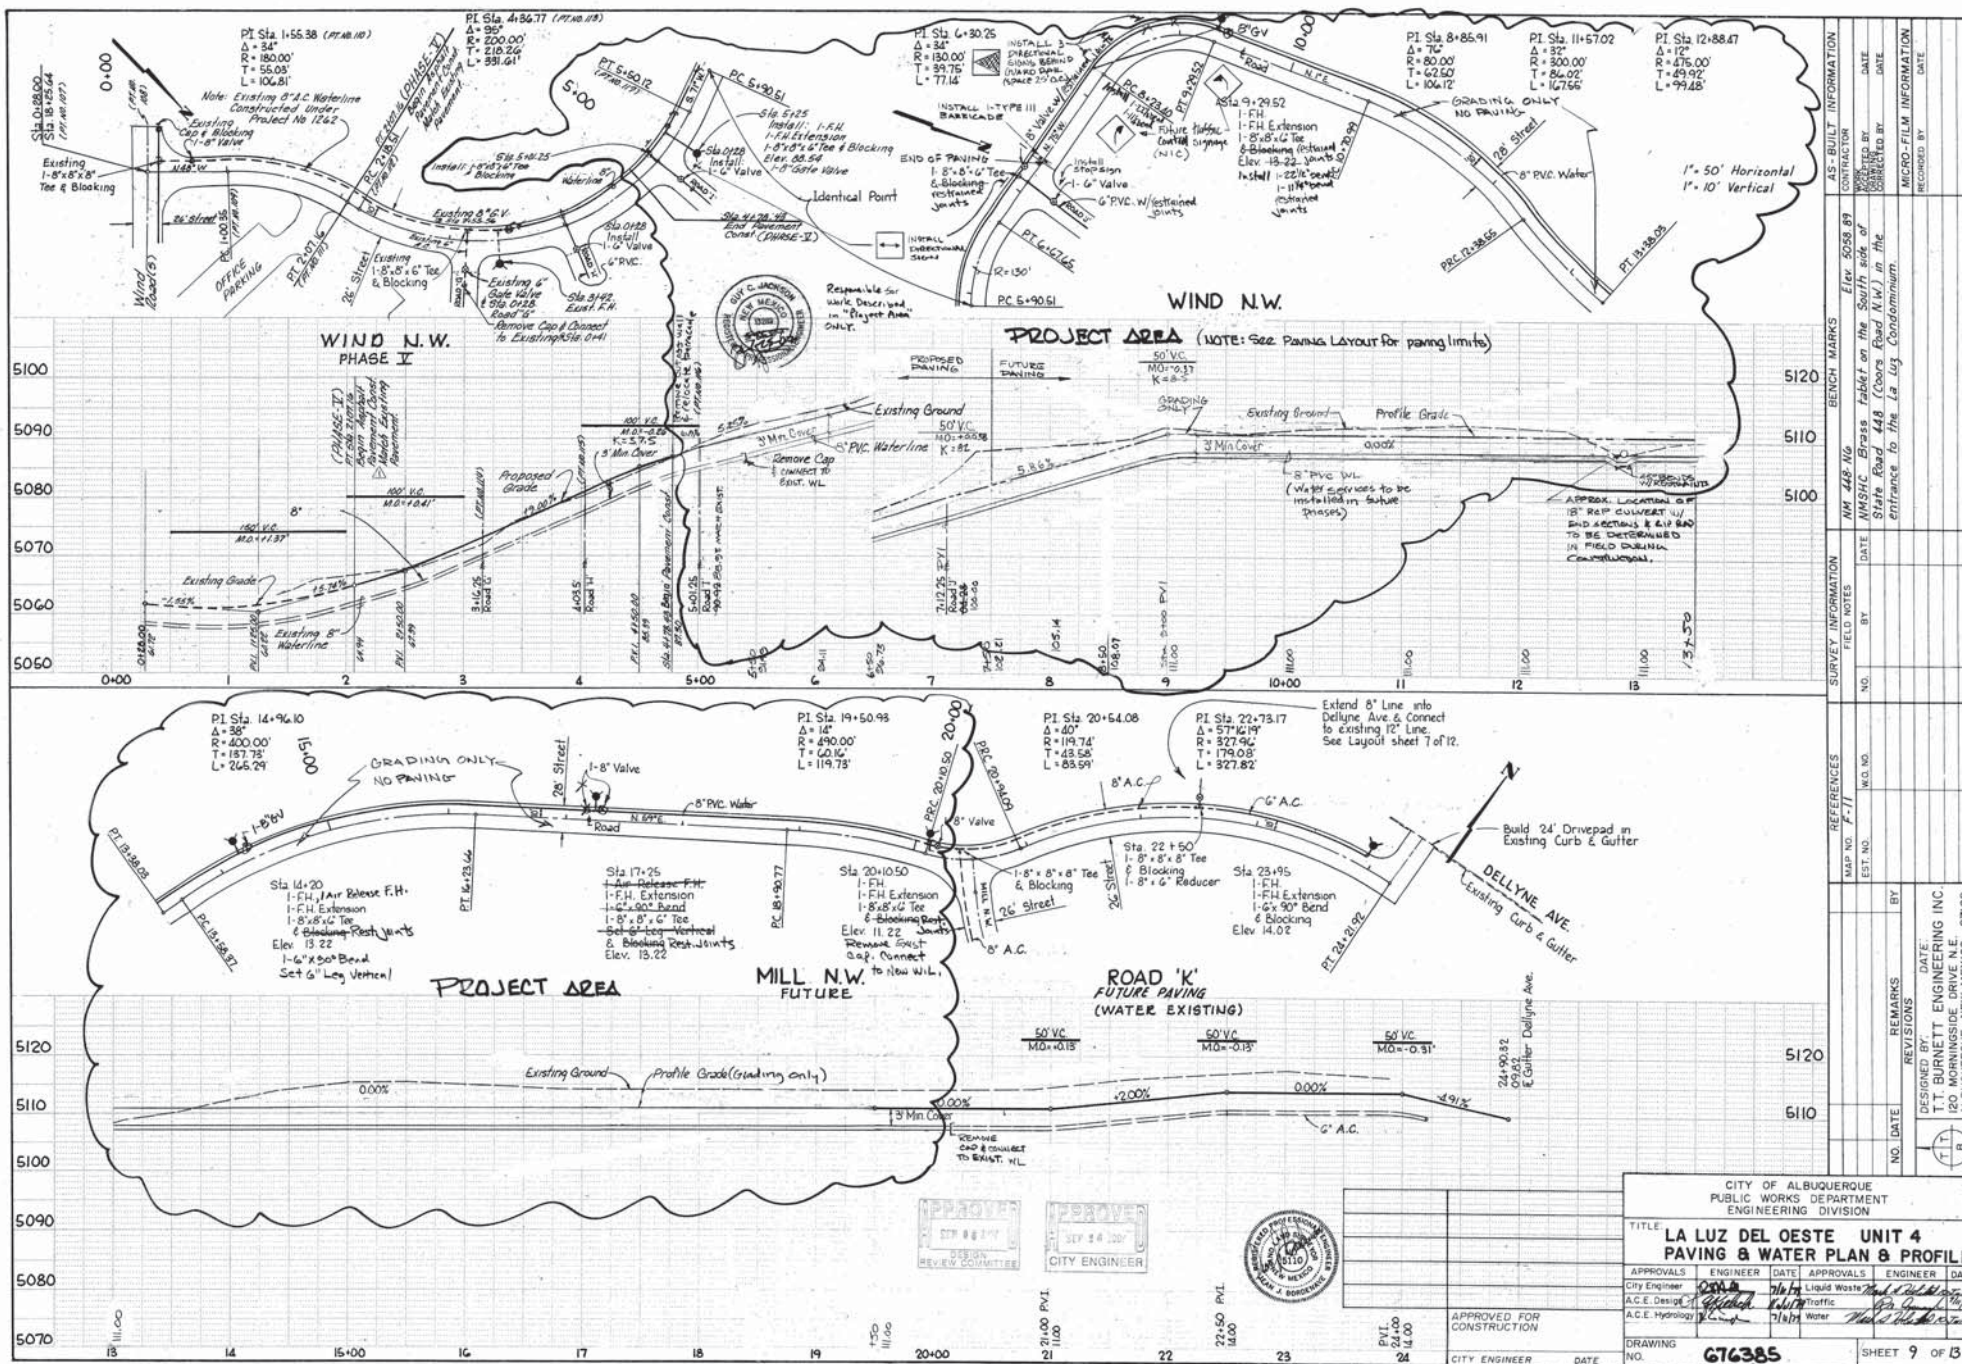

ORIGINAL	BY _____	DATE _____
SURVEY		
NOTED		
REMARKS		
DATE		




1	2	
---	---	---	---	---	---	---	---	---	----	----	-----	-----	

Sheet 10 of 13



NOTES

1. All manholes are 4' in diameter.
2. All sewer lines are private lines.

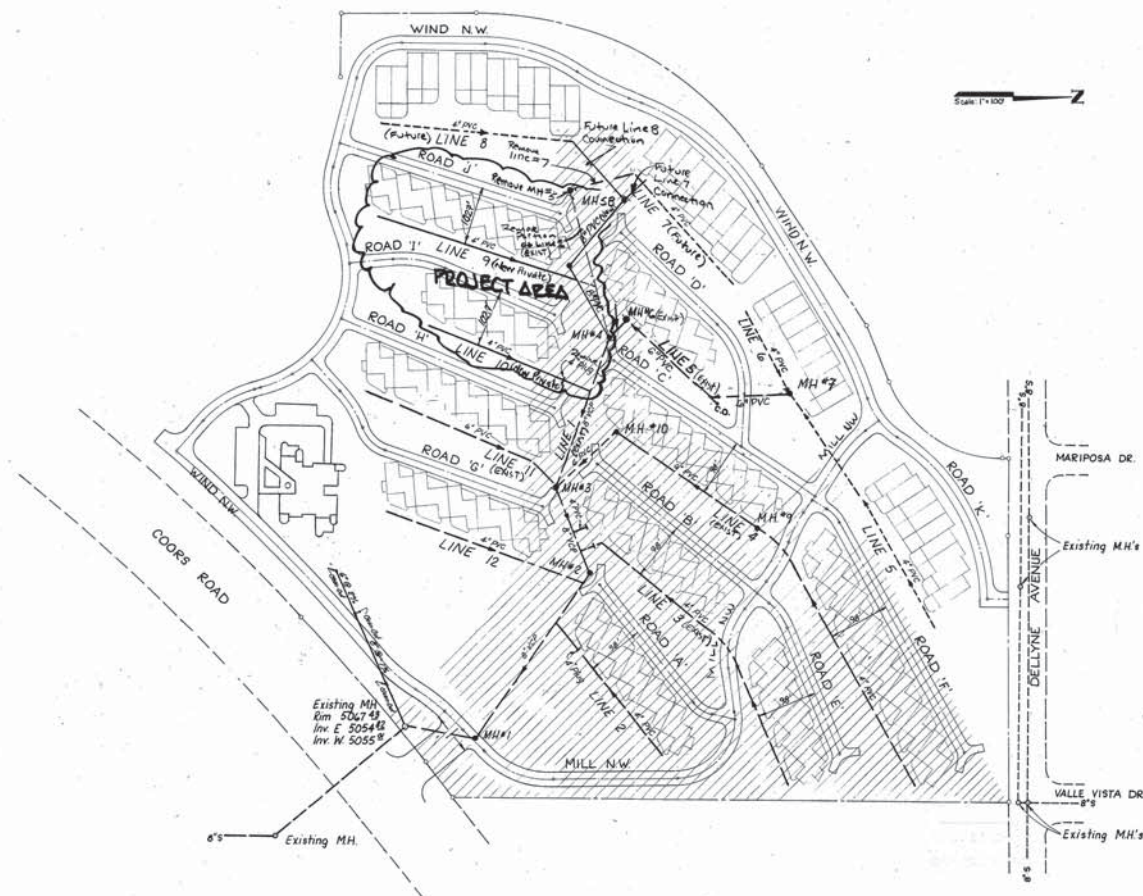

- Responsible for work described in "Project Area" only



APPROVED FOR
CONSTRUCTION

CITY ENGINEER	DATE
---------------	------

CITY OF ALBUQUERQUE
PUBLIC WORKS DEPARTMENT
ENGINEERING DIVISION



TITLE: LA LUZ DEL OESTE UNIT 4
SEWER LAYOUT

APPROVALS	ENGINEER	DATE	APPROVALS	ENGINEER	DATE
City Engineer			Liquid Waste	<i>Mark S. Heston</i>	12/1/99
A.C.E. Design	<i>[Signature]</i>	12/1/99	Traffic	<i>[Signature]</i>	12/1/99
A.C.E. Hydrology	<i>[Signature]</i>	12/1/99	Water	<i>Mark S. Heston</i>	12/1/99

DRAWING NO. 676385

SHEET 11 OF 13

[illegible]

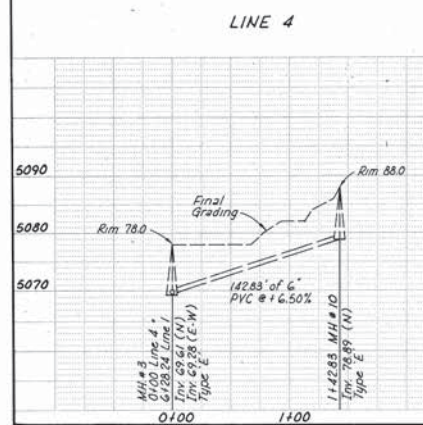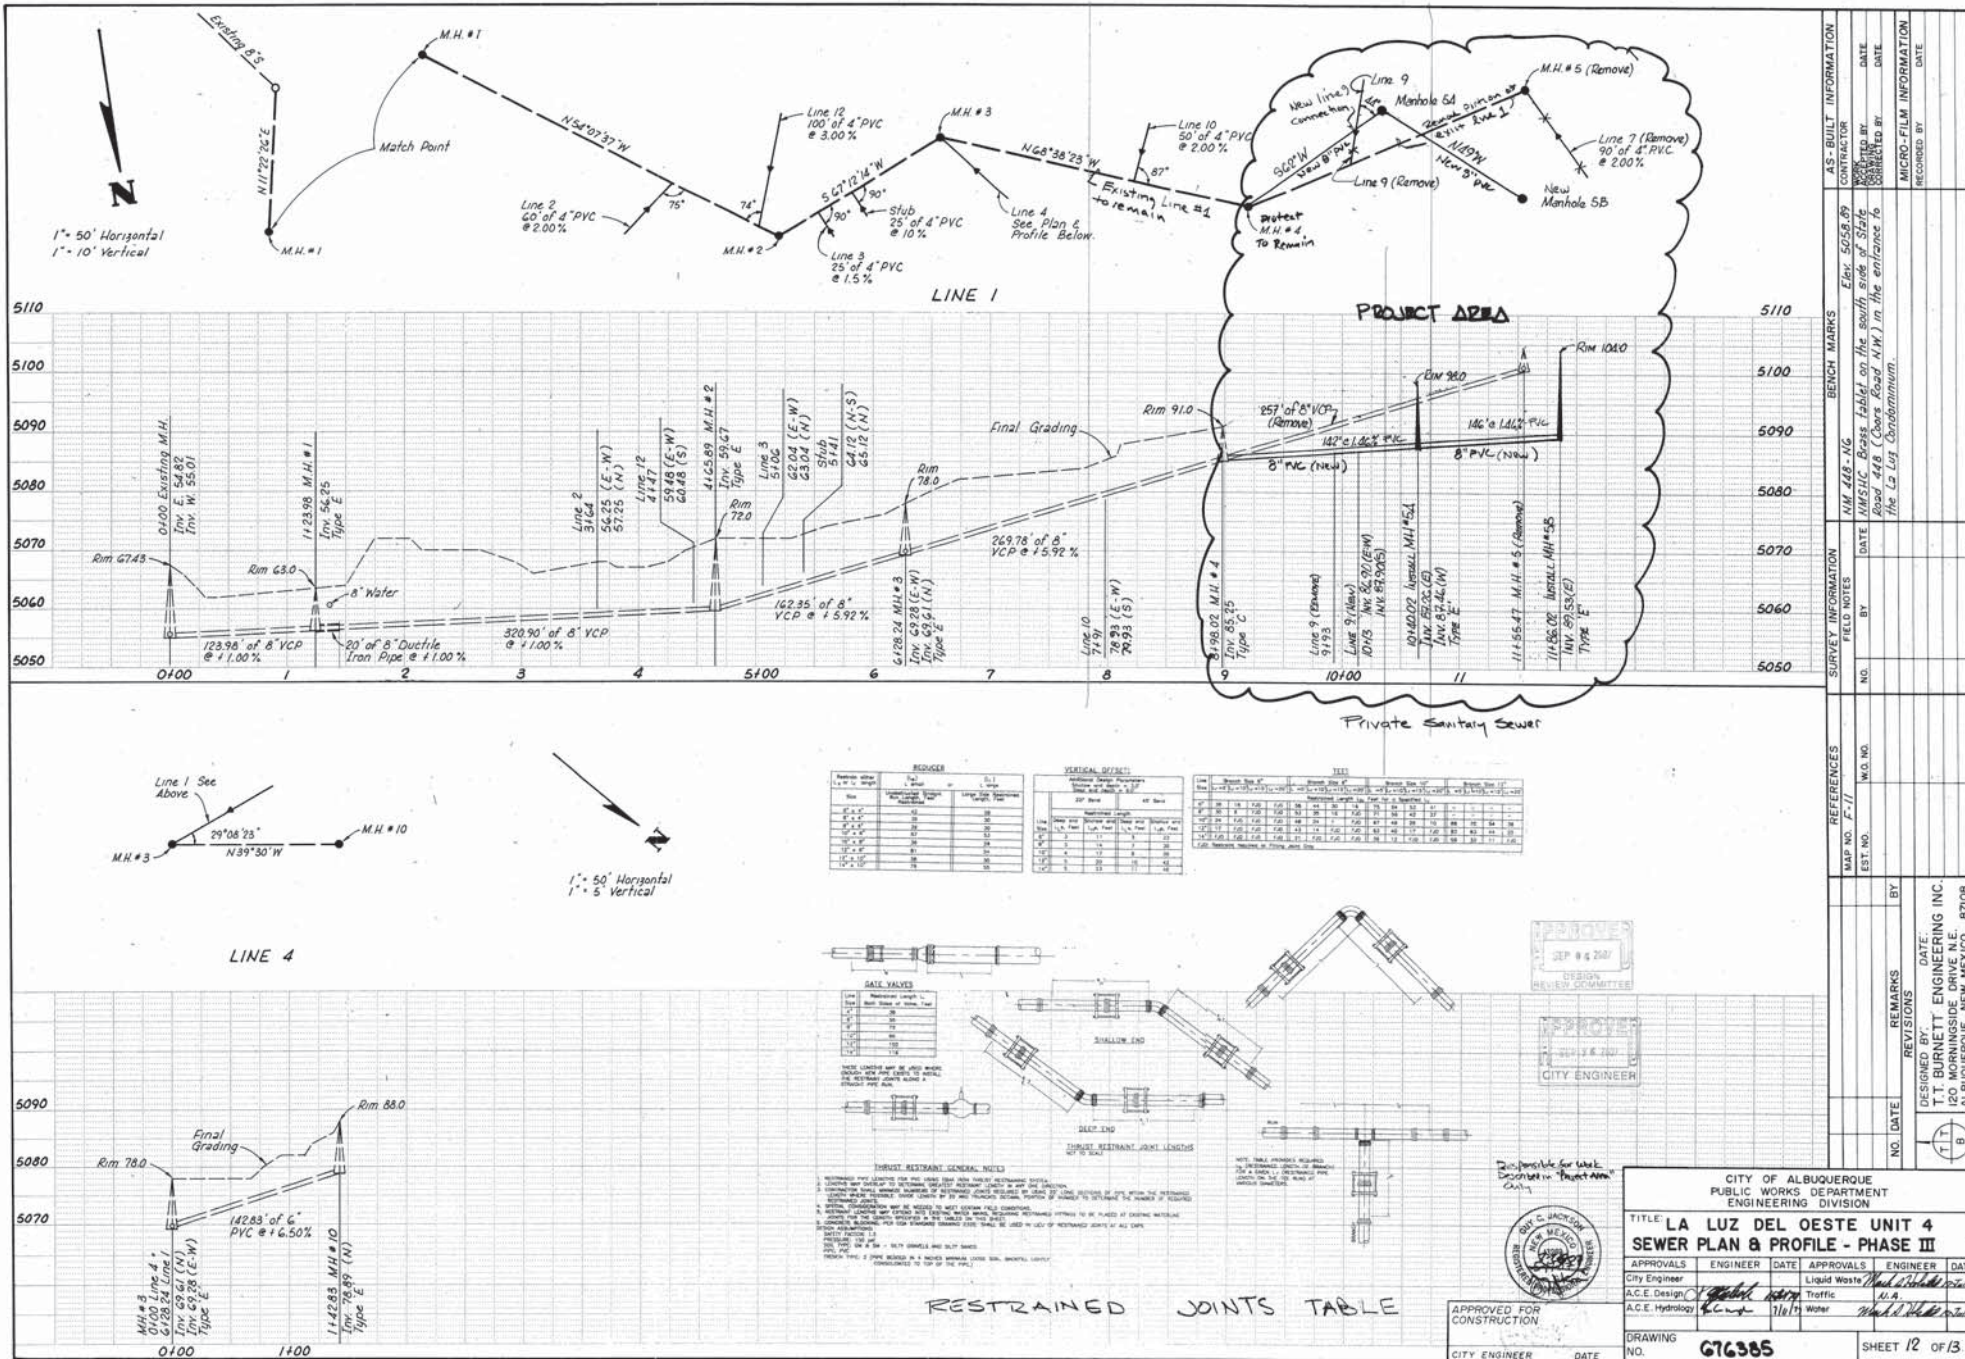








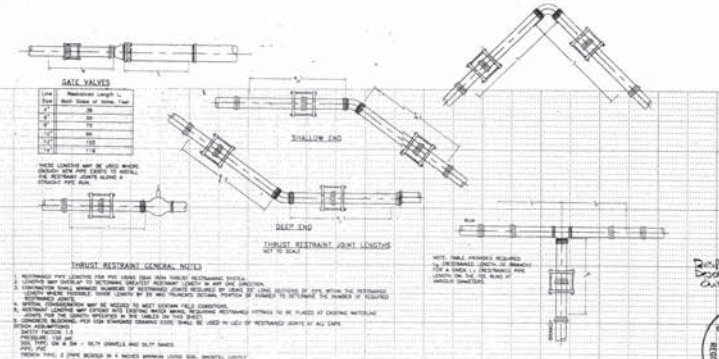

APPROVED FOR CONSTRUCTION

CITY ENGINEER

DATE

CITY OF ALBUQUERQUE
PUBLIC WORKS DEPARTMENT
ENGINEERING DIVISION

TITLE: LA LUZ DEL OESTE UNIT 4 SEWER PLAN & PROFILE - PHASE III

APPROVALS	ENGINEER	DATE	APPROVALS	ENGINEER	DATE
City Engineer			Liquid Waste		
A.C.E. Design			Traffic		
A.C.E. Hydrology			Water		

DRAWING NO. **G76385**

SHEET 12 OF 13

