



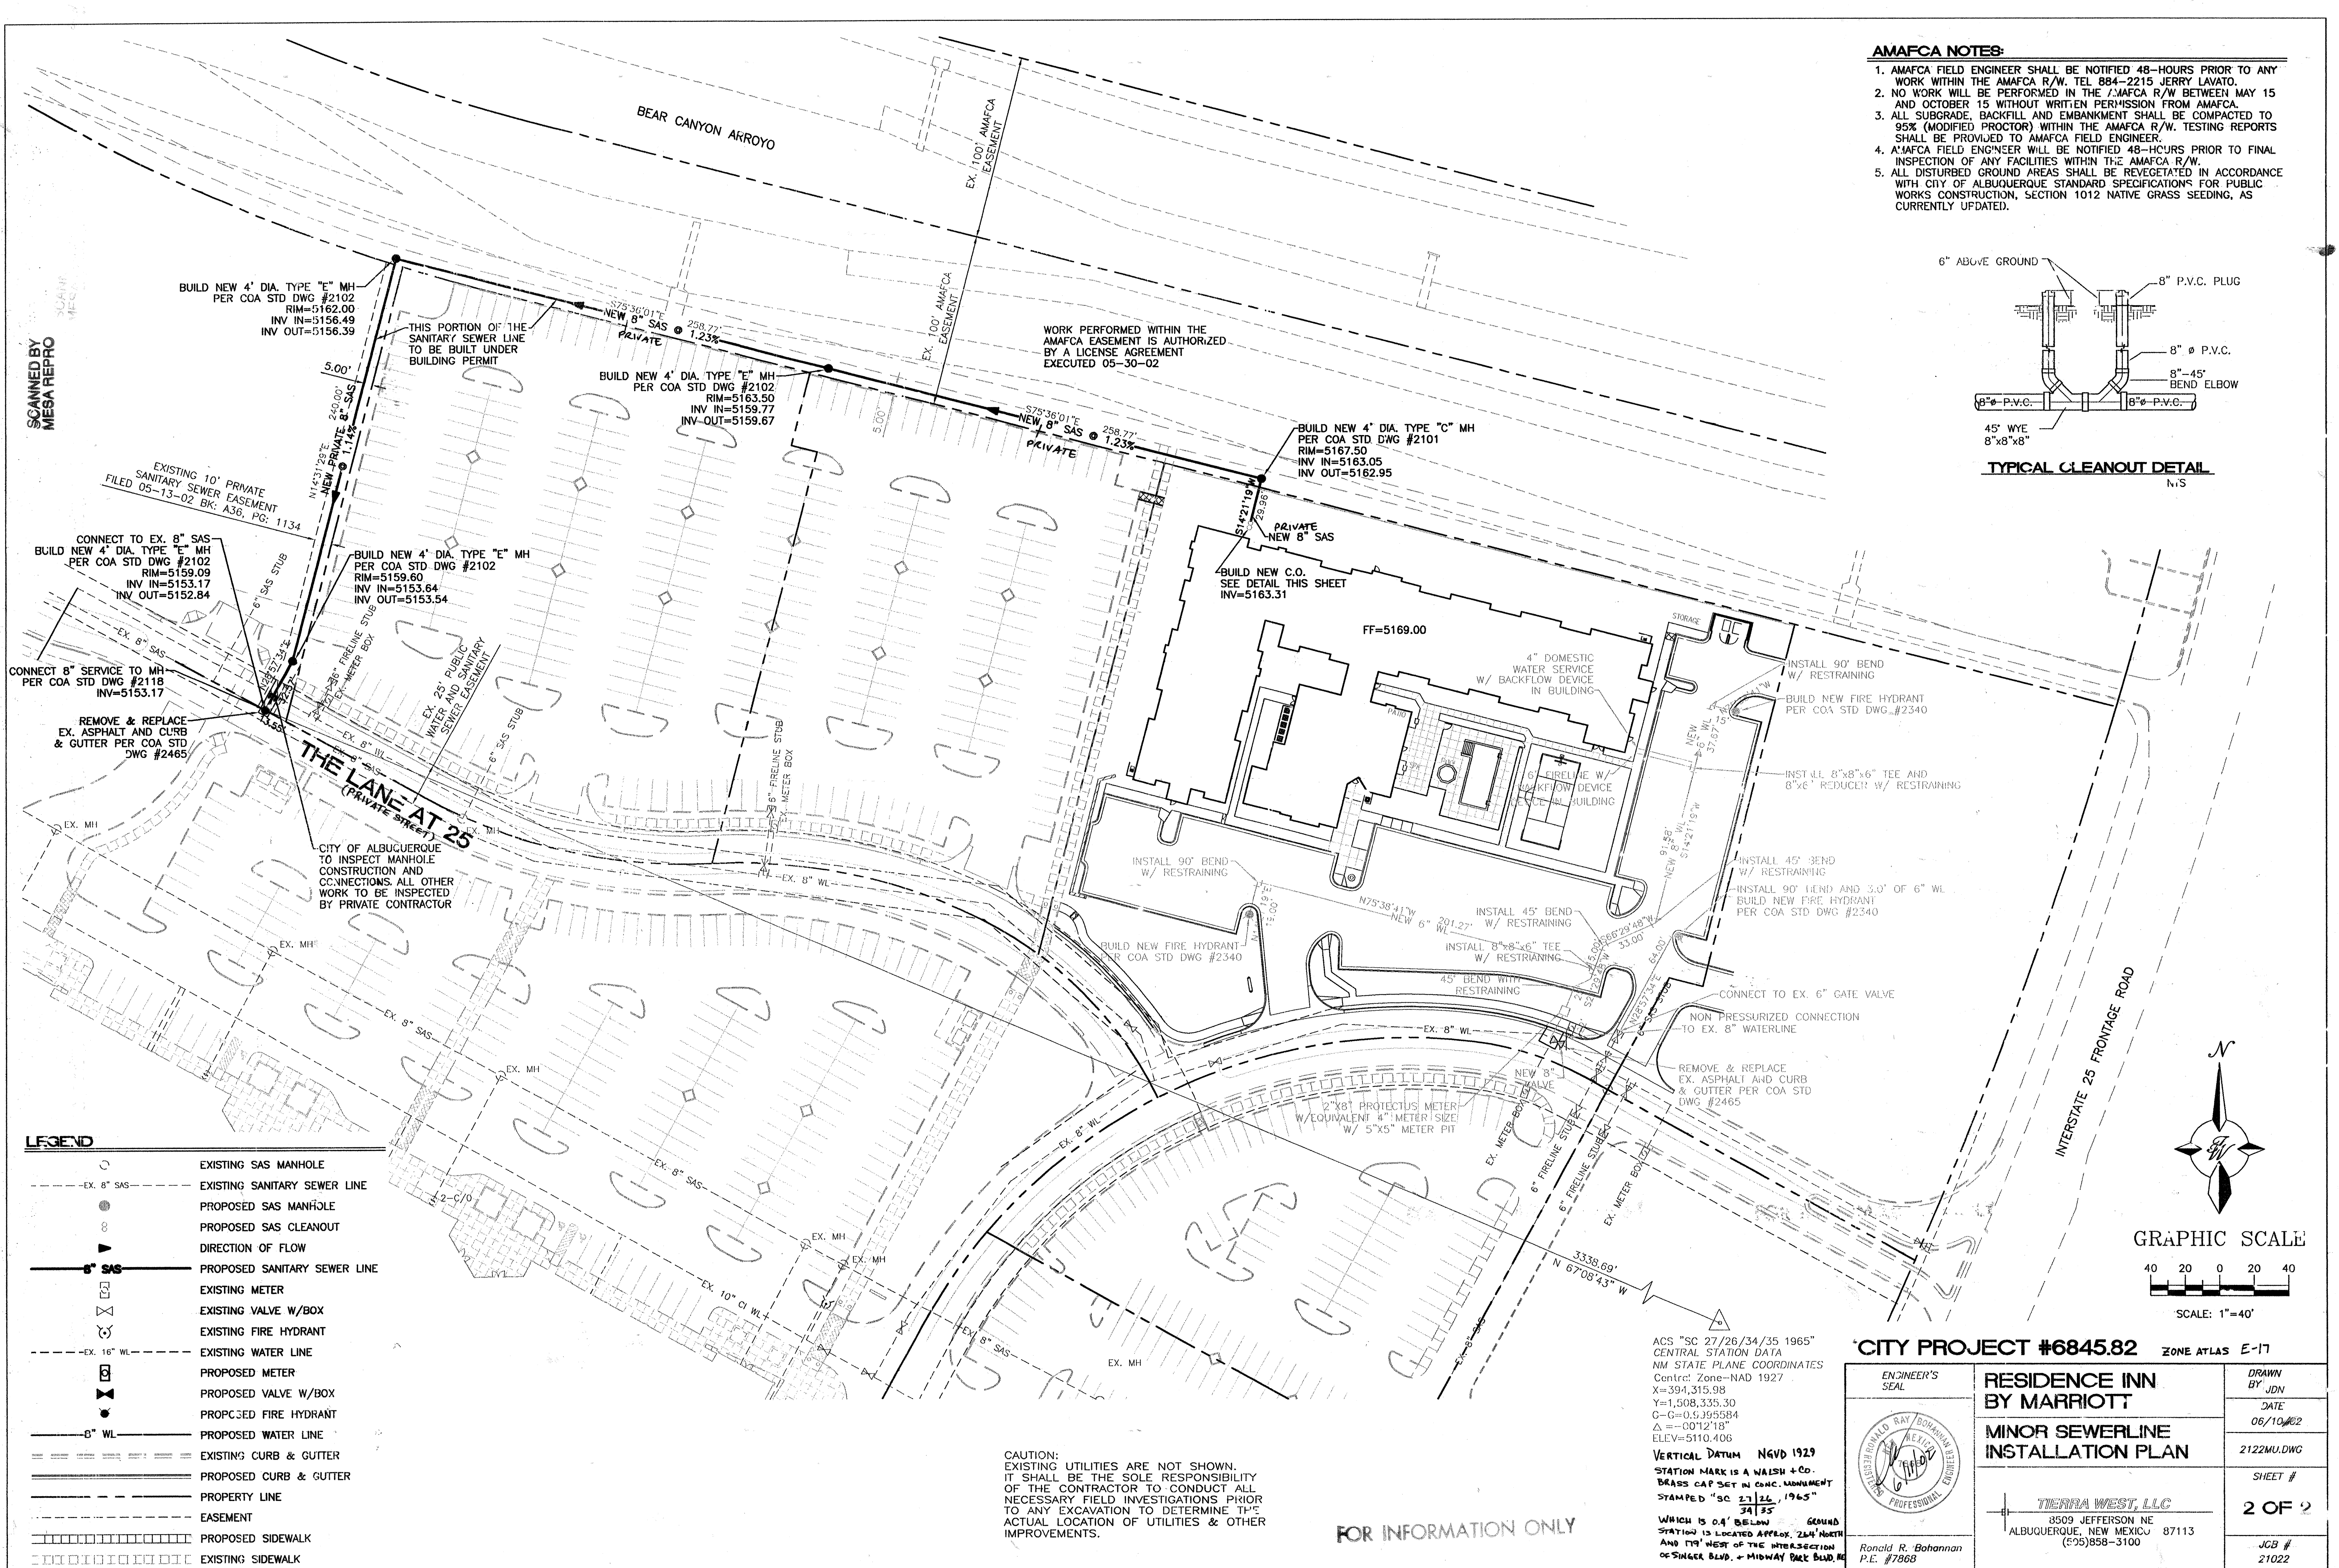

- AMAFCA NOTES:**
1. AMAFCA FIELD ENGINEER SHALL BE NOTIFIED 48-HOURS PRIOR TO ANY WORK WITHIN THE AMAFCA R/W. TEL 884-2215 JERRY LAVATO.
 2. NO WORK WILL BE PERFORMED IN THE AMAFCA R/W BETWEEN MAY 15 AND OCTOBER 15 WITHOUT WRITTEN PERMISSION FROM AMAFCA.
 3. ALL SUBGRADE, BACKFILL AND EMBANKMENT SHALL BE COMPACTED TO 95% (MODIFIED PROCTOR) WITHIN THE AMAFCA R/W. TESTING REPORTS SHALL BE PROVIDED TO AMAFCA FIELD ENGINEER.
 4. AMAFCA FIELD ENGINEER WILL BE NOTIFIED 48-HOURS PRIOR TO FINAL INSPECTION OF ANY FACILITIES WITHIN THE AMAFCA R/W.
 5. ALL DISTURBED GROUND AREAS SHALL BE REVEGETATED IN ACCORDANCE WITH CITY OF ALBUQUERQUE STANDARD SPECIFICATIONS FOR PUBLIC WORKS CONSTRUCTION, SECTION 1012 NATIVE GRASS SEEDING, AS CURRENTLY UPDATED.

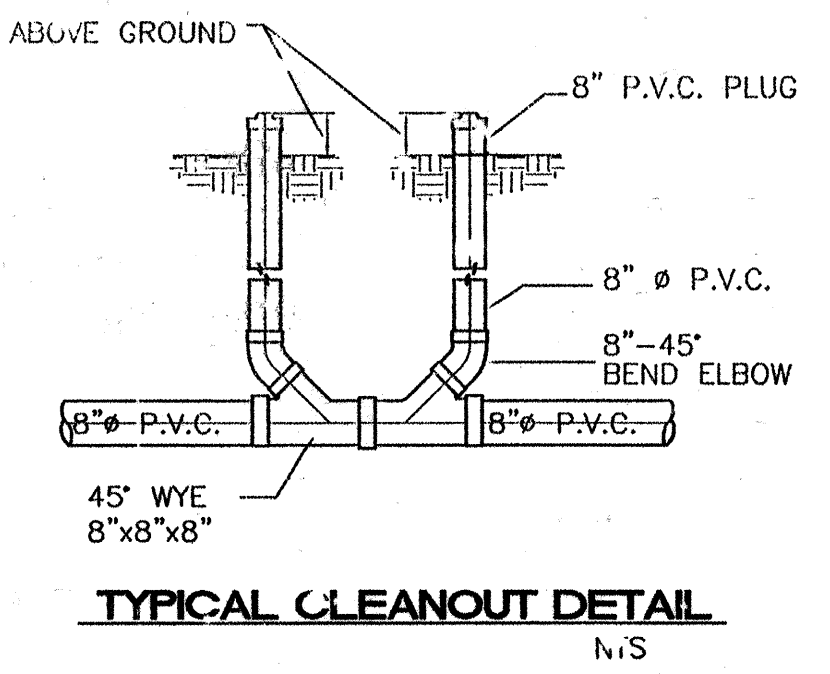

- LEGEND**
- EXISTING SAS MANHOLE
 - EX. 8" SAS
 - PROPOSED SAS MANHOLE
 - PROPOSED SAS CLEANOUT
 - DIRECTION OF FLOW
 - PROPOSED SANITARY SEWER LINE
 - EXISTING METER
 - EXISTING VALVE W/BOX
 - EXISTING FIRE HYDRANT
 - EXISTING WATER LINE
 - PROPOSED METER
 - PROPOSED VALVE W/BOX
 - PROPOSED FIRE HYDRANT
 - PROPOSED WATER LINE
 - EXISTING CURB & GUTTER
 - PROPOSED CURB & GUTTER
 - PROPERTY LINE
 - EASEMENT
 - PROPOSED SIDEWALK
 - EXISTING SIDEWALK

CAUTION:
EXISTING UTILITIES ARE NOT SHOWN.
IT SHALL BE THE SOLE RESPONSIBILITY
OF THE CONTRACTOR TO CONDUCT ALL
NECESSARY FIELD INVESTIGATIONS PRIOR
TO ANY EXCAVATION TO DETERMINE THE
ACTUAL LOCATION OF UTILITIES & OTHER
IMPROVEMENTS.

FOR INFORMATION ONLY

ACS "SC 27/26/34/35 1965"
CENTRAL STATION DATA
NM STATE PLANE COORDINATES
Central Zone-NAD 1927
X=394,315.98
Y=1,508,335.30
G=0.0395584
Δ=-00°12'18"
ELEV=5110.406
VERTICAL DATUM NGVD 1929
STATION MARK IS A WALSH & CO.
BRASS CAP SET IN CONC. MONUMENT
STAMPED "SC 27/26/34/35 1965"
34/35
WHICH IS 0.4' BELOW GROUND
STATION IS LOCATED APPROX. 264' NORTH
AND 179' WEST OF THE INTERSECTION
OF SINGER BLVD. & MIDWAY PARK BLVD. NE

CITY PROJECT #6845.82 ZONE ATLAS E-17		
	RESIDENCE INN BY MARRIOTT	DRAWN BY JDN
	MINOR SEWERLINE INSTALLATION PLAN	DATE 06/10/02
		2122MU.DWG
8509 JEFFERSON NE ALBUQUERQUE, NEW MEXICO 87113 (505)858-3100		SHEET # 2 OF 2
Ronald R. Bohannon P.E. #7868		JCB # 21022