
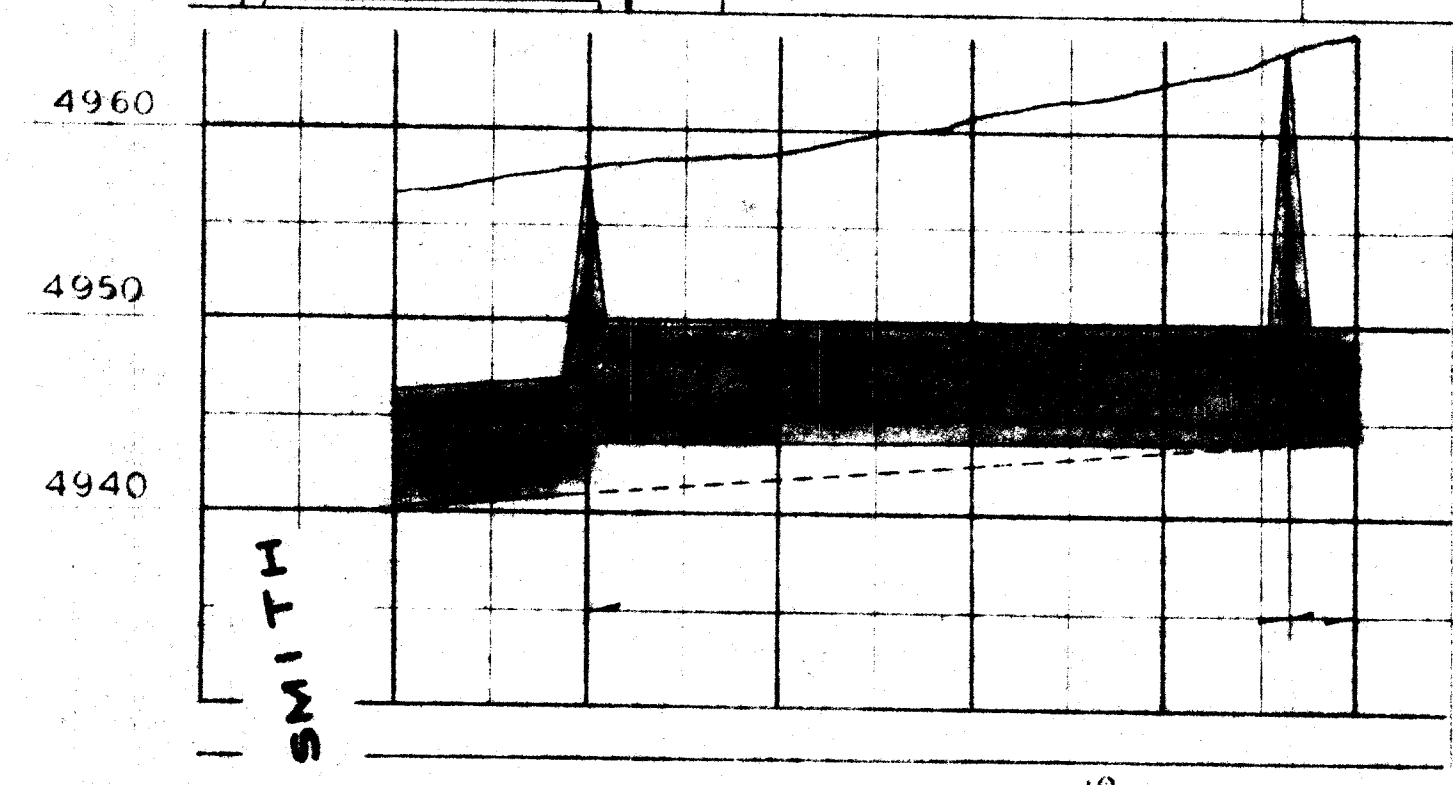


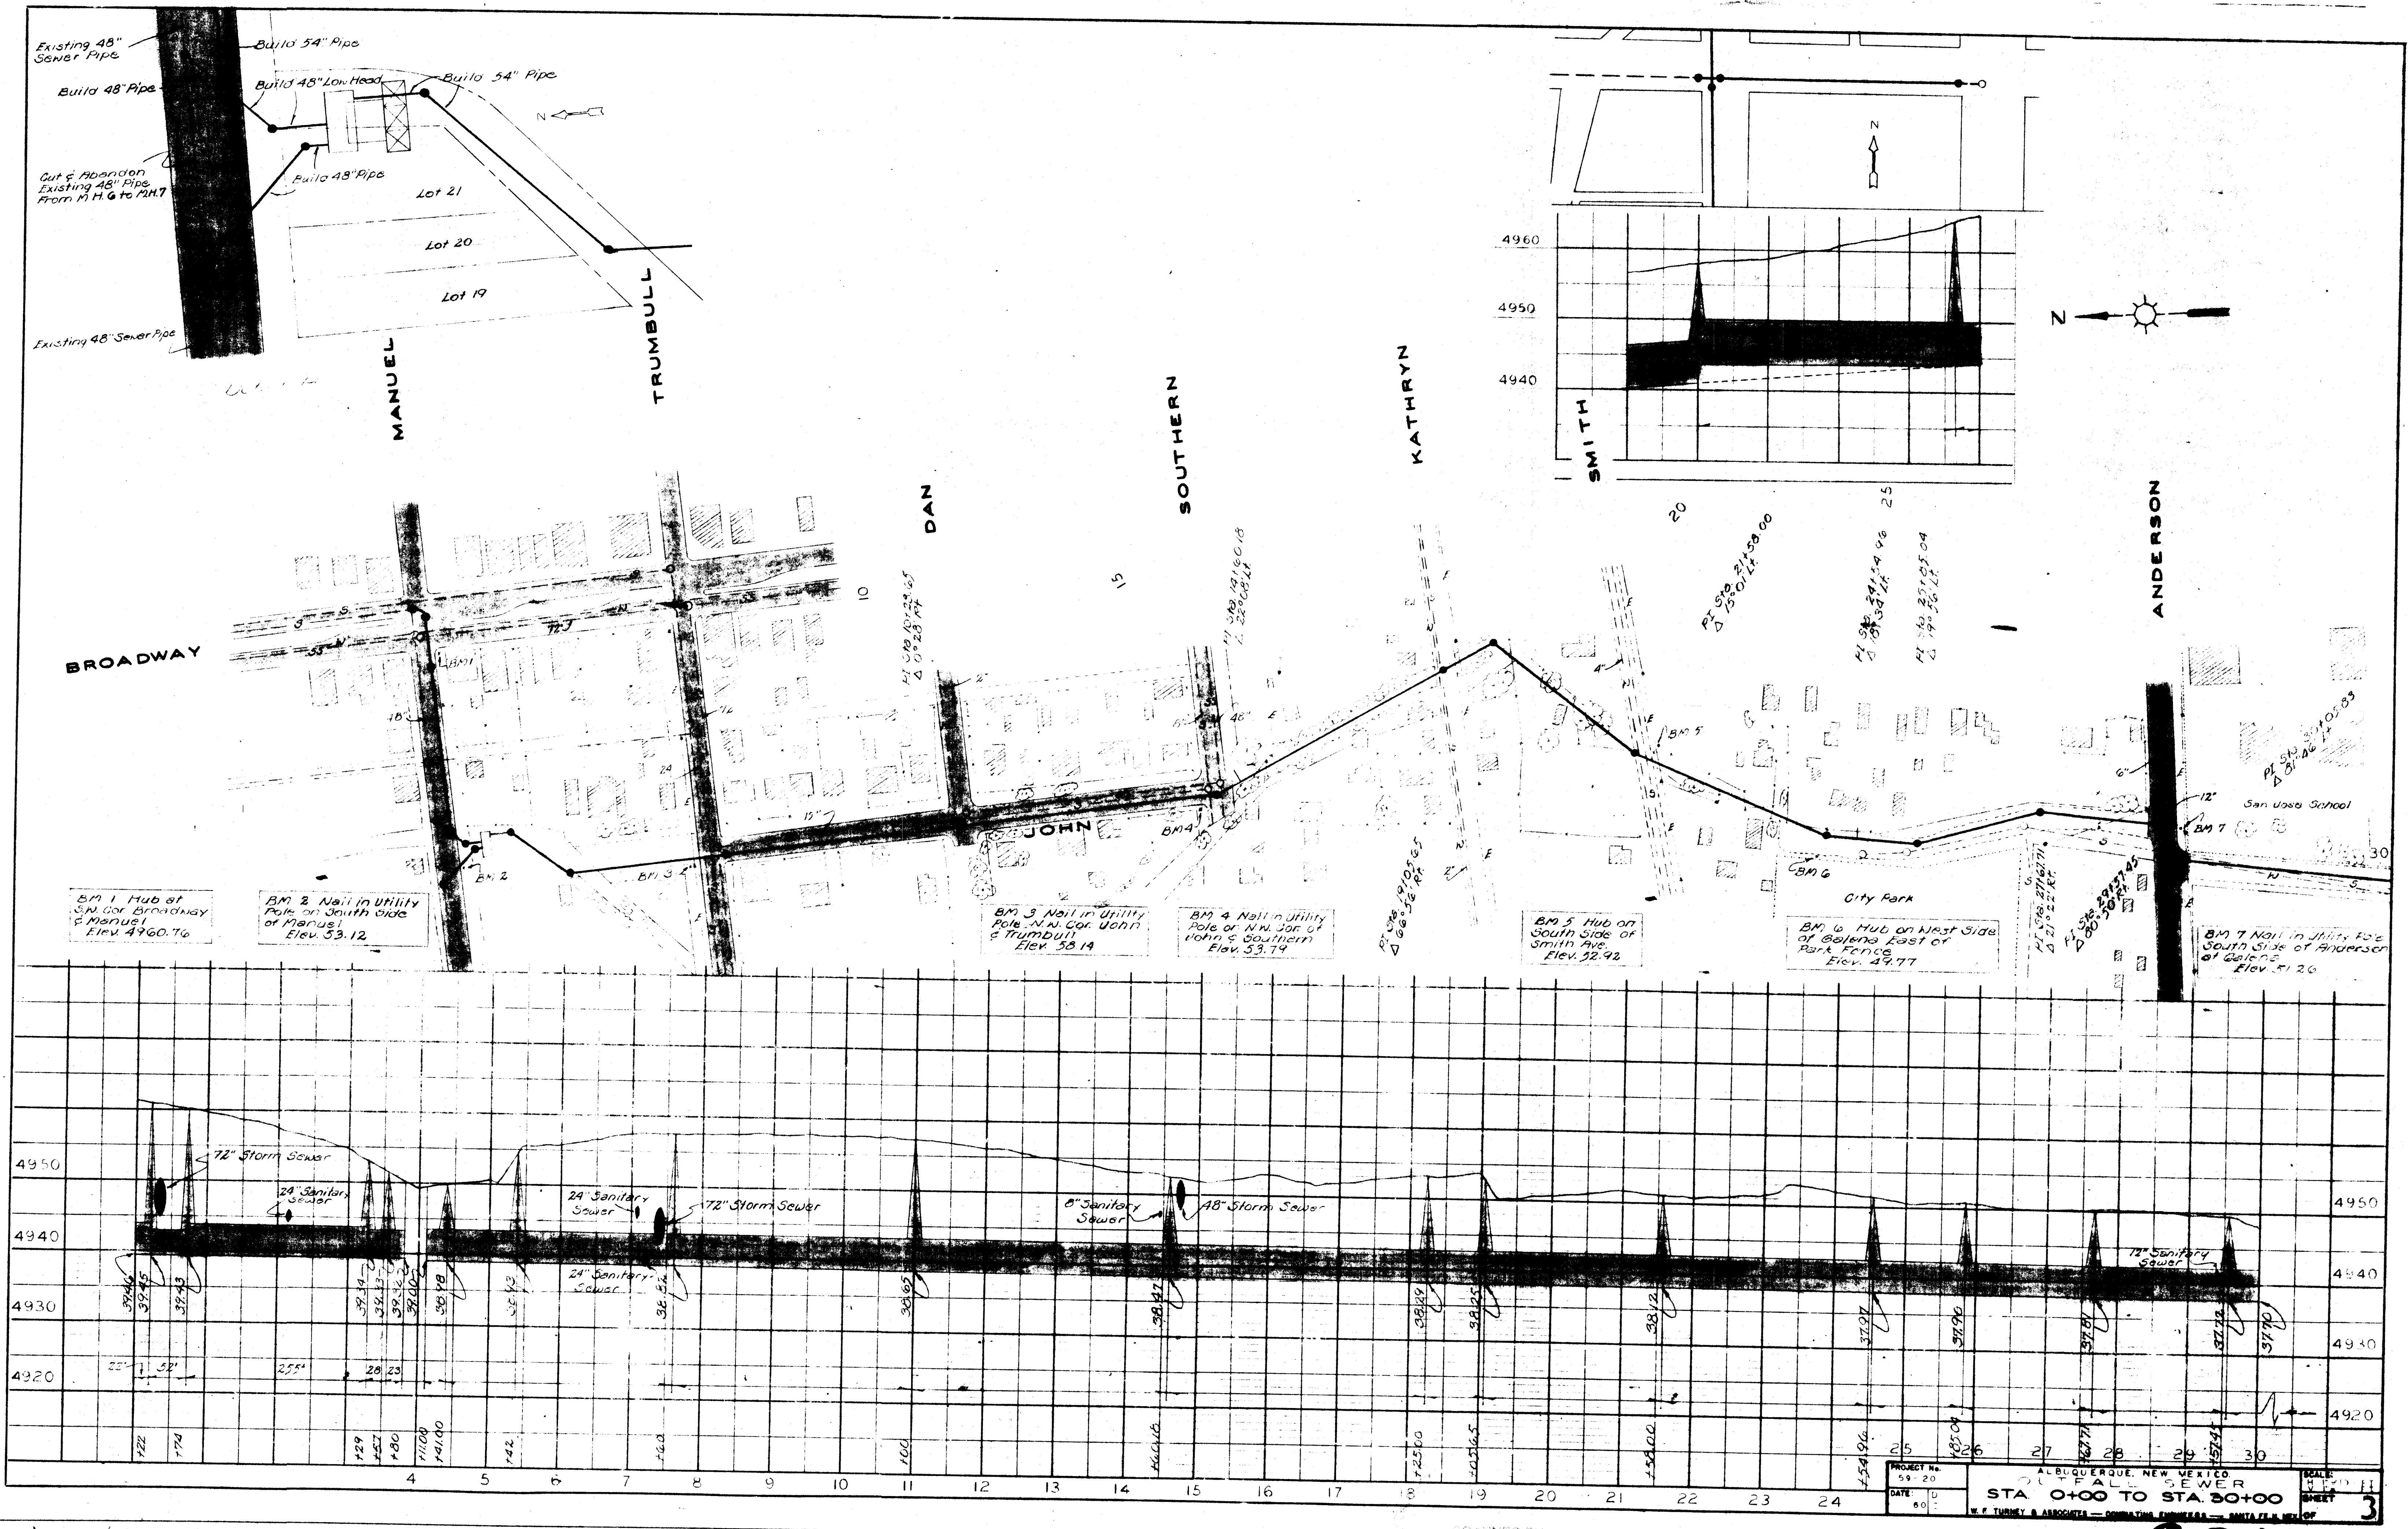

SCANNED BY
BY LASON

07 030 0160 02

60 11

0.5.1

PROJECT No.	59-20	ALBUQUERQUE, NEW MEXICO
DATE	6-0	CITY FALLS SEWER
STA 0+00 TO STA 30+00		SHEET 3
W. F. TURNER & ASSOCIATES - CONSULTING ENGINEERS - SANTA FE, N.M.		