



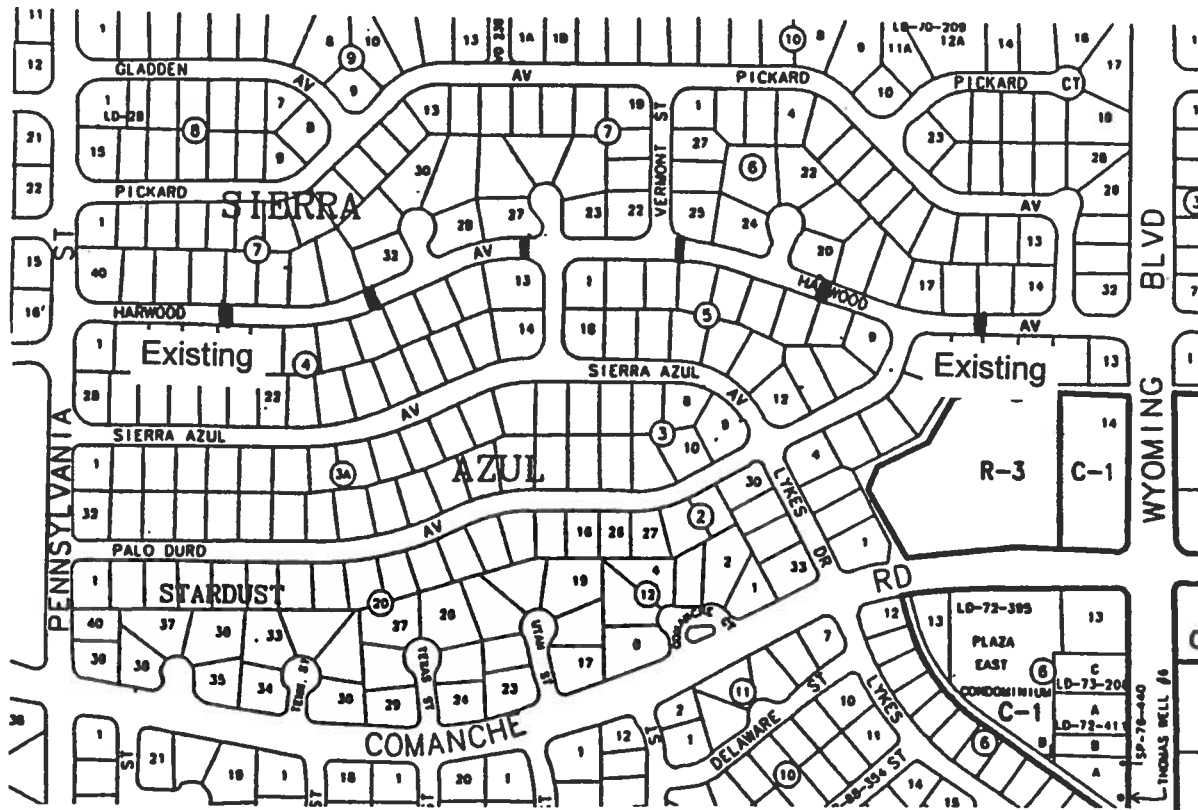


* REPLACE ONLY AS ADVISED BY COA.

PWC 2003-1
COA # 715004

Revised
10-21-02
REN

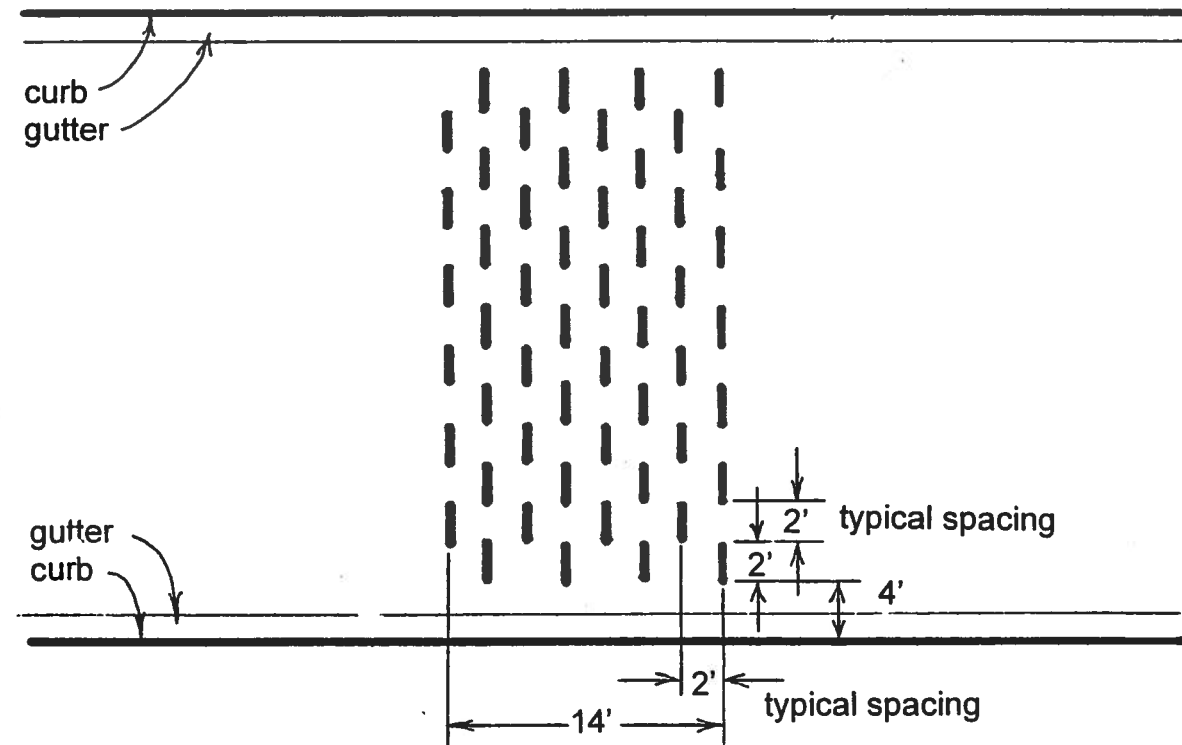

Plan view
1" = 10'

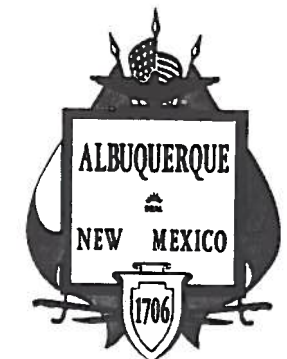

City of Albuquerque
P. O. BOX 1293 ALBUQUERQUE, NEW MEXICO 87103
PUBLIC WORKS DEPARTMENT - TRAFFIC ENGINEERING DIVISION

Harwood NE
Pennsylvania to Wyoming
Rumble Strip Installation

Approved By: Ronald E. Hassett
Date: 8-9-02