



5 humps, 2 signs
7389450

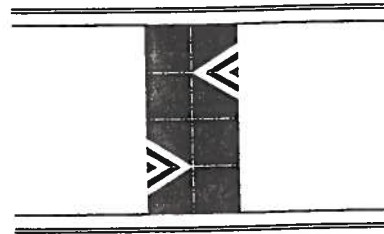

MARKING PLAN

Not To Scale

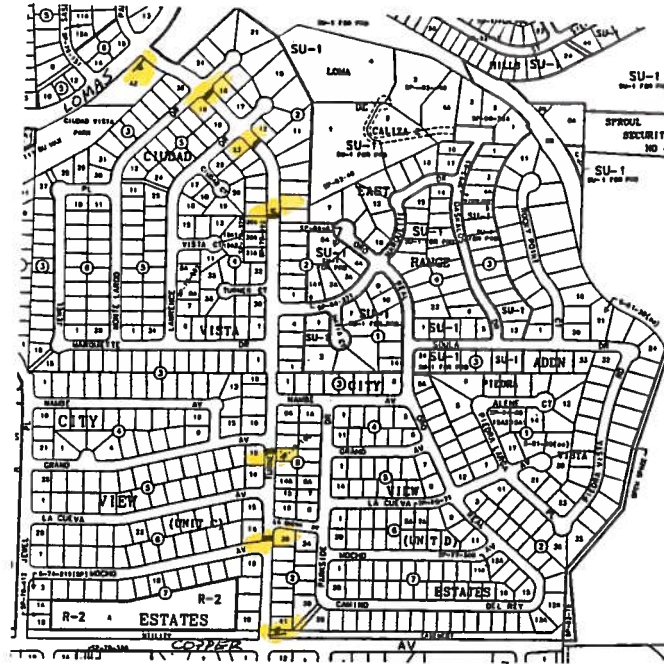


Install Type A speed humps



Install "SPEED HUMPS" signs as shown

* SPEED HUMPS MUST BE
3" MINIMUM, 3 1/2" MAXIMUM.

SPEED HUMP PROFILE

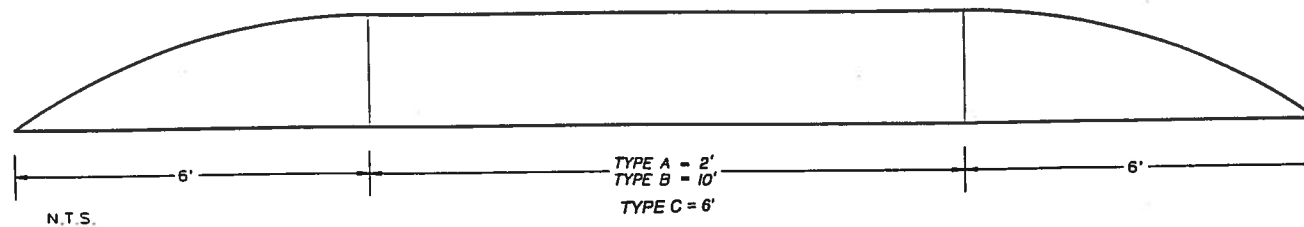

APPROACH DETAIL

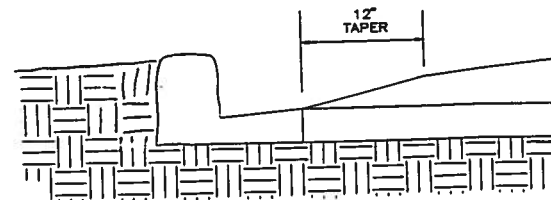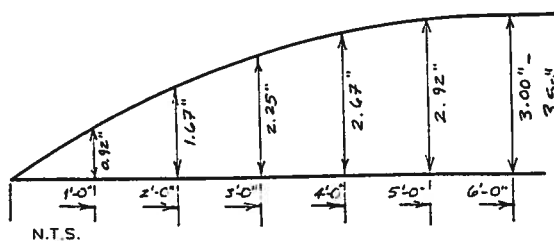

N.T.S. CURB TREATMENT

Start 1-23
End 1-27



7200.1C


City of Albuquerque

P. O. BOX 1293 ALBUQUERQUE, NEW MEXICO 87103
PUBLIC WORKS DEPARTMENT - TRAFFIC ENGINEERING DIVISION

Turner NE
Copper to Lomas
Speed Hump Installation


Approved By: Ronald C. Harrett
Date: 11-18-03

5 Humps, 2 Signs
7389200

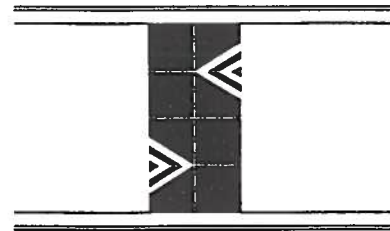

MARKING PLAN

Not To Scale

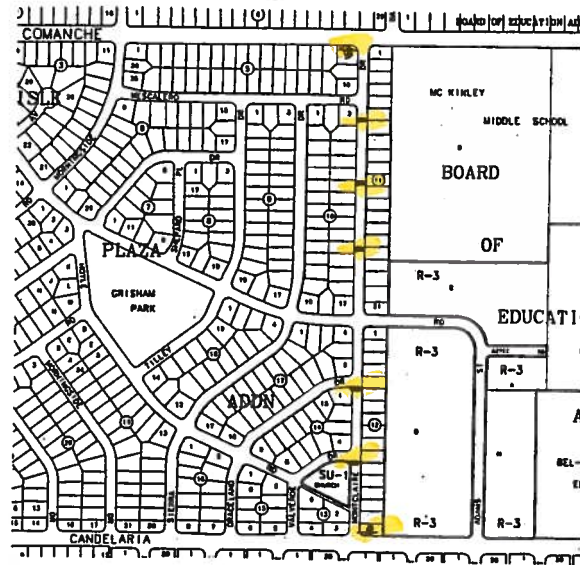


Install Type A speed humps



Install "SPEED HUMPS" signs as shown

* SPEED HUMPS MUST BE
3" MINIMUM, 3 1/2" MAXIMUM.

SPEED HUMP PROFILE

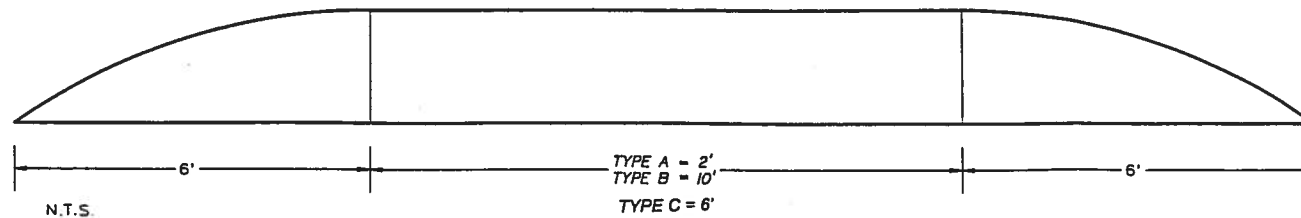

APPROACH DETAIL

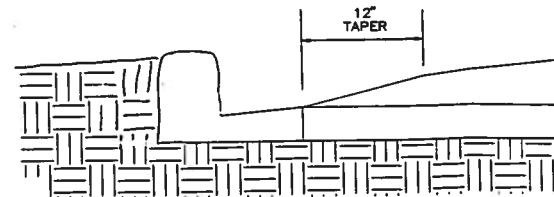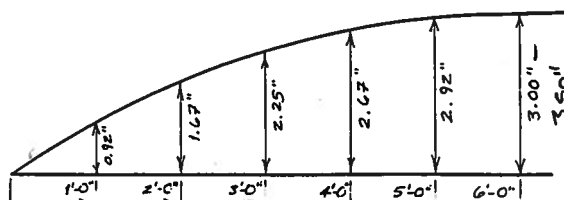

N.T.S. CURB TREATMENT



7200.10

City of Albuquerque



P. O. BOX 1293 ALBUQUERQUE, NEW MEXICO 87103
PUBLIC WORKS DEPARTMENT - TRAFFIC ENGINEERING DIVISION

Montclair NE
Candelaria to Comanche
Speed Hump Installation

10 Humps, 2 Signs
7389200


Install Type A speed humps

Install "SPEED HUMPS" signs as shown

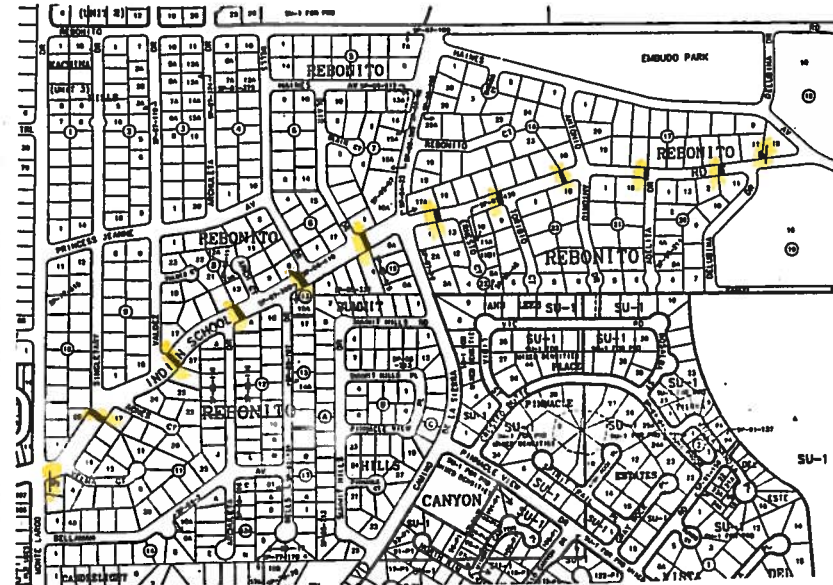
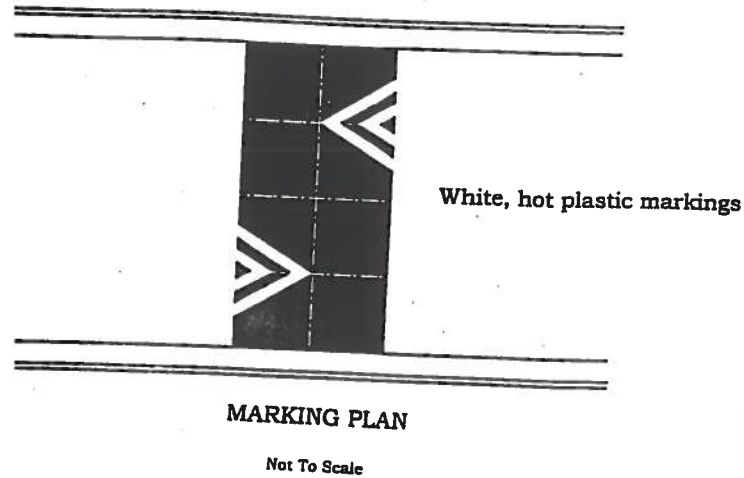


SPEED HUMP PROFILE

* SPEED HUMPS MUST BE
3" MIN, 3 1/2" MAX

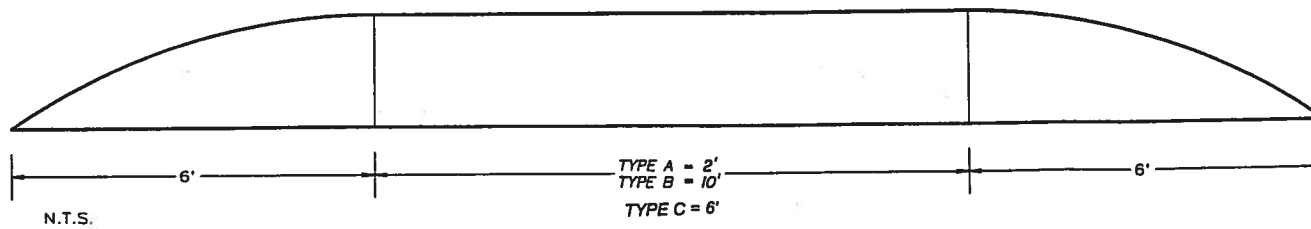

APPROACH DETAIL

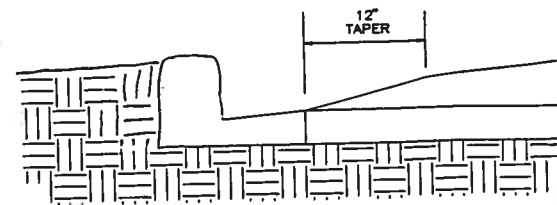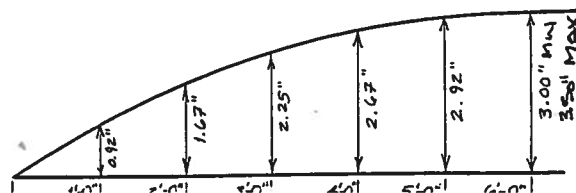

CURB TREATMENT




7200.10
City of Albuquerque

P. O. BOX 1293 ALBUQUERQUE, NEW MEXICO 87103
PUBLIC WORKS DEPARTMENT - TRAFFIC ENGINEERING DIVISION


Indian School Rd NE
East of Monte Largo
Speed Hump Installation

Approved By: *Ronald C. Hackett*

5 Humps, 6 signs
7389060

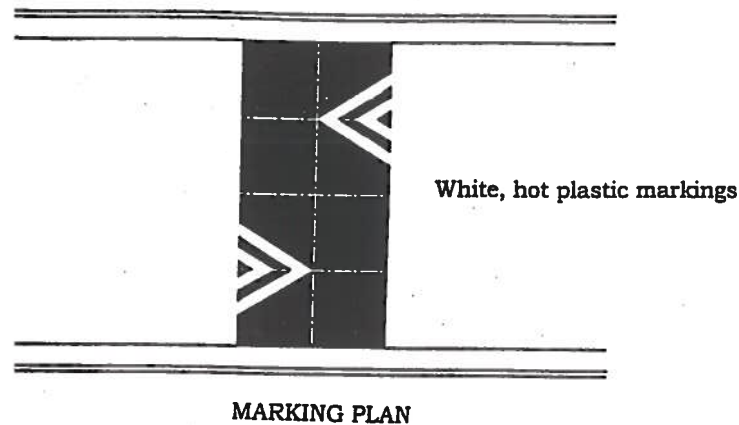

Not To Scale

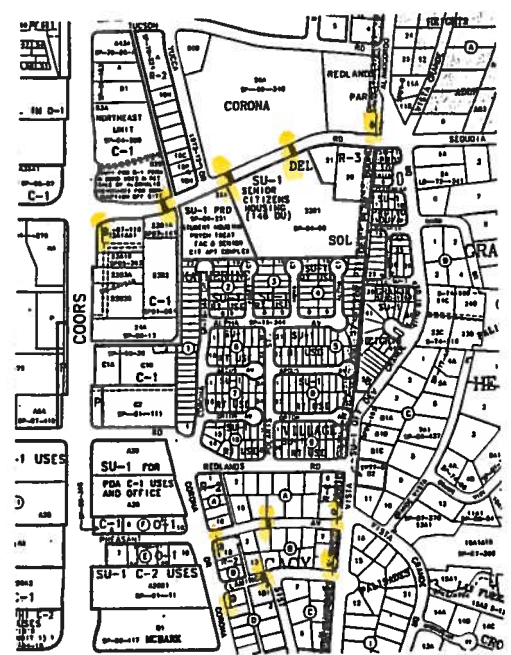


Install Type A speed humps



Install "SPEED HUMPS" signs as shown

SPEED HUMP PROFILE

* SPEED HUMPS MUST BE
3" MIN., 3 1/2" MAX.

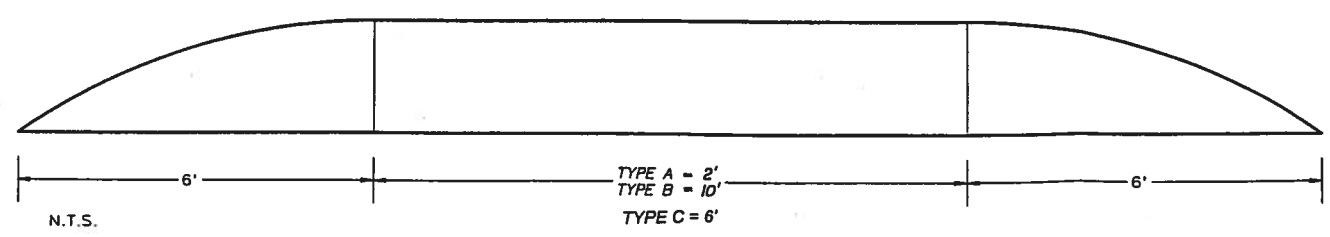

APPROACH DETAIL

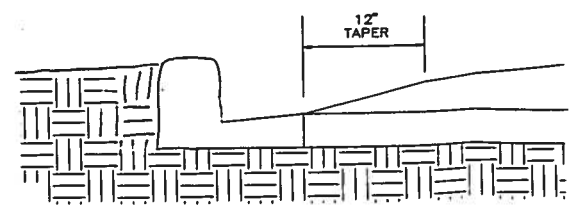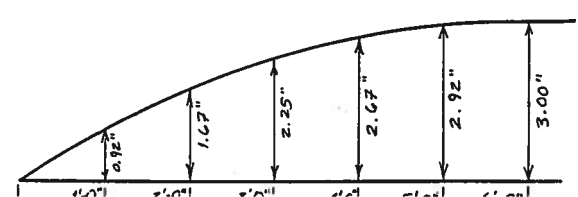

CURB TREATMENT



7200.10

City of Albuquerque
P. O. BOX 1293 ALBUQUERQUE, NEW MEXICO 87103
PUBLIC WORKS DEPARTMENT - TRAFFIC ENGINEERING DIVISION



Sequoia NW, Coors to Alamogordo
Flamingo NW, Pheasant NW: Corona to Alamogordo
Speed Hump Installation

Approved By: *[Signature]*

Install Type A speed humps


4 Humps, 2 Signs
7389060

Install "SPEED HUMPS" signs as shown

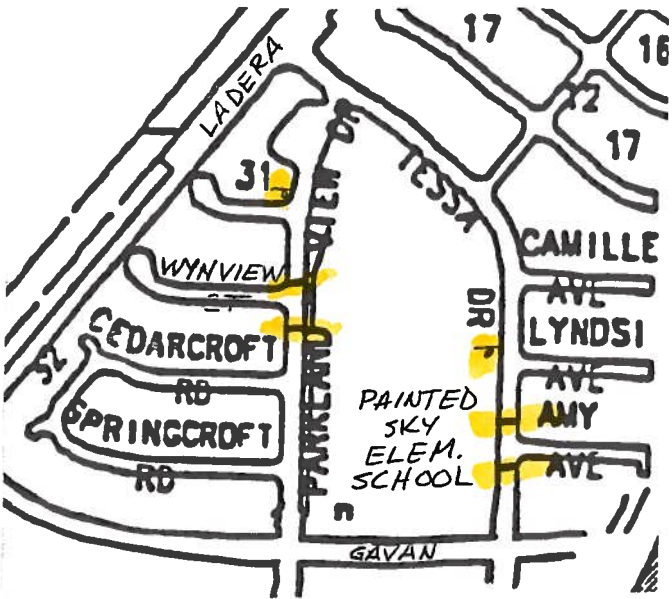
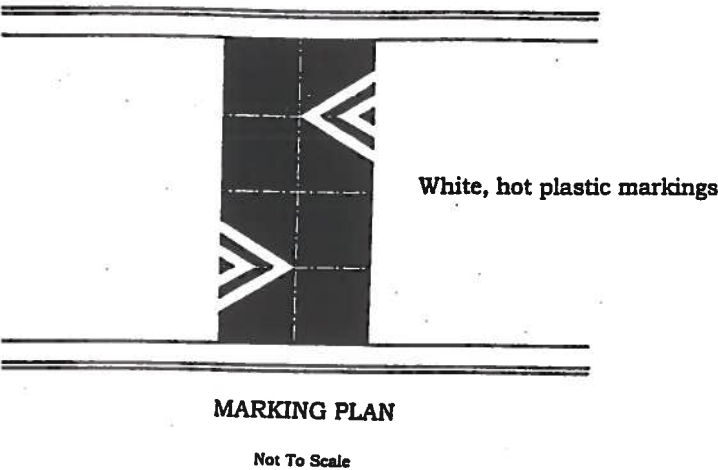


SPEED HUMP PROFILE

* SPEED HUMPS MUST BE
3" MIN., 3 1/2" MAX

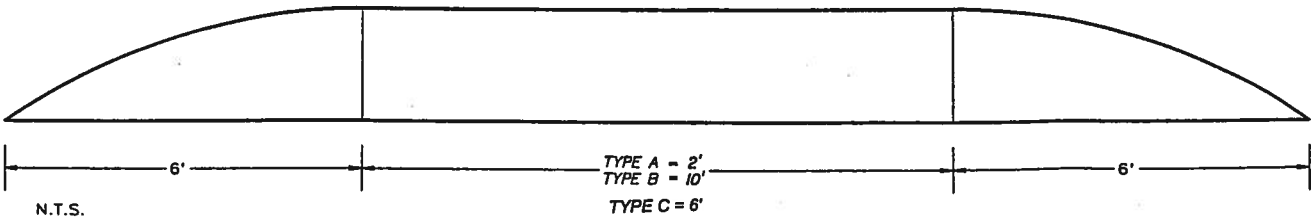

APPROACH DETAIL

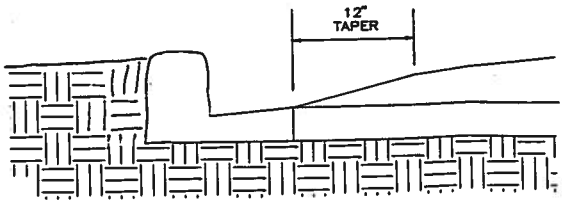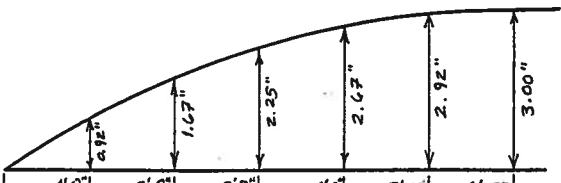

N.T.S. CURB TREATMENT



7200.10
City of Albuquerque

P. O. BOX 1293 ALBUQUERQUE, NEW MEXICO 87103
PUBLIC WORKS DEPARTMENT - TRAFFIC ENGINEERING DIVISION

Parkland View Dr at Wynview Ct NW
Tessa Dr at Amy Av NW
Speed Hump Installation