


SINGING ARROW PARK (PHASE III)
13001 Singing Arrow Ave. NE
CONSTRUCTION PLANS



CITY OF ALBUQUERQUE
DEPARTMENT OF MUNICIPAL DEVELOPMENT
FEBRUARY 16, 2003

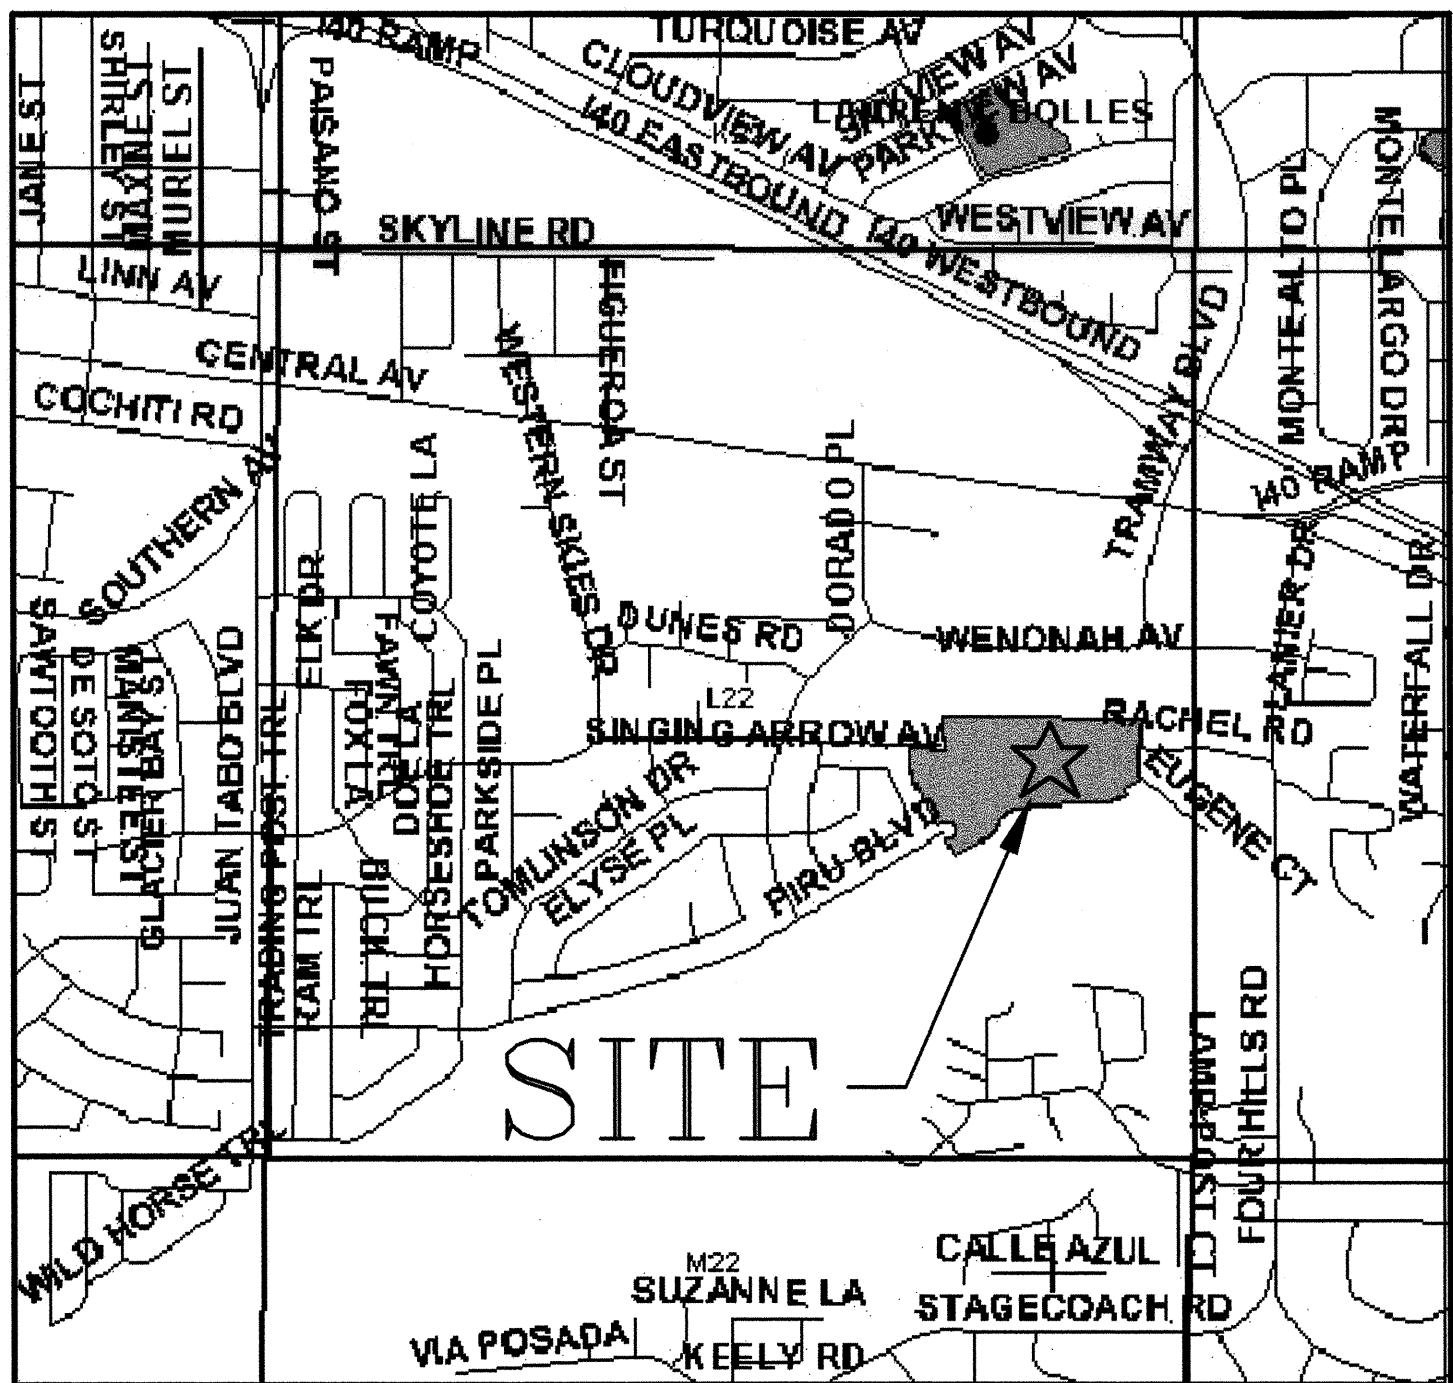

VICINITY MAP
ZONE ATLAS PAGE L-22
N.T.S.

INDEX OF SHEETS

SHEET NO.	TITLE
1 OF 11	COVER SHEET
2 OF 11	GENERAL NOTES
3 OF 11	SITE LAYOUT - WEST
4 OF 11	SITE LAYOUT - EAST
5 OF 11	DEMOLITION/GRADING AND DRAINAGE PLAN - WEST
6 OF 11	DEMOLITION/GRADING AND DRAINAGE PLAN - EAST
7 OF 11	TYPICAL SECTIONS AND DETAILS
8 OF 11	IRRIGATION PLAN - WEST
9 OF 11	IRRIGATION PLAN - EAST
10 OF 11	PLANTING PLAN - WEST
11 OF 11	PLANTING PLAN - EAST

PROPERTY INFORMATION

LEGAL DESCRIPTION: TRACT A, SINGING ARROW PARK
WATER METER ADDRESS: 13229 RACHEL ROAD, SE
(TOTAL PARK AREA = 13.2 AC. WITH 2.8-AC. DEVELOPED)
TOTAL PHASE III PROJECT AREA: 5.6 ACRES
COOL SEASON TURF AREA: 2.2 ACRES
WARM SEASON TURF AREA: 1.0 ACRES
TOTAL TURF AREA: 3.2 ACRES

APPROVAL OF RECORD DRAWINGS
CHIEF CONSTRUCTION ENGINEER
David B. Jones (Project Mgr.)
DATE 6/17/05

Resource Technology, Inc.
Civil Engineering
Environmental Sciences
Water Resources
Landscape Architecture
Planning
5501 Jefferson Blvd. NE, Suite 200
Albuquerque, New Mexico 87109
E-mail: rti@nm.net
Telephone: (505) 243-7300
Facsimile: (505) 243-7400

REV.	3A 4A 8A 9A	CITY ENGINEER	DATE	USER DEPARTMENT	DATE	USER DEPARTMENT	DATE
ENGINEERS STAMP & SIGNATURE	APPROVALS	ENGINEER	DATE	APPROVED FOR CONSTRUCTION			
	DRC CHAIRMAN						
	TRANSPORTATION						
	WATER/WASTEWATER						
	HYDROLOGY	<i>Brady J. Bigham</i>	2/26/04				
	CIP						
	CONSTR. COORD.						
	CITY PROJECT NO.	7321.91		SHEET	1	OF	11

C:\NO 02/19/04 3:50 PM
\\RTI-server\Y\data\Projects\03-040 Six Parks\Singing Arrow~RTI drawings\03040BBS.dwg

GENERAL NOTES

GOVERNING SPECIFICATIONS

1) ALL WORK SHALL BE PERFORMED IN ACCORDANCE WITH THE CITY OF ALBUQUERQUE (COA) STANDARD SPECIFICATIONS FOR PUBLIC WORKS CONSTRUCTION, 1986 EDITION (INCLUDING ALL UPDATES THROUGH NO. 7).

MONUMENTATION INFORMATION

2) INFORMATION PERTAINING TO THE MONUMENTATION FOR THIS PROJECT MAY BE OBTAINED FROM THE CITY OF ALBQ. PUBLIC WORKS DEPT, SURVEY SECTION.

3) THE CONTRACTOR SHALL NOTIFY THE ENGINEER NOT LESS THAN SEVEN (7) DAYS PRIOR TO STARTING WORK IN ORDER THAT THE ENGINEER MAY TAKE NECESSARY MEASURES TO INSURE THE PRESERVATION OF SURVEY MONUMENTS. CONTRACTOR SHALL NOT DISTURB PERMANENT SURVEY MONUMENTS WITHOUT THE CONSENT OF THE ENGINEER AND SHALL NOTIFY THE ENGINEER AND BEAR THE EXPENSE OF REPLACING ANY THAT MAY BE DISTURBED WITHOUT PERMISSION. REPLACEMENT SHALL BE DONE ONLY BY THE CITY SURVEYOR. WHEN A CHANGE IS MADE IN THE FINISHED ELEVATIONS OF THE PAVEMENT OF ANY ROADWAY IN WHICH A PERMANENT SURVEY MONUMENT IS LOCATED, CONTRACTOR SHALL, AT HIS OWN EXPENSE, ADJUST THE MONUMENT OF ANY COVER TO THE NEW GRADE UNLESS OTHERWISE SPECIFIED. REFER TO SECTION 4.4 OF THE GENERAL CONDITIONS OF THE STANDARD SPECIFICATIONS.

EARTHWORK

4) THE EARTHWORK QUANTITIES ARE BASED ON FINAL VOLUMES COMPACTED IN PLACE. ON-SITE EXCAVATION AND BACKFILL QUANTITY (BID ITEM 0204.01) IS BASED ON A SHRINKAGE FACTOR OF 20%.

5) IRRIGATED TURF AREAS SHALL HAVE A SLOPE OF 4H:1V MAXIMUM, KEEPING SLOPES FLATTER WHEREVER POSSIBLE. SLOPES SHALL TRANSITION SMOOTHLY TO EXISTING GRADES AND ADJACENT STRUCTURES IN ALL CASES.

6) THE DESIGN "R" VALUE FOR THIS PROJECT IS 50. MATERIAL WITH AN "R" VALUE OF LESS THAN 50 SHALL NOT BE PLACED IN, NOR ALLOWED TO REMAIN WITHIN, THE TOP TWO FEET OF FINISHED SUBGRADE FOR ANY AREAS TO BE PAVED.

7) THE CONTRACTOR SHALL WARP SLOPES WHERE NECESSARY TO STAY WITHIN THE RIGHT-OF-WAY OR CONSTRUCTION LIMITS, OR TO MEET EXISTING STRUCTURES.

8) ALL EXCAVATION SHALL BE GOVERNED BY FEDERAL, STATE AND LOCAL LAWS, RULES AND REGULATIONS CONCERNING CONSTRUCTION SAFETY AND HEALTH.

9) THE CONTRACTOR SHALL BE RESTRICTED TO THE USE OF A 35 TON NON-VIBRATING ROLLER MAXIMUM TO OBTAIN THE REQUIRED COMPACTION IN EMBANKMENT AND SUB GRADE IN URBAN OR OTHER AREAS WHERE THE USE OF HEAVIER EQUIPMENT COULD DAMAGE UNDERGROUND UTILITIES OR OTHER PERMANENT STRUCTURES.

10) ROOT ZONES OF EXISTING TREES TO REMAIN SHALL BE PROTECTED DURING GRADING OPERATIONS. THE ROOT ZONE SHALL BE DEFINED AS AN AREA TO EQUAL OR EXCEED 1.5 TIMES THE TREE DIAMETER AT BREAST HEIGHT (DBH) IN INCHES, CONVERTED TO FEET. FOR EXAMPLE A TREE WITH A DBH OF 6 INCHES WOULD TRANSLATE TO A ROOT PROTECTION ZONE WITH A 9 FEET RADIUS FROM THE TRUNK.

11) CONTOURS SHOWN ARE FOR FINAL GRADE. IN GRAVEL MULCH AREAS THE TOP OF SOIL GRADE WILL NEED TO BE ADJUSTED TO ACCOUNT FOR THE DEPTH OF GRAVEL.

WASTE DISPOSAL REQUIREMENTS

12) THE CONTRACTOR SHALL PROPERLY HANDLE AND DISPOSE OF ALL PAVEMENT MATERIAL REMOVED ON THE PROJECT BY: BREAKING DOWN TO MAXIMUM 4" SIZE AND PLACING WITHIN NEW FILL EMBANKMENTS AT LEAST 2 FEET BELOW FINISHED GRADE; RECYCLING; STOCK PILING; AND/OR, HAULING TO AN APPROVED LANDFILL, IN ACCORDANCE WITH THE REGULATIONS OF THE NEW MEXICO SOLID WASTE ACT.

13) ITEMS DESIGNATED FOR REMOVAL WITHOUT SALVAGE, UNSUITABLE CONSTRUCTION MATERIALS AND DEBRIS FROM CLEARING AND GRUBBING, ARE TO BE PLACED IN AN ENVIRONMENTALLY SUITABLE DISPOSAL SITE DECIDED UPON AND COORDINATED BY THE CONTRACTOR, WITH THE APPROPRIATE REGULATORY AGENCIES. THE CONTRACTOR SHALL NOTIFY THE PROJECT MANAGER IN WRITING OF THE DETAILS OF DISPOSAL OPERATIONS. BORROW MATERIAL, ROCK WASTE, VEGETATIVE DEBRIS, ETC., SHALL NOT BE PLACED IN WETLAND AREAS OR AREAS WHICH MAY IMPACT ENDANGERED SPECIES OR ARCHAEOLOGICAL RESOURCES. AN ARCHAEOLOGICAL SURVEY AND ENVIRONMENTAL CLEARANCE SHALL BE GAINED BY THE CONTRACTOR BEFORE DISPOSAL SITES ARE ACCEPTED.

HAZARDOUS SPILLS REQUIREMENTS

14) THE CONTRACTOR SHALL BE RESPONSIBLE FOR REPORTING AND CLEANUP OF SPILLS ASSOCIATED WITH PROJECT CONSTRUCTION AND SHALL REPORT AND RESPOND TO SPILLS OF HAZARDOUS MATERIALS SUCH AS GASOLINE, DIESEL, MOTOR OILS, SOLVENTS, CHEMICALS, TOXIC AND CORROSIVE SUBSTANCES, ETC., WHICH MAY BE A THREAT TO PUBLIC HEALTH OR THE ENVIRONMENT. THE CONTRACTOR SHALL BE RESPONSIBLE FOR REPORTING DISCOVERIES OF PAST SPILLS AND OF CURRENT SPILLS NOT ASSOCIATED WITH CONSTRUCTION. REPORTS SHALL BE MADE IMMEDIATELY TO THE NM ENVIRONMENT DEPARTMENT EMERGENCY RESPONSE AT 827-9329. NON-EMERGENCIES MAY BE REPORTED TO 428-2500.

ENVIRONMENTAL COMPLIANCE

15) THE CONTRACTOR SHALL COMPLY WITH ALL REGULATIONS OF THE U.S. ENVIRONMENTAL PROTECTION AGENCY, INCLUDING THE NATIONAL POLLUTION DISCHARGE ELIMINATION SYSTEMS (NPDES) PROGRAM. FOR INFORMATION, CONTACT THE NPDES CONTACT FOR THE STATE OF NEW MEXICO AT (505) 827-2855. THE CONTRACTOR IS RESPONSIBLE FOR SECURING ALL PERMITS REQUIRED BY FEDERAL, STATE, AND CITY REGULATIONS FOR NPDES COMPLIANCE.

16) THE AIR POLLUTION CONTROL REGULATION OF THE ALBUQUERQUE - BERNALILLO COUNTY AIR QUALITY CONTROL BOARD LIMIT EMISSIONS OF PARTICULATE MATTER AND THE USE OF CUT BACK ASPHALT. IT IS THE RESPONSIBILITY OF THE CONTRACTOR TO CLARIFY THESE RESTRICTIONS WITH THE ENVIRONMENTAL HEALTH DEPARTMENT PRIOR TO SUBMITTAL OF BIDS TO AVOID CONFLICT WITH THE REGULATIONS. CALL THE ENVIRONMENTAL HEALTH DEPARTMENT AT 768-2600.

UTILITIES

17) CAUTION - ALL EXISTING UTILITIES SHOWN REFLECT THE BEST INFORMATION AVAILABLE AND ARE APPROXIMATE ONLY. EXACT DEPTH OF UTILITIES IS UNKNOWN. ADDITIONAL UTILITIES MAY ALSO EXIST WHICH ARE NOT SHOWN.

18) THE CONTRACTOR SHALL NOTIFY ALL UTILITY COMPANIES WHEN WORKING NEAR THEIR SYSTEMS. UTILITY COMPANIES SHALL BE GIVEN 48 HOURS (WEEKENDS EXCLUDED) ADVANCE NOTICE FOR LINE LOCATION. CALL NEW MEXICO ONE CALL SYSTEM INC. AT 260-1990 REGARDING LOCATION OF UTILITY LINES.

19) IT WILL BE THE CONTRACTOR'S RESPONSIBILITY TO PROTECT ALL EXISTING UTILITIES AND THEIR APPURTENANCES. ANY DAMAGE RESULTING FROM CONSTRUCTION ACTIVITIES WILL BE REPAIRED AT THE CONTRACTOR'S EXPENSE.

20) ALL UTILITY VALVE BOXES, MANHOLES, AND/OR UTILITY POLES WHICH FALL WITHIN CONSTRUCTION ZONE SHALL BE ADJUSTED TO GRADE OR RELOCATED BY THE RESPECTIVE UTILITIES, UNLESS OTHERWISE NOTED ON PLANS. THE CONTRACTOR SHALL COORDINATE SUCH ACTIVITIES IN ORDER TO FACILITATE ADJUSTMENT OR RELOCATION IN A TIMELY MANNER.

GENERAL CONSTRUCTION

21) THE CONTRACTOR IS TO COORDINATE ALL WORK WITH THE PROJECT MANAGER. THE PROJECT MANAGER FOR THIS PROJECT IS _____ AT PHONE ____-_____

22) IT WILL BE THE CONTRACTOR'S RESPONSIBILITY TO SECURE AND SUPPLY WATER FOR THE PROJECT. THE COST WILL BE INCIDENTAL TO COMPLETION OF THE PROJECT AND NO SEPARATE PAYMENT WILL BE MADE THEREFOR.

23) ALL EXISTING TREES, SHRUBS OR TURF ON AN EXISTING IRRIGATION SYSTEM SHALL BE PROTECTED AND WATERED DURING CONSTRUCTION; ANY VARIANCE SHALL BE CLEARED THROUGH THE PROJECT MANAGER. REMOVAL OF ANY OTHER EXISTING NON-IRRIGATED TREES OR SHRUBS NECESSARY TO COMPLETE THE PROJECT SHALL BE COORDINATED WITH AND APPROVED BY THE PROJECT MANAGER PRIOR TO ANY REMOVALS.

24) THE CONTRACTOR SHALL BE RESPONSIBLE FOR ALL REMOVALS REQUIRED TO COMPLETE THE PROJECT. ADDITIONAL REMOVALS NOT SHOWN ON THE PLANS MAY BE DESIGNATED BY THE PROJECT MANAGER. ALL REMOVALS, UNLESS OTHERWISE INDICATED, WILL BE INCIDENTAL TO BID ITEM 0201.01-SITE CLEARING AND GRUBBING.

25) THE CONTRACTOR SHALL BE REQUIRED TO CONFINE HIS WORK WITHIN THE CONSTRUCTION LIMITS AND/OR RIGHT-OF-WAY LIMITS.

26) ANY BOULDERS OF A SIGNIFICANT SIZE (18" OR LARGER) UNEARTHED DURING PROJECT CONSTRUCTION WILL BE STOCK PILED FOR USE IN THE LANDSCAPED AREAS OF THE PARK. CONSULT WITH LANDSCAPE ARCHITECT REGARDING FINAL PLACEMENT OF THESE BOULDERS.

27) ANY SALVAGEABLE MATERIALS REMOVED FROM THIS PROJECT SHALL BE HAULED AND STOCK PILED AT A LOCAL LOCATION DETERMINED BY PROJECT ENGINEER. HAUL OF SUCH MATERIALS SHALL BE INCIDENTAL TO BID ITEM 0201.01-SITE CLEARING AND GRUBBING.

28) THE CONTRACTOR IS RESPONSIBLE FOR ANY DAMAGE CAUSED BY HIM TO EXISTING WALLS, FENCES, SIDEWALKS, TRAIL SURFACES, IRRIGATION LINES, VALVE BOXES, MANHOLES, CURB AND GUTTER ETC. DURING CONSTRUCTION AND SHALL REPAIR OR REPLACE SAME AT HIS OWN EXPENSE. THE CONTRACTOR IS RESPONSIBLE FOR DOCUMENTATION OF ANY EXISTING DAMAGE PRIOR TO START OF CONSTRUCTION.

29) PRIOR TO CONSTRUCTION, THE CONTRACTOR SHALL EXCAVATE AND VERIFY EXISTING HORIZONTAL AND VERTICAL LOCATIONS OF ALL OBSTRUCTIONS. SHOULD A CONFLICT EXIST, THE CONTRACTOR SHALL NOTIFY THE LANDSCAPE ARCHITECT OR SURVEYOR IMMEDIATELY SO THAT THE CONFLICT CAN BE RESOLVED WITH A MINIMUM AMOUNT OF DELAY.

30) SUBGRADE PREPARATION UNDER SIDEWALKS AND DRIVE PADS, AND SUBGRADE AND SUBBASE PREPARATION UNDER CURB AND GUTTER IS CONSIDERED INCIDENTAL TO THE CONSTRUCTION OF SUCH, AND NO DIRECT PAYMENT SHALL BE MADE FOR THOSE ITEMS OF WORK.

31) A CLEAR ZONE OF FIVE FEET COMPACTED TO 95% MP ON EITHER SIDE OF EXISTING ASPHALT TRAIL SHALL BE PROVIDED (WITH A CROSS SLOPE OF 2% AWAY FROM THE TRAIL) TO MAINTAIN A 20 FOOT WIDE EMERGENCY ACCESS EASEMENT. NO PLANTINGS OR OTHER OBSTRUCTIONS ARE TO BE PLACED WITHIN THIS EASEMENT.

32) UPON COMPLETION OF CONSTRUCTION ALL AREAS WITHIN PROJECT LIMITS WHICH ARE DISTURBED OR ARE TO BE REVEGETATED SHALL BE SEEDED IN ACCORDANCE WITH SECTION 1012 - "NATIVE PLANT SEEDING" OF THE STANDARD SPECIFICATIONS, EXCEPT AS MODIFIED HEREIN. NO SEEDING SHALL OCCUR WITHIN FIVE FEET (5') OF EDGE OF EXISTING ASPHALT TRAIL (COMPACTED SHOULDER).

33) THE CONTRACTOR SHALL MAINTAIN AN UP-TO-DATE SET OF AS-BUILT PLANS FOR THE PROJECT. THESE SHALL BE KEPT CURRENT WITHIN TWO WEEKS AT ALL TIMES AND SHALL BE SUBJECT TO REVIEW BY THE PROJECT ENGINEER THROUGHOUT THE PROJECT. THE FINAL AS-BUILT PLANS SHALL BE SUBMITTED TO THE PROJECT ENGINEER PRIOR TO FINAL PAYMENT.

34) QUANTITIES SHOWN HEREIN, FOR THE VARIOUS BID ITEMS, ARE FOR THE CONTRACTOR'S INFORMATION ONLY. PAYMENT SHALL BE BASED ON ACTUAL QUANTITIES AS CONSTRUCTED.

35) THE CONTRACTOR IS RESPONSIBLE FOR PROTECTING THE SAFETY OF PEDESTRIAN AND VEHICULAR TRAFFIC IN THE CONSTRUCTION ZONE BY ENSURING THAT ALL NECESSARY SAFETY PRECAUTIONS ARE TAKEN, AS REQUIRED BY FEDERAL, STATE, AND LOCAL AUTHORITIES, INCLUDING, BUT NOT LIMITED TO: GUARD FENCES, BARRICADES, LIGHTS, AND WARNING SIGNS.

36) CONTRACTOR SHALL MAINTAIN A GRAFFITI-FREE WORK SITE. CONTRACTOR SHALL PROMPTLY REMOVE ANY AND ALL GRAFFITI FROM EQUIPMENT, WHETHER PERMANENT OR TEMPORARY.

37) WHEN ABUTTING NEW PAVEMENT TO EXISTING INTERSECTING ASPHALT, SAW CUT EXISTING PAVEMENT TO A STRAIGHT LINE AND AT RIGHT ANGLES TO REMOVE ANY BROKEN OR CRACKED PAVEMENT. NO DIRECT PAYMENT WILL BE MADE FOR SAW CUTTING.

ROADWAY CONSTRUCTION

38) FIVE (5) WORKING DAYS PRIOR TO BEGINNING CONSTRUCTION, THE CONTRACTOR SHALL SUBMIT TO CONSTRUCTION COORDINATION DIVISION A DETAILED CONSTRUCTION SCHEDULE. TWO (2) WORKING DAYS PRIOR TO CONSTRUCTION, THE CONTRACTOR SHALL OBTAIN A BARRICADING PERMIT FROM THE CONSTRUCTION COORDINATION DIVISION. CONTRACTOR SHALL NOTIFY BARRICADE ENGINEER (924-3400) PRIOR TO OCCUPYING AN INTERSECTION. REFER TO SECTION 19 OF THE GENERAL CONDITIONS OF THE COA STANDARD SPECIFICATIONS.

39) THE CONTRACTOR SHALL BE THE RESPONSIBLE PARTY FOR THE IMPLEMENTATION AND MAINTENANCE OF ALL TRAFFIC CONTROL PROCEDURES AND MATERIALS. THE CONTRACTOR SHALL HAVE PERSONNEL AVAILABLE 24 HOURS PER DAY, SEVEN (7) DAYS PER WEEK TO INSPECT AND MAINTAIN TRAFFIC CONTROL DEVICES AS DIRECTED BY THE PROJECT ENGINEER.

40) THE CONTRACTOR WILL BE REQUIRED TO MAINTAIN A TRAFFIC CONTROL DIARY, WHICH SHALL BE AVAILABLE FOR REVIEW BY THE CITY AND /OR HIGHWAY DEPARTMENT PROJECT MANAGERS. COST OF THIS WORK IS TO BE INCLUDED IN THE UNIT BID PRICE FOR BID ITEM 0019.01 CONSTRUCTION TRAFFIC CONTROL.

41) ALL STREET STRIPING ALTERED OR DESTROYED SHALL BE REPLACED WITH REFLECTORIZED PAVEMENT MARKINGS BY CONTRACTOR TO LOCATION AS EXISTING OR AS INDICATED BY THIS PLAN SET.

42) ALL SIGNS AND CODING WILL BE IN ACCORDANCE WITH THE LATEST EDITION OF MANUAL ON UNIFORM TRAFFIC CONTROL DEVICES FOR STREETS AND HIGHWAYS PUBLISHED BY THE U.S. DEPARTMENT OF TRANSPORTATION. COORDINATE LOCATION FOR NEW SIGNS AND/OR POSTS WITH ENGINEER.

43) WHEN REMOVAL OF EXISTING CURB AND GUTTER OR SIDEWALK IS REQUIRED, REMOVE BACK TO NEAREST SUITABLE JOINT UNLESS OTHERWISE NOTED.

44) REMOVE AND REPLACE PAVEMENT ONE FOOT (1') WIDE ADJACENT TO LIP OF GUTTER WHEN CONSTRUCTING CURB AND GUTTER ADJACENT TO EXISTING ASPHALT CONCRETE PAVEMENT, UNLESS PRIOR APPROVAL IS OBTAINED FROM THE ENGINEER. REFERENCE COA STANDARD DRAWING #2415.

45) THE FINAL SURFACE OF THE REPLACED PAVEMENT AND GUTTER SHALL CONFORM TO A GRADE LINE SET BY THE CONTRACTOR SUCH THAT THE PAVEMENT AND GUTTER WILL READILY DRAIN AND DOES NOT VARY SIGNIFICANTLY FROM ADJACENT EXISTING GRADES.

CONSTRUCTION STAKING


46) BID ITEM 004.01 CONSTRUCTION STAKING SHALL INCLUDE ALL SURVEYING AND CONTROL STAKING NECESSARY TO ESTABLISH PROJECT CENTERLINE, TOE OF SLOPE CATCH POINTS AND OTHER FEATURES AS REQUIRED FOR CONSTRUCTION OF THE PROJECT.

CONSTRUCTION SURVEYING


47) THE CONTRACTOR SHALL BE RESPONSIBLE FOR VERIFYING AND RECORDING ALL EXISTING AND FINAL GRADES BY CROSS-SECTIONING OR OTHER MEANS, FOR THE PURPOSE OF DETERMINING EARTHWORK QUANTITIES. THESE RECORDS WILL BE SUBJECT TO REVIEW BY THE CITY AND/OR ENGINEER FOR VERIFICATION OF PAY QUANTITIES.

begin 3/04 - 1/05


AS-BUILT INFORMATION		CONTRACTOR		COA.	
STATION NAME:	8-L22 - CORNER OF CENTRAL AND	WORK STARTED BY:	DATE	WORK STOPPED BY:	DATE
TRAMWAY:	STANDARD ACS 3/4" ALUM. CAP STAMPED "8-L22, 1990", SET FLUSH IN TOP OF CURB, NAD 27; N: 1,480114.80	FIELD ACCEPTANCE BY:	DATE	FIELD ACCEPTANCE BY:	DATE
E:	426.169 07; ELEV: 5665.443; NGVD 29	DRAWINGS:	DATE	DRAWINGS:	DATE
STATION NAME:	5-L23 - 40 PENNY NAIL W SIDE OF POWER	REVISIONS:	DATE	REVISIONS:	DATE
POLE WITH PNM PLATE "J7C, 416", E SIDE OF FOUR HILLS RD.		DESIGNED BY:	DATE	DESIGNED BY:	DATE
SE. 382'± N OF CENTERLINE OF PINON CREEK RD. (WEAS.		DRAWN BY:	DATE	DRAWN BY:	DATE
ALONG POWER LINES), 47.9' NNW OF THE SW CORNER OF		CHECKED BY:	DATE	CHECKED BY:	DATE
BLOCK WALL, 1.3' BELOW GROUND. ELEV. 5613.849; NGVD 29					

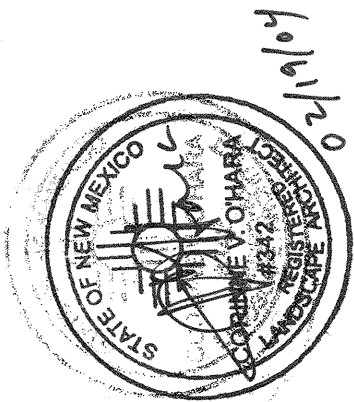


1 2 3 4 5 6 7 8 9 10 11 12 13 14 15
26 7 3 2 1 9 1 0 2 0 5

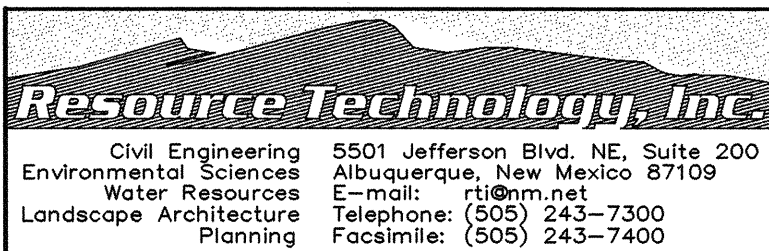

CITY OF ALBUQUERQUE DEPARTMENT OF MUNICIPAL DEVELOPMENT PARKS AND RECREATION DIVISION			
TITLE: SINGING ARROW PARK (PHASE III) 13001 SINGING ARROW AVE. SE, ALBUQUERQUE, NM GENERAL NOTES			
Design Review Committee	City Engineer Approval	Mo./Day/Yr.	Mo./Day/Yr.
PROJECT NO.	732191	MAP NO.	L-22
		SHEET	2 OF 11

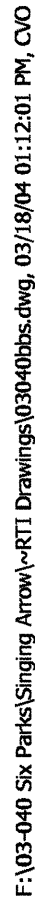

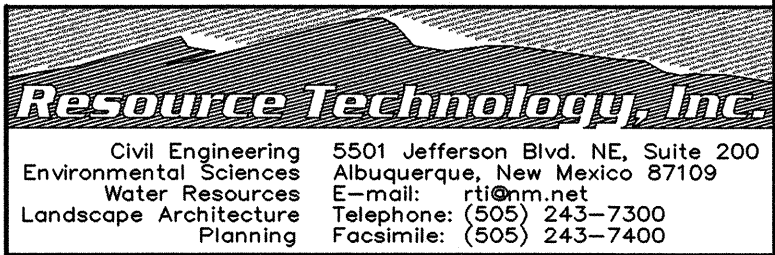

CITY OF ALBUQUERQUE
DEPARTMENT OF MUNICIPAL DEVELOPMENT
PARKS AND RECREATION DIVISION
TITLE: **SINGING ARROW PARK (PHASE III)**
13001 SINGING ARROW AVE. SE, ALBUQUERQUE, NM
SITE LAYOUT-EAST (REVISED)





Design Review Committee	City Engineer Approval	Update	Mo./Day/Yr.	Mo./Day/Yr.

[illegible][illegible]

PROJECT NO.	7321.91	MAP NO.	L-22	SHEET 4A OF
-------------	----------------	---------	-------------	--------------------

22	Last Design Update	Mo./Day/Yr.		Mo./Day/Yr.		SHEET 4A OF 11
ALBUQUERQUE, NM (PHASE III) REVISÉD)						
DEVELOPMENT DIVISION						
REMARKS DESIGNED BY RMO DATE 12/30/03 DRAWN BY CVO / RW DATE 12/30/03 CHECKED BY RMO DATE 12/30/03						
ENGINEERS SEAL		SURVEY INFORMATION		BENCH MARKS		AS BUILT INFORMATION
		NO.	BY	DATE	STATION NAME: 8-L22 – CORNER OF CENTRAL AND TRAMMWAY, STANDARD ACS 3/4" ALUM. CAP STAMPED "8-L22, 1990", SET FLUSH IN TOP OF CURB, NAD. 27; N: 1,480114.80 E: 426,169.07; ELEV: 5665.443", NGVD 29	CONTRACTOR WORK STARTED BY INSPECTOR'S FIELD CHANGE BY FIELD VERIFICATION BY DRAWN BY
					STATION NAME: 5-L23 – 40 PENNY NAIL W SIDE OF POWER POLE WITH PNM PLATE "J17C, 416", E SIDE OF FOUR HILLS RD. SE, 392'± N OF CENTERLINE OF PINON CREEK RD. (MEAS. ALONG POWER LINES), 47.9' NNW OF THE SW CORNER OF BLOCK WALL, 1.3' BELOW GROUND. ELEV. 5613.849", NGVD 29	RECORDED BY NO.


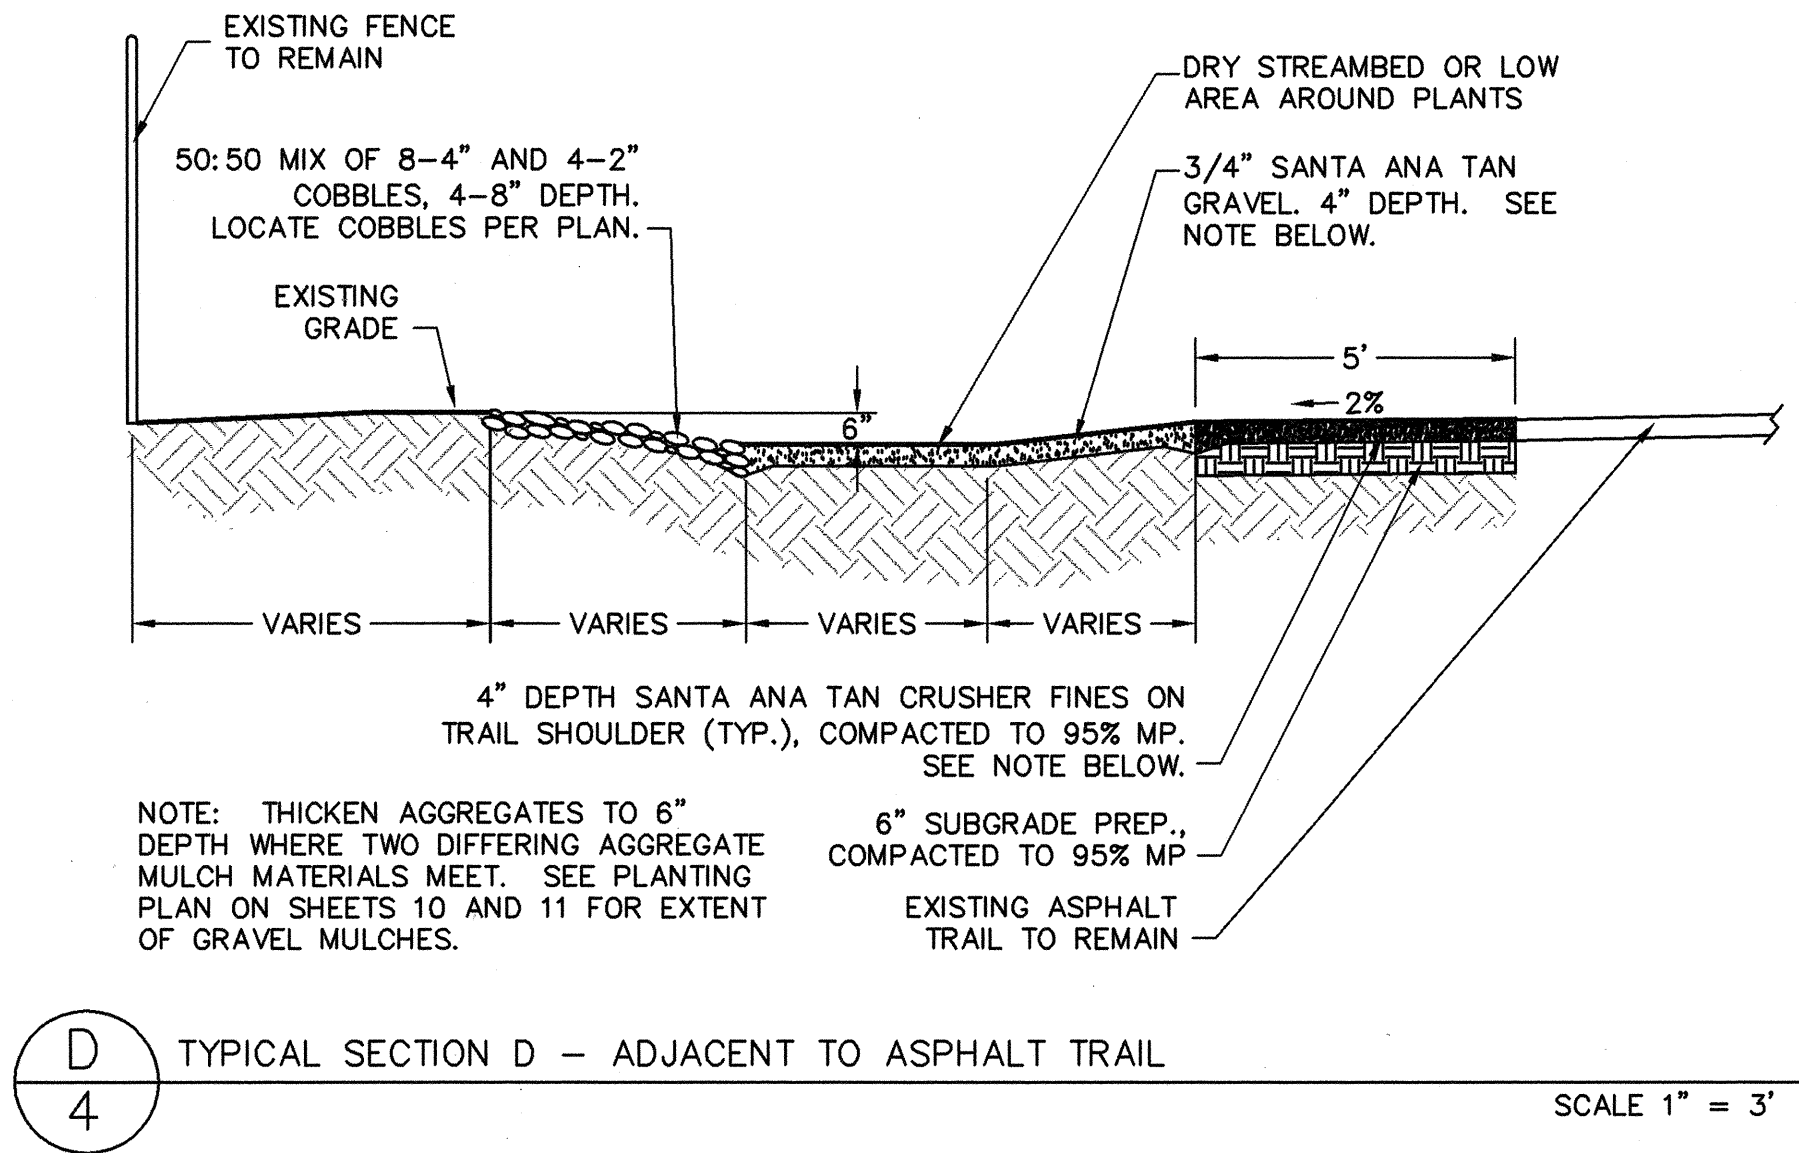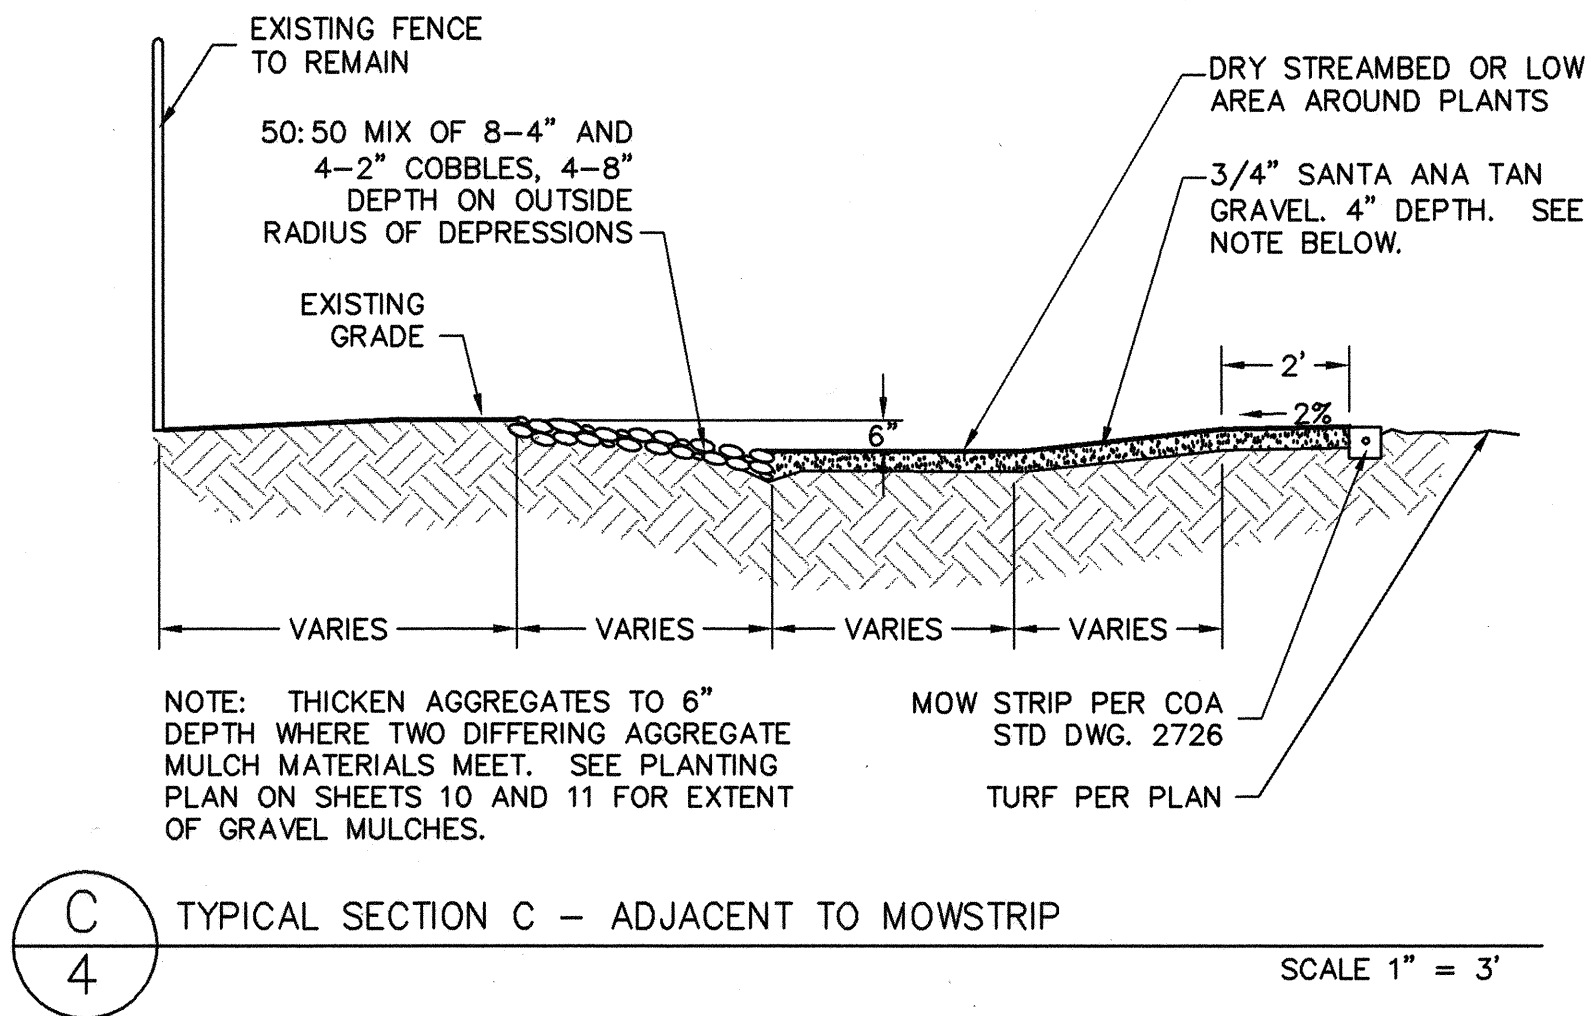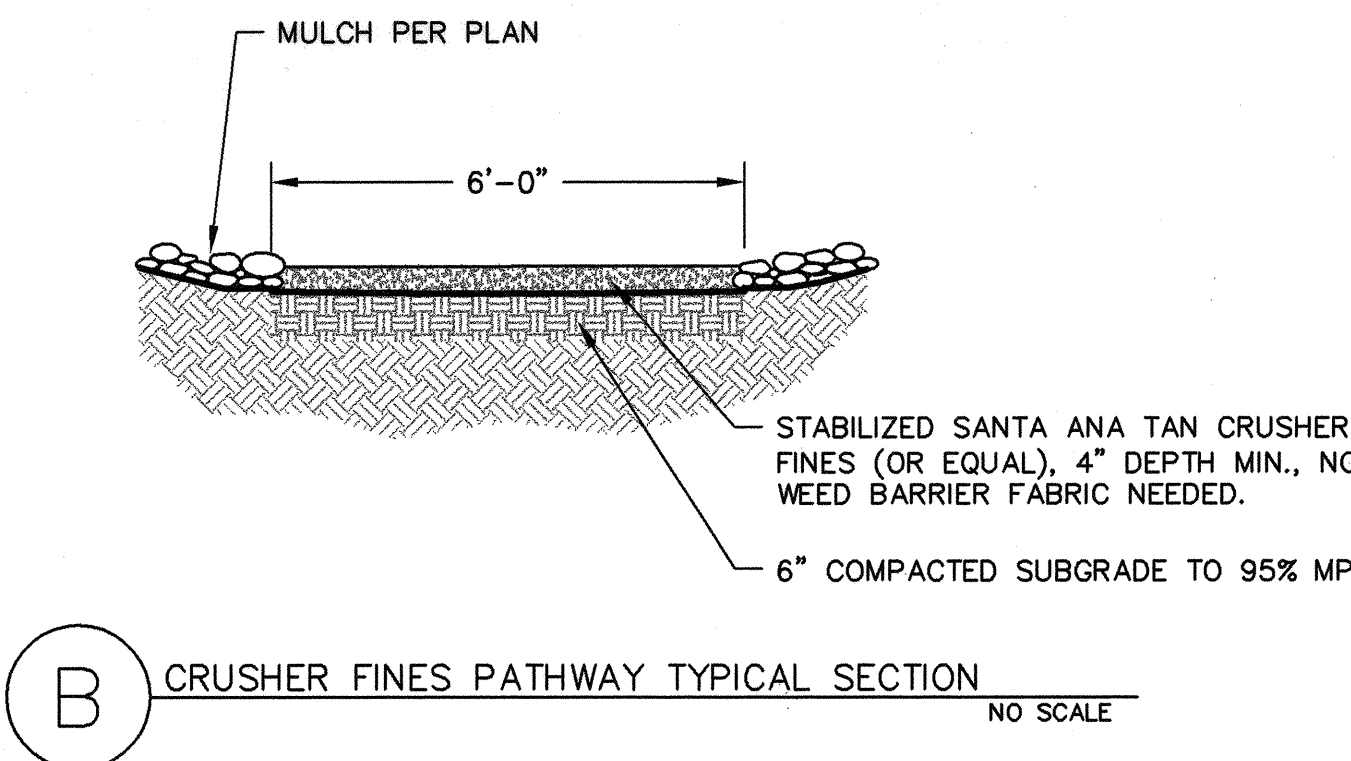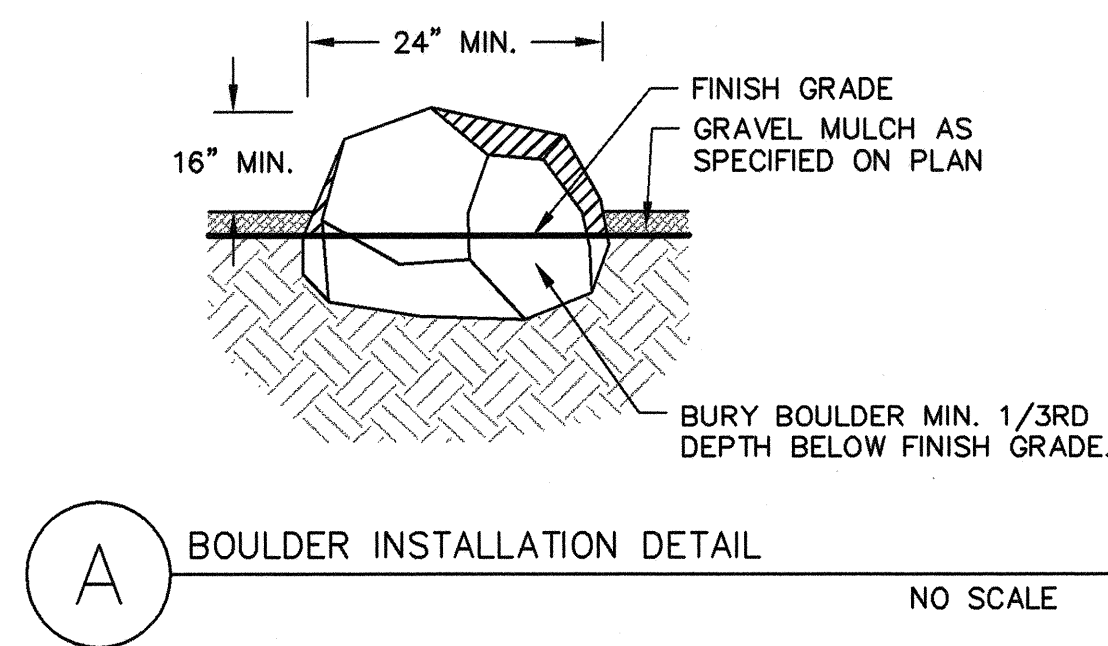


1 2 3 4 5 6 7 8 9 10 11 12 13 14 15
26 73211.91 0705

Resource Technology, Inc.
Civil Engineering 5501 Jefferson Blvd. NE, Suite 200
Environmental Sciences Albuquerque, New Mexico 87109
Landscape Architecture Telephone: (505) 243-7300
Planning Facsimile: (505) 243-7400

CITY OF ALBUQUERQUE DEPARTMENT OF MUNICIPAL DEVELOPMENT PARKS AND RECREATION DIVISION	
TITLE: SINGING ARROW PARK (PHASE III) 13001 SINGING ARROW AVE. SE, ALBUQUERQUE, NM TYPICAL SECTIONS AND DETAILS	
Design Review Committee	City Engineer Approval
Last Design Update	
PROJECT NO. 732191	MAP NO. L-22
SHEET 7 OF 11	

ENGINEER'S SEAL		SURVEY INFORMATION		BENCH MARKS		AS BUILT INFORMATION	
		FIELD NOTES		STATION NAME: 8-L22 - CORNER OF CENTRAL AND TRAMWAY, STANDARD ACS 3/4" ALUM. CAP STAMPED "8-L22, 1990", SET FLUSH IN TOP OF CURB, NAD 27; N: 1,480114.80 E: 426,169.07; ELEV: 5665.443', NGVD 29		CONTRACTOR	
		NO.		STATION NAME: 5-L23 - 40 PENNY NAIL W SIDE OF POWER POLE WITH PINN PLATE "J17C, 416", E SIDE OF FOUR HILLS RD. SE, 382'± N OF CENTERLINE OF PINON CREEK RD. (MEAS. ALONG POWER LINES), 47.9' NNW OF THE SW CORNER OF BLOCK WALL, 1.3' BELOW GROUND. ELEV. 5613.849', NGVD 29		WORKED BY	
		BY		DATE		INSPECTOR'S ACCEPTANCE BY	
		REMARKS		DATE		DRAWING BY	
		DESIGN		DATE		MICRO-FILM INFORMATION	
		DESIGNED BY CVO		DATE 12/30/03		RECORDED BY	
		DRAWN BY CVO		DATE 12/30/03		NO.	
		CHECKED BY RMO		DATE 12/30/03			

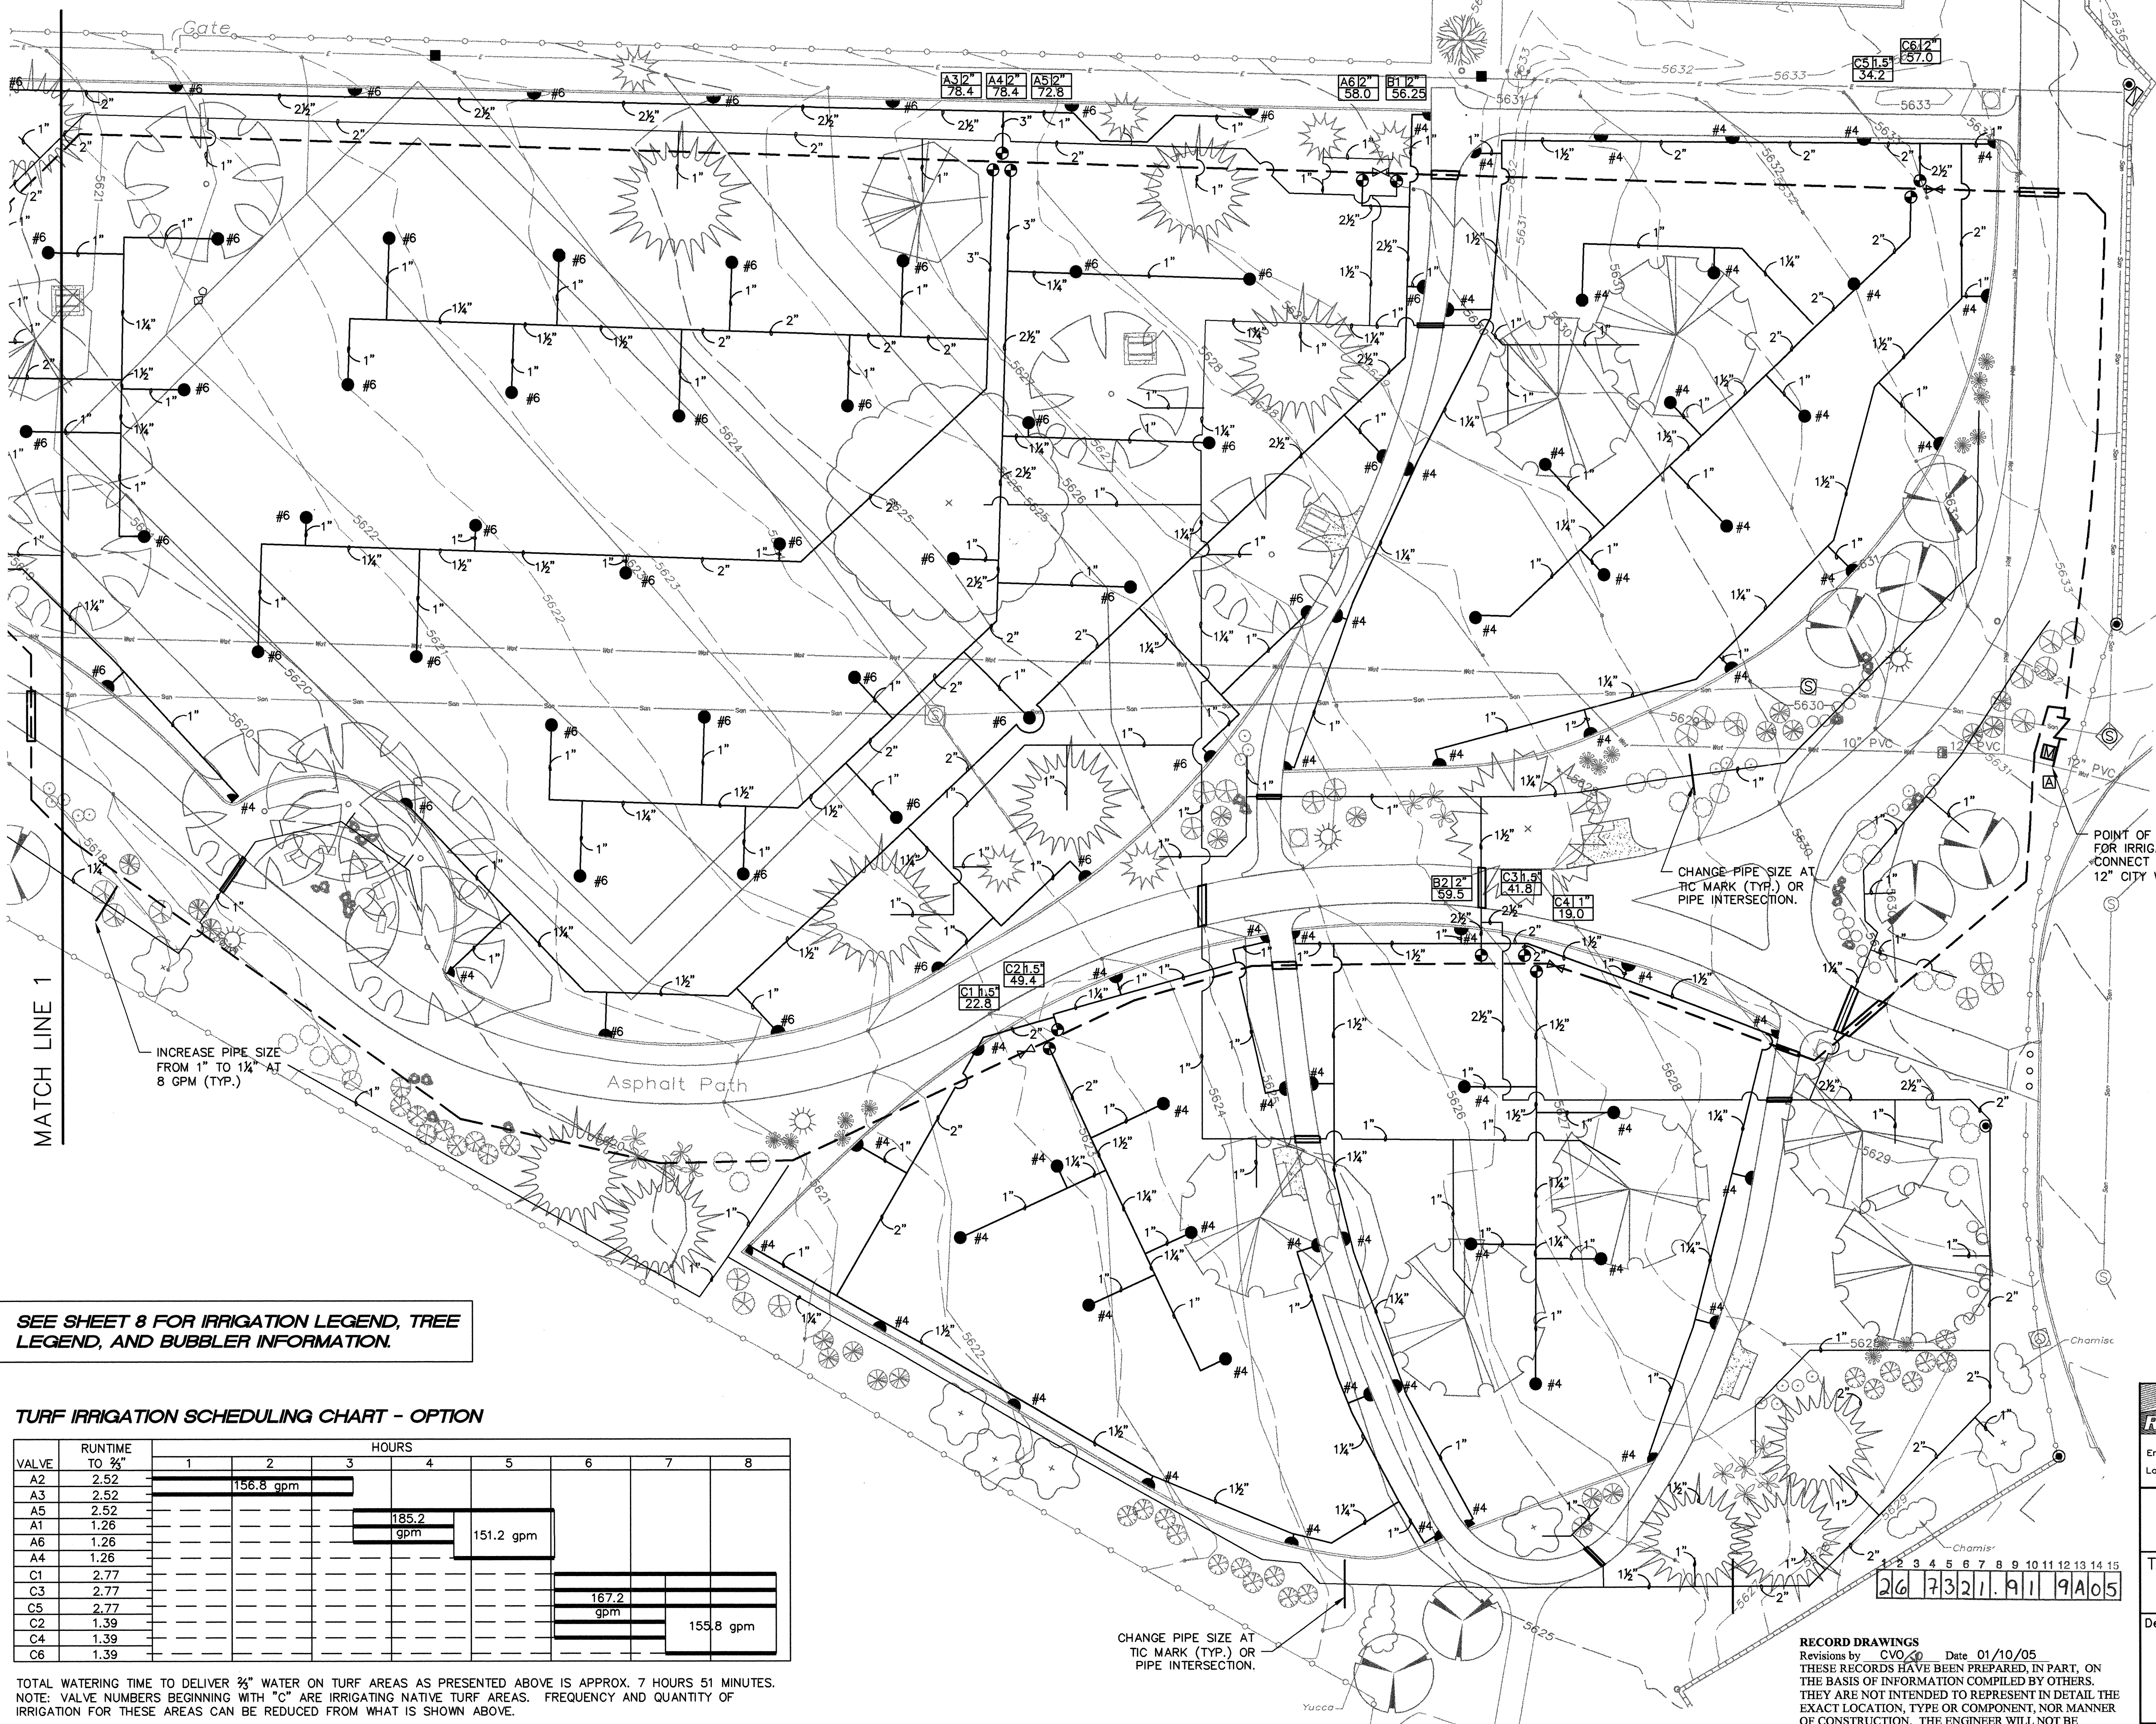


SEE SHEET 8 FOR IRRIGATION LEGEND, TREE LEGEND, AND BUBBLER INFORMATION.

TURF IRRIGATION SCHEDULING CHART - OPTION

VALVE	RUNTIME TO 3/4"	HOURS							
		1	2	3	4	5	6	7	8
A2	2.52	156.8 gpm							
A3	2.52								
A5	2.52								
A1	1.26								
A6	1.26								
A4	1.26								
C1	2.77								
C3	2.77								
C5	2.77								
C2	1.39								
C4	1.39								
C6	1.39								

TOTAL WATERING TIME TO DELIVER 3/4" WATER ON TURF AREAS AS PRESENTED ABOVE IS APPROX. 7 HOURS 51 MINUTES.
NOTE: VALVE NUMBERS BEGINNING WITH "C" ARE IRRIGATING NATIVE TURF AREAS. FREQUENCY AND QUANTITY OF IRRIGATION FOR THESE AREAS CAN BE REDUCED FROM WHAT IS SHOWN ABOVE.
HIGHEST FLOW (WITH MULTIPLE VALVES RUNNING) IS 185.2 gpm


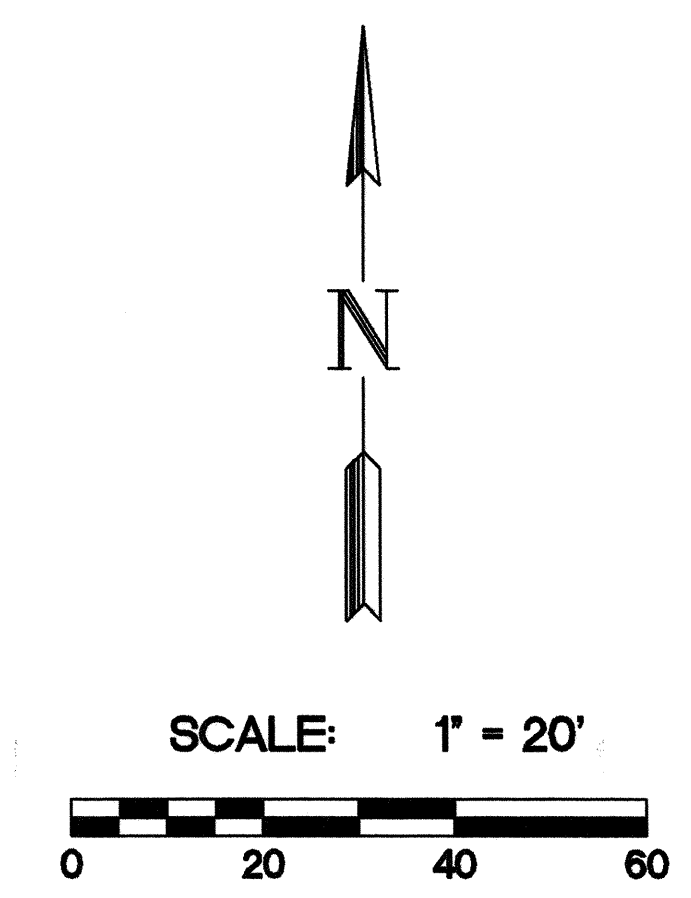


Resource Technology, Inc.
Civil Engineering
Environmental Sciences
Water Resources
Landscape Architecture
Planning
5501 Jefferson Blvd. NE, Suite 200
Albuquerque, New Mexico 87109
E-mail: rti@rti.net
Telephone: (505) 243-7300
Facsimile: (505) 243-7400

CITY OF ALBUQUERQUE DEPARTMENT OF MUNICIPAL DEVELOPMENT PARKS AND RECREATION DIVISION	
TITLE: SINGING ARROW PARK (PHASE III) 13001 SINGING ARROW AVE. SE, ALBUQUERQUE, NM IRRIGATION PLAN - EAST (REVISED)	
Design Review Committee	City Engineer Approval
PROJECT NO. 732191	MAP NO. L-22
SHEET 9A OF 11	

ENGINEERS SEAL										SURVEY INFORMATION				BENCH MARKS				AS BUILT INFORMATION											
										FIELD NOTES		DATE		STATION NAME: 8-L22 - CORNER OF CENTRAL AND TRAMWAY, STANDARD ACS 3/4\"/>				CONTRACTOR		WORK STARTED BY		DATE							
										NO.		BY		E: 426.169 07; NGVD: 29				FIELD ACCEPTANCE BY		DATE									
REVISIONS										NO.		BY		STATION NAME: 5-L23 - 40 PENNY NAIL W SIDE OF POWER POLE WITH PNM PLATE 'J7C, 416\"/>				DRAWINGS CORRECTED BY		DATE									
										DESIGNED BY		CVO		DATE		12/31/03		RECORDED BY		DATE									
CHECKED BY										RMO		DATE		ALONG POWER LINES), 47.9' NNW OF THE SW CORNER OF BLOCK WALL, 1.3' BELOW GROUND. ELEV. 5613.849\"/>				NO.		NO.									
										12/31/03		12/31/03																	


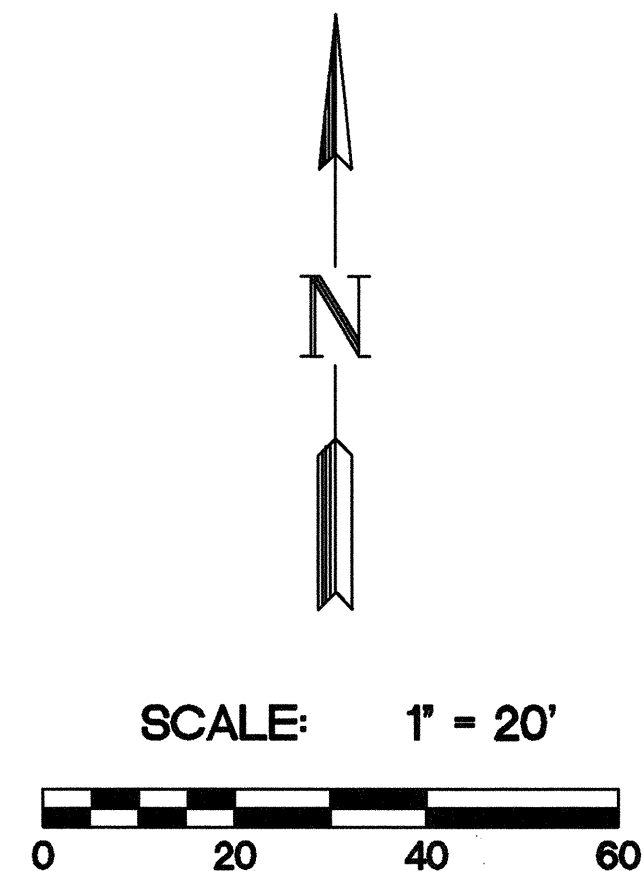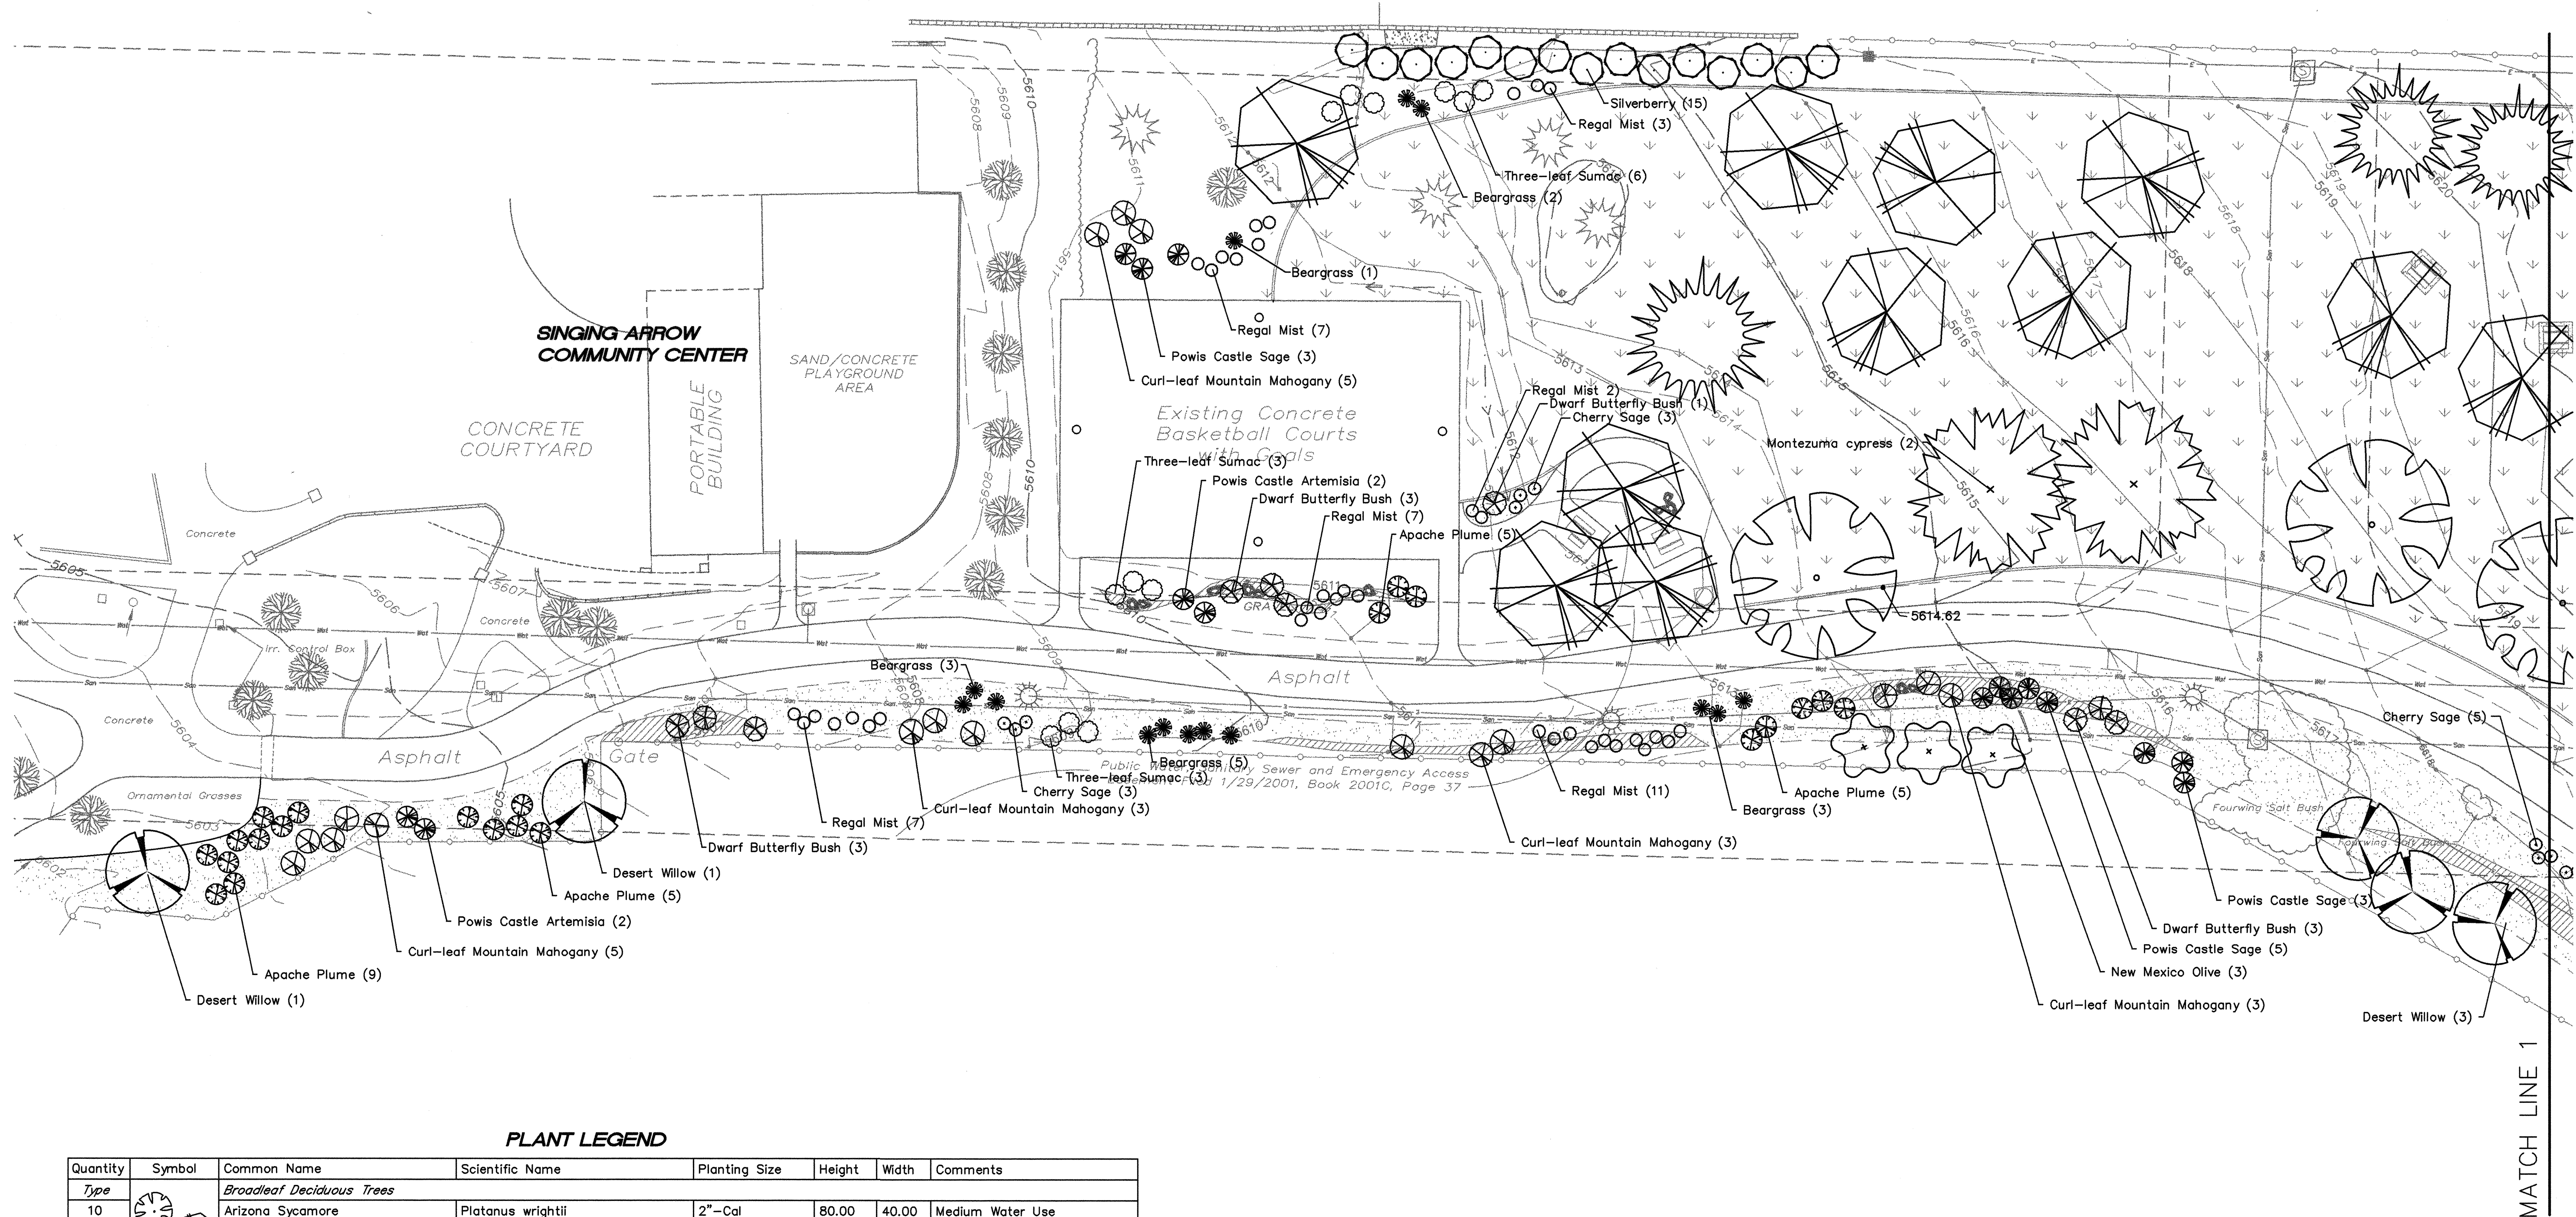

1 2 3 4 5 6 7 8 9 10 11 12 13 14 15
26 73211.91 1005

Resource Technology, Inc.
Civil Engineering 5501 Jefferson Blvd. NE, Suite 200
Environmental Sciences Albuquerque, New Mexico 87109
Water Resources E-mail: rti@rti.net
Landscape Architecture Telephone: (505) 243-7300
Planning Facsimile: (505) 243-7400

CITY OF ALBUQUERQUE
DEPARTMENT OF MUNICIPAL DEVELOPMENT
PARKS AND RECREATION DIVISION
TITLE: **SINGING ARROW PARK (PHASE III)**
13001 SINGING ARROW AVE. SE, ALBUQUERQUE, NM
PLANTING PLAN - WEST

Design Review Committee	City Engineer Approval	Update	No./Day/Yr.	No./Day/Yr.

PROJECT NO. **7321.91** MAP NO. **L-22** SHEET **10** OF **11**

ENGINEER'S SEAL		SURVEY INFORMATION		BENCH MARKS		AS BUILT INFORMATION		
	REMARKS REVISIONS DESIGN	NO.	DATE	BY	DATE	STATION NAME: 8-L22 - CORNER OF CENTRAL AND TRAMWAY, STANDARD ACS 3/4" ALUM. CAP STAMPED "8-L22, 1990", SET FLUSH IN TOP OF CURB, NAD 27; N: 1,480114.80 E: 426,169.07; ELEV: 5665.443', NGVD 29	CONTRACTOR	DATE
						WORKED BY	DATE	
						INSPECTOR'S ACCEPTANCE BY	DATE	
						VERIFICATION BY	DATE	
		DESIGNED BY	DATE	STATION NAME: 5-L23 - 40 PENNY NAIL W SIDE OF POWER POLE WITH PNM PLATE "J17C, 416", E SIDE OF FOUR HILLS RD. SE, 382'± N OF CENTERLINE OF PINON CREEK RD. (MEAS. ALONG POWER LINES), 47.9' NNW OF THE SW CORNER OF BLOCK WALL, 1.3' BELOW GROUND. ELEV. 5613.849', NGVD 29	RECORDED BY	DATE		
		DRAWN BY	DATE					
		CHECKED BY	DATE					
			DATE					
			DATE					

11

10 OF 22

SHEET

WEST

ALBUQUERQUE, NM

PHASE III

DEVELOPMENT

ROQUE

Mo./Day/Yr.

Mo./Day/Yr.

Mo./Day

