


2 3 4 5 6 7 8 9 10 11 12 13 14 15
26-7390-82-07

SCANNED BY
PLANNING

CITY OF ALBUQUERQUE
PRIVATE FIRE LINE INSTALLATION

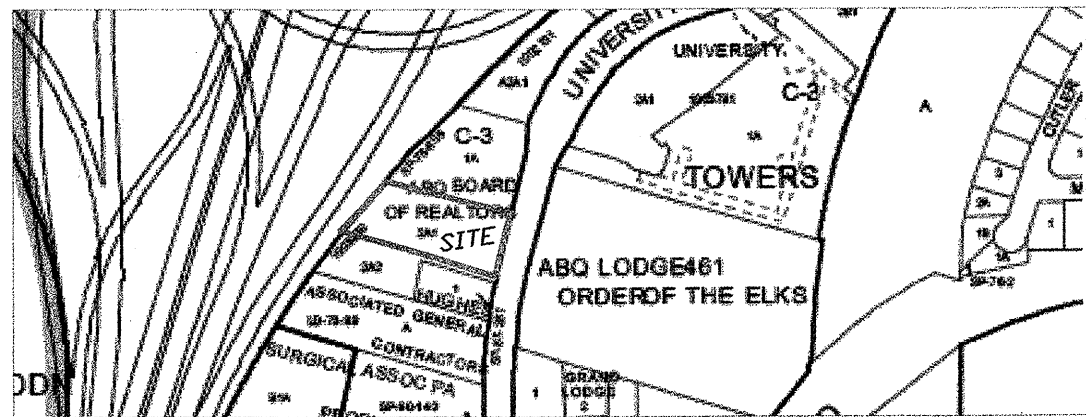

VICINITY MAP

LEGAL DESCRIPTION OF PROPERTY AND ADDRESS:

1635 UNIVERSITY BLVD. NE.
LOT 2-A-1 PLAT OF LOT 2-A-1 LANDS
OF THE ALBUQUERQUE BOARD OF REALTORS


NOTICE TO CONTRACTORS

1. An excavation/barricade permit will be required before beginning any work within City, County, or Village right-of-way. An approved copy of these plans must be submitted at the time of application for these permits.
2. All work detailed on these plans to be done, except as otherwise stated or provided hereon, will be constructed in accordance with City of Albuquerque Interim Standard Specification for Public Works Construction, 1986, latest revision.
3. Two working days prior to any excavation, the contractor must contact New Mexico One Call System, Inc., 260-1990, for location of existing utilities.
4. Prior to construction, the contractor will excavate and verify the horizontal and vertical locations of all construction. Should a conflict exist, the contractor will notify the Construction Engineer so that the conflict can be resolved with a minimum amount of delay.
5. The contractor will be responsible for coordinating the water shutoff with the Water Division seven (7) working days prior to construction.
6. The contractor will be responsible for performing soil density tests as required by the City of Albuquerque.

APPROVALS FOR	NAME	DATE	TITLE OF PROJECT
DESIGN UTILITY DEVELOPMENT	William J. Habel	5/1/97	BOARD OF REALTORS PRIVATE FIRE LINE Owner: BOARD OF REALTORS Contact: JACK 883-5681 Drawn By: TLC Plumbing & Utility (761-9696) Constructed By: TLC Plumbing & Utility Contact: TOM KRYK 269-4157
CONSTRUCTION ENGINEER	Richard Habel	7-9-97	
ACCEPTANCE CONSTRUCTION INSPECTOR	Jim Cabi	7-9-97	

PROJECT NO. Z39082
SHEET 1 OF 5
ZONE ATLAS
H-15
hydrant1.dwg


CITY OF ALBUQUERQUE
PRIVATE FIRE LINE INSTALLATION
SITE DETAIL

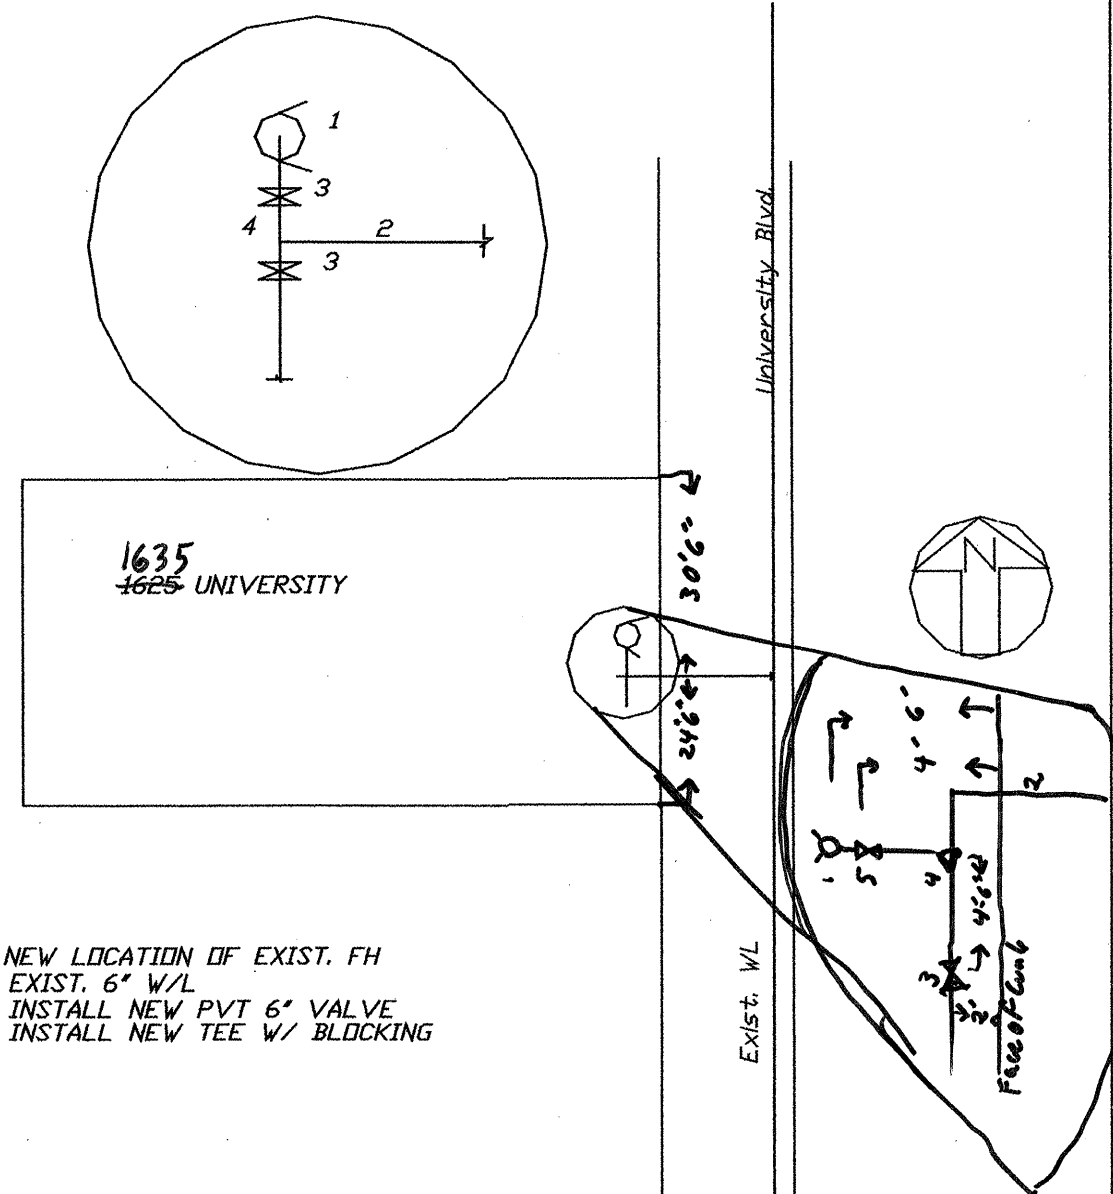

- 1 NEW LOCATION OF EXIST. FH
- 2 EXIST. 6" W/L
- 3 INSTALL NEW PVT 6" VALVE
- 4 INSTALL NEW TEE W/ BLOCKING

PROJECT NO. Z39082
SHEET 2 OF 5
ZONE ATLAS
H-15
TITLE: BOARD OF REALTORS PRIVATE FIRE LINE
hydrant2.dwg

CITY OF ALBUQUERQUE
PUBLIC FIRE HYDRANT INSTALLATION
SITE DETAIL

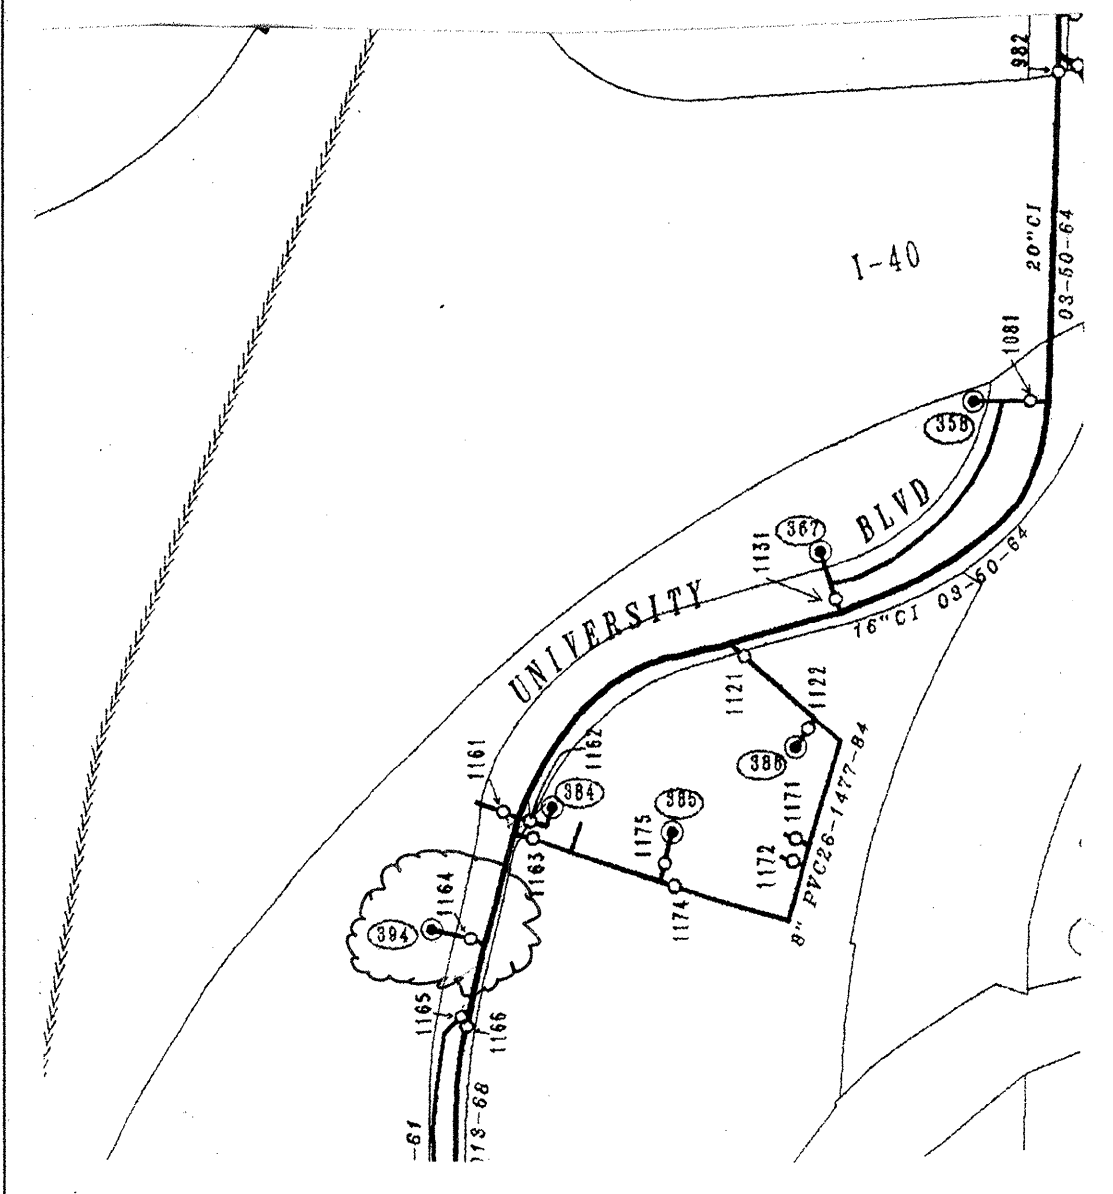

CLOSE VALVE 1164 FOR FIRE LINE CONST.

PROJECT NO. Z39082
SHEET 3 OF 5
ZONE ATLAS
H-15
TITLE: BOARD OF REALTORS PRIVATE FIRE LINE
hydrant2.dwg


CITY OF ALBUQUERQUE
PUBLIC FIRE HYDRANT INSTALLATION
STANDARD DRAWING 2347-A

GENERAL NOTES

1. Normally, fire hydrants are located at end of curb return; hydrants will not be located within the curb return area. Fire hydrants to be located within the block length will be installed at a property line (Case 4).
2. A minimum clearance of 3'-0" will be provided between a fire hydrant and a permanent obstruction (utility pole, light standard, traffic signal, etc.).
3. For installation of fire hydrant, see dwg 2340-A.
4. See dwg 2431 for sidewalk configuration when fire hydrant is located in sidewalk.

CONSTRUCTION NOTES

- A. Water main
- B. Fire hydrant
- C. Curb and gutter
- D. Right-of-way line
- E. Property line

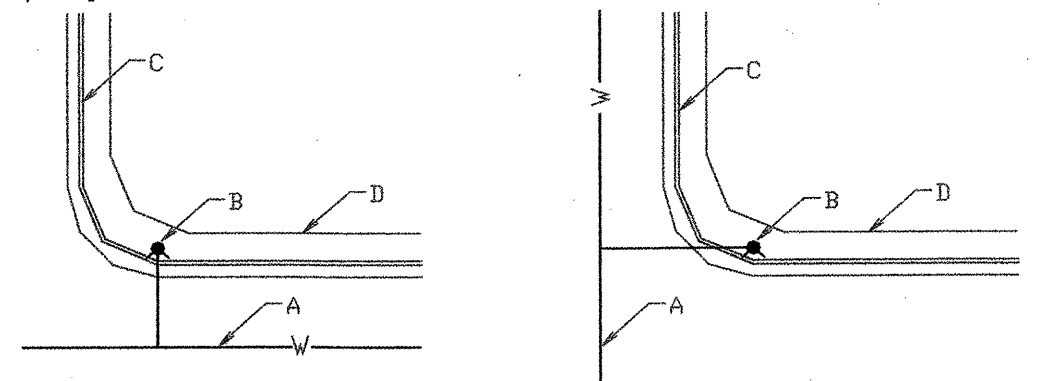

CASE 1

CASE 2

CASE 3

CASE 4

TYPICAL LOCATIONS

PROJECT NO. Z39082
SHEET 4 OF 5
ZONE ATLAS
H-15
TITLE: BOARD OF REALTORS PRIVATE FIRE LINE
hydrant4.dwg


CITY OF ALBUQUERQUE
PUBLIC FIRE HYDRANT INSTALLATION
STANDARD DRAWING 2340-A

GENERAL NOTES

1. No obstruction will be permitted within 3'-0" of fire hydrant.
2. Hydrant leg shall be valved from mains 10" diameter and larger in arterial streets located in commercial areas.
3. Contractor shall be responsible for setting top flange of fire hydrant to the dimensions shown.
4. For fire hydrant locations, see dwg. 2347-A.
5. When new or existing sidewalk abuts curb, reconstruct sidewalk per dwg. 2430, 2431.
6. Pumper nozzle to be set facing the traveled way, unless otherwise noted on plans.

CONSTRUCTION NOTES

- A. Fire hydrant per specifications
- B. Pumper nozzle 4 1/2"
- C. Hose nozzle 2 1/2"
- D. 1/2" expansion joint material
- E. Slope 1/4" per foot
- F. 3' x 3' x 6" concrete square pad, to be constructed around fire hydrant's centerline when not located within sidewalk or concrete area.
- G. Back of curb
- H. Controlled elevation line, level in all directions.
- J. Use of restrained joints is mandatory. All fire hydrant leg piping and fittings including tee on main shall be restrained joint.
- K. Gravel drain pocket, cover top surface with tar paper.
- L. Standard curb & gutter. For other types of curb & gutter, or where no curb & gutter exist, the placement of fire hydrant requires special design.
- M. If valve is required, valve will be connected to tee at main.

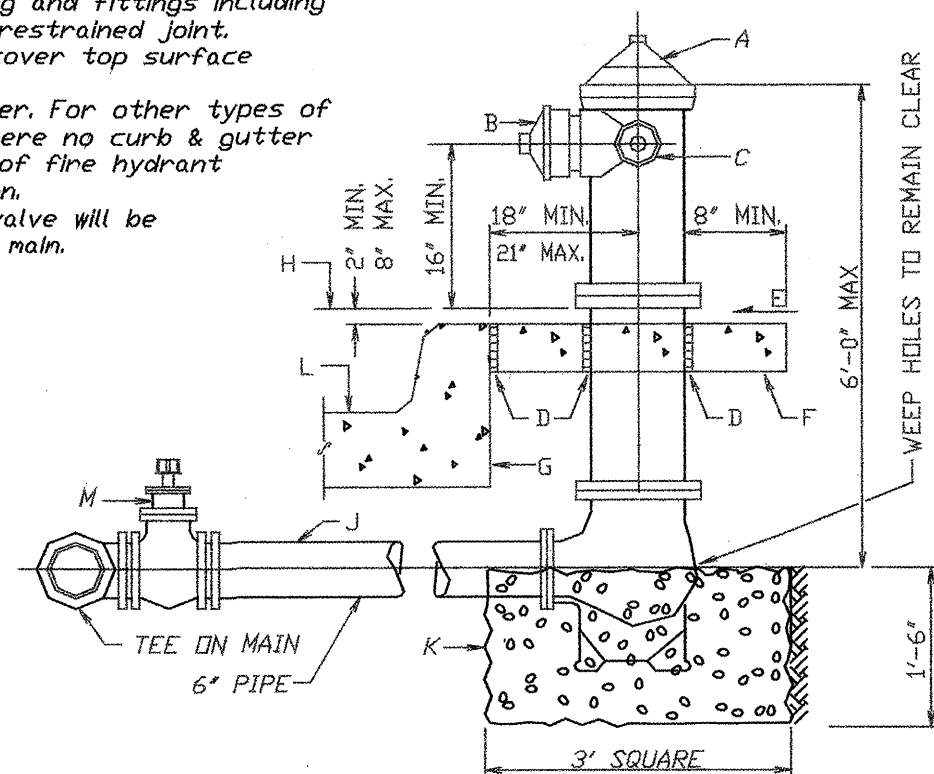

DETAIL OF FIRE HYDRANT SETTING

PROJECT NO. Z39082
SHEET 5 OF 5
ZONE ATLAS
H-15
TITLE: BOARD OF REALTORS PRIVATE FIRE LINE
hydrant3.dwg

739082