

TRACT "D", LANDS OF VICTORY LOVE FELLOWSHIP CHURCH AND JOSEPH G BERUMEN. SITE ADDRESS: 7201 CENTRAL AVE. NW.

## NOTICE TO CONTRACTORS


- 1. An excavation/barricade permit will be required before beginning any work within City, County, or Village right-of-way. An approved copy of these plans must be submitted at the time of application for these permits.
- All work detailed on these plans to be done, except as otherwise stated or provided hereon, will be constructed in accordance with "City of Albuquerque Interim Standard" Specification for Public Works Construction, 1986," latest revision.
- 3. Two working days prior to any excavation, the contractor must contact New Mexico One Call Symm, Inc., 260–1990, for location of existing utilities. 4. Prior to con uction, the contractor will excavate and verify the horizontal and vertical locations of all construction. Should a conflict exist, the contractor will notify the Construction Engineer so that the conflict can be resolved with a
- minimum amount of delay. 5. The contractor will be responsible for coordinating the water shutoff with the Water


SCANNED BY PLANNING

Division seven (7) working days prior to construction.

6. The contractor will be responsible for performing soil density tests as required by the City of Albuquerque

by the City of Albuquerque.			" " <u>" " " " " " " " " " " " " " " " " </u>	
APPROVALS FOR	NAM	DATE	TITLE OF PROJECT	
DESIGN: UTILITY DEVELOPMENT	Willing Hall	11/16/06	Legacy Church PRIVATE 8" FIRE LINE	
CONSTRUCTION: CONSTRUCTION ENGINEER	Parl 200m	10/2407	7201 CENTRAL AVE. NW.	
ACCEPTANCE: CONSTRUCTION INSPECTOR	mile Stühle	10/18/07	PROJECT NO. <u>740983</u> SHEET <u>1</u> OF <u>5</u>	ZONE ATLAS _K-10-Z

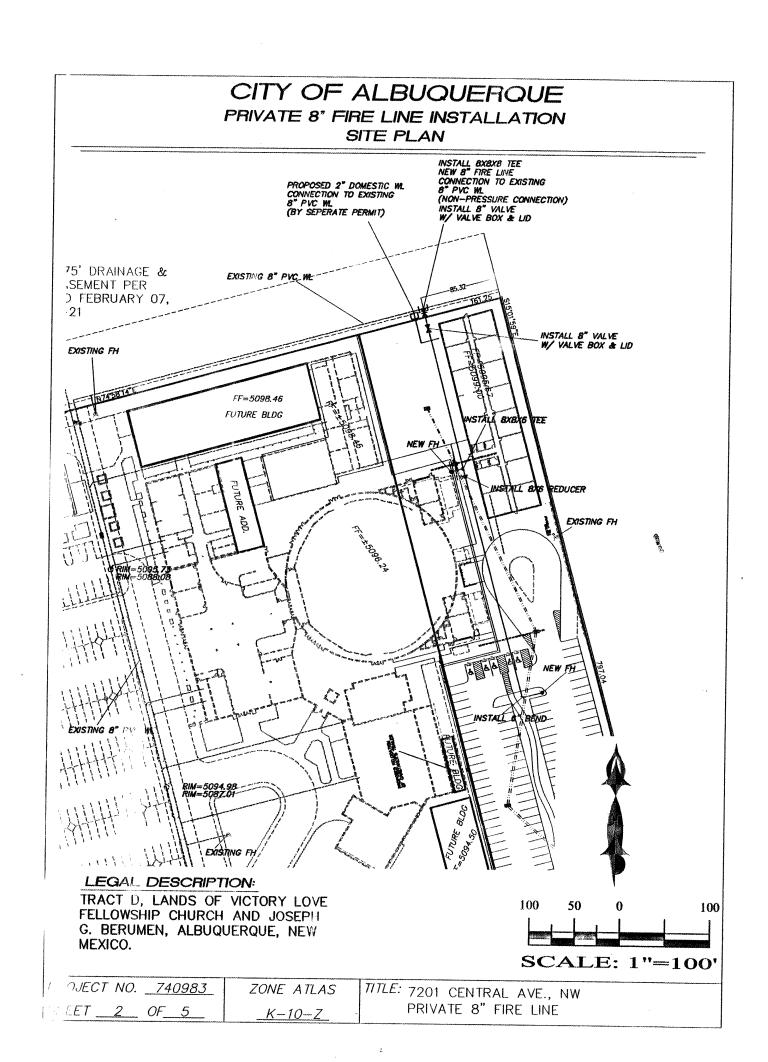

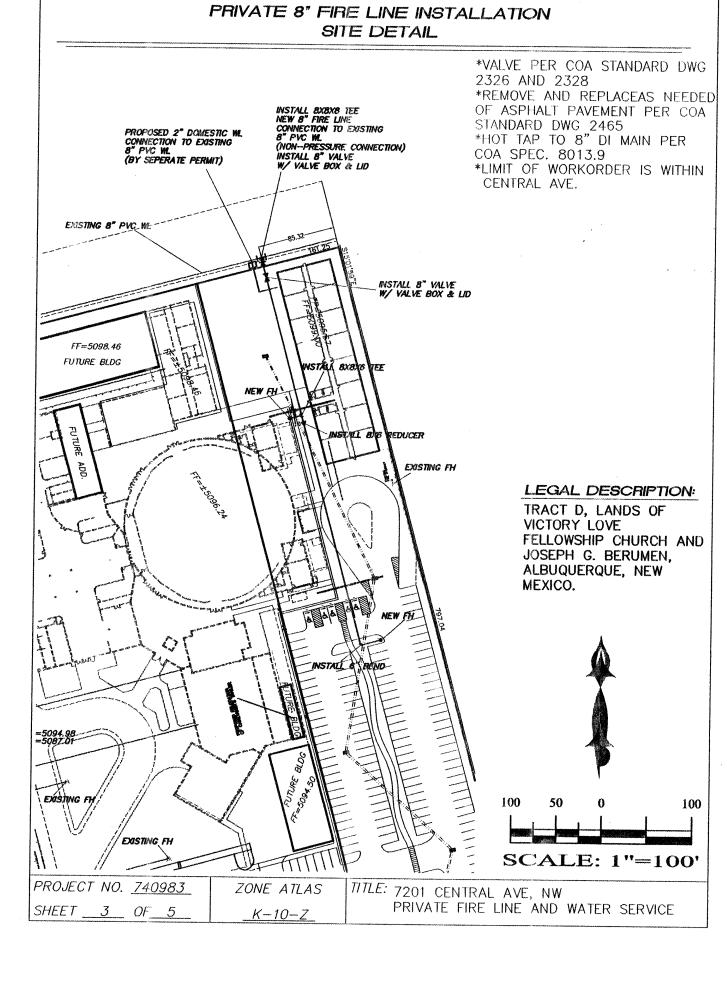

CITY OF ALBUQUERQUE

