

2 3 4 5 6 7 8 9 10 11 12 13 14 15
 26-7467.81-2011

SCANNED BY
 PLANNING

PLANS FOR CONSTRUCTION OF

RIO GRANDE DISTRIBUTION CENTER

ALBUQUERQUE, NEW MEXICO

SEPTEMBER, 2004


INDEX TO DRAWINGS

SHEET	TITLE
1.	TITLE SHEET
2.	RECORD PLAT
3.	GRADING AND DRAINAGE PLAN
4.	OVERALL WATER AND SEWER PLAN
5.	PRIVATE FIRELINE PLAN AND PROFILE
6.	AIRPORT ROAD NW WATER AND SEWER PLAN AND PROFILE

For Information Only

APPROVED AS RECORD DRAWINGS
 DESIGN REVIEW SECTION
 CITY CONSTRUCTION ENGINEER
[Signature]
 DATE: 1-31-2011

* Field Verified
 NOT as-built drawings

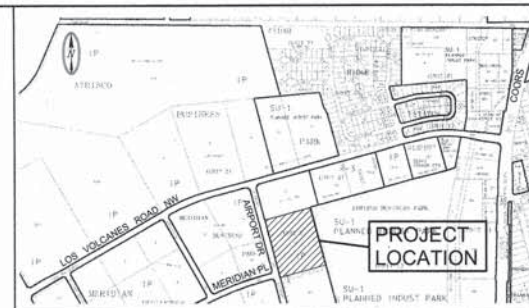

VICINITY MAP: J-10 SCALE: NTS

- GENERAL NOTES:
1. CITY OF ALBUQUERQUE SPECIFICATIONS FOR PUBLIC WORKS CONSTRUCTION, 1986 EDITION AS AMENDED THROUGH UPDATE 7, WILL BE REFERRED TO HEREIN AS THE "STANDARD SPECIFICATIONS." ALL WORK DETAILED ON THESE PLANS TO BE PERFORMED UNDER CONTRACT SHALL, EXCEPT AS OTHERWISE STATED OR PROVIDED FOR HEREON BE CONSTRUCTED IN ACCORDANCE WITH THE STANDARD SPECIFICATIONS.
 2. THREE WORKING DAYS PRIOR TO ANY EXCAVATION, CONTRACTOR MUST CONTACT NEW MEXICO ONE CALL SYSTEM (260-1980) AND DETERMINE LOCATION OF EXISTING UTILITIES.
 3. PRIOR TO ANY CONSTRUCTION, THE CONTRACTOR SHALL EXCAVATE AND VERIFY THE HORIZONTAL AND VERTICAL LOCATIONS OF ALL OBSTRUCTIONS. SHOULD A CONFLICT EXIST, THE CONTRACTOR SHALL NOTIFY THE ENGINEER OR THE SURVEYOR SO THAT THE CONFLICT CAN BE RESOLVED WITHOUT DELAY.
 4. ALL EXISTING SIGNS, MARKERS, DELINEATORS, ETC., WITHIN THE CONSTRUCTION LIMITS SHALL BE REMOVED, STORED AND RE-SET BY THE CONTRACTOR.
 5. THE CONTRACTOR SHALL NOTIFY THE ENGINEER NOT LESS THAN SEVEN (7) WORKING DAYS PRIOR TO STARTING WORK IN ORDER THAT THE ENGINEER MAY TAKE NECESSARY MEASURES TO INSURE THE PRESERVATION OF SURVEY MONUMENTS. THE CONTRACTOR SHALL NOT DISTURB PERMANENT SURVEY MONUMENTS WITHOUT THE CONSENT OF THE ENGINEER AND BEAR THE EXPENSE OF REPLACING ANY THAT MAY BE DISTURBED WITHOUT PERMISSION. REPLACEMENT SHALL BE DONE ONLY BY THE CITY SURVEYOR. WHEN A CHANGE IS MADE IN THE FINISHED ELEVATIONS OF THE PAVEMENT OF ANY ROADWAY IN WHICH A PERMANENT SURVEY MARKER IS LOCATED, CONTRACTOR SHALL, AT HIS OWN EXPENSE, ADJUST THE MONUMENT COVER TO THE NEW GRADE UNLESS OTHERWISE SPECIFIED. REFER TO SECTION 4.4 OF THE GENERAL CONDITIONS OF THE STANDARD SPECIFICATIONS.
 6. FIVE (5) WORKING DAYS PRIOR TO BEGINNING CONSTRUCTION THE CONTRACTOR SHALL SUBMIT TO THE CONSTRUCTION COORDINATION DIVISION A DETAILED CONSTRUCTION SCHEDULE. TWO (2) WORKING DAYS PRIOR TO CONSTRUCTION THE CONTRACTOR SHALL OBTAIN A BARRICADE PERMIT FROM THE CONSTRUCTION COORDINATION DIVISION. CONTRACTOR SHALL NOTIFY BARRICADE ENGINEER (924-3400) PRIOR TO OCCUPYING AN INTERSECTION. REFER TO SECTION 19 OF THE STANDARD SPECIFICATIONS.
 7. ANY WORK OCCURRING WITHIN AN ARTERIAL ROADWAY REQUIRES 24 HOUR CONSTRUCTION.
 8. ALL UTILITIES AND UTILITY SERVICE LINES SHALL BE INSTALLED PRIOR TO PAVING.
 9. ALL STREET STRIPING ALTERED OR DESTROYED SHALL BE REPLACED BY THE CONTRACTOR WITH HOT THERMOPLASTIC REFLECTORIZED PAVEMENT MARKING. ALL NEW STRIPING SHALL BE HOT THERMOPLASTIC REFLECTORIZED PAVEMENT MARKING.
 10. THE CONTRACTOR SHALL ASSUME RESPONSIBILITY FOR ANY DAMAGE TO EXISTING PAVEMENTS, PAVEMENT MARKINGS, CURB AND GUTTER, DRIVEPADS, WHEELCHAIR RAMPS AND SIDEWALKS DURING CONSTRUCTION, APART FROM THOSE SECTIONS INDICATED FOR REMOVAL ON THE PLANS AND SHALL REPAIR OR REPLACE PER THE STANDARD SPECIFICATIONS AT HIS OWN EXPENSE.
 11. EXISTING UTILITY LINES AND PIPELINES SHOWN ON THESE DRAWINGS ARE SHOWN IN APPROXIMATE LOCATIONS ONLY. UTILITIES MAY EXIST WHERE NONE ARE SHOWN. THE ENGINEER HAS UNDERTAKEN NO FIELD VERIFICATION OF THE LOCATION, DEPTH, SIZE OR TYPE OF EXISTING UTILITY LINES AND PIPELINES. THE CONTRACTOR IS FULLY RESPONSIBLE FOR DAMAGE CAUSED BY FAILURE TO LOCATE AND PRESERVE EXISTING UTILITY LINES AND PIPELINES.
 12. THE CONTRACTOR SHALL SECURE A "TOPSOIL DISTURBANCE PERMIT" PRIOR TO BEGINNING CONSTRUCTION.
 13. THE CONTRACTOR SHALL ASSIST THE ENGINEER/INSPECTOR IN THE RECORDING OF DATA ON ALL UTILITY LINES AND ACCESSORIES AS REQUIRED BY THE OWNERS FOR THE PREPARATION OF "RECORD DRAWINGS." THE CONTRACTOR SHALL NOT COVER UTILITY LINES AND ACCESSORIES UNTIL ALL DATA HAS BEEN RECORDED.
 14. ALL CONSTRUCTION WITHIN CITY RIGHT-OF-WAY OR EASEMENTS MUST BE DONE FROM APPROVED WORK ORDER DOCUMENTS FROM THE CITY AND PREPARED BY BRASHER AND LORENZ, INC.
 15. THE CONTRACTOR SHALL DETERMINE IN ADVANCE OF HIS CONSTRUCTION IF OVERHEAD UTILITY LINES, SUPPORT STRUCTURES, POLES, GUYS, ETC. ARE AN OBSTRUCTION TO CONSTRUCTION OPERATIONS. IF ANY OBSTRUCTION TO CONSTRUCTION OPERATIONS IS EVIDENT, THE CONTRACTOR SHALL BE RESPONSIBLE FOR COORDINATING WITH THE APPROPRIATE UTILITY OWNER TO REMOVE OR SUPPORT THE UTILITY OBSTRUCTION. ANY COST ASSOCIATED WITH THIS EFFORT SHALL BE THE RESPONSIBILITY OF THE CONTRACTOR.
 16. THE CONTRACTOR IS TO SUPPORT AND MAINTAIN THE INTEGRITY OF ALL UNDERGROUND TELEPHONE, ELECTRIC CABLES AND CABLE TELEVISION UTILITIES AT NO ADDITIONAL COST THE OWNER. CABLE IS TO BE SUPPORTED EVERY 15 FEET (MINIMUM). CONTRACTOR SHALL COORDINATE WITH AND MAKE NECESSARY PAYMENT (IF ANY) TO UTILITY OWNER FOR DE-ENERGIZATION OF CABLES OR SUPPORT OF CABLES BY THE UTILITY OWNER.
 17. ALL EXCAVATION, TRENCHING AND SHORING ACTIVITIES MUST BE CARRIED OUT IN ACCORDANCE WITH OSHA 29 CFR 1926.650, SUBPART P.
 18. THE CONTRACTOR SHALL COORDINATE WITH THE CITY CONSTRUCTION COORDINATOR TO PROVIDE AND MAINTAIN SAFE BICYCLE AND PEDESTRIAN ACCESS THROUGH THE PROJECT AREA AT ALL TIMES.

REV.	SHEETS	CITY ENGINEER	DATE	USER DEPARTMENT	DATE	USER DEPARTMENT	DATE
ENGINEER'S STAMP & SIGNATURE		APPROVALS	ENGINEER	DATE	APPROVED FOR CONSTRUCTION		
 City Project No. 746781		DRG Chief	<i>[Signature]</i>	7-23-04	<i>[Signature]</i> City Engineer Date 8/16/04		
		Transportation	<i>[Signature]</i>	8/16/04			
		Water/Wastewater	<i>[Signature]</i>	9/15/04			
		Hydrology	<i>[Signature]</i>	9/16/04			
		CEP					
		Construction Mgmt.					
		Construction Coord.					
		City Project No.		746781	Zone Map No. J-10 Sheet 1 of 6		

DRB PROJECT NO. 1002355

BRASHER & LORENZ
 CONSULTING ENGINEERS
 2001 San Pedro Blvd. NE, Suite 100
 Albuquerque, New Mexico 87109
 Phone (505) 263-6336 Fax (505) 263-6338

The map shows a residential area with several streets and lots. A shaded rectangular area labeled "PLAT" is located near the intersection of "JOIST FARM" and "SPECIALTIES". Other labels include "JULIUS ROSENBERG HOME", "PLANNED JOIST FARM", "JOIST FARM", "SPECIALTIES", "STREET", "ROAD", and "TRAIL". A north arrow is in the bottom left corner.

PURPOSE OF PLAT

1. To relocate lot line as shown hereon.
2. To create Lots 1-A and 2-B-1 as shown hereon.
3. To grant easements shown hereon.
4. To dedicate additional street right-of-way to the City of Albuquerque as shown hereon.

1. Project No.: Application No.:
2. Zone Atlas Index No.: J-10-Z & K-10-Z
3. Total Number of Existing Lots: 2
4. Total Number of Existing Tracts: 0
5. Total Number of Lots created: 2
6. Total Number of Tracts created: 0
7. Gross Subdivision Acreage: 11.9727 Acres

1. Bearings are New Mexico State Plane Old Bearings (Central Zone).
2. Distances are ground distances.
3. Bearings and distances in parentheses are record.
4. Scale of boundary are the following plots (and documents) of recorded entities:
 - ATRISCO BUSINESS PARK, UNIT NO. 1* (10-31-72, 35-42)
 - ATRISCO BUSINESS PARK, UNIT NO. 2* (09-12-73, 05-16)
 - ATRISCO BUSINESS PARK, UNIT NO. 2* (10-27-82, 930-308)
5. All being records of Bernalillo County, New Mexico.

- A. Field Survey performed September, 2002.
B. Utility Council Location System Log No.: 2002R90489
C. This Report: None provided.
3. These tracts are affected by a RIGHT-OF-WAY EASEMENT to American Telephone and Telegraph Company, dated December 11, 1926, recorded in Book 1172, Page 390, said easement terminated by a certificate of LEXASIST[®], dated January 31, 1973, recorded in Book 1172, Page 390, said easement was extended to the Mountain States Telephone and Telegraph Company by a certificate of LEXASIGHT[®], dated December 26, 1974, recorded in Book 1182, Page 390, said easement was further extended to the Mountain States Telephone and Telegraph Company by a license otherwise called oil points are set 5/8" rebar with cap installed "ALS LS 7719"

The subdivision herein described is with the free consent and in accordance with the desires of the undersigned owners and/or owners or owners of record of the property herein described, and in conformity with the provisions of the Act of March 27, 1901, Chapter 103, Laws of the City of Albuquerque, New Mexico, and the regulations of the City of Albuquerque, New Mexico, relating to the creation of LOTS 1-A, 2-A, 3-A, 686

STATE OF NEW MEXICO }
BERNILLO COUNTY }

On this 6th day of December, 2002, the foregoing instrument was acknowledged before me by Don W. Grady, Manager, Grady West, LLC.

Charles L. Angulo _____
Notary Public
My Commission Expires August 21, 2004

P.O. BOX 30701, ALBQ., N.M. 87190
505-884-1990

Drawn By	RJA	Date	12-03-02
Checked By	TA	Drawing Name	93105PLT.DWG
Job No.	93-105	Sheet	1 of 2


WITHIN THE
 TOWN OF ATRISCO GRANT
 PROJECTED SECTIONS 15 AND 22
 TOWNSHIP 10 NORTH, RANGE 2 EAST, N10PM
 CITY OF ALBUQUERQUE
 BERNALILLO COUNTY, NEW MEXICO
 DECEMBER, 2002

090600176
unclassified
Page 2 of 2
18/15/2004 00:32
00-000000-0000


- SET 5/8" REBAR WITH CAP
ALS LS 7719 (TIP)
- FOUND BRASS CAP
- FOUND 1/2" REBAR WITH
CAP *LS 14269*

PROJECT # 1000665
WV # 01008-0096

1. EXISTING 10' PAW AND LUTIST UNDERGROUND CASSEMENT (C-11-26, BK. 40-65, 239, PG. 887)
2. EXISTING 30' PRIVATE ALLEY AND LUTIST UNDERGROUND CASSEMENT (10-27-4A, 352-308)
3. EXISTING 30' PRIVATE DRAINAGE CASSEMENT (10-27-4A, 352-308)
4. EXISTING 30' PRIVATE DRAINAGE CASSEMENT FOR THE BENEFIT OF LOT 1 AND 2-8, TO BE MAINTAINED BY THE DEVELOPER. (12-02-02, BK. 4A, PG. 822)
5. EXISTING 50' PUBLIC WATERLINE CASSEMENT (10-17-01, BK. AIR PG. 464)
6. 20' PRIVATE DRAINAGE CASSEMENT, FOR THE BENEFIT OF LOT 1 AND 2-8-1, TO BE MAINTAINED BY THE DEVELOPER. (GRANTED BY THIS PLAT)
7. PUBLIC WATERLINE CASSEMENT (GRANTED BY THE PLAT)

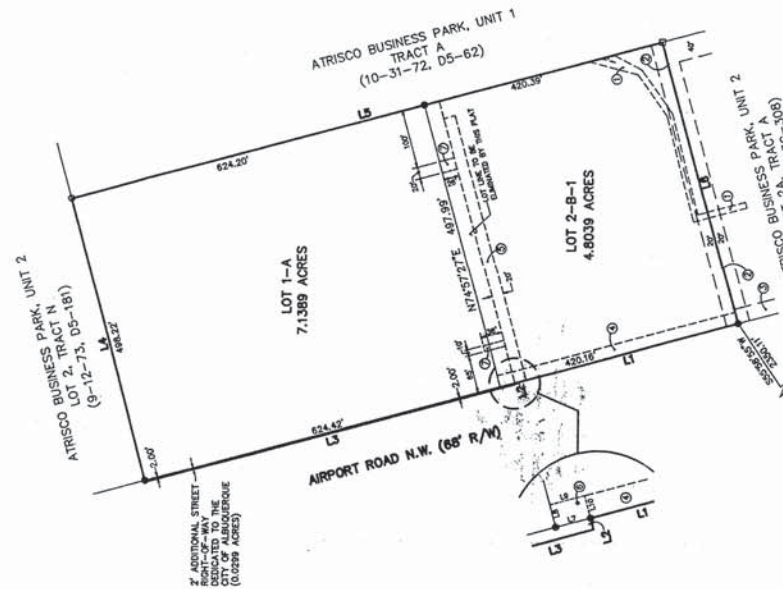

LINE	DIRECTION	DISTANCE
L7	N15°02'23"W	26.00'
L8	N74°57'27"E	20.00'
L9	S15°02'23"E	26.00'
L10	N74°57'27"E	20.00'

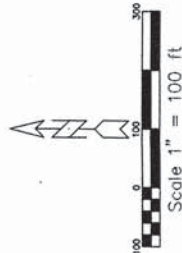

SHEET 2/6

746781

ALDRICH LAND SURVEYING
P.O. BOX 30701, ALBUQ., N.M. 87190
505-264-1990

Green Bx	RJA	Date	12-03-02
Checked Bx	TA	Drawing Name	93105PLT.DWG
Job No.	93-105	Sheet	2 of 2

OVERFLOW RETENTION POND
VOL = 33,000 CF
WSE = 5100.50


PRIMARY RETENTION POND
VOL = 50,000 CF
WSE = 5100.00
BOTTOM @ 5094.00

TRACT A, ATRISCO BUSINESS PARK, UNIT 1

RETENTION POND

Proposed Warehouse Building
One Story Office / Warehouse Shell
GROSS FLOOR AREA - 113,850 Sq. Ft.
FINISH FLOOR 5105.50

THIS PLAN SHOWN FOR
INFORMATION ONLY
NOT IN THIS CONTRACT

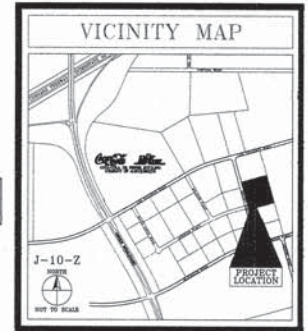

LEGEND

- 02.01 --- EXISTING CONTOUR ELEVATION
- 02.5 X EXISTING SPOT ELEVATION
- 01 --- PROPOSED CONTOUR ELEVATION
- PROPERTY LINE
- 01.5 --- PROPOSED SPOT ELEVATION
- DIRECTION OF FLOW
- DRAINAGE SWALE
- DRAINAGE BASIN DIVIDE
- RETAINING WALL
- PROPERTY ADDRESS
530 AIRPORT ROAD NW
ALBUQUERQUE, NEW MEXICO
- LEGAL DESCRIPTION
LOT 1-A, TRACT A, ATRISCO BUSINESS PARK,
UNIT 2
- MAPPING
BOUNDARY BY ALDRICH LAND SURVEYING
TOPOGRAPHY AND SITE IMPROVEMENTS
BY BRASHER & LORENZ, OCTOBER 2002

KEYED NOTES

1. EXISTING STANDARD CURB AND GUTTER
2. EXISTING ASPHALT PAVEMENT
3. CONSTRUCT CONCRETE VALLEY GUTTER PER COA STD DWG 24K
4. REMOVE AND DISPOSE OF EXISTING RETURN, SAWCUT EXISTING VALLEY GUTTER, REPLACE WITH NEW FLAT AS SHOWN
5. CONSTRUCT 4" CONCRETE CURB AND GUTTER PER DETAIL D/C2
6. CONSTRUCT CONCRETE TURNDOWN SIDEWALK PER DETAIL D/C2
7. CONSTRUCT ASPHALT PAVEMENT PER SECTION A/C2
8. CONSTRUCT CONCRETE PAVEMENT AT LOADING DOCK PER SECTION A/C2
9. NEW LANDSCAPING
10. CONSTRUCT REFUSE ENCLOSURE PER ARCHITECTURAL DETAILS
11. INSTALL CONCRETE MANHOLE WITH PUMP PUMP AND 4-INCH DISCHARGE LINE. SEE SHOP DRAWINGS
12. CONNECT NEW 4-INCH POND DRAINAGE TO EXISTING 4-INCH PIPE
13. CONSTRUCT 4" WIDE CONCRETE SLAB AT TRAILER PARKING AREA PER SECTION A/C2. VERIFY EXACT LOCATION WITH G.C.
14. CONSTRUCT HEAVY DUTY CONCRETE CURB AT TRAILER PARKING PER DETAIL D/C2
15. CONSTRUCT CONCRETE DRAINAGE RUNDOWN TO POND PER DETAIL B/C2
16. CONSTRUCT 4" SIDEWALK PER COA STD DWG 24K
17. CONSTRUCT ACCESSIBLE RAMP
18. CONSTRUCT UNIDIRECTIONAL ACCESSIBLE RAMP PER COA STD DWG 24K
19. CONSTRUCT MODIFIED UNIDIRECTIONAL ACCESSIBLE RAMP PER COA STD DWG 24K
20. CONSTRUCT ENGINEER CONTROL PAD AT DRAINAGE RUNDOWN PER SECTION C/C2
21. REMOVE AND DISPOSE EXISTING ACCESSIBLE RAMP
22. CONSTRUCT SIDEWALK DRAIN AT ROOF DOWNSPOUTS PER ARCHITECTURAL DETAILS
23. CONSTRUCT RETAINING WALL ALONG AT-GRADE RAMP. SEE STRUCTURAL PLAN FOR DETAILS
24. CONSTRUCT 1/2" ACCESS RAMP. SEE SITE PLAN



GRADING & DRAINAGE PLAN

AUGUST 2004

1"=30'-0"

BRASHER & LORENZ
CONSULTING ENGINEERS
2001 San Pedro NE Building 1 Suite 1200
Albuquerque, New Mexico 87110
Ph: 505-688-0088 Fax: 505-688-6188

CLAUDIO VIGIL ARCHITECTS

RIO GRANDE
DISTRIBUTION CENTER
LOT 1, TRACT A, ATRISCO BUSINESS PARK
530 AIRPORT ROAD
ALBUQUERQUE, NEW MEXICO



SHEET

C-1


PROJECT NUMBER
02330

OWNERSHIP OF INSTRUMENTS OF SERVICE
All design concepts, details, plans, specifications, computer files, field data, notes and other documents and instruments prepared by Claudio Vigil Architects, P.C. as instruments of service shall remain the property of Claudio Vigil Architects, P.C. Claudio Vigil Architects, P.C. shall retain all common law, statutory and other reserved rights, including the copyright thereto.


1801 Rio Grande NW, #2, Albuquerque, NM 87104
Phone: 505/842-1113 Fax: 505/842-1330

746781

LOT 2A, TRACT N
ATRISCO BUSINESS PARK, UNIT 2

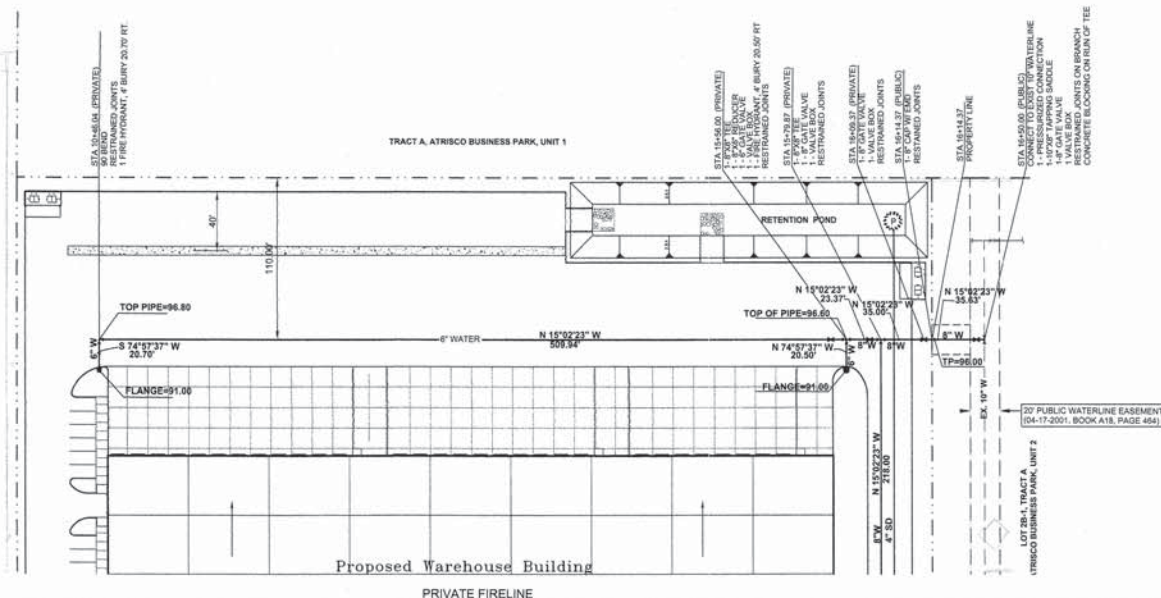

PRIVATE FIRELINE IS SHOWN FOR INFORMATION ONLY.
LIMITS OF THIS WORK ORDER ARE WITHIN THE PUBLIC
RIGHT OF WAY OR THE PUBLIC WATERLINE EASEMENTS.

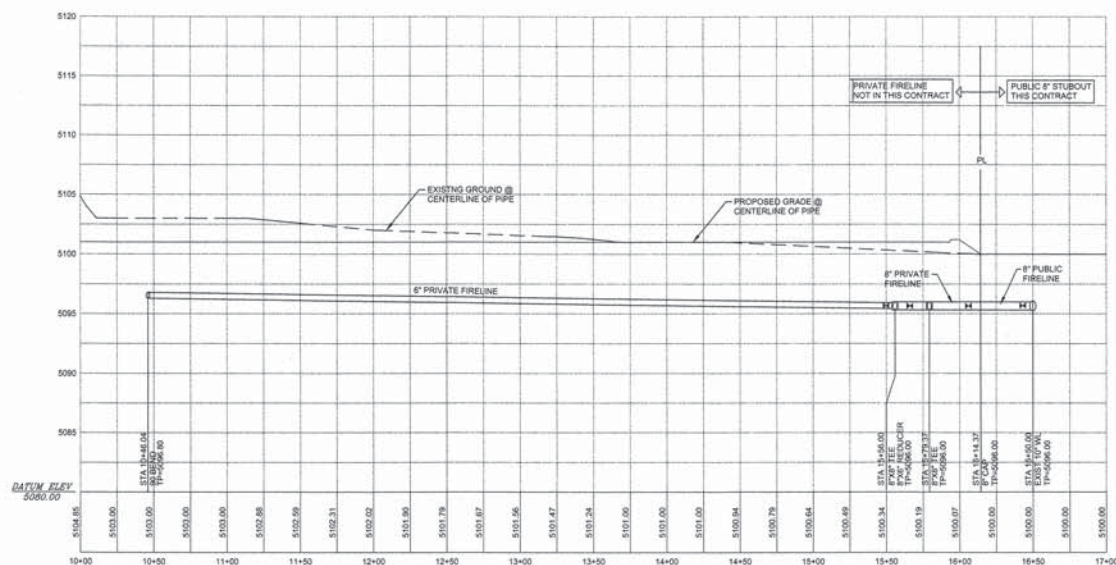


LEGEND		
ITEM	EXISTING	PROPOSED
WATERLINE	— F W	— F BAS
BANITARY SEWER	— M ST	— M ² ST
STORM SEWER	—	—
FIRE HYDRANT	—	—
VALVE	—	—
METERED WATER SERVICE	—	—
MANHOLE	—	—
CURB AND GUTTER	—	—
HEADER CURB	—	—
DROP INLET	—	—
OVERHEAD ELEC. WITH PROTECTIVE CABLE	— OHC	— OHC
UNDERGROUND ELEC. GAS, TELETYPE	—	—
CROSS ELEVATIONS	—	—
SPOT ELEV.	—	—
SEWER SERVICE	—	—
ROAD ELEV.	—	—
EASEMENT	—	—
POWER POLE (GUYED)	—	—
CENTERLINE	—	—
TOP OF ASPHALT ELEV.	—	—

NOTES

1. ALL STATIONING IS BASED ON CENTERLINE OF PIPE.
2. ALL FIRE HYDRANTS PER STD DRAWINGS 2340 & 2347
3. ALL WATERLINE CONNECTIONS PER STD DRAWING 2301
4. ALL GATE VALVE INSTALLATIONS PER STD DRAWING 2333
5. ALL VALVE BOXES PER STD DRAWINGS 2326 & 2328
6. ALL METERS SERVICES PER STD DRAWINGS 2361, 2362, 2363, 2366, 2367 & 2368.
7. EXISTING 18" CONCRETE CYLINDER CONNECTION PER SECTION 801.14 OF THE STANDARD SPECIFICATIONS.

RESTRAINED JOINTS LENGTH							
1. TEE BRANCH - EACH RUN PIPE SHALL BE MINIMUM 10' W/O JOINTS							
2. DISTANCE SHOWN IS IN EACH DIRECTION FOR VALVES AND BENDS							
3. ALL DEAD END CAPS SHALL BE BLOCKED							
SIZE	90°	45°	22-1/2°	11-1/4°	TEE	VALVE	
4"	21'	9'	5'	3'	21'	52'	
6"	26'	11'	6'	3'	33'	74'	
8"	31'	13'	7'	4'	54'	97'	
10"	34'	15'	7'	4'	69'	107'	
12"	54'	23'	11'	6'	85'	120'	

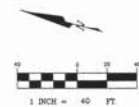

BRASHER & LORENZ
CONSULTING ENGINEERS
2201 San Pedro Blvd. NE Bldg. 1 Suite 1250
Albuquerque, New Mexico 87110
Phone: (505) 888-6004 Fax: (505) 888-6189

CITY OF ALBUQUERQUE PUBLIC WORKS DEPARTMENT ENGINEERING DEVELOPMENT GROUP	
TITLE:	RIO GRANDE DISTRIBUTION CENTER PRIVATE FIRELINE PLAN & PROFILE

Design Review Committee 	City Engineer Approval 	Last Design Update Mr. Zou/2/1 Ms. Egan/1/1
City Project No. 746781	Zone Map No. L-1(1)	Sheet 5 of 6

AS-BUILT INFORMATION

BENCHMARKS

SURVEY INFORMATION	
--------------------	--

ENGINEER'S SEAL

	DATE
TESTS PERFORMED BY	DATE
EXAMINER'S NAME	DATE
EXAMINER'S TITLE	DATE
EXAMINER'S SIGNATURE	DATE

MICRO-FILM INFORMATION


CLARK BLVD AND CLOUDCROFT ROAD NW, 11 FEET WEST OF A STREET LIGHT POLE
15 FEET EAST OF THE BACK OF CURB.
ELEVATION = 5100.47 FEET
NOV 1929

[illegible]


NO.	DATE	REMARKS	BY
		REVISIONS	
		DESIGN	

GROUP
CENTER
FILE



SCANNED BY
PLANNING

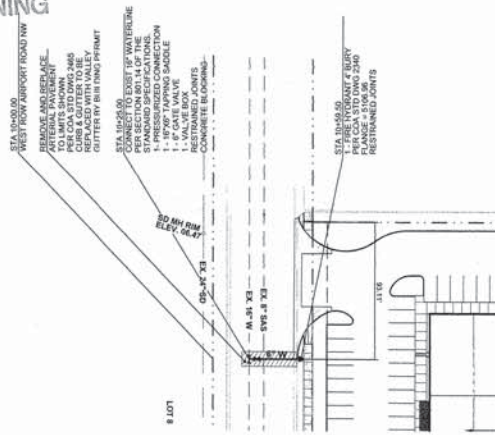

AIRPORT ROAD NW

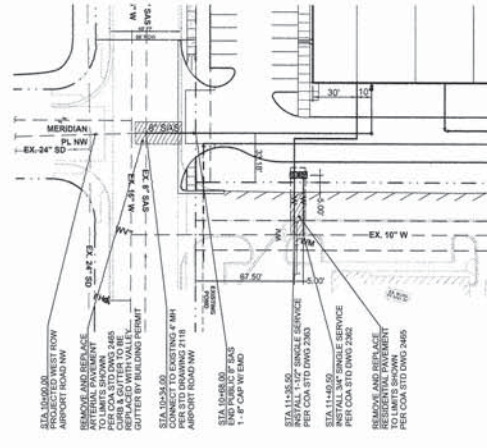

AIRPORT ROAD NW

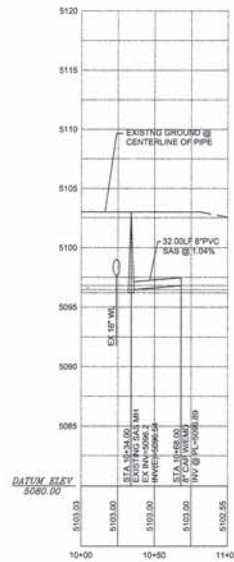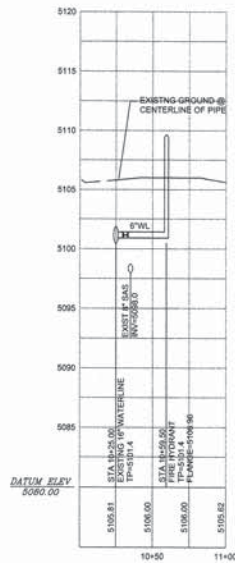

1" = 40' (H)
1" = 5' (V)

RESTRAINED JOINTS LENGTH

- TEE BRANCH - EACH RUN PIPE SHALL BE MINIMUM 10' W/O JOINTS
- DISTANCE SHOWN IS IN EACH DIRECTION FOR VALVES AND BENDS
- ALL DEAD END CAPS SHALL BE BLOCKED

SIZE	90°	45°	22-1/2°	11-1/4°	TEE	VALVE
4"	21'	9'	5'	3'	21'	52'
6"	26'	11'	6'	3'	37'	74'
8"	31'	13'	7'	4'	54'	97'
10"	34'	15'	7'	4'	69'	107'
12"	54'	23'	11'	6'	85'	120'



BRASHER & LORENZ
CONSULTING ENGINEERS
2311 San Antonio Blvd. NE, Ste. 1, Suite 100
Albuquerque, New Mexico 87110
Phone: (505) 884-0888 Fax: (505) 884-0888

CITY OF ALBUQUERQUE
PUBLIC WORKS DEPARTMENT
ENGINEERING DEVELOPMENT GROUP

TITLE: **RIO GRANDE DISTRIBUTION CENTER
AIRPORT ROAD NW WATER AND SEWER PLAN & PROFILE**

DESIGN REVIEW COMMITTEE
DESIGN REVIEW COMMITTEE
DESIGN REVIEW COMMITTEE

CITY ENGINEER APPROVAL
CITY ENGINEER APPROVAL
CITY ENGINEER APPROVAL

NO. DATE
NO. DATE
NO. DATE

City Project No. **746781**

Zone Map No. J-10 Sheet of 6

AS-BUILT INFORMATION

CONTRACT NO. DATE
CONTRACT NO. DATE
CONTRACT NO. DATE

DATE
DATE
MICRO-FILM INFORMATION

CONTRACT NO. DATE
CONTRACT NO. DATE
CONTRACT NO. DATE

DATE
DATE
