

MONTGOMERY BLVD.

MATCH LINE 'A'

MATCH LINE 'B'

HILTON AVE

WYOMING BLVD.

11RADA PL.

MATCH LINE 'B'

MATCH LINE 'C'

IRRIGATION LEGEND

-  1 1/2" WATER METER
-  24-VOLT WIRE SLEEVES, SIZE 2".
-  SLEEVE PIPING FOR IRRIGATION MAIN LINE, CLASS 200 SDR-21, SOLVENT WELD PVC. SLEEVE SHALL BE TWO SIZES LARGER THAN PIPE TO BE SLEEVED. SLEEVE DEPTH FOR IRRIGATION MAIN SHALL BE 18".
-  1 1/2" IRRIGATION MAIN LINE, SCH 40 BELL END, SOLVENT WELD PVC, AT 18" DEPTH OF BURY.
-  LATERAL PIPING, SCH. 40, BELL END, SOLVENT WELD PVC. DEPTH OF BURY, 18."
-  ISOLATION VALVE ASSEMBLY
-  FEBCO 825YA 1 1/2" REDUCED PRESSURE PRINCIPLE BACKFLOW PREVENTER
-  REMOTE CONTROL VALVE ASSEMBLY, RAINBIRD PEB PLASTIC BODY 24-VOLT AUTOMATIC VALVE.
-  SOLVENT WELD CAP, SCH. 40 PVC, LINE SIZE.
-  PRESSURE COMPENSATING BUBBLER ASSEMBLIES, RAIN BIRD 1400 SERIES, AS FOLLOWS: INSTALL PER C.O.A. DRAWING NUMBERS 2710, 2711-A AND 2712.

MODEL NO	GPM	PSI
1401	.25	30
-  CONTROLLER: SCORPIO AC


V-1 1 1/2"
6.5-GPM

3/4"

IRRIGATION PLAN



AS-BUILT
2/27/2006

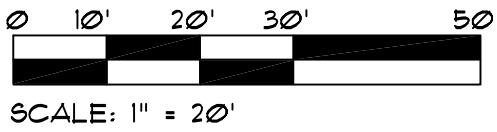

**MORROW
REARDON
WILKINSON, LTD.,
LANDSCAPE ARCHITECTS**
210 La Veta NE, Albuquerque, NM 87108
505.268.2288 FAX 505.265.8637
mrw@mrwnm.com



CITY OF ALBUQUERQUE
CAPITAL IMPLEMENTATION PROGRAM
DEPARTMENT OF MUNICIPAL DEVELOPMENT

PROTOTYPE MEDIAN AND INTERSTATE LANDSCAPES FY04-C
WYOMING: COMANCHE TO MONTGOMERY
IRRIGATION PLAN: WORK ORDER #1

Design Review Committee

City Engineer Approval

Last Design Update

Mo./Day/Yr.

Mo./Day/Yr.

City Project No.

754702

Zone Map No.

G19, G20

Sheet

1 of 2

AS-BUILT INFORMATION

CONTRACTOR: LEE LANDSCAPES

DATE: 2/27/06

WORKED BY

DATE

INSPECTOR'S

DATE

ACCEPTANCE BY

DATE

VERIFICATION BY

DATE

DRAWINGS

CORRECTED BY: JRB

DATE: 2/27/06

MICRO-FILM INFORMATION

RECORDED BY

DATE

NO.

