


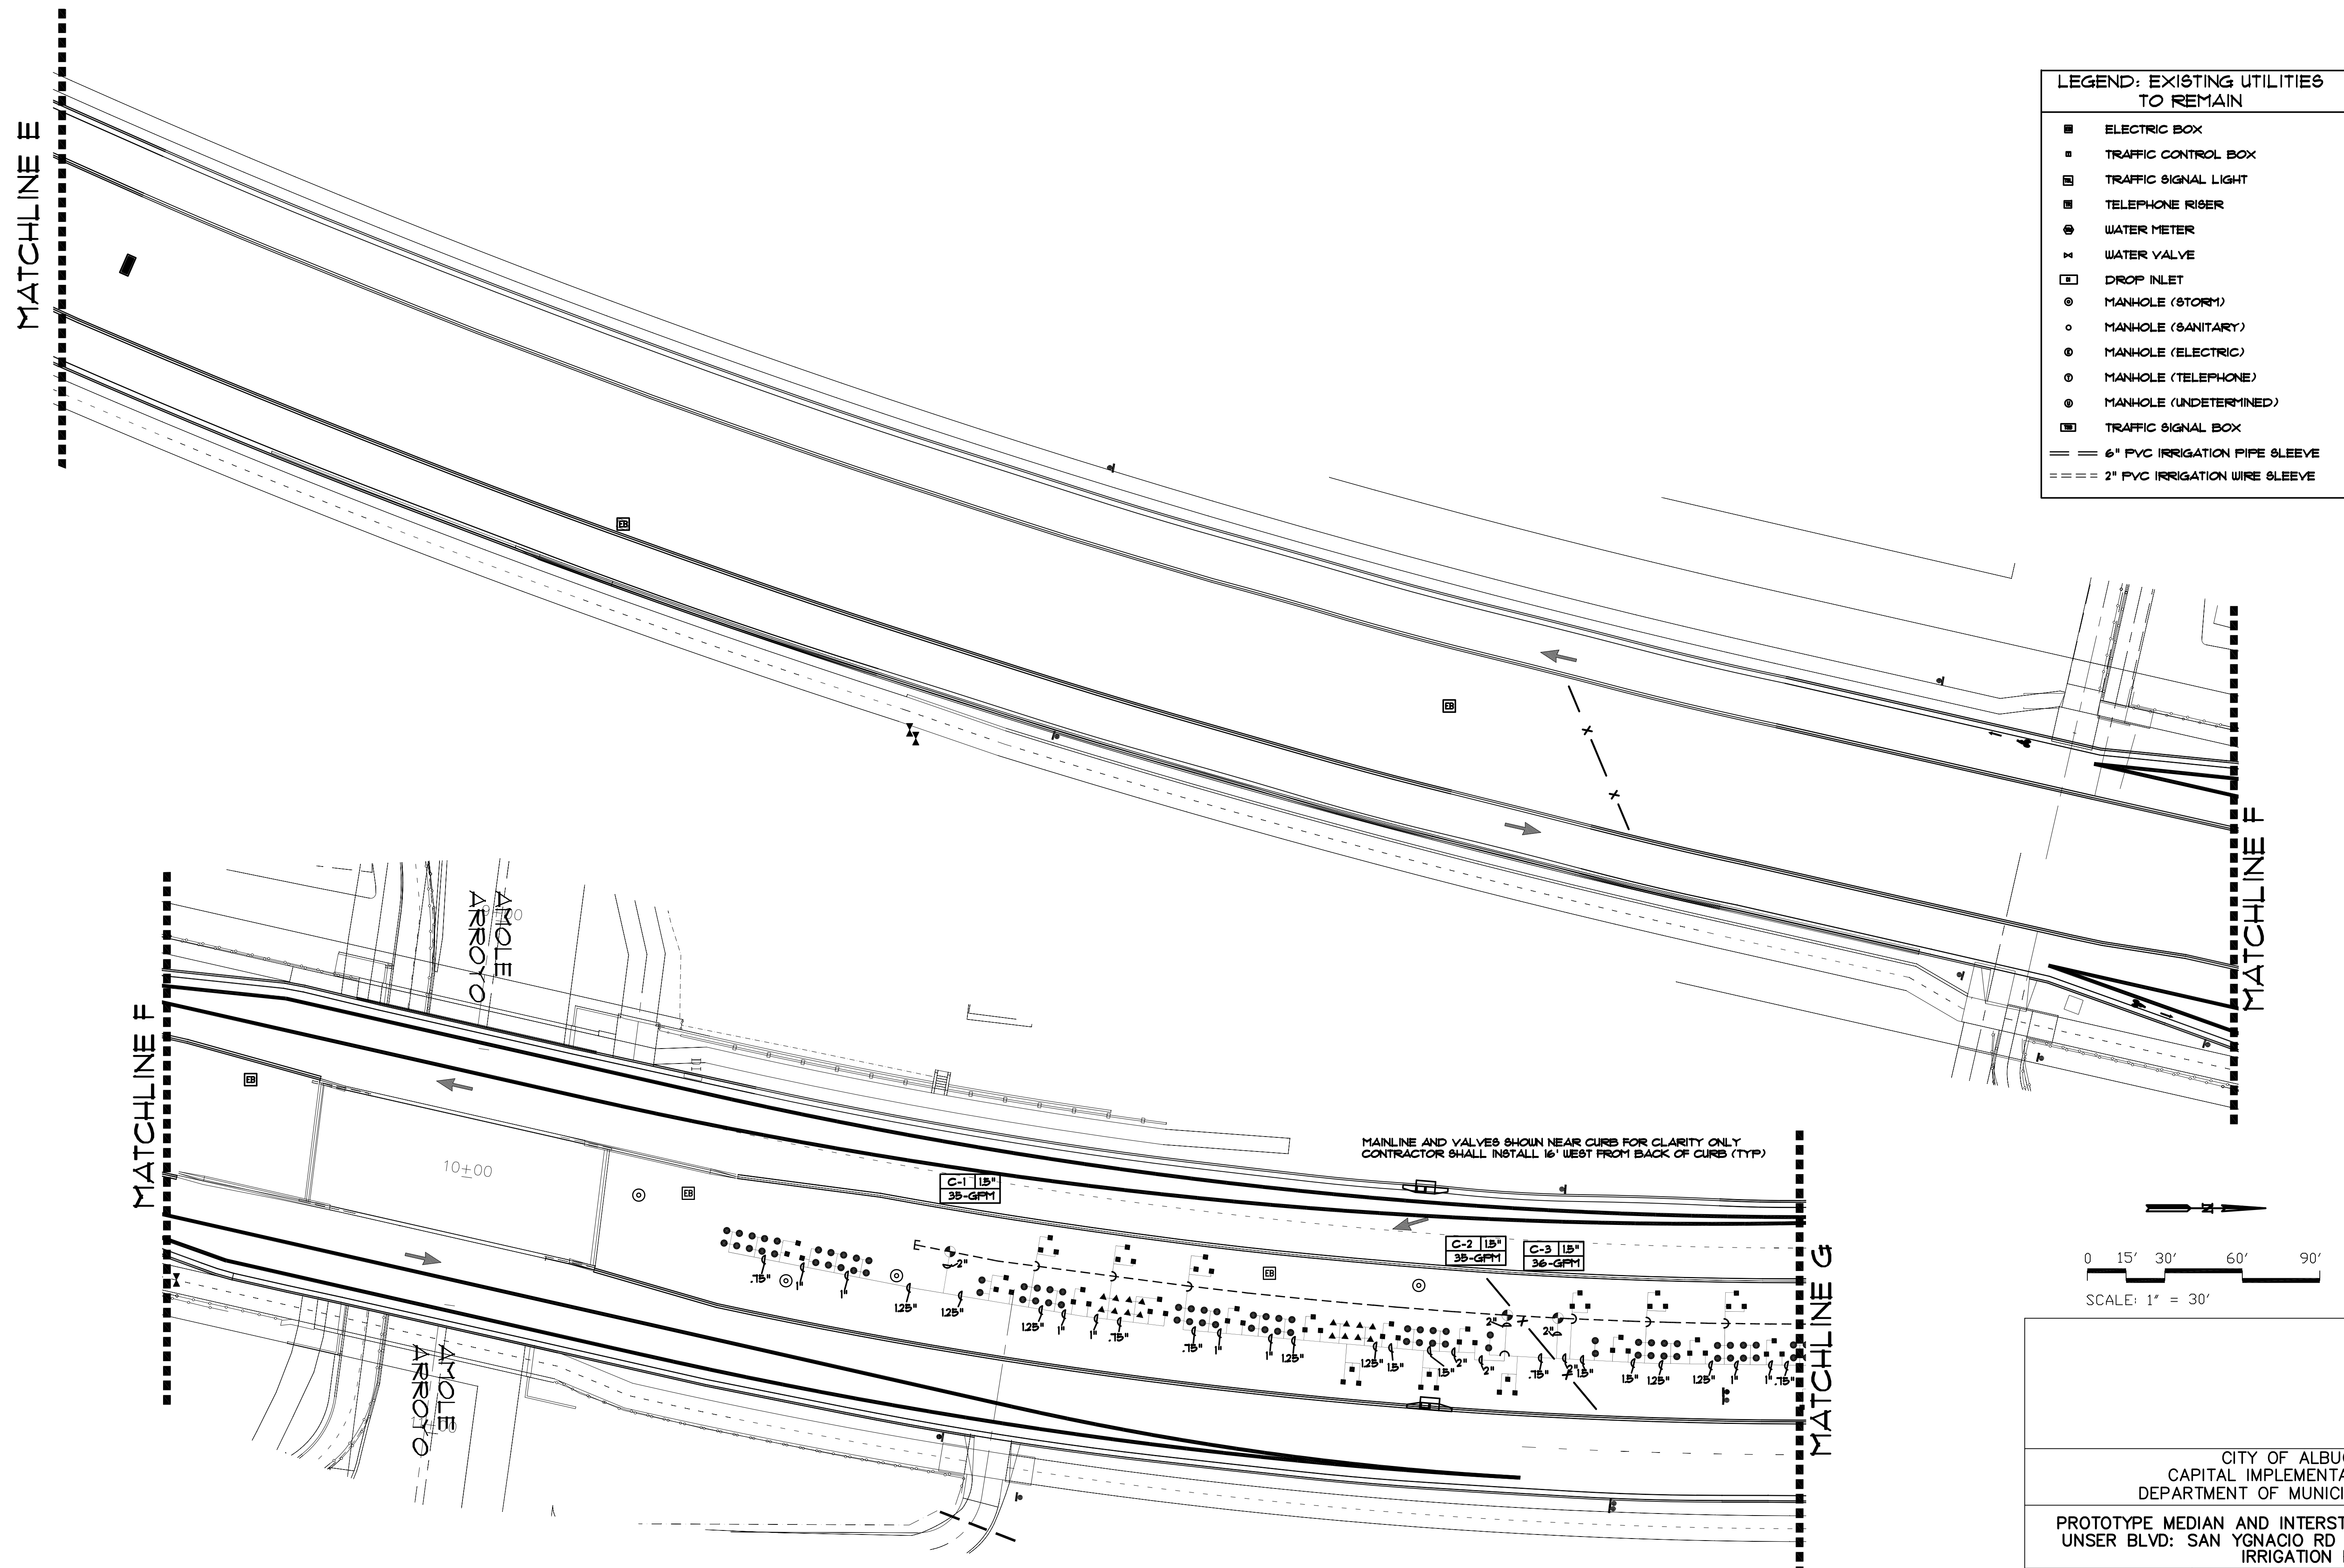

LEGEND: EXISTING UTILITIES
TO REMAIN

- | | |
|---|-------------------------------|
|  | ELECTRIC BOX |
|  | TRAFFIC CONTROL BOX |
|  | TRAFFIC SIGNAL LIGHT |
|  | TELEPHONE RISER |
|  | WATER METER |
|  | WATER VALVE |
|  | DROP INLET |
|  | MANHOLE (STORM) |
|  | MANHOLE (SANITARY) |
|  | MANHOLE (ELECTRIC) |
|  | MANHOLE (TELEPHONE) |
|  | MANHOLE (UNDETERMINED) |
|  | TRAFFIC SIGNAL BOX |
|  | 6" PVC IRRIGATION PIPE SLEEVE |
|  | 2" PVC IRRIGATION WIRE SLEEVE |

MAINLINE AND VALVES SHOWN NEAR CURB FOR CLARITY ONLY
CONTRACTOR SHALL INSTALL 16' WEST FROM BACK OF CURB (TYP)

0 15' 30' 60' 90'

SCALE: 1" = 30'

CITY OF ALBUQUERQUE									
CAPITAL IMPLEMENTATION PROGRAM									
DEPARTMENT OF MUNICIPAL DEVELOPMENT									
PROTOTYPE MEDIAN AND INTERSTATE LANDSCAPES FY-11A UNSER BLVD: SAN YGNACIO RD TO DENNIS CHAVEZ BLVD IRRIGATION PLAN									

Design Review Committee	City Engineer Approval	Last Design Update	Mo./Day/Yr.	Mo./Day/Yr.

City Project No. 772302	Zone Map No. L-10, M-10, N-10, N-9, P-9	Sheet 1 OF 3
-----------------------------------	---	------------------------

SEQUOIA LANDSCAPING

810 RANKIN RD. NE, ALBUQUERQUE, NM. 87107
(505) 977-2767 FAX: (505) 715-4703

CONTRACTOR	DATE: 11-7-71
WORK	DATE: 11-7-71
BY SEGUNDA LANDSCAPING	DATE: 11-7-71
INSPECTION	DATE: 11-7-71
ACCEPTANCE BY ROBERT RAMIREZ	DATE: 11-7-71
FIELD VERIFICATION BY ROBERT RAMIREZ	DATE: 1-20-12
DRAWINGS	DATE: 1-20-12
APPROVED BY RAYMOND NOYA	DATE: 1-20-12
MICRO-FILM INFORMATION	
RECORDED BY	DATE
NO.	

[illegible][illegible]

ARCHITECTURAL SEAL

[illegible]

JE PROGRAM DEVELOPMENT LANDSCAPES FY-11A NINIS CHAVEZ BLVD	
Mo./Day/Yr.	Mo./Day/Yr.

Sheet 1 OF 3

