


IRRIGATION LEGEND for POC #1

AS-BUILT
12/14/2014

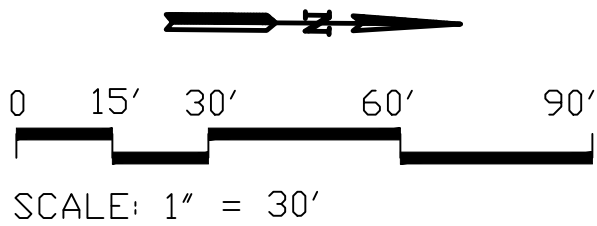

5604 Wilshire Ave NE
Albuquerque, NM 87113
(505)822-6722

CITY OF ALBUQUERQUE
CAPITAL IMPLEMENTATION PROGRAM
DEPARTMENT OF MUNICIPAL DEVELOPMENT

PROTOTYPE MEDIAN AND INTERSTATE LANDSCAPES FY-14A
TOWER RD.: 98TH TO 90TH – WORK ORDER #5
IRRIGATION PLAN

Design Review Committee

City Engineer Approval

Last Design Update

Mo./Day/Yr.

Mo./Day/Yr.

City Project No.

785806

Zone Map No.

L-9


Sheet


1 OF 2

REVISIONS		ARCHITECTURAL SEAL		SURVEY INFORMATION		BENCH MARKS		AS-BUILT INFORMATION	
NO. DATE		REMARKS		FIELD NOTES		CONTRACTOR		WORK	
BY		BY		NO. BY		LEE LANDSCAPES, INC.		DATE	
BY		BY		NO. BY		INSPECTOR'S		DATE	
BY		BY		NO. BY		ACCEPTANCE BY		DATE	
BY		BY		NO. BY		VERIFICATION BY		DATE	
BY		BY		NO. BY		DRAWINGS BY		DATE	
BY		BY		NO. BY		CHECKED BY		DATE	
BY		BY		NO. BY		MICRO-FILM INFORMATION		RECORDED BY	
BY		BY		NO. BY		NO.		DATE	




90TH ST.


 REMOTE CONTROL VALVE ASSEMBLY, RAINBIRD FEB PLASTIC BODY
 24-VOLT AUTOMATIC VALVE, 5/12" PER PLAN. INSTALL PER C.O.A. DRAWING
 NO. 2103.


 SOLVENT WELD CAP, SCH. 40 FVC, LINE SIZE.

PRESSURE COMPENSATING BUBBLER ASSEMBLIES, RAIN BIRD 1400 SERIES,
 AS FOLLOWS: INSTALL PER C.O.A. DRAWING NUMBERS 2110, 2111, 2111-A AND 2112.

MODEL NO.	GPM	PSI
1401	25	30
1402	50	30
1404	100	30

 IRRINET M AC 12 STATION CONTROLLER.

 ELECTRICAL SERVICE

 1" AIR RELEASE VALVE. INSTALL PER C.O.A. DRAWING NO. 2105.




CITY OF ALBUQUERQUE
CAPITAL IMPLEMENTATION PROGRAM
DEPARTMENT OF MUNICIPAL DEVELOPMENT

PROTOTYPE MEDIAN AND INTERSTATE LANDSCAPES FY-14A
TOWER RD.: 98TH TO 90TH - WORK ORDER #5
IRRIGATION PLAN

City Project No.	785806
------------------	--------

Zone Map No.
L-9

Sheet 2 OF 2

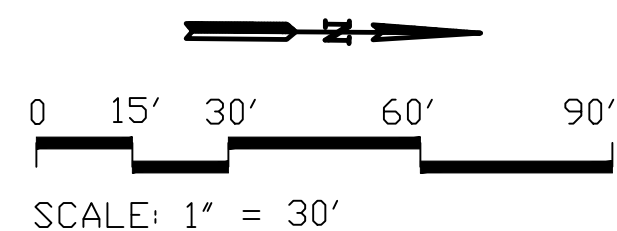

AS-BUILT INFORMATION	
CONTRACTOR	LEE LANDSCAPES, INC.
STANDARD BY	DATE
INSPECTOR'S	DATE
ACCEPTANCE BY	DATE
PREPARED BY	DATE 12/14/14
DRAWINGS	ML
CORRECTED BY	DATE
RECORDED BY	DATE
NO.	