


CITY OF ALBUQUERQUE
PUBLIC FIRE HYDRANT INSTALLATION

NEXT SHEET NO. L-14

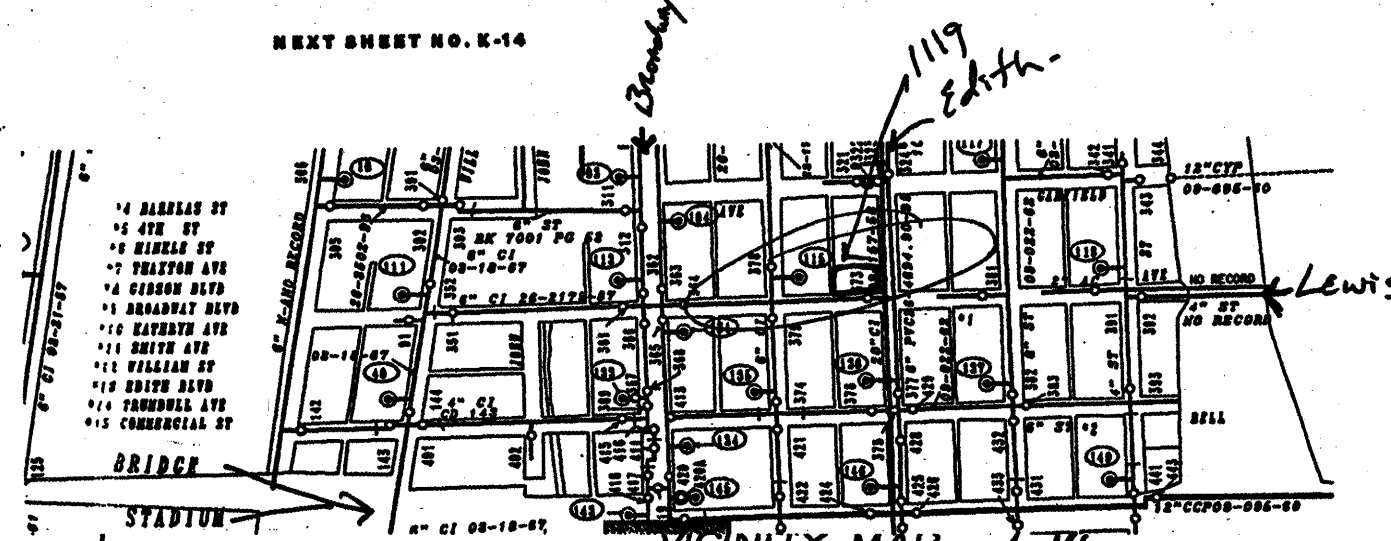

VICINITY MAP L-14

LEGAL DESCRIPTION OF PROPERTY AND ADDRESS:
LOTS 5+6, BLK 18, ESTAN AVE
1119 Edith SE Albuquerque, NM 87125

NOTICE TO CONTRACTORS

1. An excavation/barricade permit will be required before beginning any work within City, County, or Village right-of-way. An approved copy of these plans must be submitted at the time of application for these permits.
2. All work detailed on these plans to be done, except as otherwise stated or provided hereon, will be constructed in accordance with "City of Albuquerque Interim Standard Specification for Public Works Construction, 1986," latest revision.
3. Two working days prior to any excavation, the contractor must contact New Mexico One Call System, Inc., 280-1990, for location of existing utilities.
4. Prior to construction, the contractor will excavate and verify the horizontal and vertical locations of all construction. Should a conflict exist, the contractor will notify the Construction Engineer so that the conflict can be resolved with a minimum amount of delay.
5. The contractor will be responsible for coordinating the water shutoff with the Water Division seven (7) working days prior to construction.
6. The contractor will be responsible for performing soil density tests as required by the City of Albuquerque.

APPROVALS FOR	NAME	DATE	TITLE OF PROJECT:
DESIGN: UTILITY DEVELOPMENT	William G. Puelker	10/30/06	United South Broadway Corp. 4" Fire Area Line
CONSTRUCTION: CONSTRUCTION ENGINEER	By [Signature]	11/29/06	1119 Edith SE Albq. NM 87125 795781
ACCEPTANCE: CONSTRUCTION INSPECTOR	Joe Calk	11/16/06	PROJECT NO. 795781 SHEET L OF 6 ZONE ATLAS L-14

SCANNED BY
PLANNING


216-795781-06

Shut OFF Plan

- 1- Contractor will contact water systems at 877-8200 seven days prior to start
- 2- All valves shall be operated by city employees only existing valves shown for info. only in case of an emergency during construction
- 3- A pressure on Lewis west of Edith using a 6"x4" tapping sleeve.
- 4- Valves per city map L-14

See Below:

NEXT SHEET NO. L-14

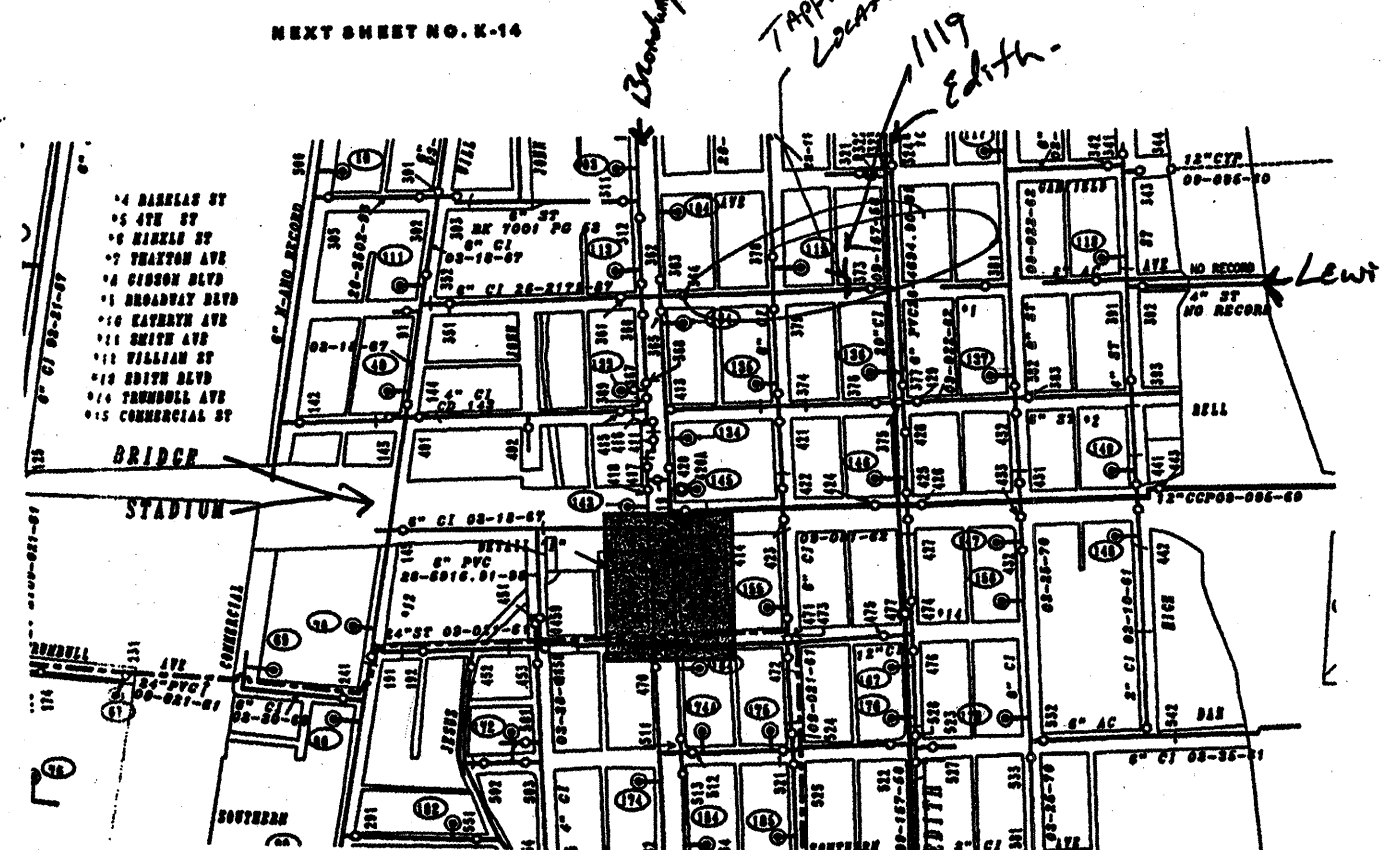

United South Broadway Corp.
4" Fire ~~Area~~ Line

Project # 795781

Sheet 5 of 6 MAP-L-14

Contacts


Designer/ : A+S Plumbing Inc
Contractor ALBERT CHAVEZ
5720- Industry Way SE
Albq. NM 87105
OFF. 877-2897
FAX. 452-1167
Cell - 362-6054

OWNER: United South Broadway Corp.
1500 WALTER SE Suite 202
Albq. NM 87125
OFF 764-8867

United South Broadway Corp
4" Fire ~~Area~~ Line

Project # 795781
Sheet 2 of 6 MAP-L-14

CITY OF ALBUQUERQUE
PUBLIC FIRE HYDRANT INSTALLATION
SITE DETAIL

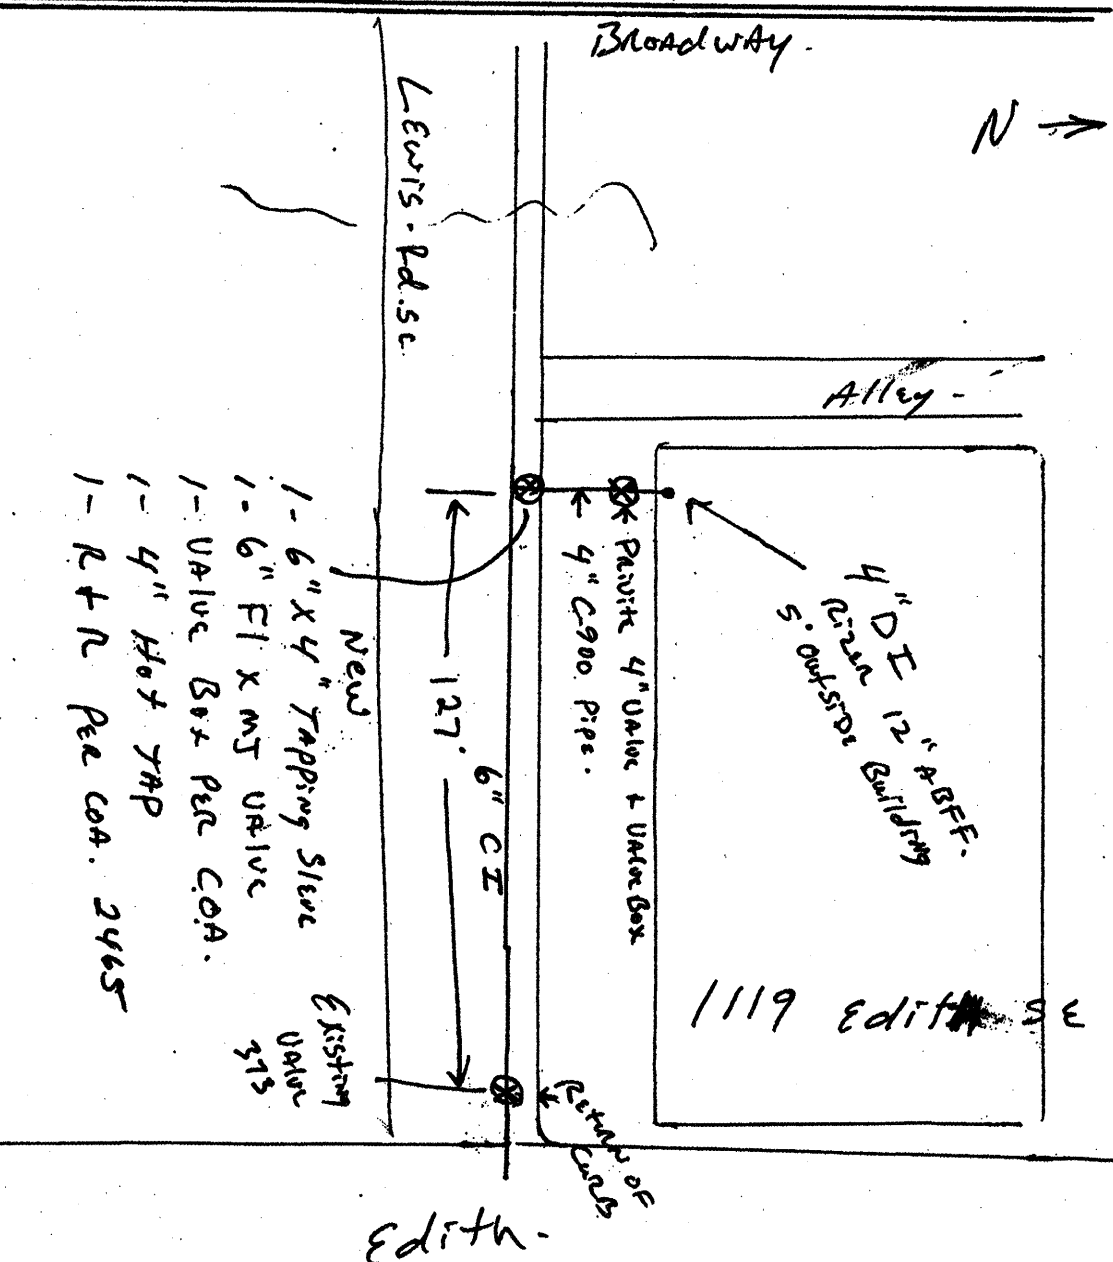

PROJECT NO. 795781	ZONE ATLAS L-14	TITLE: United South Broadway Corp. 4" Fire Area Line
SHEET 3 OF 6		


CITY OF ALBUQUERQUE
PUBLIC FIRE HYDRANT INSTALLATION
STANDARD DRAWING 2340-A

GENERAL NOTES

1. No obstruction will be permitted within 3'-0" of fire hydrant.
2. Hydrant leg shall be valved from mains 10" diameter and larger and in arterial streets located in commercial areas.
3. Contractor shall be responsible for setting top flange of fire hydrant to the dimensions shown.
4. For fire hydrant locations, see dwg. 2347-A.
5. When new or existing sidewalk abuts curb, reconstruct sidewalk per dwg. 2430, 2431.
6. Pumper nozzle to be set facing the traveled way, unless otherwise noted on plans.

CONSTRUCTION NOTES

- A. Fire hydrant per specifications
- B. Pumper nozzle 4 1/2"
- C. Hose nozzle 2 1/2"
- D. 1/2" expansion joint material
- E. Slope 1/4" per foot
- F. 3' x 3' x 6" concrete square pad, to be constructed around fire hydrant's centerline when not located within sidewalk or concrete area.
- G. Back of curb
- H. Controlled elevation line, level in all directions.
- I. Use of restrained joints is mandatory. All fire hydrant leg piping and fittings including tee on main shall be restrained joint.
- K. Gravel drain pocket, cover top surface with tar paper.
- L. Standard curb & gutter. For other types of curb & gutter, or where no curb & gutter exist, the placement of fire hydrant requires special design.
- M. If valve is required, valve will be connected to tee at main.

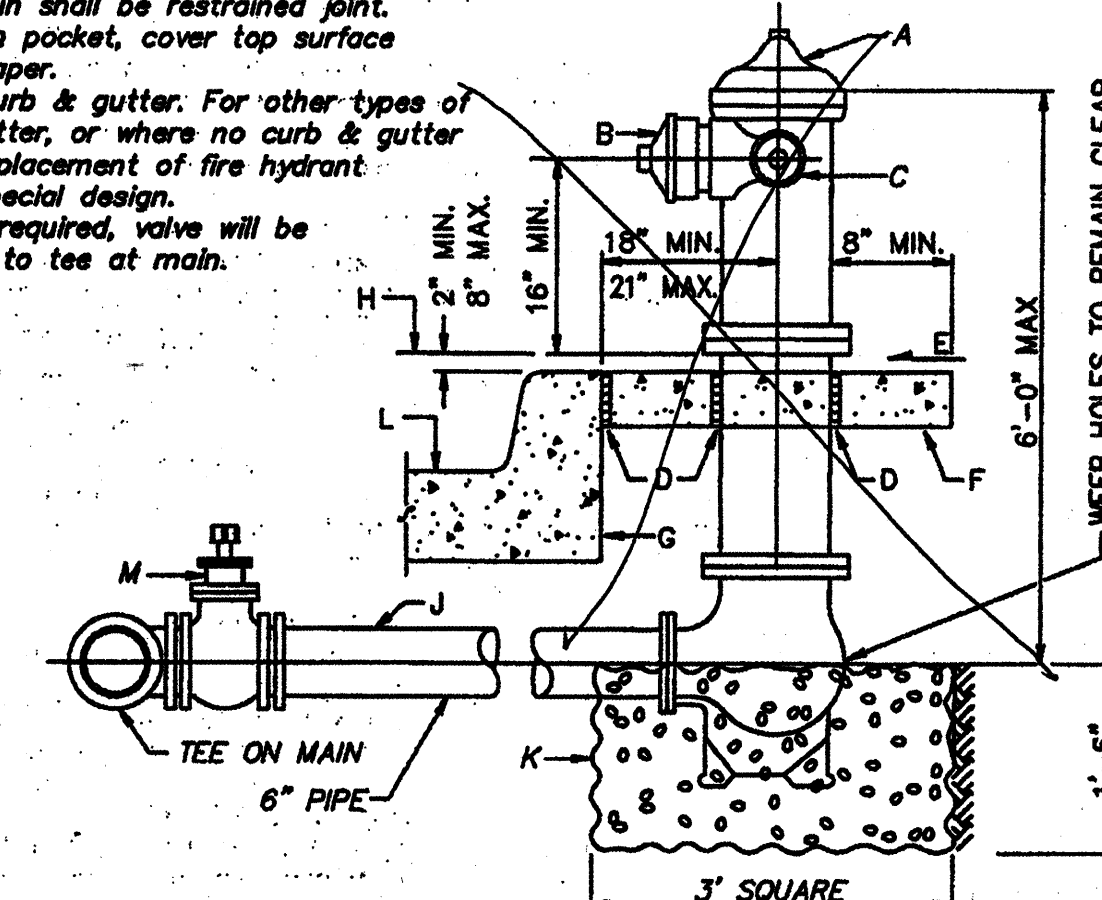

PROJECT NO. 795781	ZONE ATLAS L-14	TITLE: United South Broadway Corp. 4" Fire Area Line
SHEET 4 OF 6		