


City Project No. 79590X	Zone Map No. D-12	Sheet 1	Of 2
----------------------------	----------------------	------------	---------

[illegible]



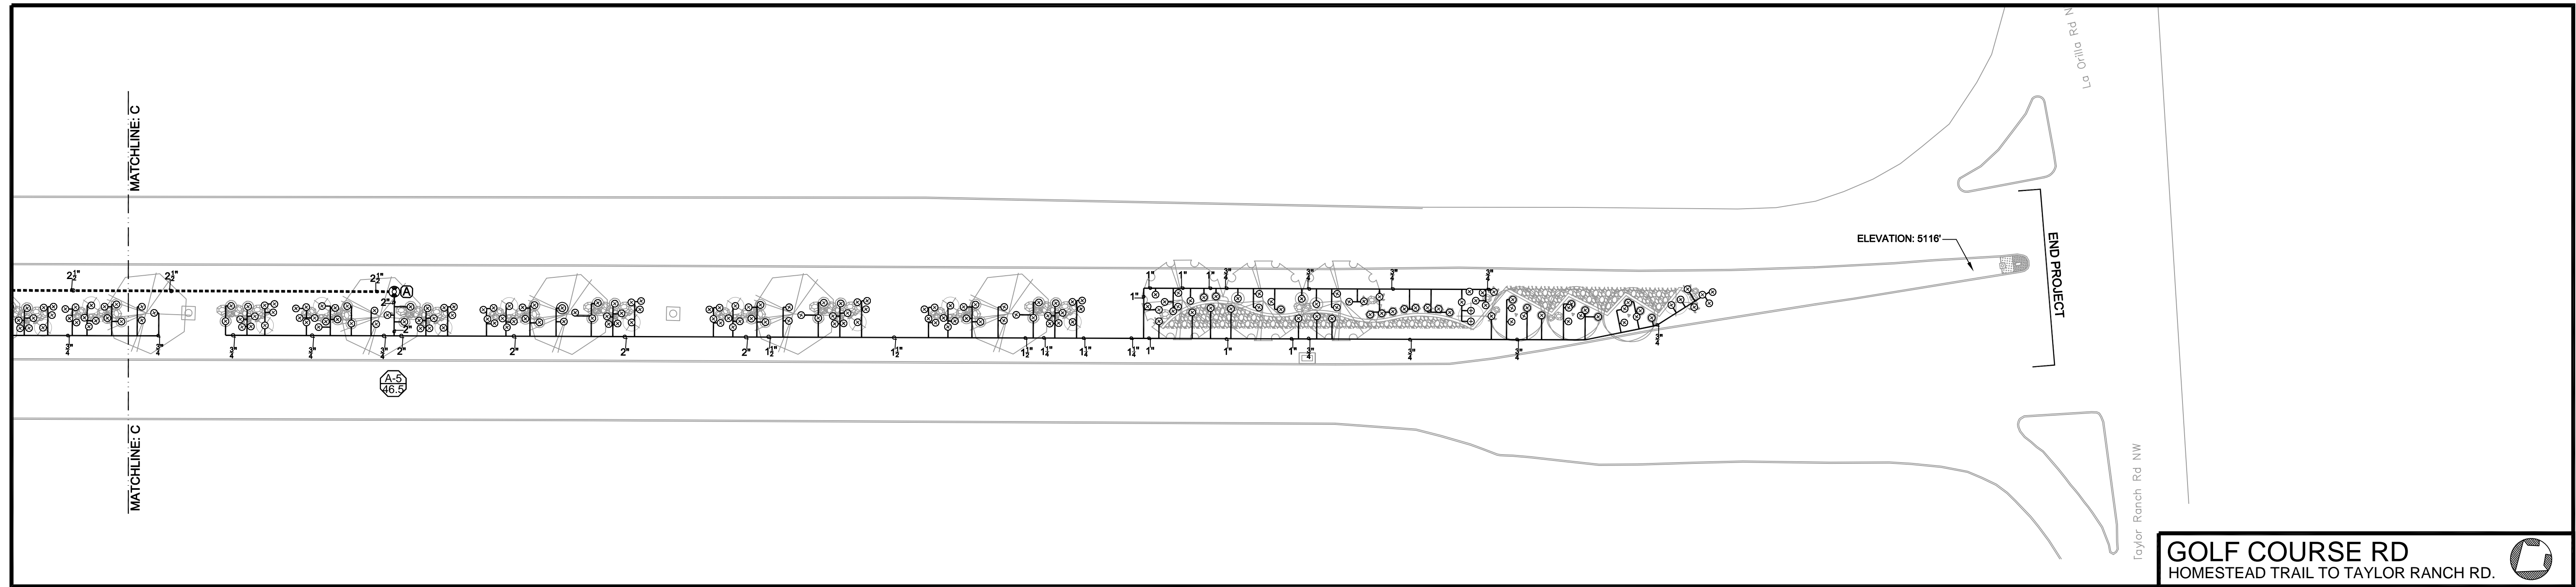

City Project No.	Zone Map No.	Sheet	Of
79590X	D-12	2	2