


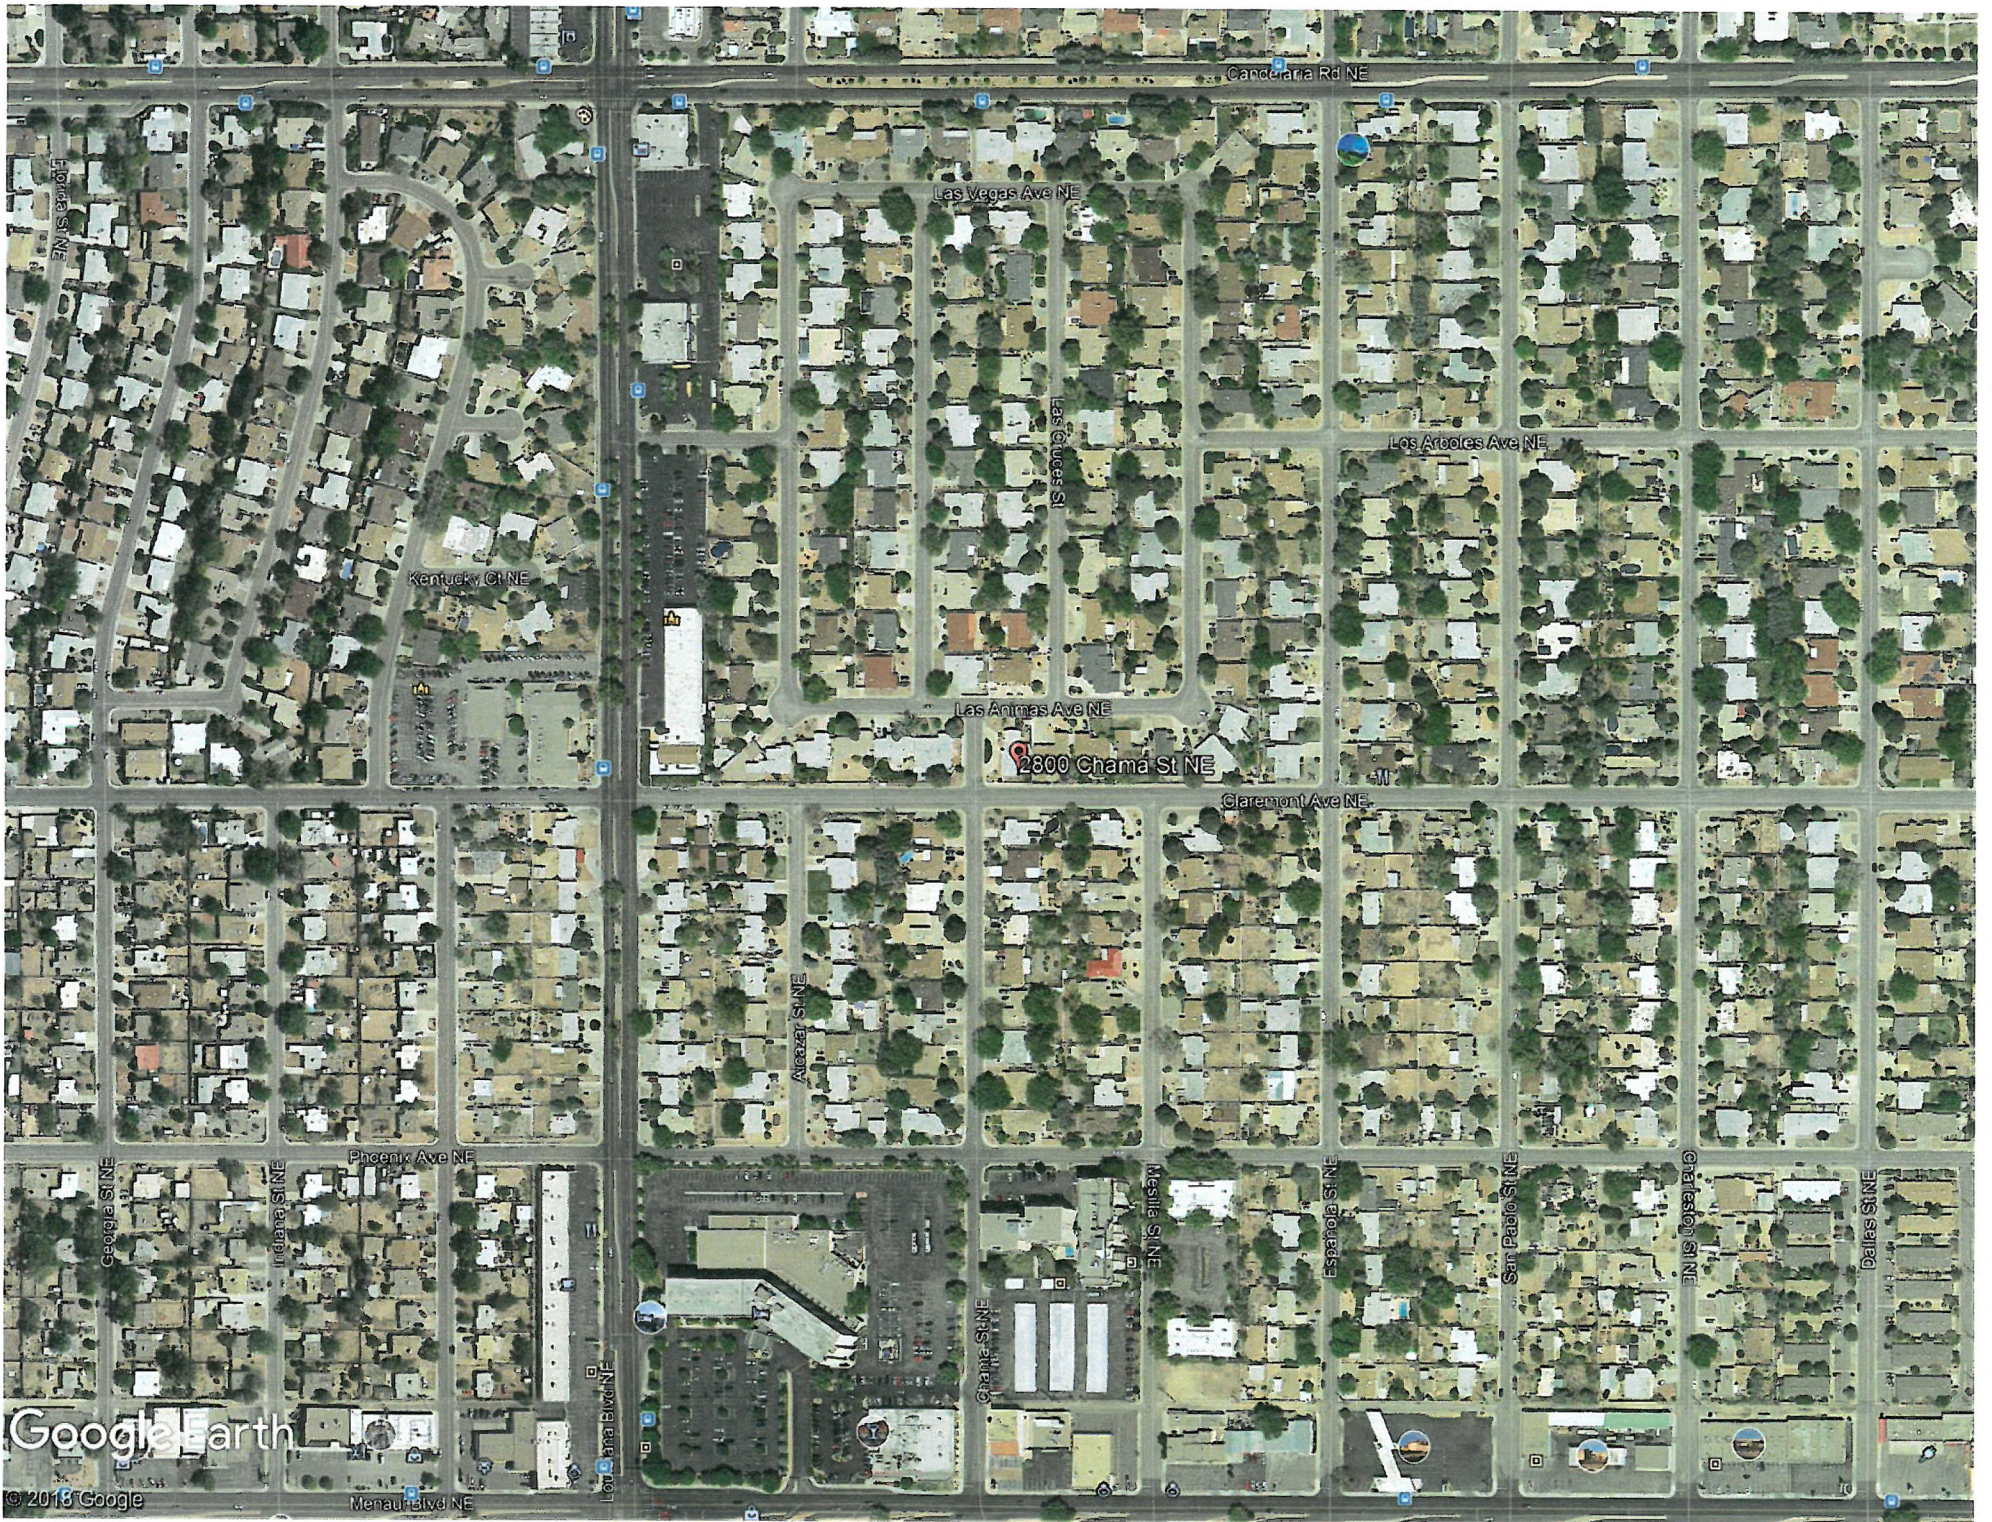

Google Earth

© 2018 Google



# CLAREMONT AVENUE ROUNDABOUTS AT CHAMA STREET (OPTION A)

## KEYED NOTES:

1. INSTALL BASE POST AND RETROREFLECTIVE STOP SIGN.
2. INSTALL 12" WHITE THERMOPLASTIC STOP BAR.
3. INSTALL COLORED & PATTERNED CONCRETE MEDIAN PAVEMENT (COA DWG 2408).
4. INSTALL MOUNTABLE CURB ROLL TYPE (COA DWG 2415A).
5. INSTALL BASE POST AND RETROREFLECTIVE ROUNDABOUT SIGN FOR ALL FOUR DIRECTIONS.
6. INSTALL 4" WHITE THERMOPLASTIC STRIPING WITH 45 DEGREE HATCH SPACED 4 FEET APART.

CHAMA STREET

CLAREMONT AVENUE

CLAREMONT AVENUE

CHAMA STREET


STOP

R1-1 STOP SIGN



ROUNDABOUT SIGN

441

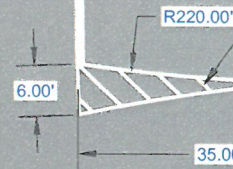

Google Earth



# CLAREMONT AVENUE ROUNDABOUTS AT CHARLESTON STREET (OPTION A)

## KEYED NOTES:

1. INSTALL BASE POST AND RETROREFLECTIVE STOP SIGN.
2. INSTALL 12" WHITE THERMOPLASTIC STOP BAR.
3. INSTALL COLORED & PATTERNED CONCRETE MEDIAN PAVEMENT (COA DWG 2408).
4. INSTALL MOUNTABLE CURB ROLL TYPE (COA DWG 2415A).
5. INSTALL BASE POST AND RETROREFLECTIVE ROUNDABOUT SIGN FOR ALL FOUR DIRECTIONS.
6. INSTALL 4" WHITE THERMOPLASTIC STRIPING WITH 45 DEGREE HATCH SPACED 4 FEET APART.
7. ADJUST MANHOLE TO GRADE WITH MASONRY.

CLAREMONT AVENUE

CHARLESTON STREET

CLAREMONT AVENUE

CHARLESTON STREET



R1-1 STOP SIGN



ROUNDABOUT SIGN

33' 0"

R220.00'

6.00'

35.00'

Google Earth