


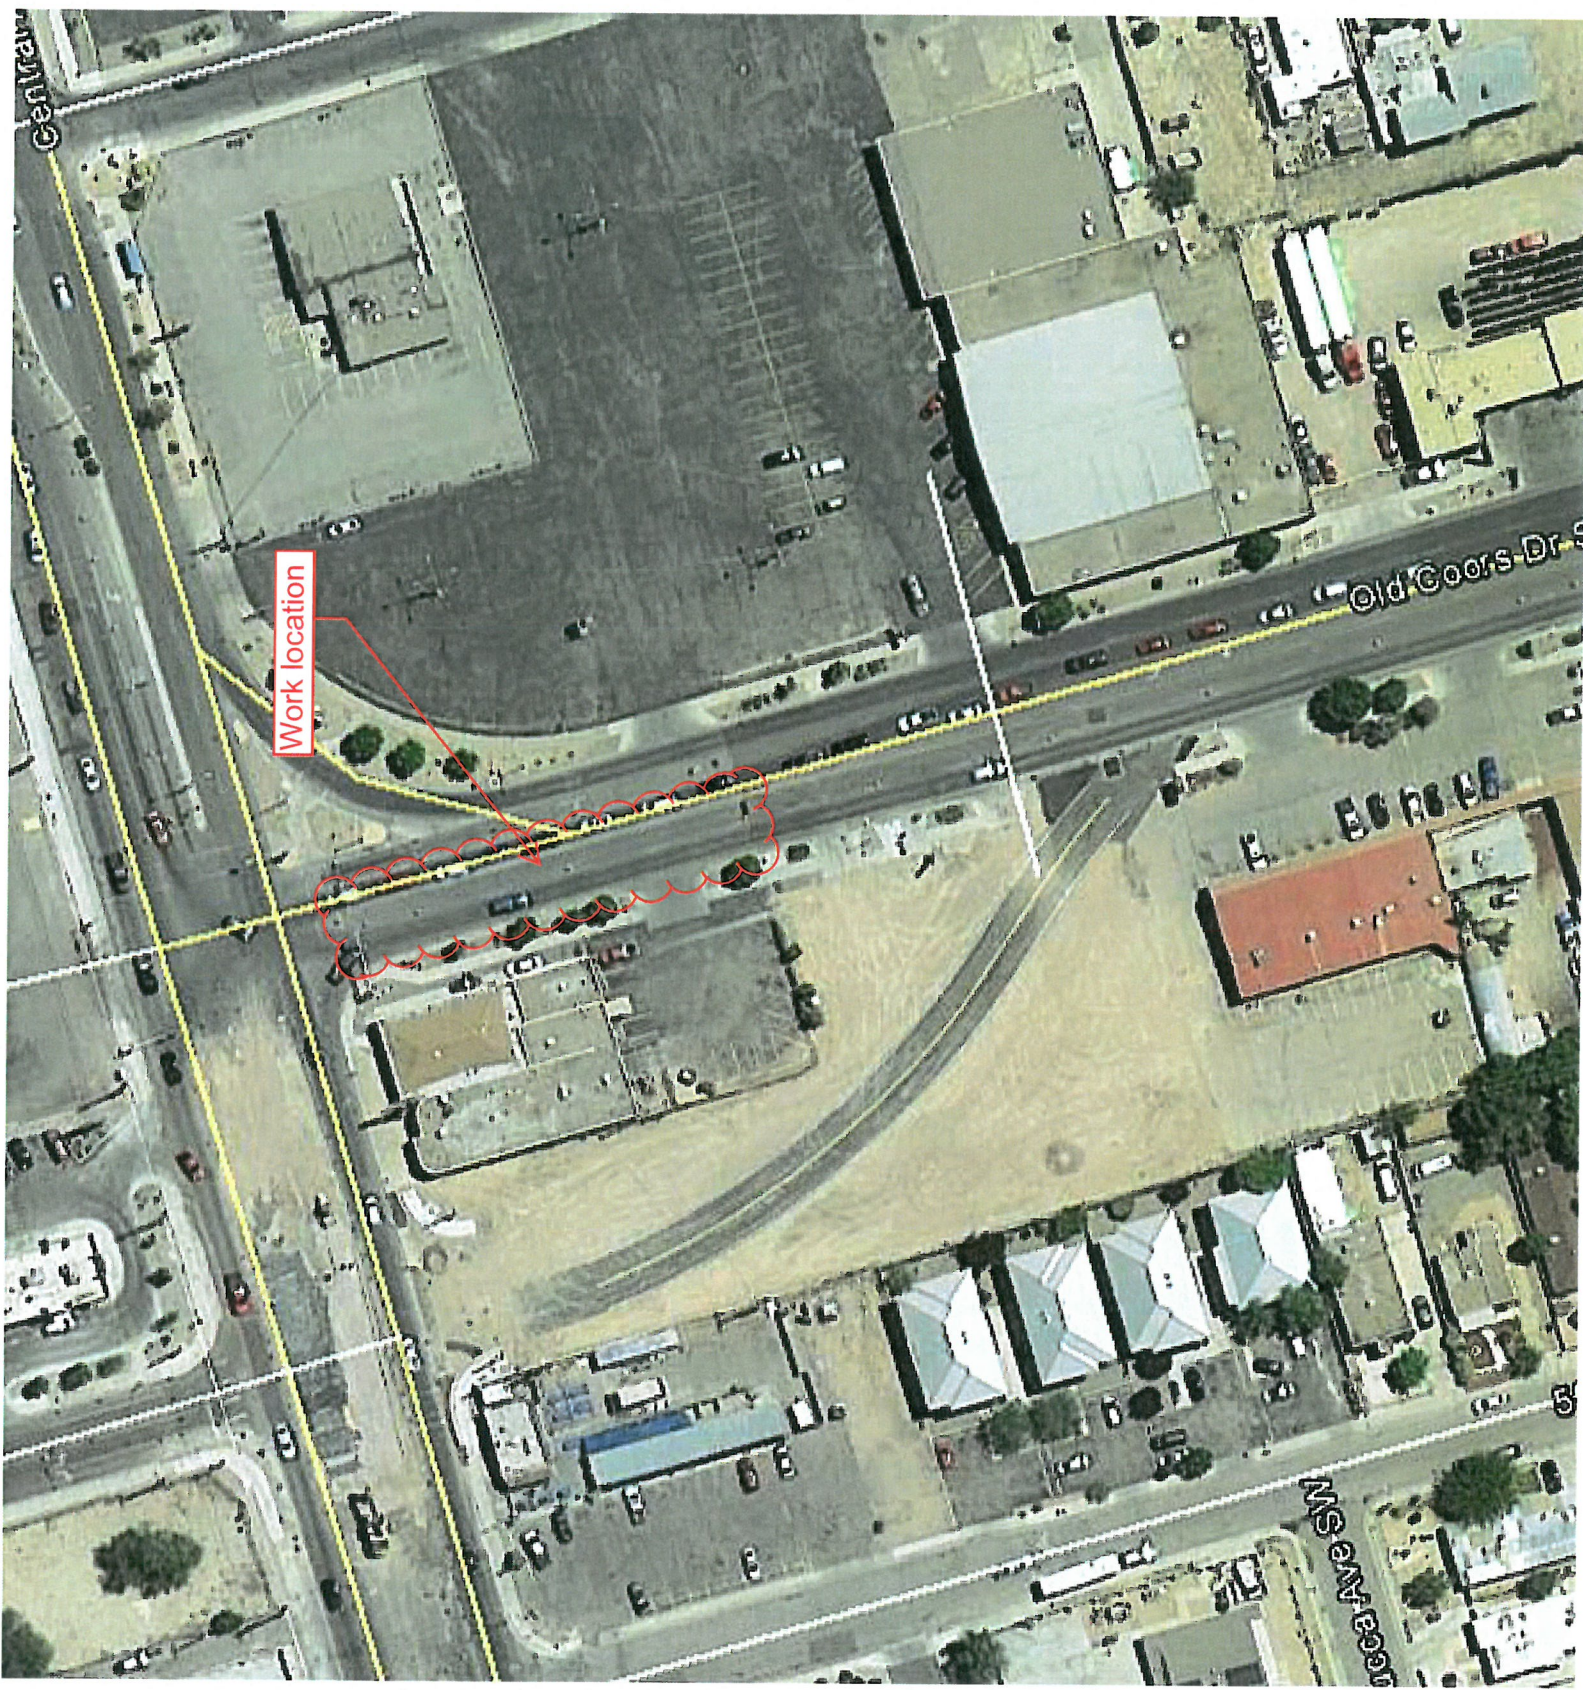

Work location

Old Coors Dr

NGCA Ave SW



Install new COA Type IV Pinned curb with 1' openings every 10' feet on the north end (parallel to Central) and every 25' on the long stretch (parallel to Old Coors free-right). The total length of treatment is approximately 230'.

