


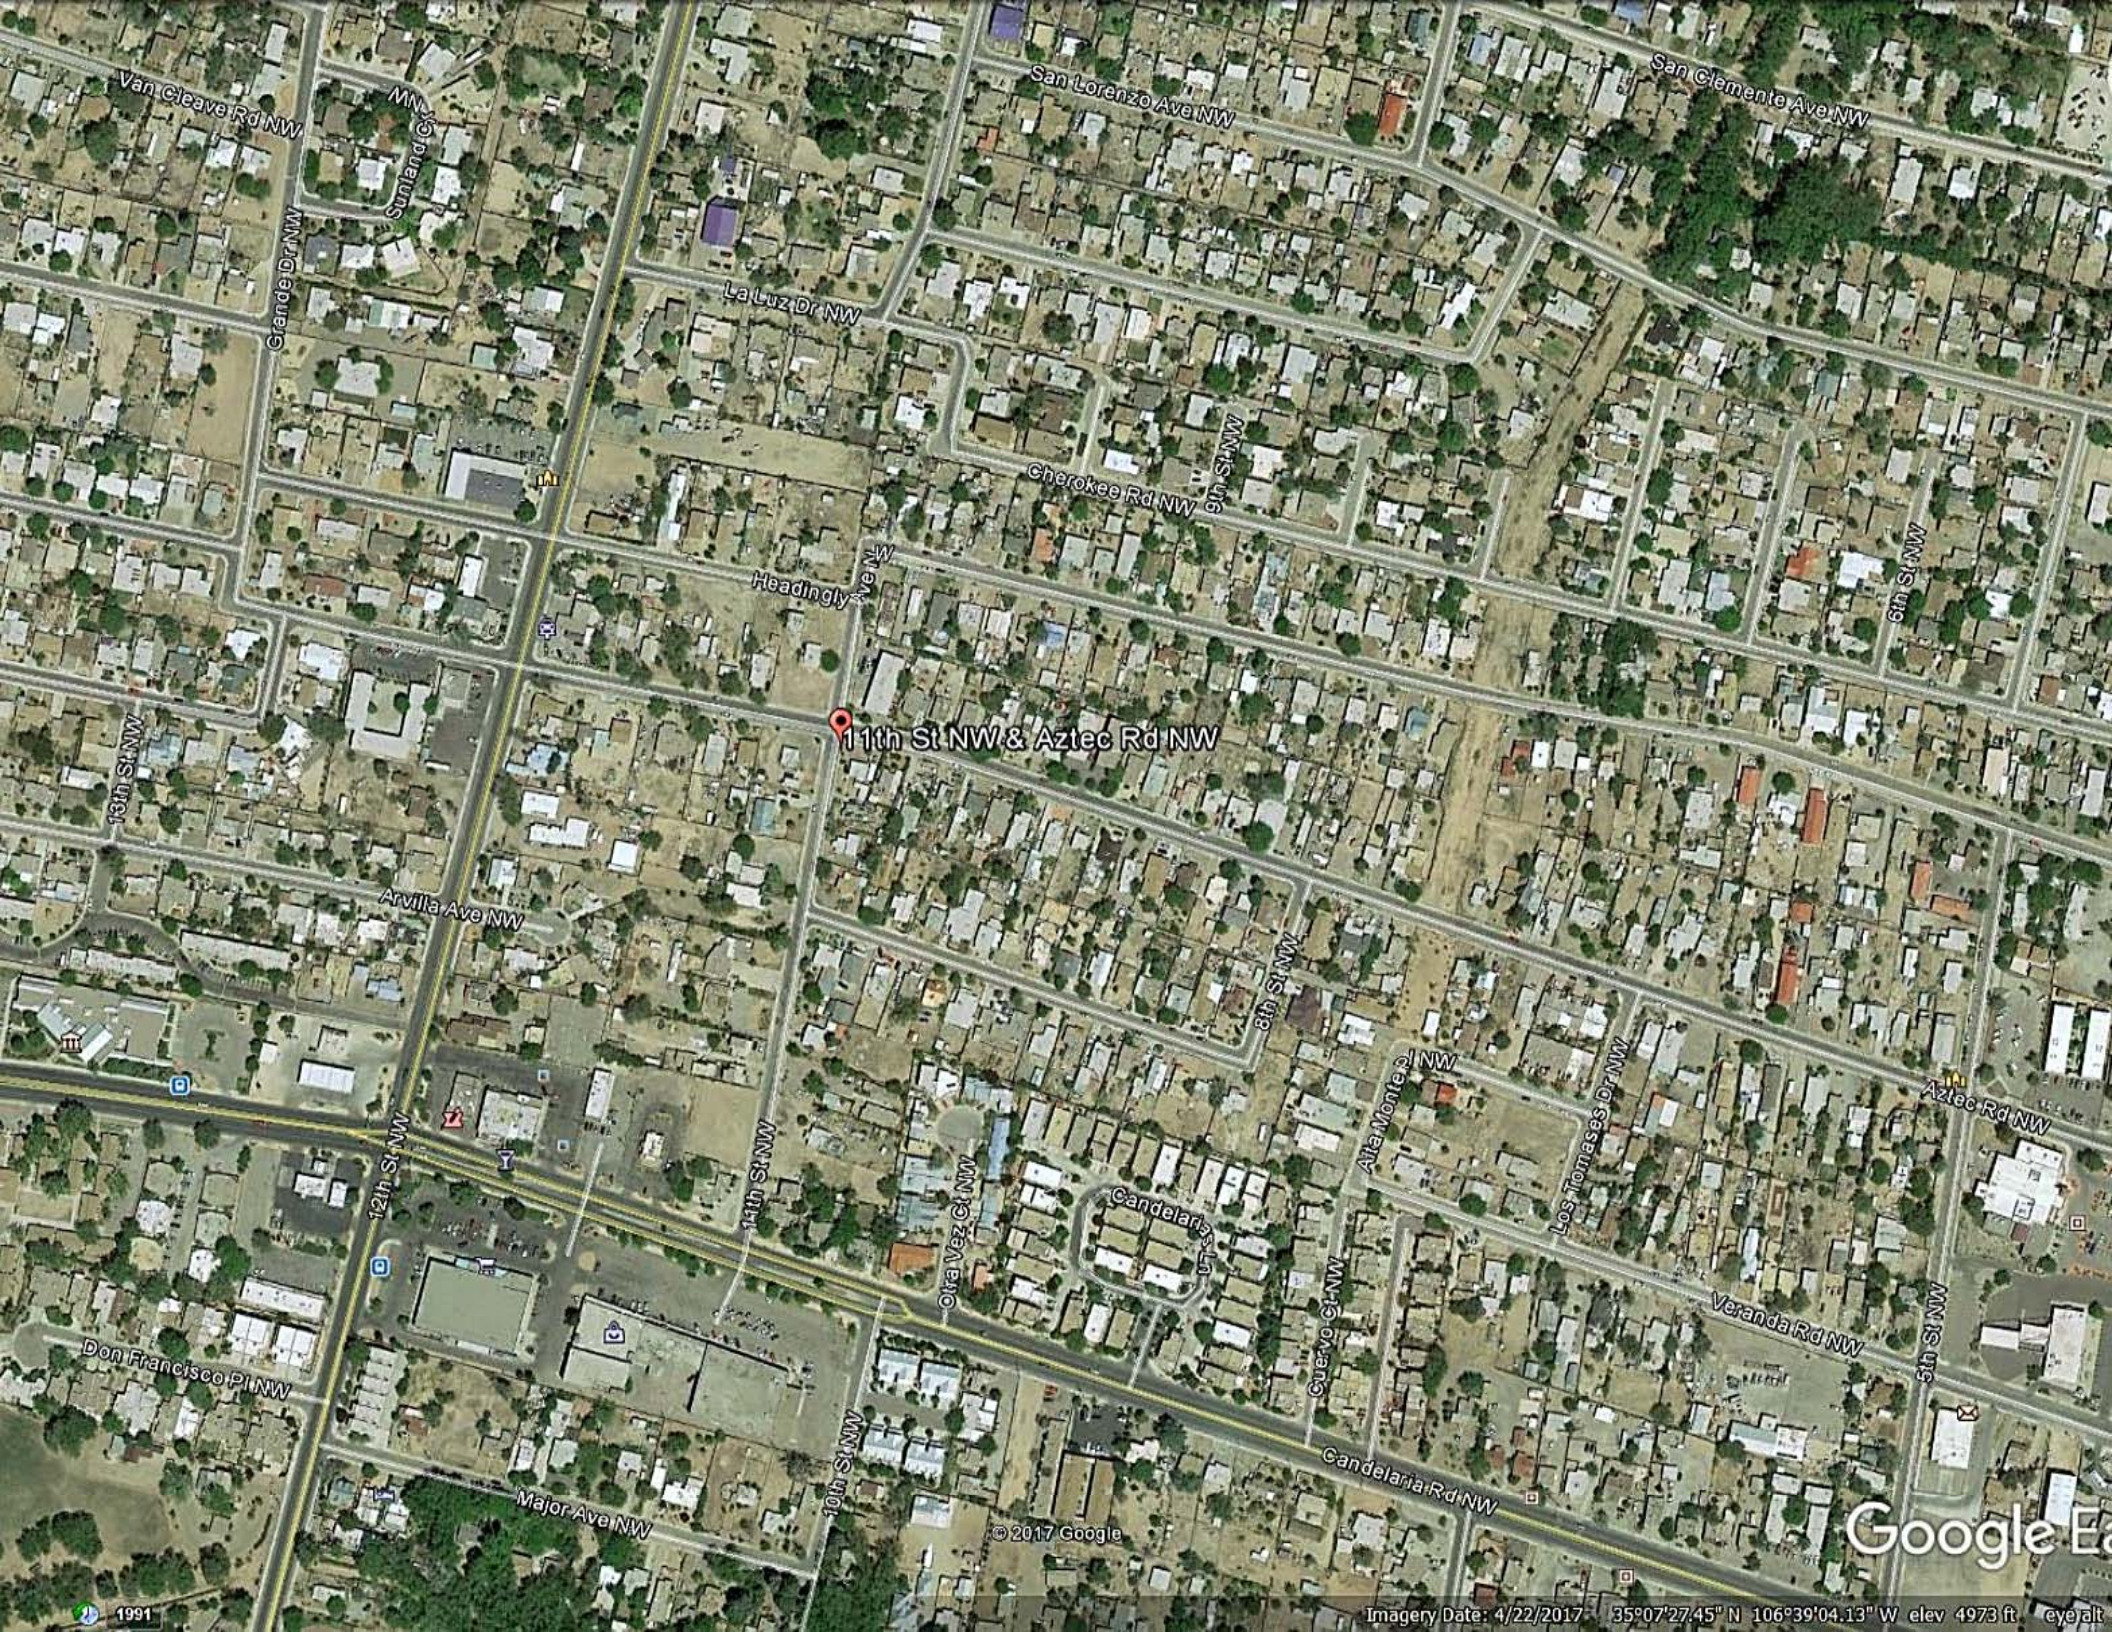

11th St NW & Aztec Rd NW

© 2017 Google

Google Earth

Imagery Date: 4/22/2017 35°07'27.45" N 106°39'04.13" W elev 4973 ft eye alt

1991







ADVANTAGE
PLUMBING & HEATING
602-982-9112






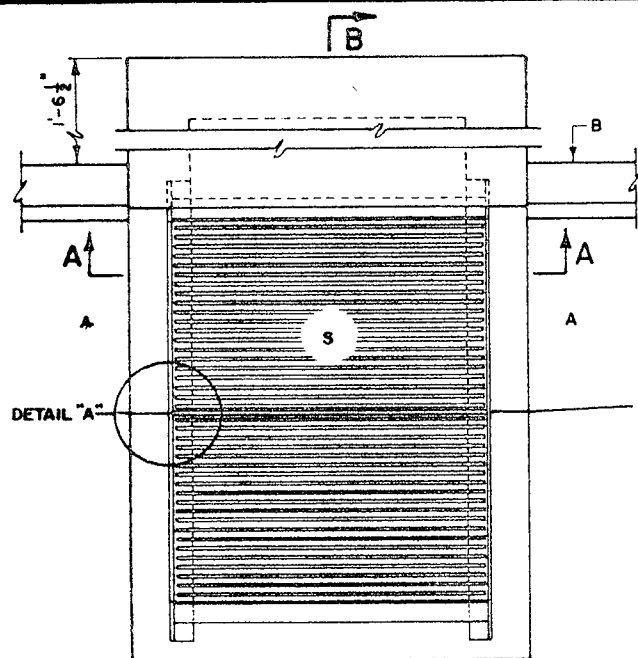


PLAN

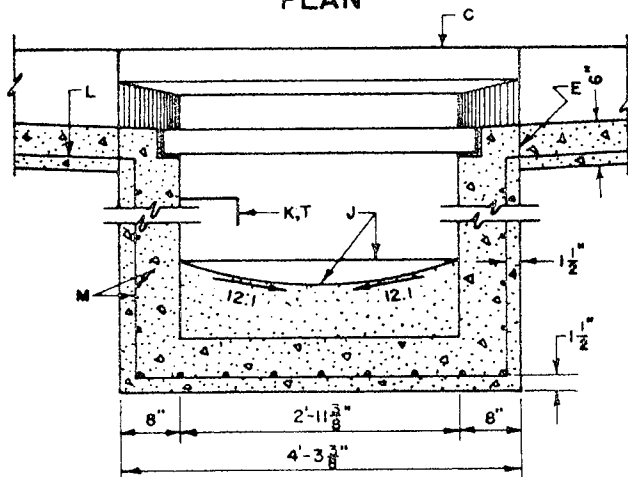


SECTION A-A

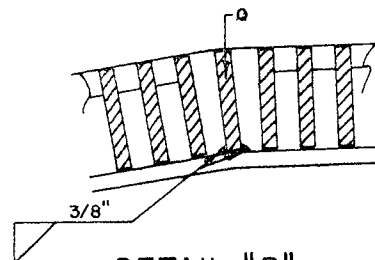

DETAIL "B"

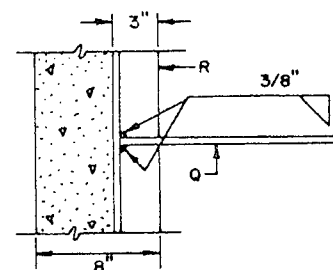

DETAIL "A"

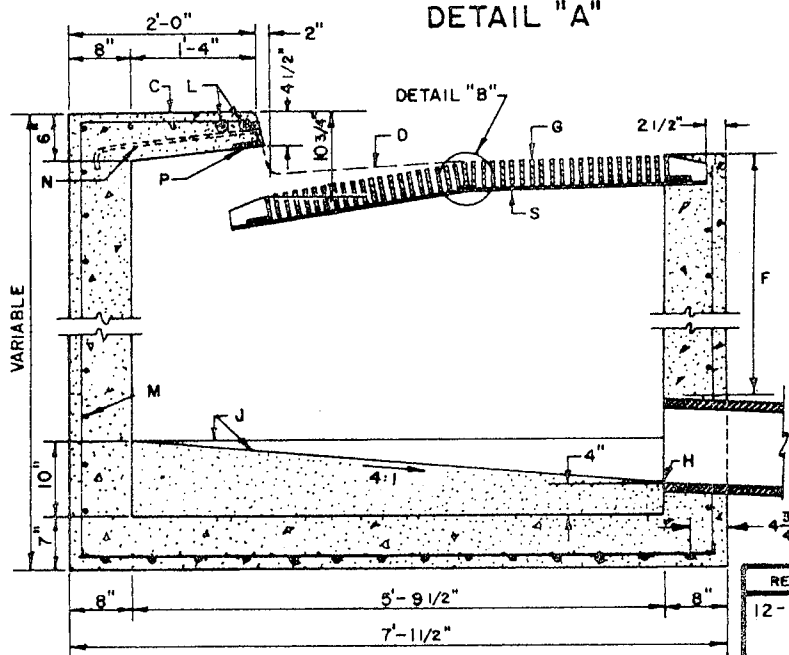

SECTION B-B

GENERAL NOTES:

1. FOR STORM INLET GUTTER TRANSITION, SEE DWG. 2207.
2. OUTLET PIPE SIZE, PER DESIGN REQUIREMENT.
3. FOR FRAME & GRATING, SEE DWG 2216, 2220 & 2221.
4. FOR ANCHOR DETAIL, SEE DWG 2205.

CONSTRUCTION NOTES:

- A. GUTTER TRANSITION.
- B. BACK OF CURB.
- C. TOP OF CURB.
- D. NORMAL GUTTER LINE.
- E. CONSTRUCTION JOINT.
- F. 1'-10" MIN. UNLESS OTHERWISE DIRECTED.
- G. SLOPE GRATE TO PAVEMENT GRADE.
- H. INVERT PER DESIGN.
- J. CONCRETE FILL, MINIMUM SLOPES AS SHOWN.
- K. FOR STORM INLET DEPTHS GREATER THAN 4' INSTALL STD STEPS, SEE DWG 2229.
- L. EXTEND NO. 4 REBARS 18" INTO CURB ON EACH SIDE OF STORM INLET.
- M. NO. 4 BARS AT 6" O.C.
- N. ANCHOR.
- P. 3 1/2" X 3 1/2" X 1/2" X 4'-4".
- Q. 3 1/2" X 1/2" X 3'-4 3/8".
- R. 4" X 3" X 1/2" X 5'-2".
- S. FRAME AND GRATE.
- T. STEPS ON DOWNSTREAM FACE.

REVISIONS
12-21-92

CITY OF ALBUQUERQUE

DRAINAGE

STORM INLET TYPE "B"

DWG. 2203

AUG. 1986