



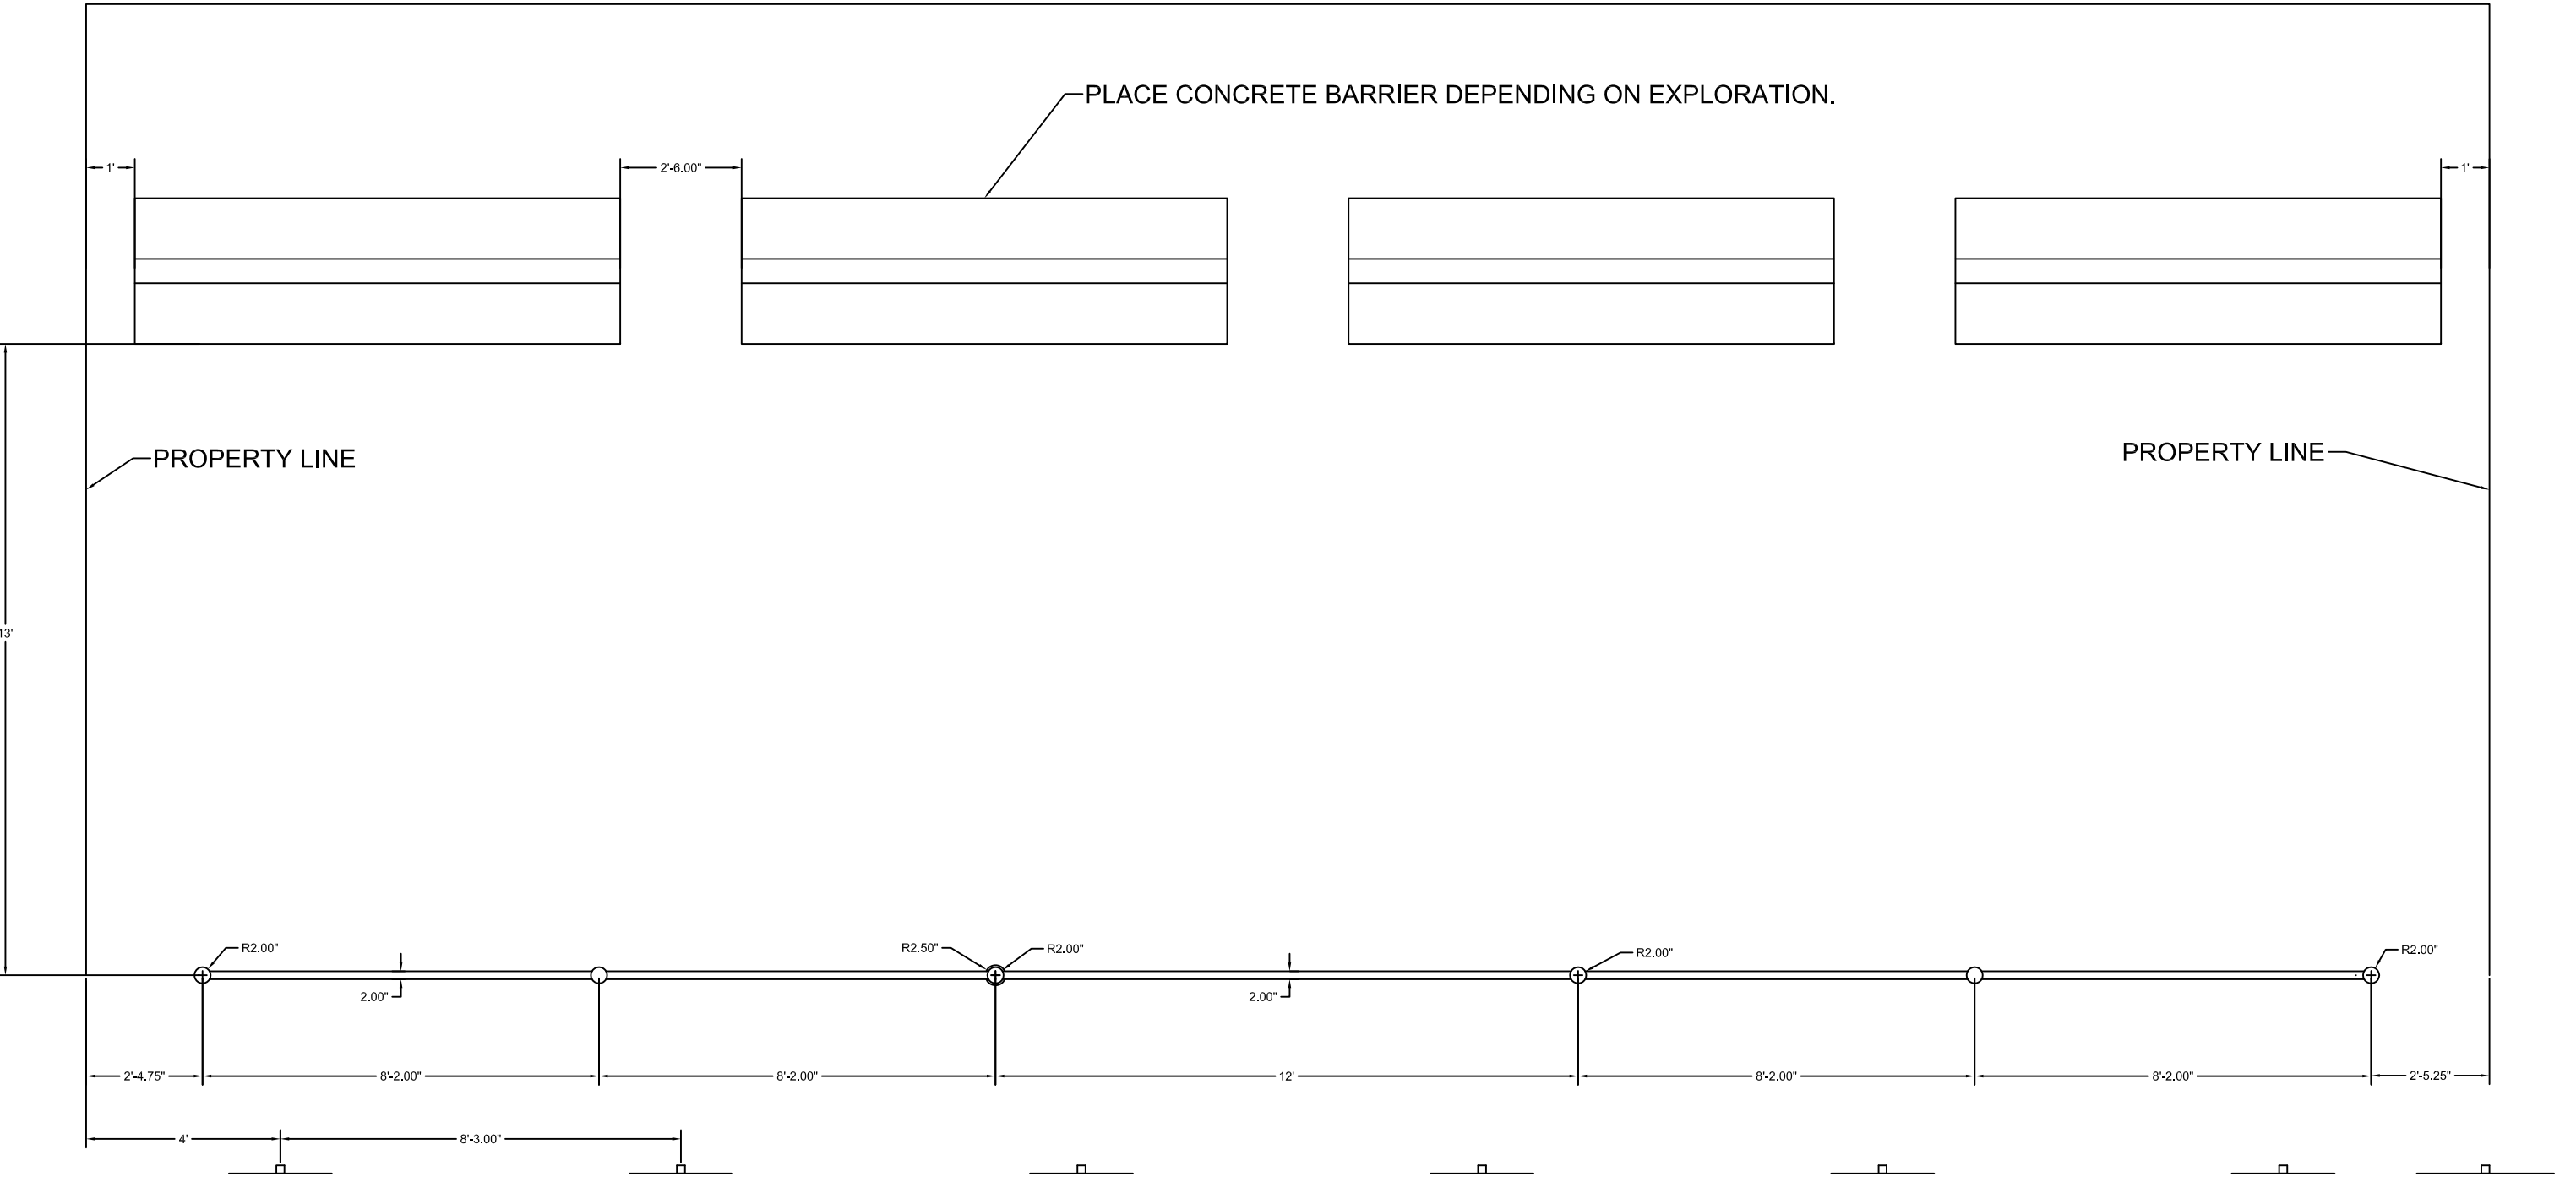

PLAN VIEW

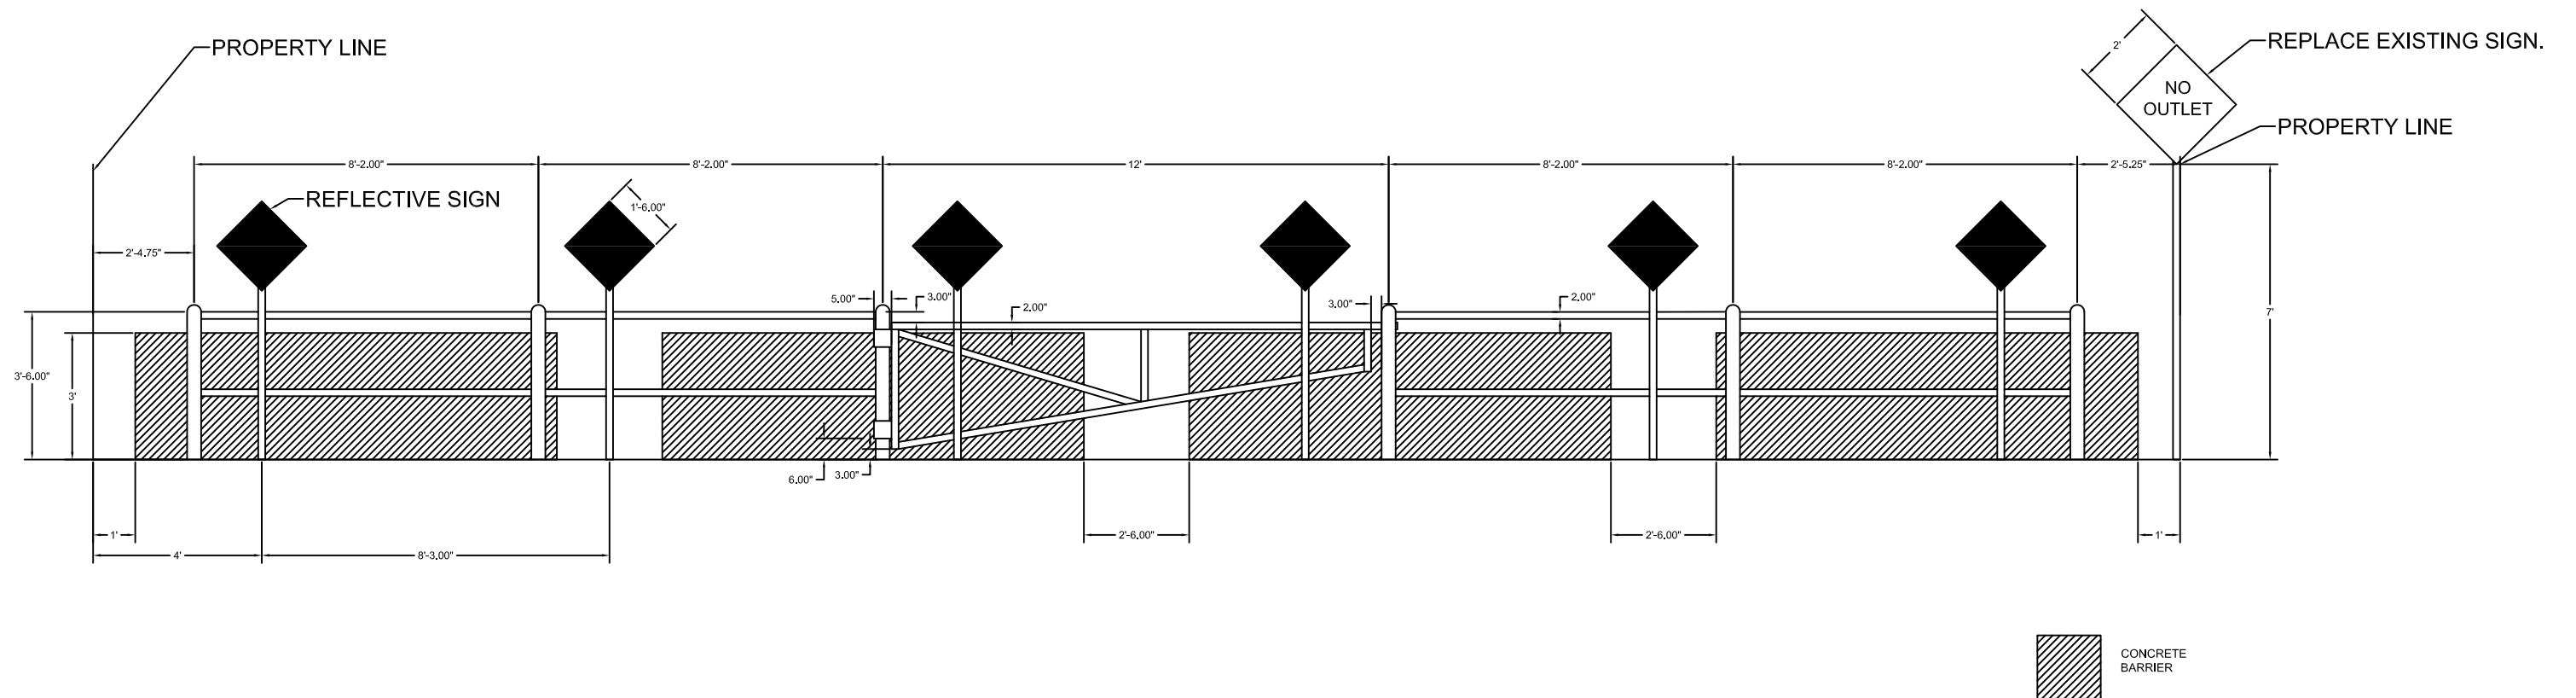

PROFILE VIEW

