


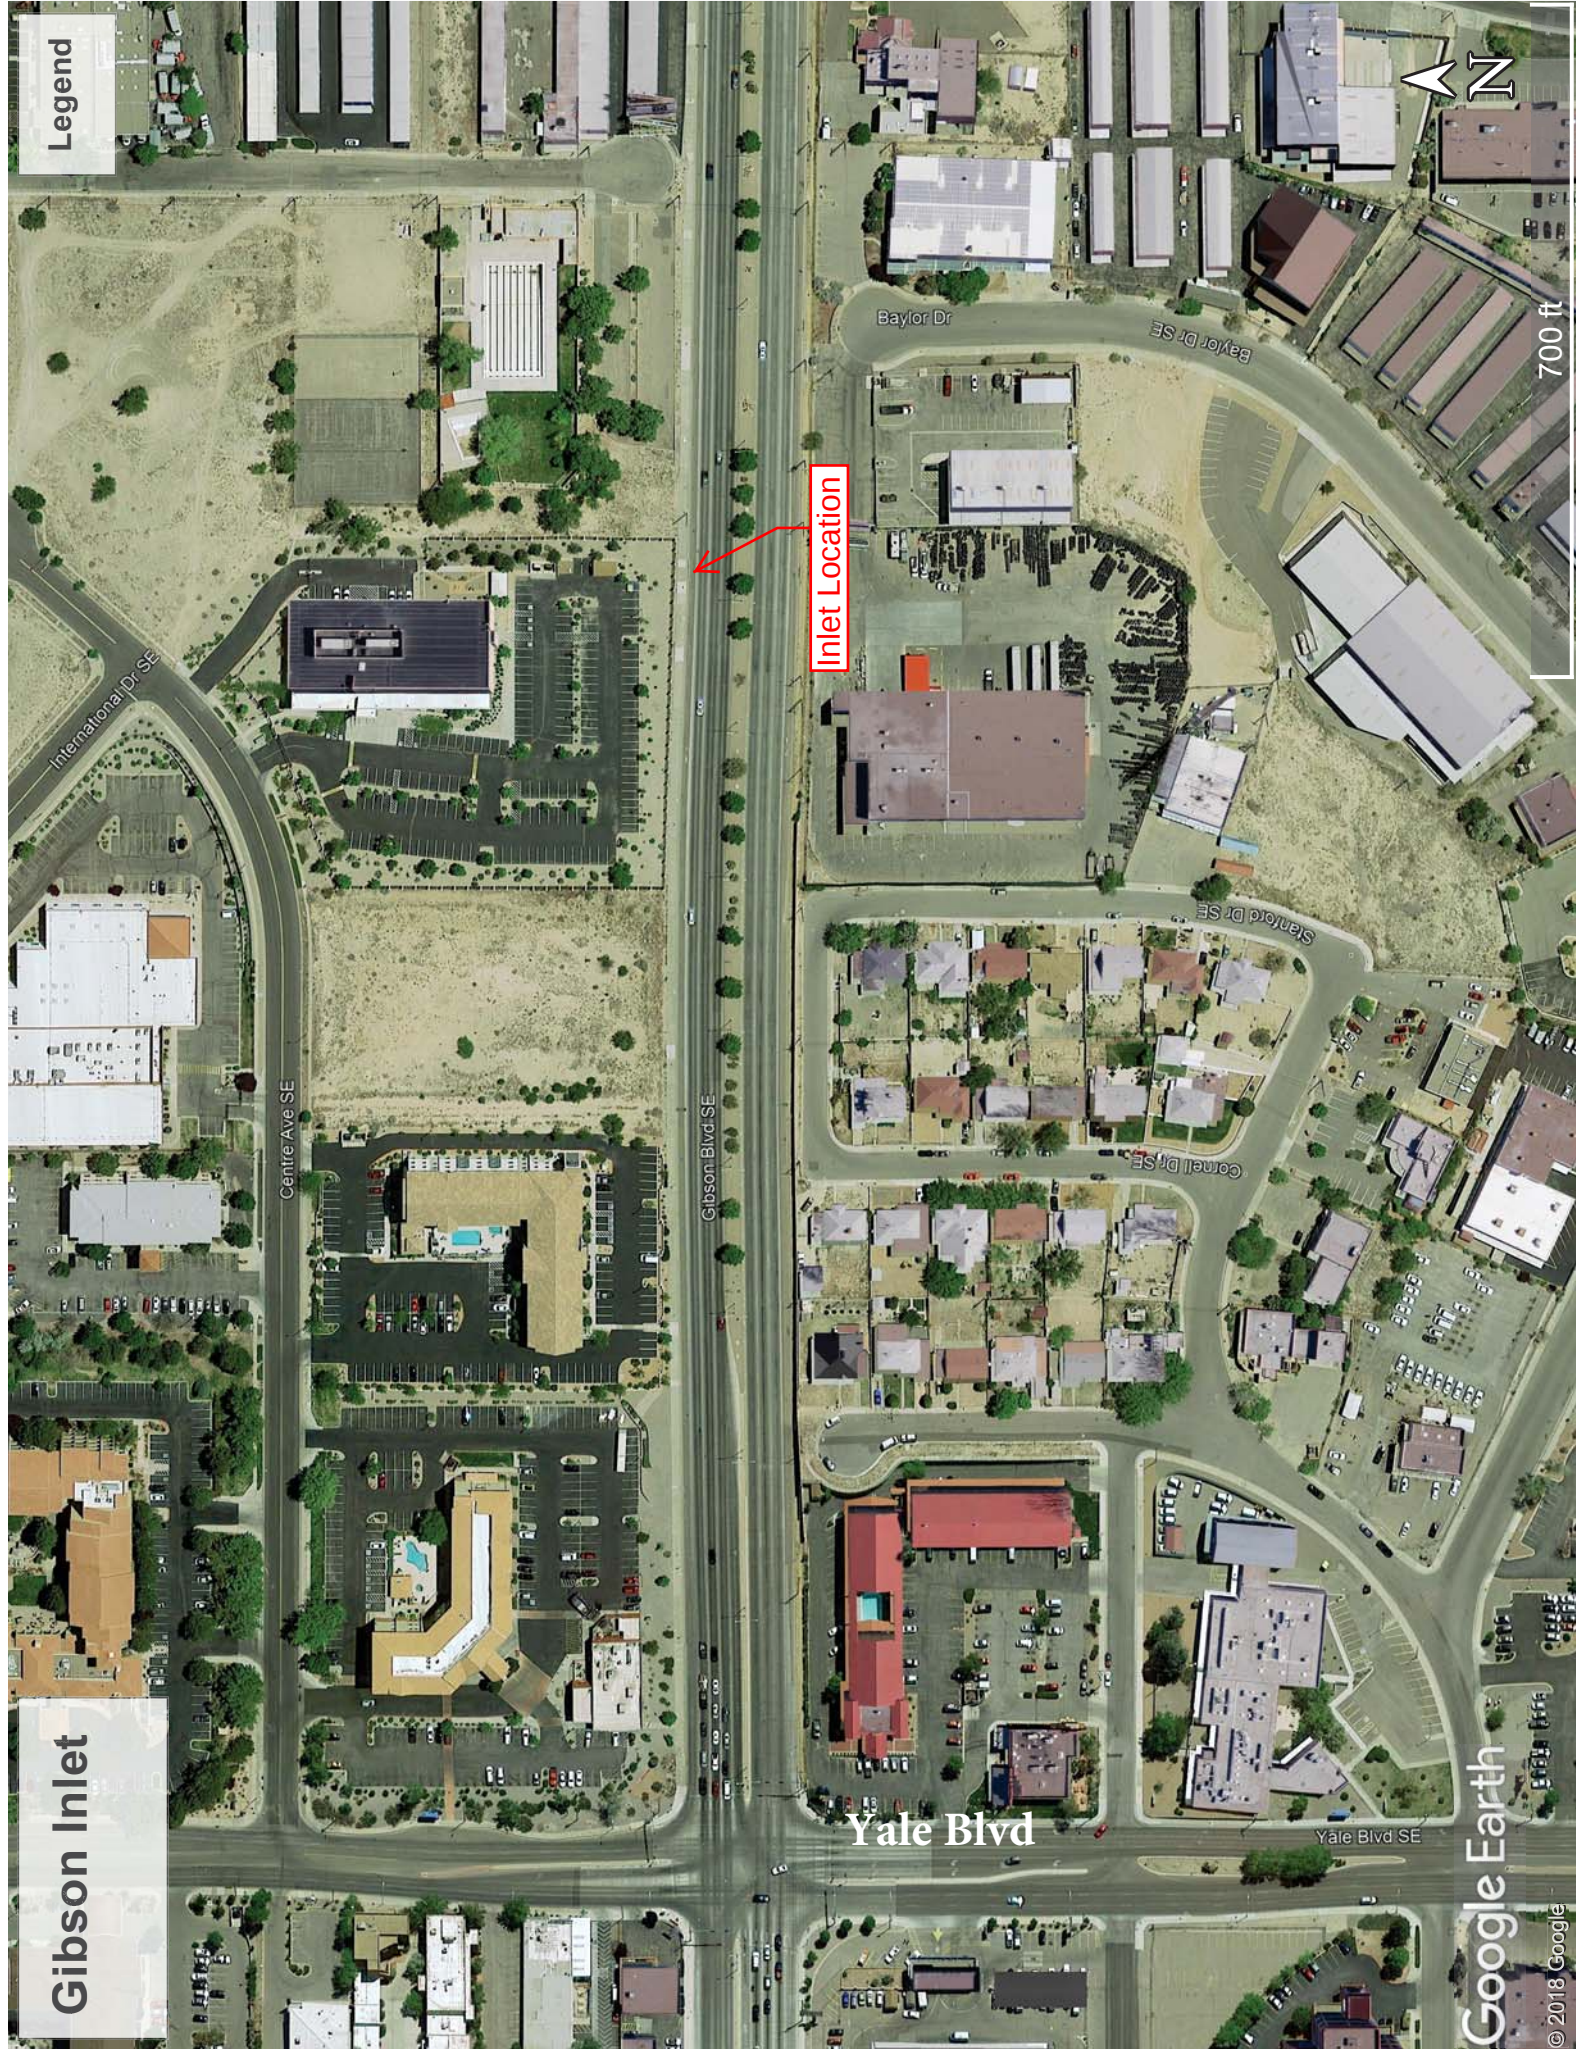

Legend

Gibson Inlet

Inlet Location

Yale Blvd

Yale Blvd SE

Google Earth

© 2018 Google

700 ft



Gibson Inlet

Repair Inlet on Gibson, just east of Yale

Legend



Google Earth

© 2013 Google

4.87 ft

