



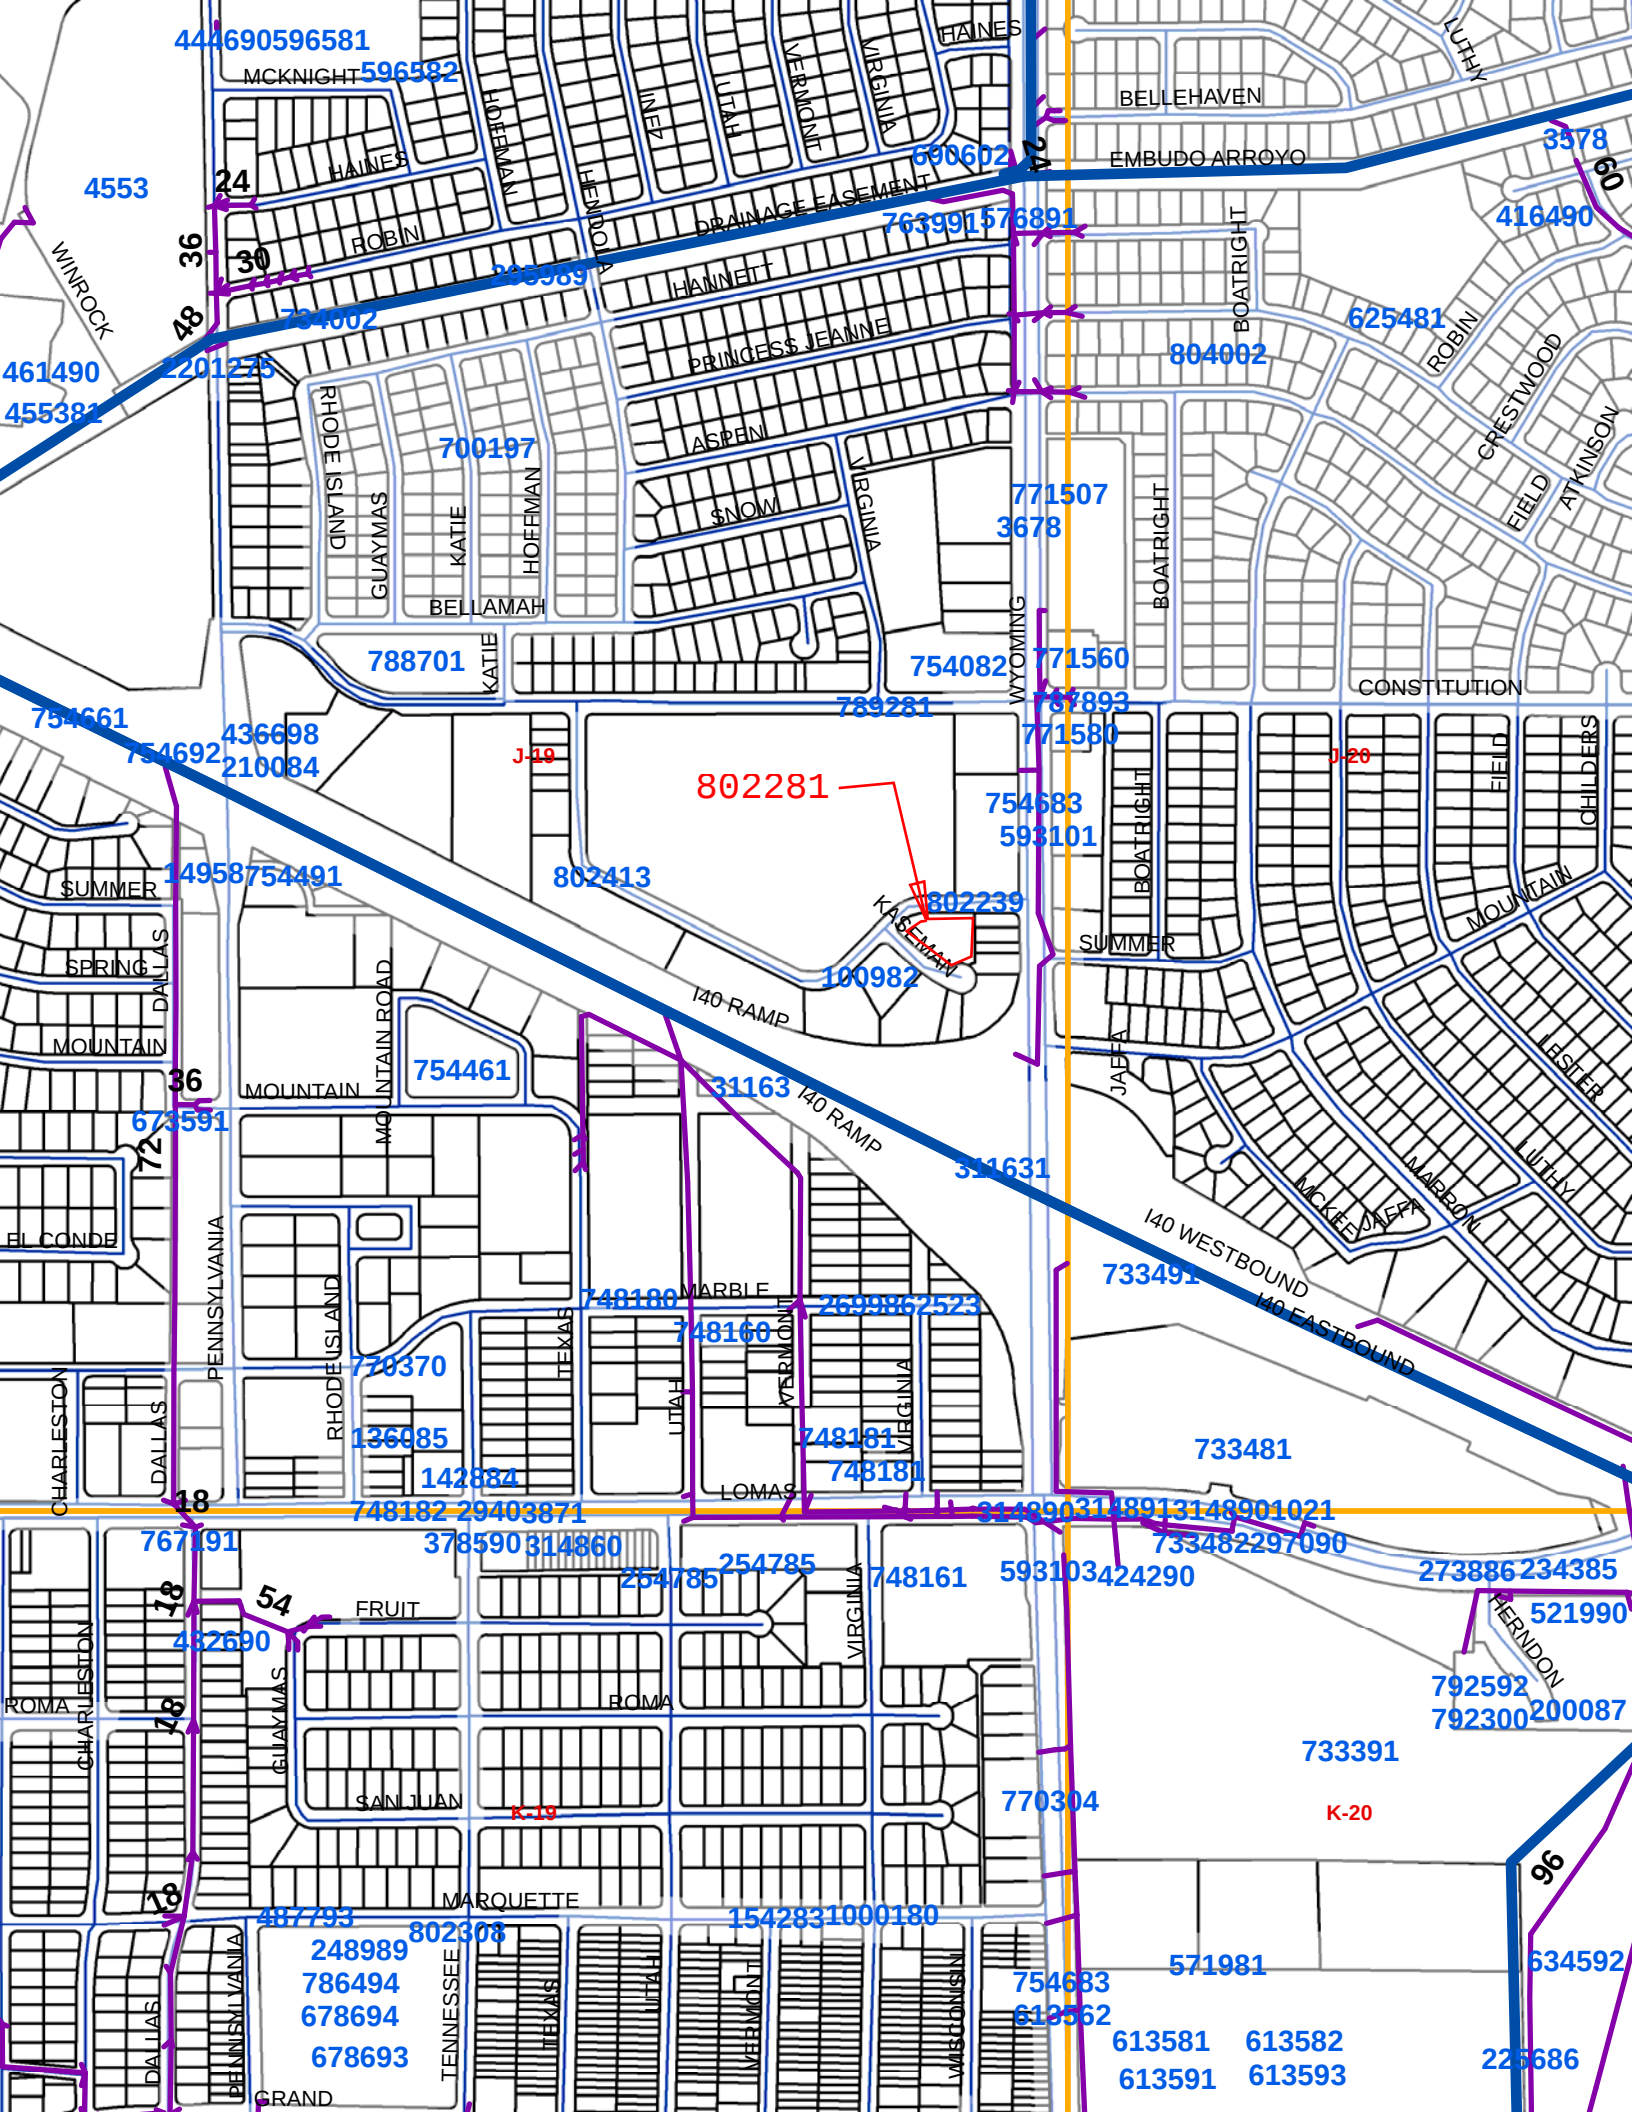

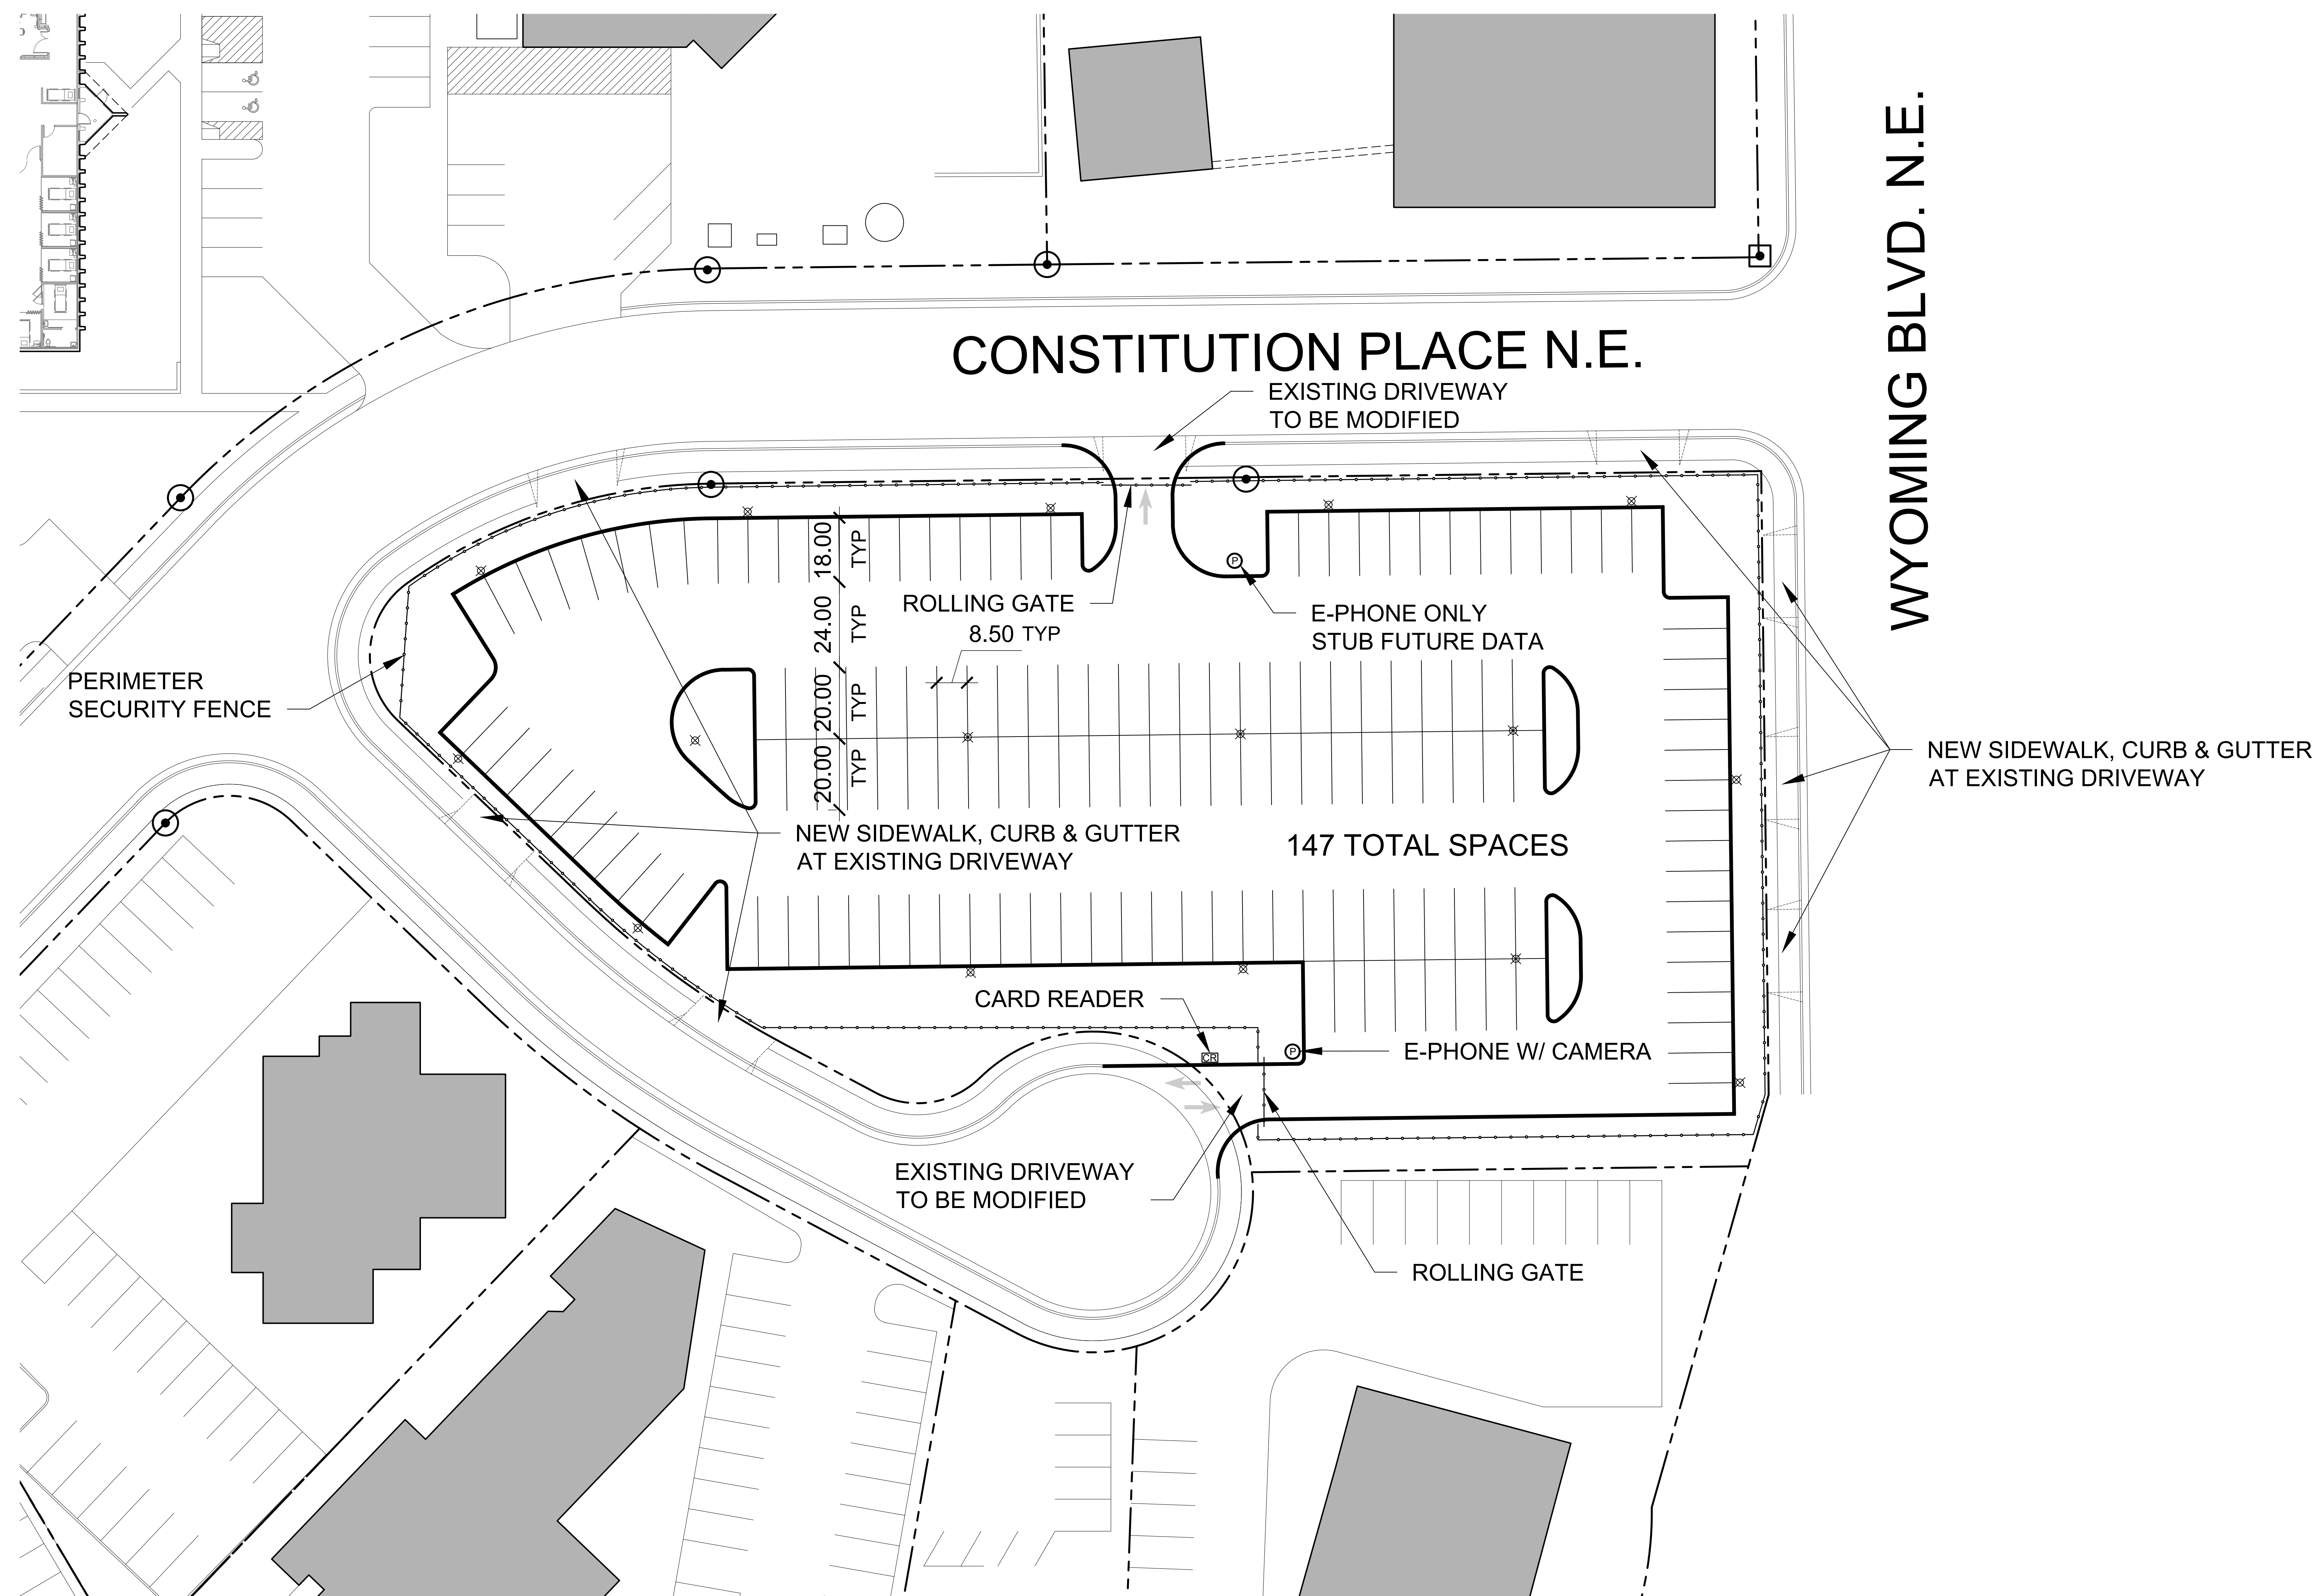

A SITE PLAN (OPTION A)
1" = 20'-0"

PKH SE PARKING LOT

4/16/2020



DEKKER
PERICH
SABATINI

ARCHITECTURE
DESIGN
INSPIRATION