

Indian School Rd & Espanola St

Install ADA Ramp @ NE Corner of intersection.

Install ADA Ramp
w/detectable
warning surface.

Legend

Indian School Rd NE & Espanola St NE



100 ft

Google Earth


© 2013 Google

NE corner of Indian School and Espanola NE:
Construct new ADA curb ramp.


Legend
1900 Espanola St NE

Removal limits

Indian School Rd and Espanola St ADA Ramp

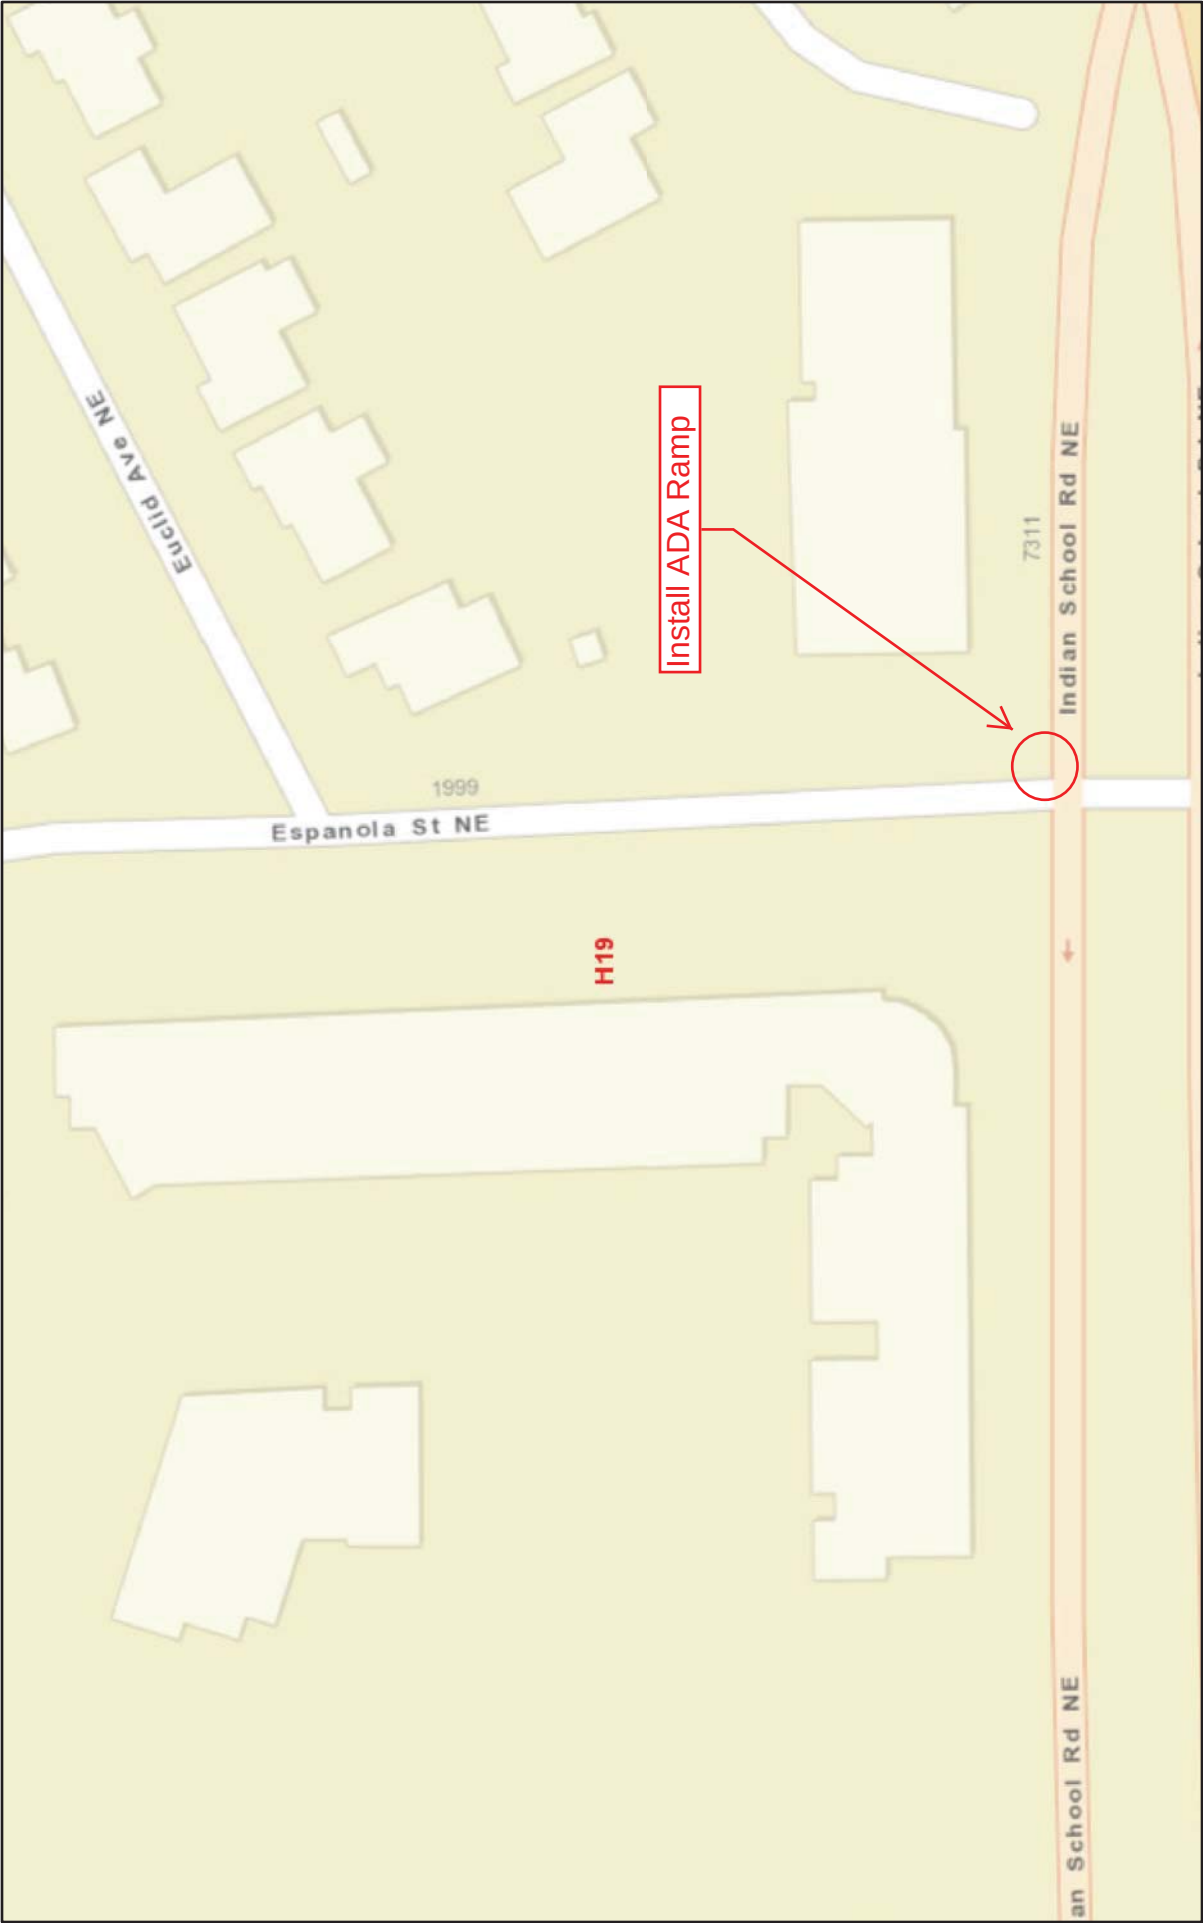

August 31, 2018

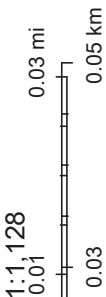

Sources: Esri, HERE, Garmin, USGS, Intermap, INCREMENT P, NRCan, Esri Japan, METI, Esri China (Hong Kong), Esri Korea, Esri (Thailand),