




EXISTING MEDIAN / DEMOLITION PLAN
SCALE: 1/200

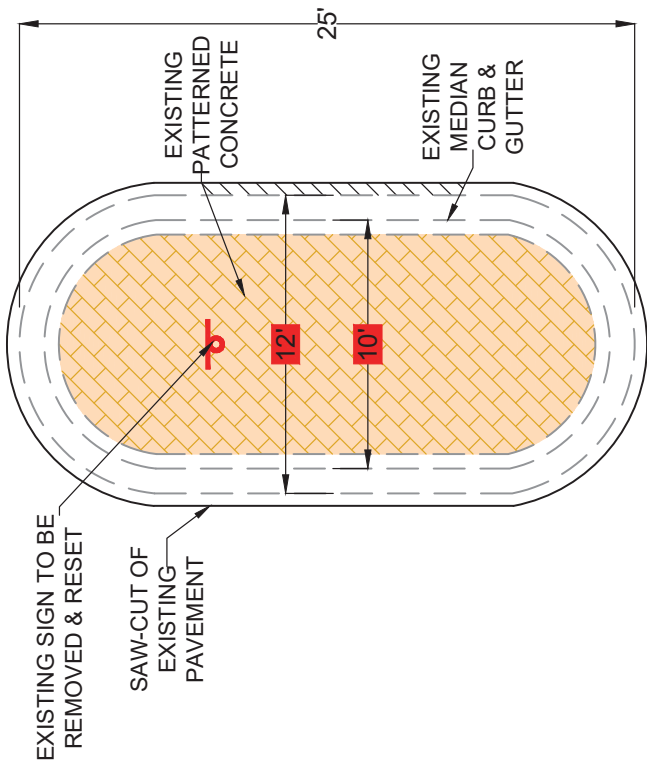

CARLISLE BLVD - EXISTING MEDIAN
SCALE: 1/60

DEMOLITION NOTES:


1. SAW-CUT 6" OFF EXISTING PAVEMENT FROM LIP OF CONCRETE GUTTER.
2. REMOVE 64 LF OF MEDIAN CURB AND GUTTER.
3. REMOVE EXISTING CURB BACK TO NEAREST JOINT.
4. REMOVE AND RESET EXISTING SIGN AND POST.



CITY OF ALBUQUERQUE DEPARTMENT OF MUNICIPAL DEVELOPMENT ENGINEERING DIVISION		LAST DESIGN UPDATE	
TITLE: CARLISLE AND SILVER MEDIAN IMPROVEMENTS		DESIGNED BY: REVIEWED BY:	
City Project No. 792270		Zone Map No.	Sheet 1 of 3
NOT FOR CONSTRUCTION		Mo./Day/Yr. 11/06/2018 11/15/2018 12/01/2018 04/07/2019	



PROPOSED MEDIAN
SCALE: 1:200

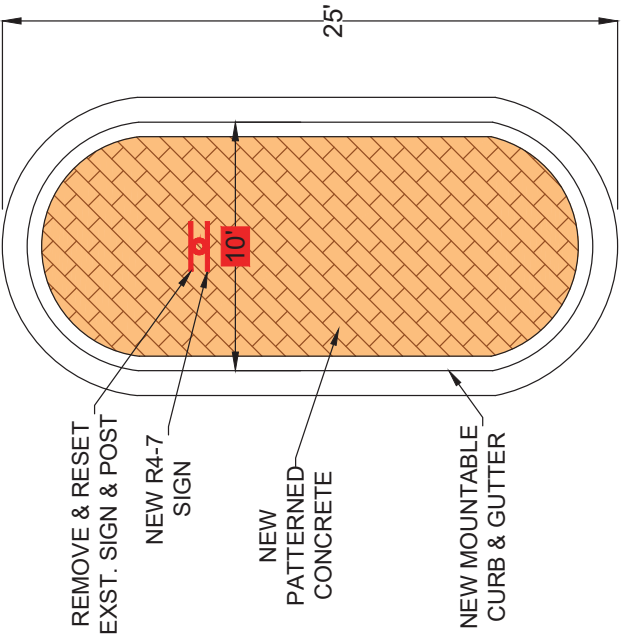


CARLISLE BLVD - PROPOSED MEDIAN
SCALE: 1:60

INSTALLATION NOTES:


1. INSTALL NEW MOUNTABLE CURB AND GUTTER (ROLL TYPE) PER COA STANDARD DRAWING 2415A.
2. PATCH WITH NEW ASPHALT CONCRETE AROUND ISLAND PERIMETER AS NECESSARY.
3. INSTALL NEW PATTERNED CONCRETE.
4. INSTALL A NEW R4-7 SIGN ON THE SAME POST AS THE REMOVED & RESET EXST. SIGN.




CITY OF ALBUQUERQUE DEPARTMENT OF MUNICIPAL DEVELOPMENT ENGINEERING DIVISION		City Project No. 792270	Zone Map No.	Sheet 2	Of 3
TITLE: CARLISLE AND SILVER MEDIAN IMPROVEMENTS		DESIGNED BY: REVIEWED BY:			
NOT FOR CONSTRUCTION		LAST DESIGN UPDATE 11/08/2018 11/15/2018 12/01/2018 04/07/2019			

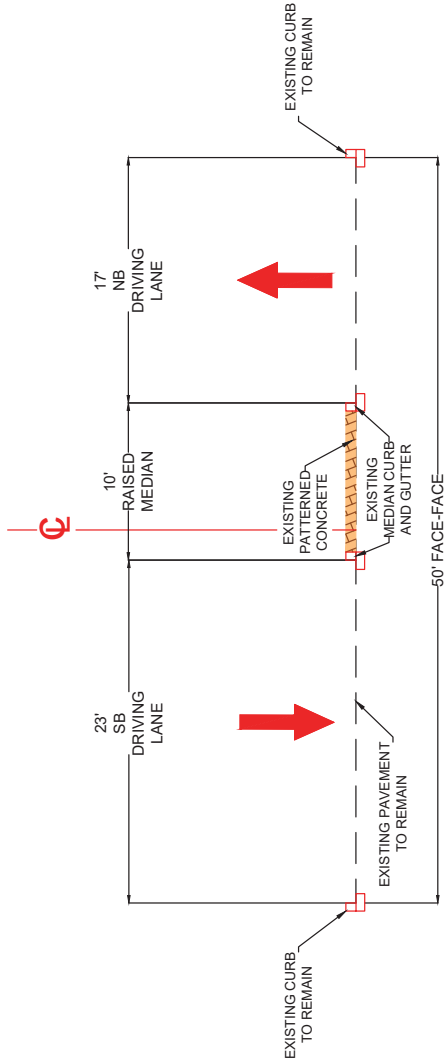

CARLISLE BLVD - EXISTING SECTION AA

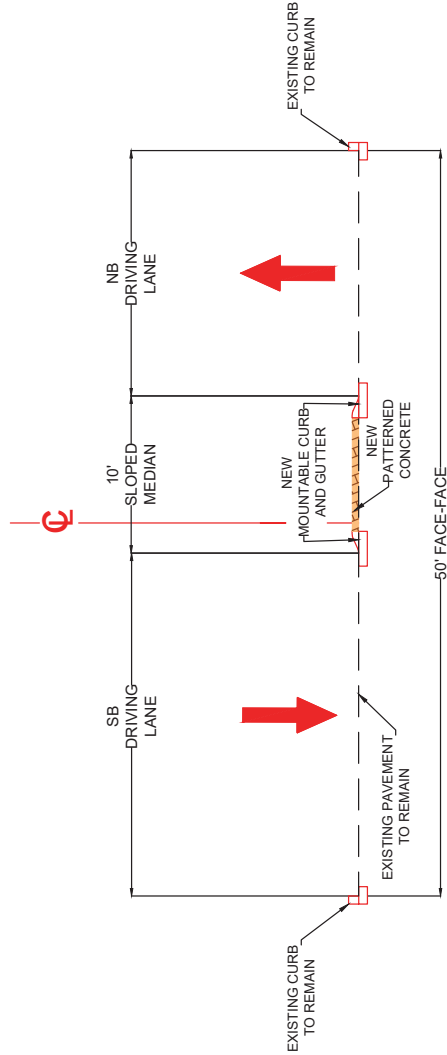

CARLISLE BLVD - PROPOSED SECTION AA

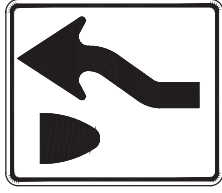

R4-7
24" X 30"

SIGN-FACE DETAILS

	CITY OF ALBUQUERQUE DEPARTMENT OF MUNICIPAL DEVELOPMENT ENGINEERING DIVISION			LAST DESIGN UPDATE	3	Of	3
	TITLE: CARLISLE AND SILVER MEDIAN IMPROVEMENTS						
	DESIGNED BY:			Zone Map No.	Sheet	3	
	REVIEWED BY:						
NOT FOR CONSTRUCTION			City Project No. 792270				