




Candelaria Rd NE & Camino De La Sierra NE

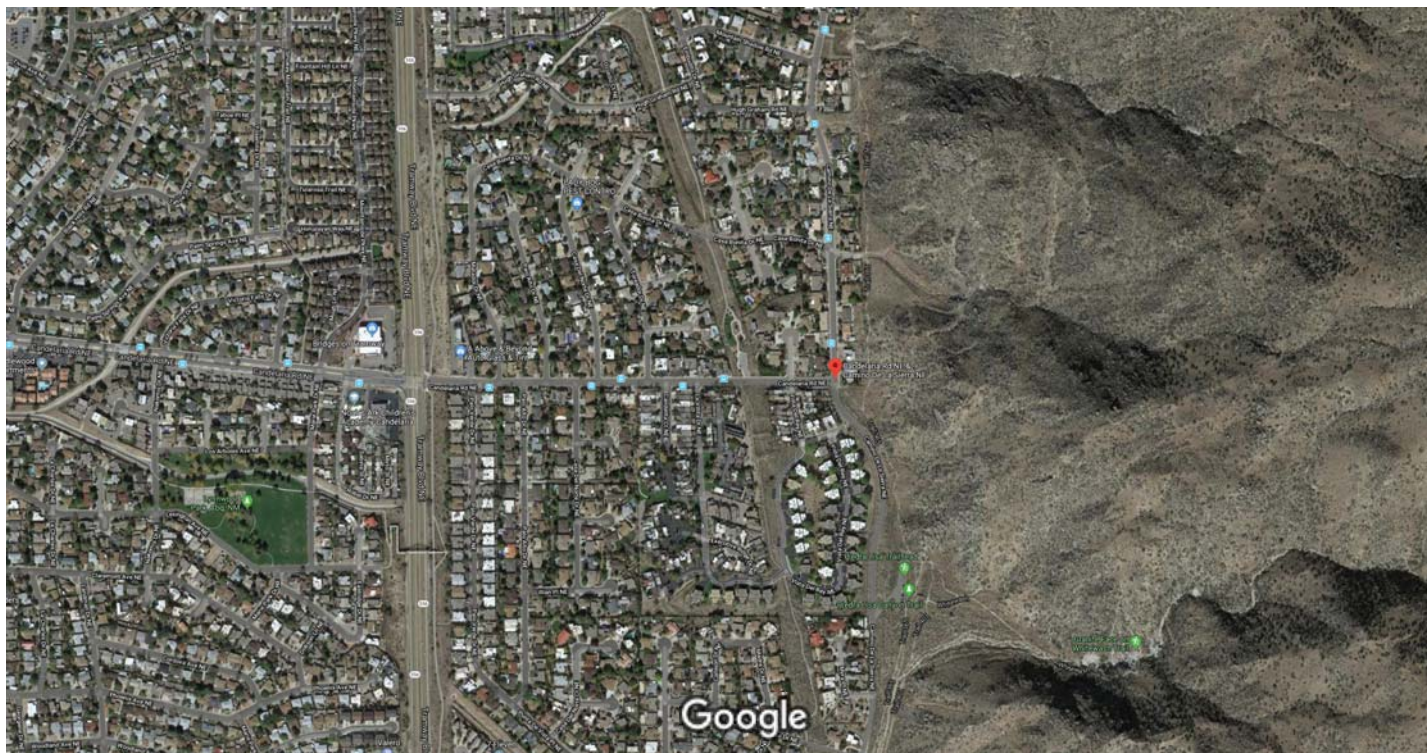

Imagery ©2020 Maxar Technologies, NMRGIS, U.S. Geological Survey, USDA Farm Service Agency, Map data ©2020

200 ft



Candelaria Rd NE & Camino De La Sierra NE

Albuquerque, NM 87111



Directions



Save



Nearby

Send to your
phone

Share


Photos

New Sidewalk

CAMINA de la SIERRA

(From Caminuaria - Approx 250.0' SW)
WEST SIDE OF ROAD

NOT TO SCALE

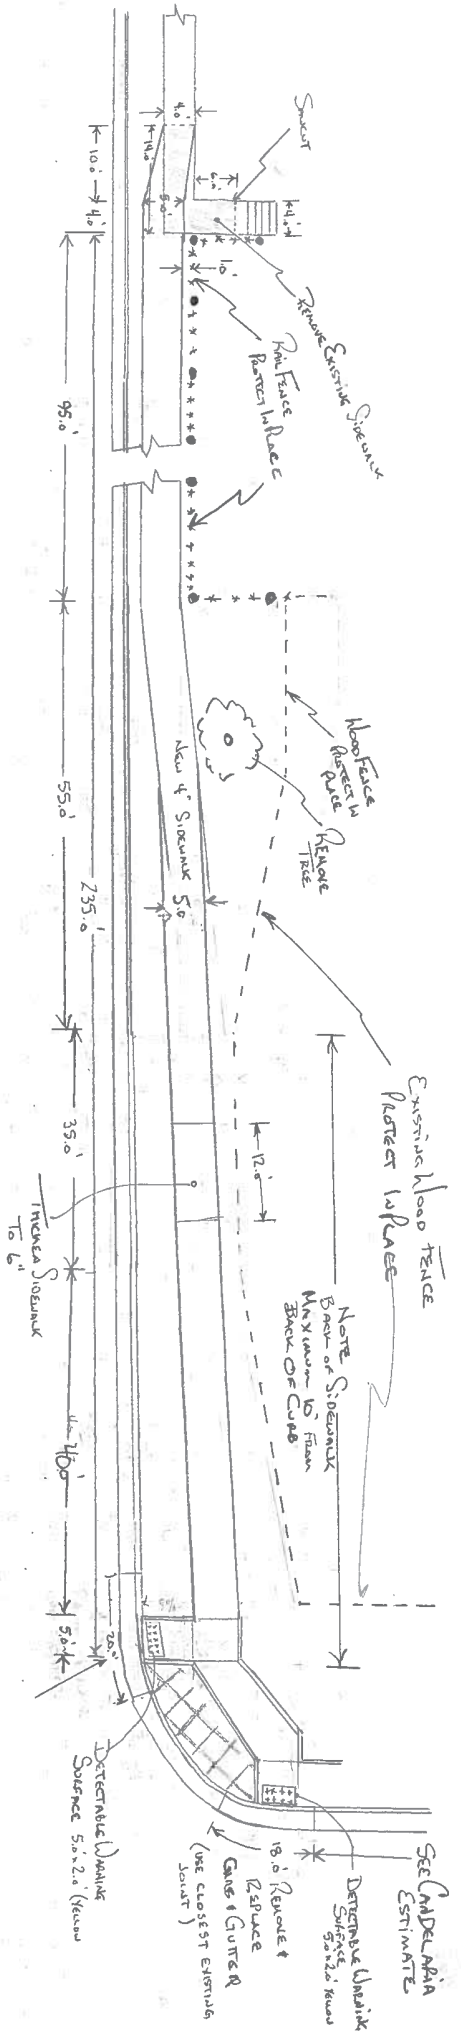

New Sidewalk
Candelaria Blvd

(From Camino de la Sierra to Vista Del Rio)
South Side of Road

Not To Scale

1
2
3

See
Camino de la
Sierra
Project

Remove Existing Landscape
Stone & Blend Existing Gravel
Adjacent Landscape

Remove & Protect Landscape
Features From Back Of Curb &
Reinstall Back Of New
Sidewalk

Remove Existing Landscape
Stone - Use Behind New ADA Ramp.
Blend Remaining Stone
Evenly Onto Adjacent Landscape

Remove Existing
Sidewalk & Unobstruct
Access &
Install New

Place Pattern
Curbstone (No Curb)

Remove & Replace
Filter Including Curb
To Match Ramp.

← Candelaria →

