
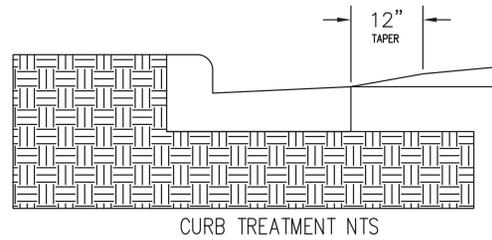
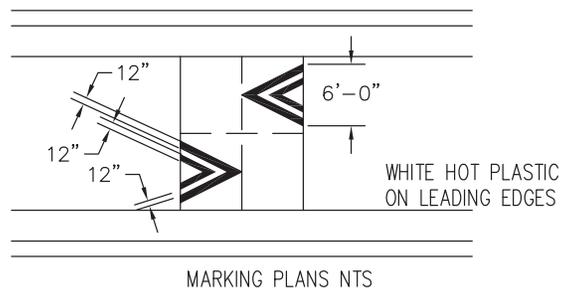
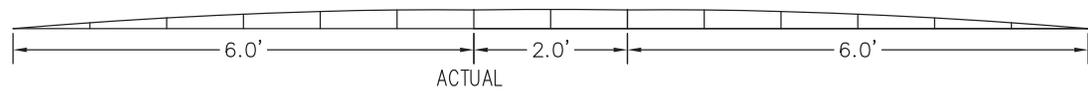


CONSTRUCTION NOTES

- 1 INSTALL NEW SPEED HUMP, PER COA STANDARD
- 2 INSTALL 1' WIDE WHITE THERMOPLASTIC STRIPE
- 3 INSTALL NEW W17-1 WITH W16-4p (NEXT 1/2 MILE)
- 4 SPEED HUMP SHALL BE 5.00-FT WEST OF THE SOUTH CULVERT

CITY OF ALBUQUERQUE DEPARTMENT OF MUNICIPAL DEVELOPMENT TRAFFIC ENGINEERING DIVISION		
TITLE: PARK AVE SW TRAFFIC CALMING CONCEPT		
NOT FOR CONSTRUCTION	DESIGNED BY: AMANDA HERRERA REVIEWED BY: TIM BROWN	Mo./Day/Yr. xx/xx/xxxx LAST DESIGN UPDATE
	City Project No. CPN	Zone Map No.

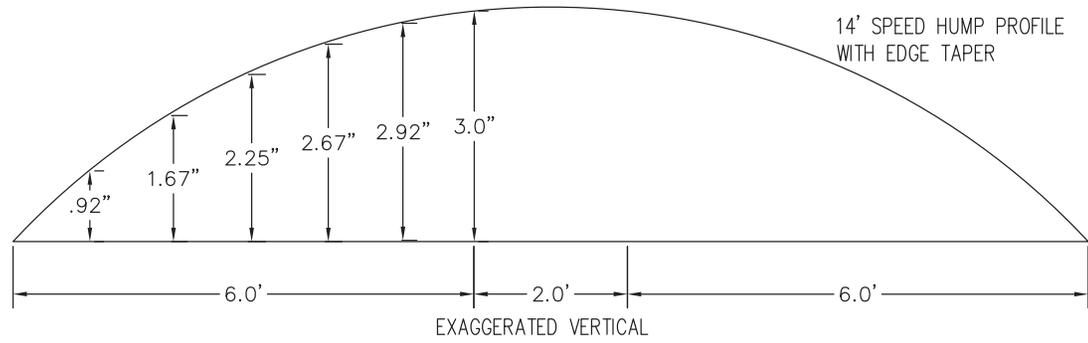

REVISIONS	CITY OF ALBUQUERQUE
	SPEED HUMP
	DIMENSION
	DWG. 2413
	JUNE 2019