

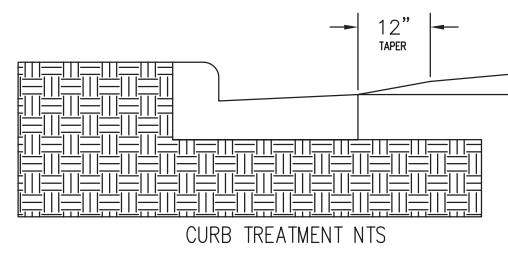
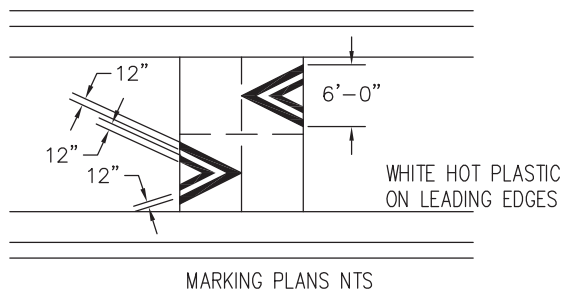


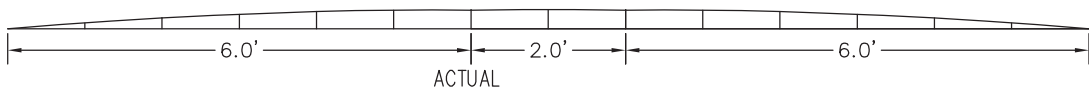

CONSTRUCTION NOTES

- 1 INSTALL NEW SPEED HUMP, PER COA STANDARD
- 2 INSTALL 1' WIDE WHITE THERMOPLASTIC STRIPE
- 3 INSTALL NEW W17-1 WITH W16-4p (NEXT 1/4 MILE)
- 4 INSTALL NEW 4" WHITE STRIPE

CITY OF ALBUQUERQUE DEPARTMENT OF MUNICIPAL DEVELOPMENT TRAFFIC ENGINEERING DIVISION				
TITLE: MESA DEL RIO TRAFFIC CALMING CONCEPT				
NOT FOR CONSTRUCTION	DESIGNED BY: AMANDA HERRERA		Mo./Day/Yr. XX/XX/XXXX LAST DESIGN UPDATE	
	REVIEWED BY: TIM BROWN			
	City Project No. CPN	Zone Map No.		Sheet 1 OF 3
	Scale 1" = 40'			

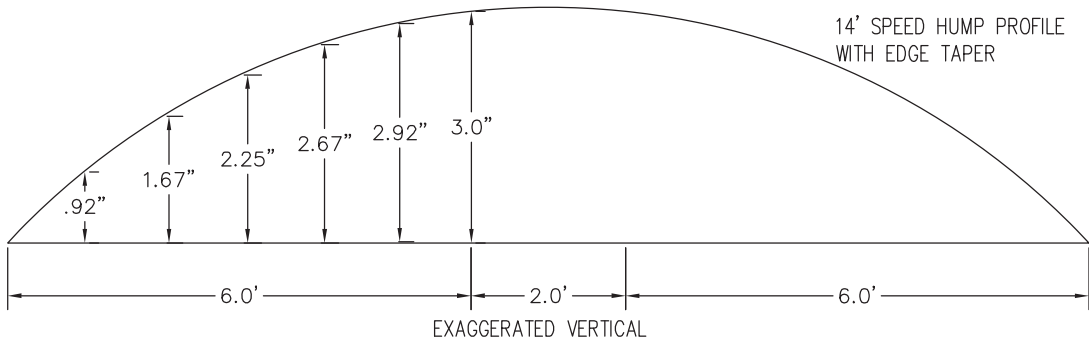

REVISIONS	CITY OF ALBUQUERQUE
	SPEED HUMP
	DIMENSION
DWG. 2413	JUNE 2019