



Ruler

Line Path Polygon Circle 3D path 3D polygon

Measure the distance between two points on the ground





Map Length: 400.57 Feet

Ground Length: 400.67

Heading: 322.22 degrees

☒ Mouse Navigation

Save Clear

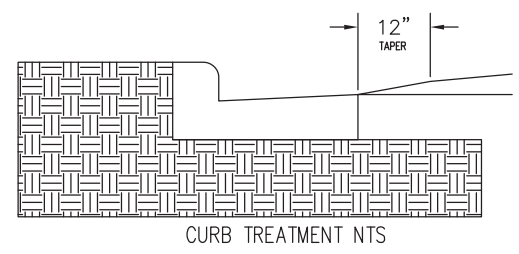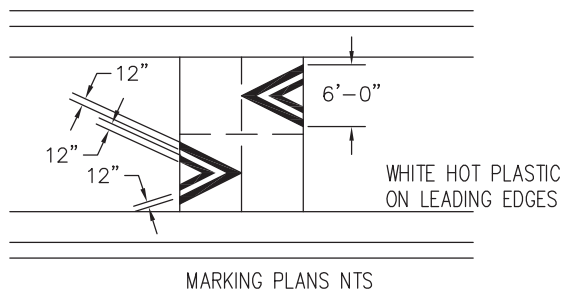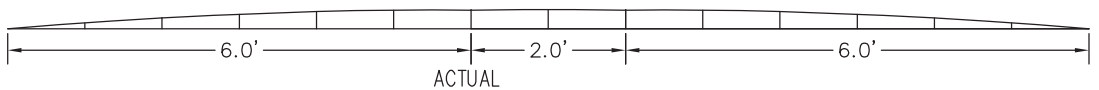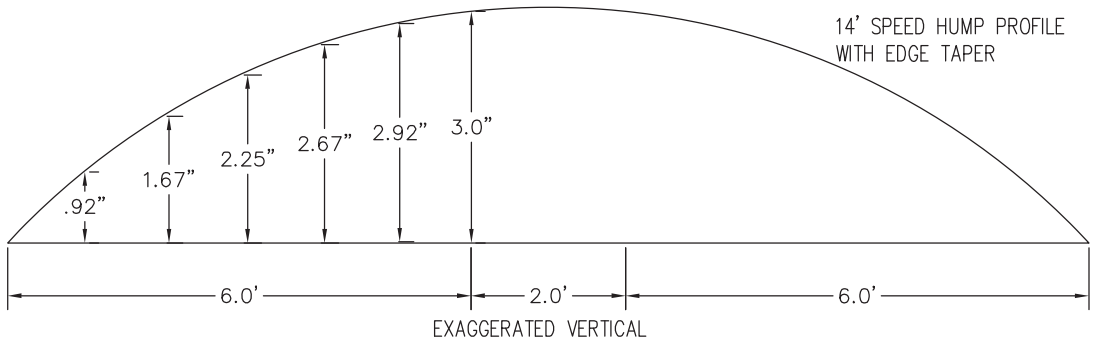

REVISIONS	CITY OF ALBUQUERQUE
	SPEED HUMP
	DIMENSION
DWG. 2413	JUNE 2019