



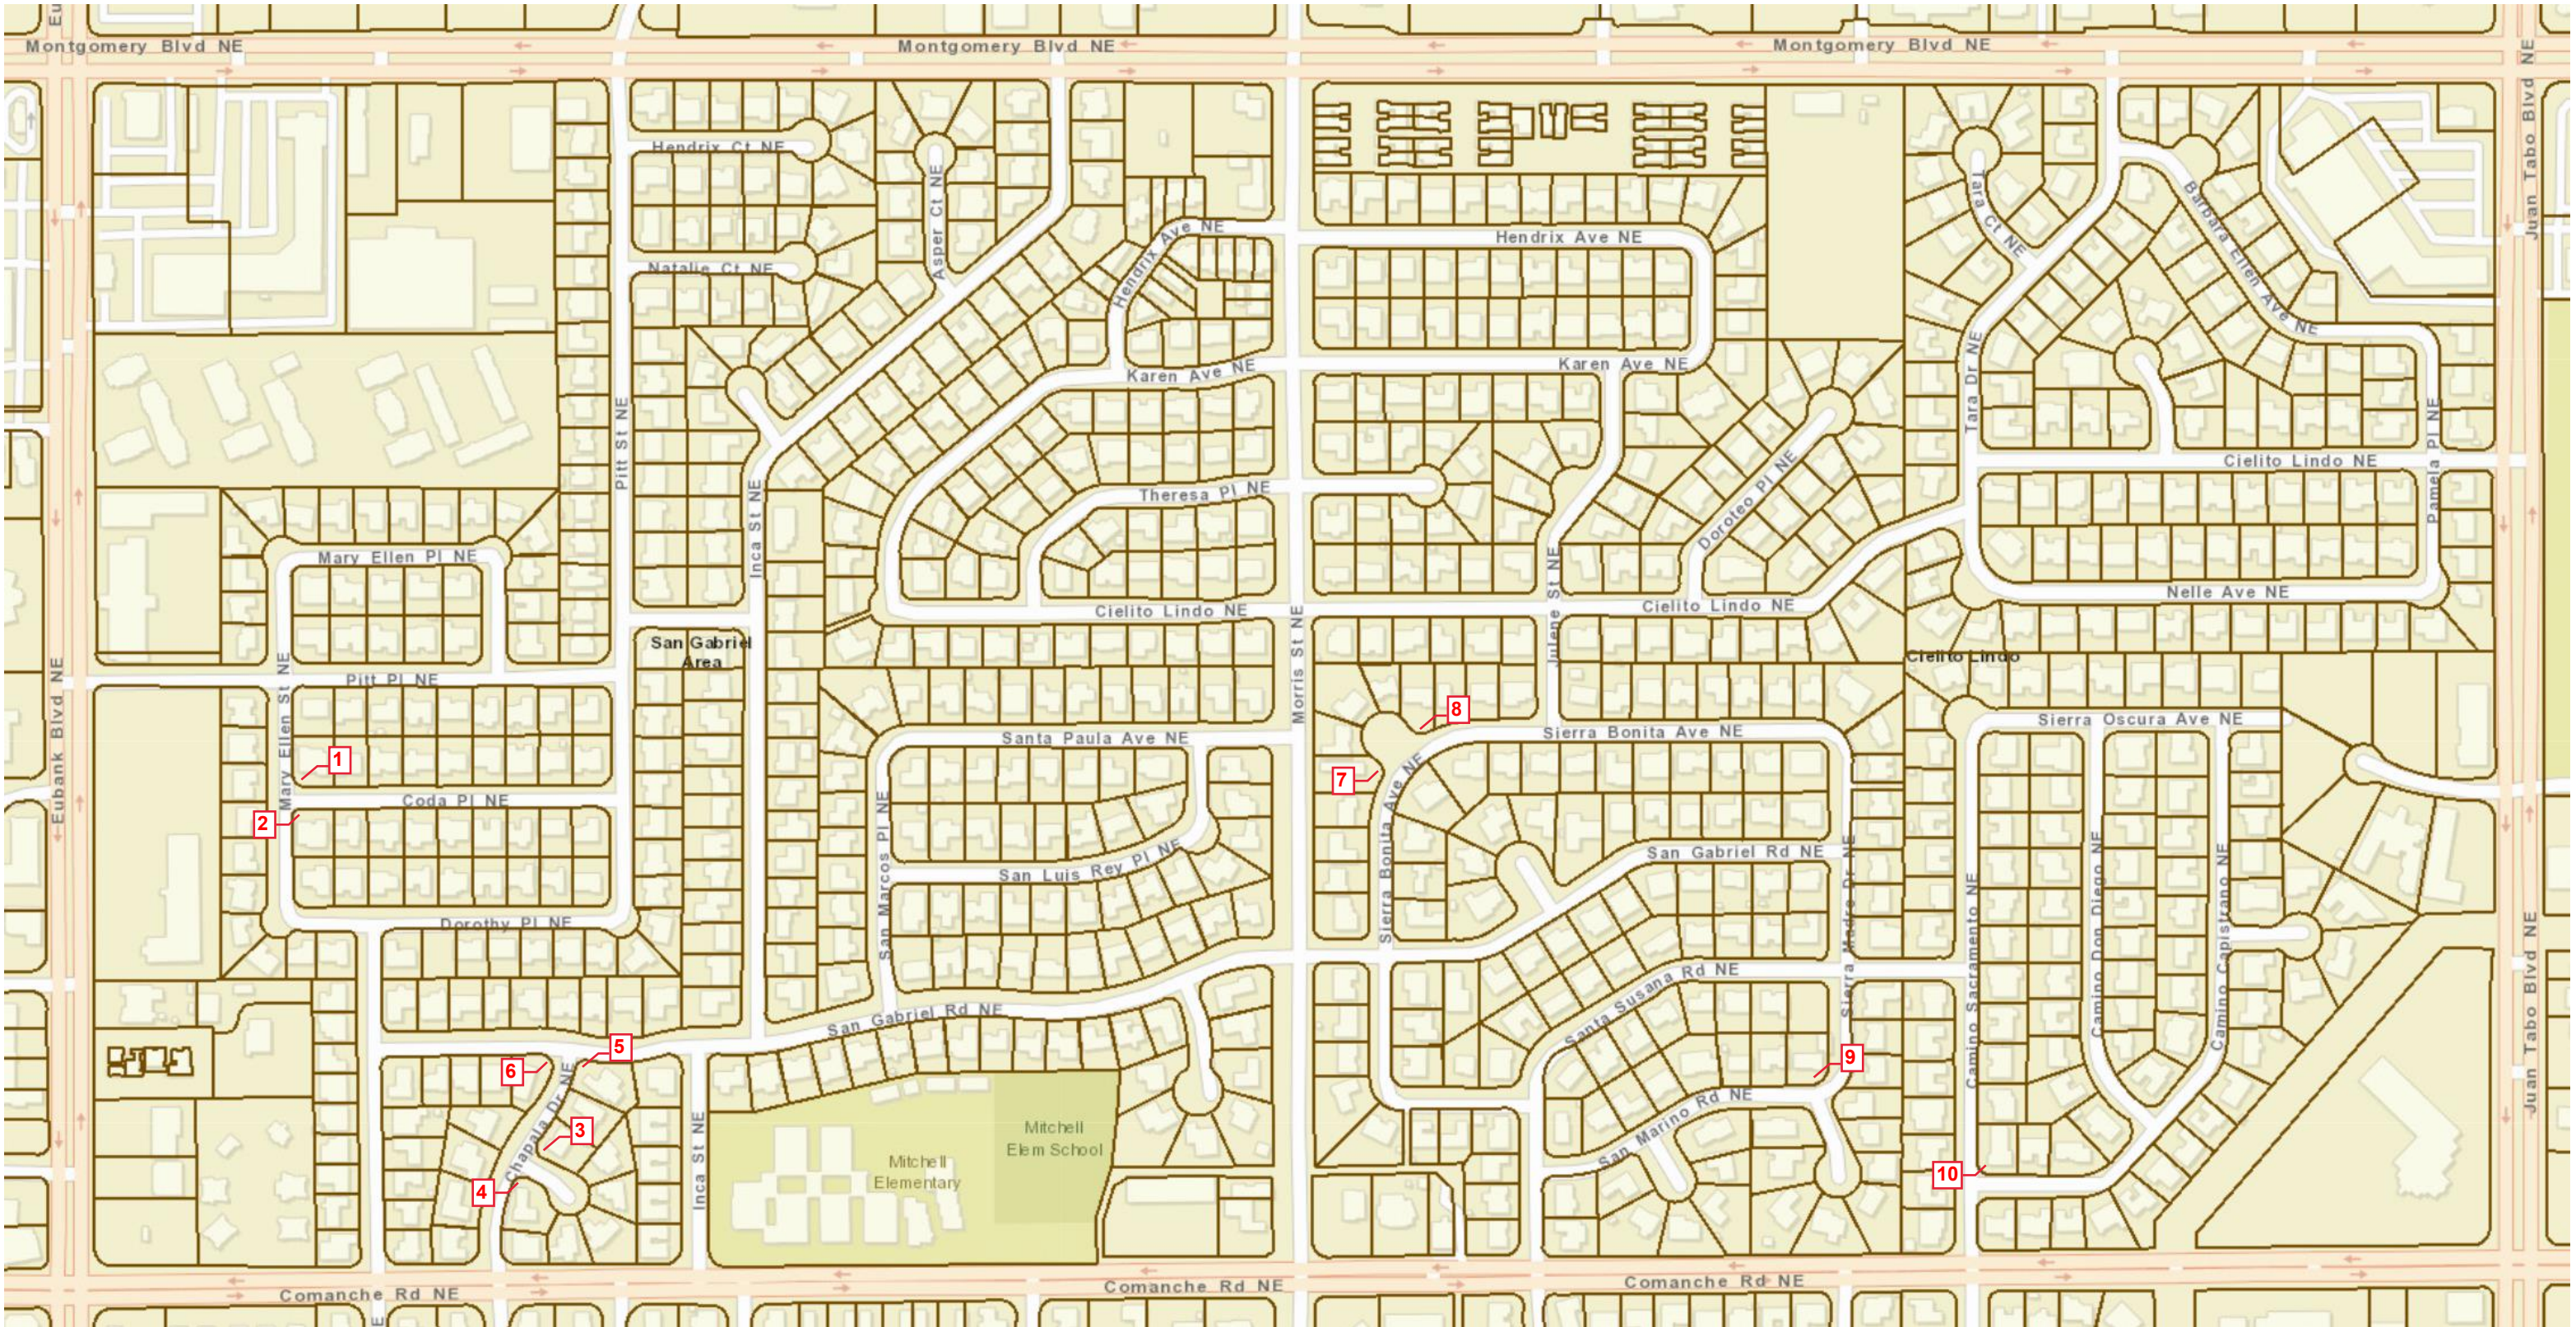


Missing ADA Ramps - Map 1

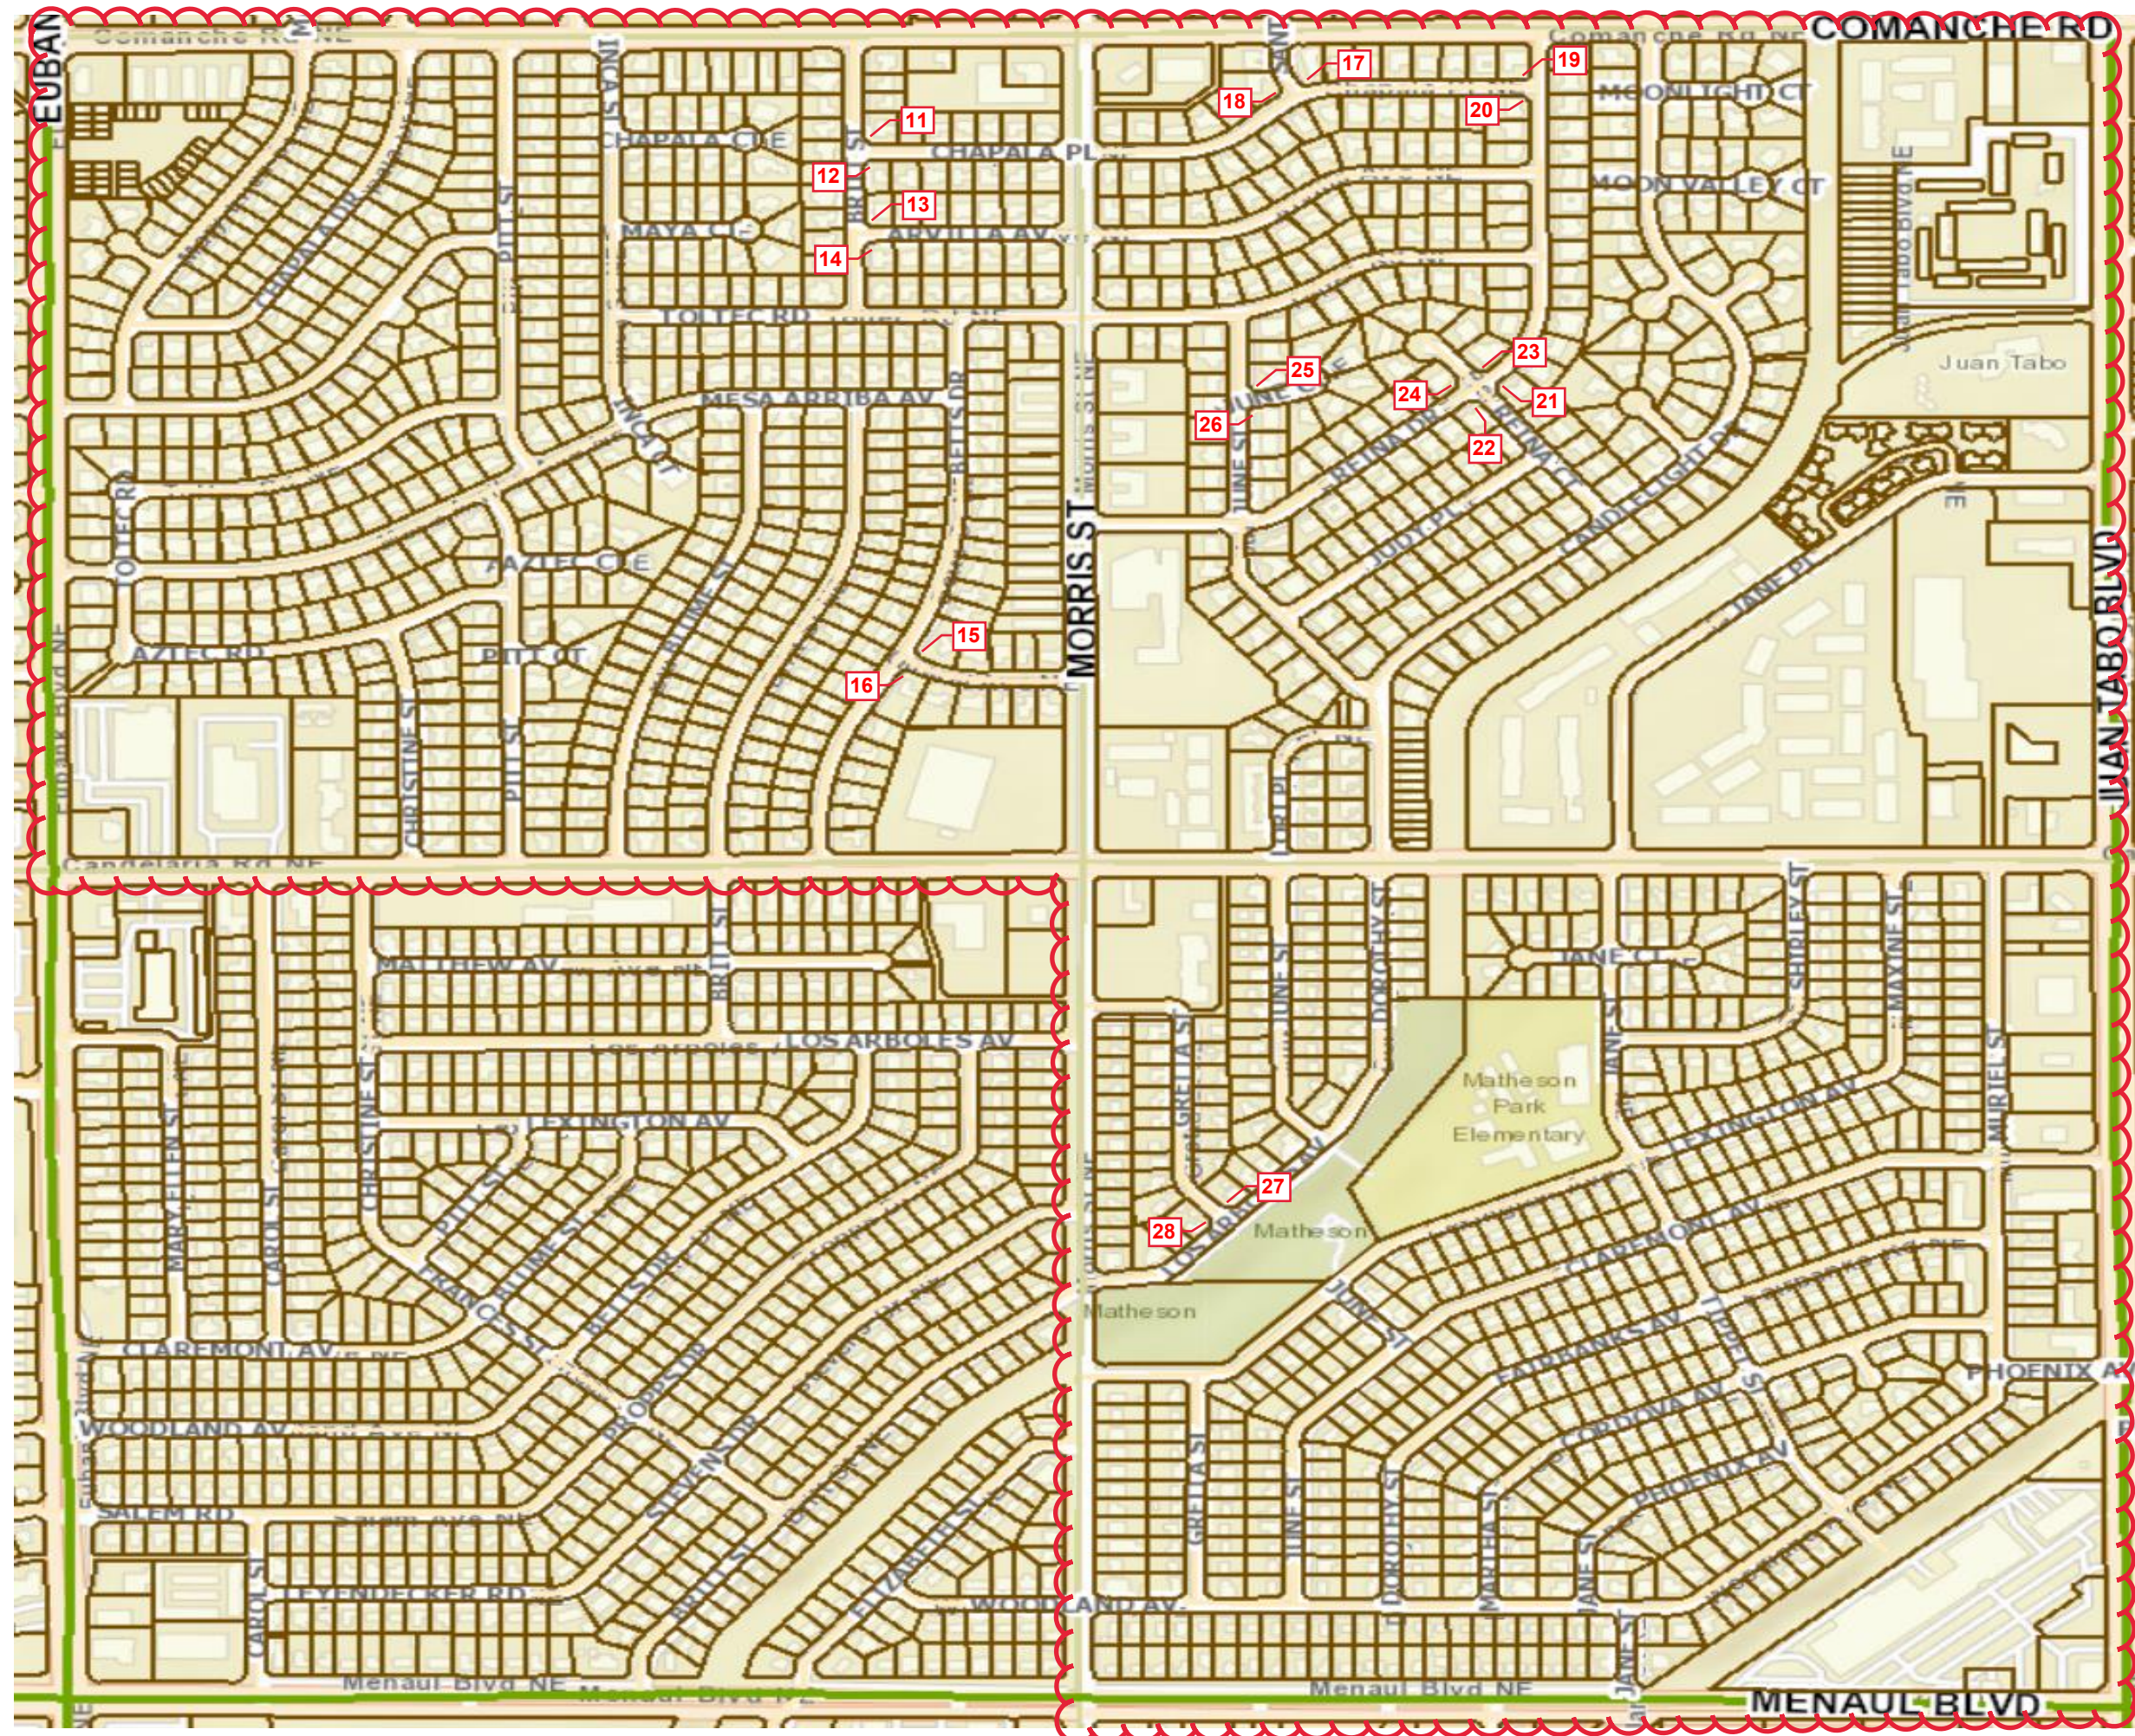

MISSING ADA RAMPS - MAP 2

MISSING ADA RAMPS - MAP 3

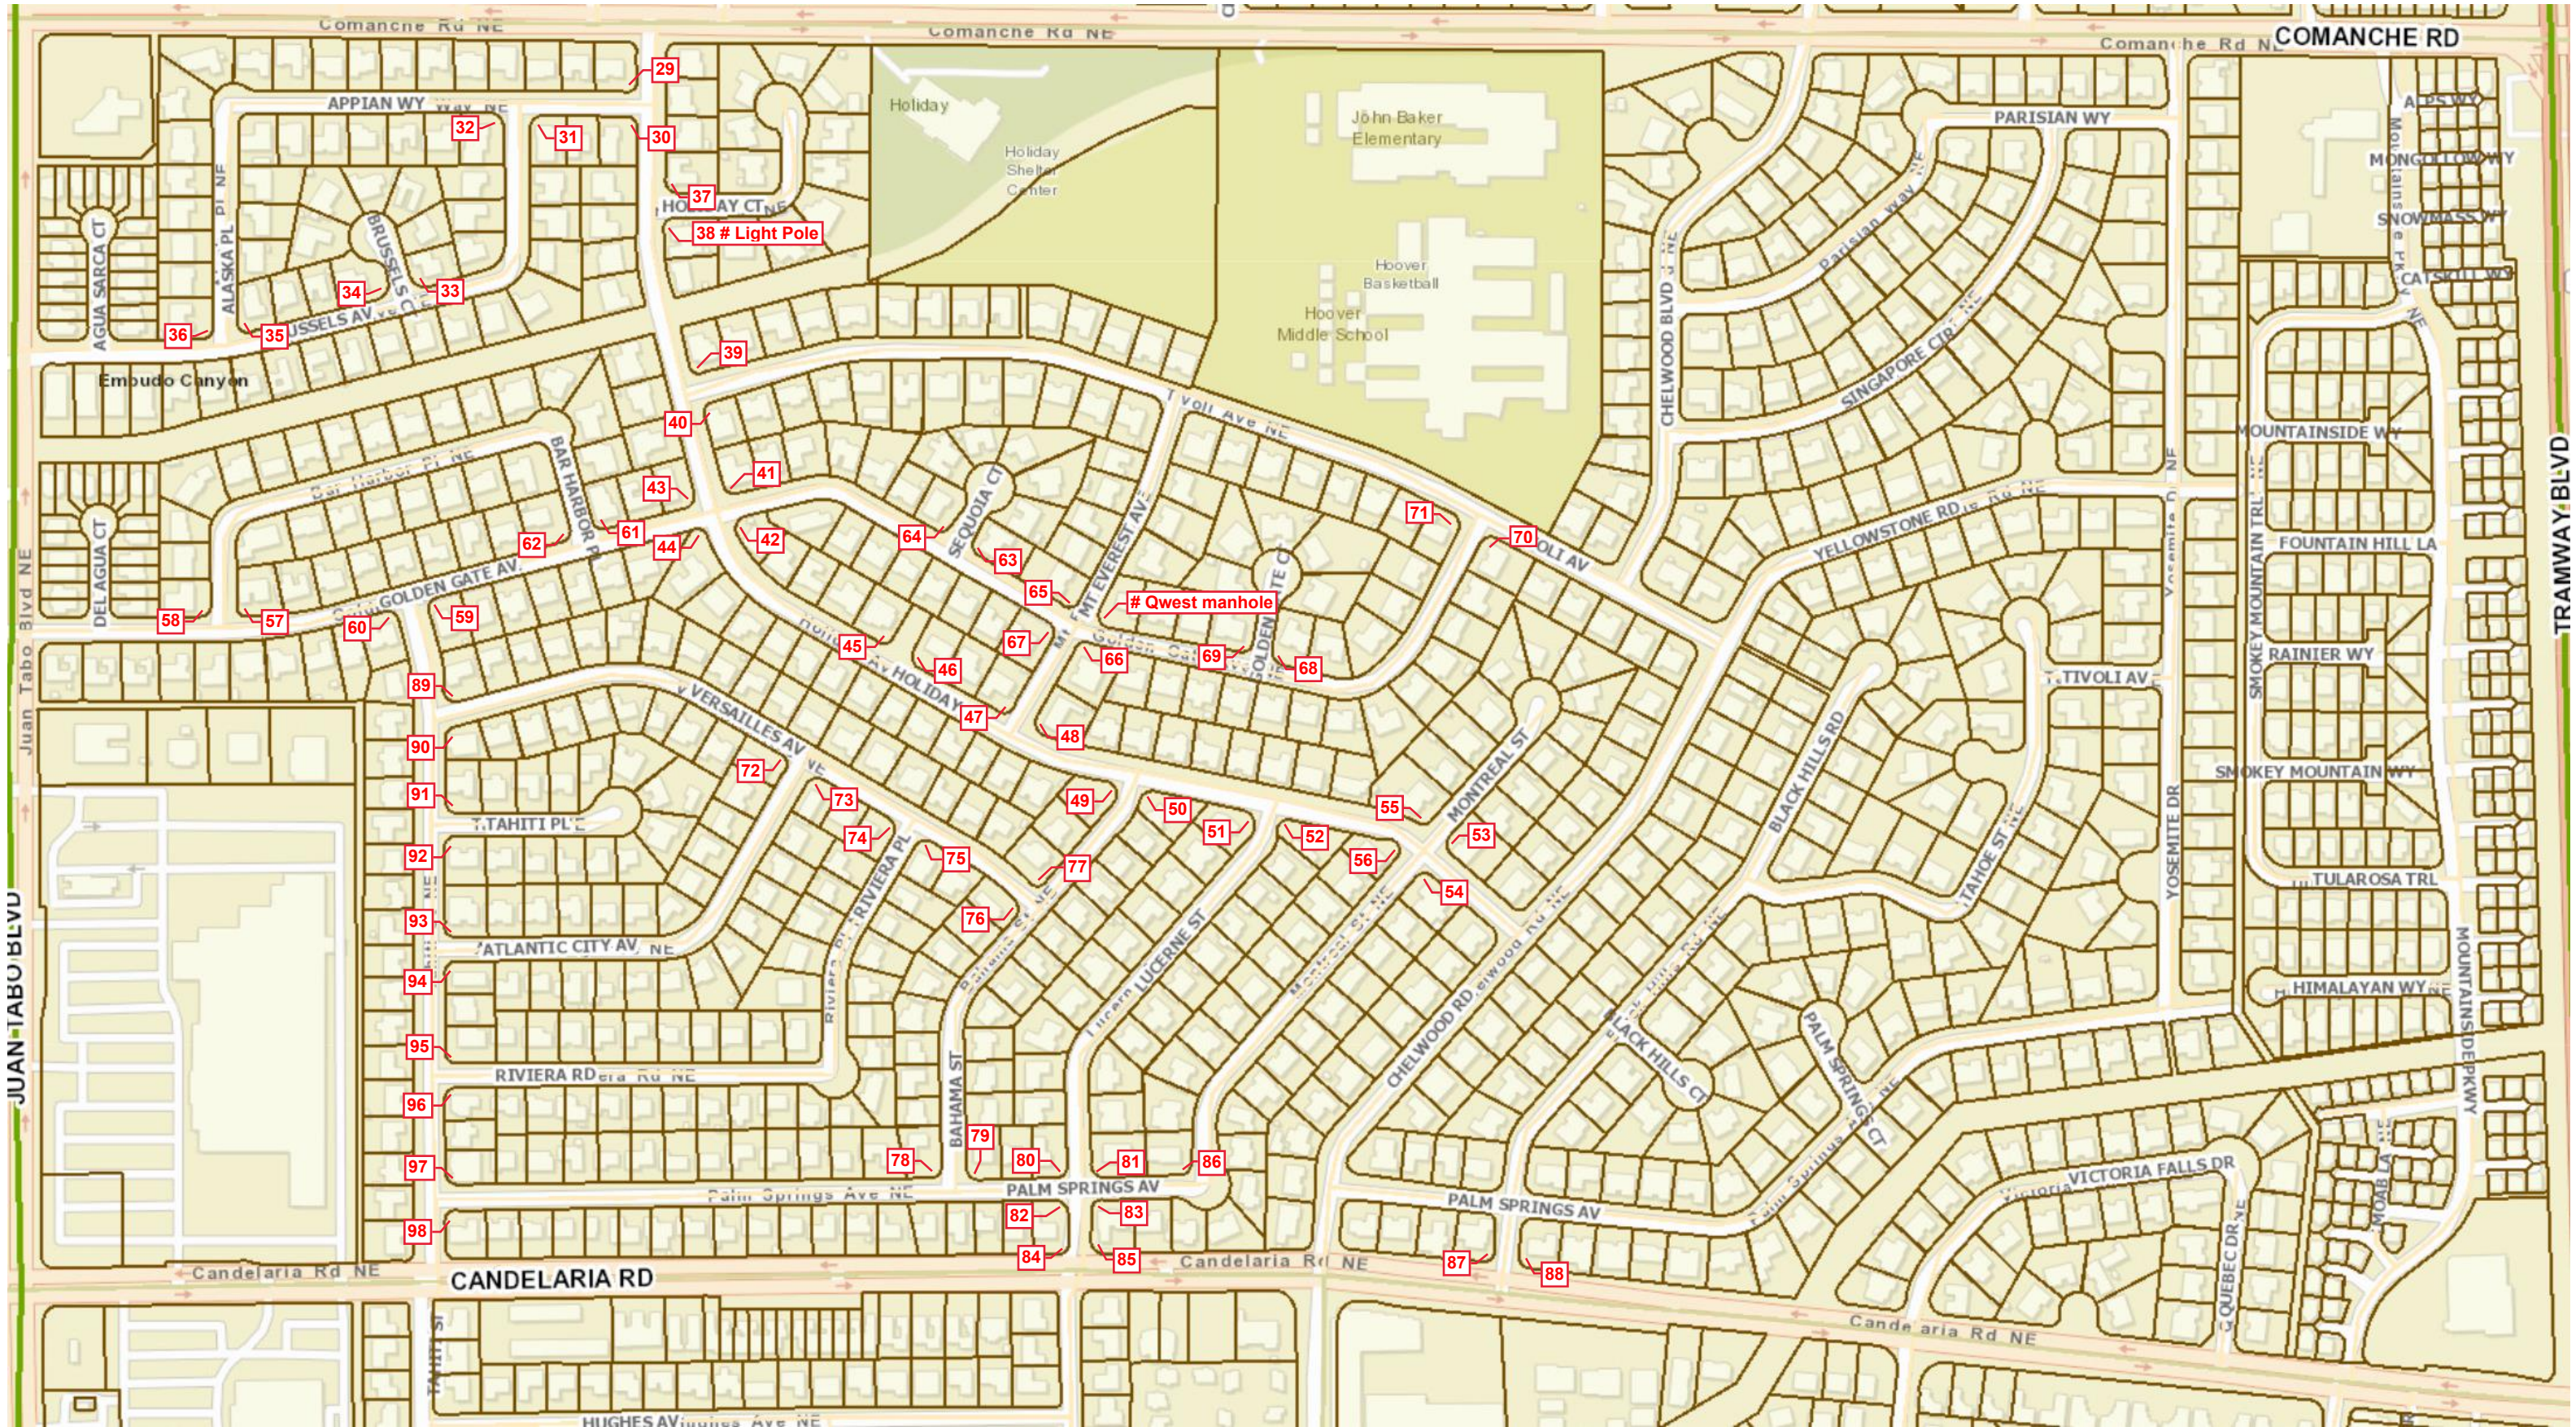

Missing ADA Ramps – D8
MAPS 1, 2 & 3

COUNT	ASSET No.	INTERSECTION	CORNER
1	21633	Mary Ellen St & Coda Pl	NE
2	21632	Mary Ellen St & Coda Pl	SE
3	21644	Chapala Dr & Chapala Ct	E
4	61643	Chapala Dr & Chapala Ct	S
5	21647	Chapala Dr & San Gabriel Rd	SE
6	21646	Chapala Dr & San Gabriel Rd	SW
7	N/A	Sierra Bonita Ave & Sierra Bonita Ct	NE
8	N/A	Sierra Bonita Ave & Sierra Bonita Ct	SW
9	N/A	San Marino Rd & San Marino Pl	SE
10	16331	Camino Sacramento & Camino Capistrano	NE
11	22012	Britt St & Chapala Pl	NE
12	22011	Britt St & Chapala Pl	SE
13	22010	Britt St & Arvilla Ave	NE
14	22009	Britt St & Arvilla Ave	SE
15	22004	Betts St & Quarai Ave	E
16	22003	Betts St & Quarai Ave	S
17	21727	Chapala Pl & Santa Susana Pl	NE
18	21739	Chapala Pl & Santa Susana Pl	NW
19	22013	Chapala Pl & Reina Dr	NW
20	22014	Chapala Pl & Reina Dr	SW
21	22031	Reina Dr & Reina Ct	E
22	22034	Reina Dr & Reina Ct	S
23	22032	Reina Dr & Reina Ct	N
24	22033	Reina Dr & Reina Ct	W
25	22042	June St & June Ct	NE
26	22041	June St & June Ct	SE
27	16350	Los Arboles Ave & Gretta St	N
28	16351	Los Arboles Ave & Gretta St	W
29	29023	Holiday Ave & Appian Way	NW
30	29031	Holiday Ave & Appian Way	SW
31	29030	Appian Way & Brussels Ave	SE
32	29029	Appian Way & Brussels Ave	SW
33	29032	Brussels Ave & Brussels Ct	NE
34	29033	Brussels Ave & Brussels Ct	NW
35	29027	Brussels Ave & Alaska Pl	NE
36	29024	Brussels Ave & Alaska Pl	NW
37	28557	Holiday Ave & Holiday Ct	NE
38	28556	Holiday Ave & Holiday Ct	SE
39	28555	Holiday Ave & Tivoli Ave	NE
40	28554	Holiday Ave & Tivoli Ave	SE
41	28551	Holiday Ave & Golden Gate Ave	NE
42	28550	Holiday Ave & Golden Gate Ave	SE
43	28552	Holiday Ave & Golden Gate Ave	NW
44	28553	Holiday Ave & Golden Gate Ave	SW
45	28549	Holiday Ave (South of Golden Gate Ave)	N
46	28548	Holiday Ave (South of Golden Gate Ave)	E
47	28586	Holiday Ave & Mt Everest Ave	NW
48	28575	Holiday Ave & Mt Everest Ave	NE
49	29238	Holiday Ave & Bahama St	SW
50	29239	Holiday Ave & Bahama St	SE
51	29237	Holiday Ave & Lucerne St	SW
52	29236	Holiday Ave & Lucerne St	SE
53	28588	Holiday Ave & Montreal St	E
54	28587	Holiday Ave & Montreal St	S
55	28589	Holiday Ave & Montreal St	N
56	28590	Holiday Ave & Montreal St	W
57	29038	Golden Gate Ave & Bar Harbor Pl	NE
58	29035	Golden Gate Ave & Bar Harbor Pl	NW
59	29058	Golden Gate Ave & Tahiti	SE
60	29041	Golden Gate Ave & Tahiti	SW
61	29034	Golden Gate Ave & Bar Harbor Pl	NE
62	29040	Golden Gate Ave & Bar Harbor Pl	NW
63	28579	Golden Gate Ave & Sequoia Ct	E
64	28580	Golden Gate Ave & Sequoia Ct	W
65	28584	Golden Gate Ave & Mt Everest Ave	N
66	28576	Golden Gate Ave & Mt Everest Ave	S
67	28585	Golden Gate Ave & Mt Everest Ave	W
68	28581	Golden Gate Ave & Golden Gate Ct	NE
69	28582	Golden Gate Ave & Golden Gate Ct	NW
70	28563	Tivoli Ave & Golden Gate Ave	S

Missing ADA Ramps – D8
MAPS 1, 2 & 3

COUNT	ASSET No.	INTERSECTION	CORNER
71	28567	Tivoli Ave & Golden Gate Ave	W
72	28571	Versailles Ave & Atlantic City Ave	W
73	28572	Versailles Ave & Atlantic City Ave	S
74	28570	Versailles Ave & Riviera Pl	S
75	28571	Versailles Ave & Riviera Pl	W
76	29241	Versailles Ave & Bahama St	W
77	2924	Versailles Ave & Bahama St	NW
78	29242	Bahama St & Palm Springs Ave	NW
79	29243	Bahama St & Palm Springs Ave	NE
80	29234	Lucerne St & Palm Springs Ave	NW
81	29233	Lucerne St & Palm Springs Ave	NE
82	29235	Lucerne St & Palm Springs Ave	SW
83	29232	Lucerne St & Palm Springs Ave	SE
84	38919	Lucerne St & Candelaria Rd	NW
85	38918	Lucerne St & Candelaria Rd	NE
86	28591	Palm Springs Ave & Montreal St	NW
87	38915	Candelaria Rd & Black Hills Rd	NW
88	38914	Candelaria Rd & Black Hills Rd	NE
89	29057	Tahiti St & Versailles Ave	NE
90	29056	Tahiti St & Versailles Ave	SE
91	29055	Tahiti St & Tahiti Pl	NE
92	29054	Tahiti St & Tahiti Pl	SE
93	29053	Tahiti St & Atlantic City Ave	NE
94	29052	Tahiti St & Atlantic City Ave	SE
95	29051	Tahiti St & Riviera Rd	NE
96	29050	Tahiti St & Riviera Rd	SE
97	29049	Tahiti St & Palm Springs Ave	NE
98	29048	Tahiti St & Palm Springs Ave	SE