

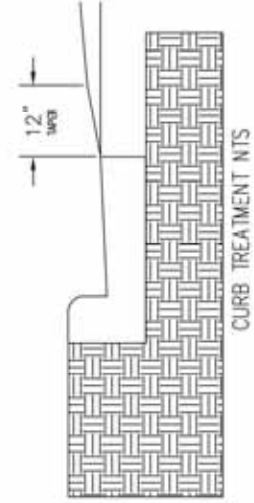


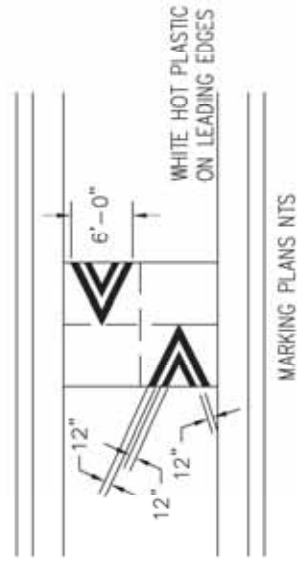

CONSTRUCTION NOTES

1. INSTALL NEW SPEED HUMP, PER COA 5" STANDARD
2. INSTALL 5" WIDE WHITE THERMOPLASTIC STRIPE
3. INSTALL NEW W11-A-30 WITH W15-A-30 (NEXT 1/2 MILE)
4. INSTALL NEW 8" CERAMIC REFLECTIVE RAISED PAVEMENT MARKERS, 20' OC
5. INSTALL NEW 4" DOUBLE YELLOW THERMOPLASTIC STRIPE, 8' OC, THROUGH CURVE.

		City Project No. CPN	Date Map No. D11	Sheet X
CITY OF ALBUQUERQUE DEPARTMENT OF MUNICIPAL DEVELOPMENT TRAFFIC ENGINEERING DIVISION		LAST DESIGN UPDATE 10/05/2008		
TITLE: PROJECT NAME LINE 1 PROJECT NAME LINE 2		DESIGNED BY: TIM BROWN REVIEWED BY:		
NOT FOR CONSTRUCTION				

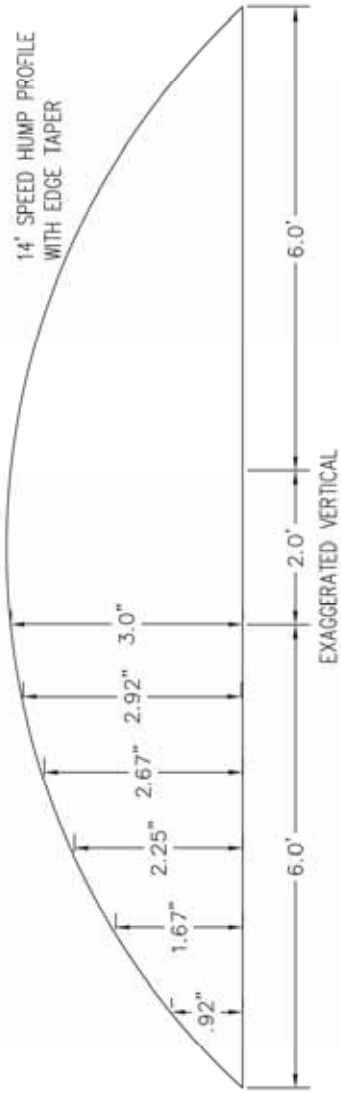

REVISIONS	CITY OF ALBUQUERQUE
	SPEED HUMP
	DIMENSION
	DWG. 2413
	JUNE 2019