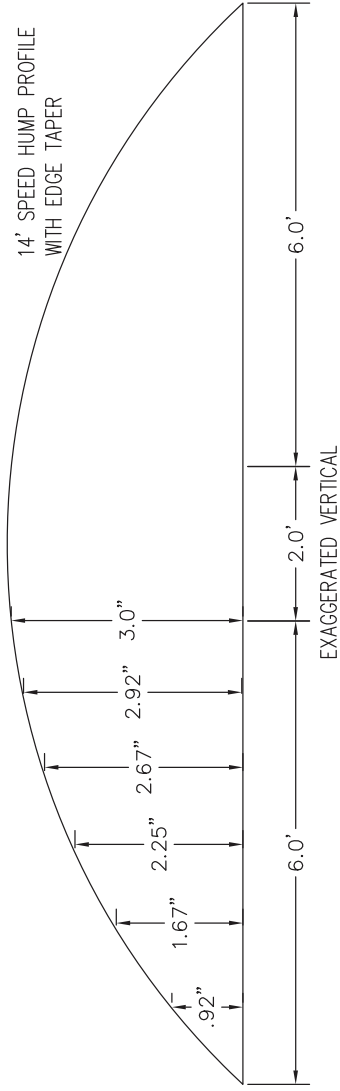


REVISIONS	CITY OF ALBUQUERQUE
	SPEED HUMP
	DIMENSION
	DWG. 2413
	JUNE 2019