


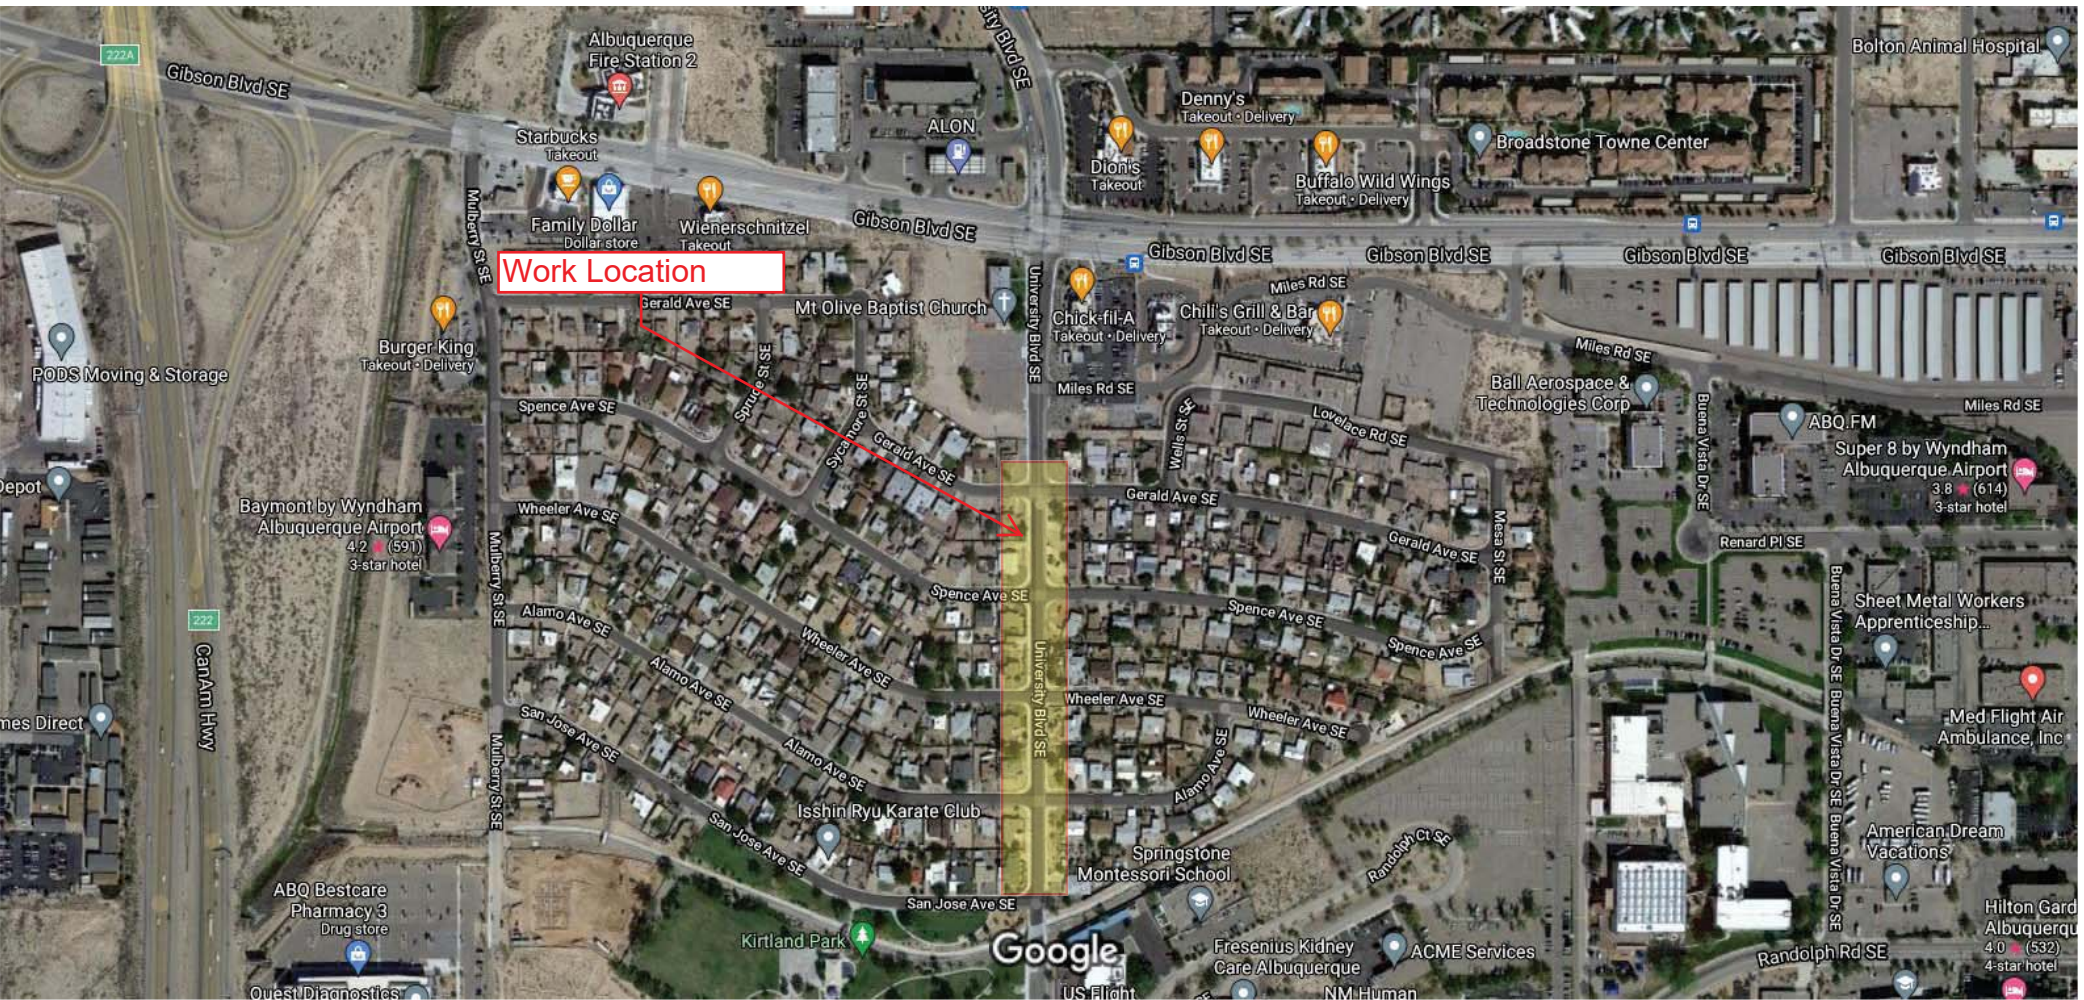

University

Buffer Median Pavement

Google Earth

2021 Google

Alamo Ave SE

Wheeler Ave SE

48.5' X 2'

19.5' X 2'

24' X 2'

49' X 2'

15' X 2'

125.5' X 2'

140.5' X 2'

100 ft

University
Buffer Median Pavement



68' X 2'

42.5' X 2'

53.5' X 2'

42.5' X 2'

110.5' X 2'

8' X 2'

9.5' X 2'

27' X 2'

21' X 2'

Google Earth

© 2021 Google

100 ft



University
Buffer Median Pavement

